



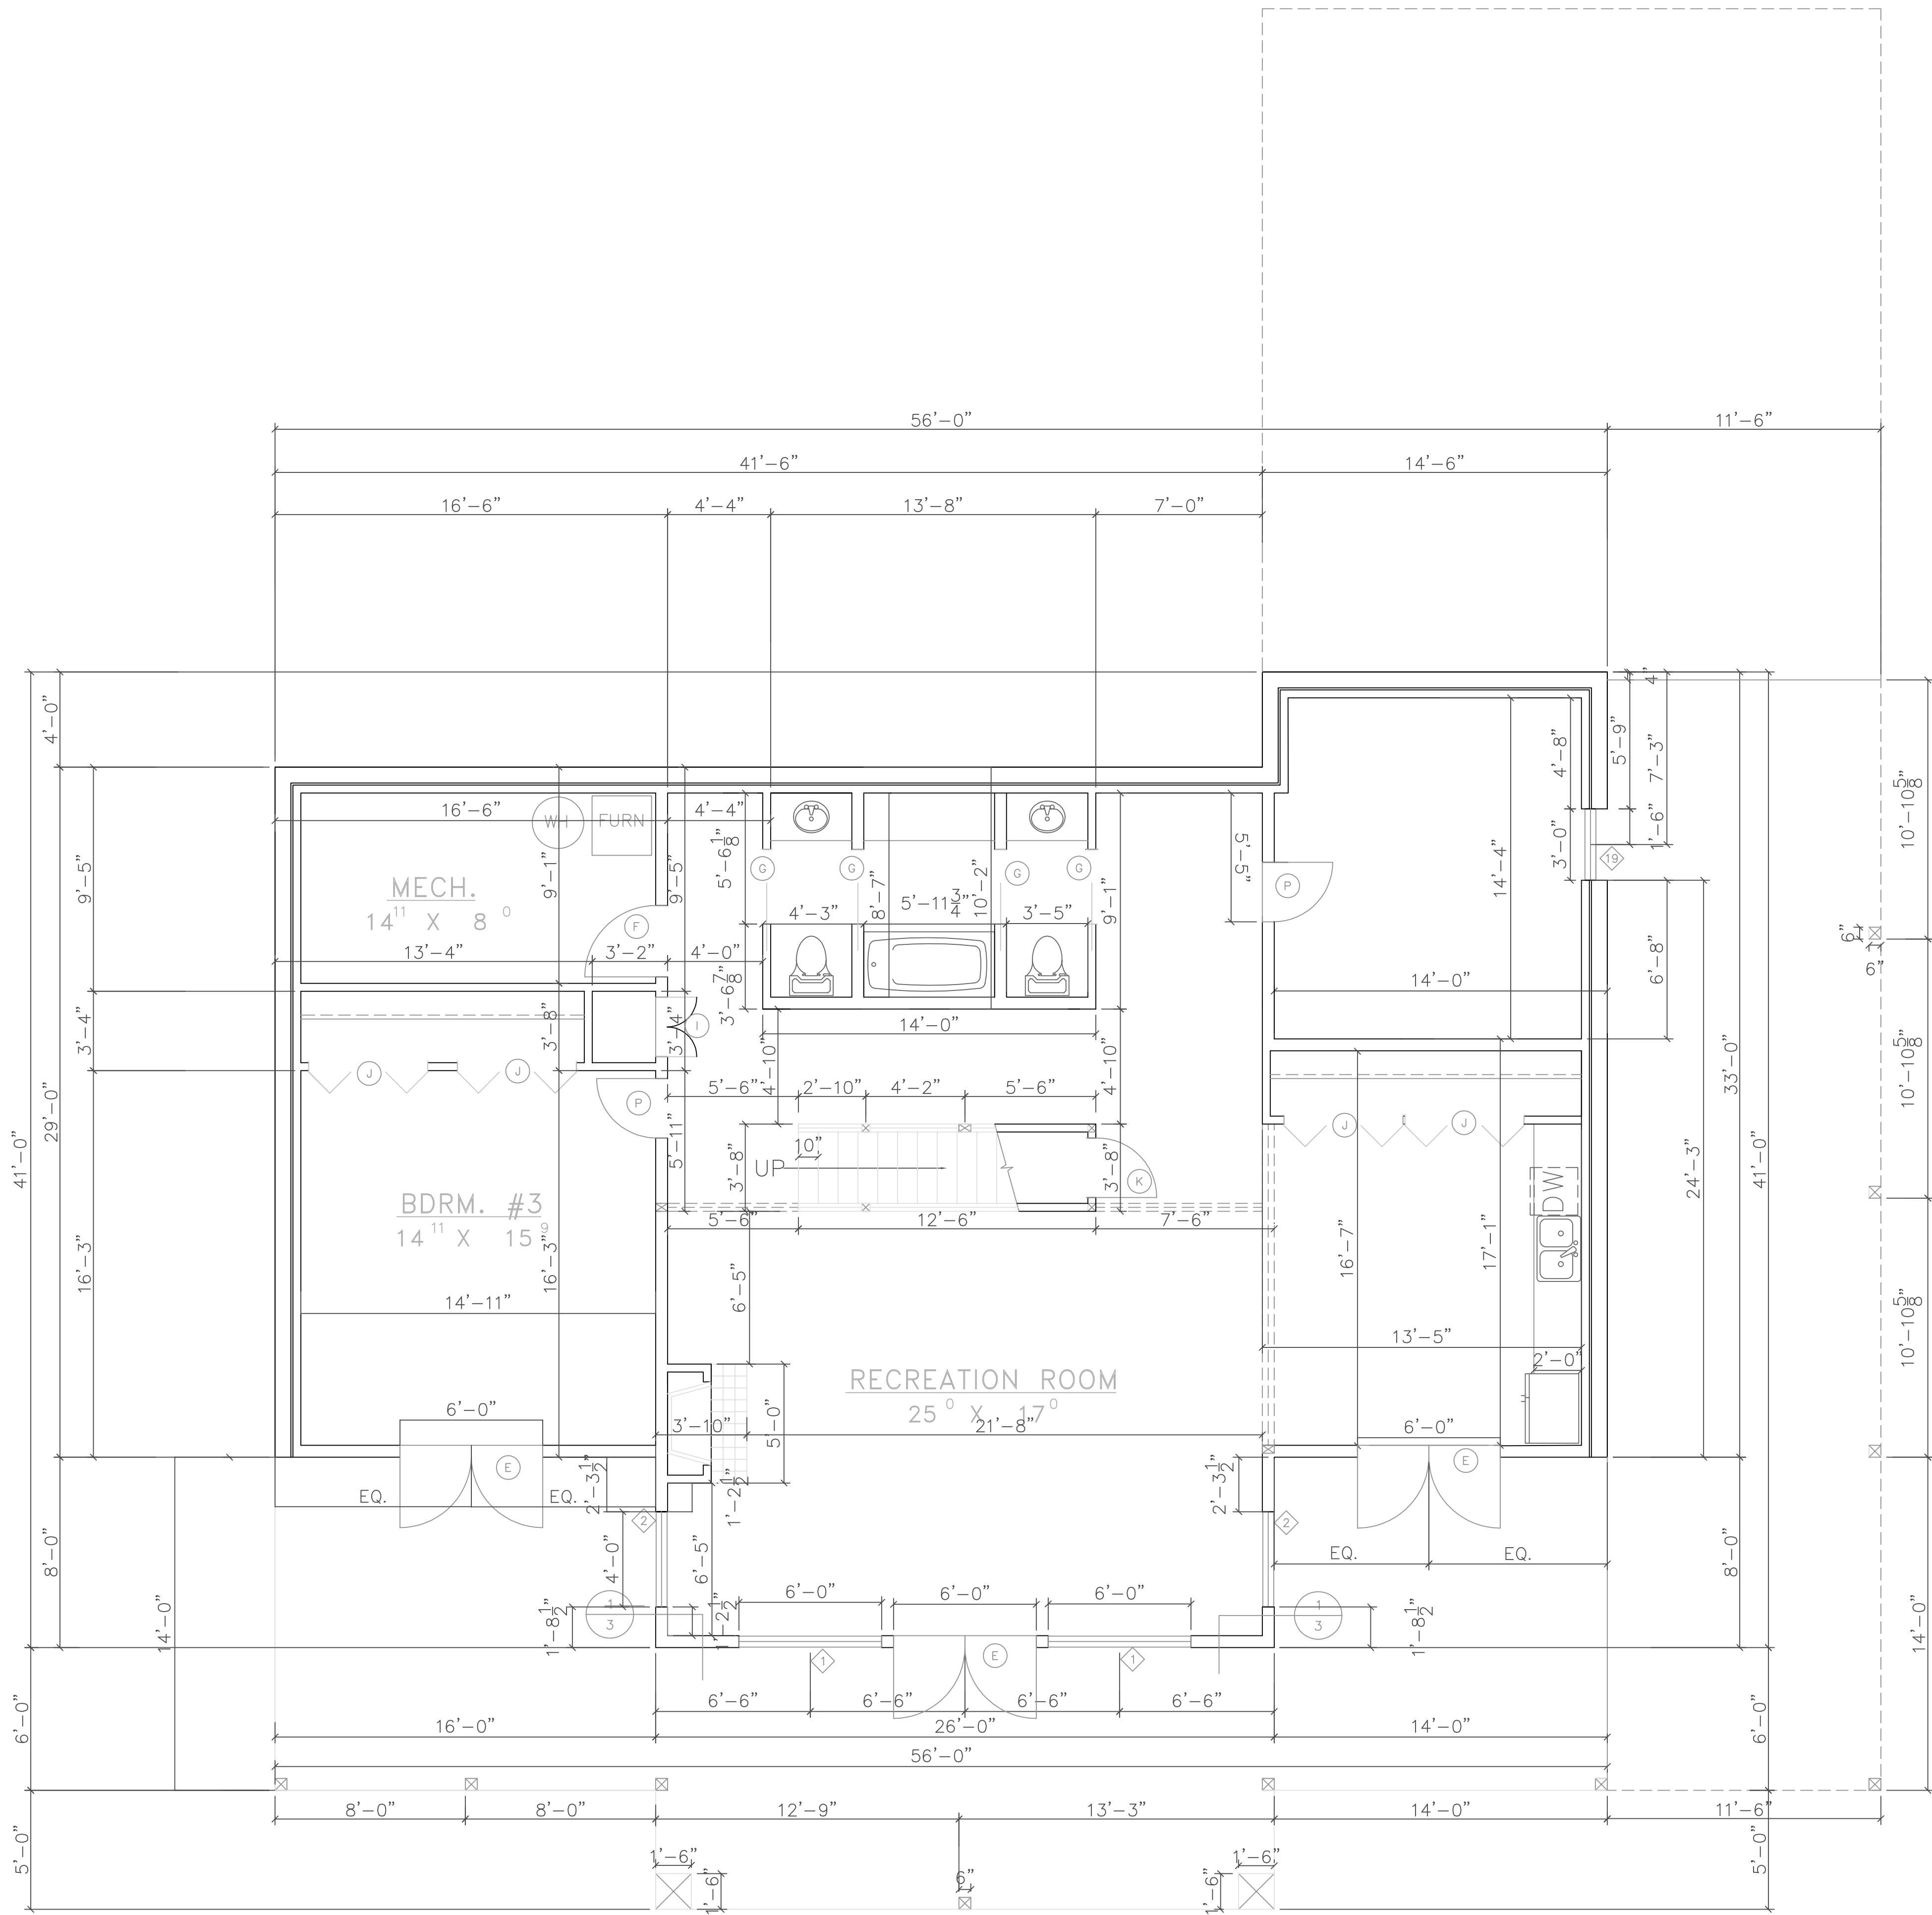

BASEMENT LEVEL FLOOR PLAN
SCALE: 1/4"=1'-0"

WINDOW SCHEDULE								LOCATION	
SYM	SIZE	MANUF	MAT	GLAZING	OPER	QUAN	REMARKS		
1	6060	CHK/W OWNER	CHK/W OWNER	CHK/W OWNER	FIXED	4	0'-8" AFF	BASE & GR.RM	
2	4040				FIXED	2	1'-8" AFF	BASE BUMP OUT	
3	1646				FIXED	2		KIT. EAT IN	
4	4046				FIXED	1		KIT. EAT IN	
5	NA				NA	NA			
6	3050				DOUBLE HUNG	1		KIT. BESIDE DR	
7	9034				DOUBLE HUNG	1	3 SEGMENTS	KIT. ABOVE SINK	
8	2034				DOUBLE HUNG	1		PANTRY	
9	4020				AWNING	1		MASTER BATH	
10	9020				SLIDING	1	3 SEG. SCREEN	MASTER BED	
11	4010				AWNING	1		GUEST BATH	
12	5040				DOUBLE HUNG	1		GUEST MAIN	
13	N/A				N/A	N/A	N/A		
14	2040				DOUBLE HUNG	1		MASTER BATH	
15	N/A				N/A	NA		N/A	
16	N/A				N/A	NA		N/A	
17	CUSTOM				FIXED	3	SEE ELEV	FRONT HOUSE	
18	6040				FIXED	3		FRONT HOUSE	
19	3040				DOUBLE HUNG		32" AFF	STUDY	
20	9040				DOUBLE HUNG	3	3 SEGMENT	LOFT	
21	4060				FIXED	1		DIN. BUMP OUT	

DOOR SCHEDULE								LOCATION	
SYM	SIZE	CORE	MAT	HRDWRE	FINISH	QUAN	REMARKS		
A	N/A			N/A		N/A		N/A	
B	N/A			N/A		N/A		N/A	
C	4668	SC		LOCKS		1	DOUBLE ENTRY	FR DR, CUSTOM	
D	3068	SC		LOCKS		2	EXT	KIT. EAT IN	
E	6068	GLASS		LOCKS		5	FRENCH OUTSWING	THROUGHOUT	
F	3068	SC		KNOB		1		MECH. ROOM	
G	3068	SC		LOCKS		4	POCKET	BASE. BATH	
H	N/A			N/A		1	N/A	N/A	
I	2668	CAB FACE		KNOB		1	DOUBLE	LINEN BASE. CLOS.	
J	5068	SC		KNOB		5	DOUBLE BI-FOLD	QUEST RM.&BASE	
K	2668	SC		KNOB		1		CLOSET STORAGE	
L	3068			LOCKS		1	FIRE	PANTRY DR.	
M	3068	SC		PRIVACY		1	SINGLE BI-FOLD	MASTER TOILET	
N	3068	SC		PULLS/PRIVACY		1	POCKET	MASTER BED/BATH	
O	21068	SC		PULLS		1	POCKET	MASTER CLOSET	
P	3068	SC		PRIVACY		5		BR&STUDY&GBATH	
Q	2868	SC		KNOB		1		COAT CLOSET	
R	N/A	N/A		N/A		N/A		N/A	
S	N/A	N/A		N/A		N/A		N/A	
T	N/A	N/A		N/A		N/A	N/A	N/A	
U	N/A	N/A		N/A		N/A	N/A	N/A	
V	3068	SC		KNOB		2	DOUBLE	LOFT CLOSET	
W	3068	SC		LOCKS		1	DUTCH DOOR	KITCH/SCREEN	
X	3068	SC		KNOB		1	POCKET	PANTRY KITCH DR	

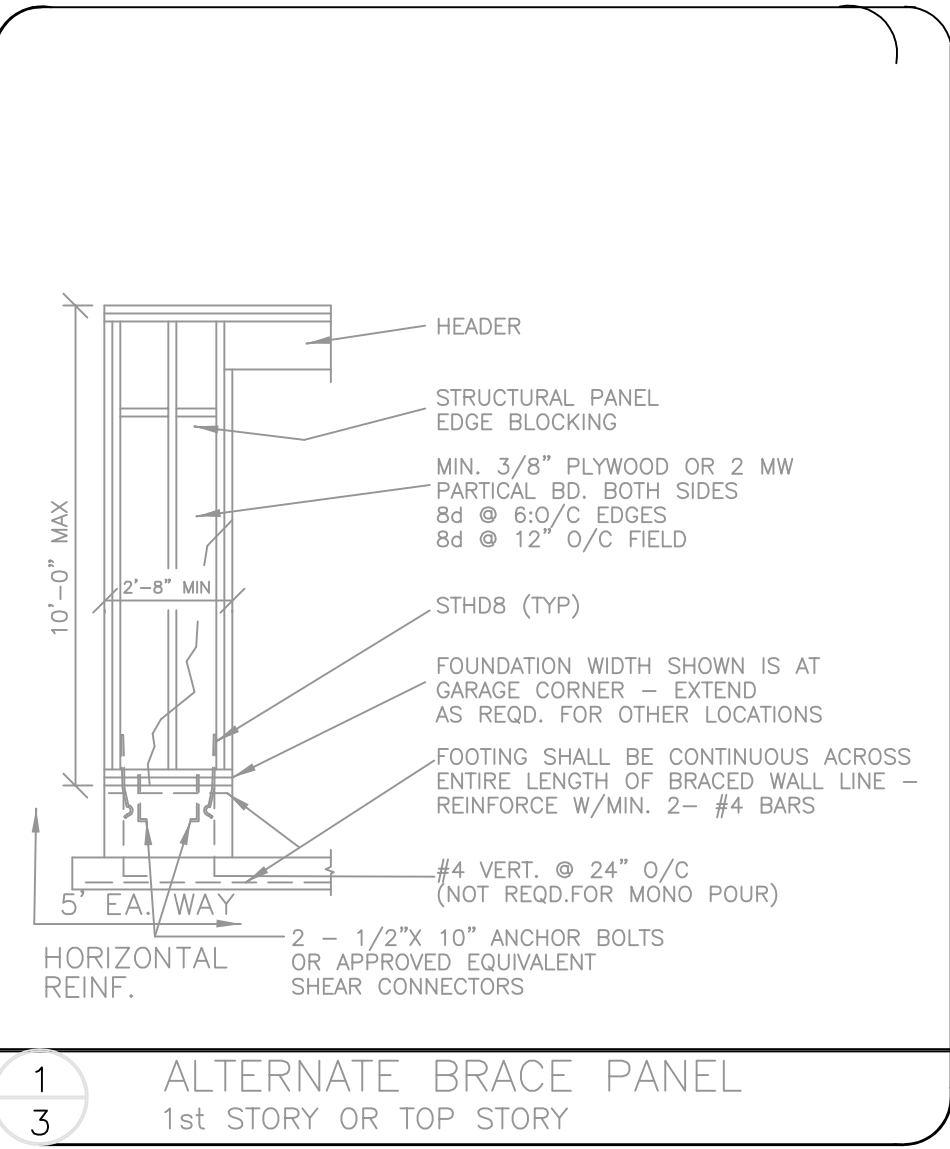

REVISIONS	BY

NEW HOME FOR:

Great House Design
25119 N. Aspen Grove Lane
Colbert, Washington 99005
website - www.greathousedesign.net

"IF YOU CAN DREAM IT, WE CAN DESIGN IT."
BASEMENT LEVEL
FLOOR PLAN
"IF YOU CAN DREAM IT, WE CAN DESIGN IT."

Date	
Scale	1/4"=1'-0"
Drawn	
Job	3160
Sheet	3 R2
Of	14 Sheets