


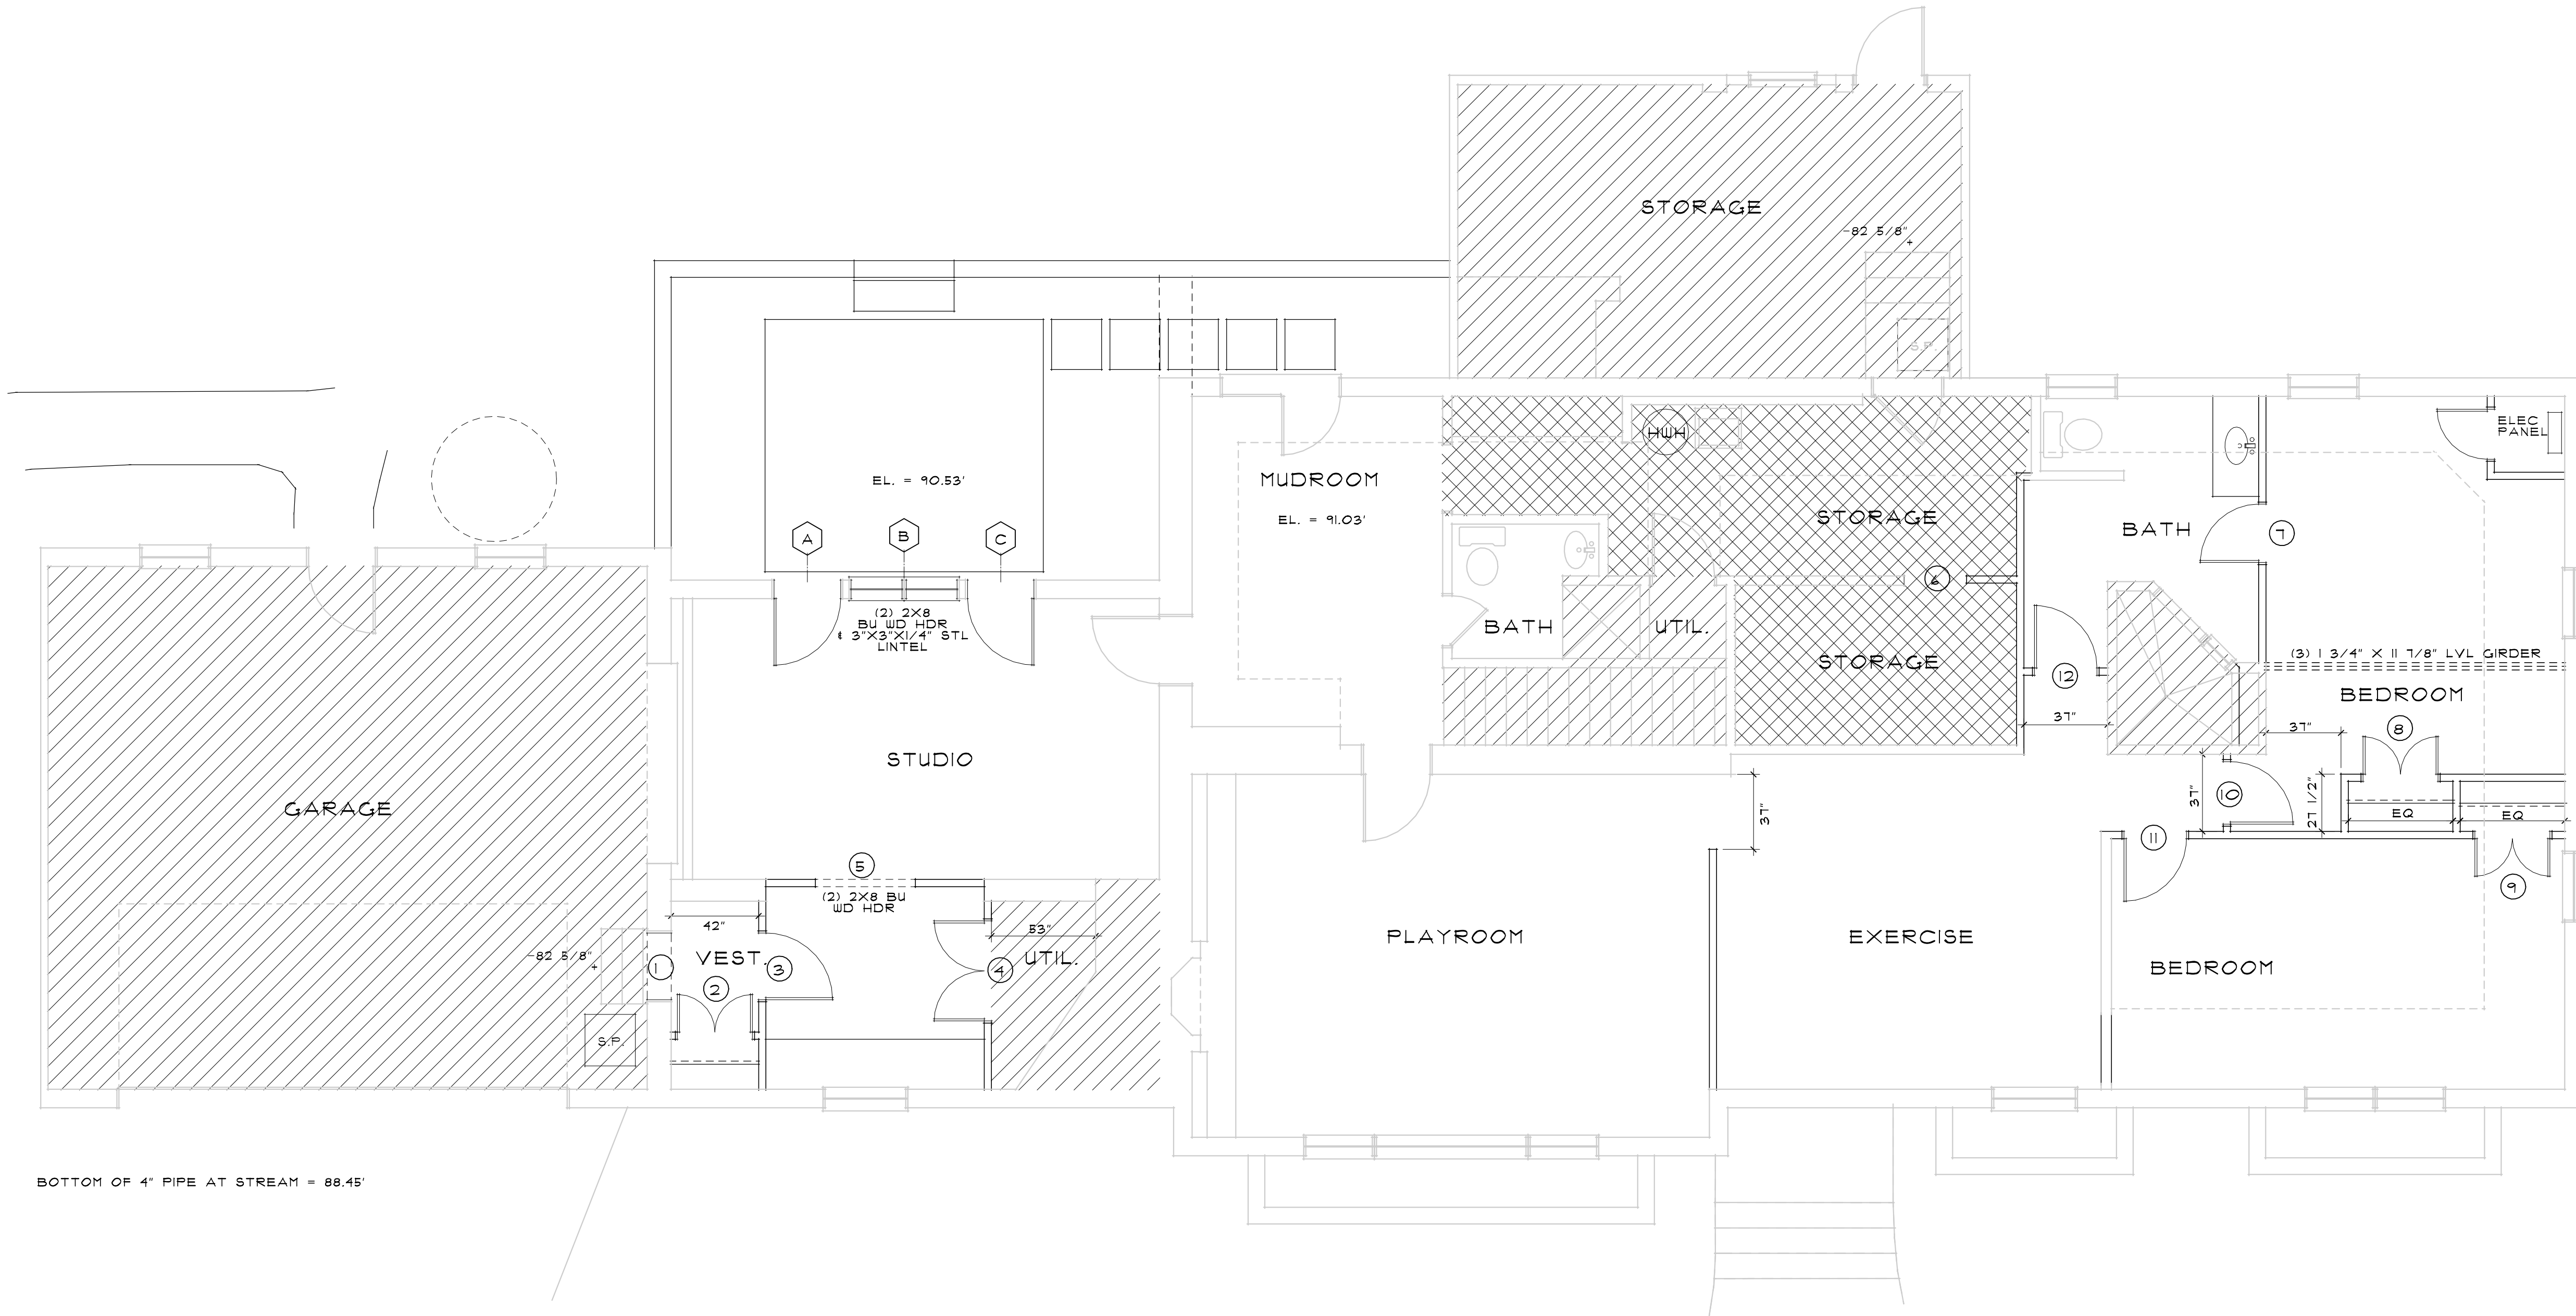

1 BASEMENT FLOOR PLAN
SCALE : 1/4" = 1'-0"

INTERIOR OPENING SCHEDULE								
MARK	SIZE, DESCRIPTION	THKNS	MATER	FRAME WIDTH	HD HT	HDWE SET	HAND	REMARKS
1	3078 CASED OPENING	N/A	N/A	EX.	7'-8"	N/A	N/A	* VERIFY
2	3068 DBL FSC DOOR	1 3/8"	N/A	4 9/16"	6'-8"	3	N/A	X
3	3068 FSC DOOR	1 3/4"	N/A	4 9/16"	6'-8"	N/A	R	X
4	SALVAGED 4068 6 PANEL DBL DR	EX	WD	49/16"	EX	EX	EX	X
5	4068 CASED OPENING	N/A	N/A	4 9/16"	6'-8"	N/A	N/A	CENTER ON WINDOW OPPOSITE
6	3068 CASED OPENING	N/A	N/A	4 9/16"	6'-8"	N/A	N/A	X
7	2668 XXX DOOR	1 3/8"	WD	4 9/16"	6'-8"	2	L	X
8	3068 XXX DBL DOOR	1 3/8"	WD	4 9/16"	6'-8"	3	N/A	X
9	3068 XXX DBL DOOR	1 3/8"	WD	4 9/16"	6'-8"	3	N/A	X
10	2668 XXX DOOR	1 3/8"	WD	4 9/16"	6'-8"	2	R	X
11	SALVAGED 2868 6 PANEL DR	1 3/8"	WD	4 9/16"	6'-8"	2	R	X
12	2668 XXX DOOR	1 3/8"	WD	4 9/16"	6'-8"	2	L	X

- HARDWARE SCHEDULE
- PASSAGE: PASSAGE KNOB TUBULAR LATCH, ALLOW \$70 MATERIAL
 - PRIVACY: PRIVACY KNOB TUBULAR LATCH, ALLOW \$70 MATERIAL
 - BI PARTING: HEAD JAMB BULLET CATCHES, FULL DUMMY KNOBS ALLOW \$70 MATERIAL

EXTERIOR OPENING SCHEDULE					
MARK	MFG, MODEL #	HD HT	SCRN	ROUGH OPENING	REMARKS
A	2868 ONE LITE DOOR	X	Y	X	X
B	2040-2 CASEMENT	X	X	X	X
C	2868 ONE LITE DOOR	X	X	X	X

GENERAL PLAN NOTES:
DARK LINES INDICATE NEW WORK
MATCH EXIST'G EXTERIOR WALL FRAMES
AS NECESSARY
ALL INTERIOR PARTITION FRAMES ARE 3 1/2" THICK
UNLESS OTHERWISE NOTED
ALL FRAMING DIMENSIONS ARE ACTUAL
ALL MASONRY DIMENSIONS ARE NOMINAL
ISOLATE ALL NON-TREATED LUMBER FROM
CONCRETE OR MASONRY WITH FELT OR FLASHINGS

PROJECT:
RENOVATIONS TO:
54 CANTERBURY RD
OWNERS: J.H. & A.T. VERKERKE
54 CANTERBURY RD
CHARLOTTESVILLE, VA 22903
LEGAL:
TYP 16C, PARCEL 26
PLANS PREPARED BY:
CHRIS HALSTEAD, DESIGN BUILDER
(434) 531-9651
chris@2hbuilders.com

DATE: 06/15/18

REVISIONS:

PRESENTATION

SCALE: AS NOTED

PROJECT 1801

BASEMENT
FLOOR PLAN

A201