


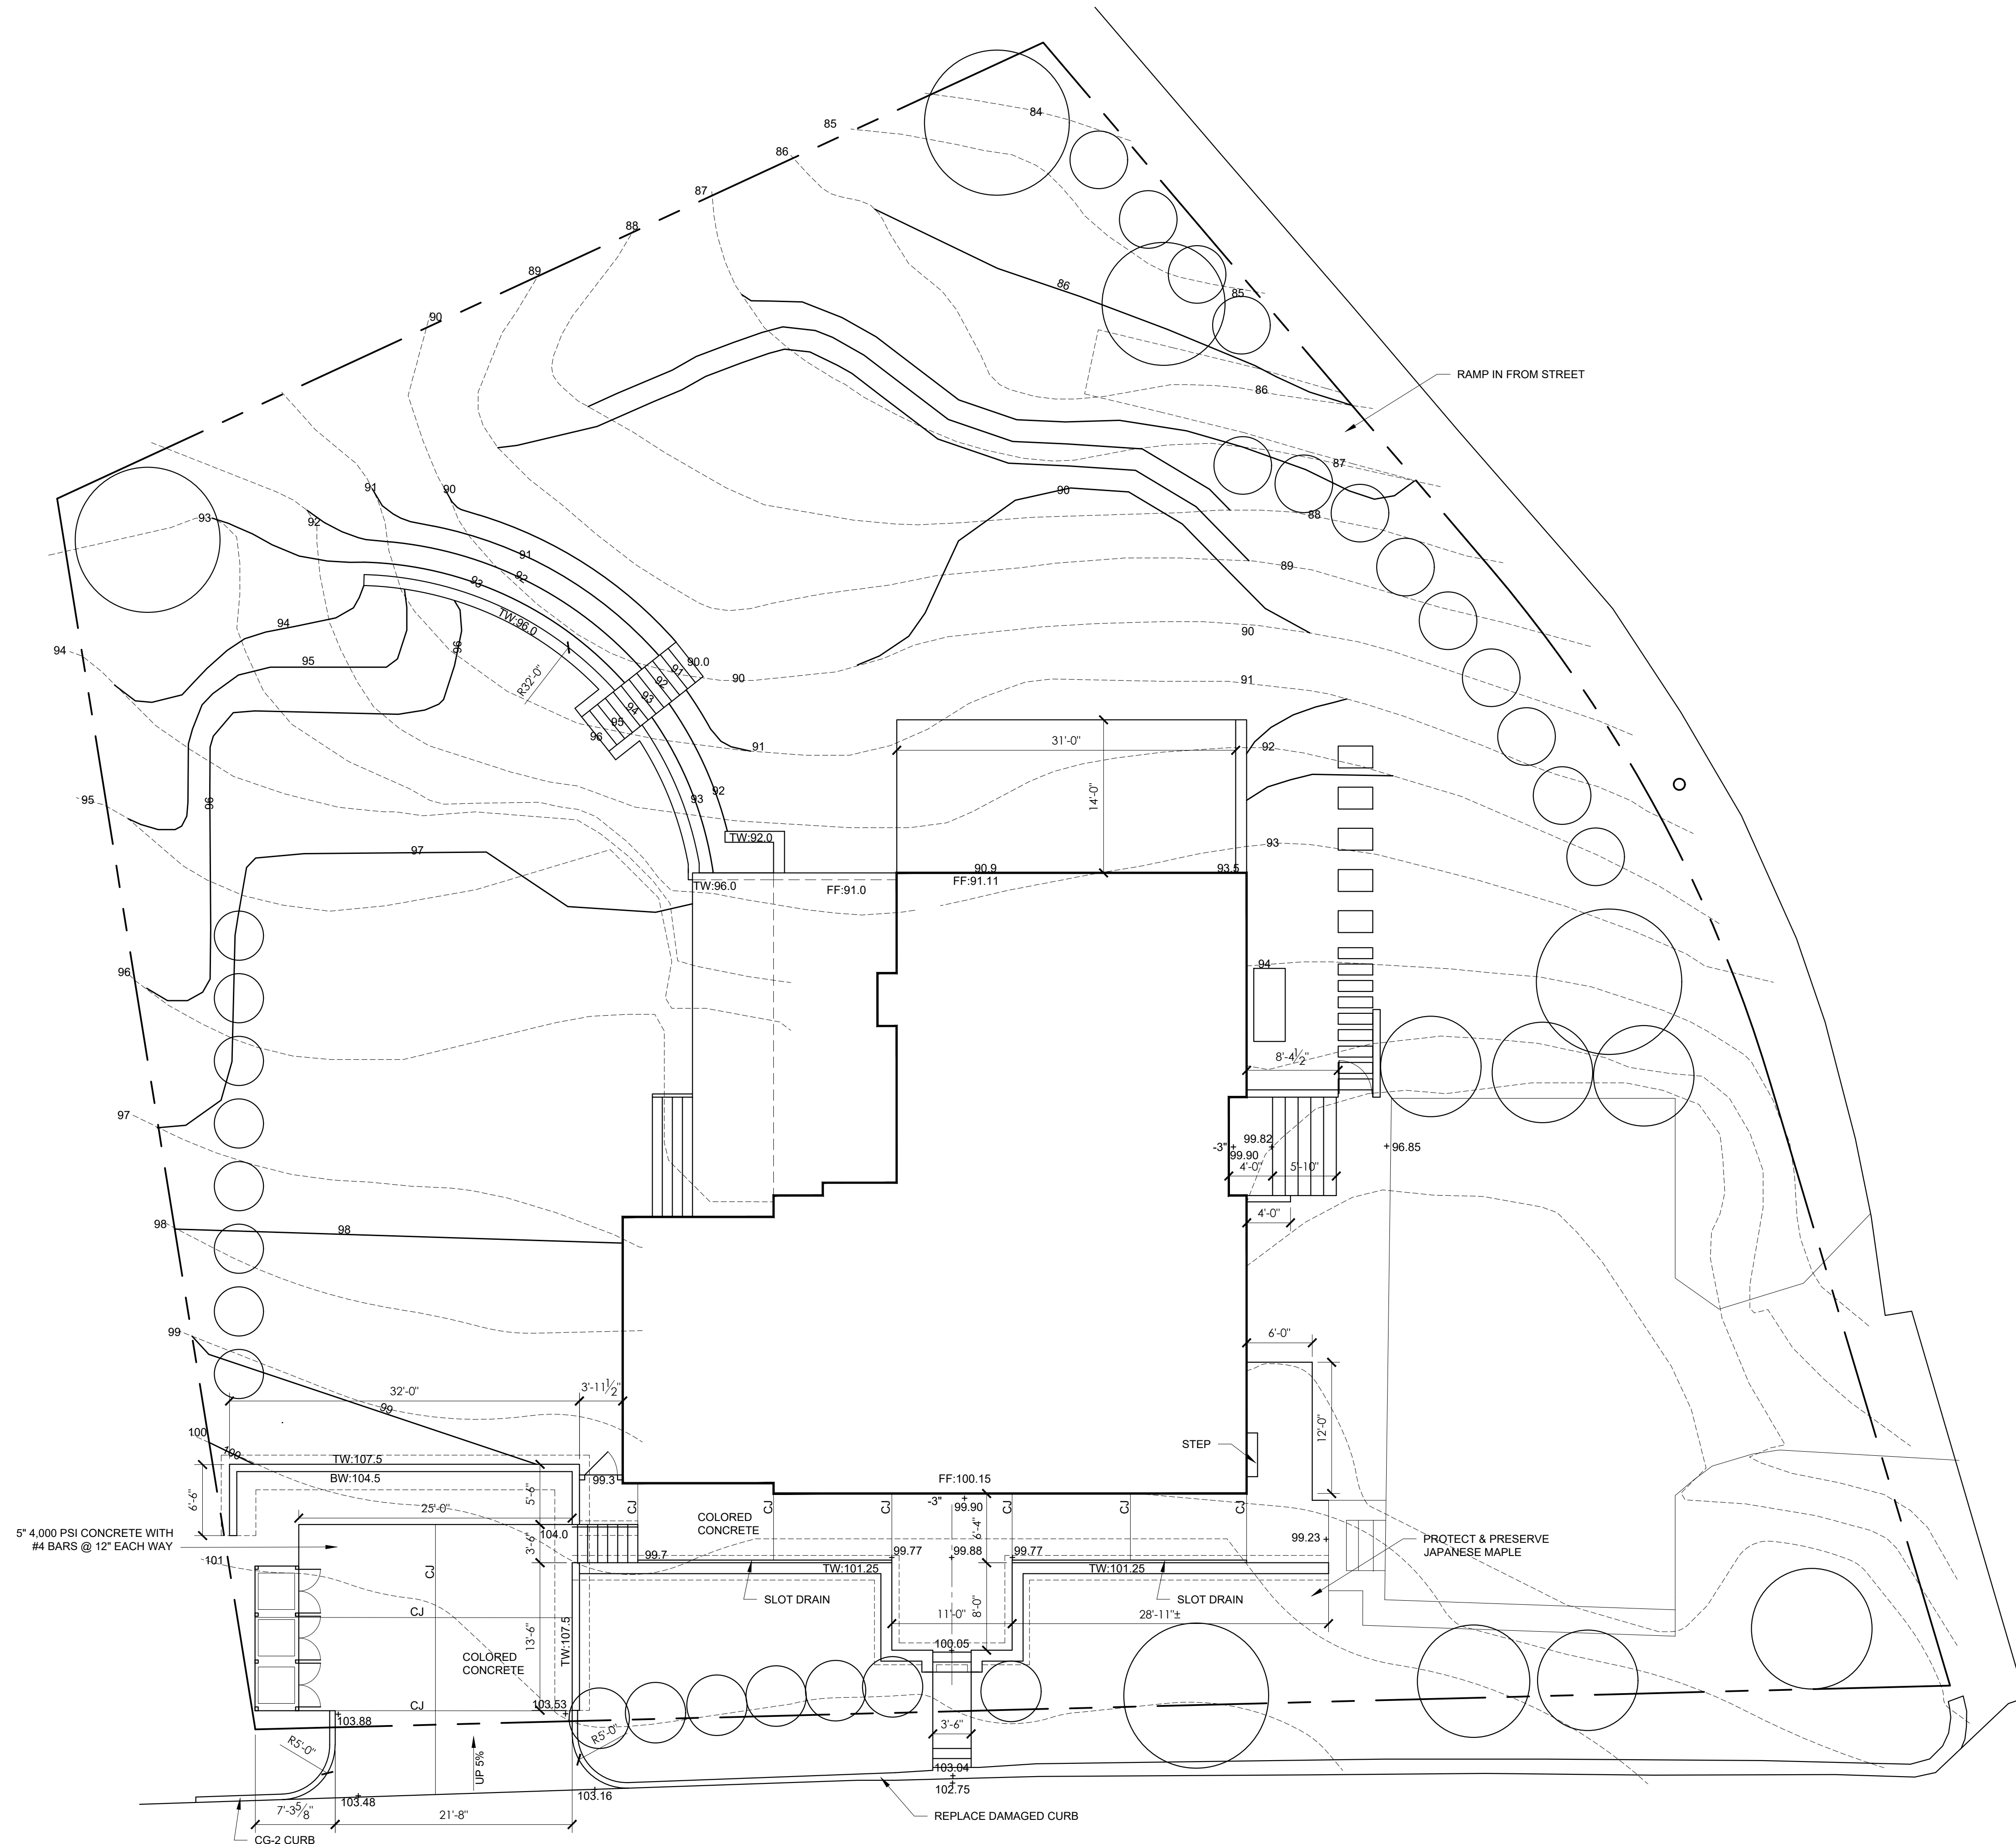

1 SITE PLAN
C-1.0 SCALE: $\frac{1}{8}" = 1'-0"$

B. Clark Gathright, LLC

100 10th St. NE Suite 200

CHARLOTTEVILLE, VIRGINIA 22902

434-987-0294 cgathright@dgarchs.com

2503 Brunswick Rd

Tax Map 18 Parcel 40

Charlottesville, VA

SITE PLAN

REVISIONS:


DATE:

11-20-2023


DRAWING NUMBER:

C-1.0


SHEET 1 OF 2

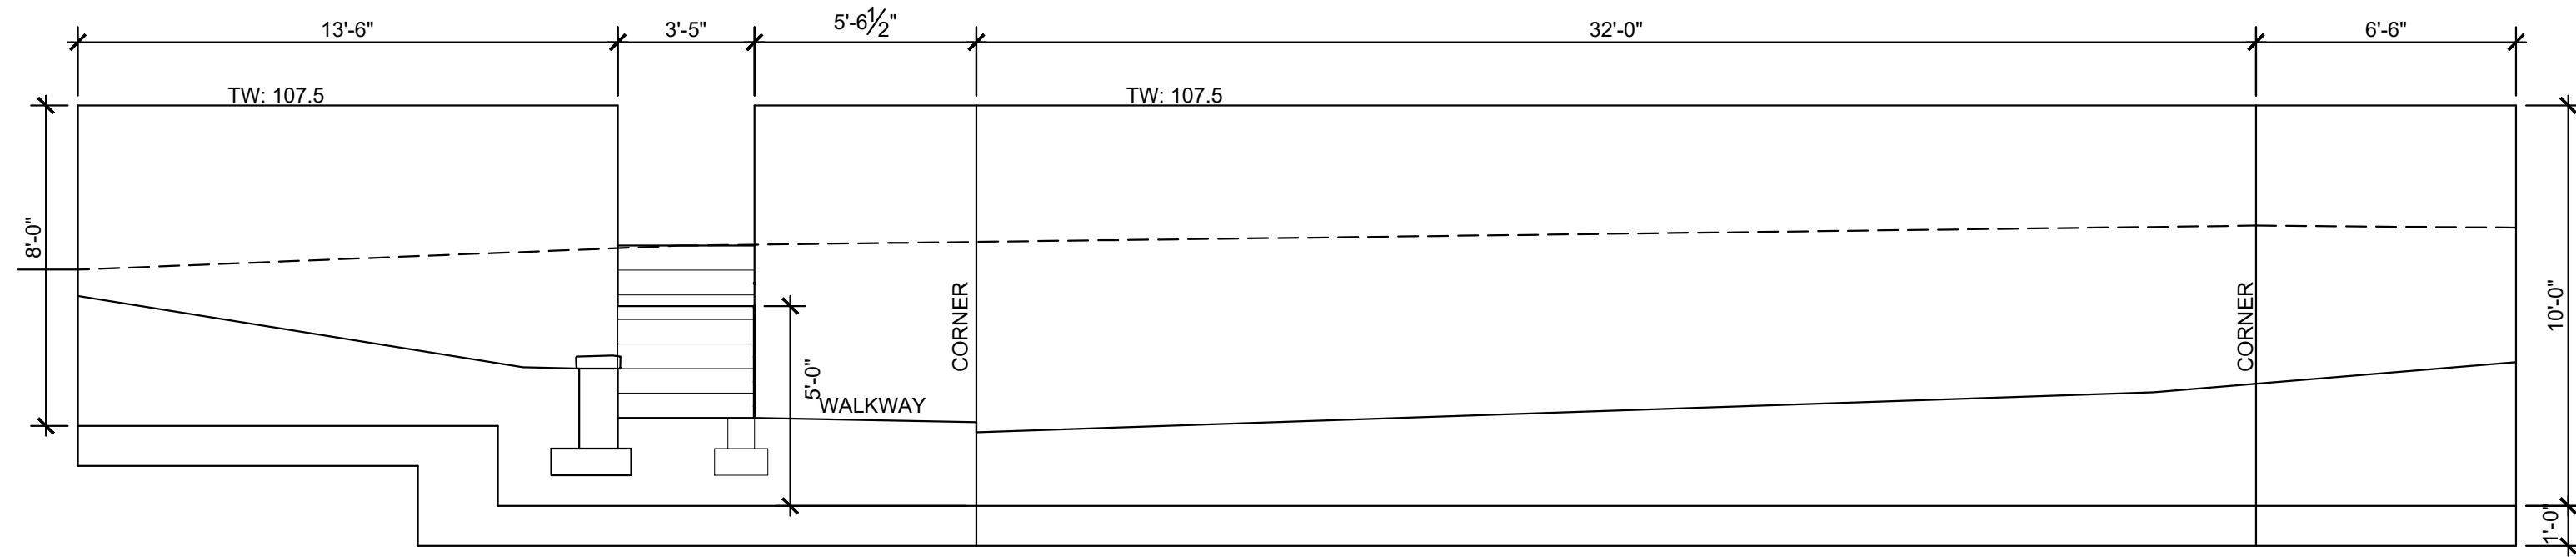


1 RETAINING WALL ELEVATION
SK-12 SCALE: 1/4" = 1'-0"

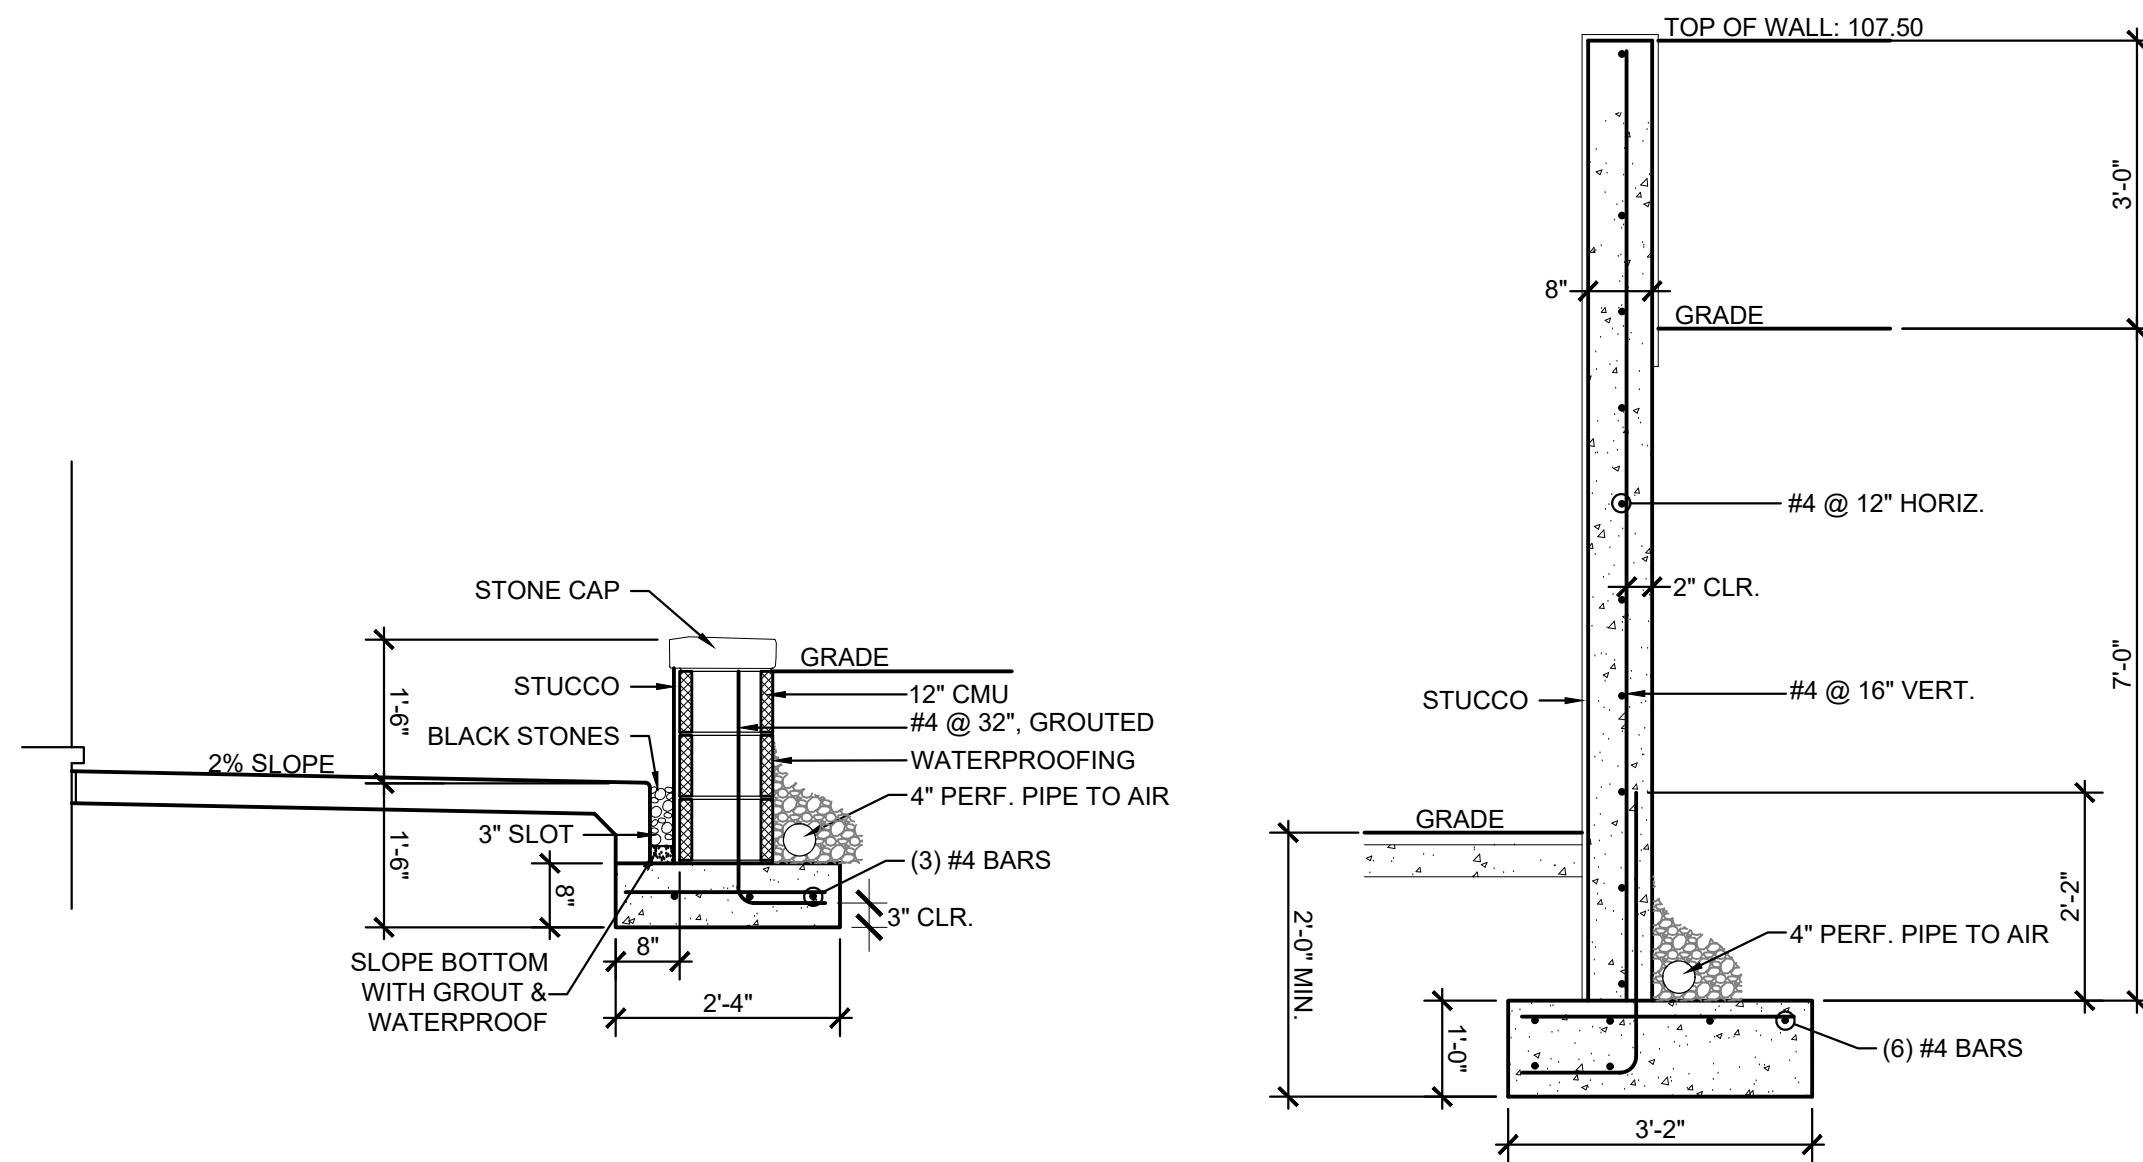


3 WALL DETAILS
SK-12 SCALE: 1/2" = 1'-0"

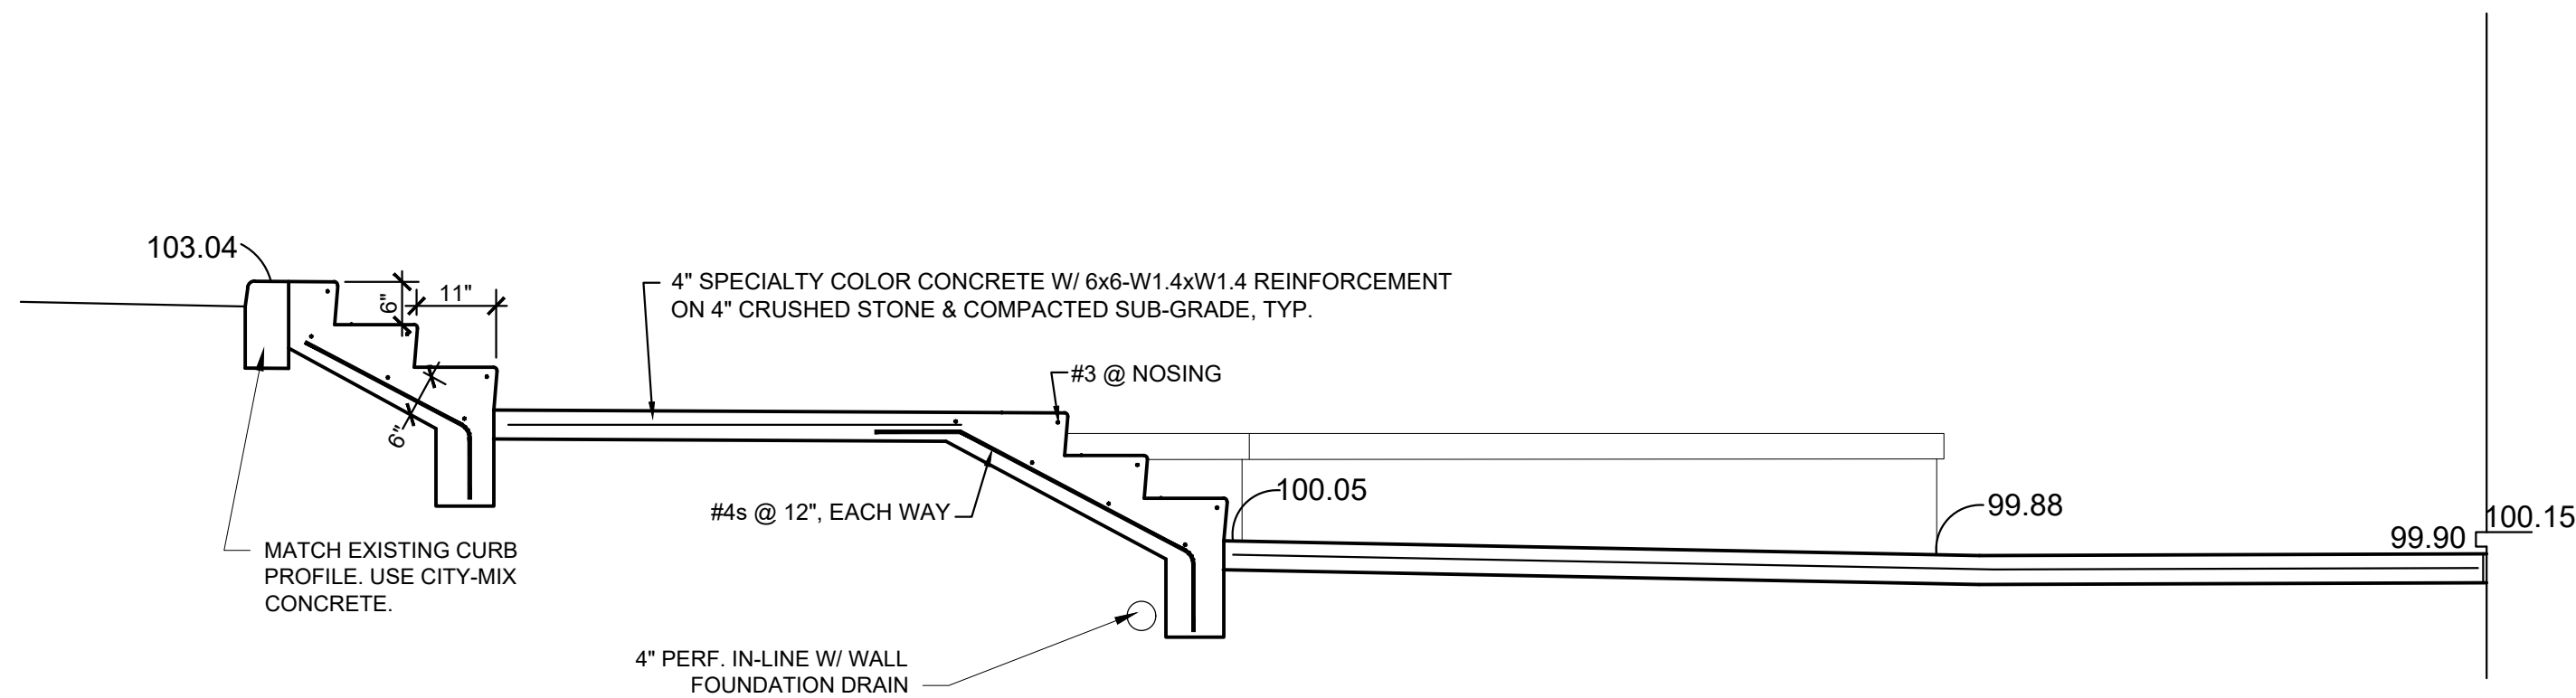



5 FRONT STAIR SECTION
SK-12 SCALE: 1/2" = 1'-0"

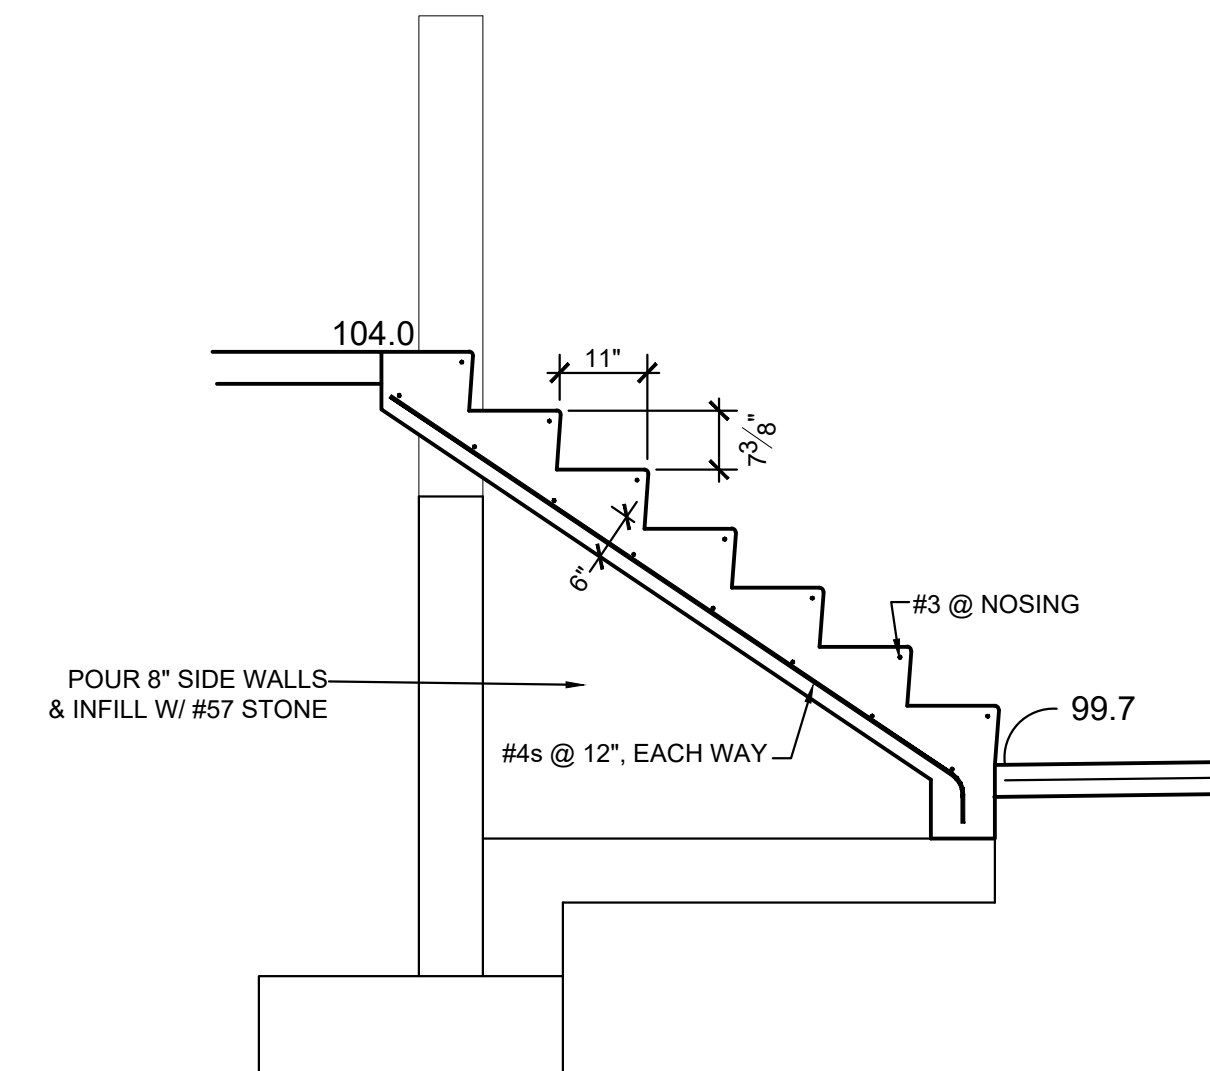

2 PARKING STAIR SECTION
SK-12 SCALE: 1/2" = 1'-0"

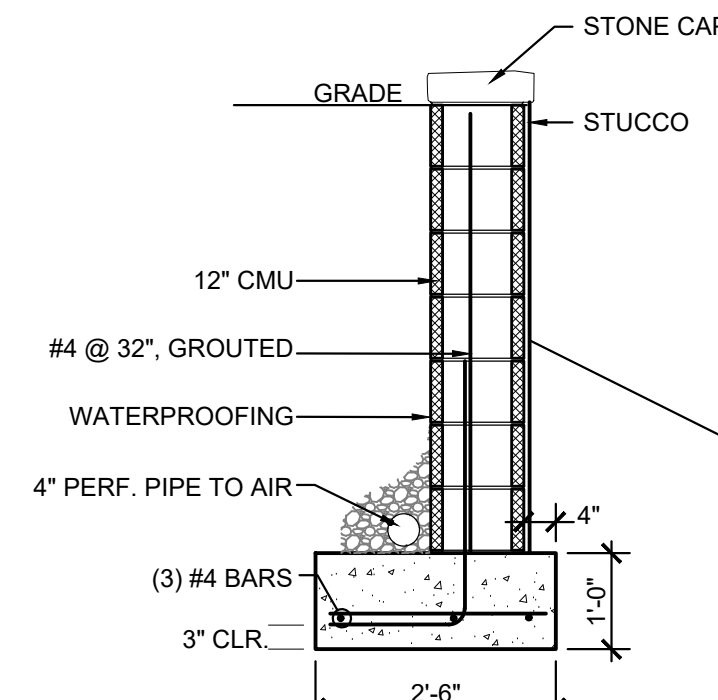

4 GARDEN RETAINING WALL & STEPS
SK-12 SCALE: 1/2" = 1'-0"

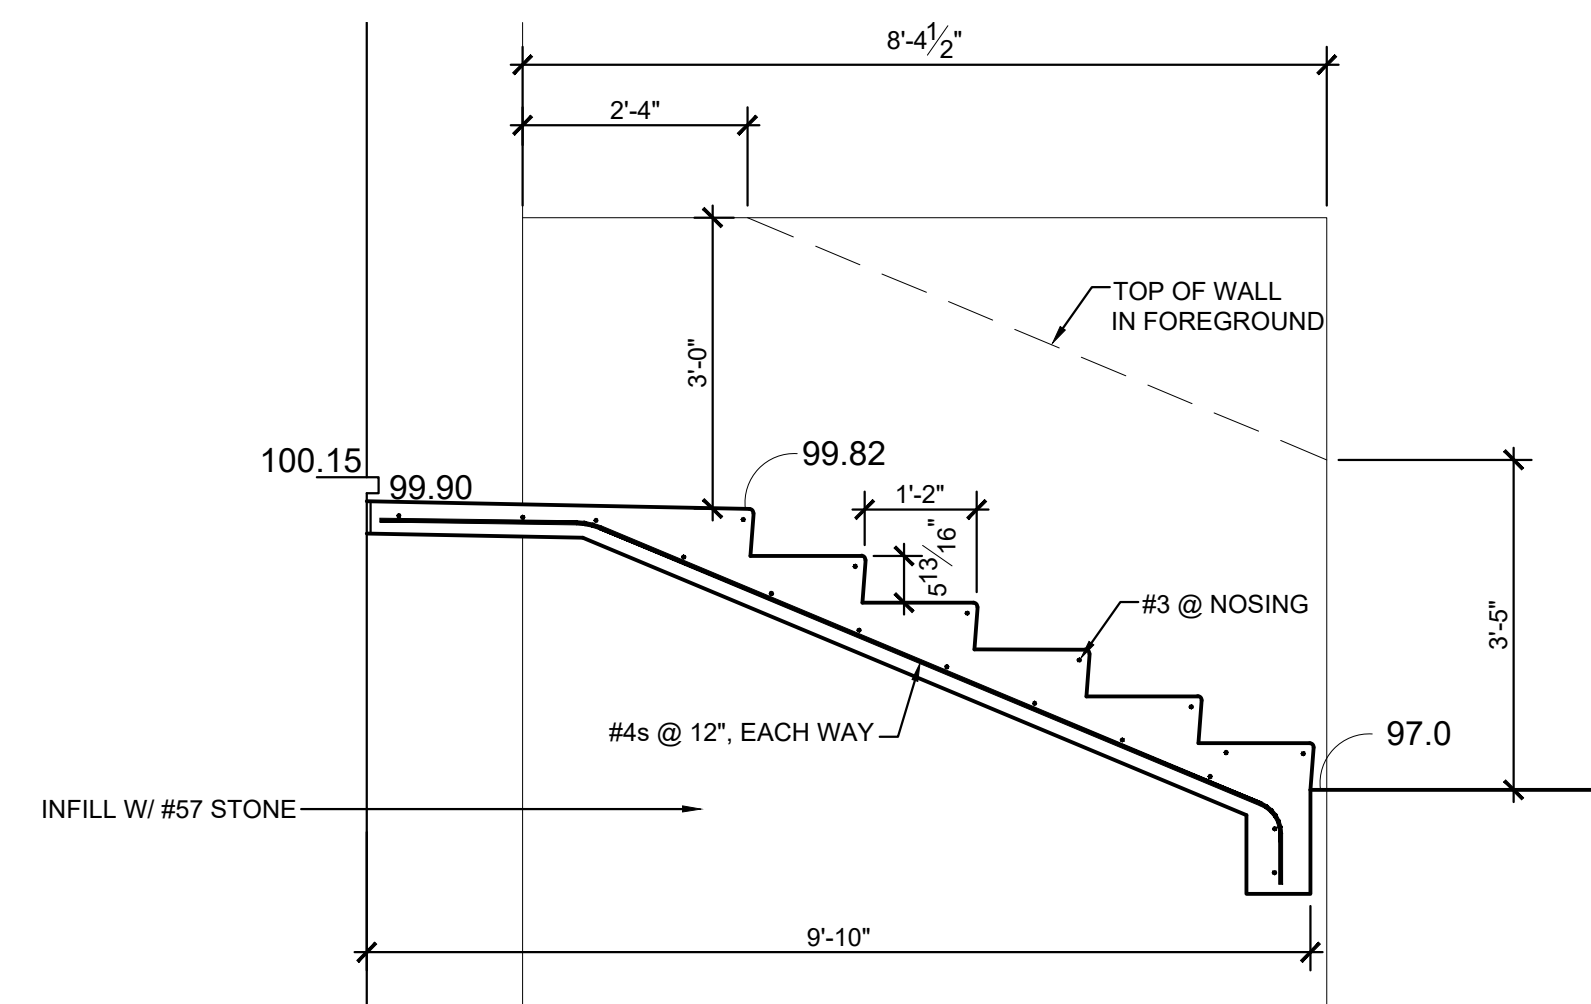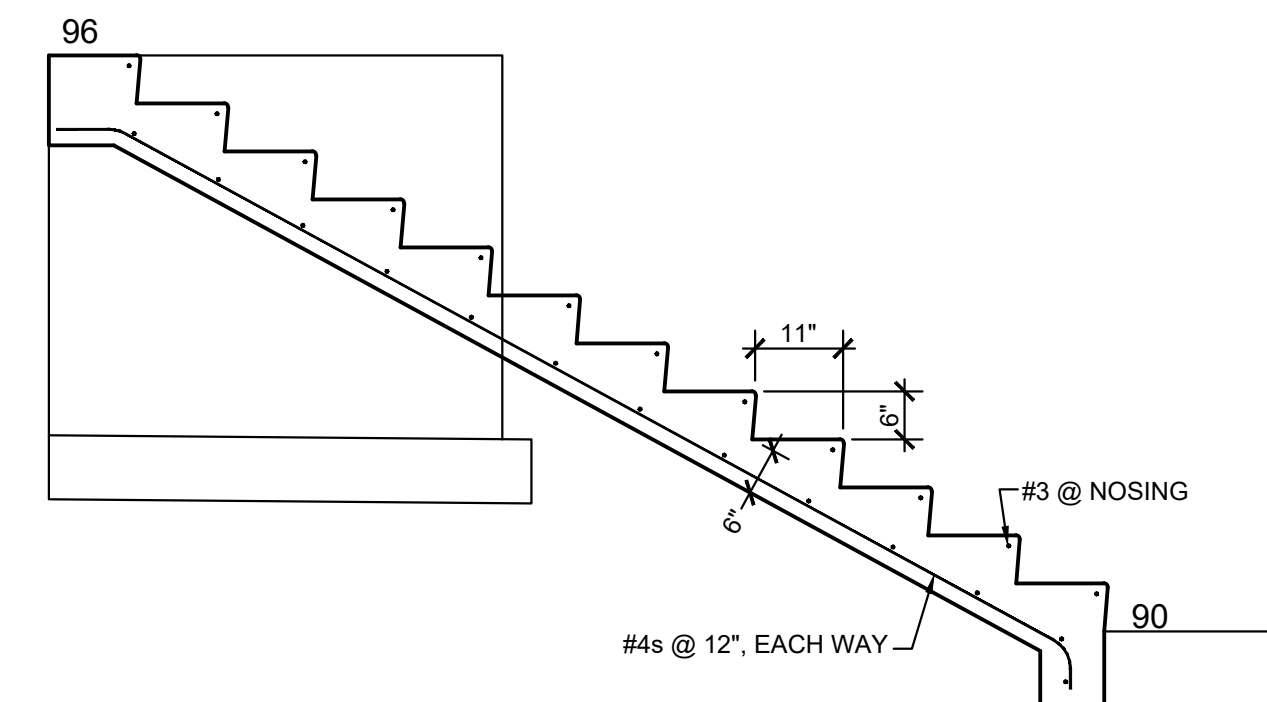

6 MAIN ENTRY STAIR
SK-12 SCALE: 1/2" = 1'-0"

B. Clark Gathright, LLC
100 10th St. NE Suite 200
CHARLOTTEVILLE, VIRGINIA 22902
434-987-0294 cgathright@dgarchs.com

2503 Brunswick Rd
Tax Map 18 Parcel 40
Charlottesville, VA
HARDSCAPE DETAILS

REVISIONS:

DATE:
11-20-2023

DRAWING NUMBER:
SK-12
SHEET 2 OF 2