


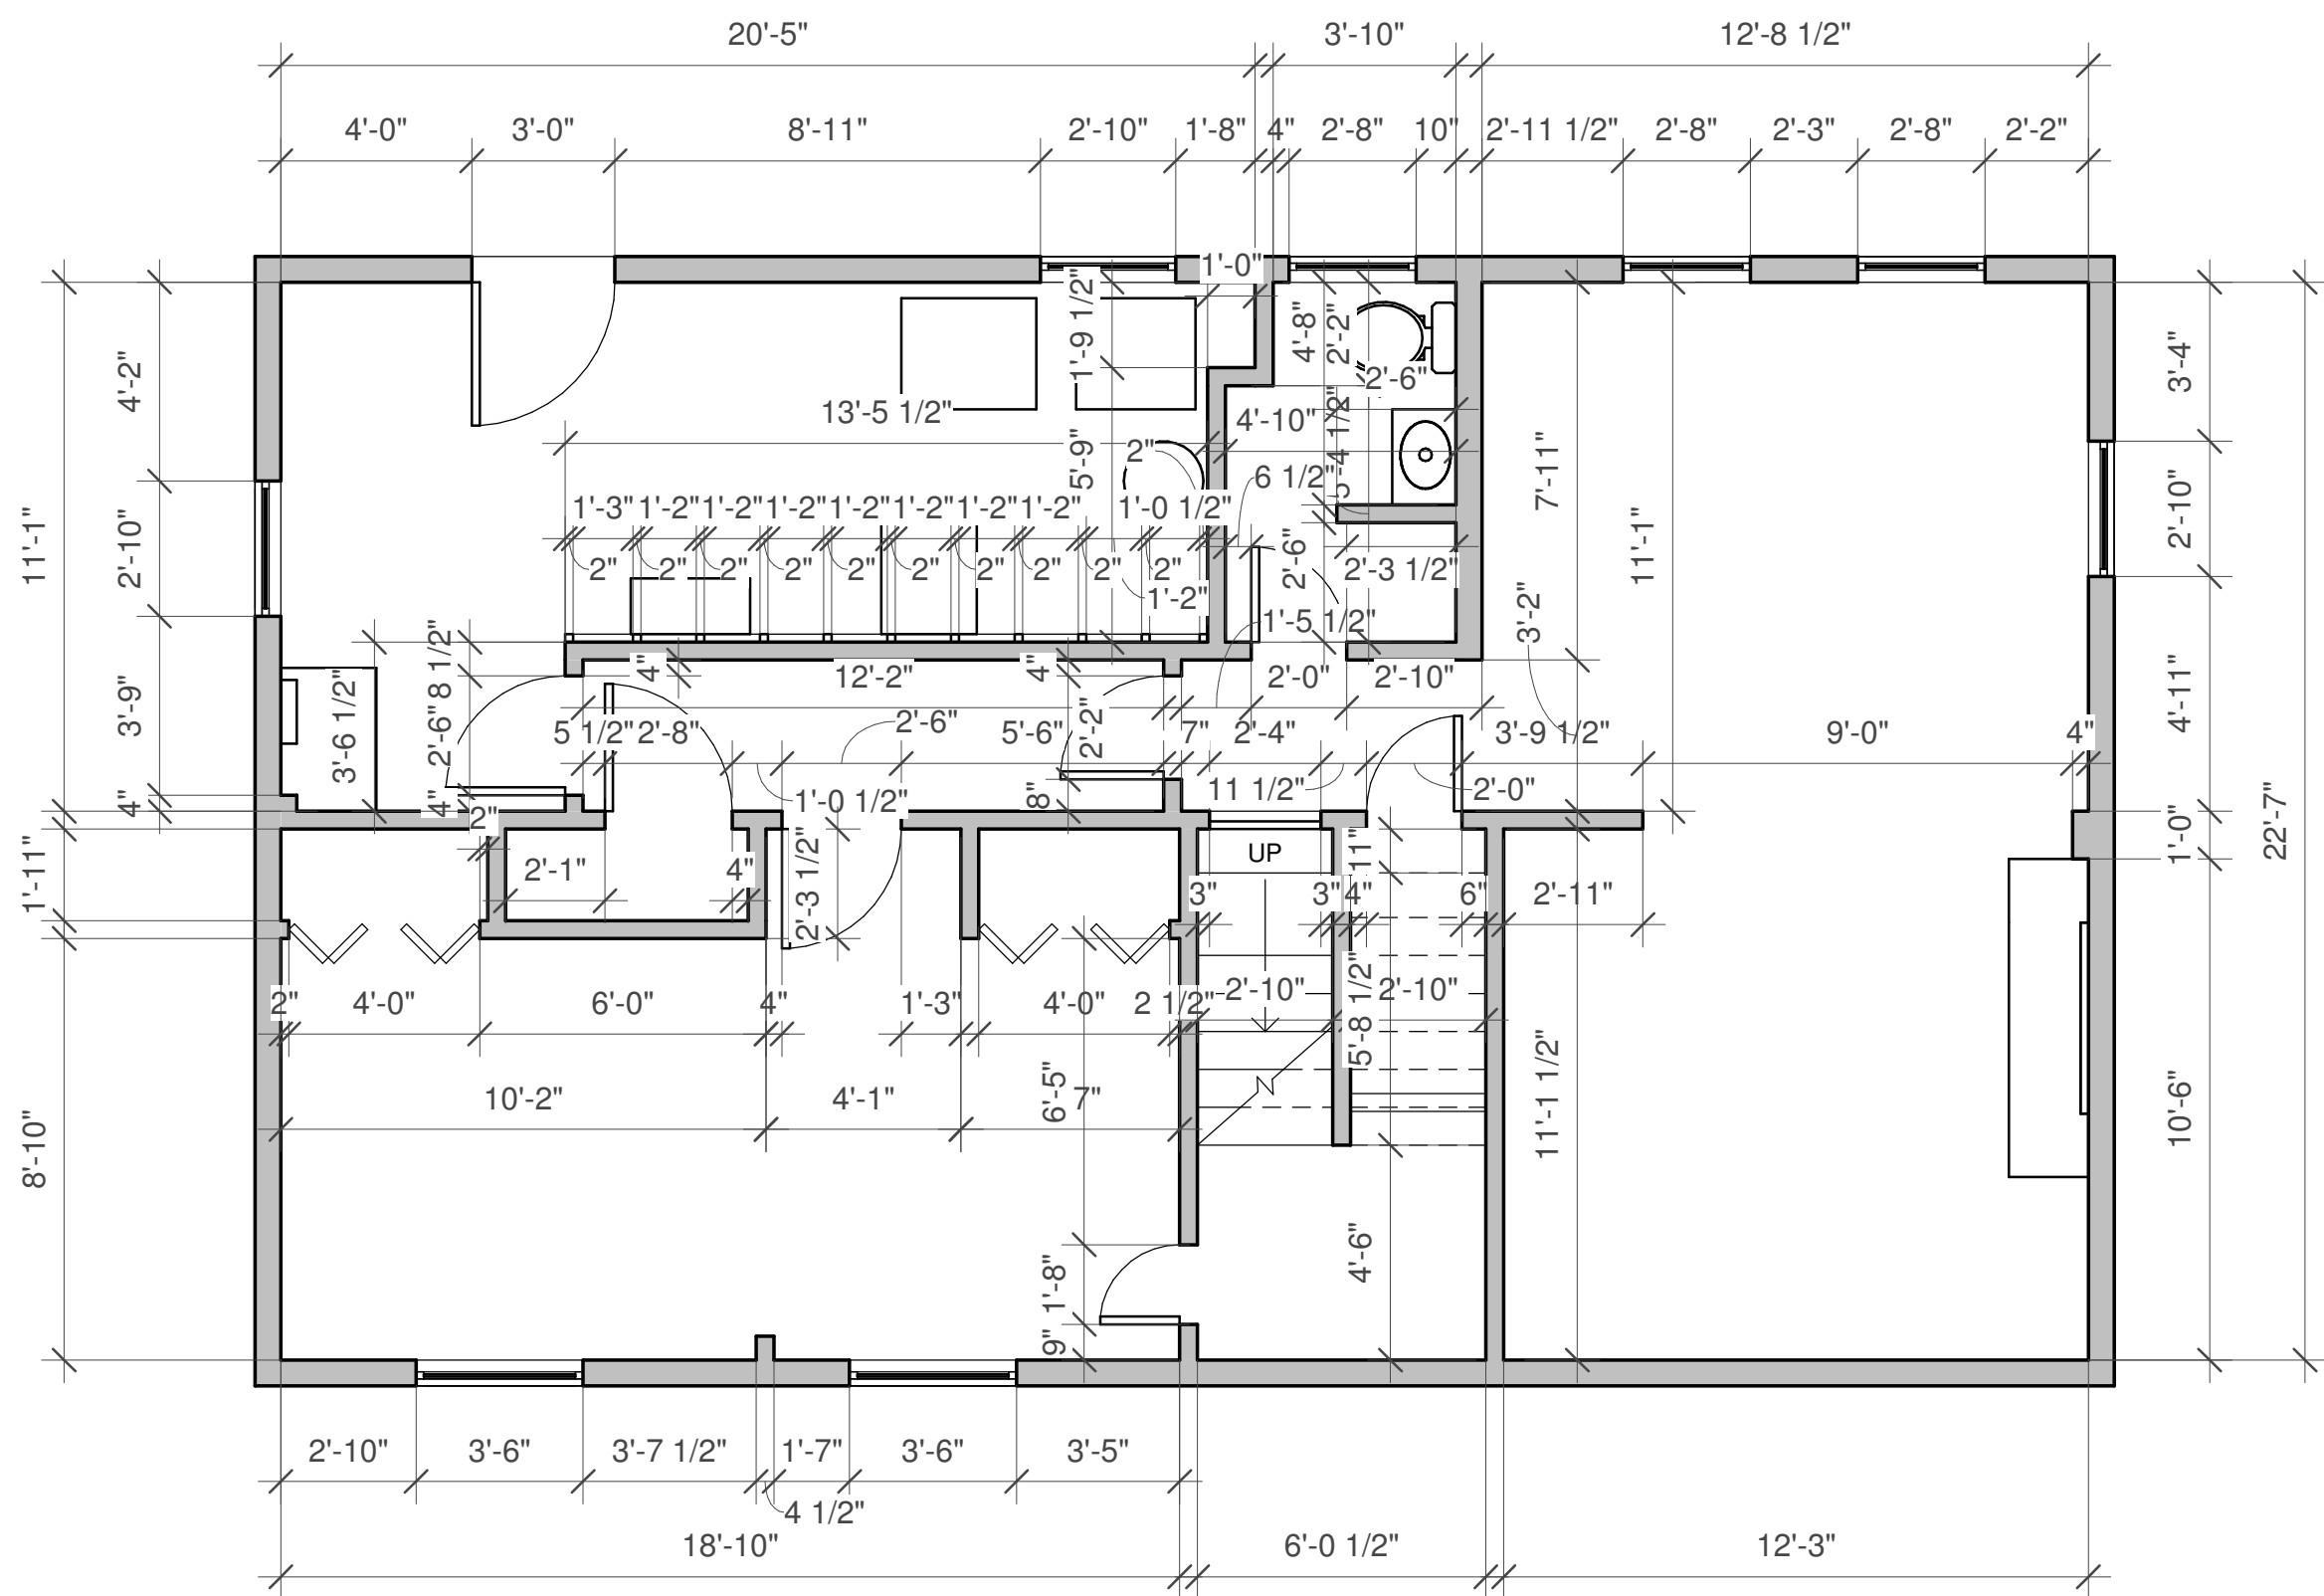

1 1st Floor Plan
1/4" = 1'-0"


Kenwood

1st Floor Plan

Date: 07-18-2023

1-Arch D

Scale 1/4" = 1'-0"

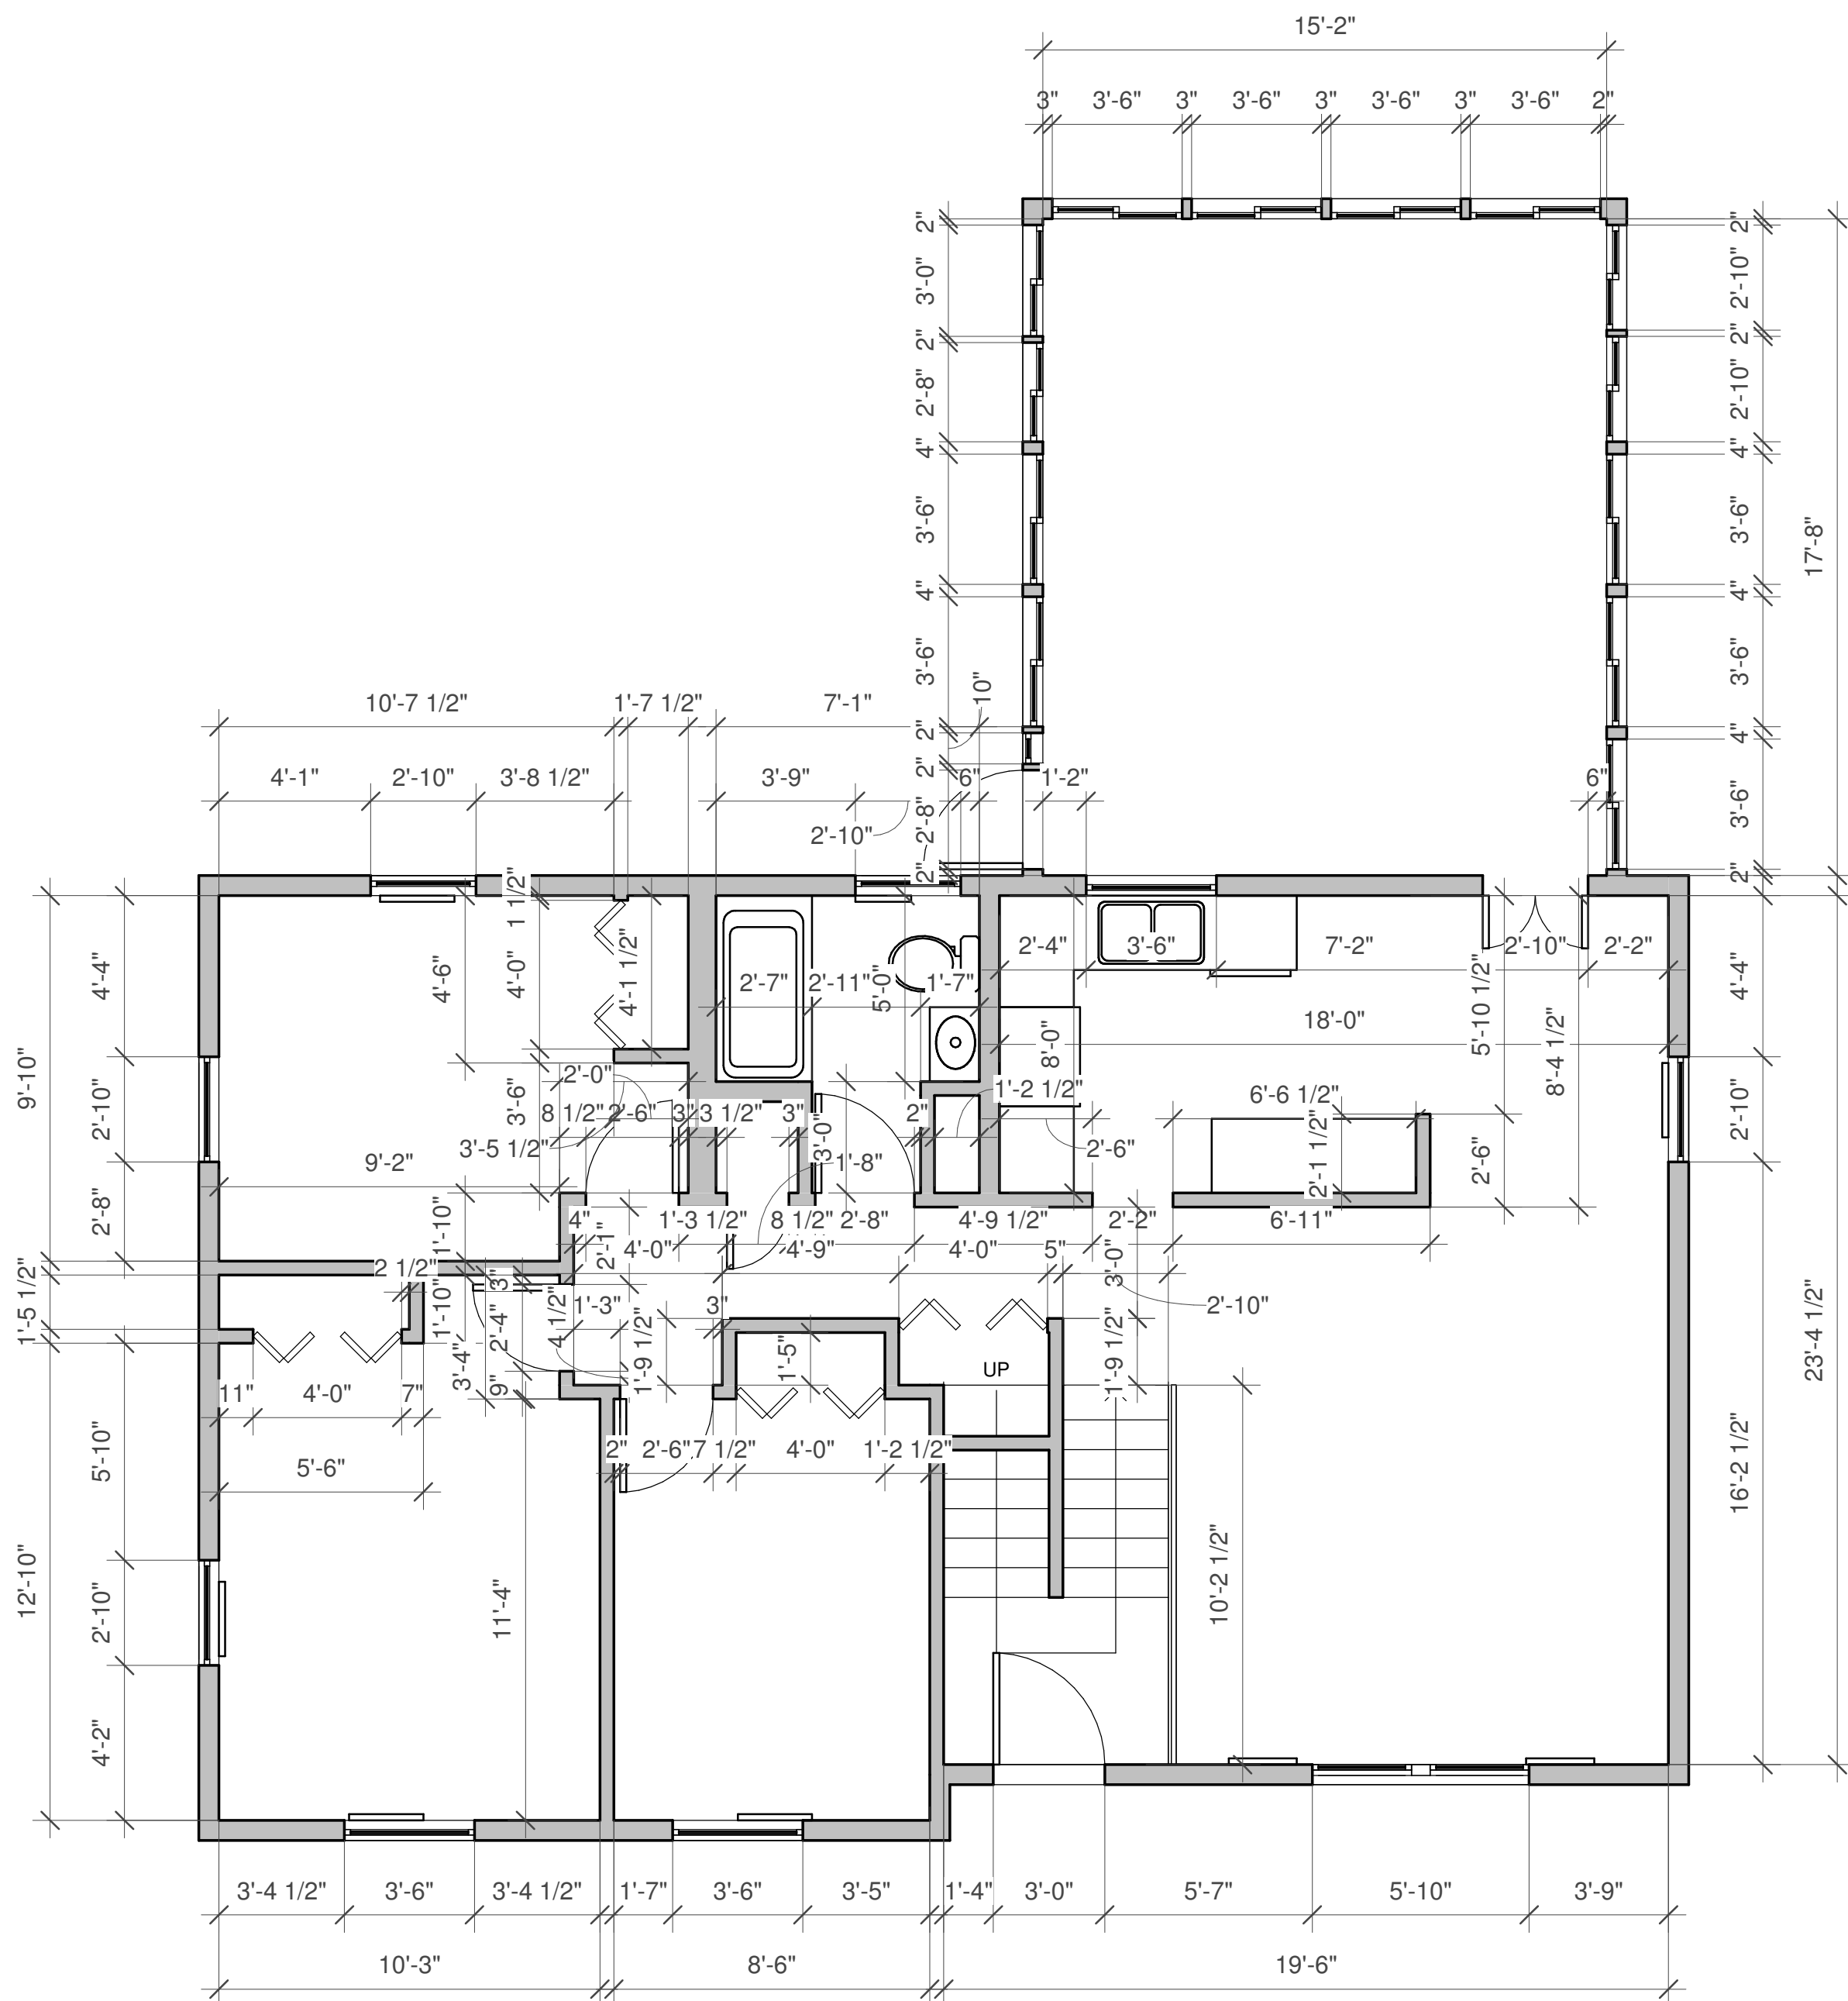

1 2nd Floor Plan
1/4" = 1'-0"

Kenwood

2nd Floor Plan

Date: 07-18-2023

2-Arch D

Scale 1/4" = 1'-0"