



PROPOSED NEW RESIDENCE
FOR
DRS. DAVID & TONI WILKES

1128 East High Street
Charlottesville, VA 22902
Phone: (434) 971-7026
Fax: (434) 971-7113
www.smithandrobertson.com

SMITH &
ROBERTSON
INCORPORATED
Custom Building & Design
Since 1976

WILKES RESIDENCE
AMBROSE COMMONS DRIVE
ALBEMARLE COUNTY, VIRGINIA


TITLE
SCALE
NA



ISSUED
CONSTRUCTION
10-1-2019

DRAWN JPH

APPROVED

T1

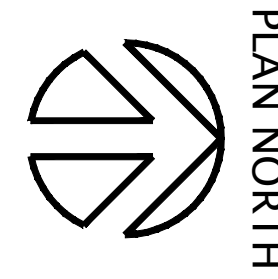

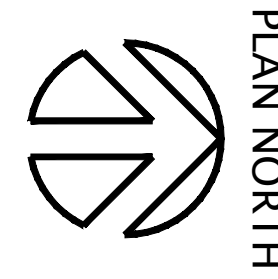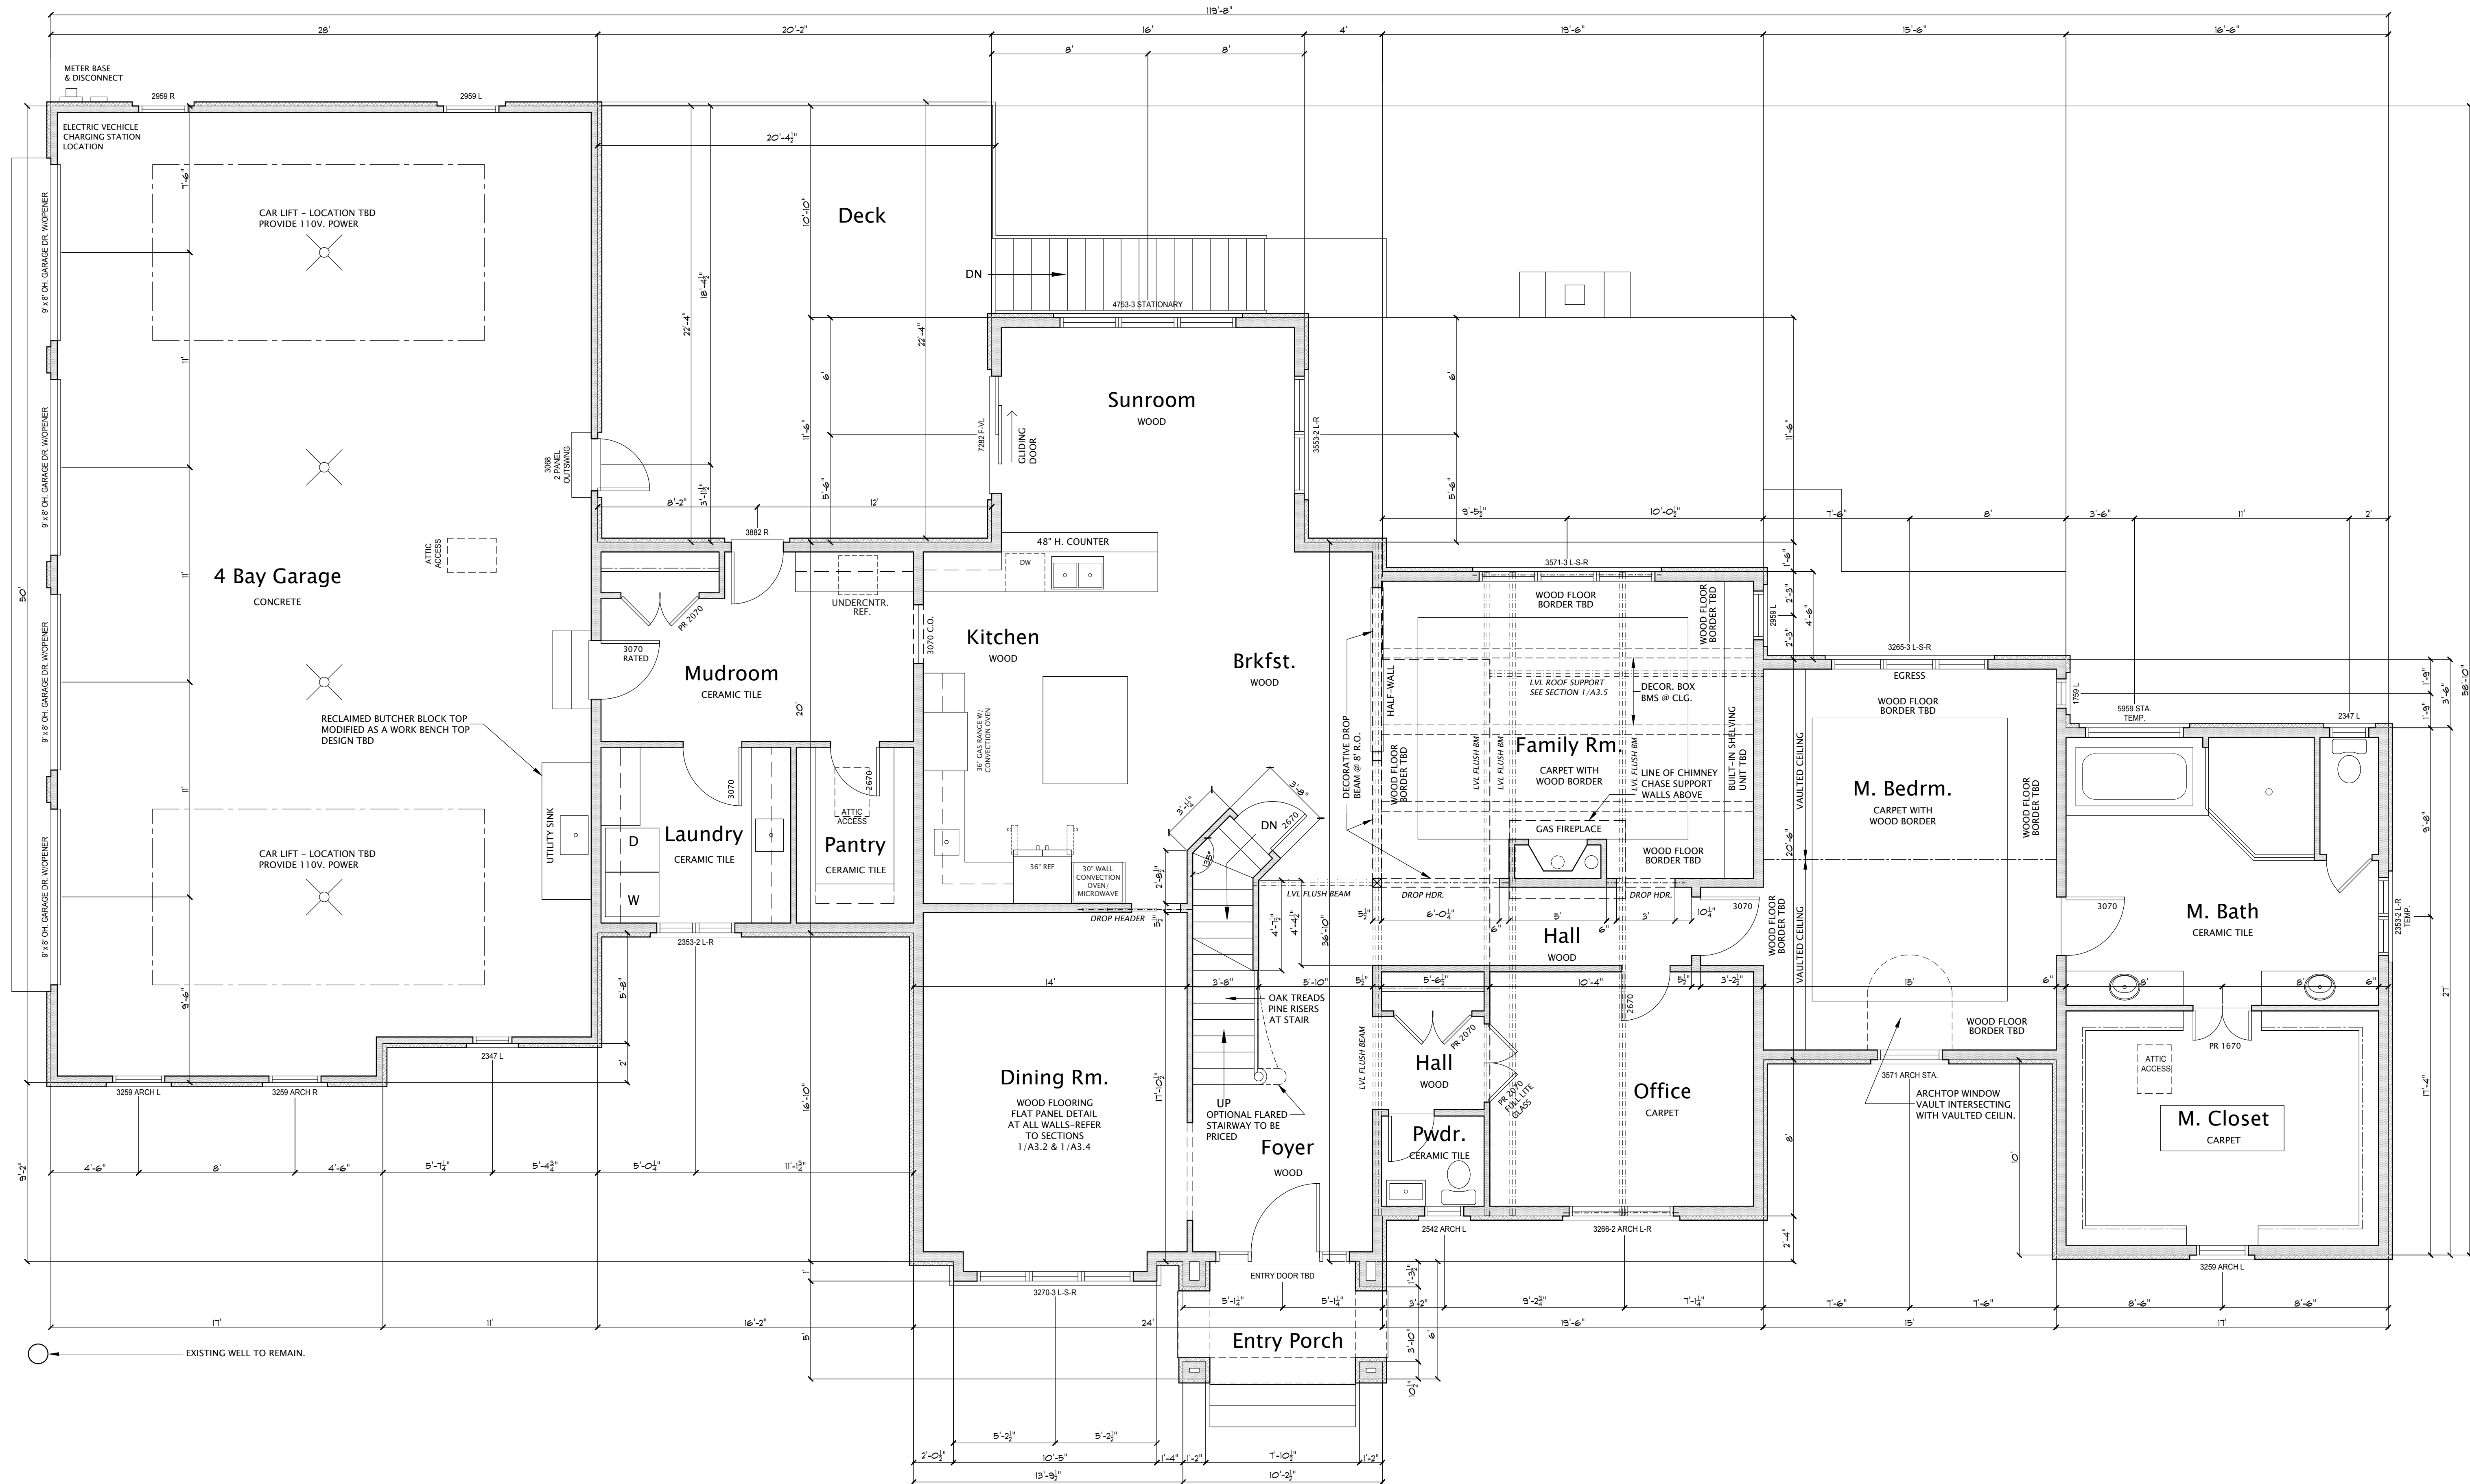

FIRST FLOOR PLAN

2820 S.F.	FINISHED/CONDITIONED
62 S.F.	ENTRY PORCH
1371 S.F.	GARAGE
501 S.F.	DECK & STAIRS


1128 East High Street
Charlottesville, VA 22902
Phone: (434) 971-7026
Fax: (434) 971-7113
www.smithandrobertson.com

SMITH &
ROBERTSON
ARCHITECTS
Custom Building & Design
Since 1976

WILKES RESIDENCE
AMBROSE COMMONS DRIVE
ALBEMARLE COUNTY, VIRGINIA

FIRST FLOOR	SCALE 1/4" = 1' - 0"
ISSUED	CONSTRUCTION 10-1-2019
DRAWN	JPH
APPROVED	

A1.2

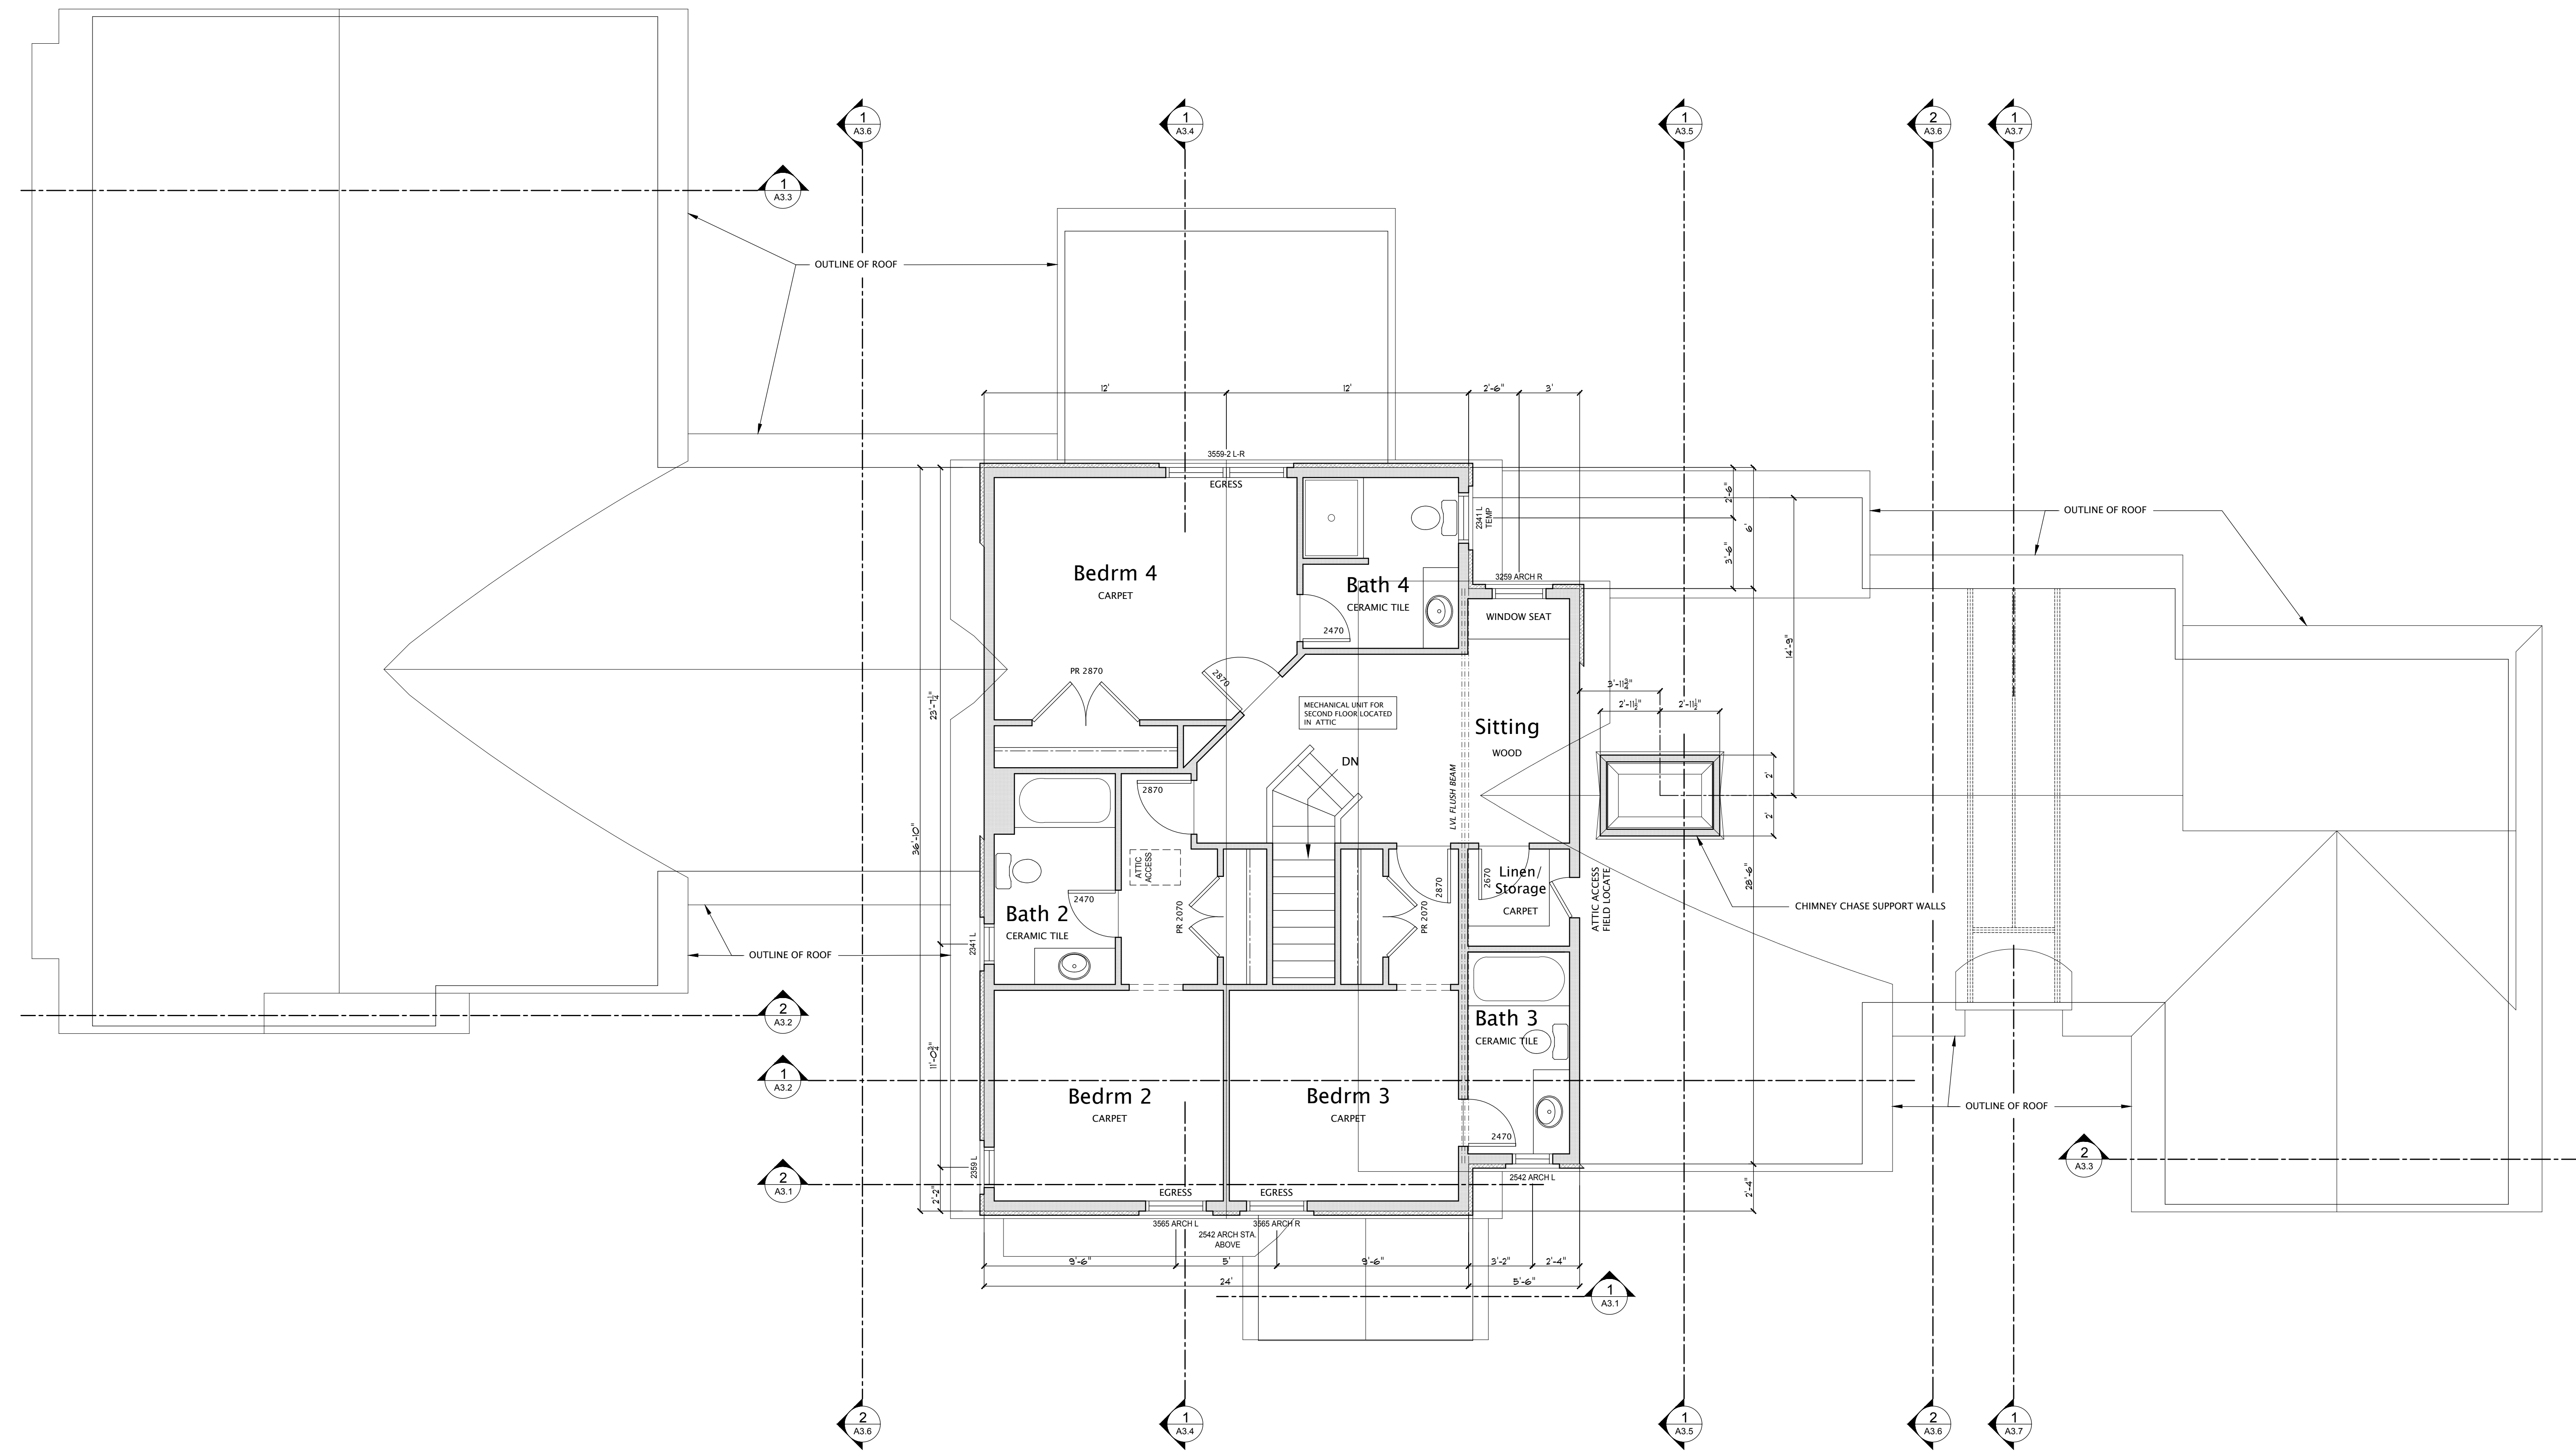

PLAN NORTH

SECOND FLOOR PLAN

1040 S.F. FINISHED/CONDITIONED

1128 East High Street
 Charlottesville, VA 22902
 Phone: (434) 971-7026
 Fax: (434) 971-7113
 www.smithandrobertson.com

SMITH & ROBERTSON
 ARCHITECTS
 Custom Building & Design
 Since 1976

WILKES RESIDENCE
 AMBROSE COMMONS DRIVE
 ALBEMARLE COUNTY, VIRGINIA

SECOND FLR.	SCALE 1/4" = 1' - 0"
ISSUED	CONSTRUCTION 10-1-2019
DRAWN	JPH
APPROVED	

A1.3



1128 East High Street
Charlottesville, VA 22902
Phone: (434) 971-7026
Fax: (434) 971-7113
www.smithandrobertson.com

SMITH &
ROBERTSON
INCORPORATED
Custom Building & Design
Since 1976

WILKES RESIDENCE
AMBROSE COMMONS DRIVE
ALBEMARLE COUNTY, VIRGINIA

ENTRY ELEV
SCALE
1/4" = 1'-0"

ISSUED CONSTRUCTION
10-1-2019

DRAWN JPH

APPROVED

A2.1




RIGHT (NORTH) ELEVATION



REAR (WEST) ELEVATION

1128 East High Street Charlottesville, VA 22902 Phone: (434) 971-7026 Fax: (434) 971-7113 www.smithandrobertson.com	
SMITH & ROBERTSON INCORPORATED Custom Building & Design Since 1976	
WILKES RESIDENCE AMBROSE COMMONS DRIVE ALBEMARLE COUNTY, VIRGINIA	
REAR ELEV	SCALE 1/4" = 1' - 0"
ISSUED	CONSTRUCTION 10-1-2019
DRAWN JPH	
APPROVED	
A2.3	

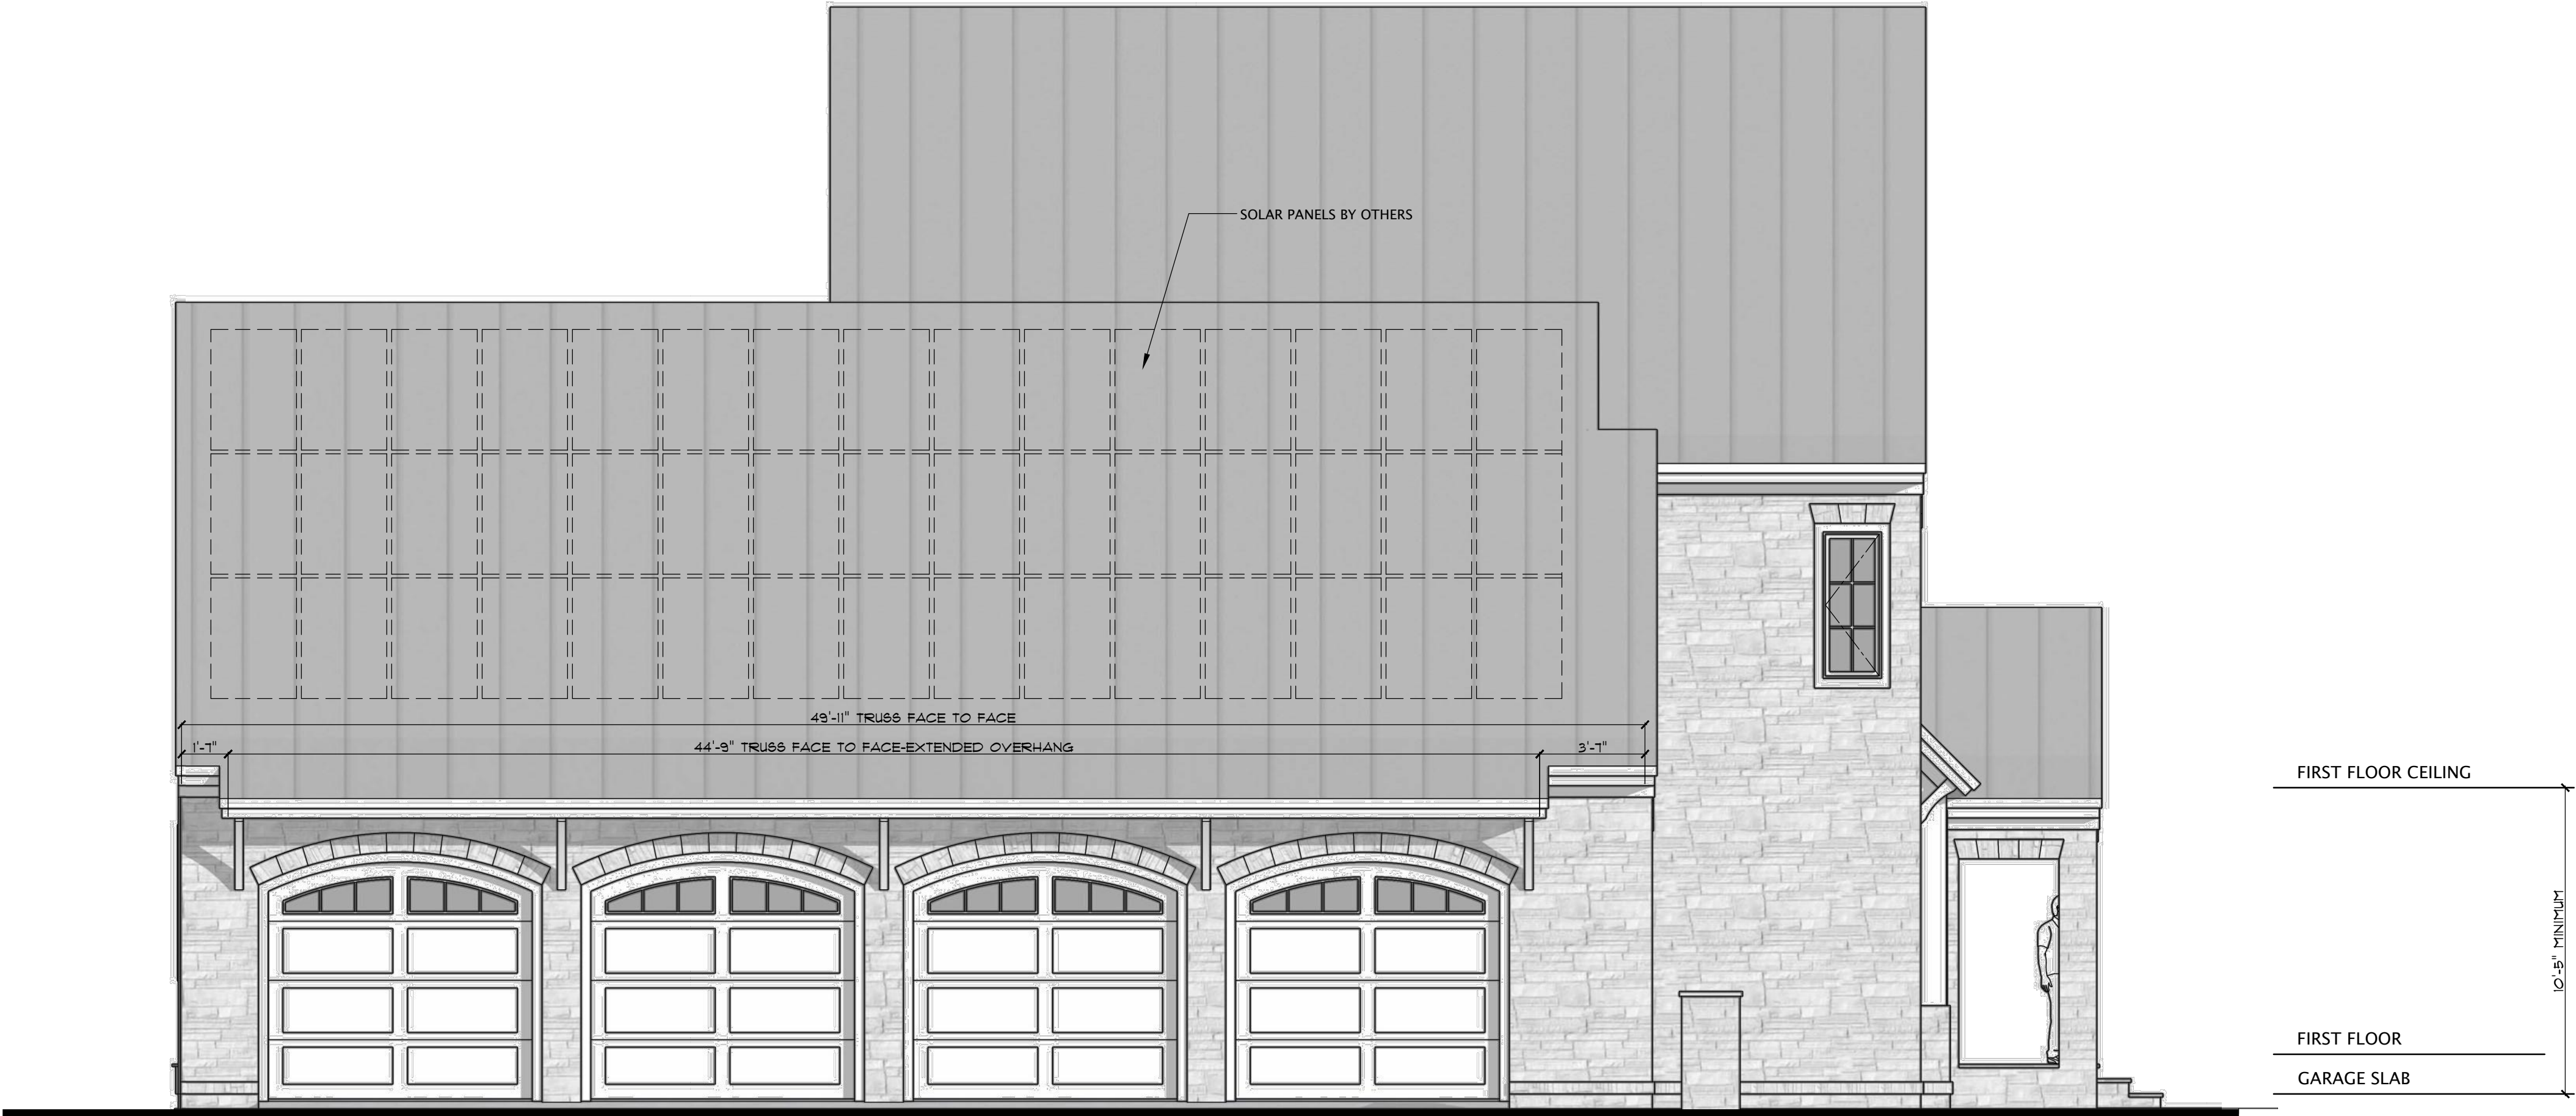

LEFT (SOUTH) ELEVATION

1128 East High Street
Charlottesville, VA 22902
Phone: (434) 971-7026
Fax: (434) 971-7113
www.smithandrobertson.com

SMITH &
ROBERTSON
INCORPORATED
Custom Building & Design
Since 1976

WILKES RESIDENCE
AMBROSE COMMONS DRIVE
ALBEMARLE COUNTY, VIRGINIA


LEFT ELEV
SCALE
1/4" = 1' - 0"

ISSUED CONSTRUCTION
10-1-2019


DRAWN JPH

APPROVED

A2.4

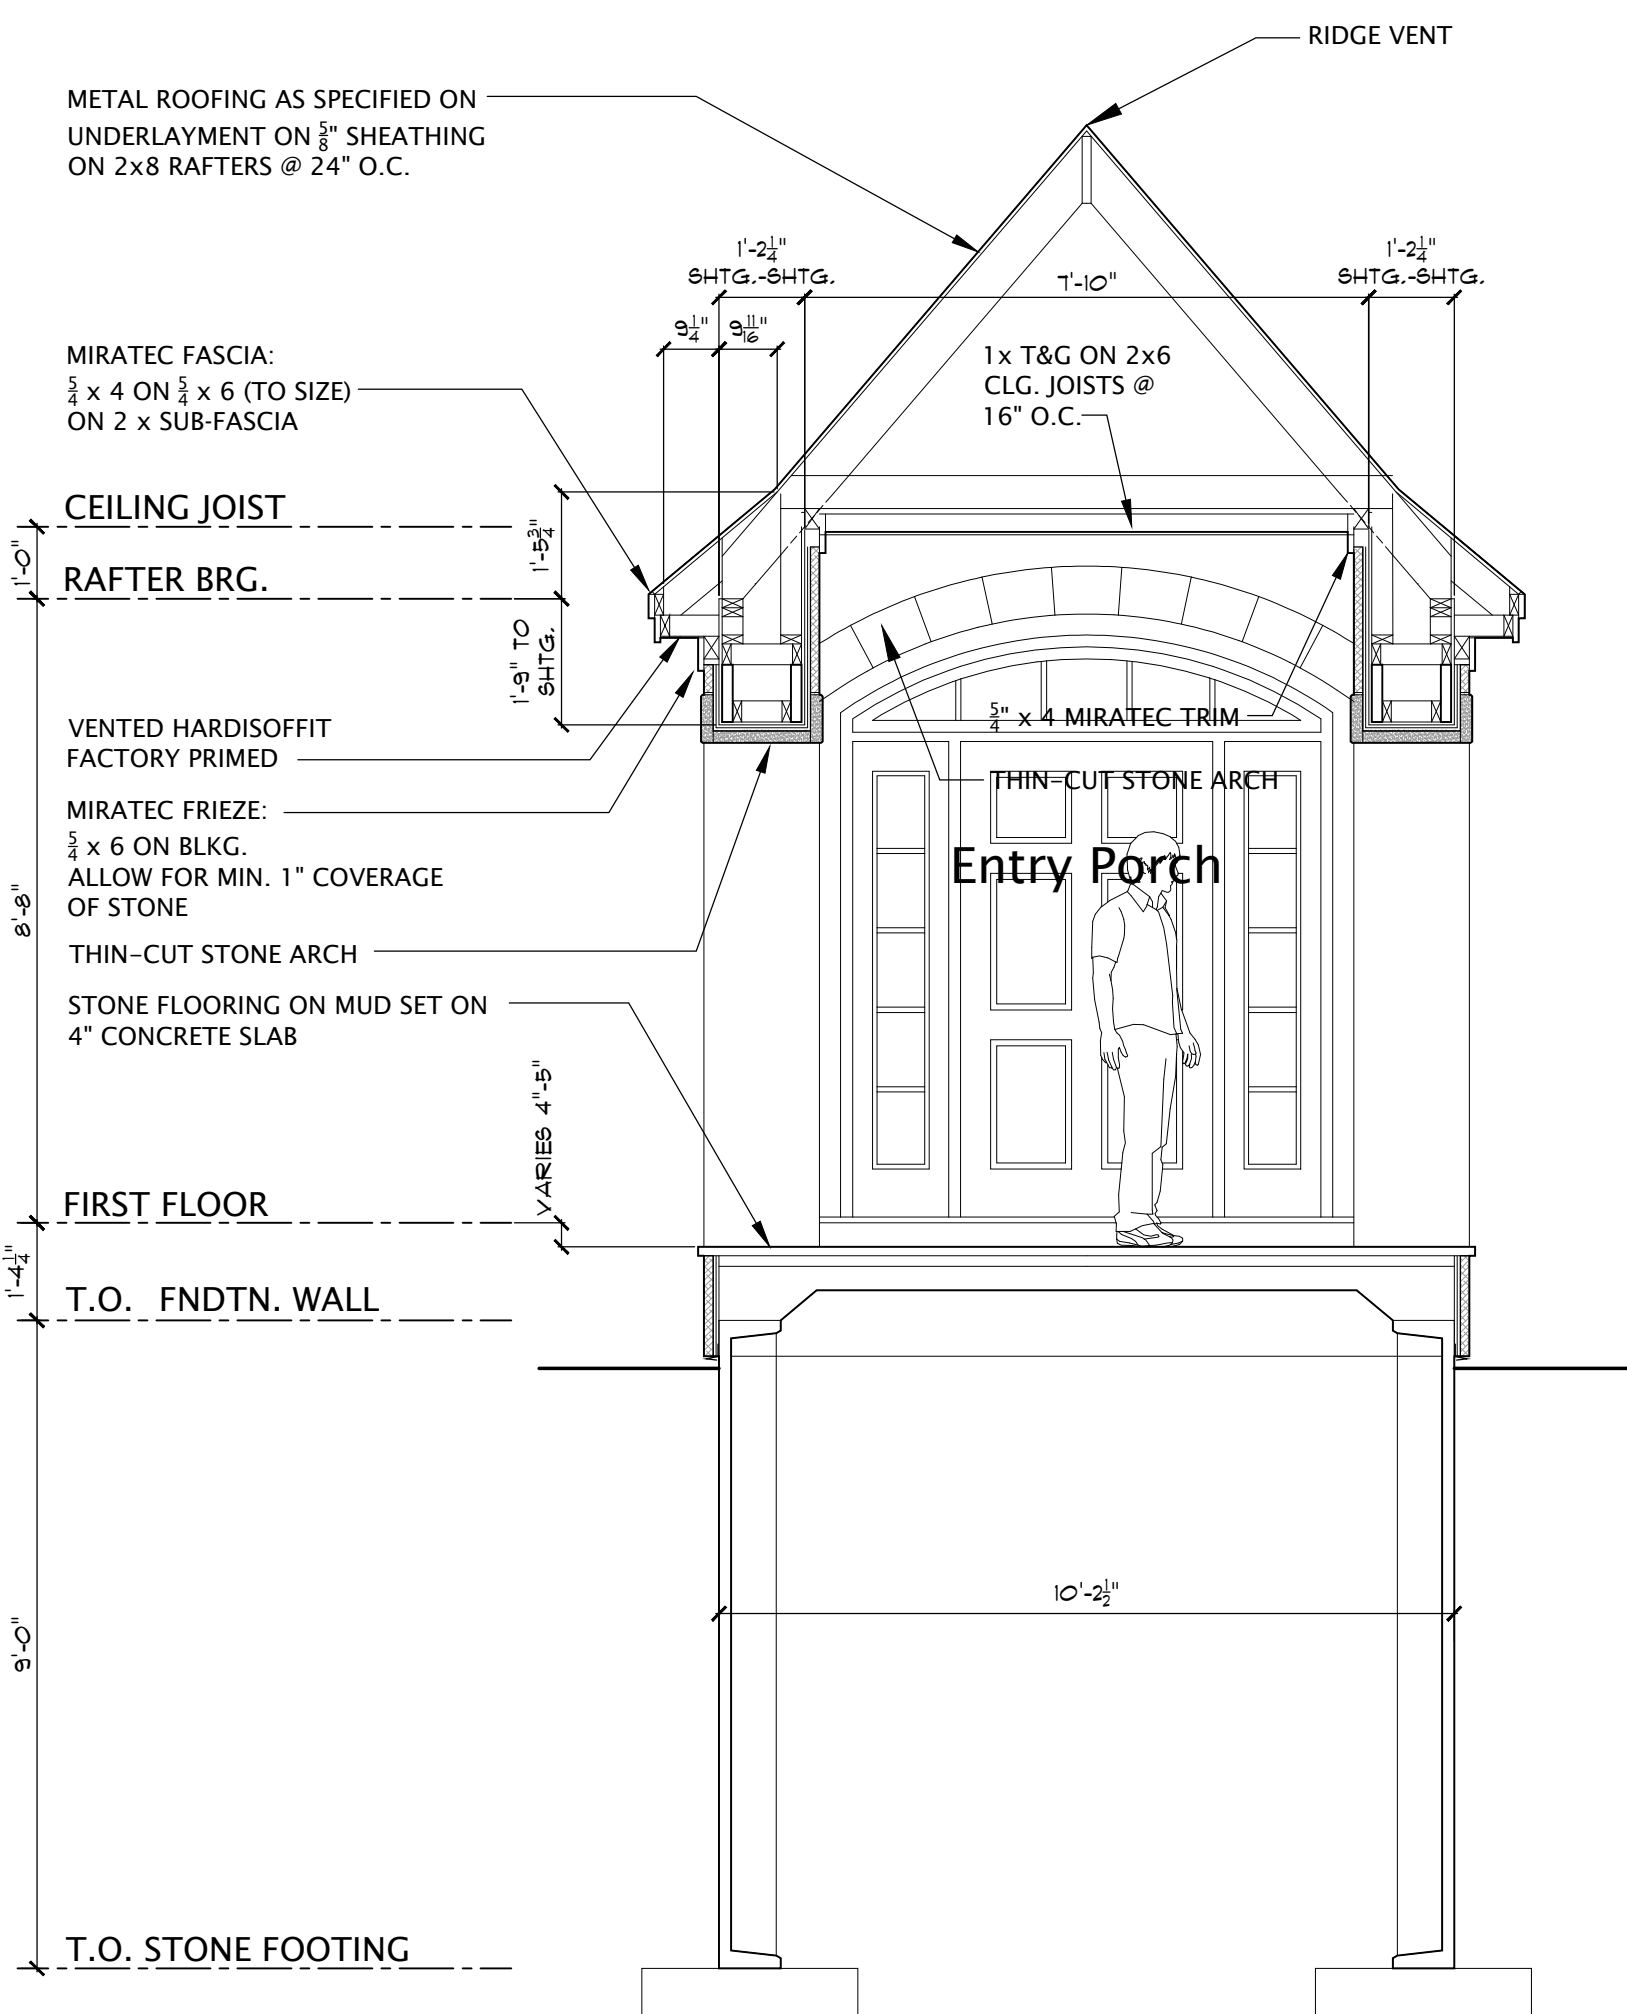

1 - SECTION

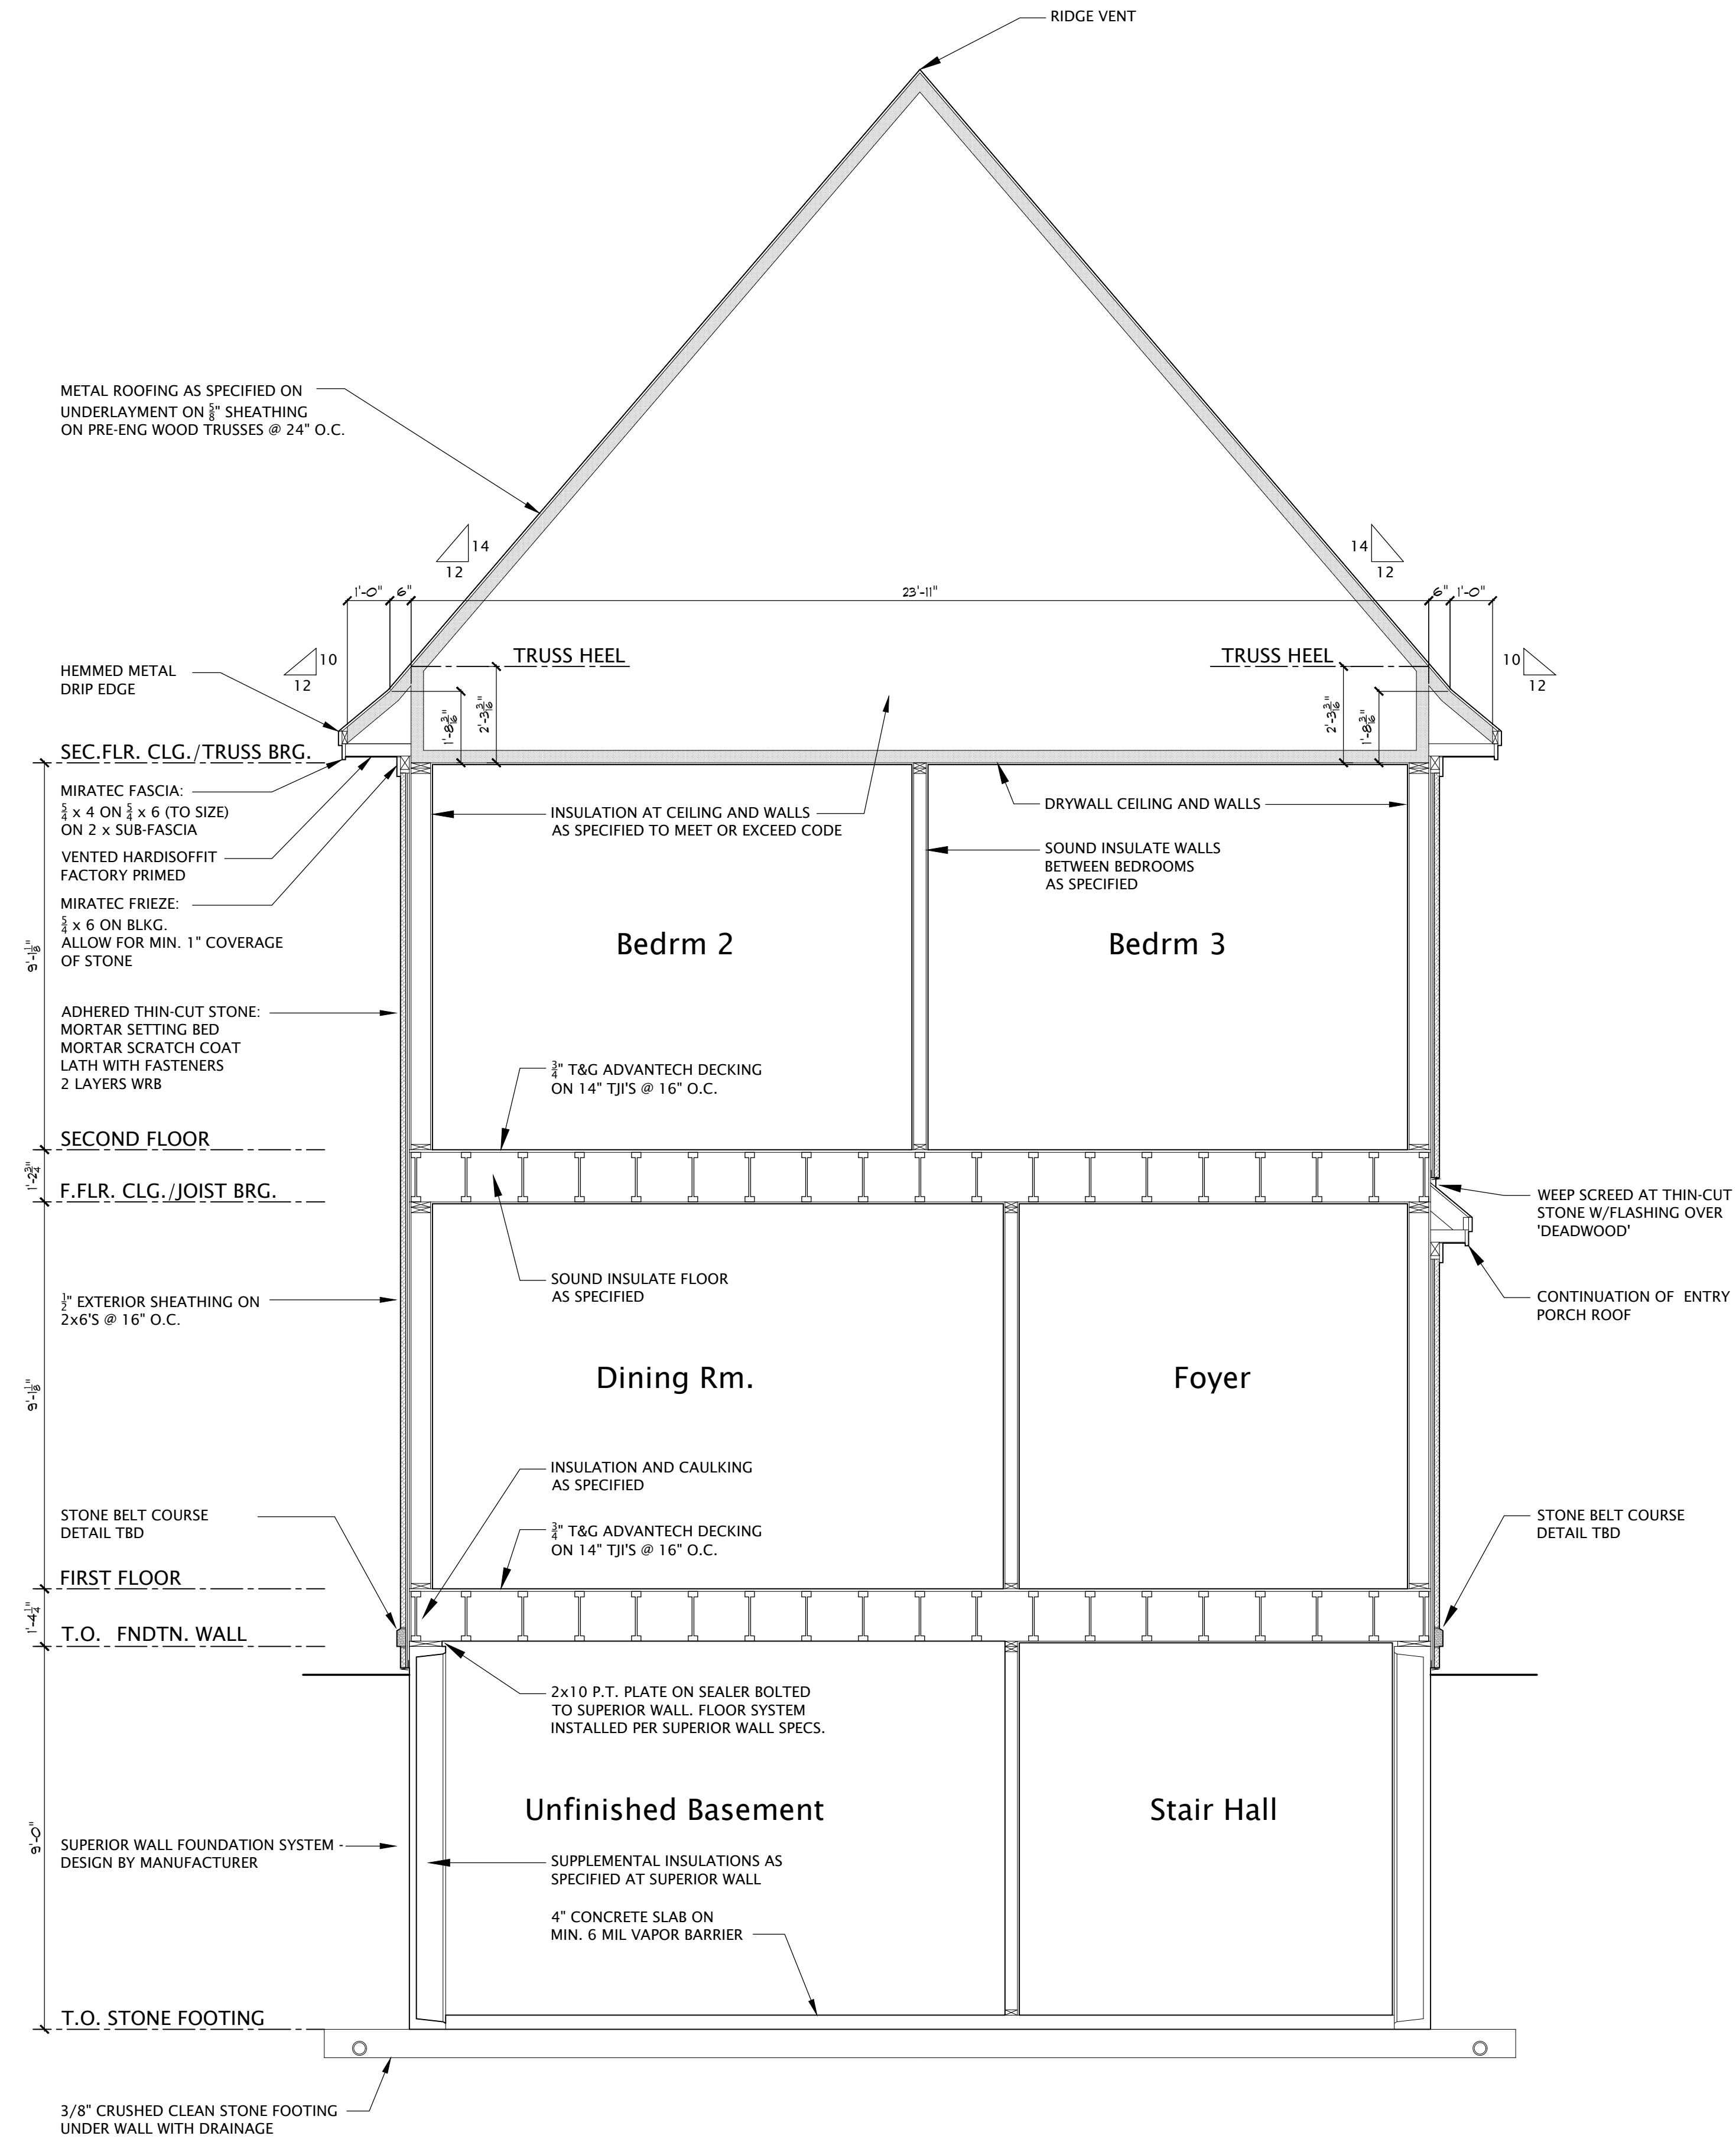

2 - SECTION

1128 East High Street
Charlottesville, VA 22902
Phone: (434) 971-7026
Fax: (434) 971-7113
www.smithandrobertson.com

**SMITH &
ROBERTSON**
ARCHITECTS
Custom Building & Design
Since 1976

WILKES RESIDENCE
AMBROSE COMMONS DRIVE
ALBEMARLE COUNTY, VIRGINIA

SECTIONS



SCALE
3/8" = 1' - 0"

ISSUED CONSTRUCTION
10-1-2019


DRAWN JPH

APPROVED

A3.1

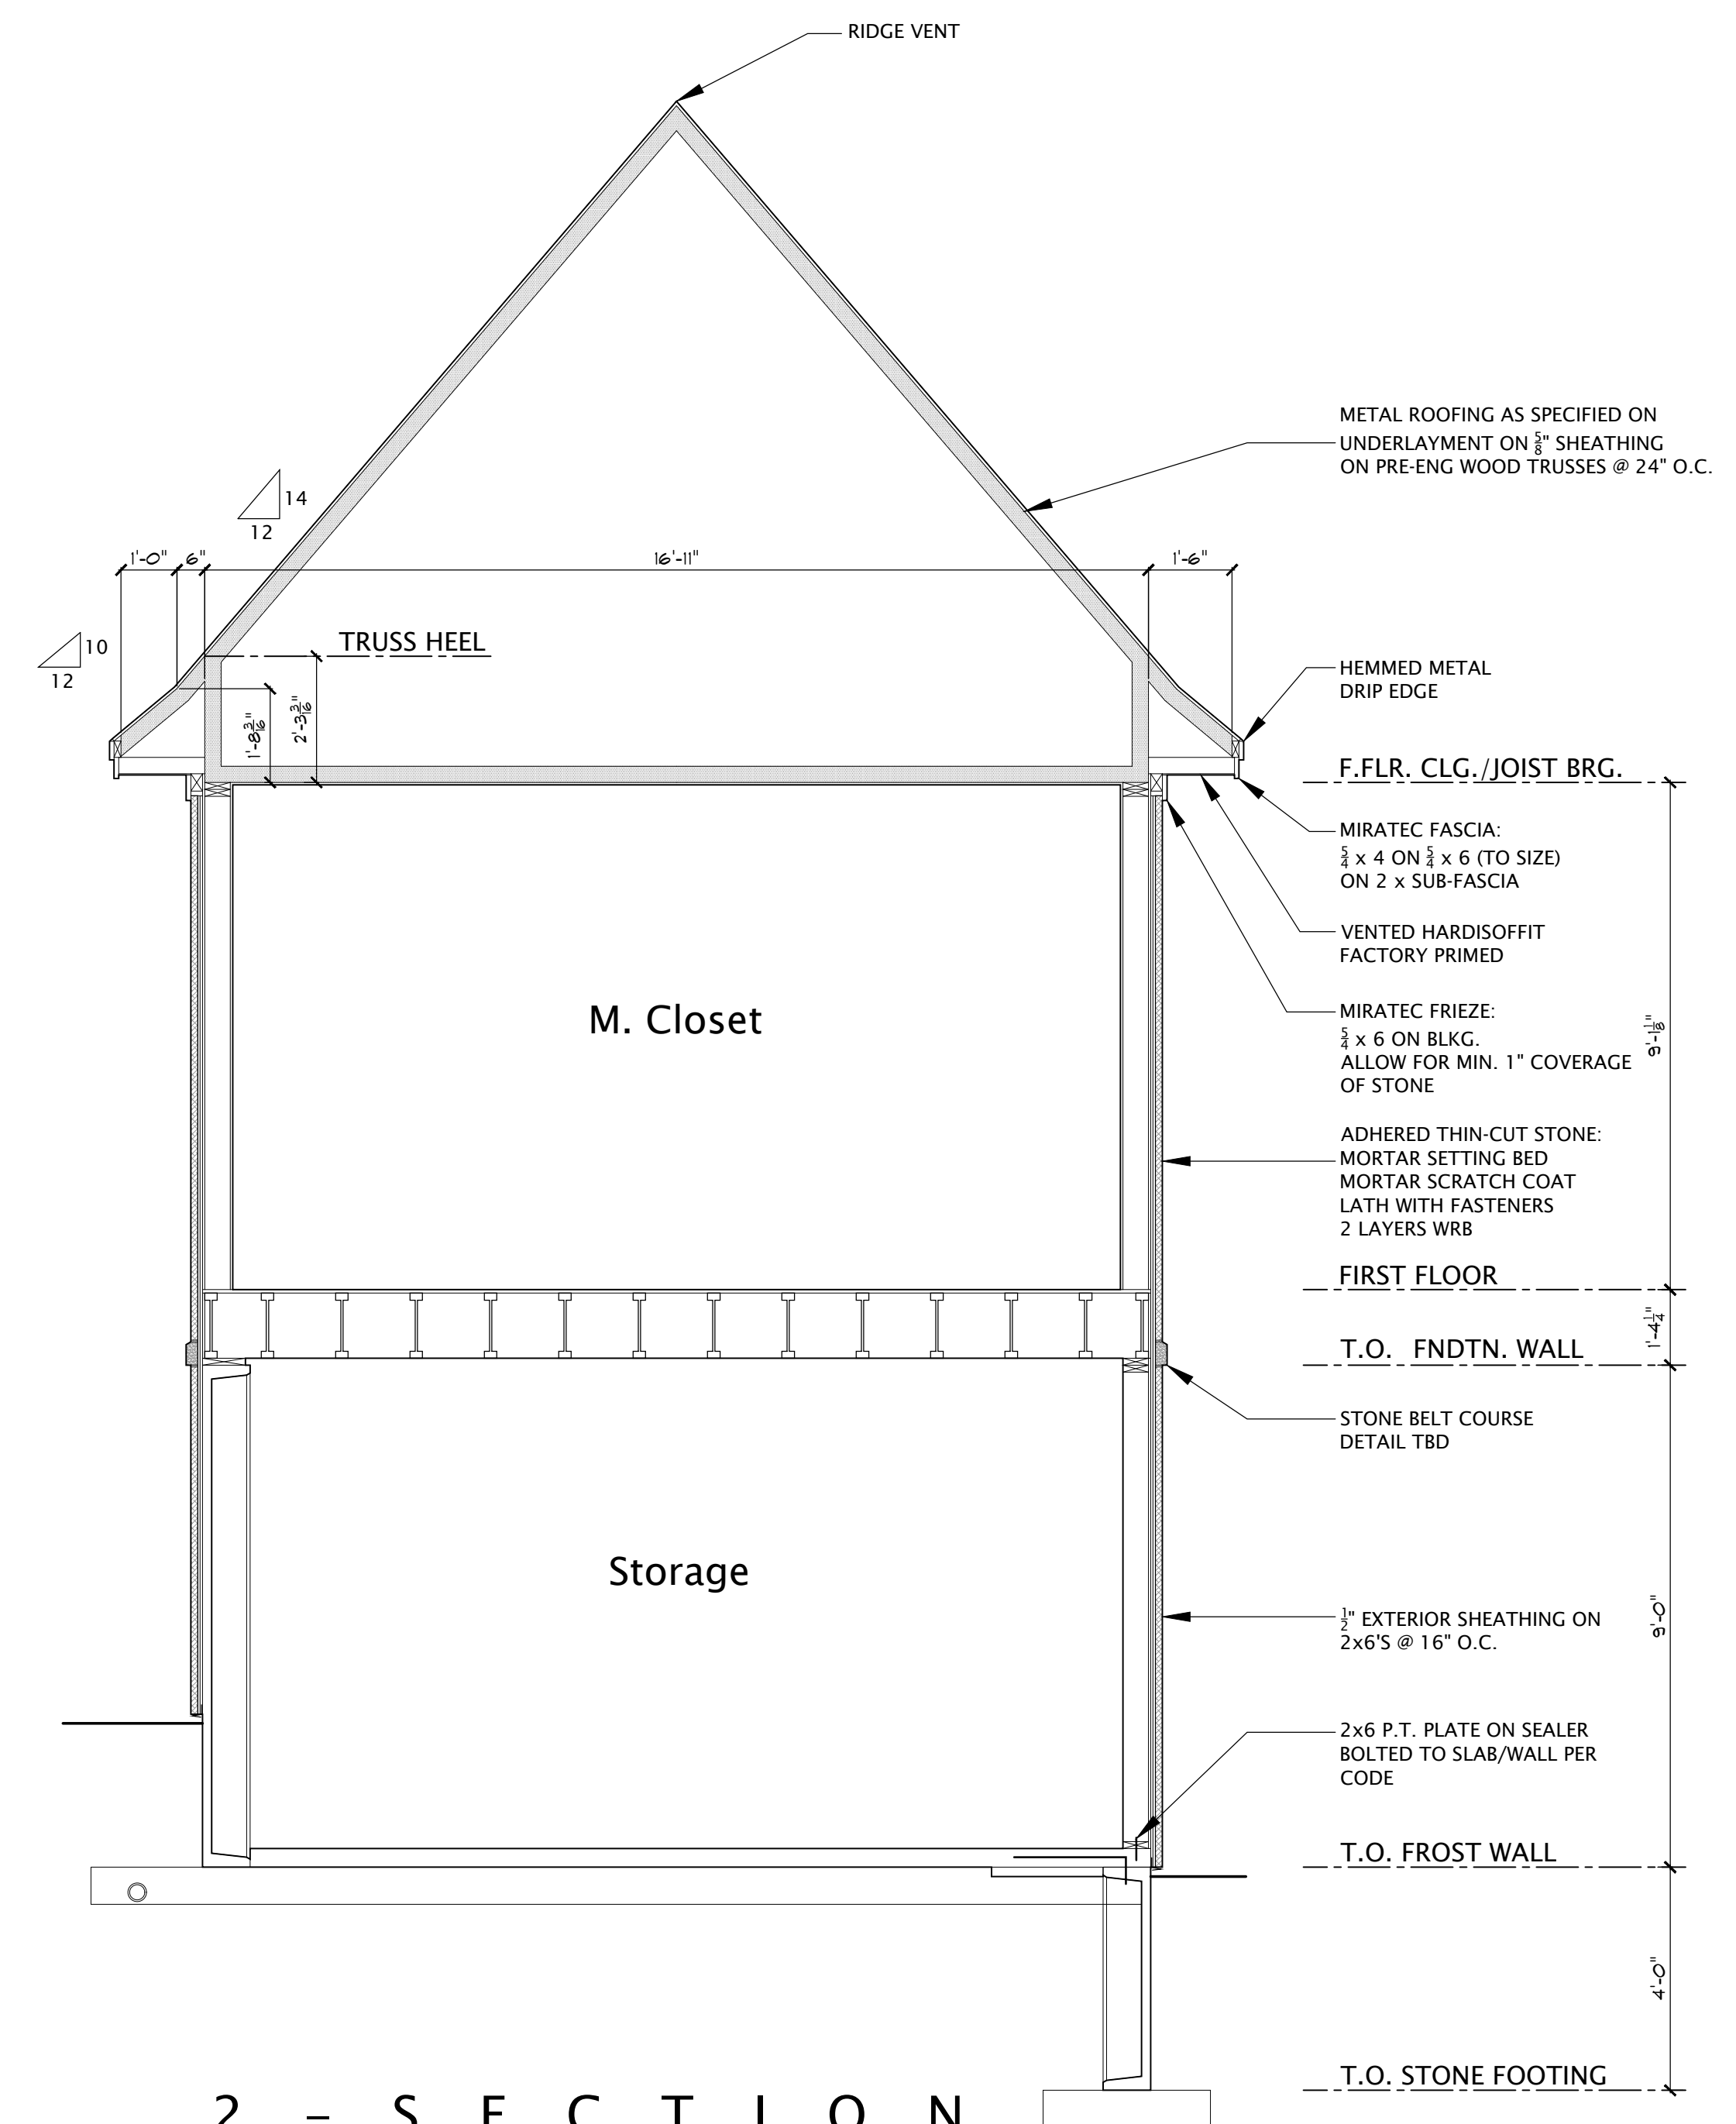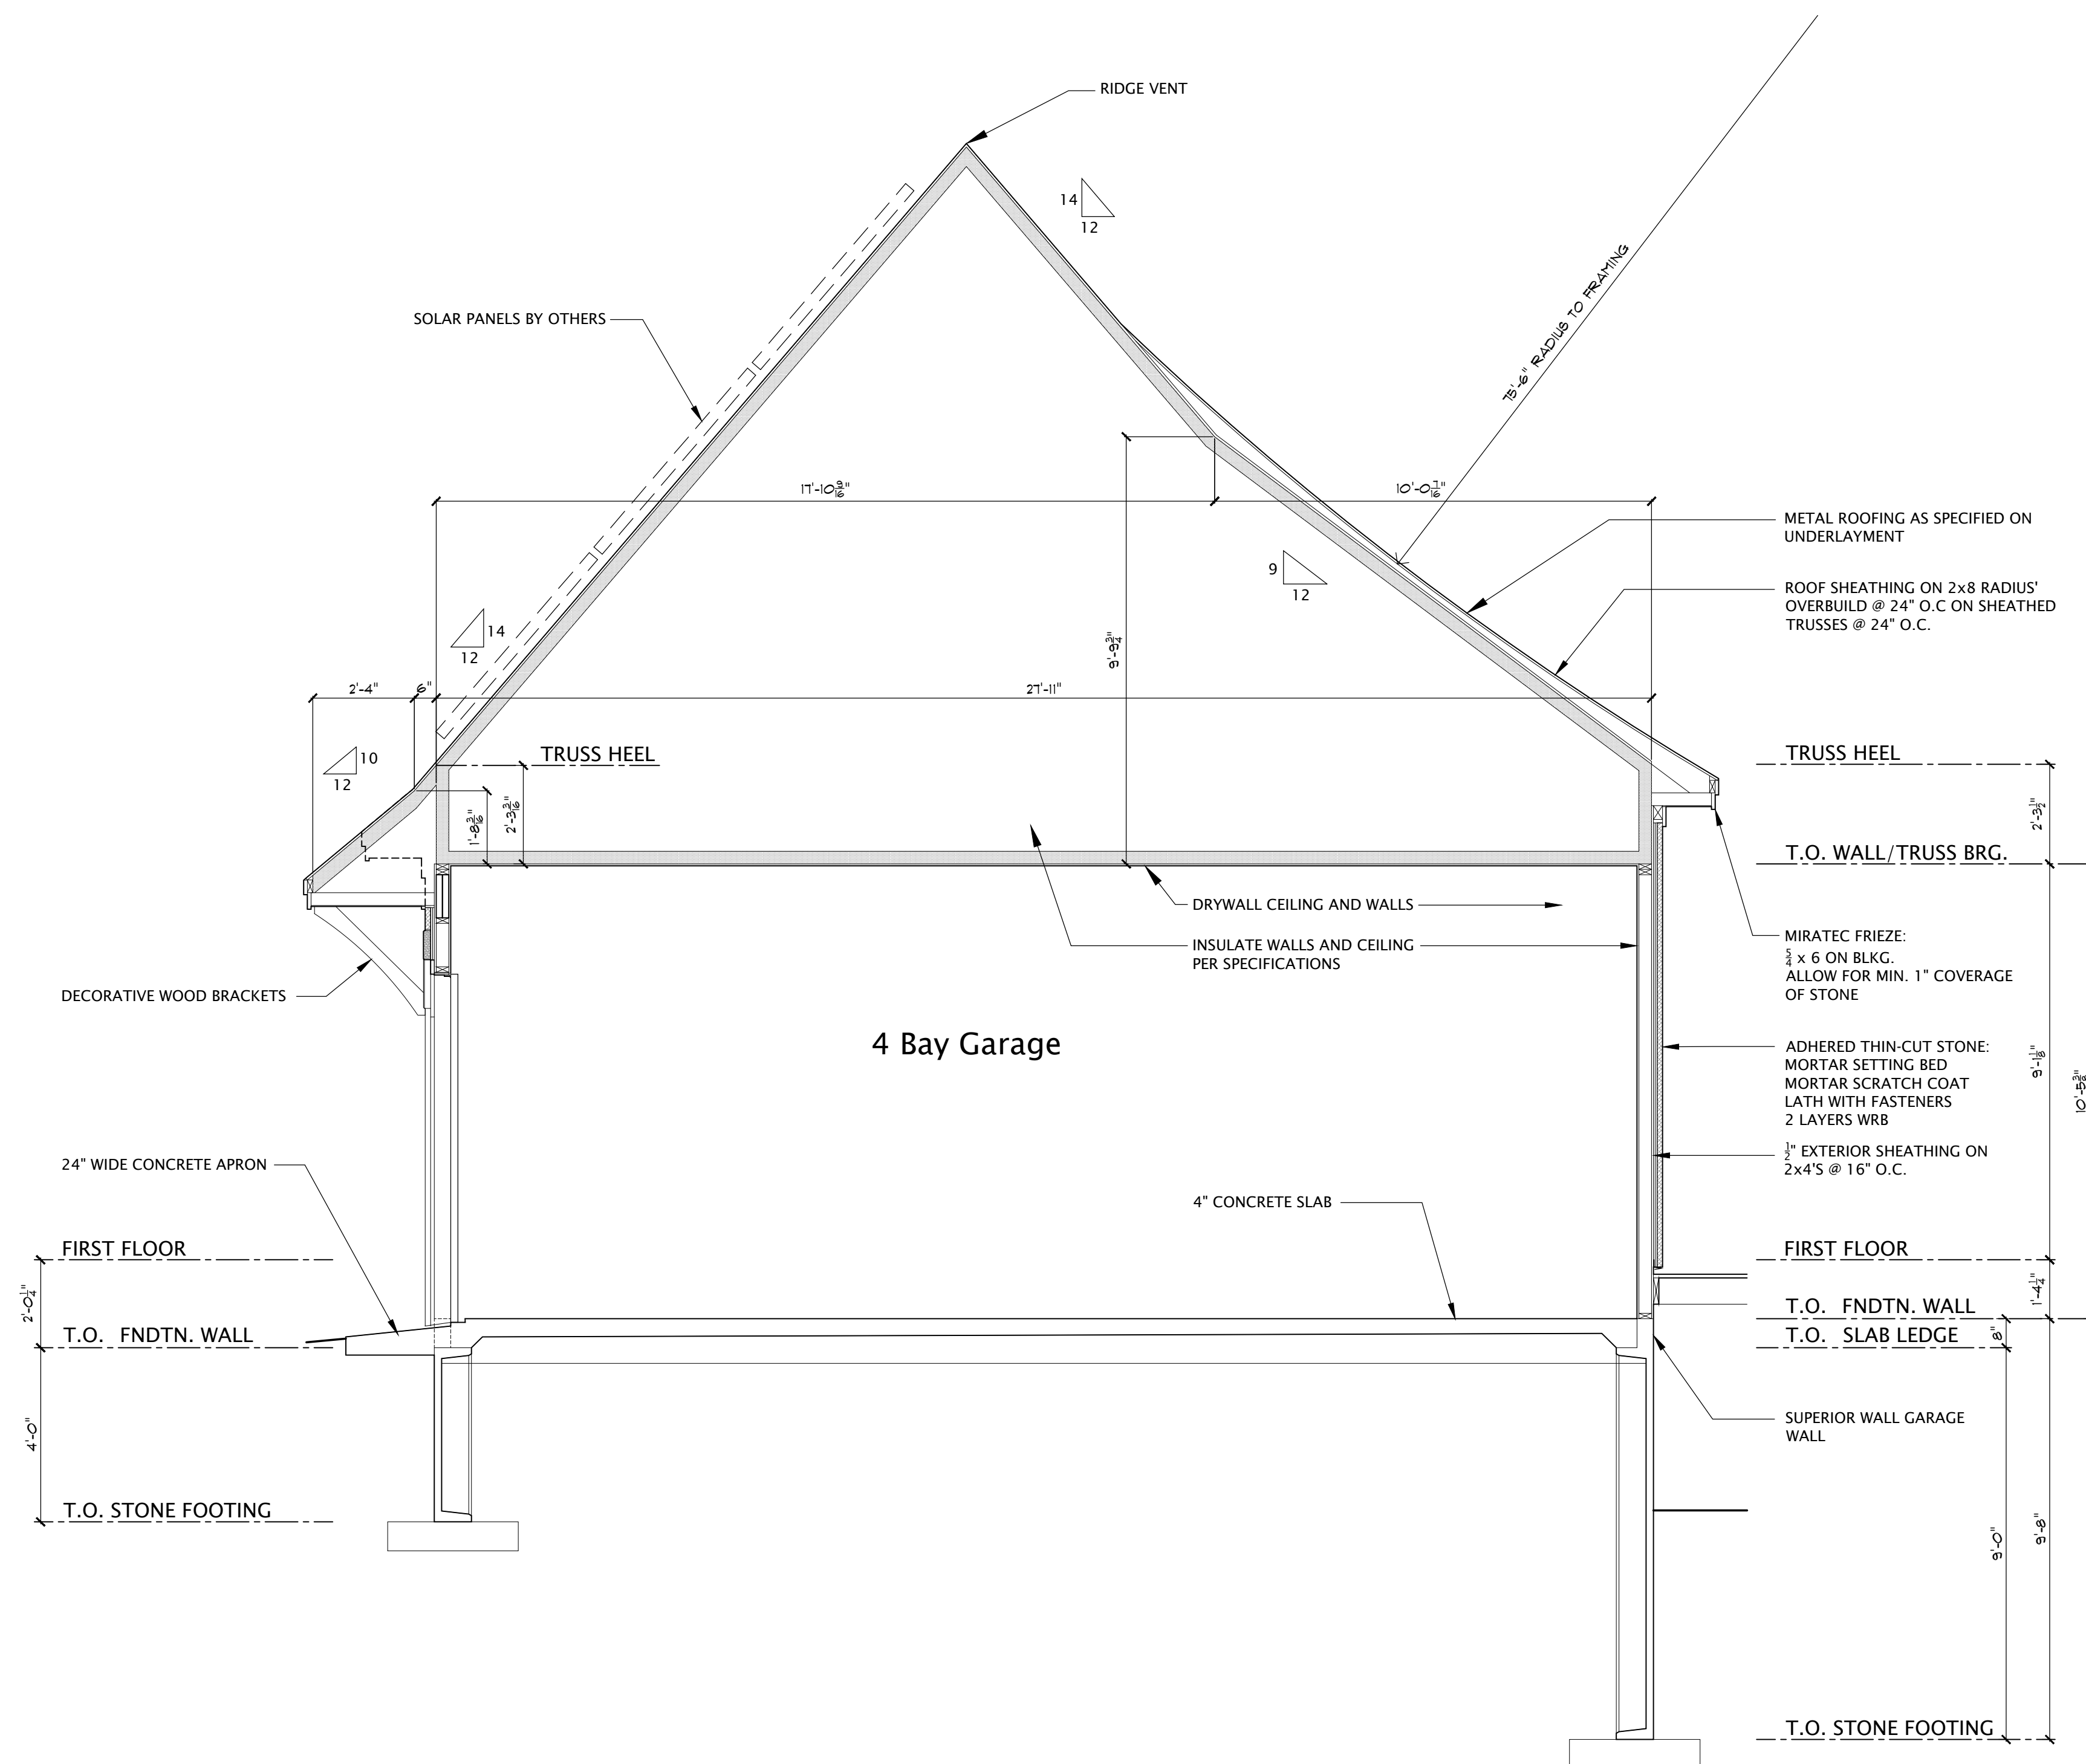



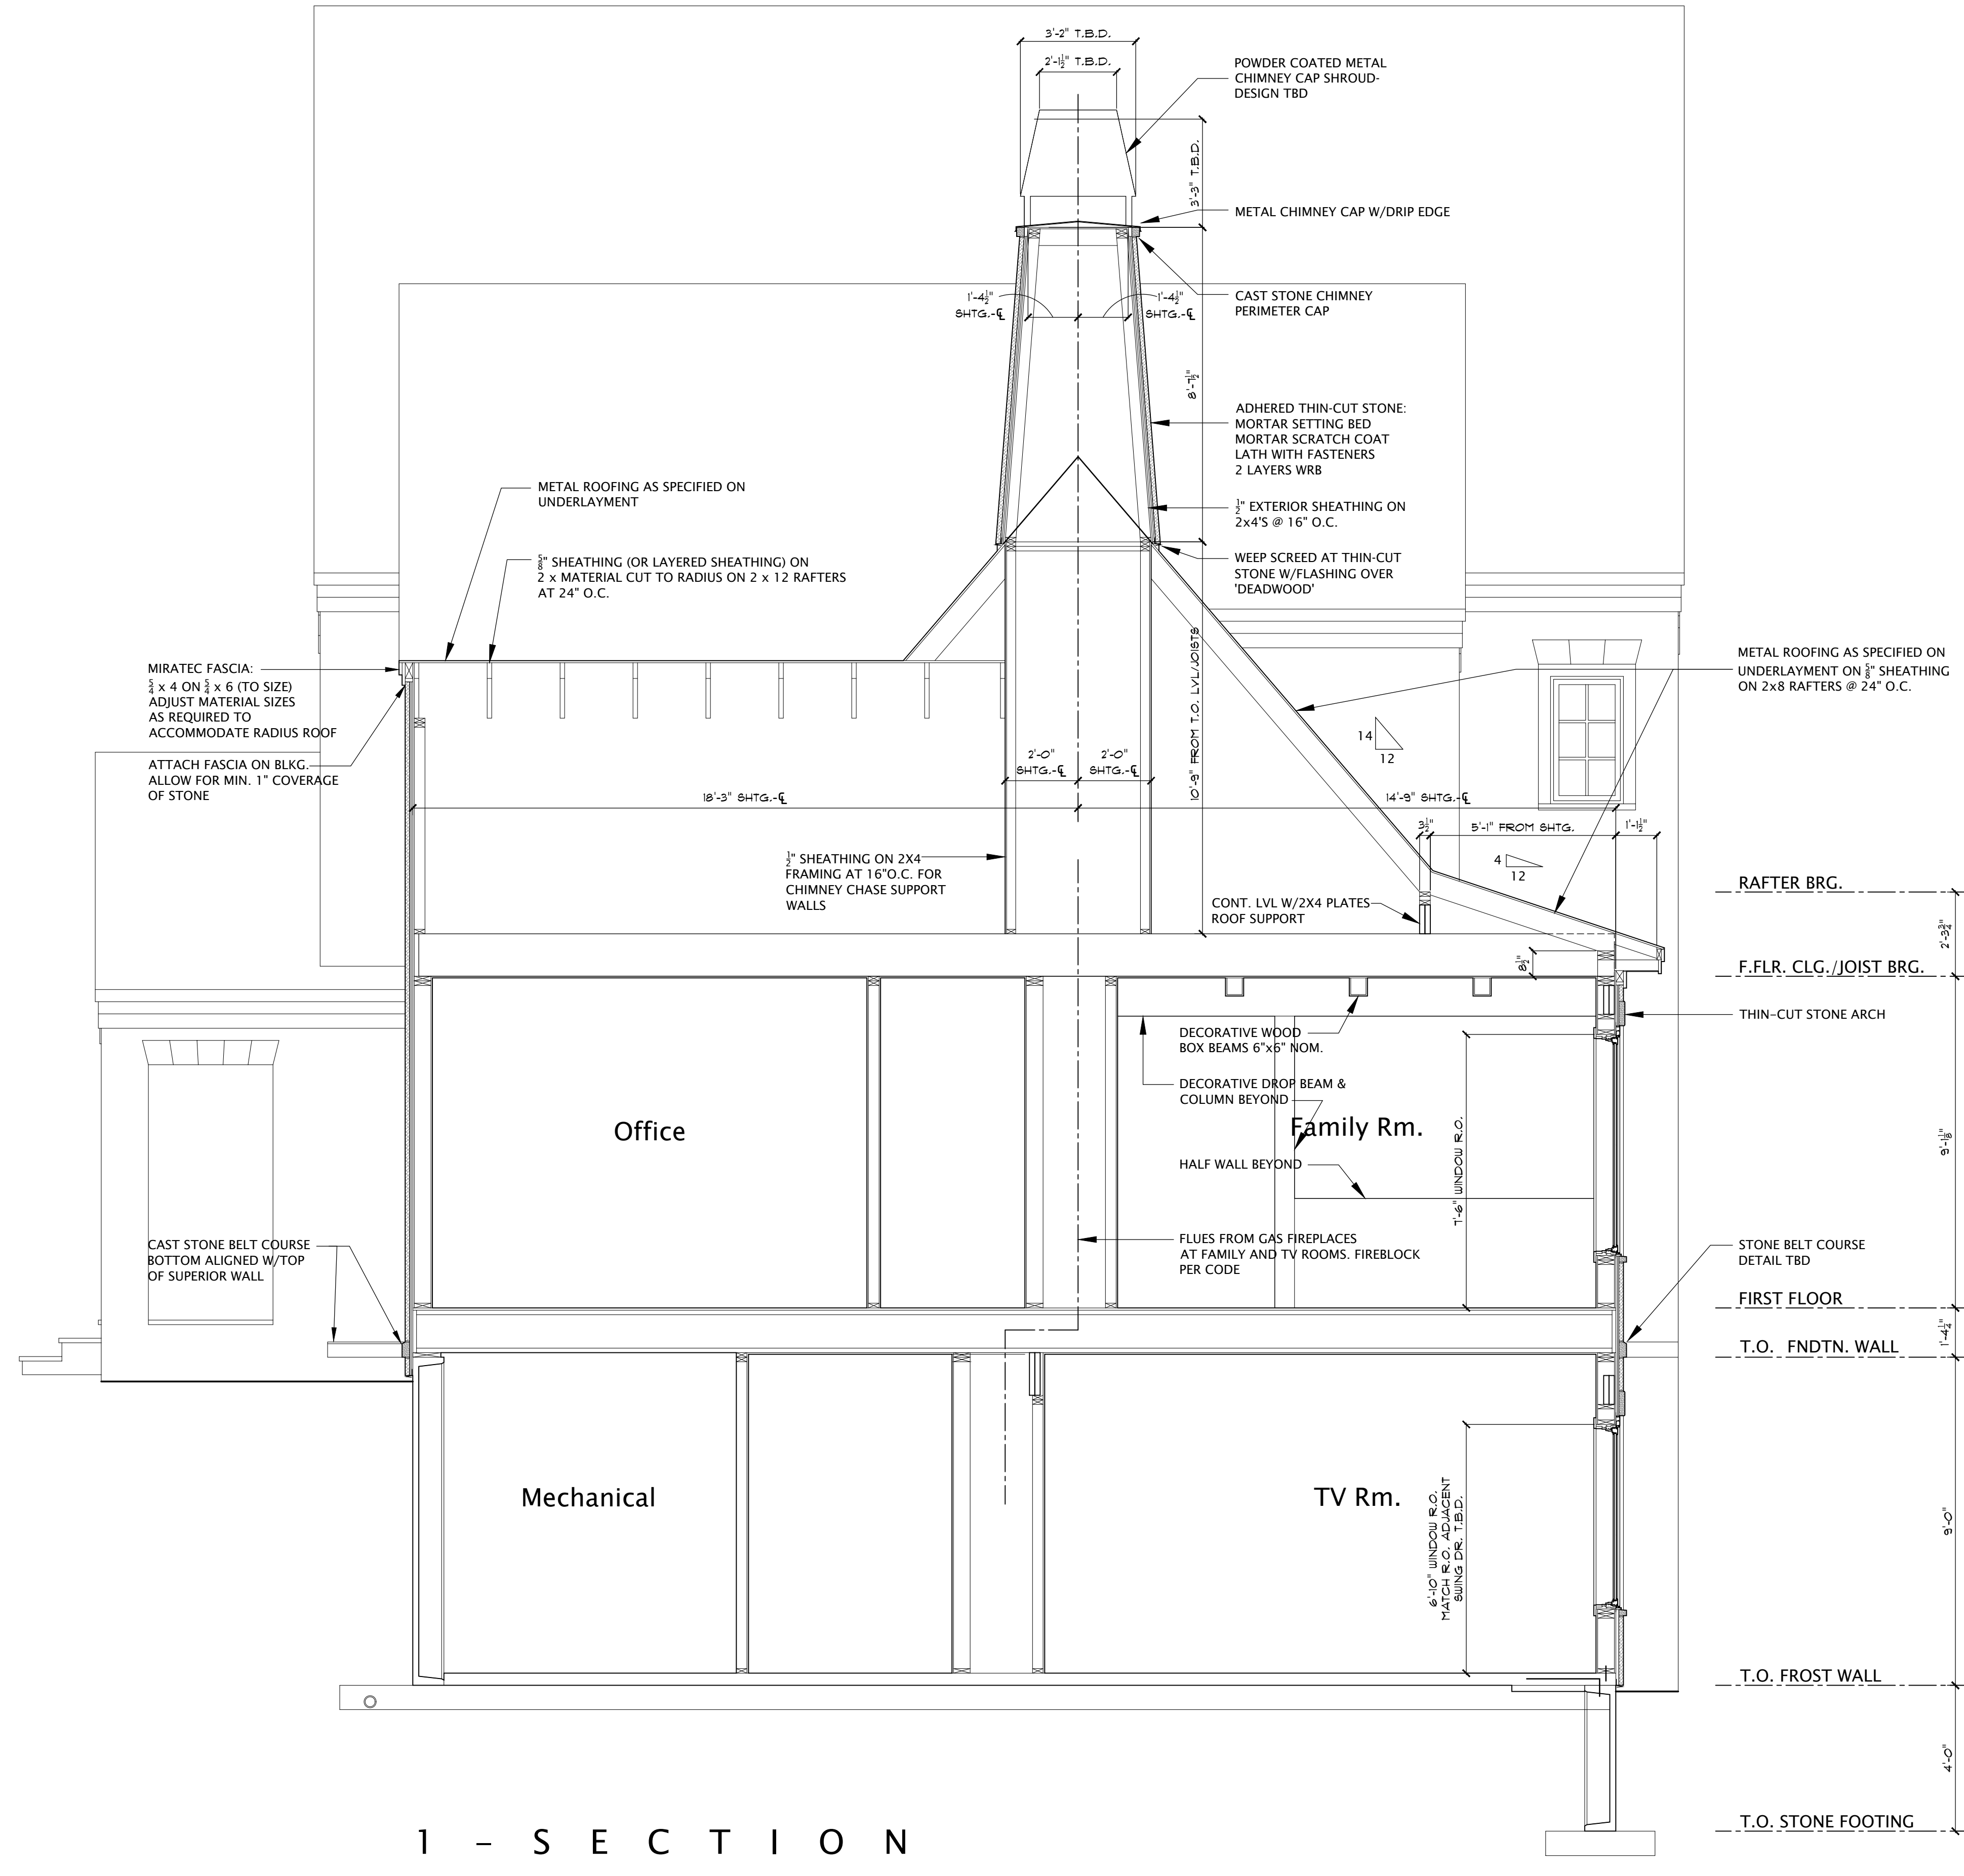

1128 East High Street
Charlottesville, VA 22902
Phone: (434) 971-7026
Fax: (434) 971-7113
www.smithandrobertson.com

SMITH &
ROBERTSON
ARCHITECTS
Custom Building & Design
Since 1976

WILKES RESIDENCE
AMBROSE COMMONS DRIVE
ALBEMARLE COUNTY, VIRGINIA


SECTION
SCALE
3/8" = 1'-0"

ISSUED CONSTRUCTION
10-1-2019


DRAWN JPH

APPROVED


A3.5

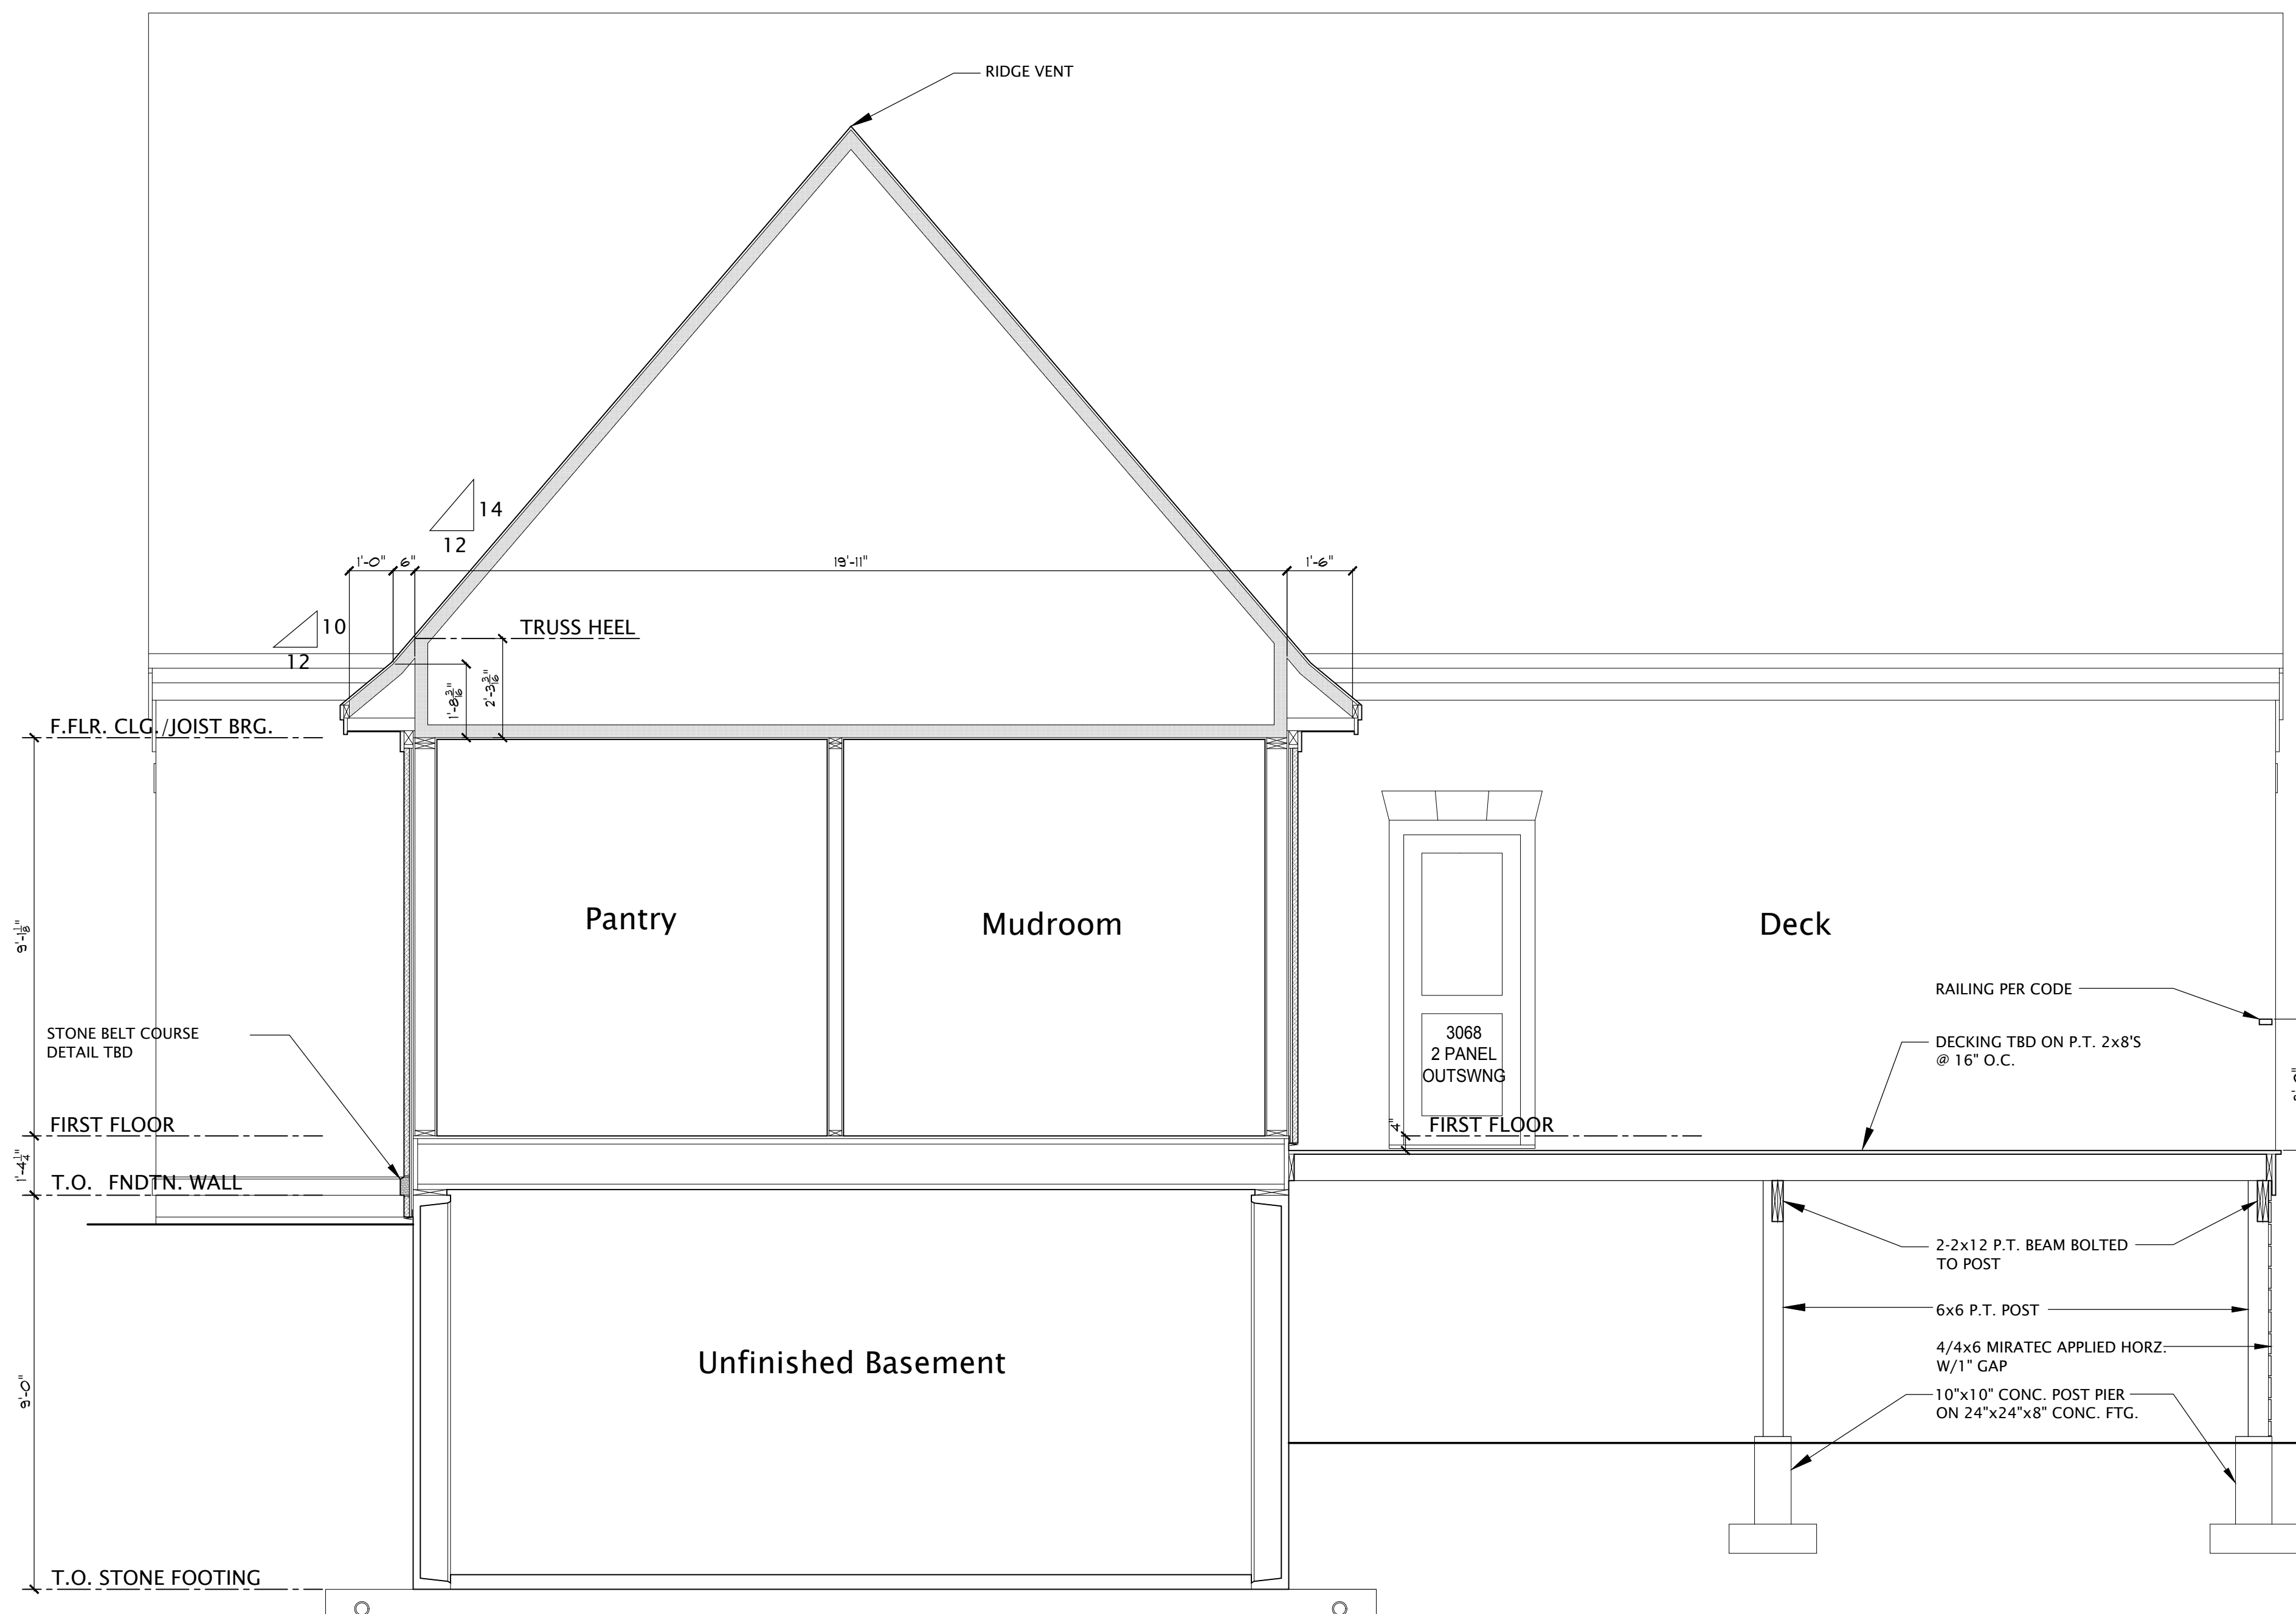


1 - SECTION

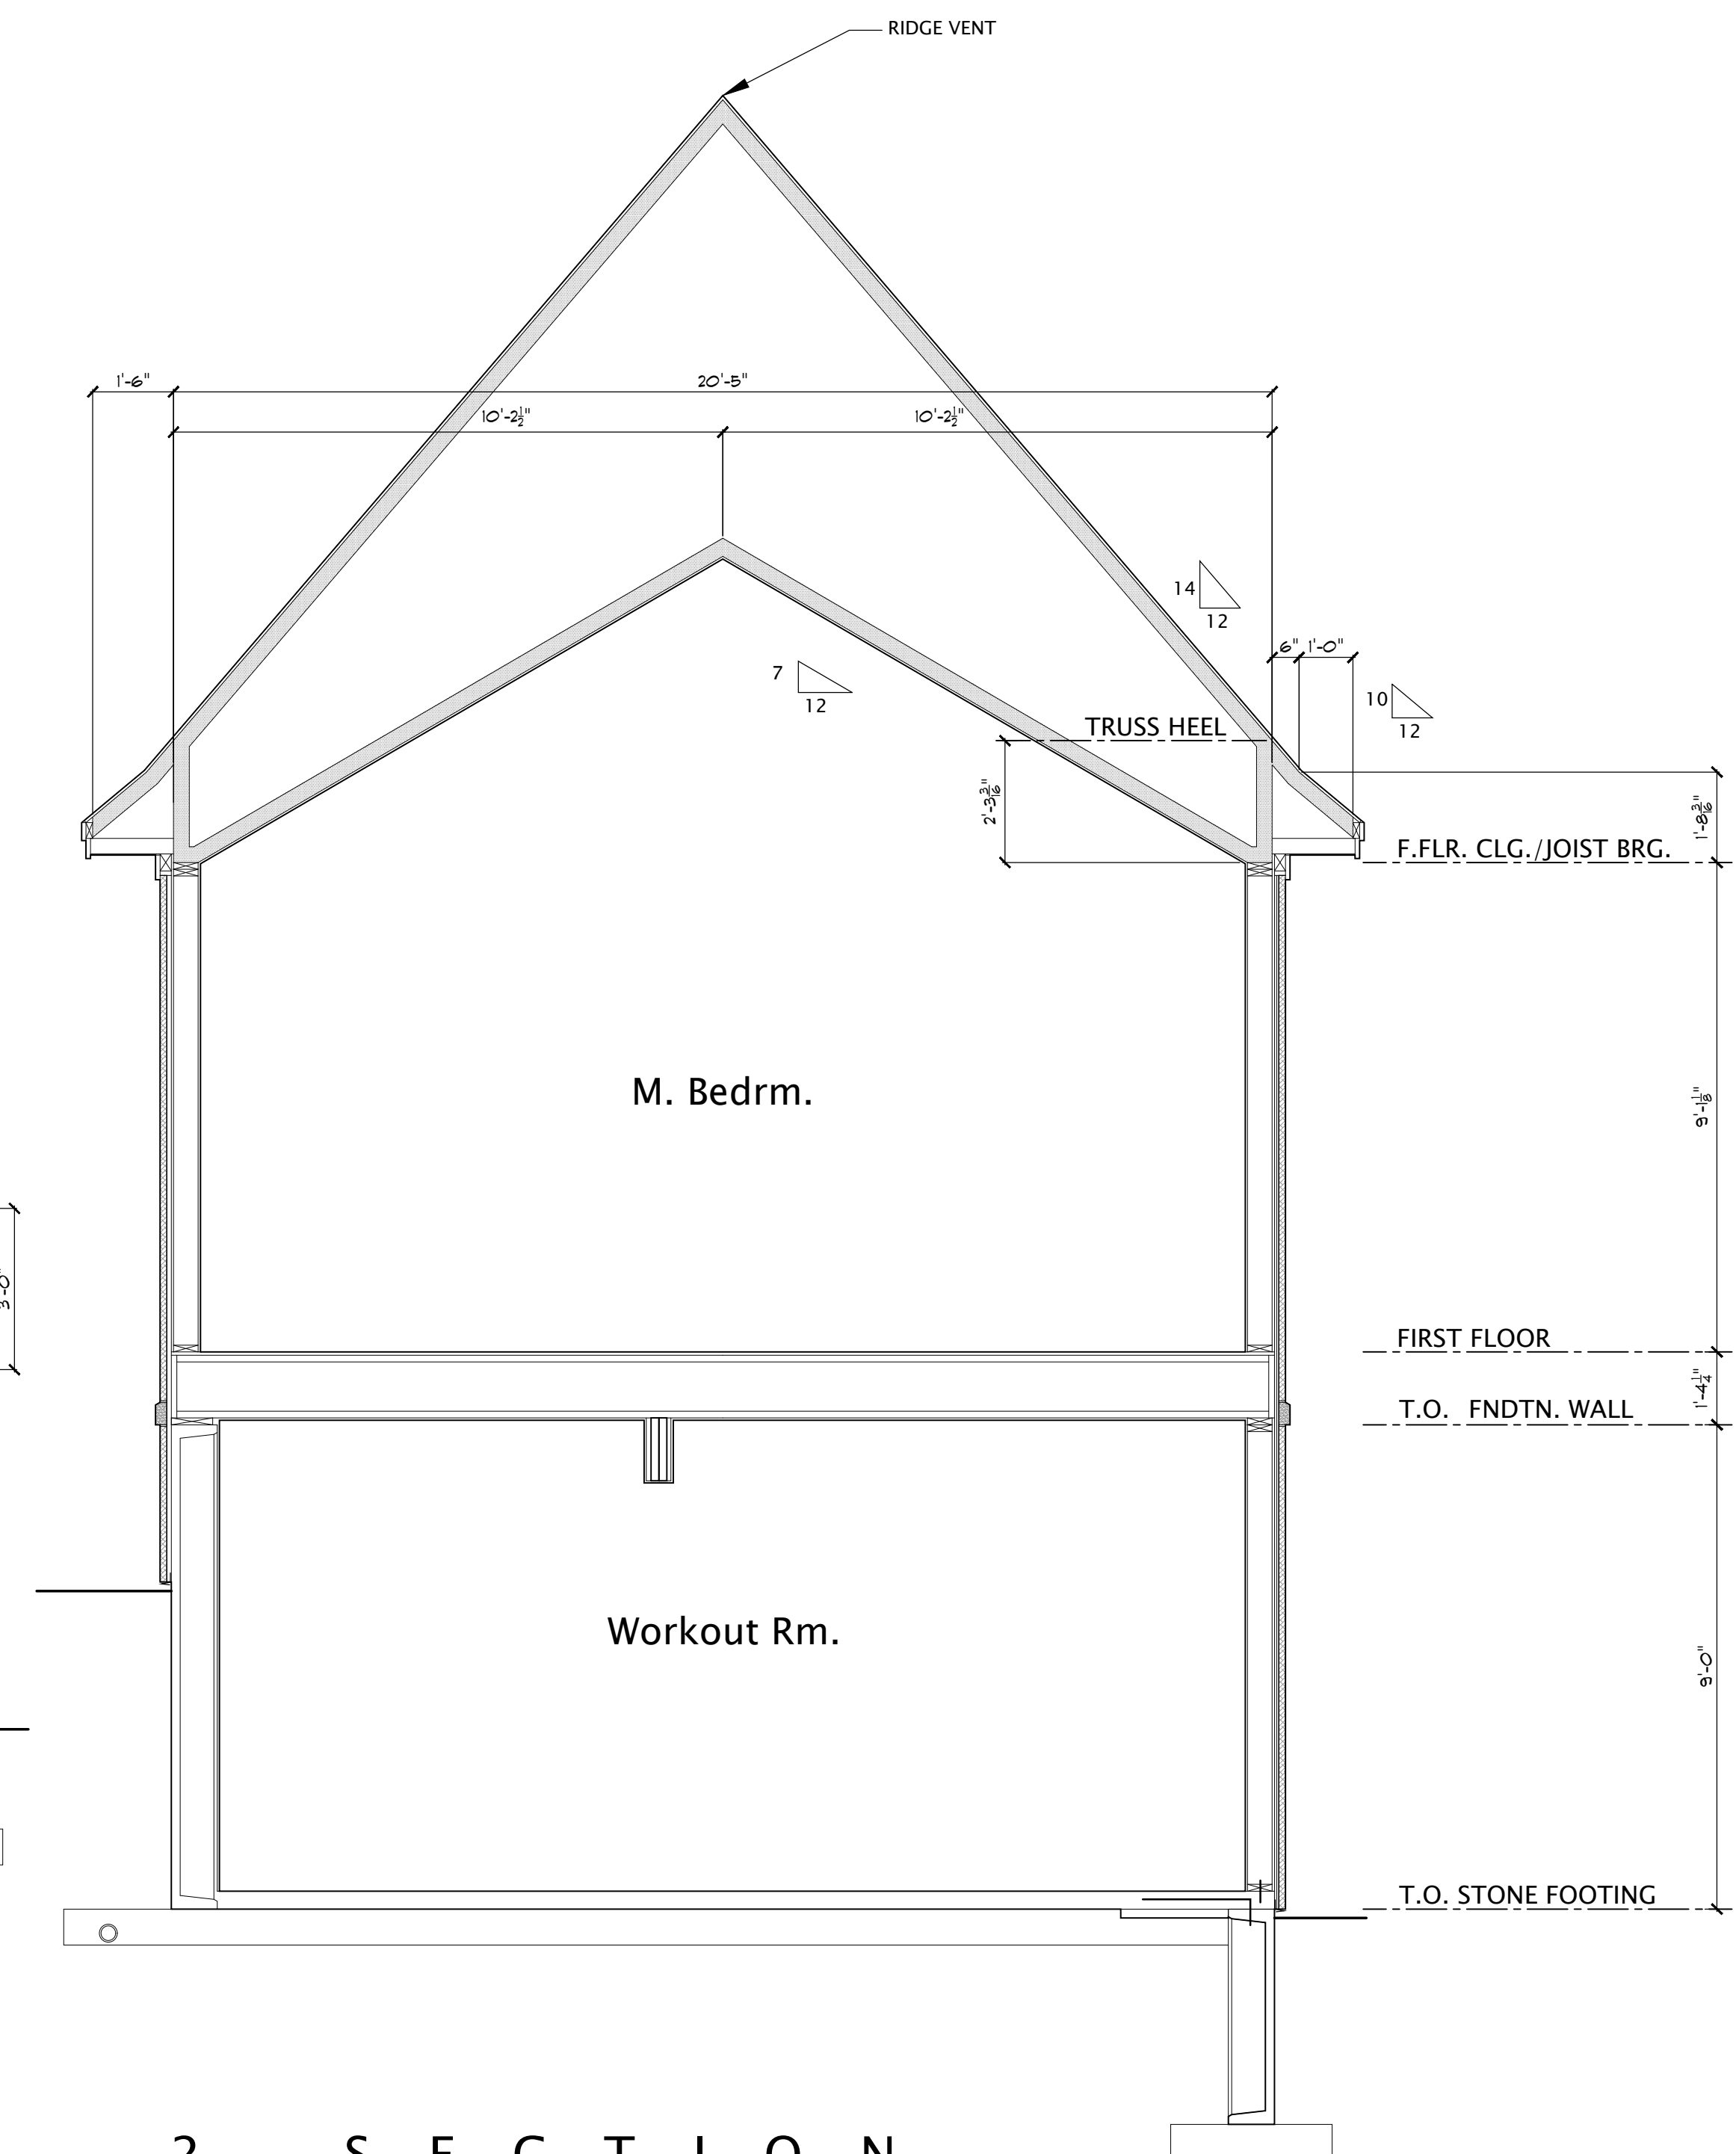

2 - SECTION

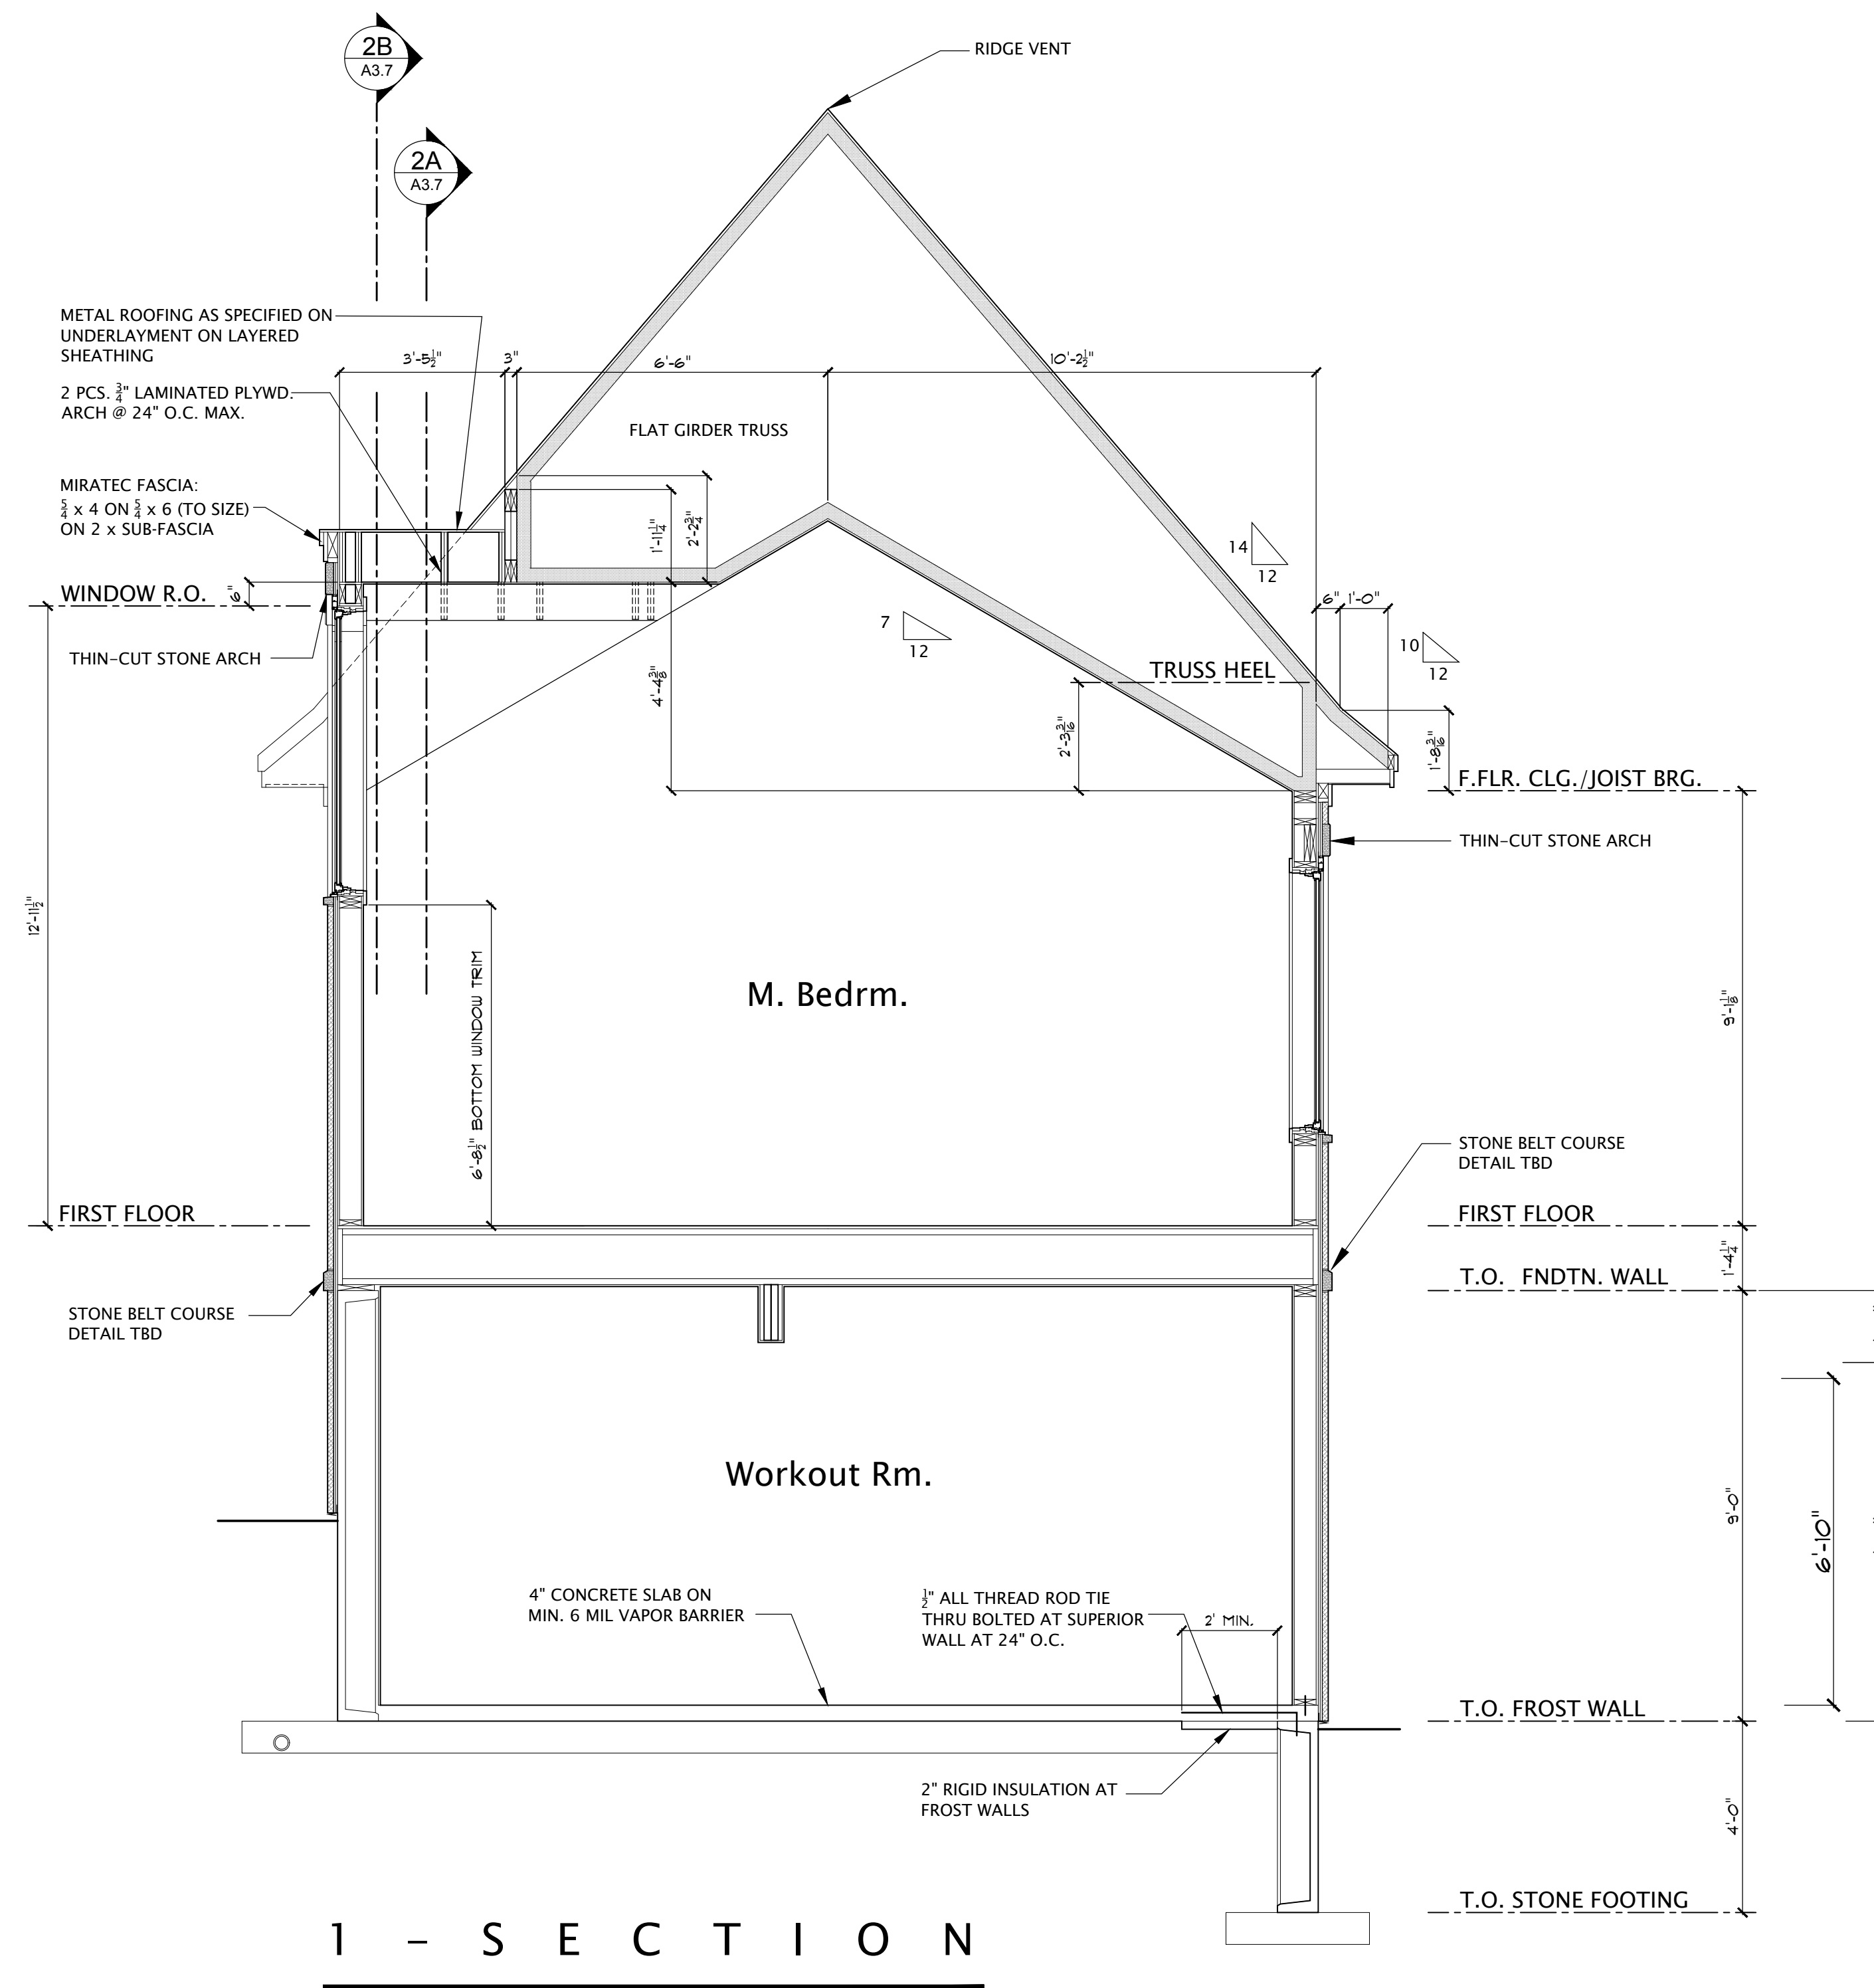

1 - SECTION

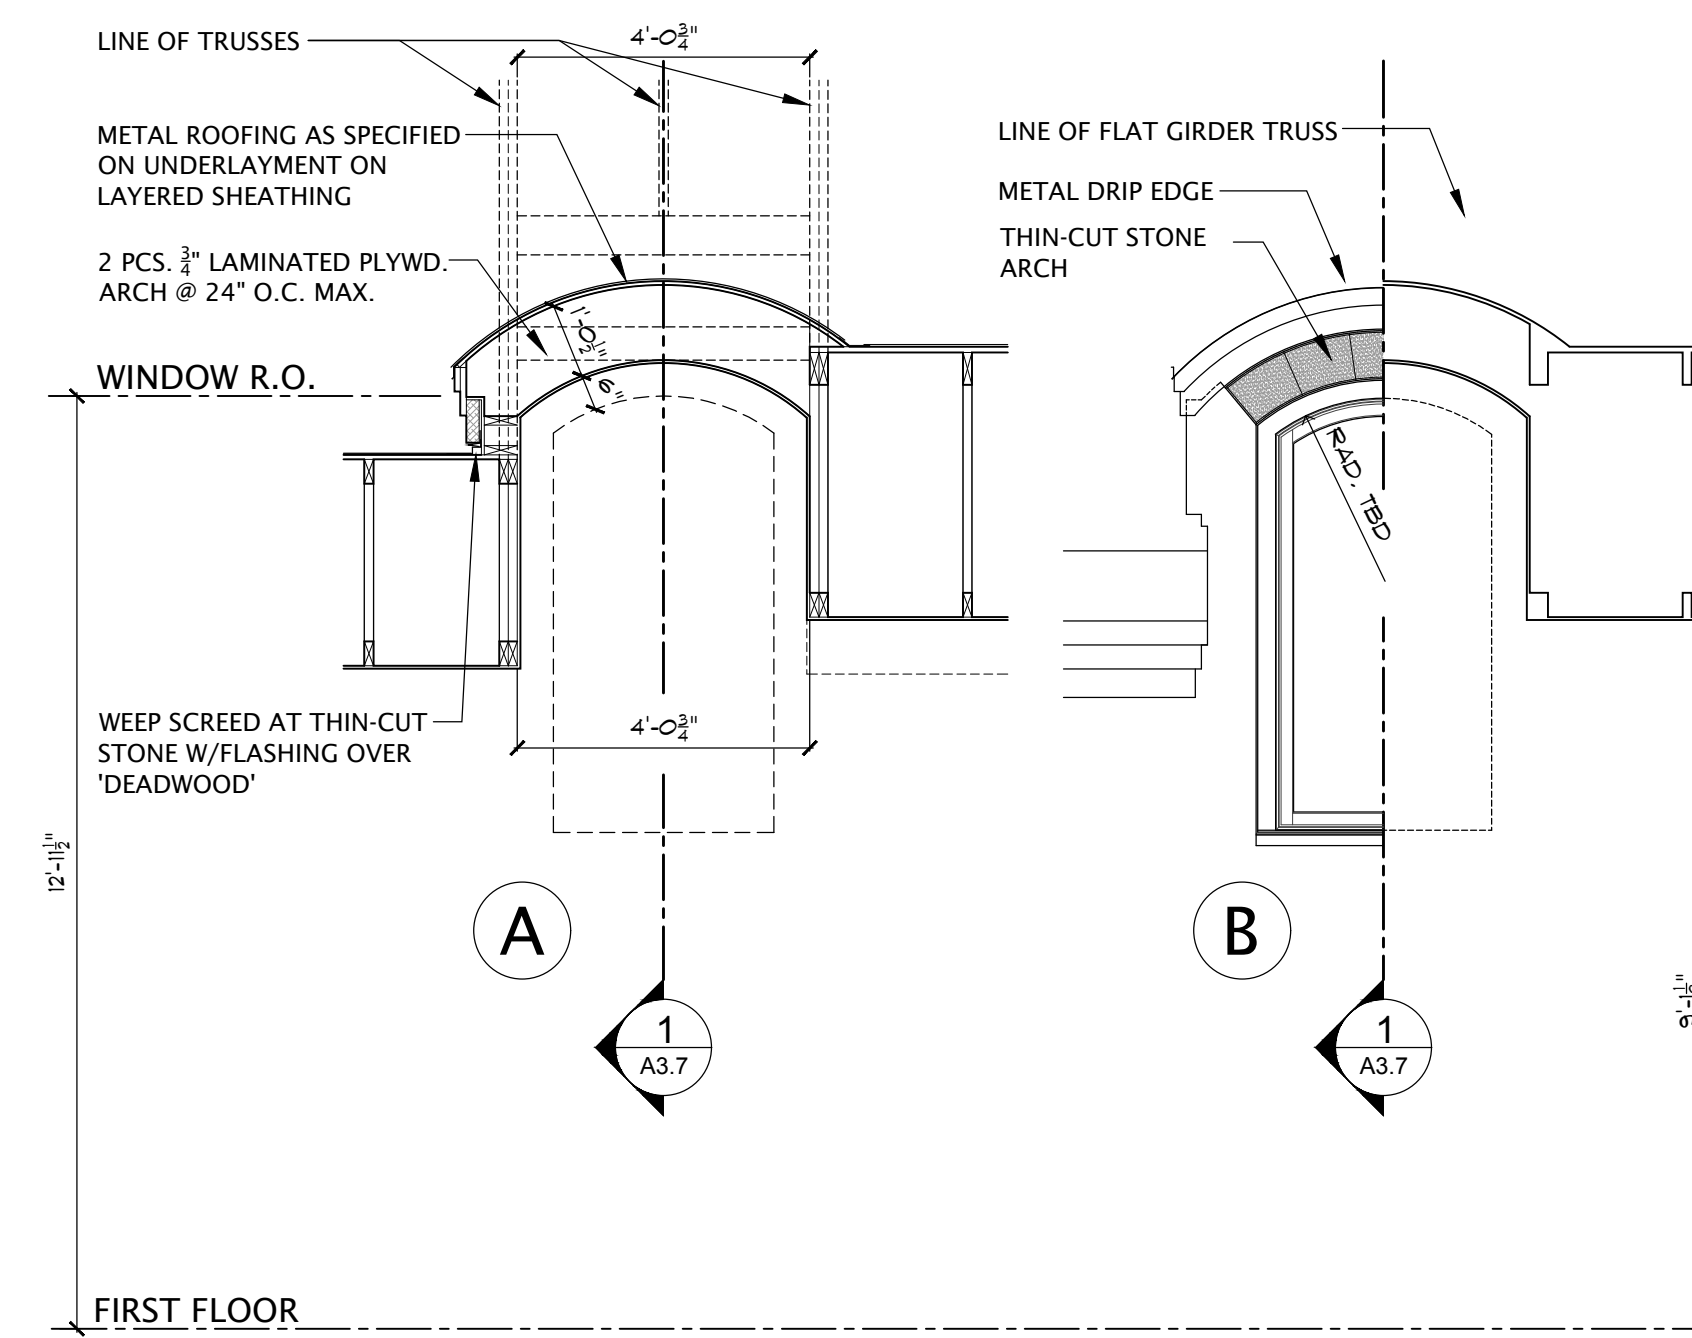

2 - DETAILS

1128 East High Street
Charlottesville, VA 22902
Phone: (434) 971-7026
Fax: (434) 971-7113
www.smithandrobertson.com

SMITH & ROBERTSON
INCORPORATED
Custom Building & Design
Since 1976

WILKES RESIDENCE
AMBROSE COMMONS DRIVE
ALBEMARLE COUNTY, VIRGINIA

SECTIONS
SCALE
3/8" = 1' - 0"

ISSUED CONSTRUCTION
10-1-2019

DRAWN JPH

APPROVED

A3.7