



PRELIMINARY




BLUE RIDGE CONFERENCE CENTER
MULTI-PURPOSE FACILITY
529 OLD MILL ROAD - MONTEBELLO, VA 24464
NELSON COUNTY, VIRGINIA

REVISIONS:	
DRAWN:	DAS
CHECKED:	
SCALE:	1/8" = 1'-0"
DATE:	09-23-20
PROJECT #:	2017

FLOOR PLAN

A1.1

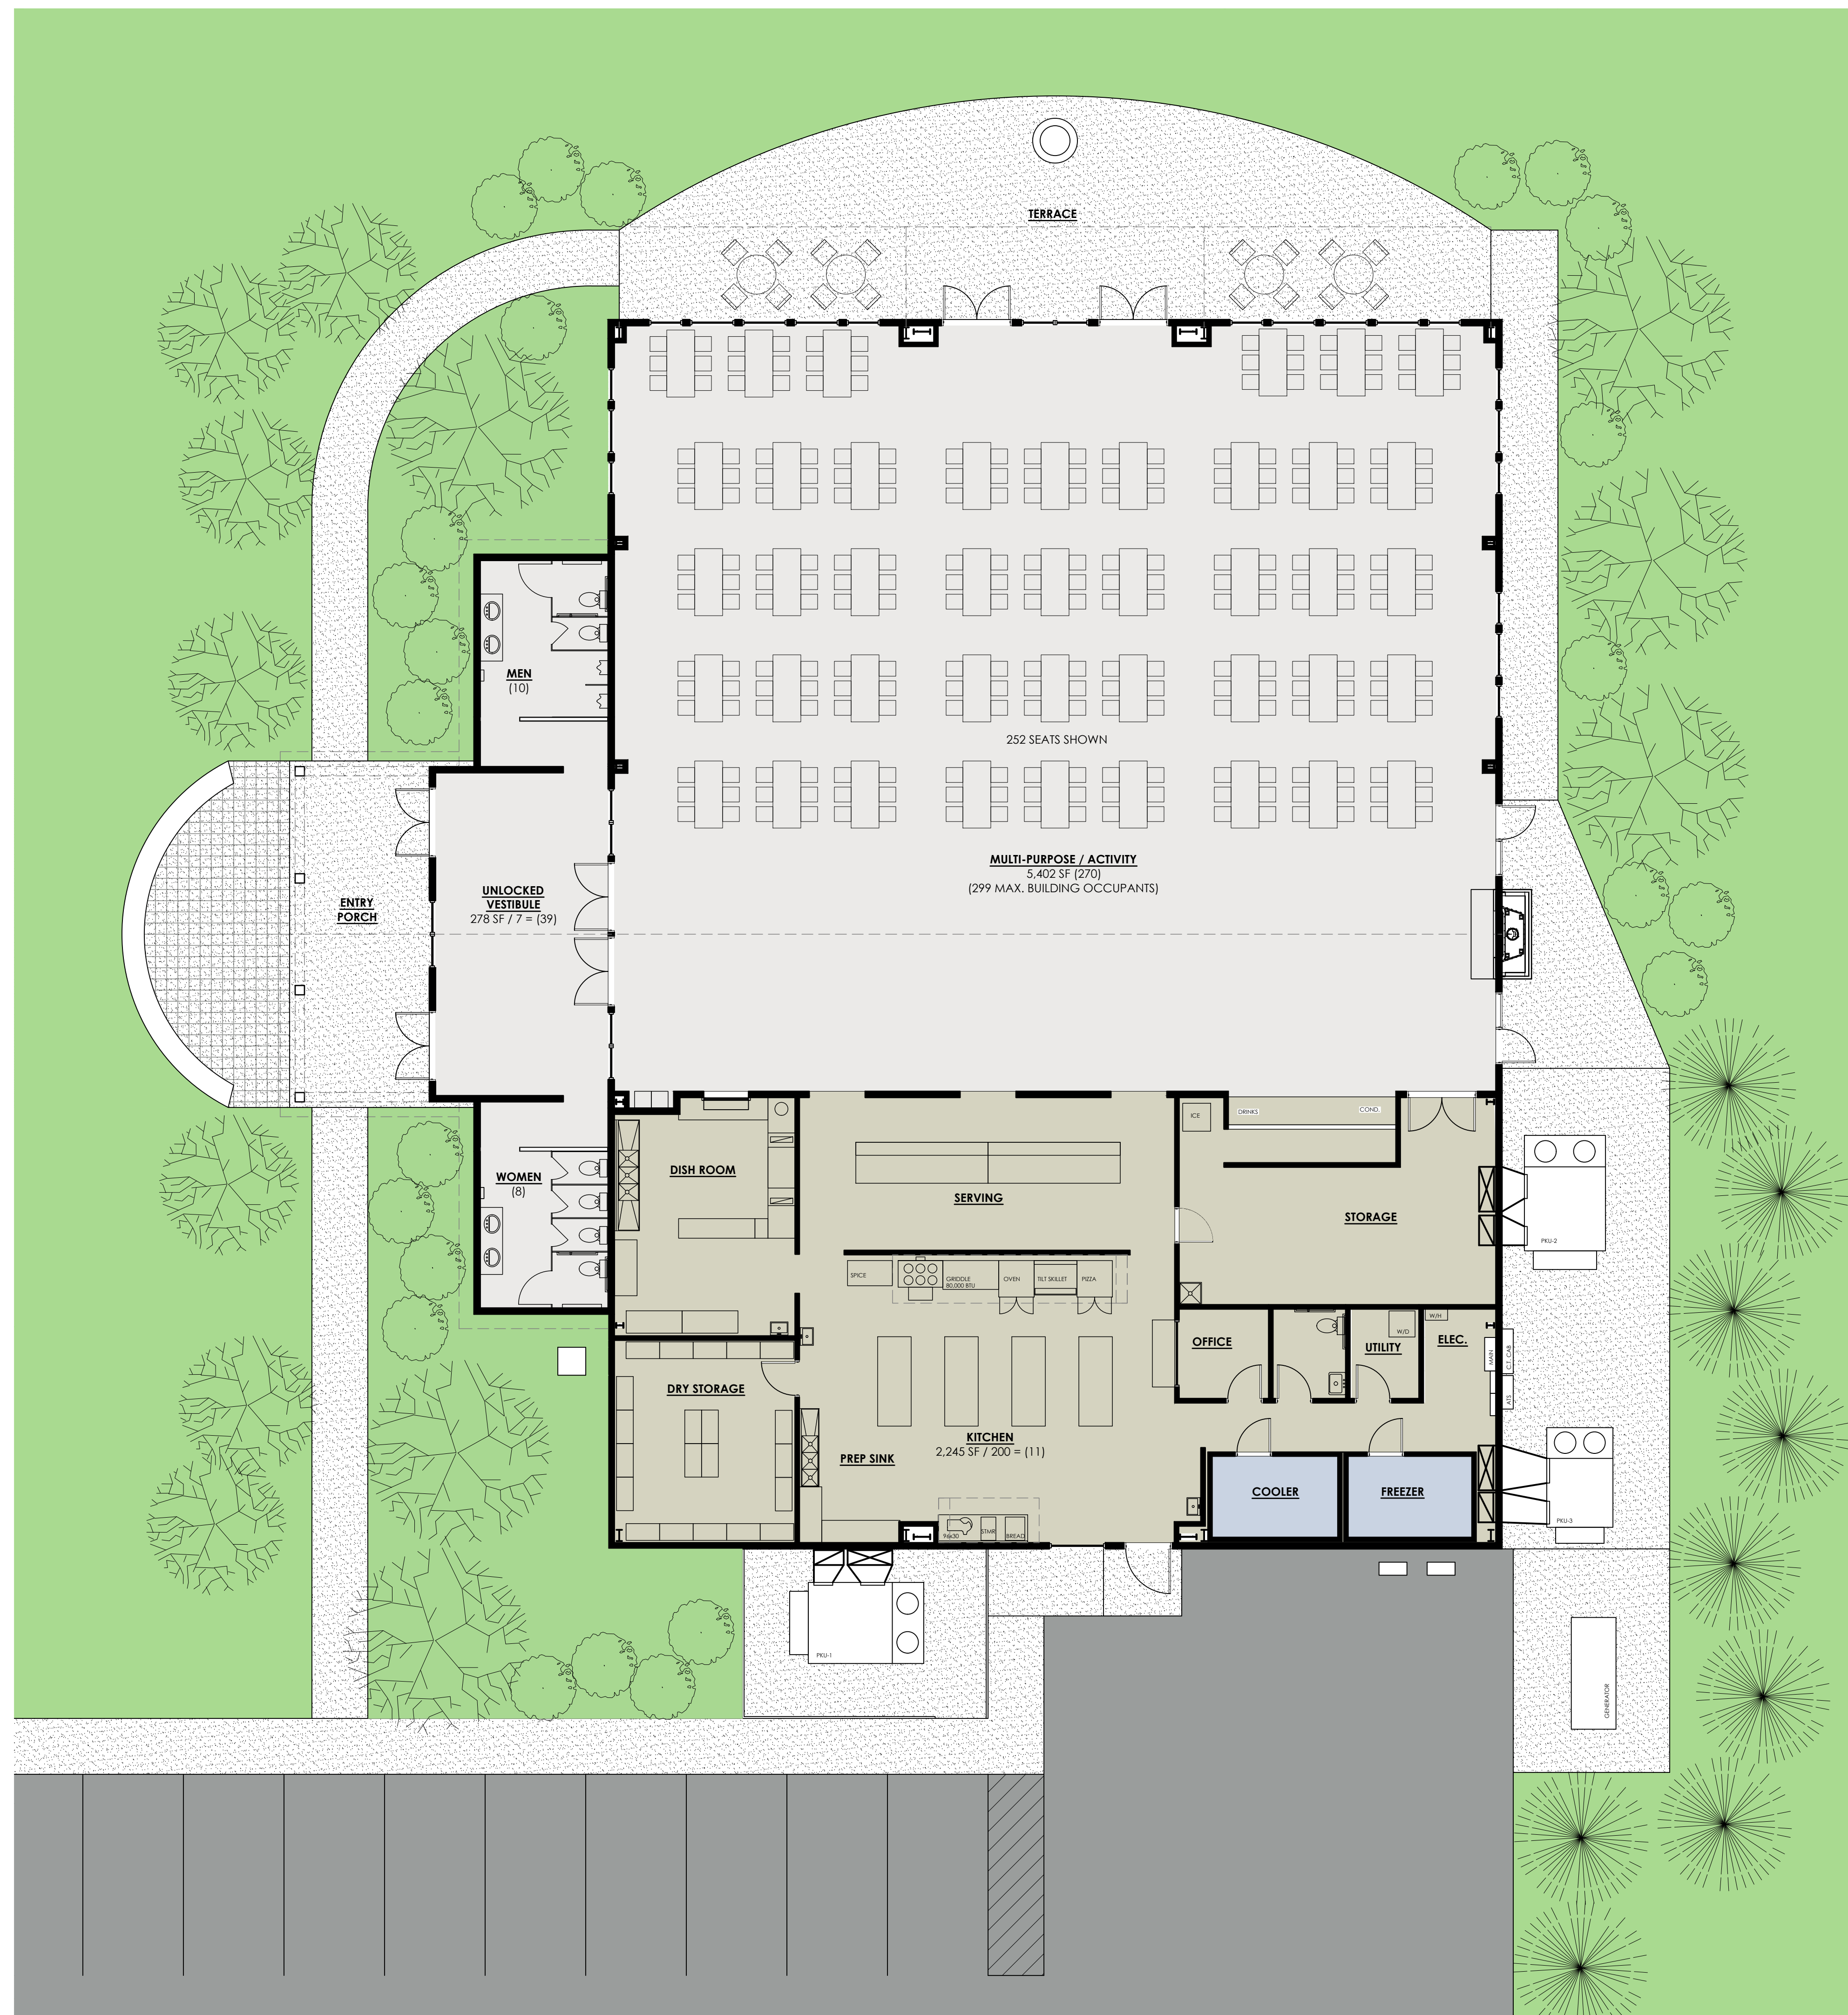



PRELIMINARY



SANDERS
ARCHITECTURE PC
16125 RACCOON FORD RD
CULPEPER, VIRGINIA 22701
(v)540-829-2590

BLUE RIDGE CONFERENCE CENTER
MULTI-PURPOSE FACILITY
529 OLD MILL ROAD - MONTEBELLO, VA 24464
NELSON COUNTY, VIRGINIA

REVISIONS:	
DRAWN:	DAS
CHECKED:	
SCALE:	NOTED
DATE:	09-23-2017
PROJECT #:	2017

EXTERIOR ELEVATIONS

A4.1