



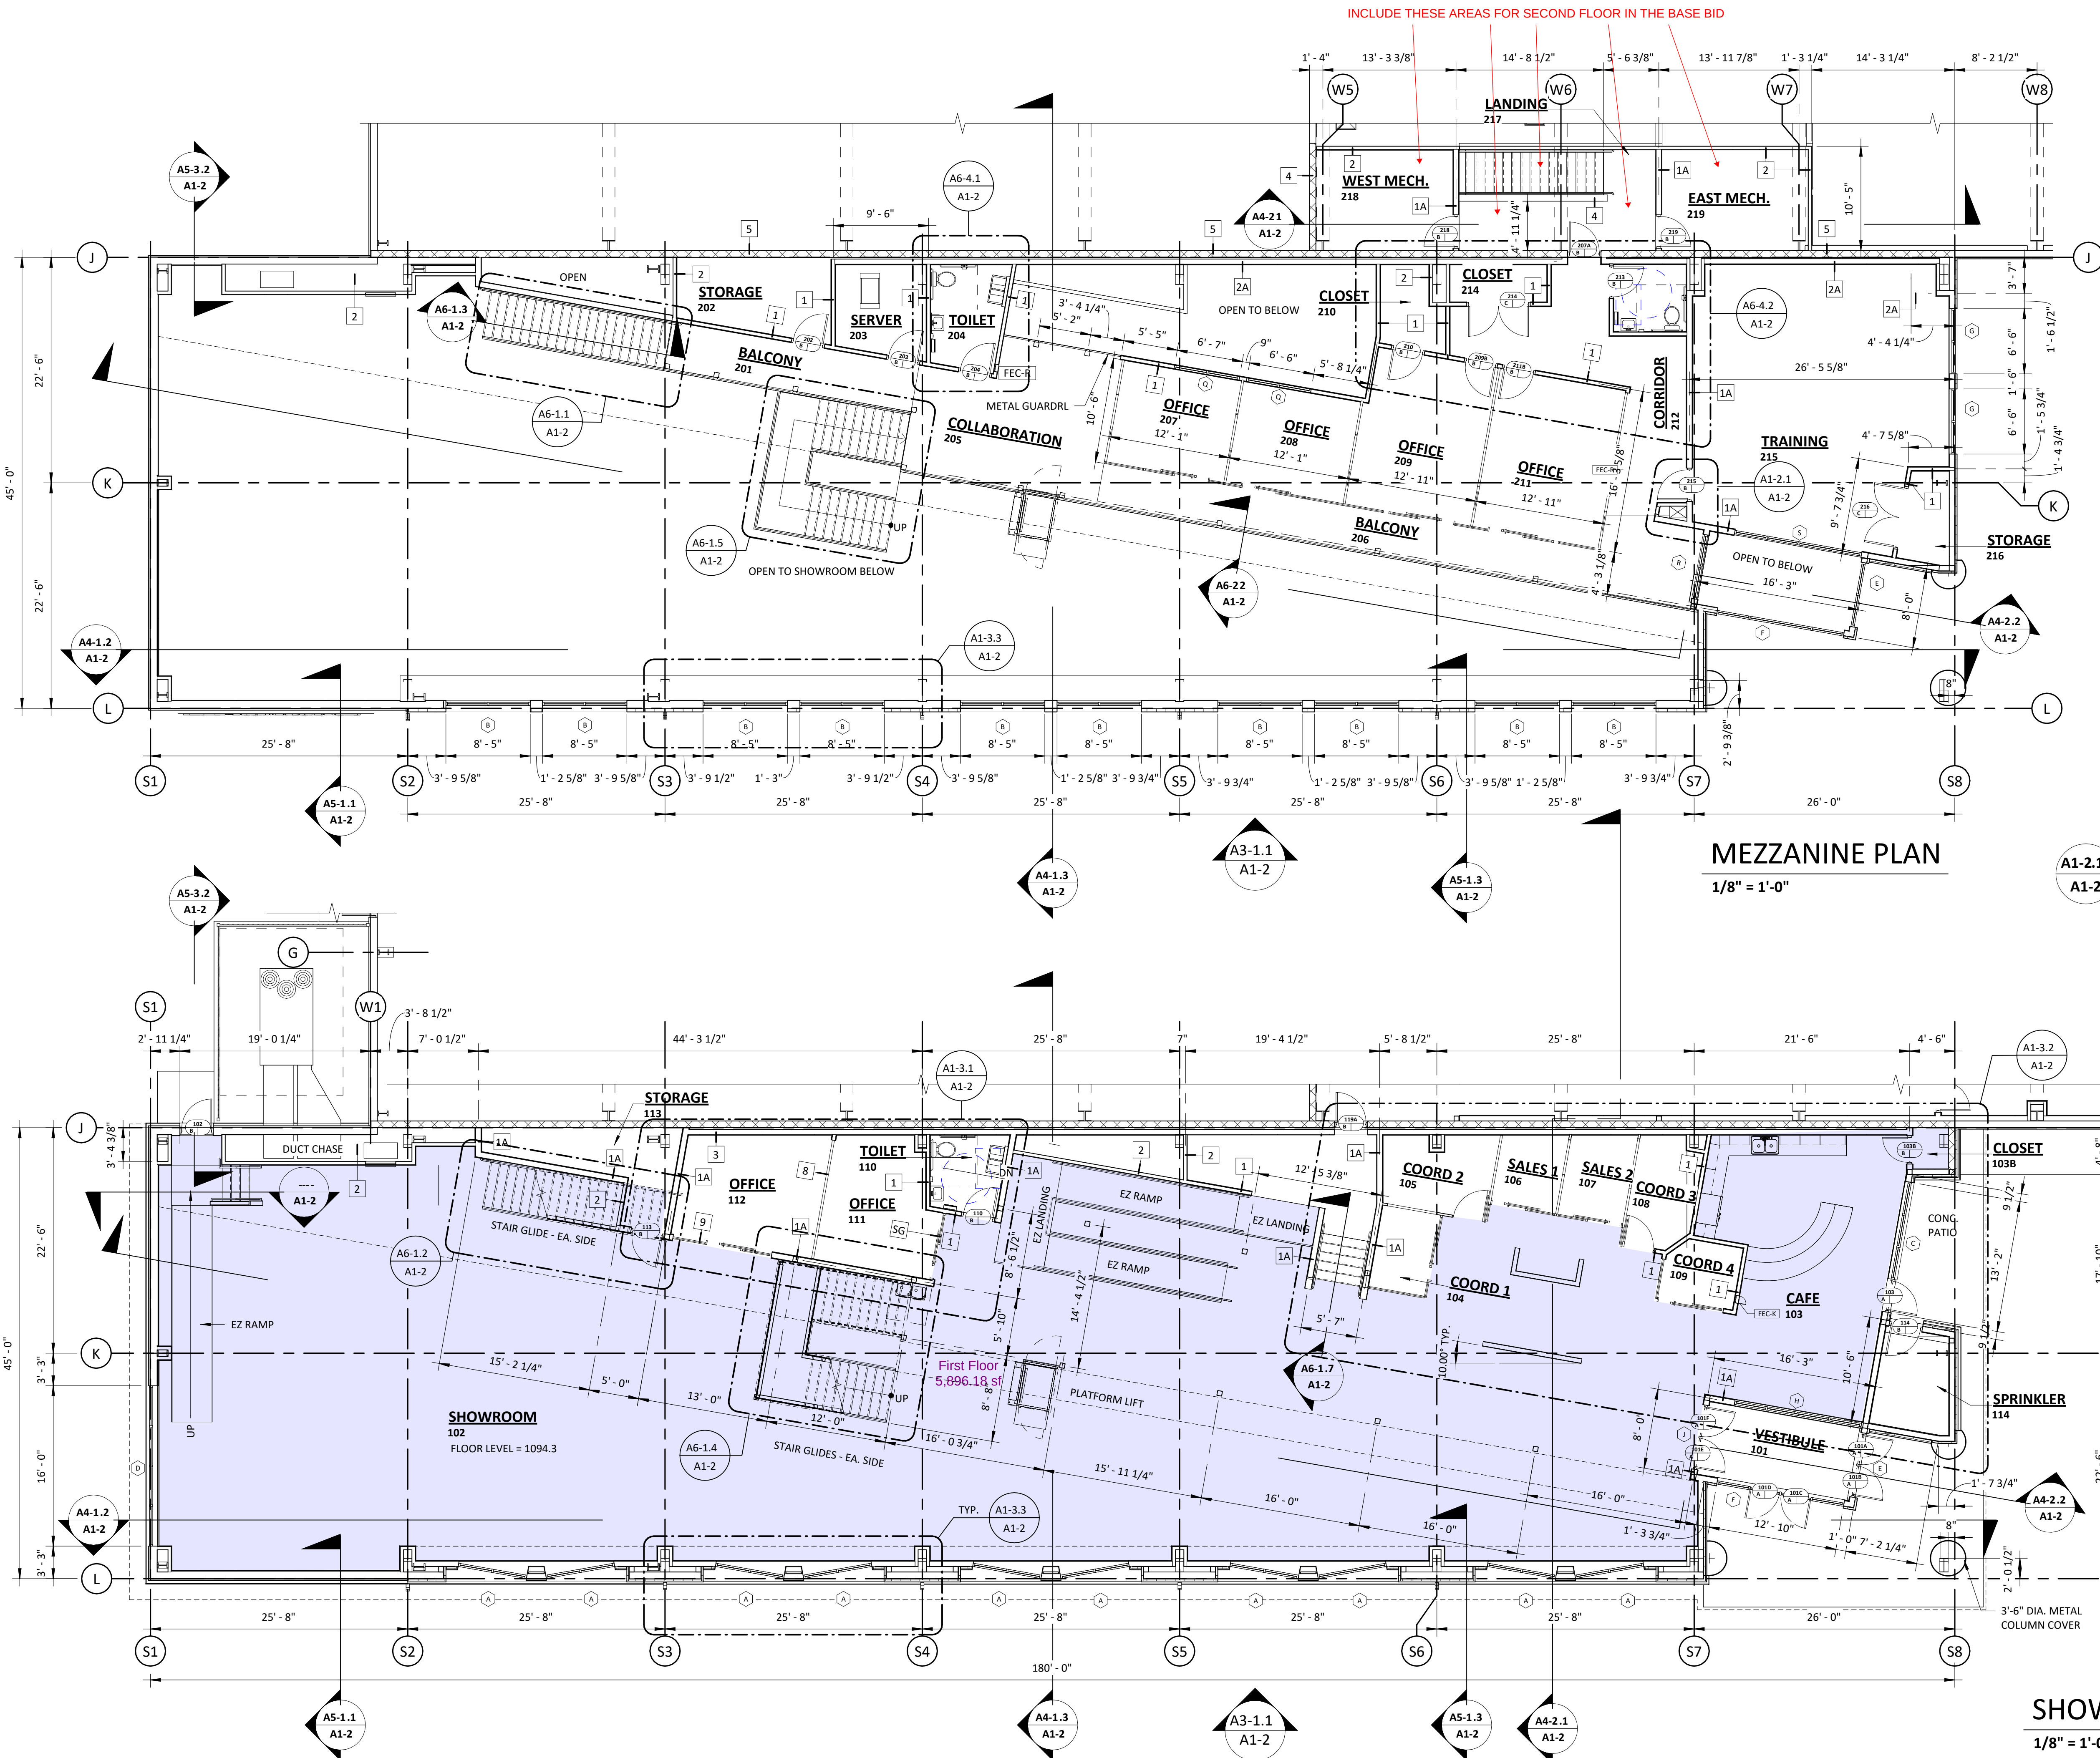

RECEIVED OCTOBER 18, 2022

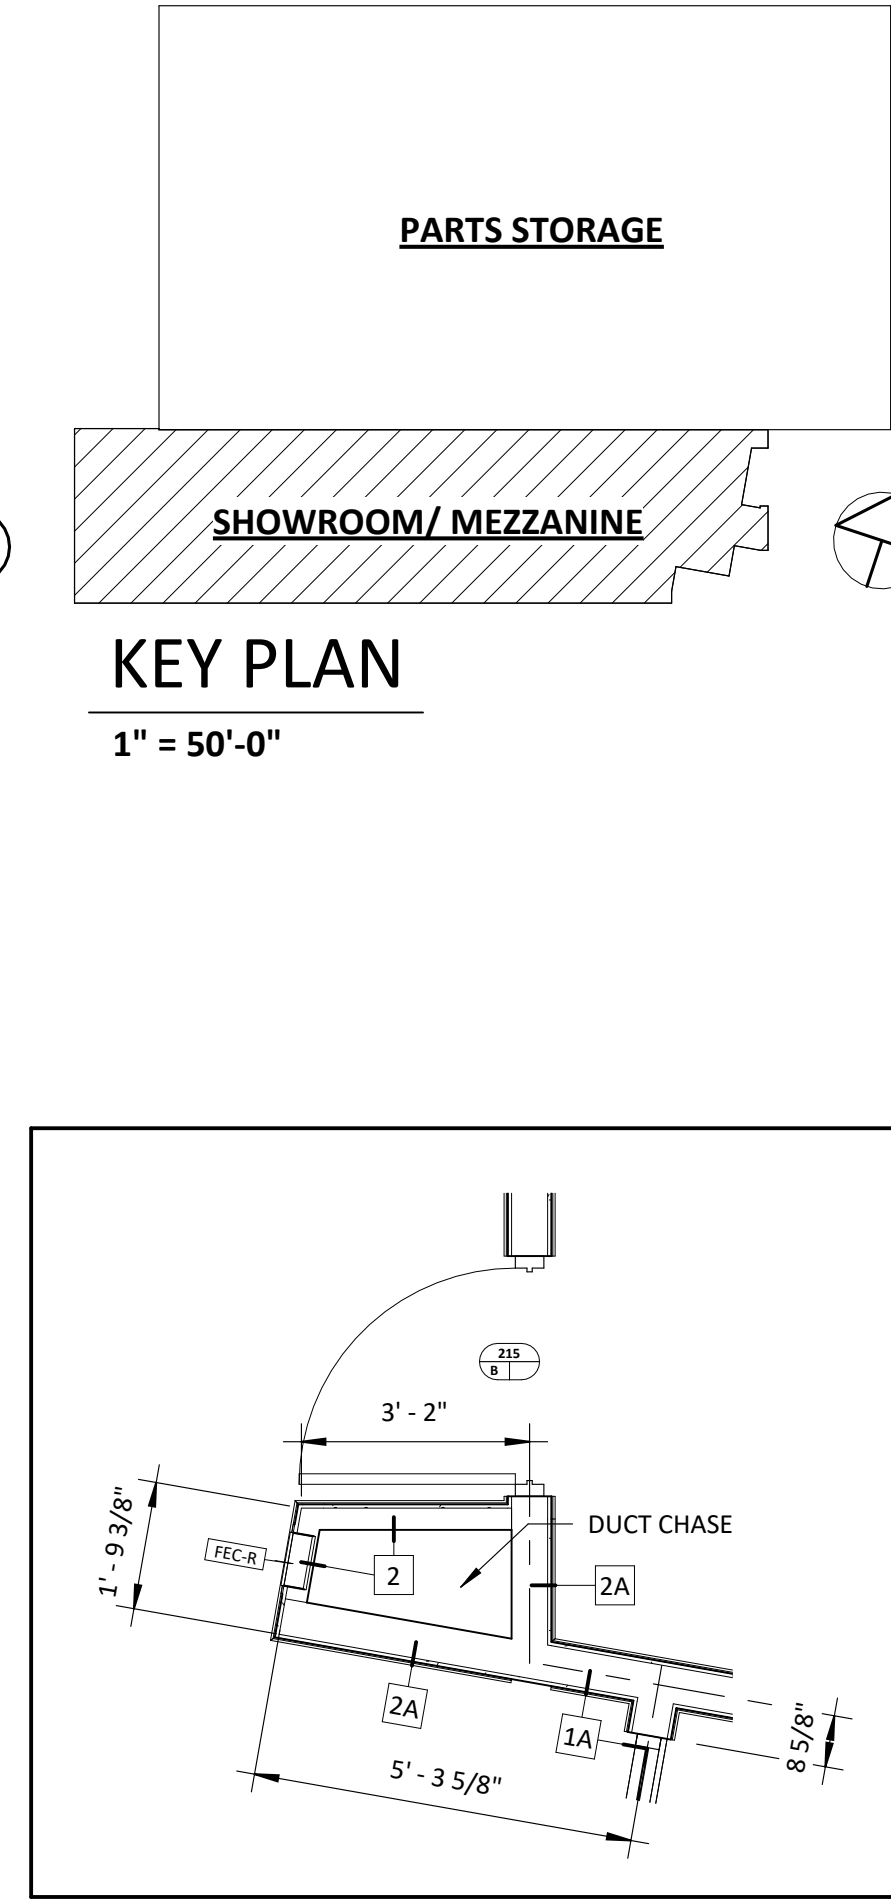

KEY PLAN
1" = 50'-0"

MEZZANINE PLAN
1/8" = 1'-0"

PLAN DETAIL - DUCT CHASE
1/8" = 1'-0"

SHOWROOM FLOOR PLAN
1/8" = 1'-0"

DATE: Sept. 30, 2022

Revisions

No.	Date	Description
-----	------	-------------

HUGHES ASSOCIATES

ARCHITECTS & ENGINEERS

656 ELM AVENUE, S.W. | ROANOKE, VIRGINIA 24005-1034

www.hughesae.com

New Facility For

RAMPZ

MOBILITY SOLUTIONS

4501 Shenandoah Avenue | Roanoke, Virginia

DRAWN BY: EHS

CHECKED BY: JRG

SHOWROOM & MEZZANINE FLOOR PLANS

PROGRESS PRINT

NOT FOR CONSTRUCTION

FOR COORDINATION ONLY

COMMISSION No.

21013

SHEET

A1-2

© COPYRIGHT 2022

HUGHES ASSOCIATES ARCHITECTS & ENGINEERS

A PROFESSIONAL CORPORATION