


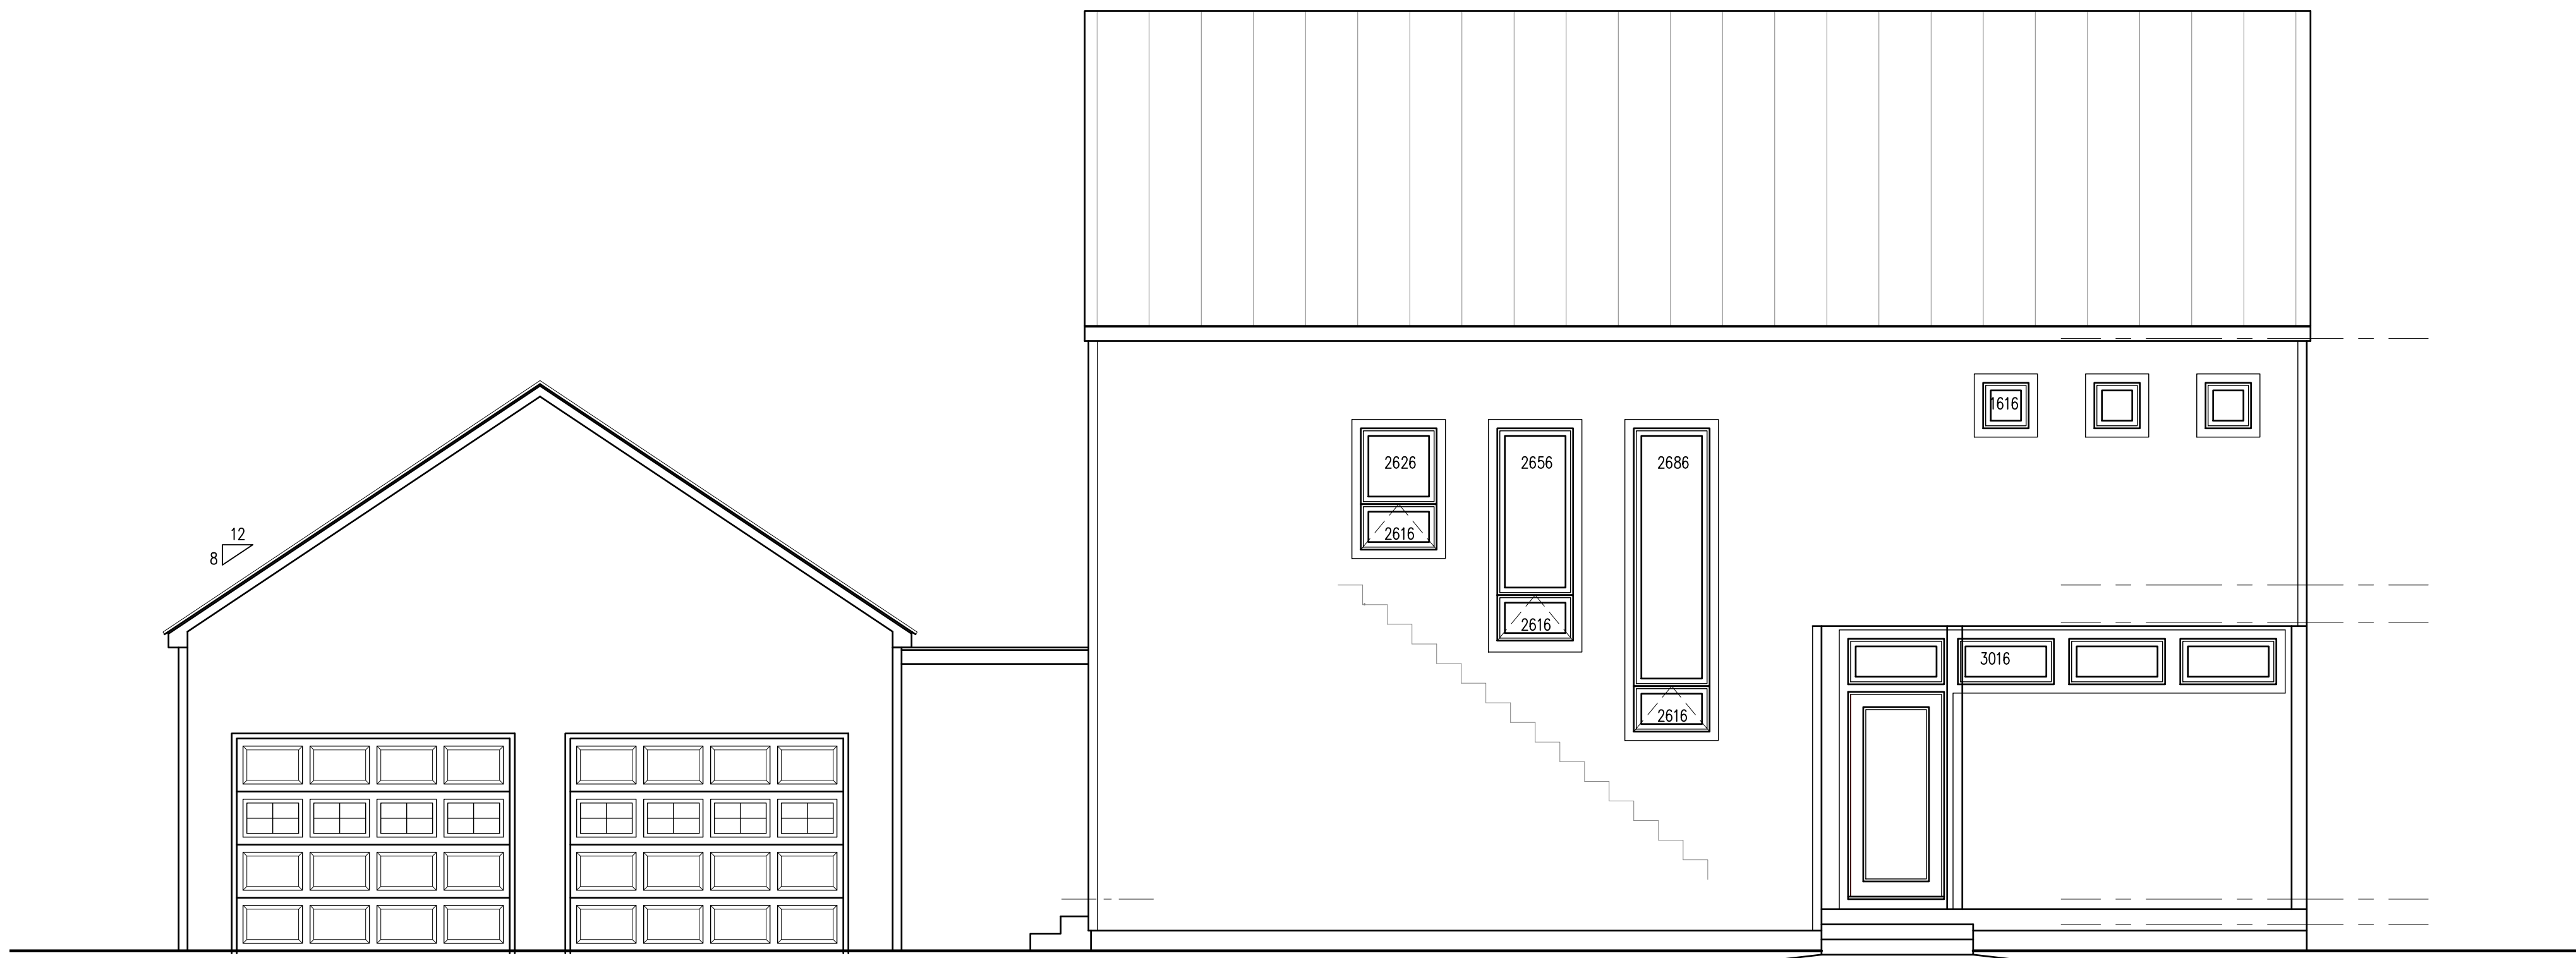

REAR ELEVATION
1/4\"/>



REAR ELEVATION
1/4\"/>

NOT TO SCALE
NOT FOR CONSTRUCTION



REVISIONS	BY

A NEW HOME FOR THE CARRIER'S
HILL GAP RD.
BRIDGEWATER, VA 22812
ROCKINGHAM COUNTY

Signature
Home Designs, LLC

1763 Fadley Road
Weyers Cave, VA 24486
(540) 607-0587
TheRightHomePlan@gmail.com

DRAWN BY D. RHODES
DATE 6/25/18
SCALE AS SHOWN
JOB NAME CARRIER T J
SHEET 1 OF 4 SHEETS

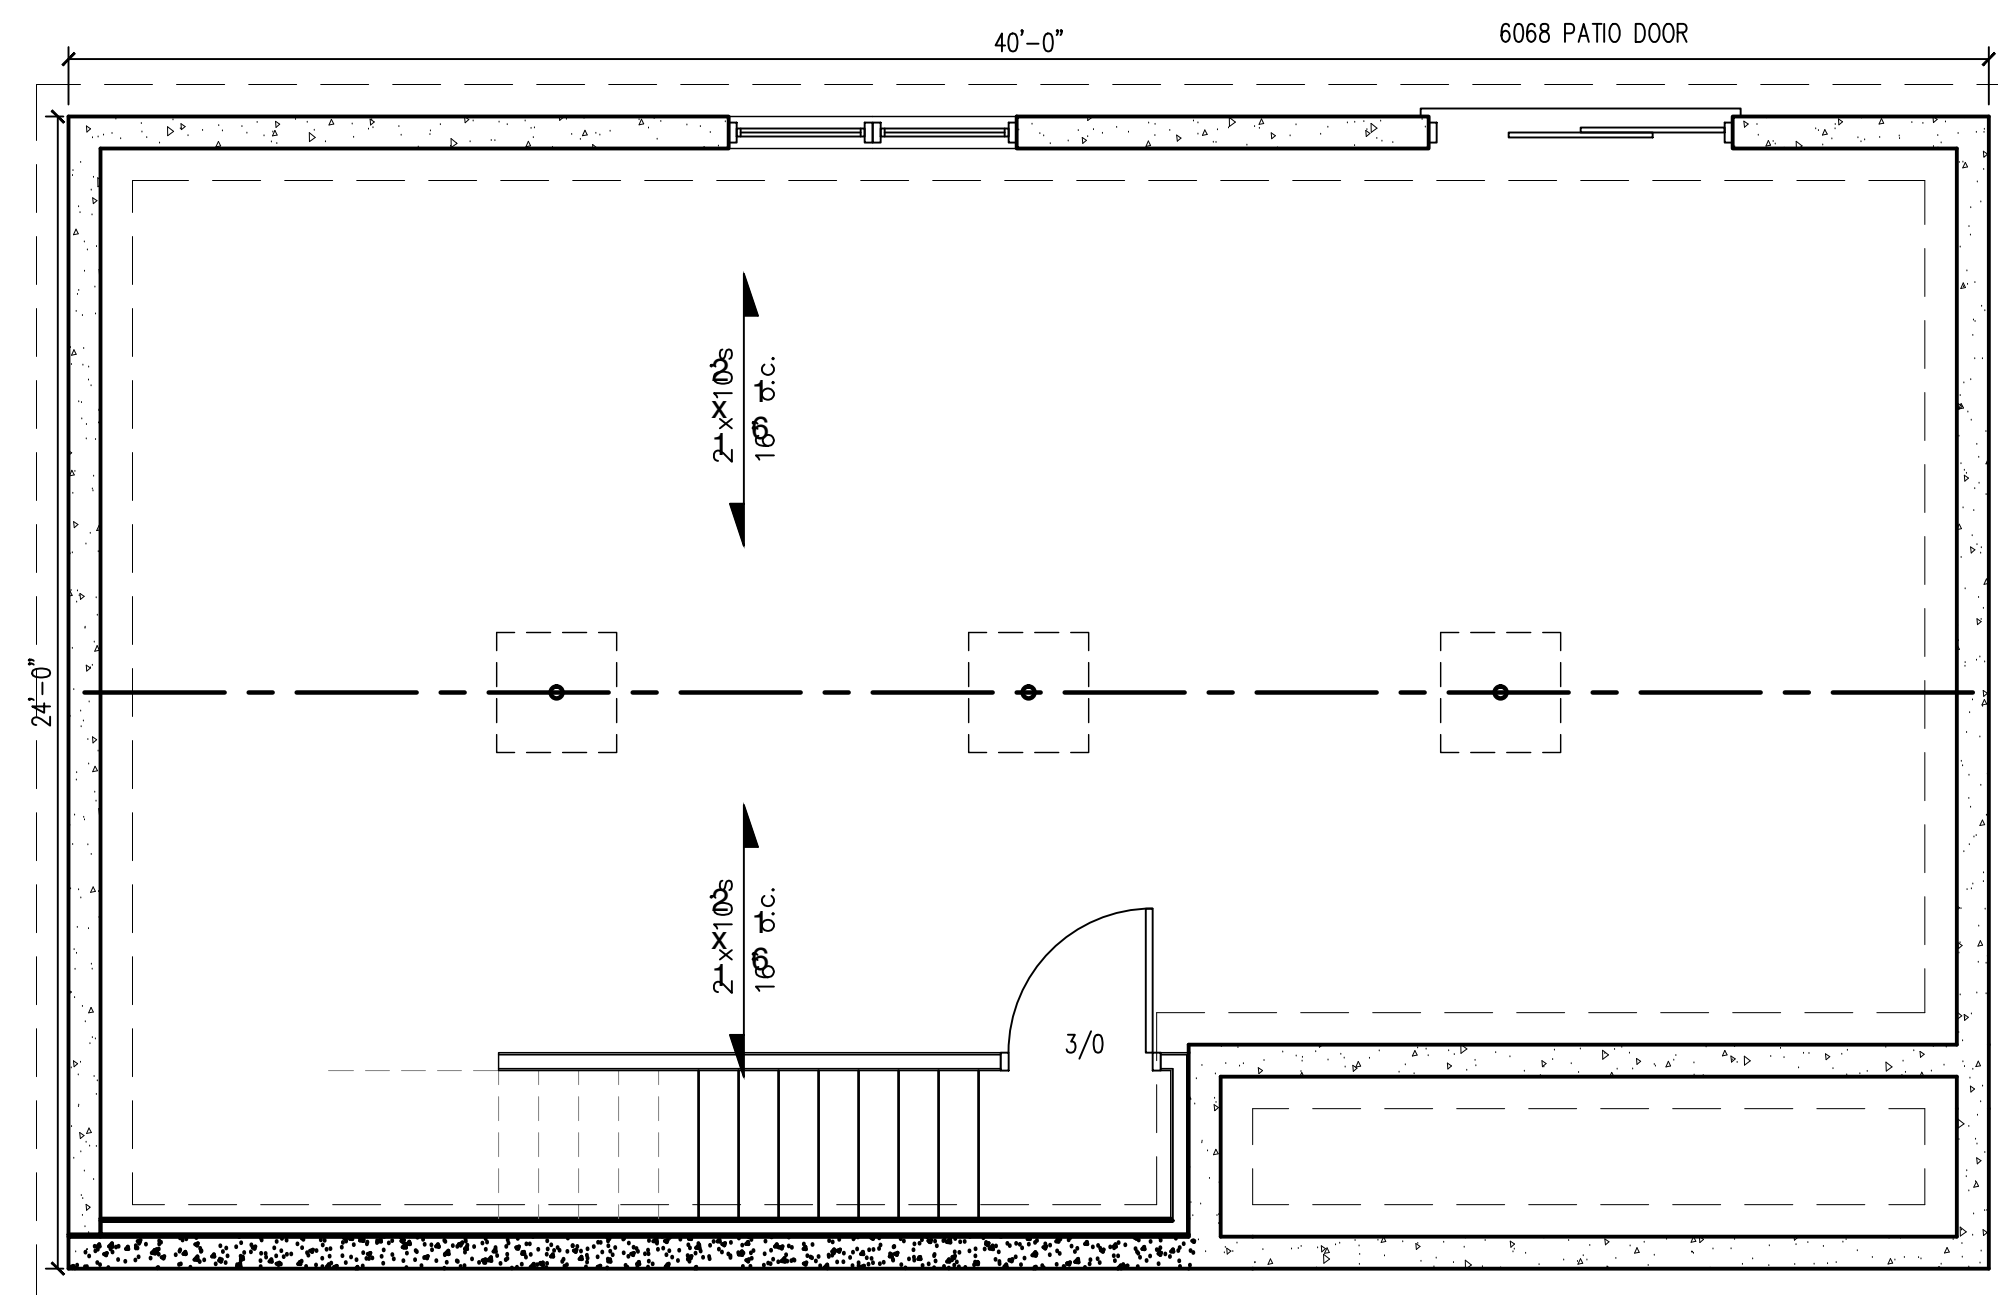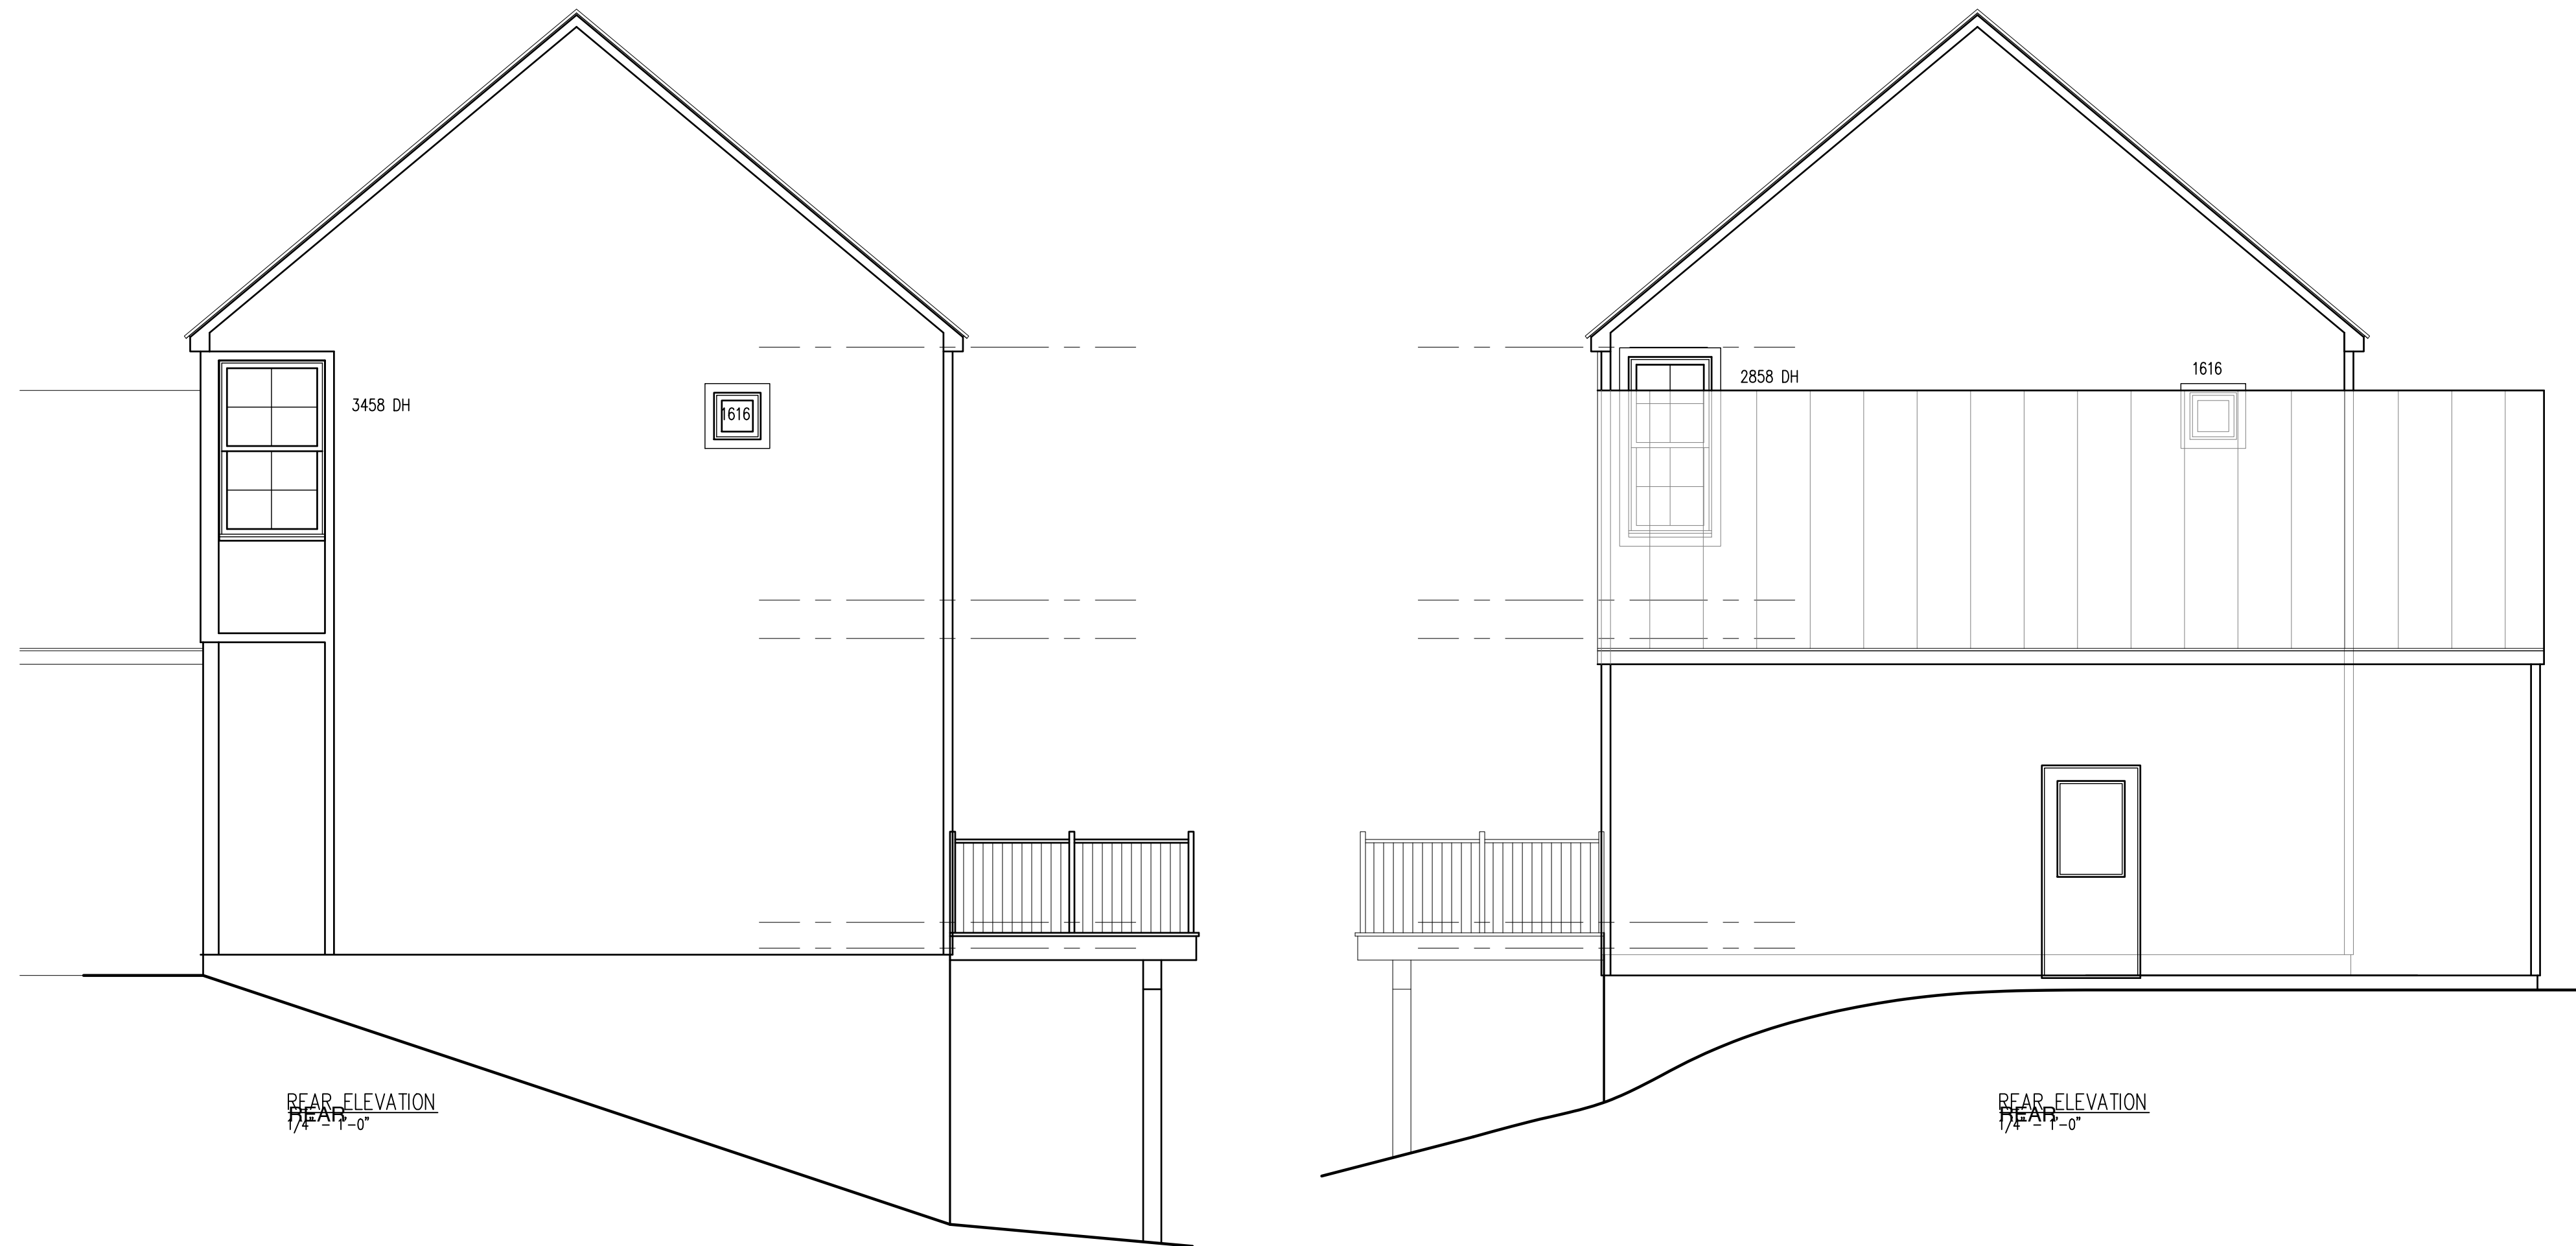

NOT TO SCALE
NOT FOR CONSTRUCTION



REVISIONS	BY

A NEW HOME FOR THE CARRIER'S
HILL GAP RD.
BRIDGEWATER, VA 22812
ROCKINGHAM COUNTY

Signature
Home Designs, LLC

1753 Fadley Road
Weyers Cave, VA 24486
(540) 607-0587
TheRightHomePlan@gmail.com

DRAWN BY D. RHODES
DATE 6/25/18
SCALE AS SHOWN
JOB NAME CARRIER T J
SHEET 2 OF 4 SHEETS

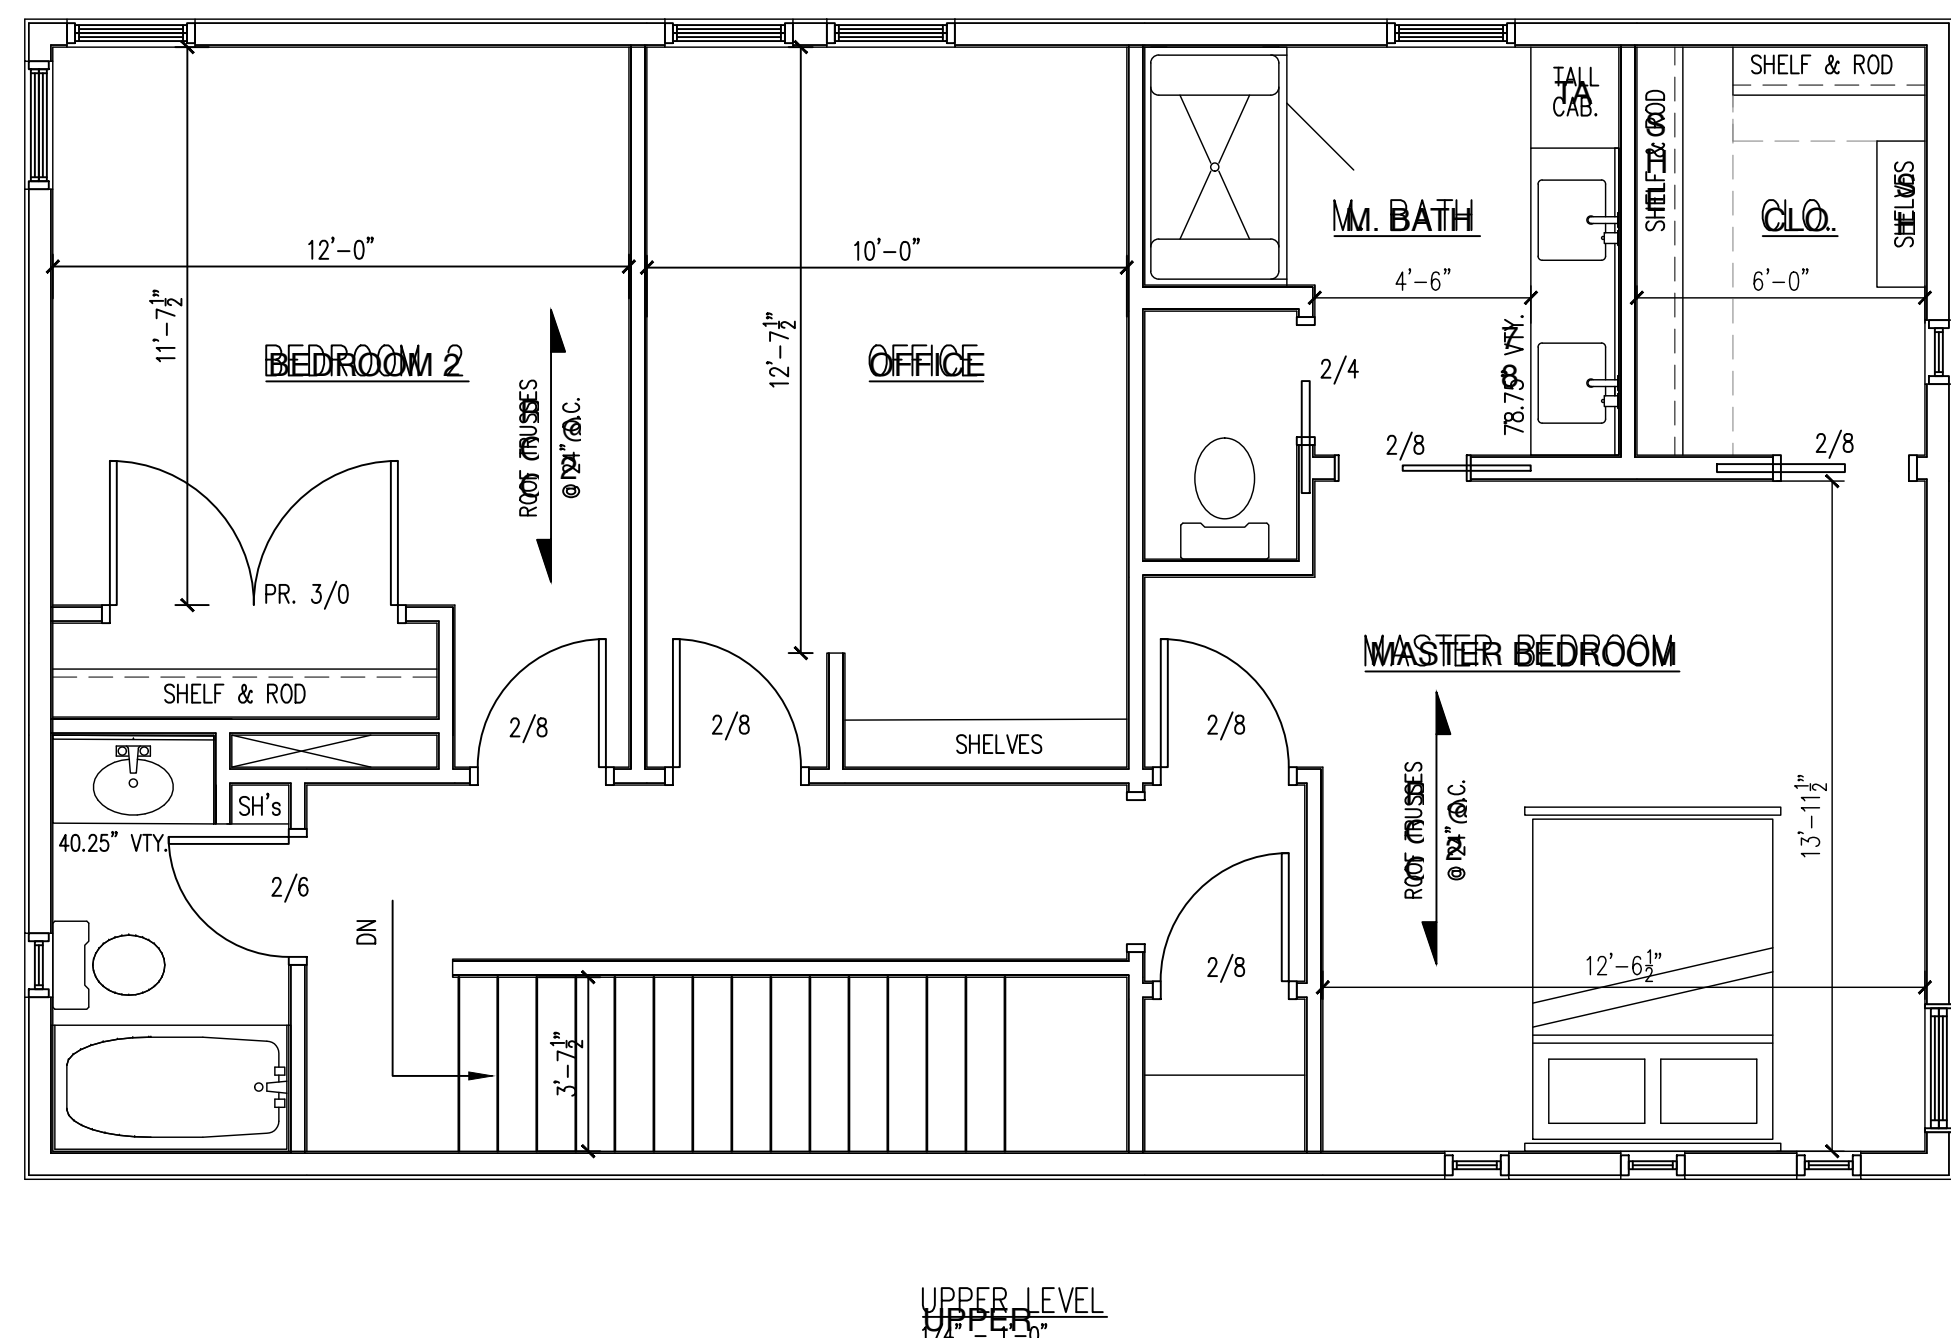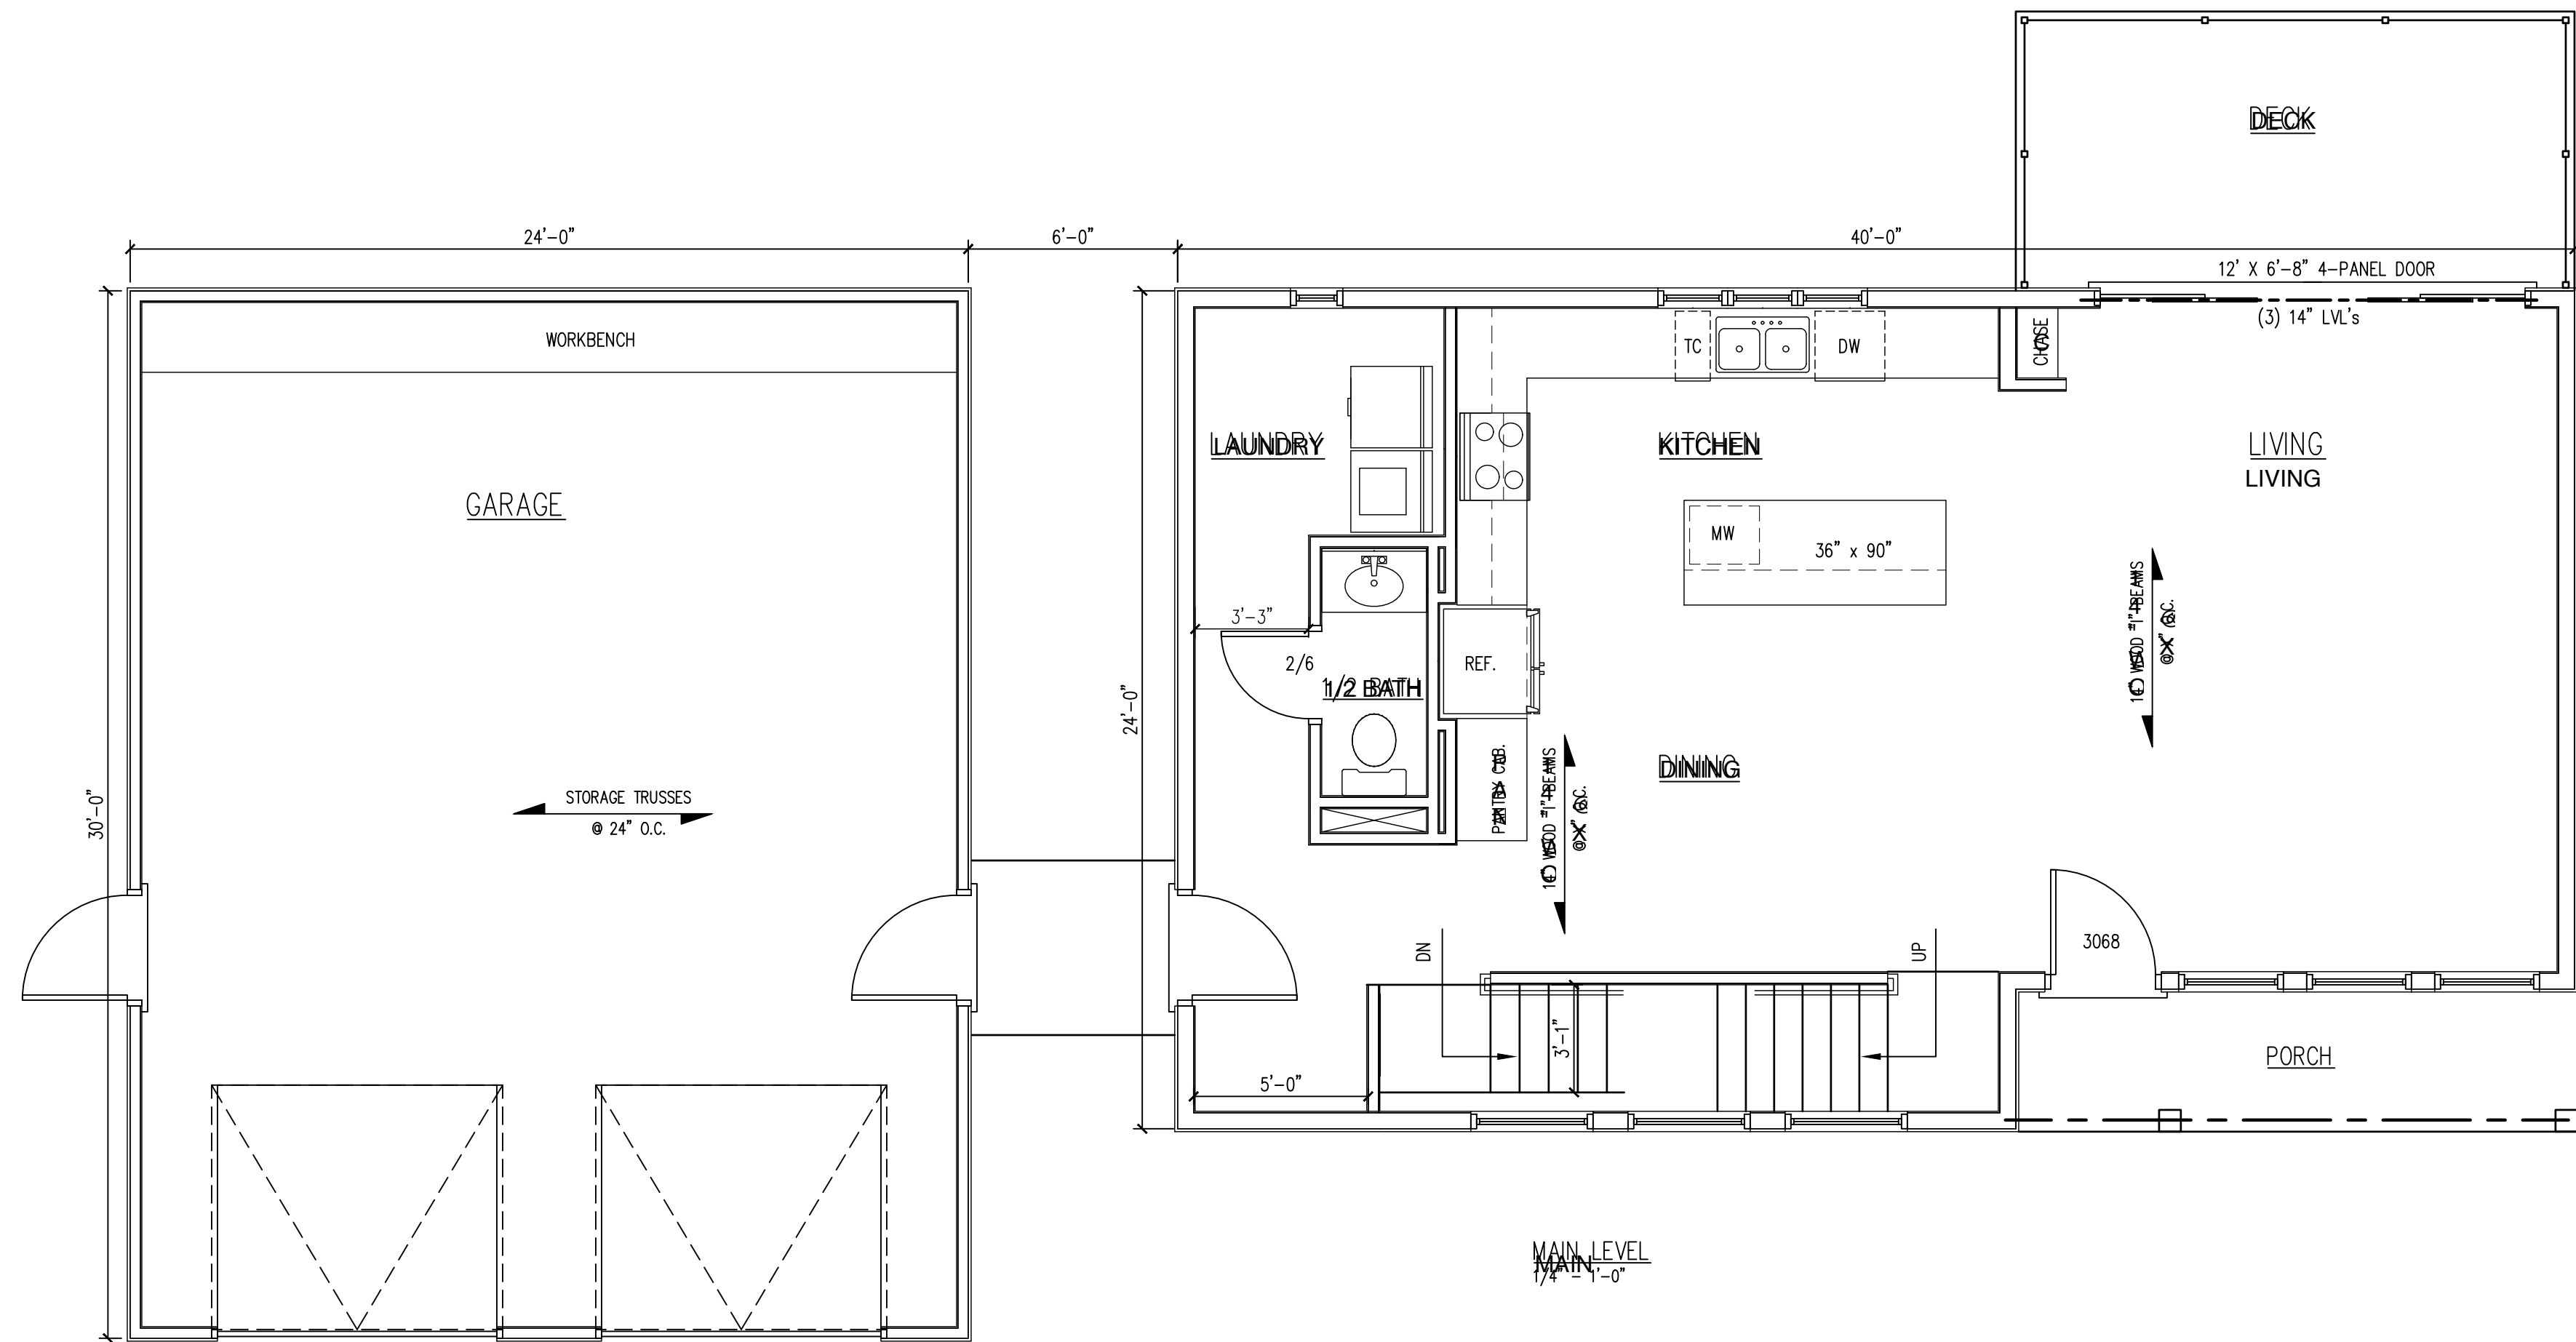

NOT TO SCALE
NOT FOR CONSTRUCTION



REVISIONS	BY

A NEW HOME FOR THE CARRIER'S
HILL GAP RD.
BRIDGEWATER, VA 22812
ROCKINGHAM COUNTY

Signature
Home Designs, LLC
1763 Fadley Road
Weyers Cave, VA 24486
(540) 607-0587
TheRightHomePlan@gmail.com

DRAWN BY D. RHODES
DATE 6/25/18
SCALE AS SHOWN
JOB NAME CARRIER T J
SHEET 3 OF 4 SHEETS

NOT TO SCALE
NOT FOR CONSTRUCTION

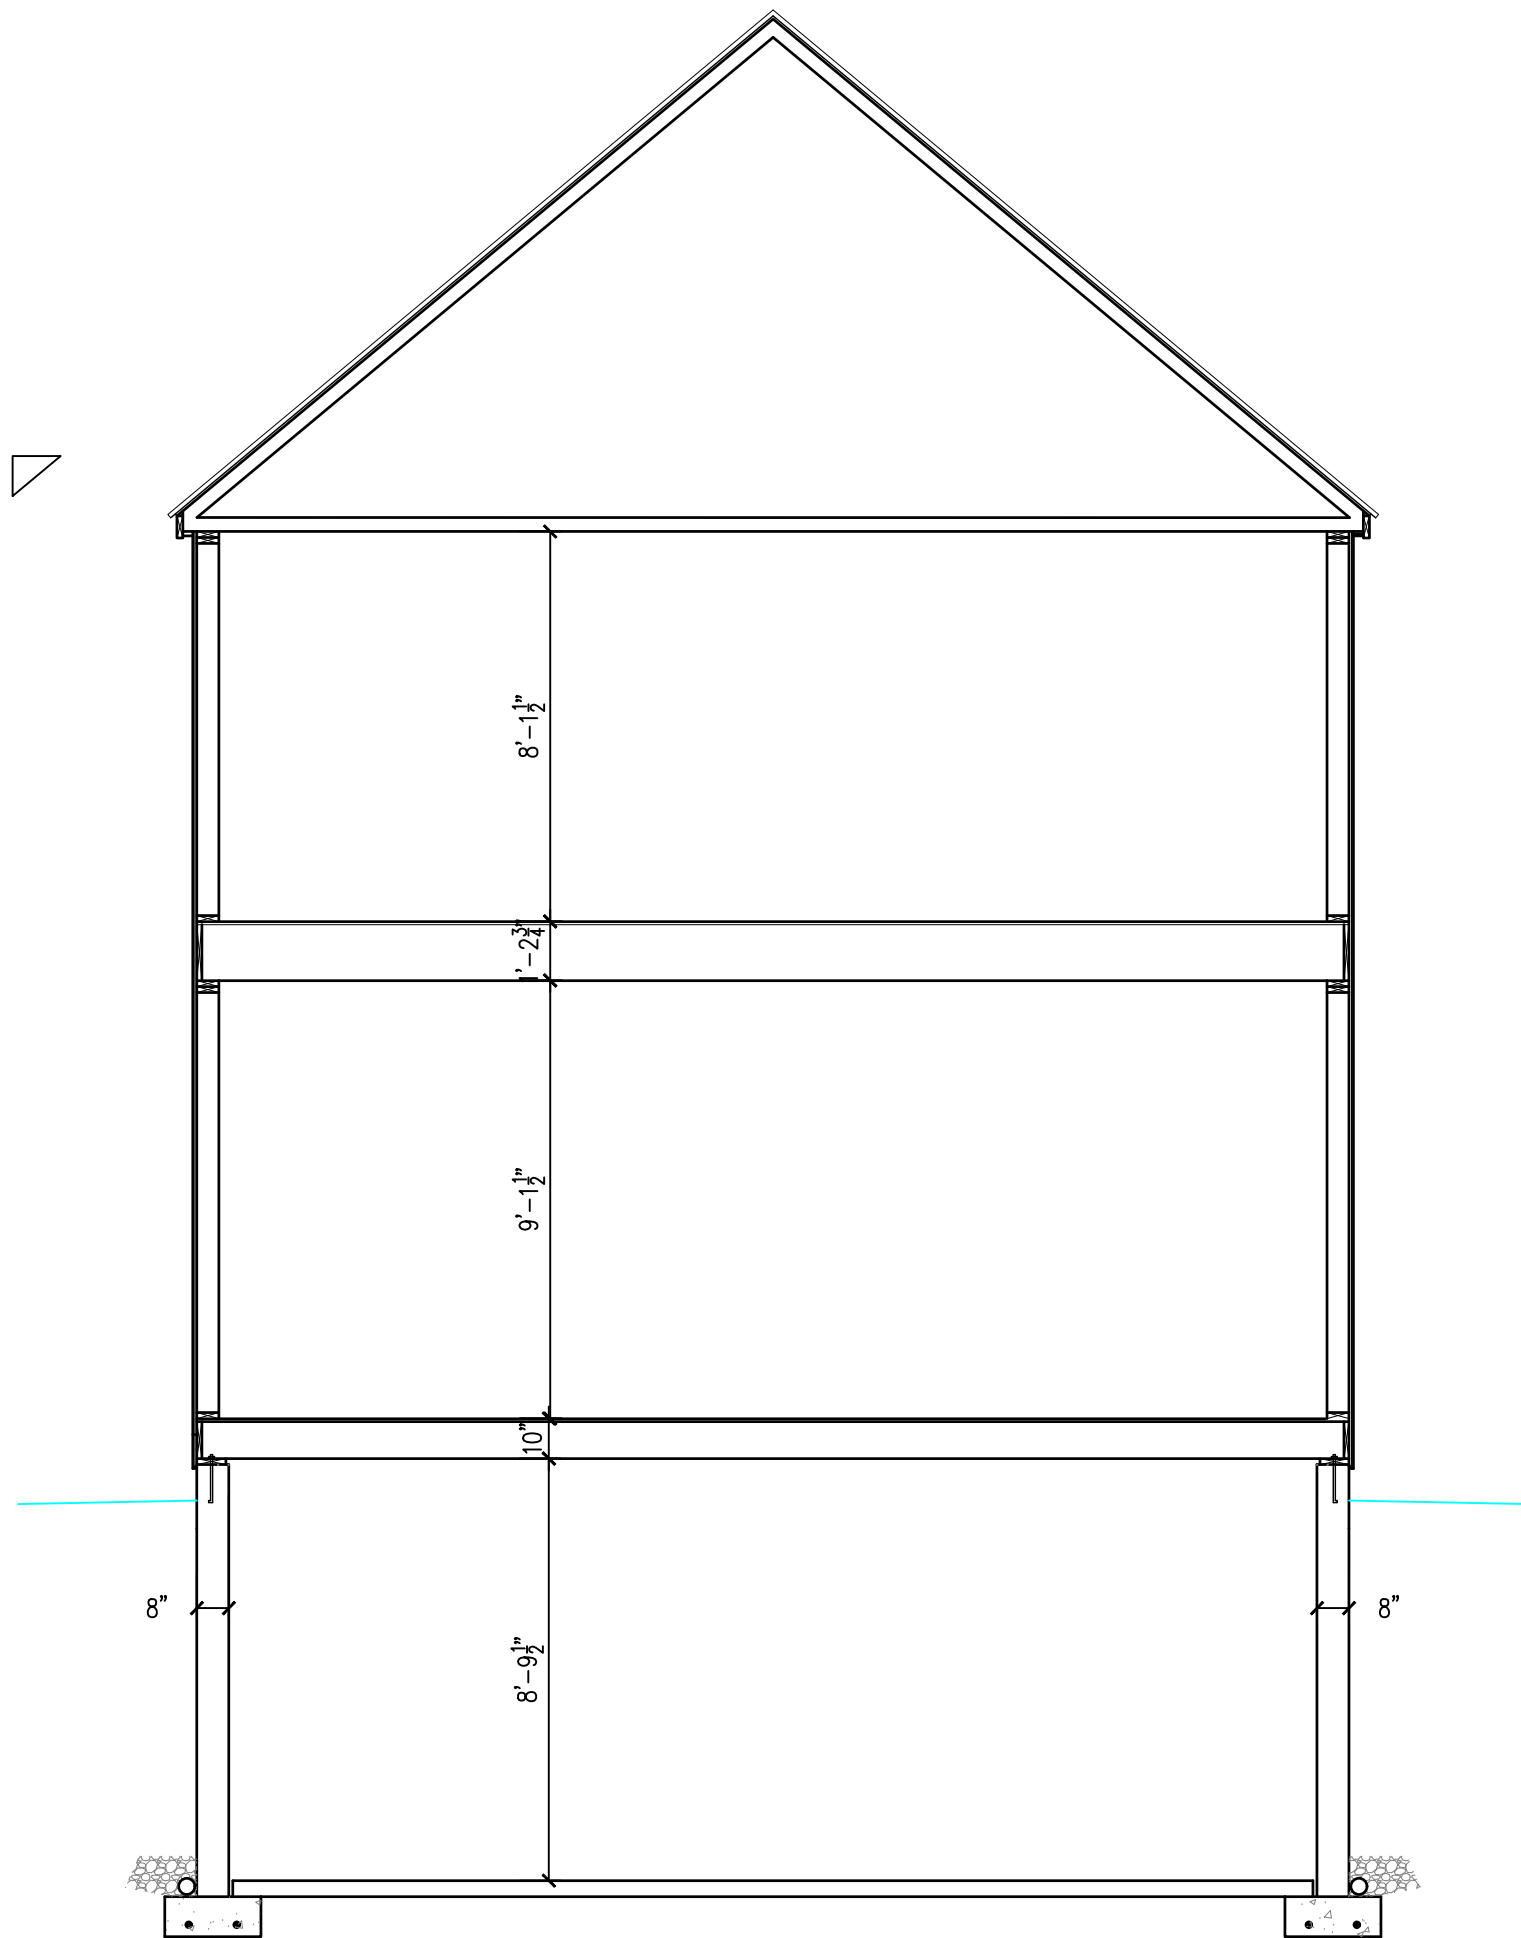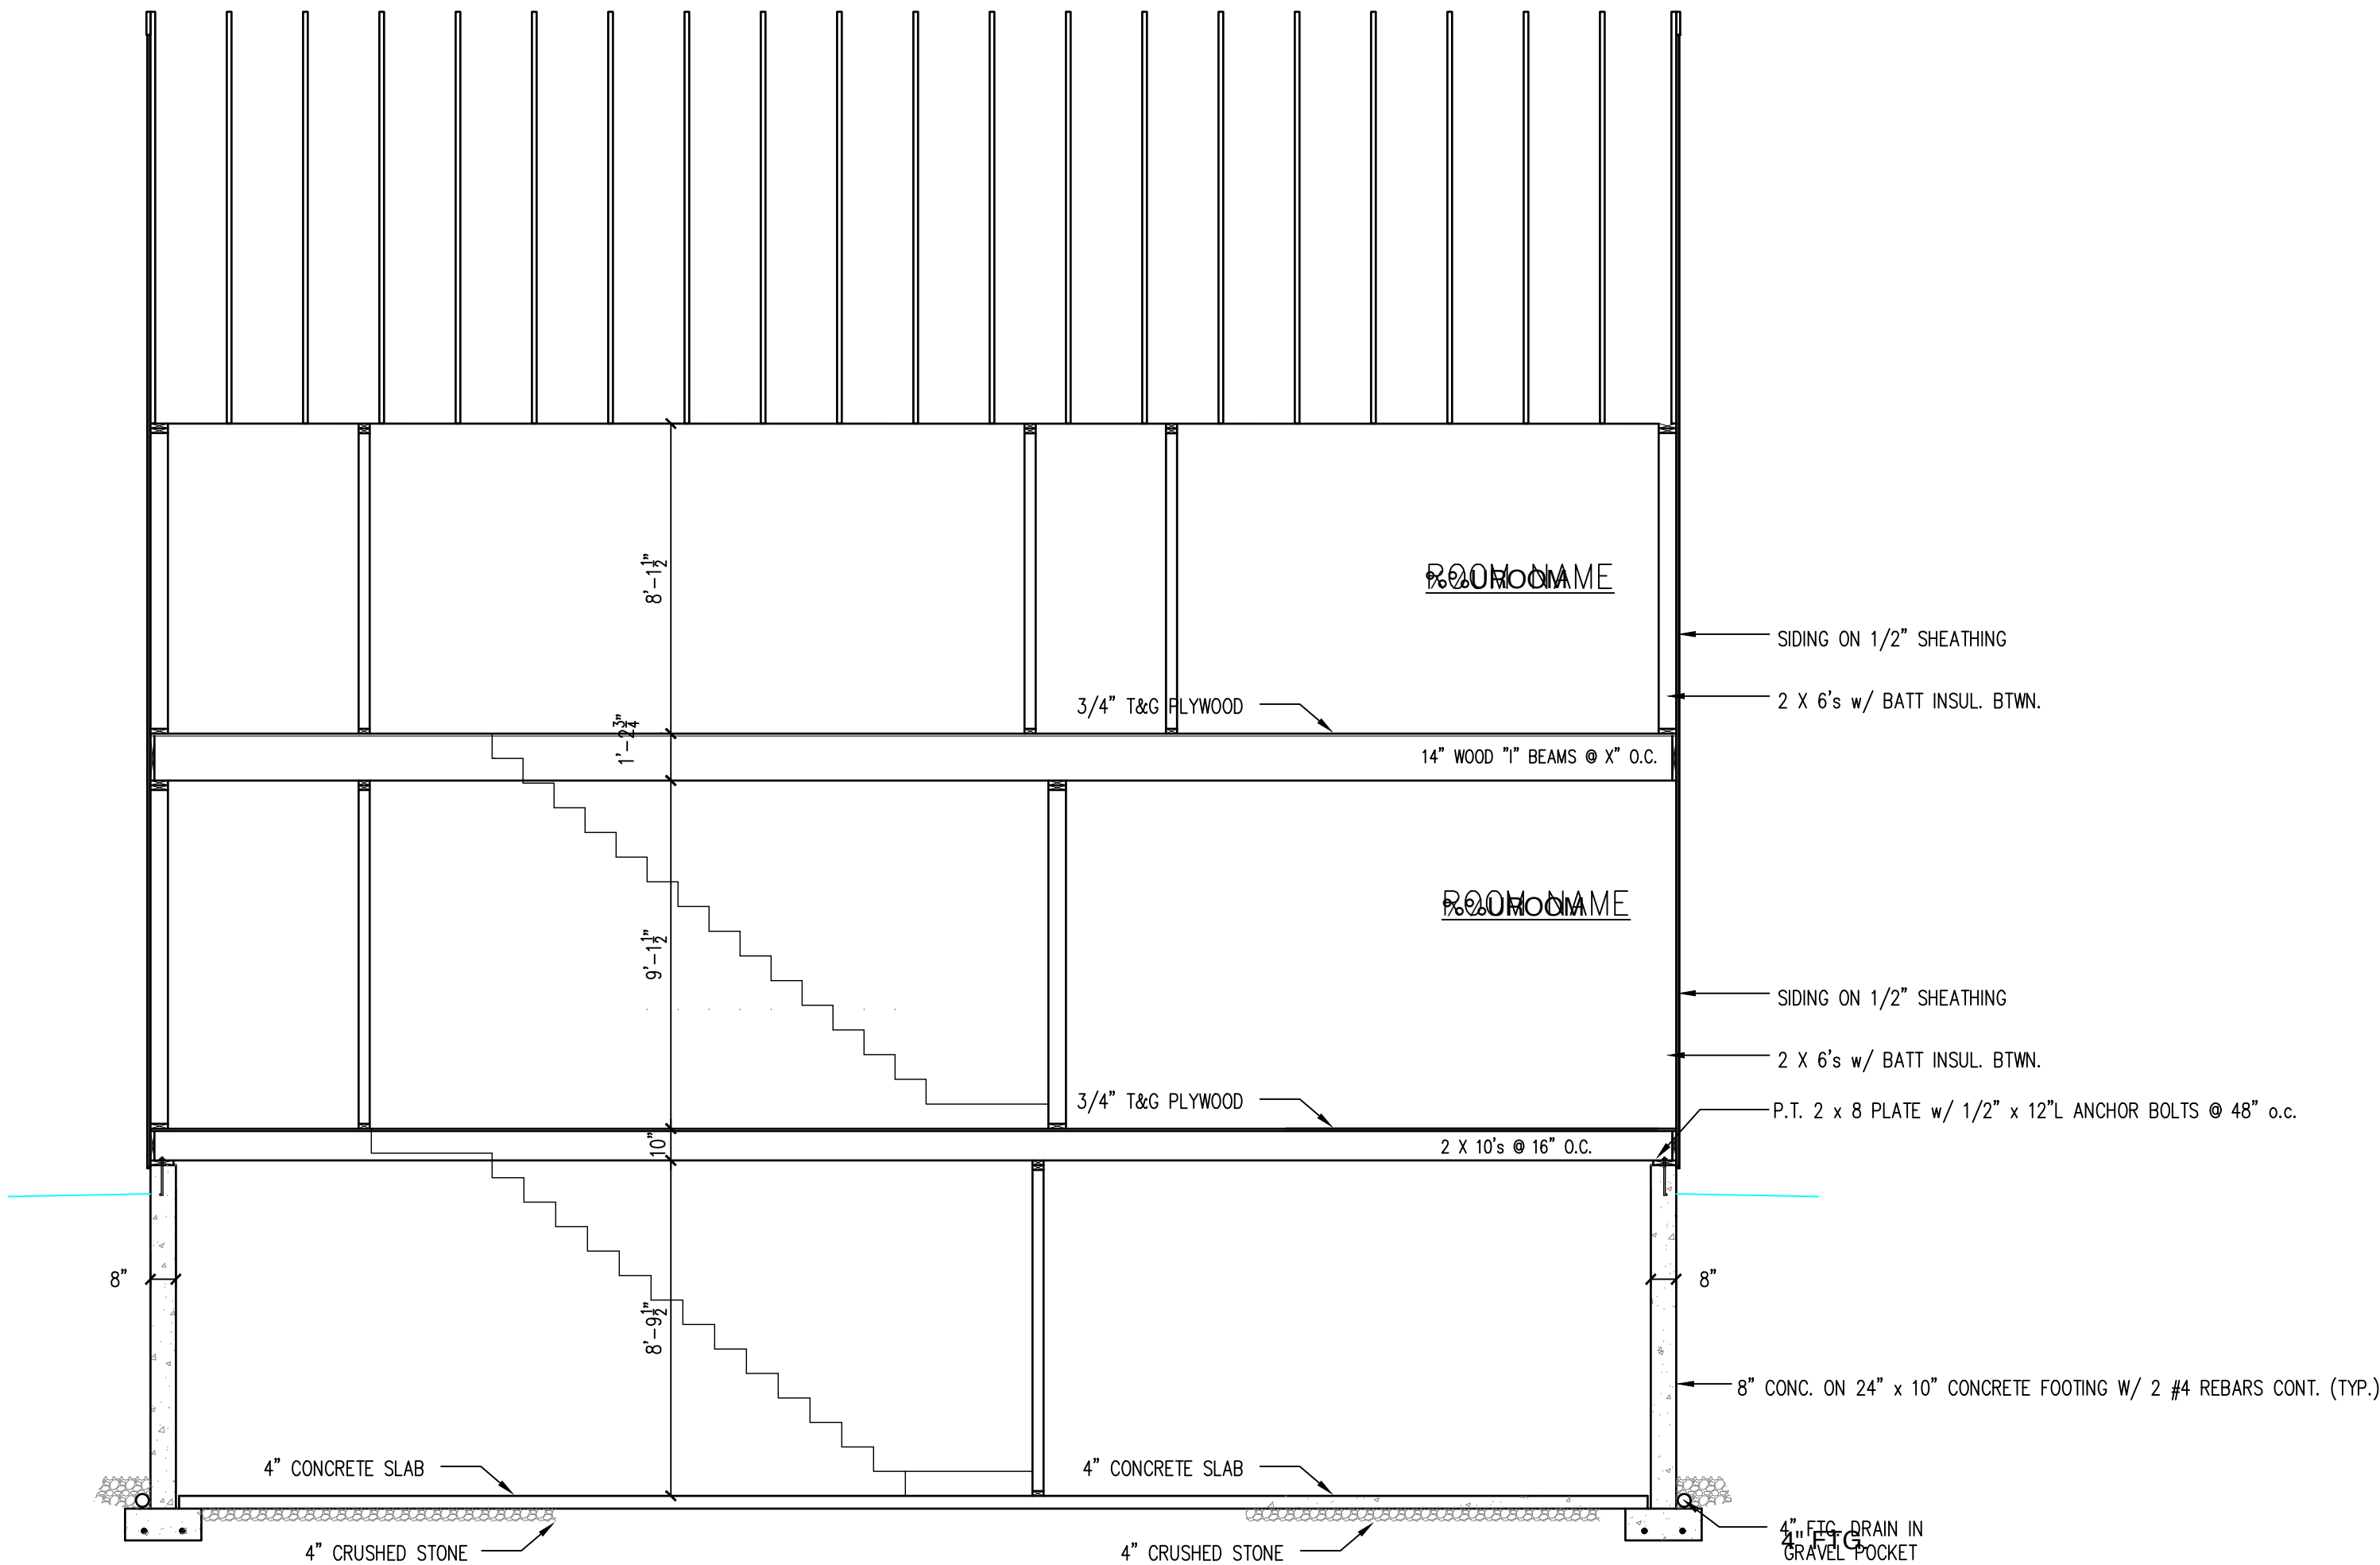

A NEW HOME FOR THE CARRIER'S
HILL GAP RD.
BRIDGEWATER, VA 22812
ROCKINGHAM COUNTY

Signature
Home Designs, LLC

1753 Fadley Road
Weyers Cave, VA 24486
(540) 607-0587
TheRightHomePlan@gmail.com

DRAWN BY
D. RHODES

DATE
6/25/18

SCALE
AS SHOWN

JOB NAME
CARRIER T J

SHEET

3

OF 4 SHEETS