


2/14/2018 3:47:53 PM

BIM 360//LU - Football Stadium/LibertyFootball_Architectural_South-East_2017.rvt



A1 Concourse Floor Plan North
1/8" = 1'-0"


Keynote Legend	
Key Value	Keynote Text
03 30 00	Cast-In-Place Concrete
03 30 00A	Concrete Slab On Grade

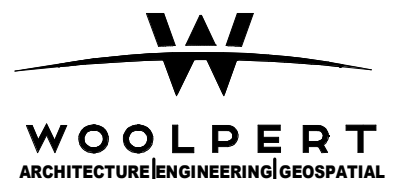

11301 Carmel Commons
Suite 980
Charlotte, NC 28226
704.525.6284
FAX: 704.525.0115

ODELL

212 South Tryon Street
Charlotte, NC 28281
T - 704.414.1000
(F) 704.414.1111
www.odell.com

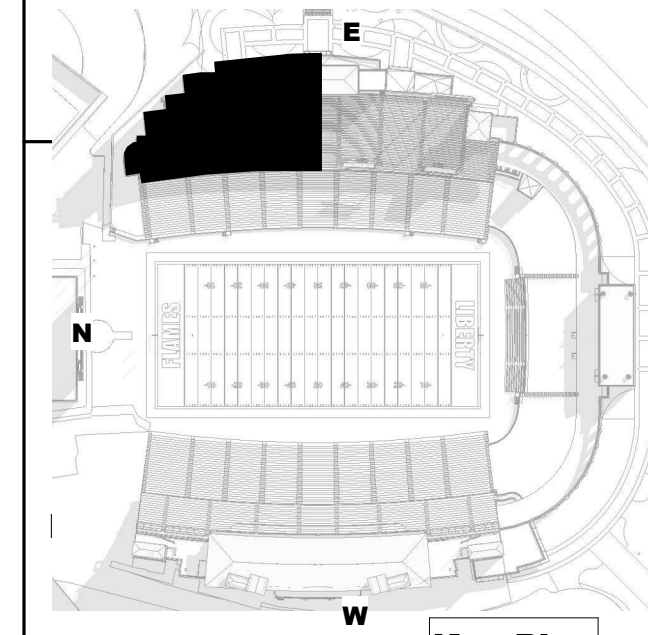



Liberty University
Williams Stadium Expansion
East and South
1971 University Blvd.
Lynchburg, VA 24515

Revisions


Proj. No.: 077565
Date: 02/14/2018

Sheet Name:
Concourse Floor Plan - North

AE101.1

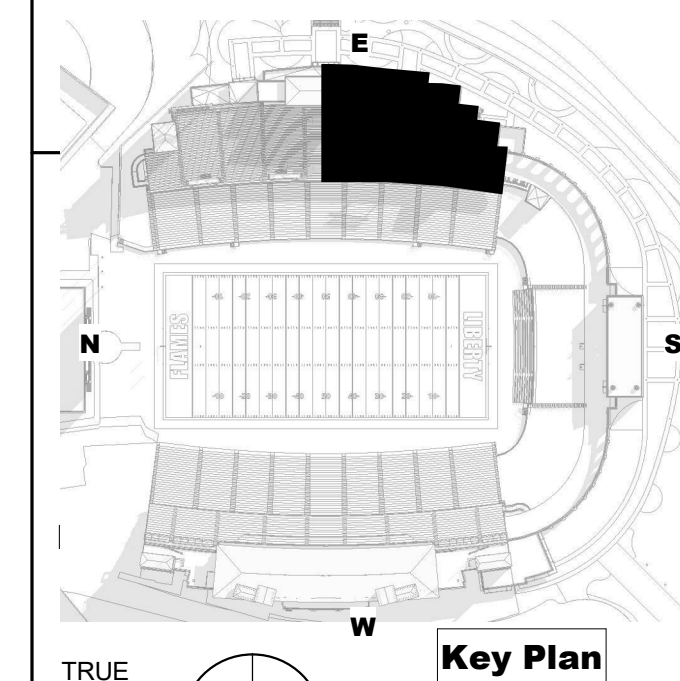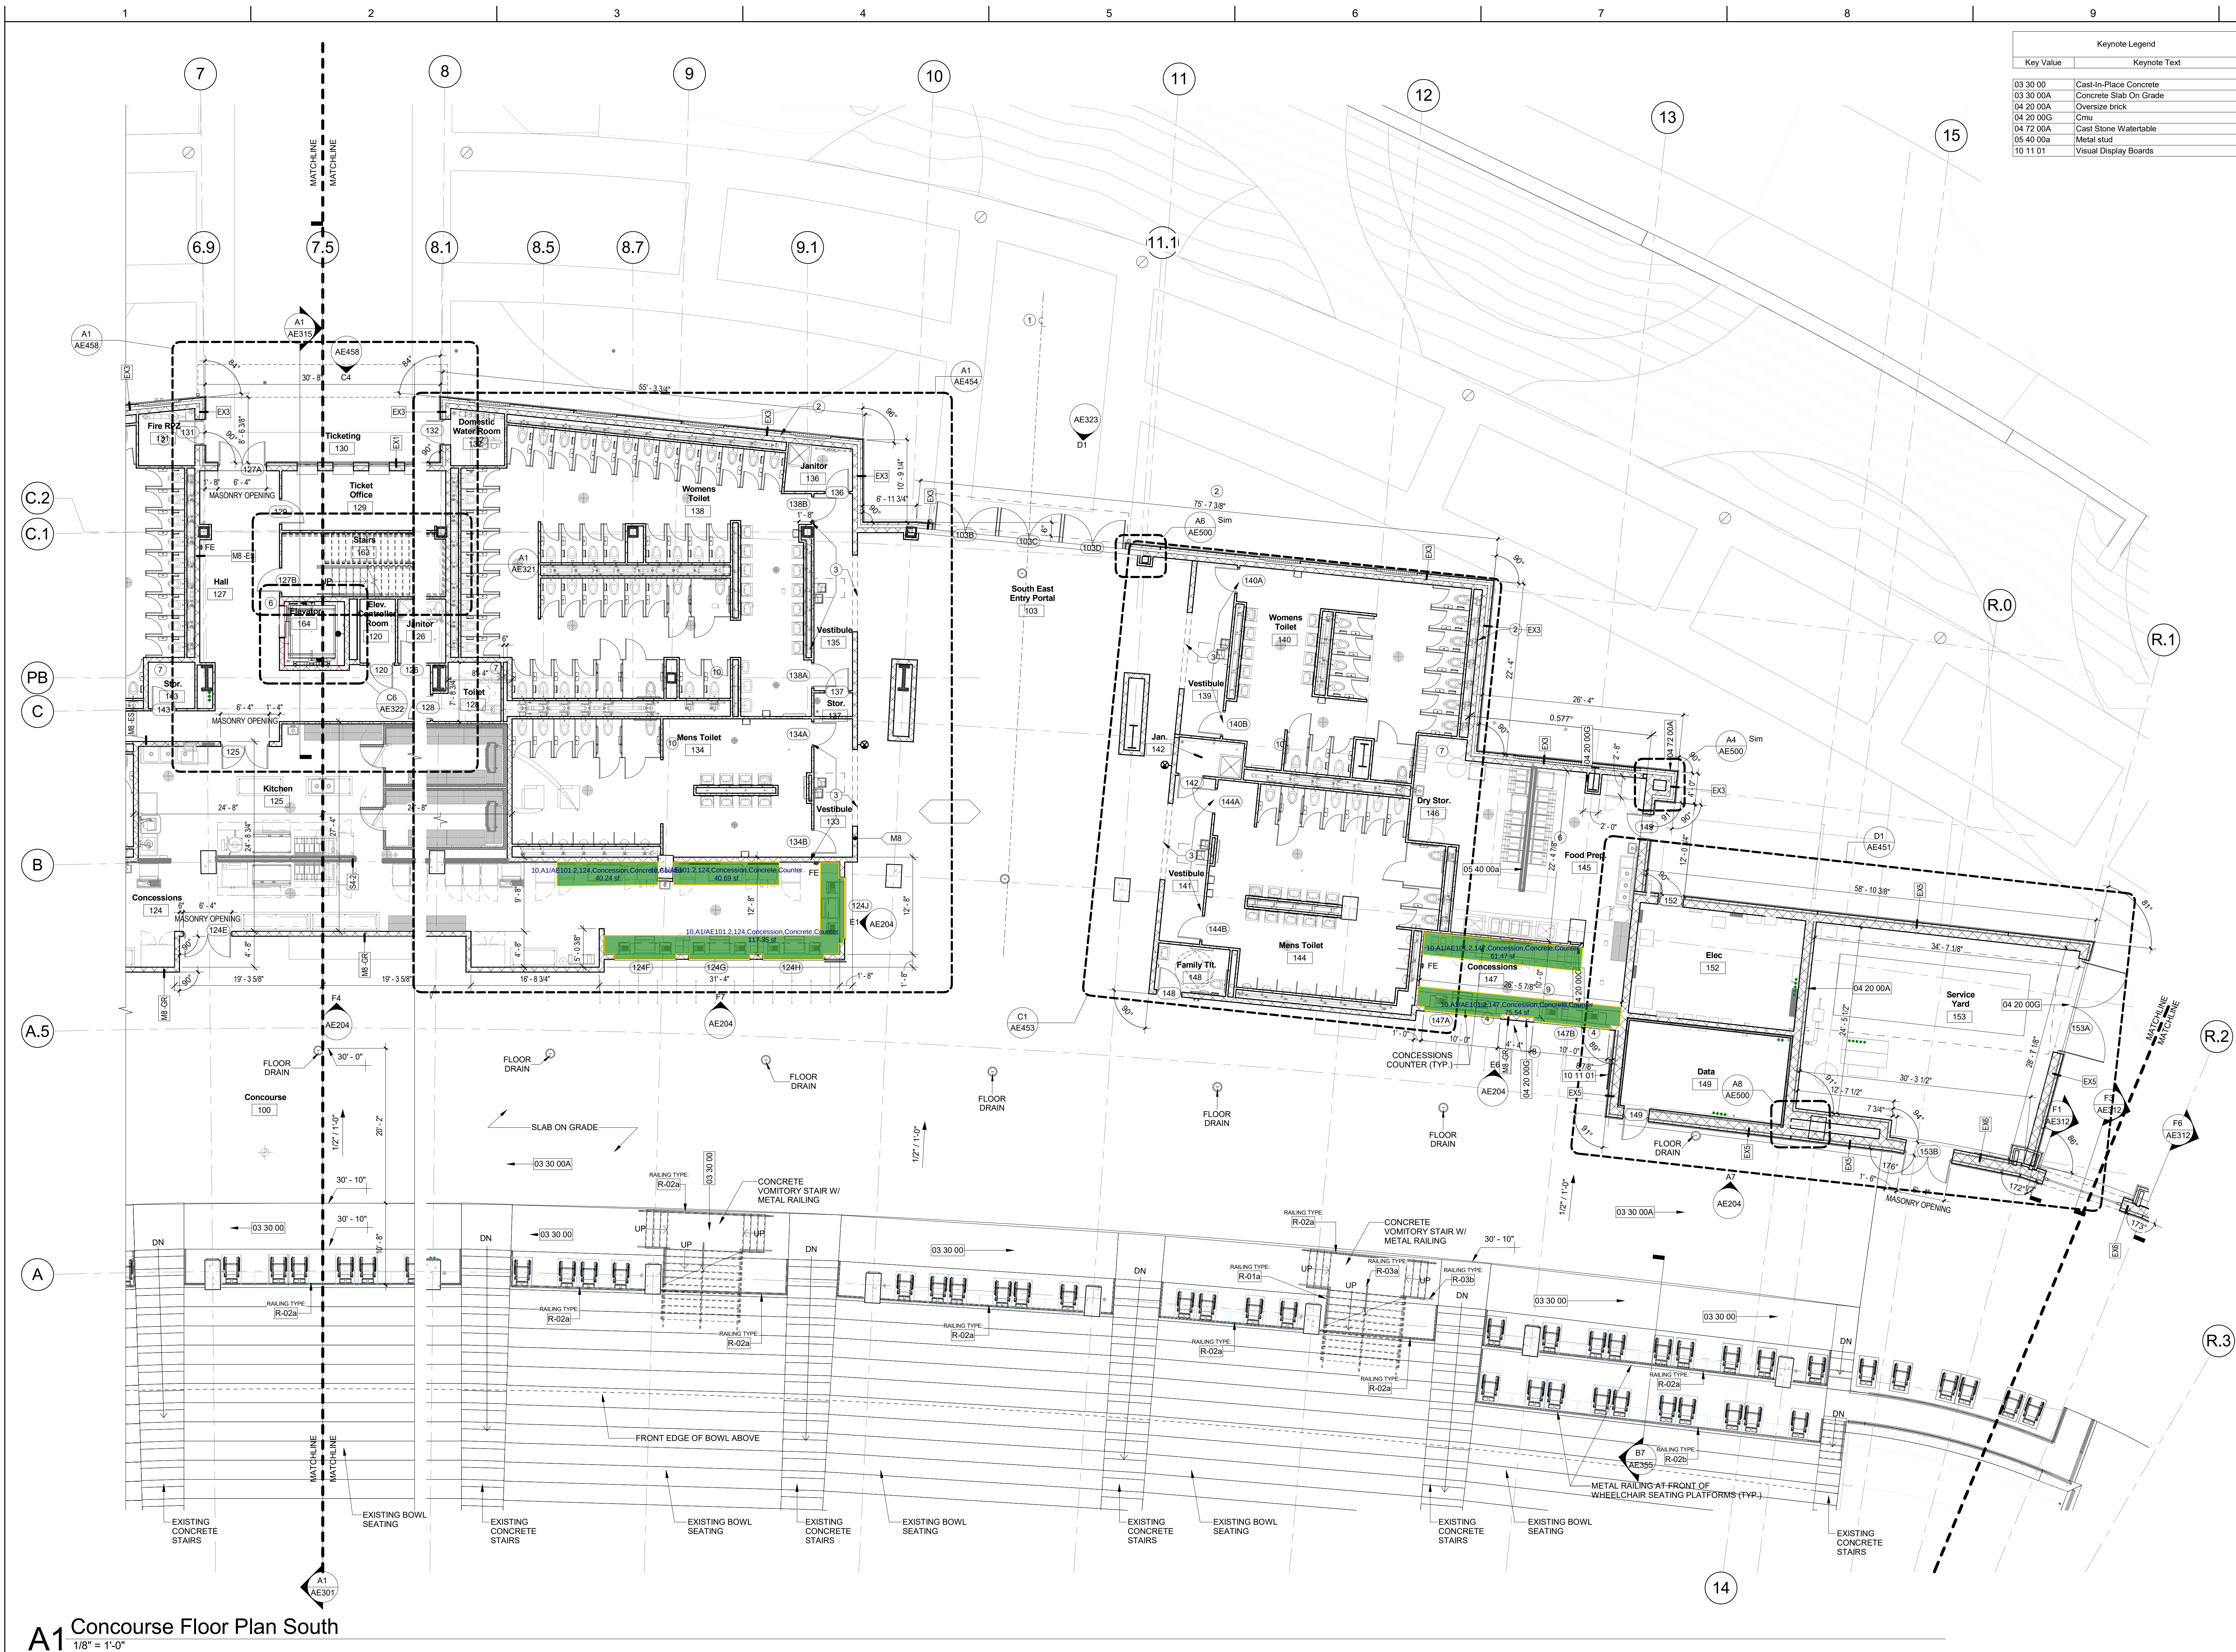


Keynote Legend	
Key Value	Keynote Text
03 41 00	Precast Concrete
03 45 00	Precast Architectural Concrete
04 20 00A	Oversize brick
04 20 00G	Cmu
04 20 01-01-05C	Masonry veneer anchors
04 20 01-02-06	Through wall flashing ss
04 20 01-02-07A	Brick vent
04 20 01-02-07B	Cavity mortar control
04 72 00	Cast Stone Masonry
05 31 00	Steel Decking
05 40 00	Cold-Formed Metal Framing
05 40 00A	Metal stud
05 40 00D	Metal I bars ceiling suspension system
05 70 02	Turbulock - steel supply company B109
06 10 00 C	"G" wall sheathing plywood
06 16 00A	Densglass
07 21 00	Thermal Insulation
07 21 01	Air Space
07 27 06	Fluid-applied vapor barrier
07 41 13	Metal Roof Panels
07 42 13	Metal Wall Panels
07 42 14	Metal soffit to standard
07 81 23	Intrinsac mesh mastec fireproofing
07 82 00	Mineral fiberboard fireproofing
07 91 00	Preformed Joint Seals
08 33 13	Coiling Counter Doors
08 44 14	Glassvent windows
09 21 16	Gypsum Board Assemblies
09 51 00	Acoustical Ceilings
09 52 00A	Lotus window shade system
12 36 00	Countertops
04 25 00	Fixed Aluminum Bezel Seating

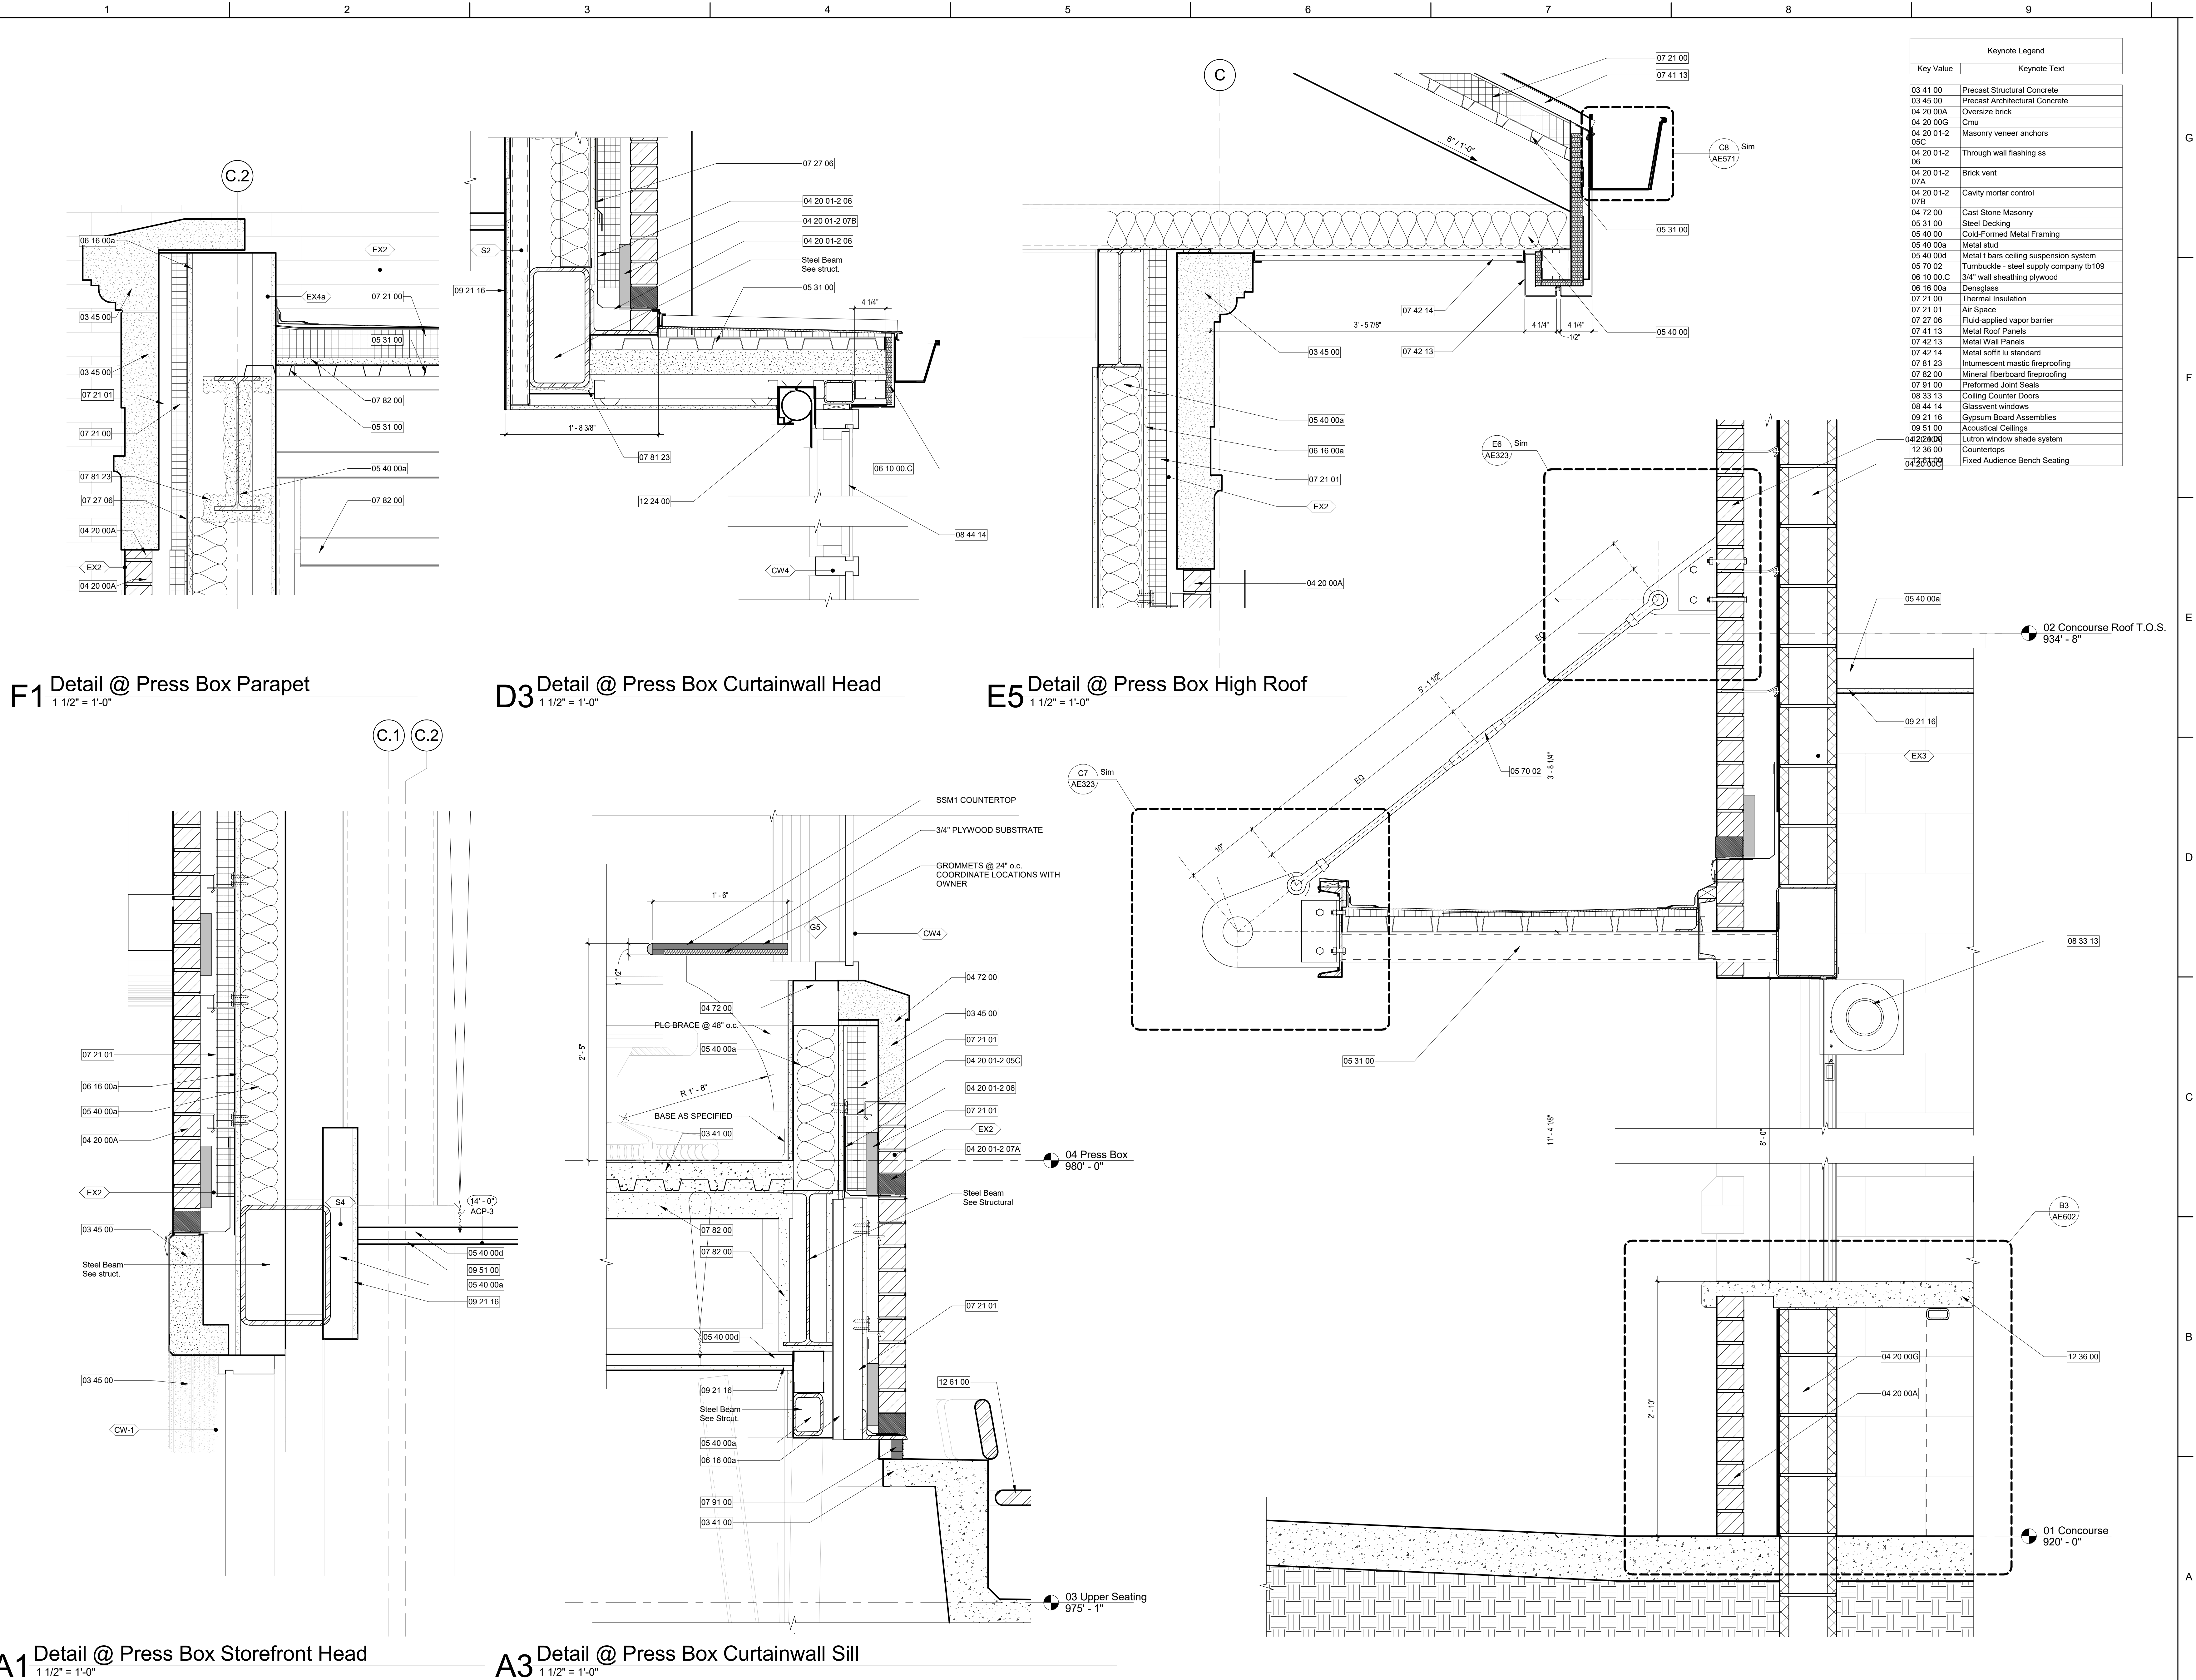



2/14/2018 3:55:12 PM

B:\M 360\LU - Football Stadium\LibertyFootball_Architectural_South-East_2017.rvt

D1 Wall Section
1 1/2" = 1'-0"

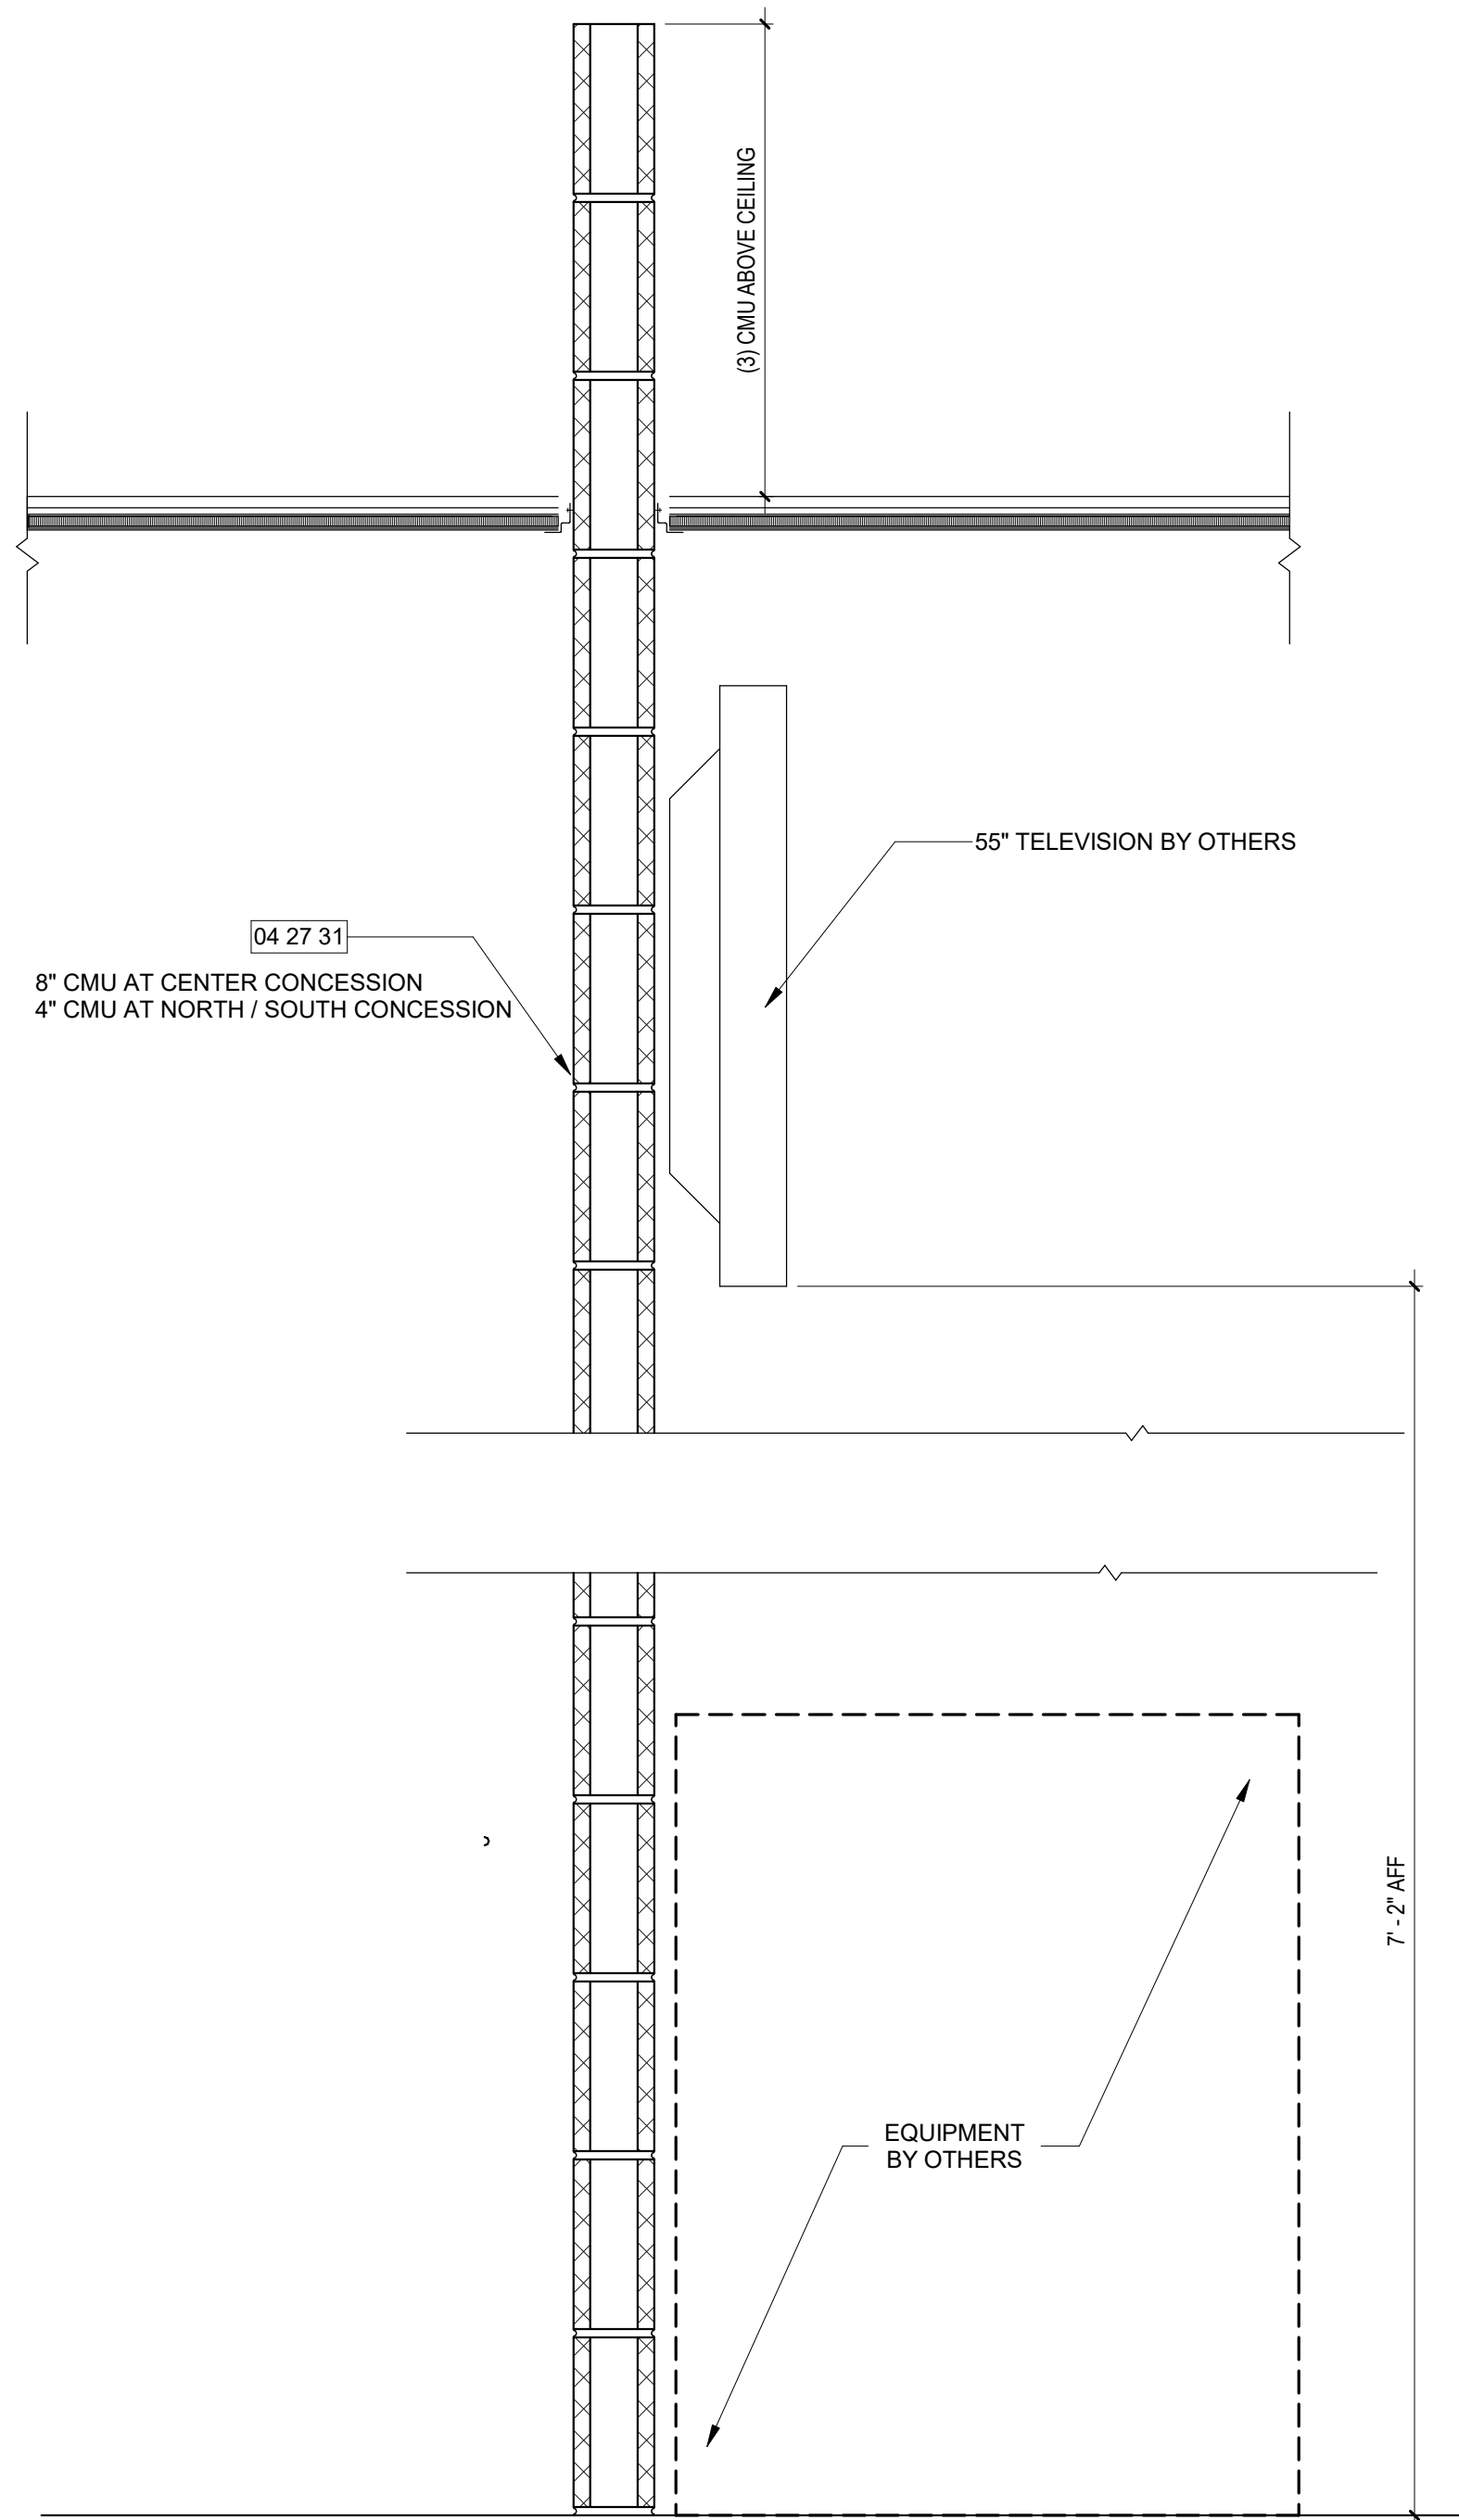

B3 Overhead Coiling Door with Air Curtain
1 1/2" = 1'-0"

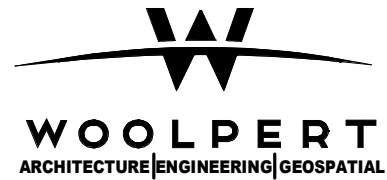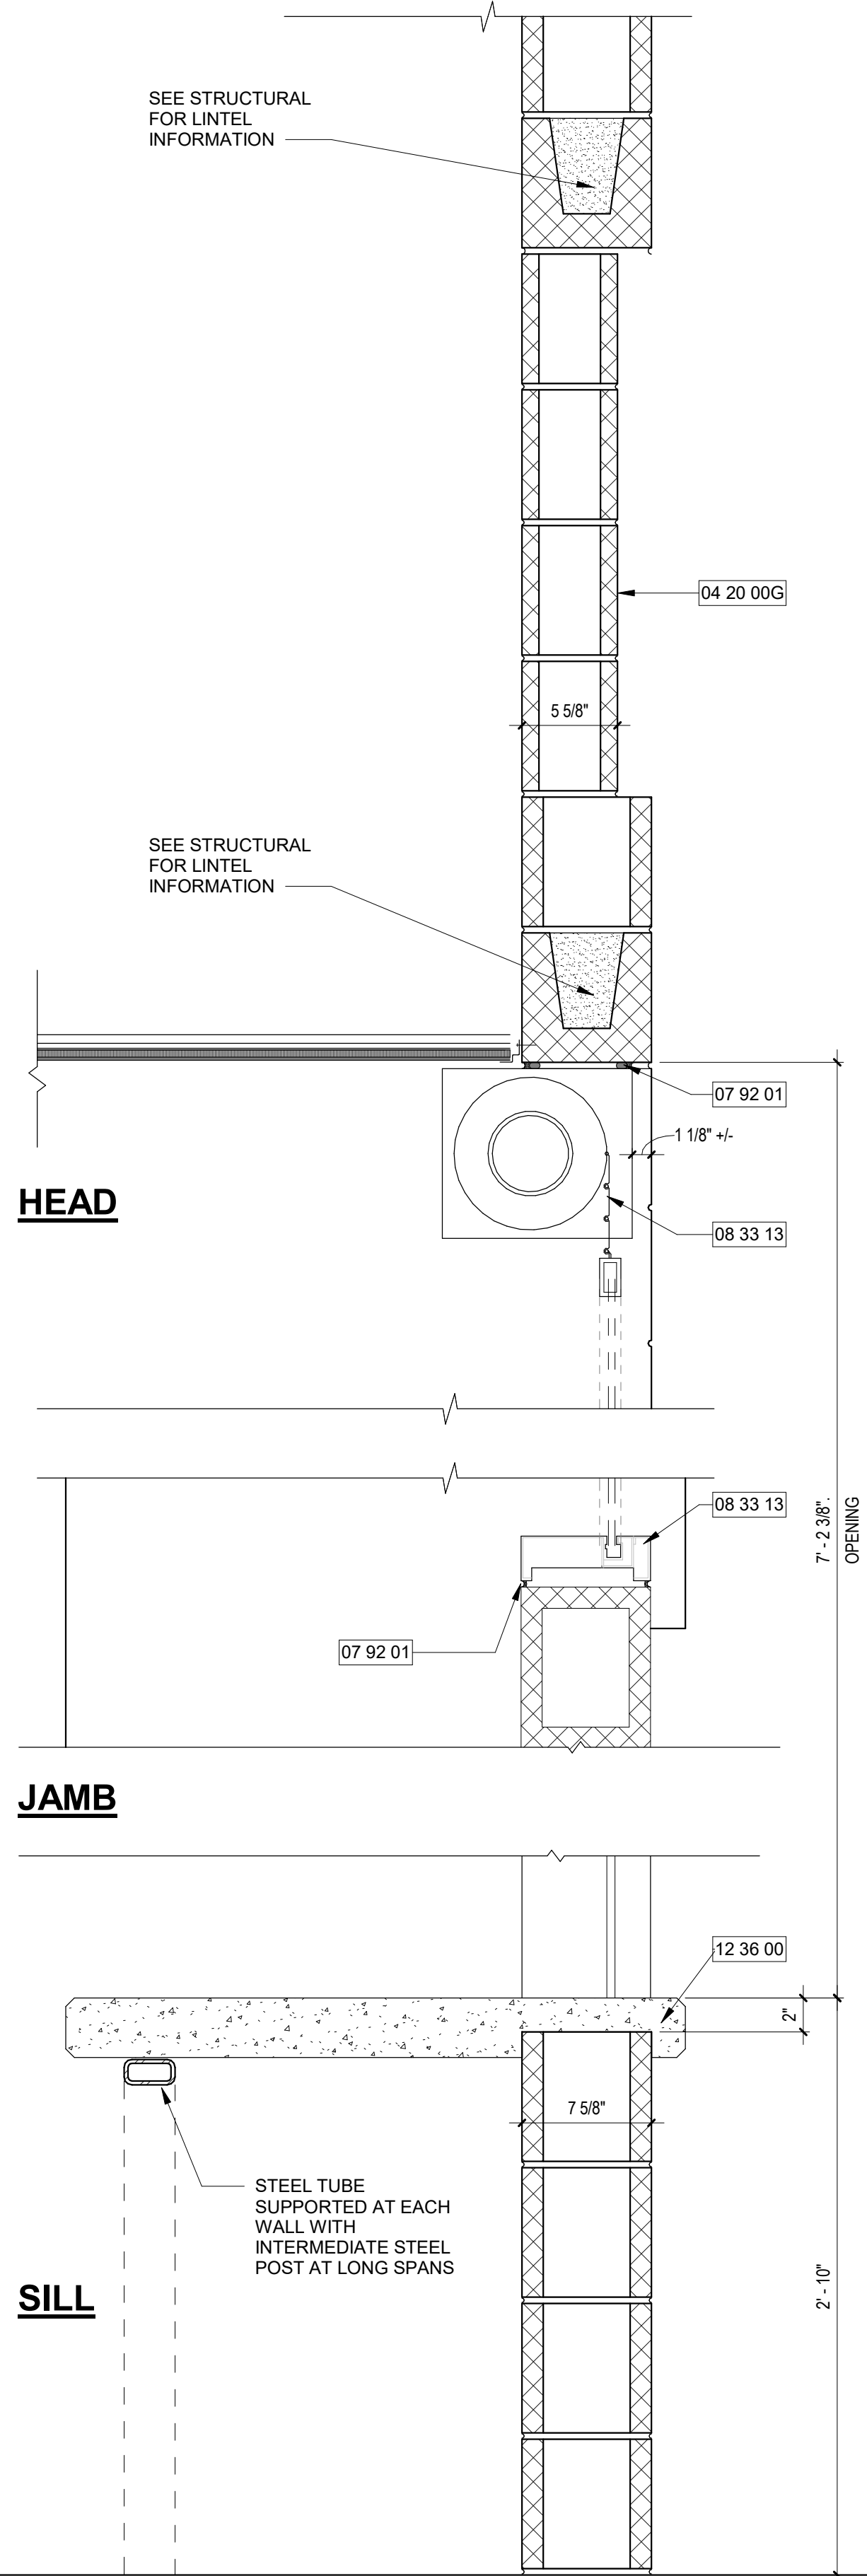

11301 Carmel Commons
Suite 980
Charlotte, NC 28226
704.525.6284
FAX: 704.525.0115

ODELL

212 South Tryon Street
Suite 980
Charlotte, NC 28281
T - 704.414.1000
(F) 704-414-1111
www.odell.com



Liberty University
Williams Stadium Expansion
East and South
1971 University Blvd.
Lynchburg, VA 24515

Copyright 2017, Odell, Woolpert. All rights reserved.

Revisions

Proj. No.: 077565
Date: 02/14/2018

Sheet Name:
Door Details

AE602