



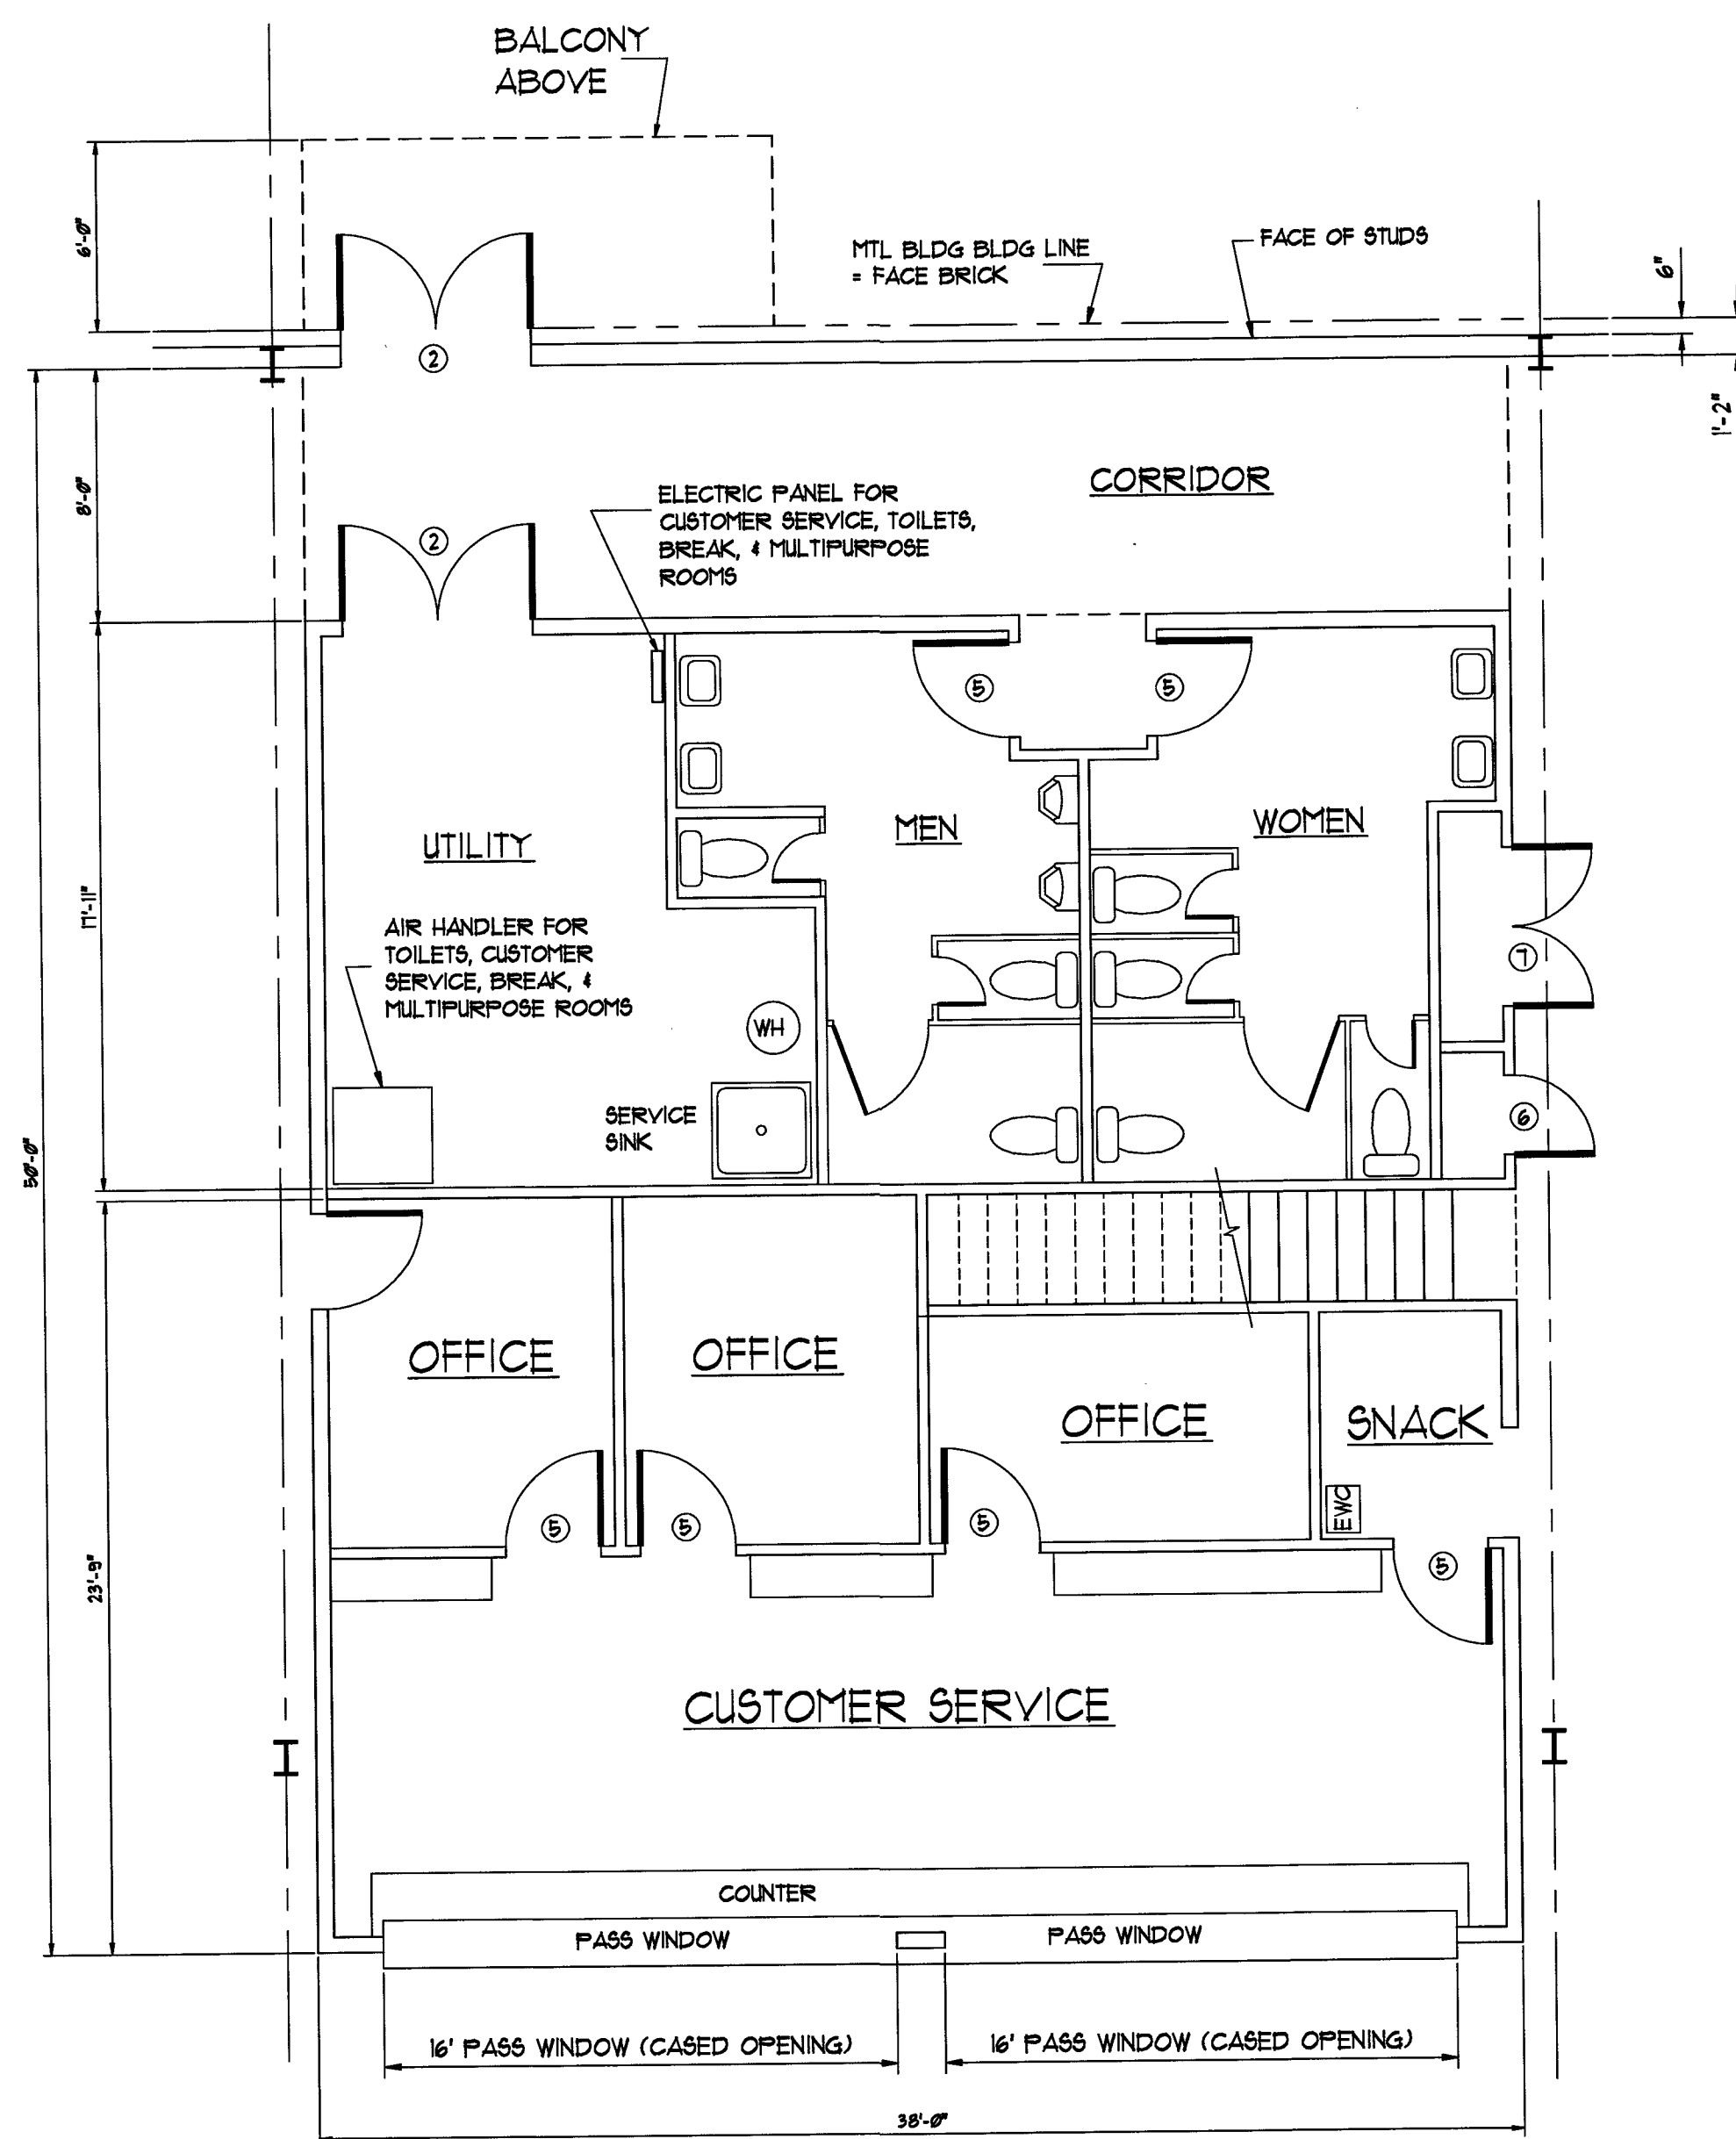

MAIN FLOOR PLAN - CUSTOMER SERVICE / TOILETS
3/16" = 1'

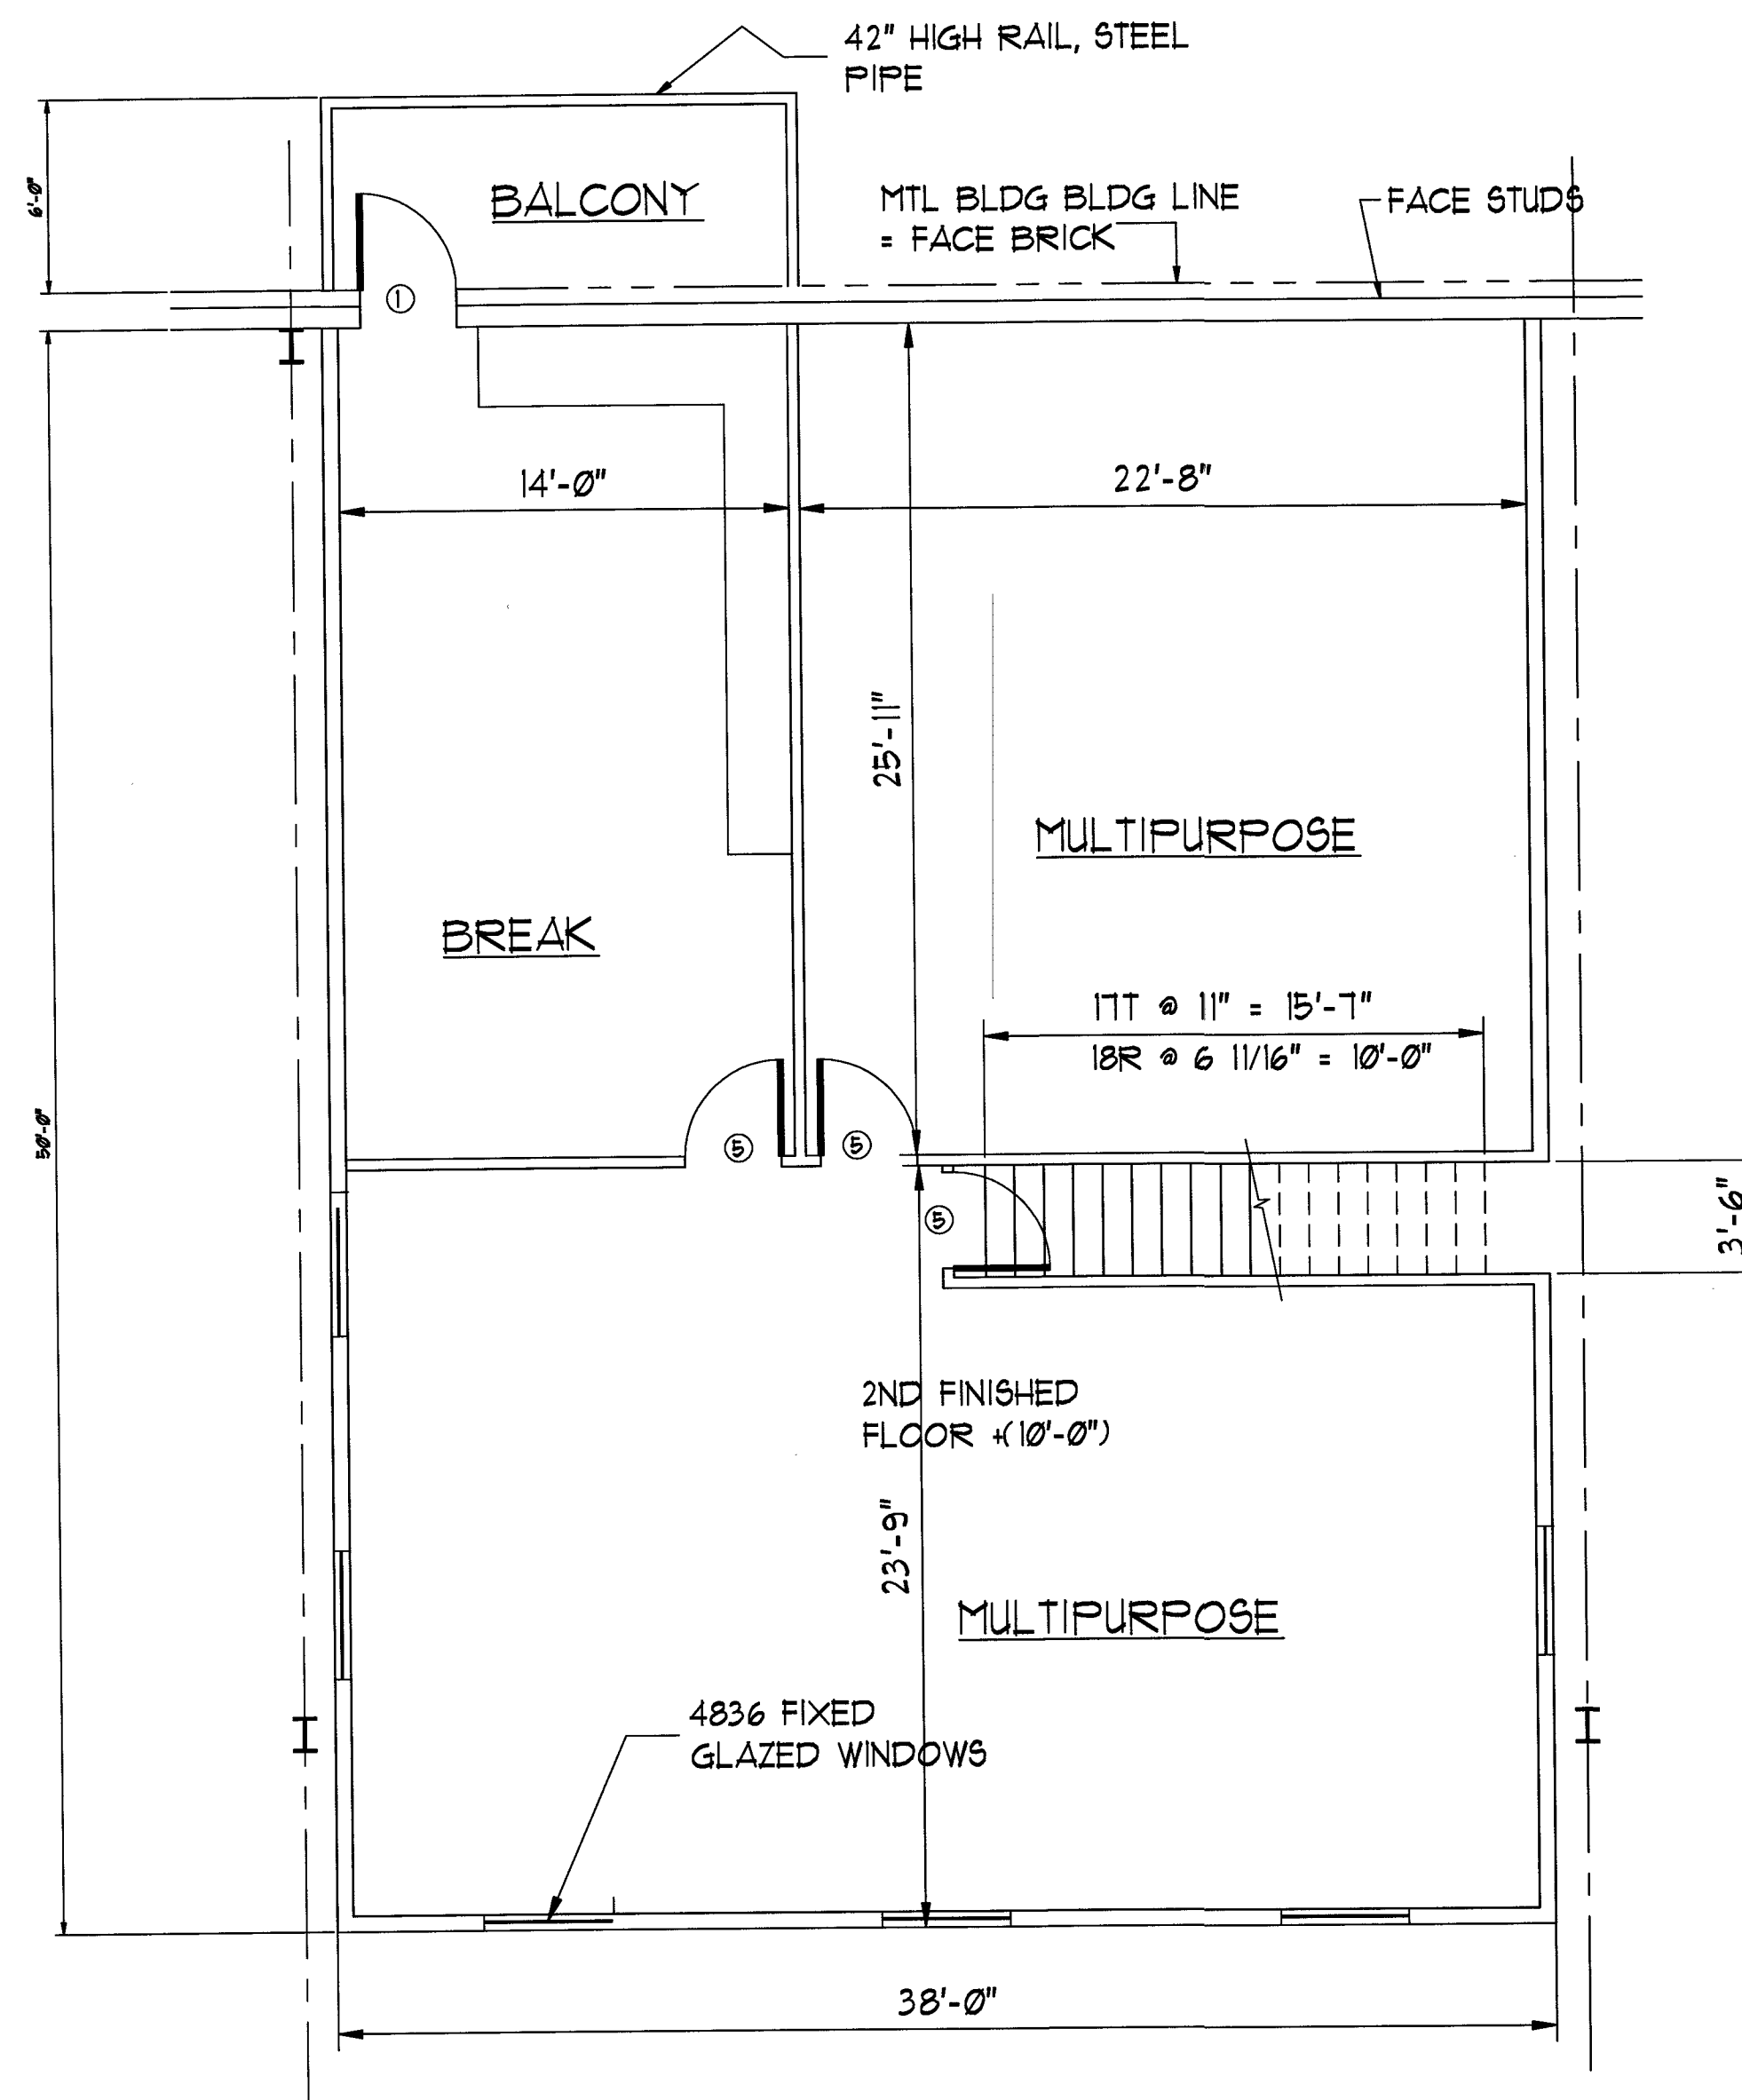

2ND FLOOR PLAN - BREAK ROOM / CONFERENCE
3/16" = 1'

FINISH SCHEDULE					
ROOM	FLOOR	BASE	WALLS	CEILING	
				MATL & FINISH	HT.
DISPLAY, SNACK	STAINED CONCRETE	VINYL	PAINTED GYPSUM BD.	NONE	---
SHIPPING/RECEIVING	SEALED CONCRETE	NONE	METAL LINER PANEL TO 8' A.F.F.	NONE	---
INVENTORY PREP.	SEALED CONCRETE	NONE	PAINTED GYP GYPSUM BOARD	NONE	---
CUST. SVC, OFFICES	CARPET	VINYL	METAL LINER PANEL TO 8' A.F.F.	ACOUST. TILE	8'-0"
CORRIDOR, UTILITY	STAINED CONCRETE	VINYL	PAINTED GYPSUM BD.	PAINTED GYP GYPSUM BOARD	9'-0"
TOILETS, BREAK	VINYL COMPOS. TILE	VINYL	PAINTED GYPSUM BD.	ACOUST. TILE	8'-0"
MULTIPURPOSE, CLOSETS	SEALED CONCRETE	VINYL	PAINTED GYPSUM BD.	ACOUST. TILE	8'-0"
ENTRY COURTYARD	SEALED, STAMPED CONCRETE	NONE	PAINTED EIFS, STONE VENEER MASONRY	CEMENT PLASTER	

DOOR SCHEDULE									
DOOR NO.	DOOR SIZE			DOOR MATL.	DOOR FINISH	FRAME		REMARKS	
	WIDTH	HEIGHT	THICK.			FRAME MAT.	FRAME FINISH		
①	3'-0"	7'-0"	1 3/4"	STEEL	PAIN	H.M.	PAINT	FLUSH, STEEL CASED	
②	6'-0"	7'-0"	1 3/4"	STEEL	PAIN	H.M.	PAINT	FLUSH, STEEL CASED	
③	6'-0"	10'-0"	1 3/4"	STEEL	PAIN	H.M.	PAINT	FLUSH, STEEL CASED; BI-SWING W/ CLOSER	
④	3'-0"	7'-0"	1 3/4"	ALUM	ANODIZED	ALUM	ANODIZED	ALUM STOREFRONT; TEMPERED GLASS;	
⑤	3'-0"	6'-8"	1 3/4"	WOOD	PAIN	H.M.	PAINT	FLUSH, HONEYCOMB CORE	
⑥	2'-6"	6'-8"	1 3/4"	WOOD	PAIN	H.M.	PAINT	FLUSH, HONEYCOMB CORE	
⑦	6'-0"	6'-8"	1 3/4"	WOOD	PAIN	H.M.	PAINT	FLUSH, HONEYCOMB CORE	
⑧	10'-0"	12'-0"		STEEL, ALUM	PAIN	STEEL	PAINT	STEEL PANEL OVERHEAD; MANUAL OPENER/CLOSER; SIGHT PANEL	

DRAWING ISSUANCE	
DATE	PURPOSE
9-14-11	GMP PRICING

Revisions By	Date

COVENANT
Engineering
SML Office: 805 Pett Road, Rocky Mount, VA 24151
Daleville Office: 308 Wesley Road, Daleville, VA 24063
Mail: P.O. Box 12082, Roanoke, VA 24022
(840) 345-6655
Email: info@covenanteng.com

FLOOR PLANS & SCHEDULES
CHRISTIANSBURG STORE
VIRGINIA FURNITURE MARKET
CHRISTIANSBURG, VIRGINIA

Scale: AS SHOWN
Date: 8-10-17
Design By: RBS
CAD By: RBS
Checked By:
Comm. No.: 17121

Sheet No.
A2