



BDA

BUSHMAN DREYFUS ARCHITECTS PC
820-B EAST HIGH STREET
CHARLOTTESVILLE VIRGINIA 22902
BDARCHITECTS.COM
434.295.1936

FOR PRICING ONLY

CHARLIE'S HILL

6680 BATESVILLE RD,
AFTON, VA 22920

PROJECT NO 20180

DRAWN BY DH

CHECKED BY DH


© 2020 BUSHMAN DREYFUS ARCHITECTS PC

ID ISSUE NAME DATE

PORCH & POOL DECK
PLAN

A1.21

BIMcloud: BIMcloud-Server.local - BIMcloud Basic for ARCHICAD 24/CHH 01 Monday, March 8, 2021 4:46 PM

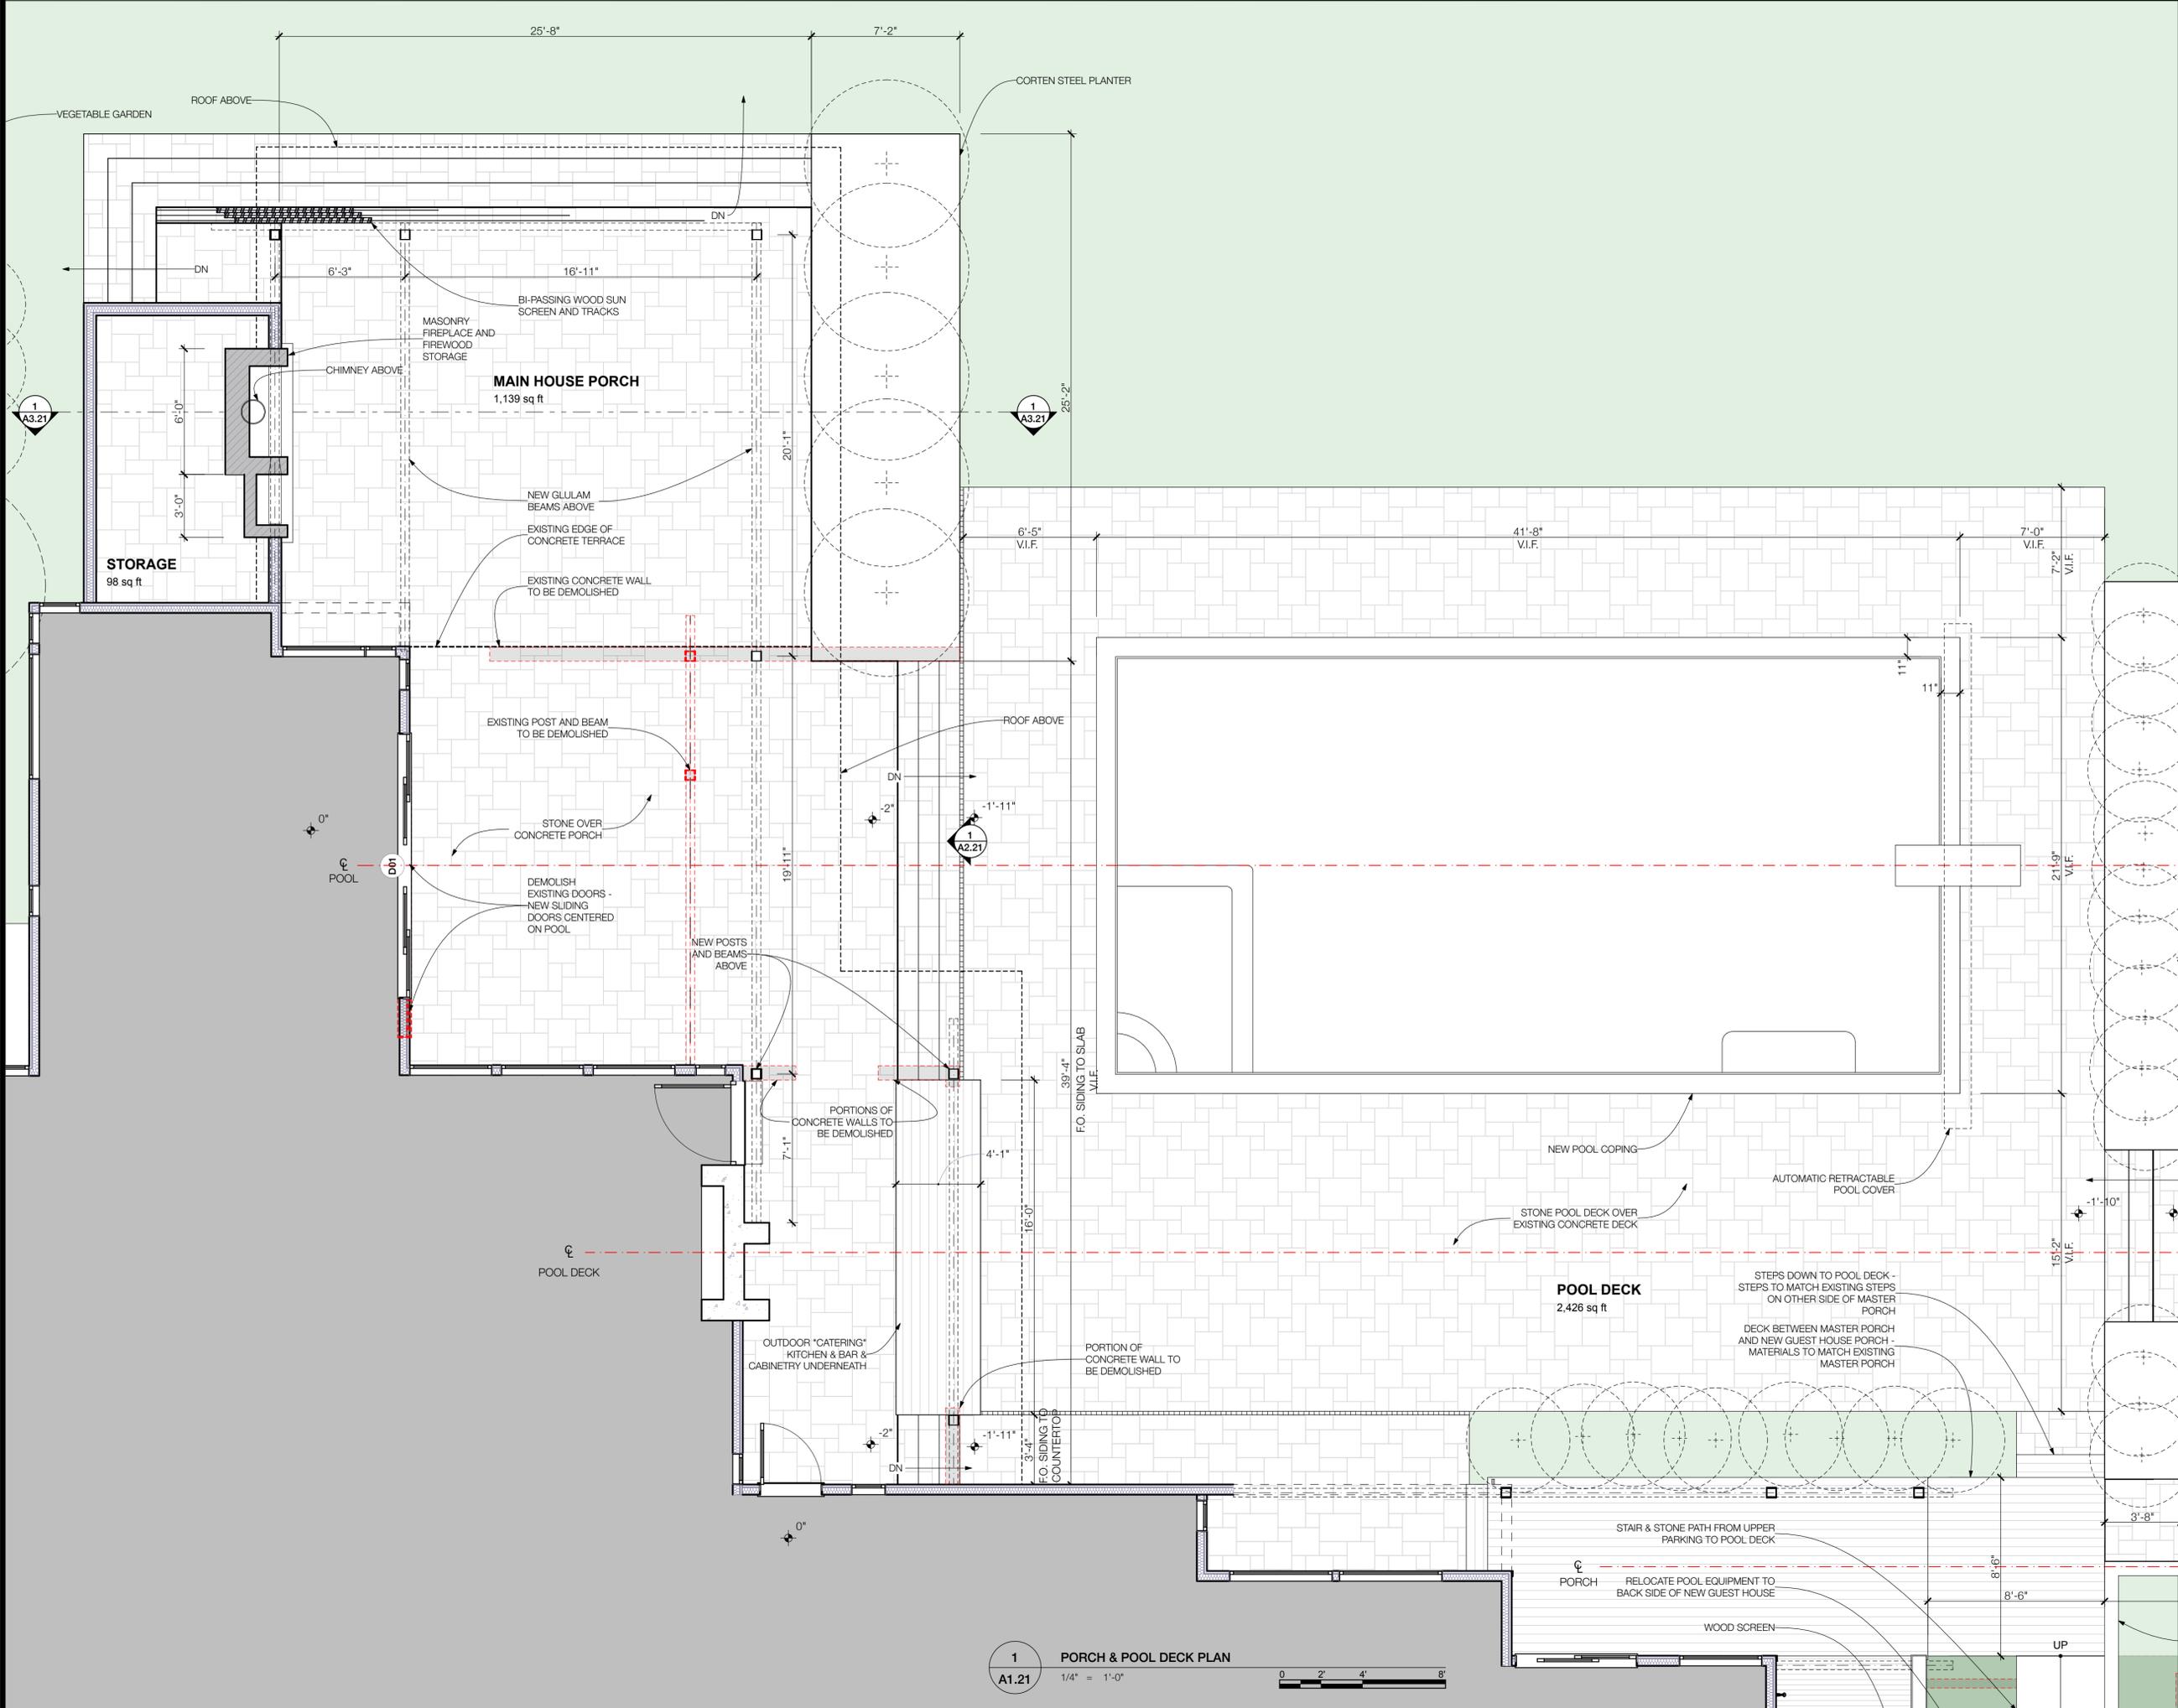

1 PORCH & POOL DECK PLAN
1/4" = 1'-0"





BDA

BUSHMAN DREYFUS ARCHITECTS PC
820-B EAST HIGH STREET
CHARLOTTEVILLE VIRGINIA 22902
BDARCHITECTS.COM
434.295.1936

FOR PRICING ONLY

CHARLIE'S HILL

6680 BATESVILLE RD,
AFTON, VA 22920

PROJECT NO 20180

DRAWN BY DH

CHECKED BY DH


© 2020 BUSHMAN DREYFUS ARCHITECTS PC

ID ISSUE NAME DATE

GUEST HOUSE
PORCH AND PARKING
PLAN

A1.41

BIMcloud: BIMcloud-Server.local - BIMcloud Basic for ARCHICAD 24/CHH 01 Monday, March 8, 2021 4:46 PM

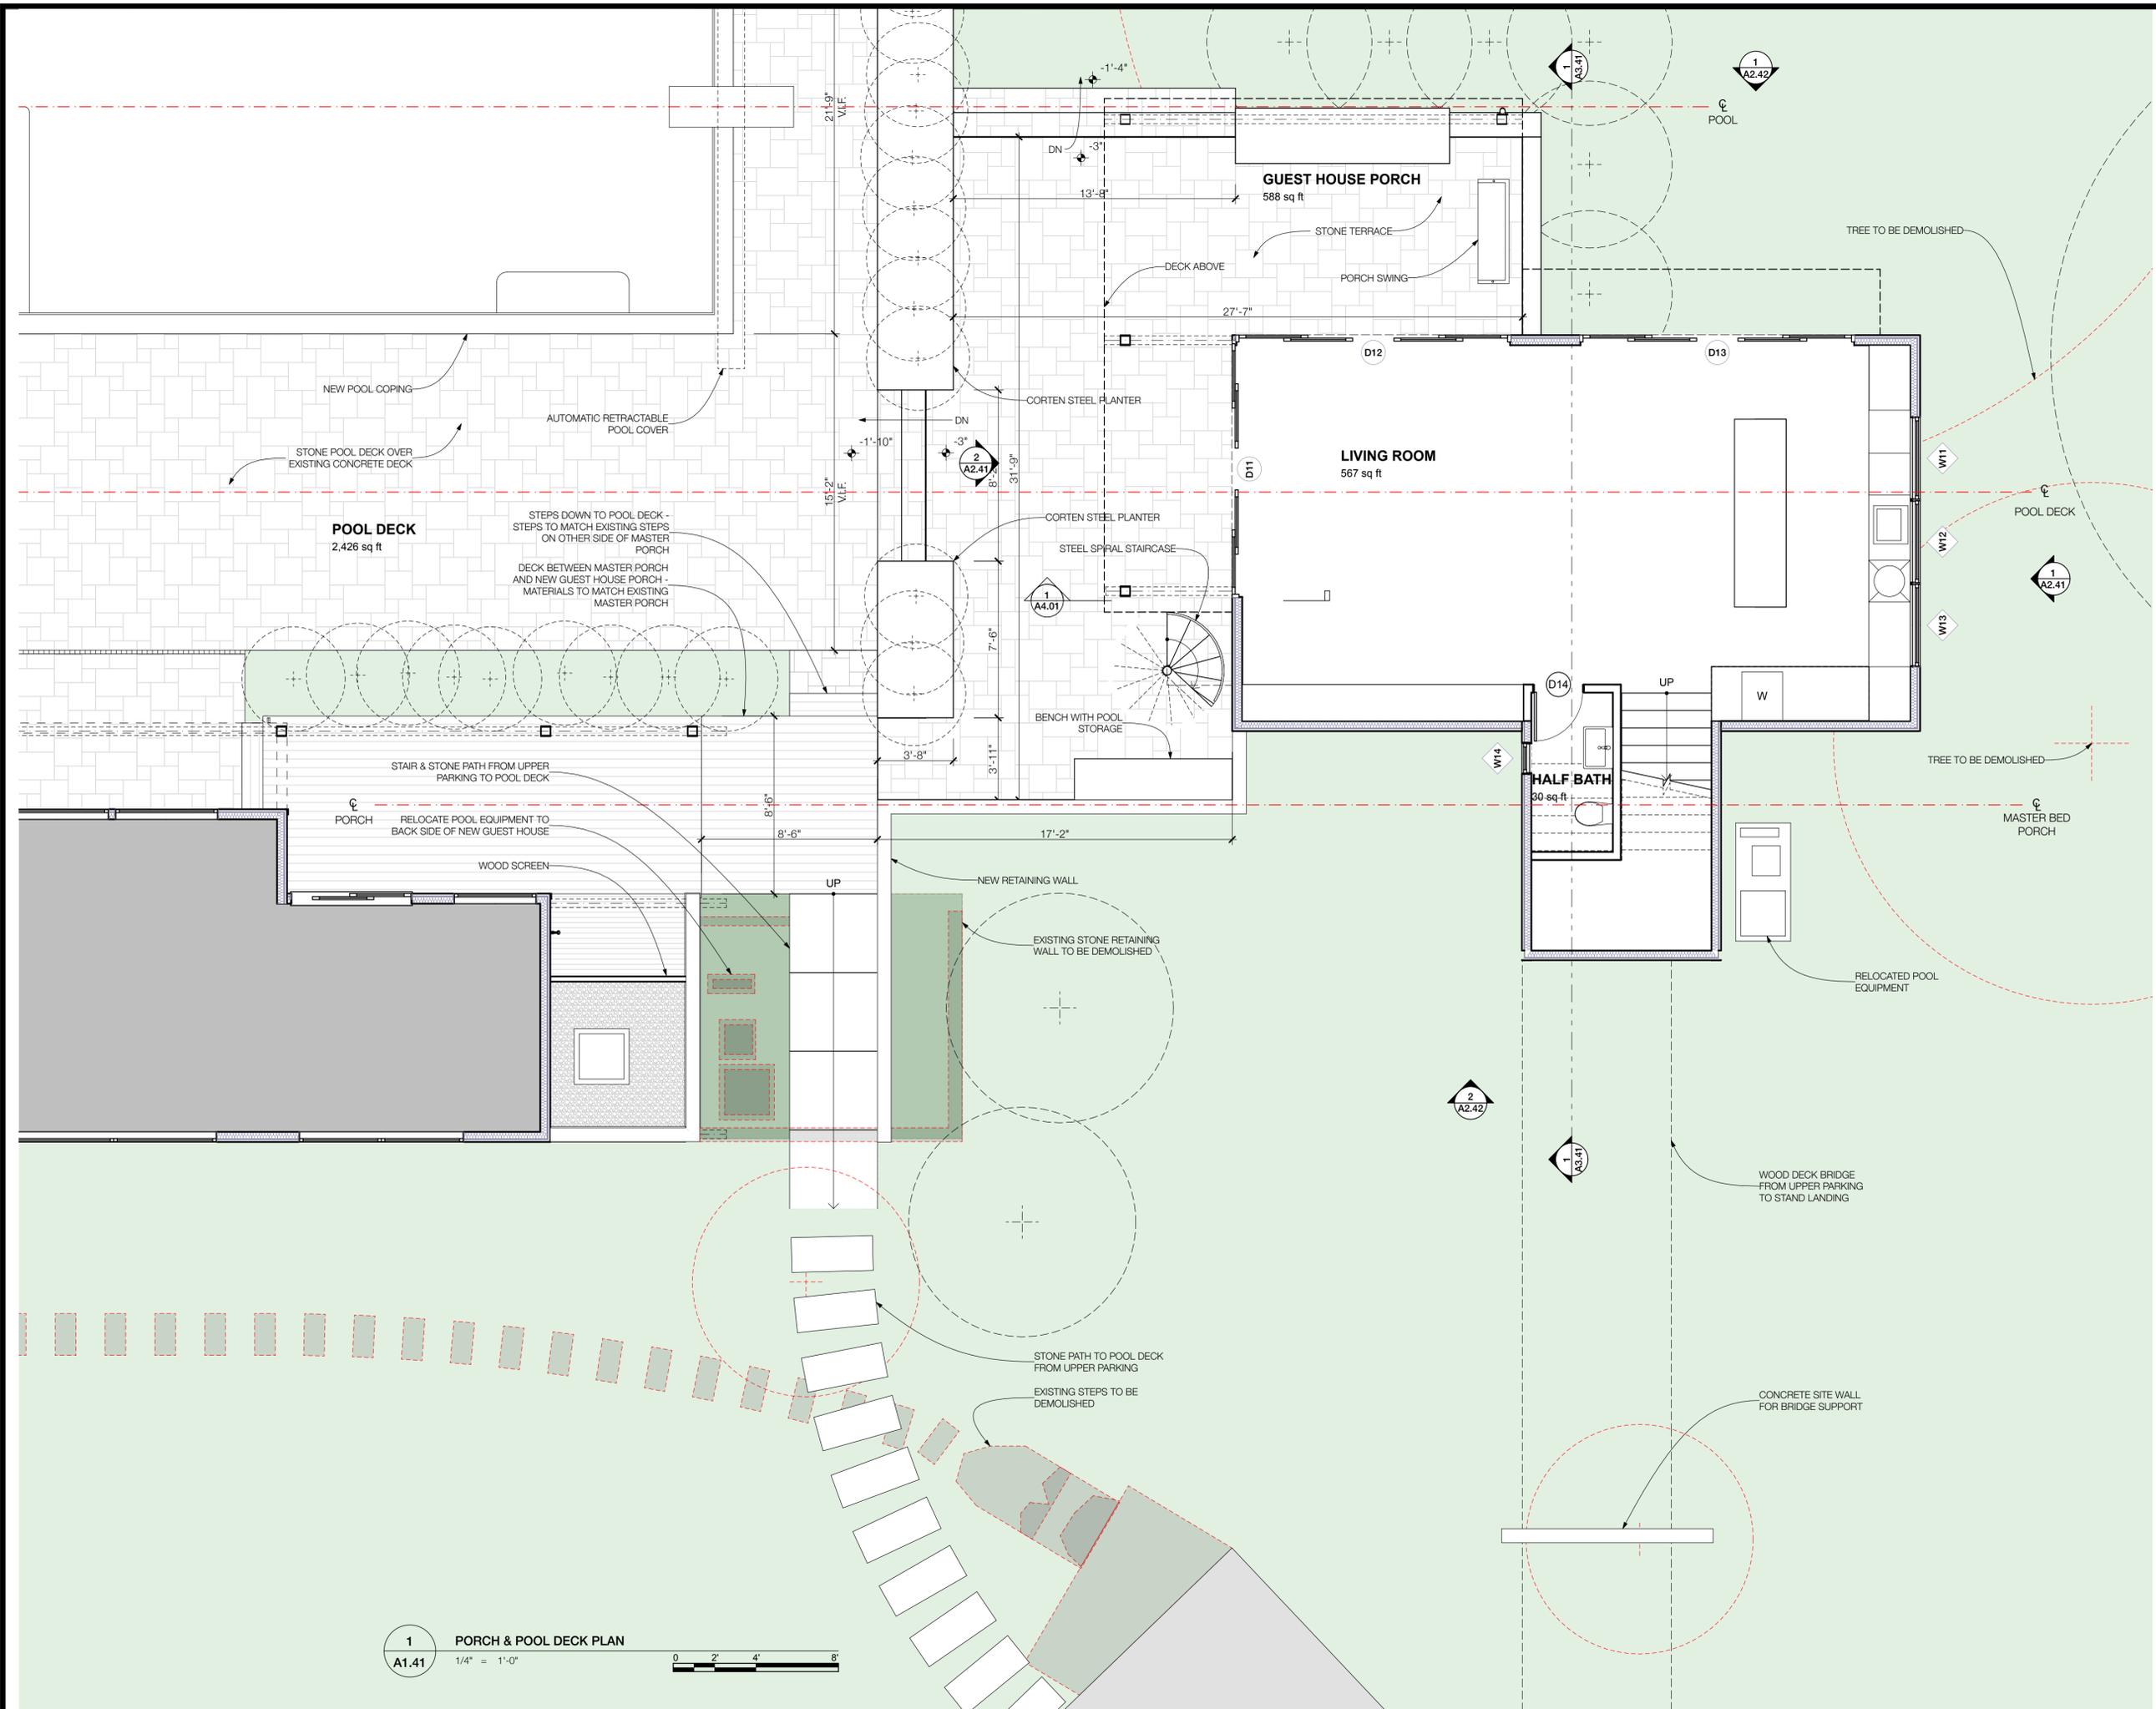

1 PORCH & POOL DECK PLAN
A1.41 1/4" = 1'-0"
0 2' 4' 8'



BDA

BUSHMAN DREYFUS ARCHITECTS PC
820-B EAST HIGH STREET
CHARLOTTESVILLE VIRGINIA 22902
BDARCHITECTS.COM
434.295.1936

FOR PRICING ONLY

CHARLIE'S HILL



6680 BATESVILLE RD,
AFTON, VA 22920

PROJECT NO 20180
DRAWN BY DH
CHECKED BY DH
© 2020 BUSHMAN DREYFUS ARCHITECTS PC

ID	ISSUE NAME	DATE

GUEST HOUSE
FLOOR PLANS

A1.42

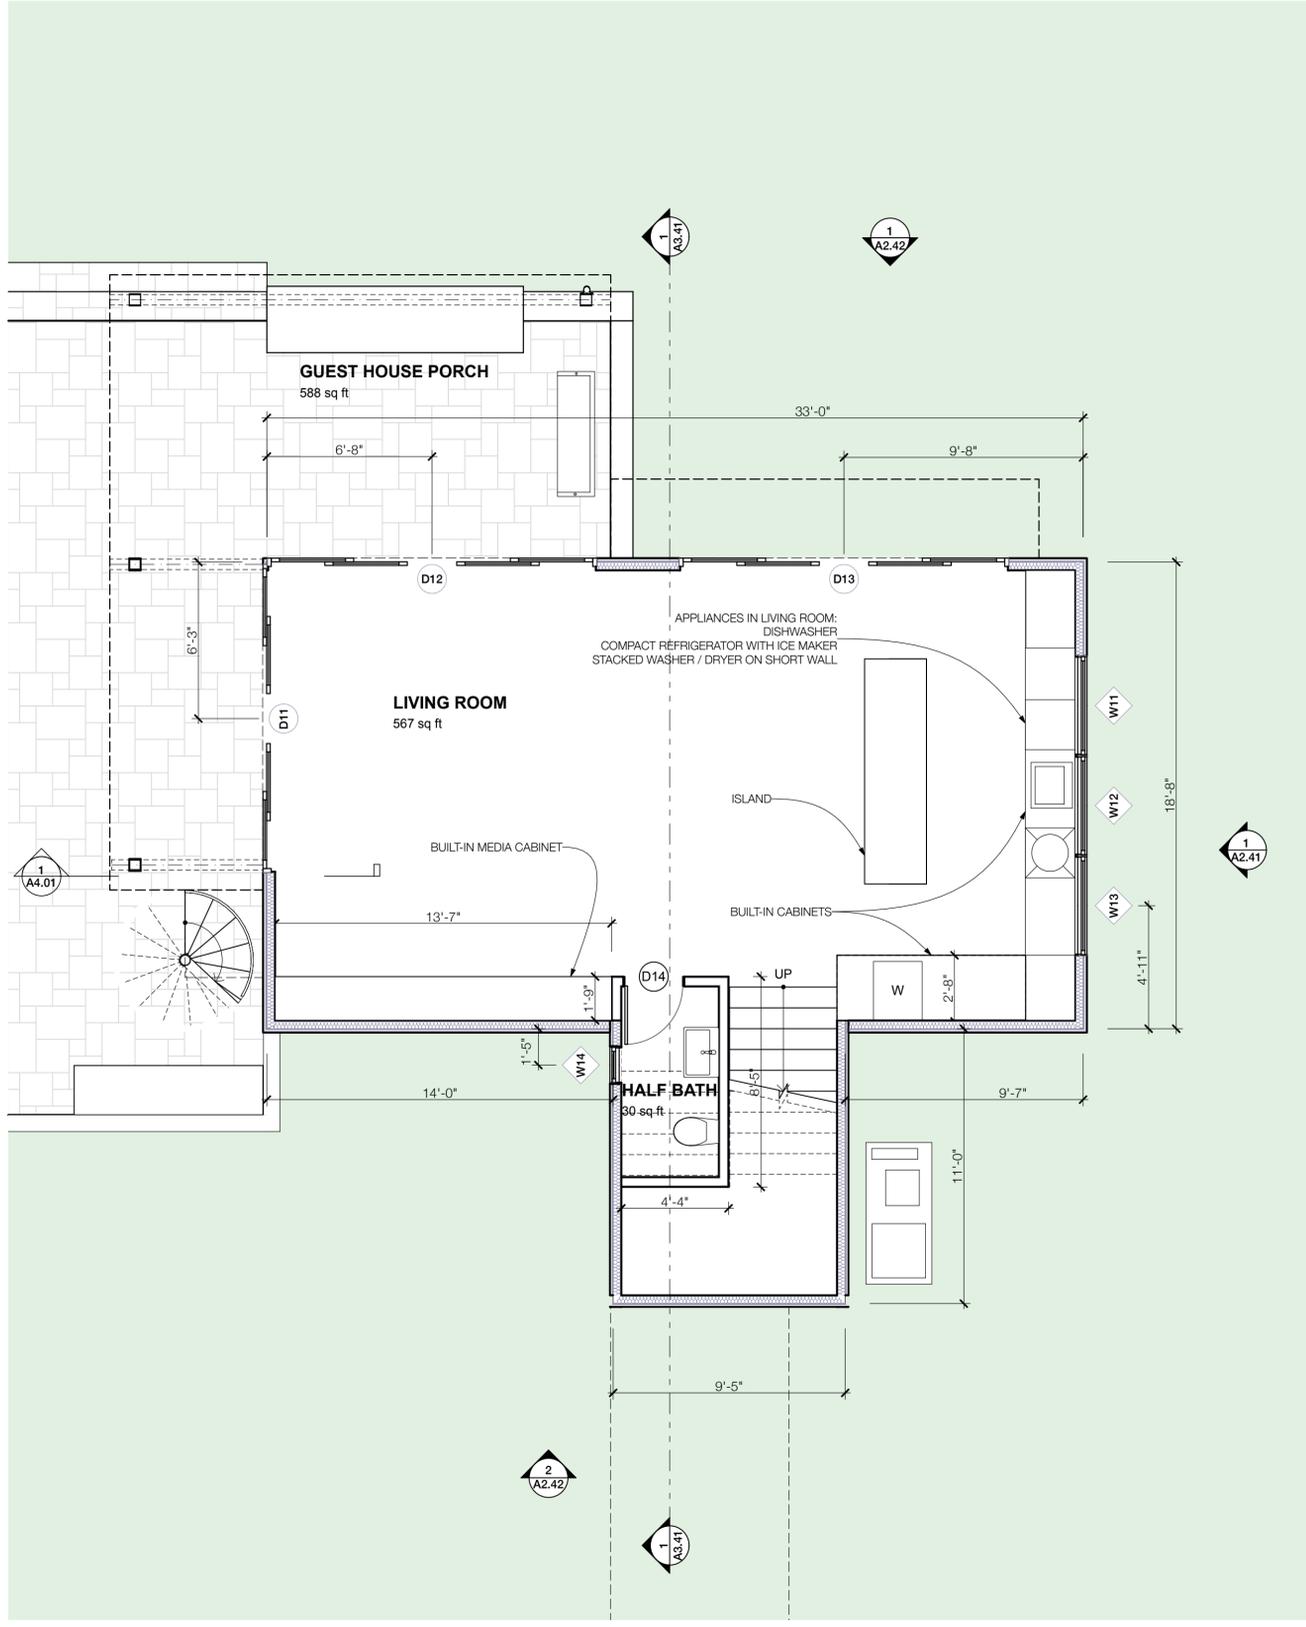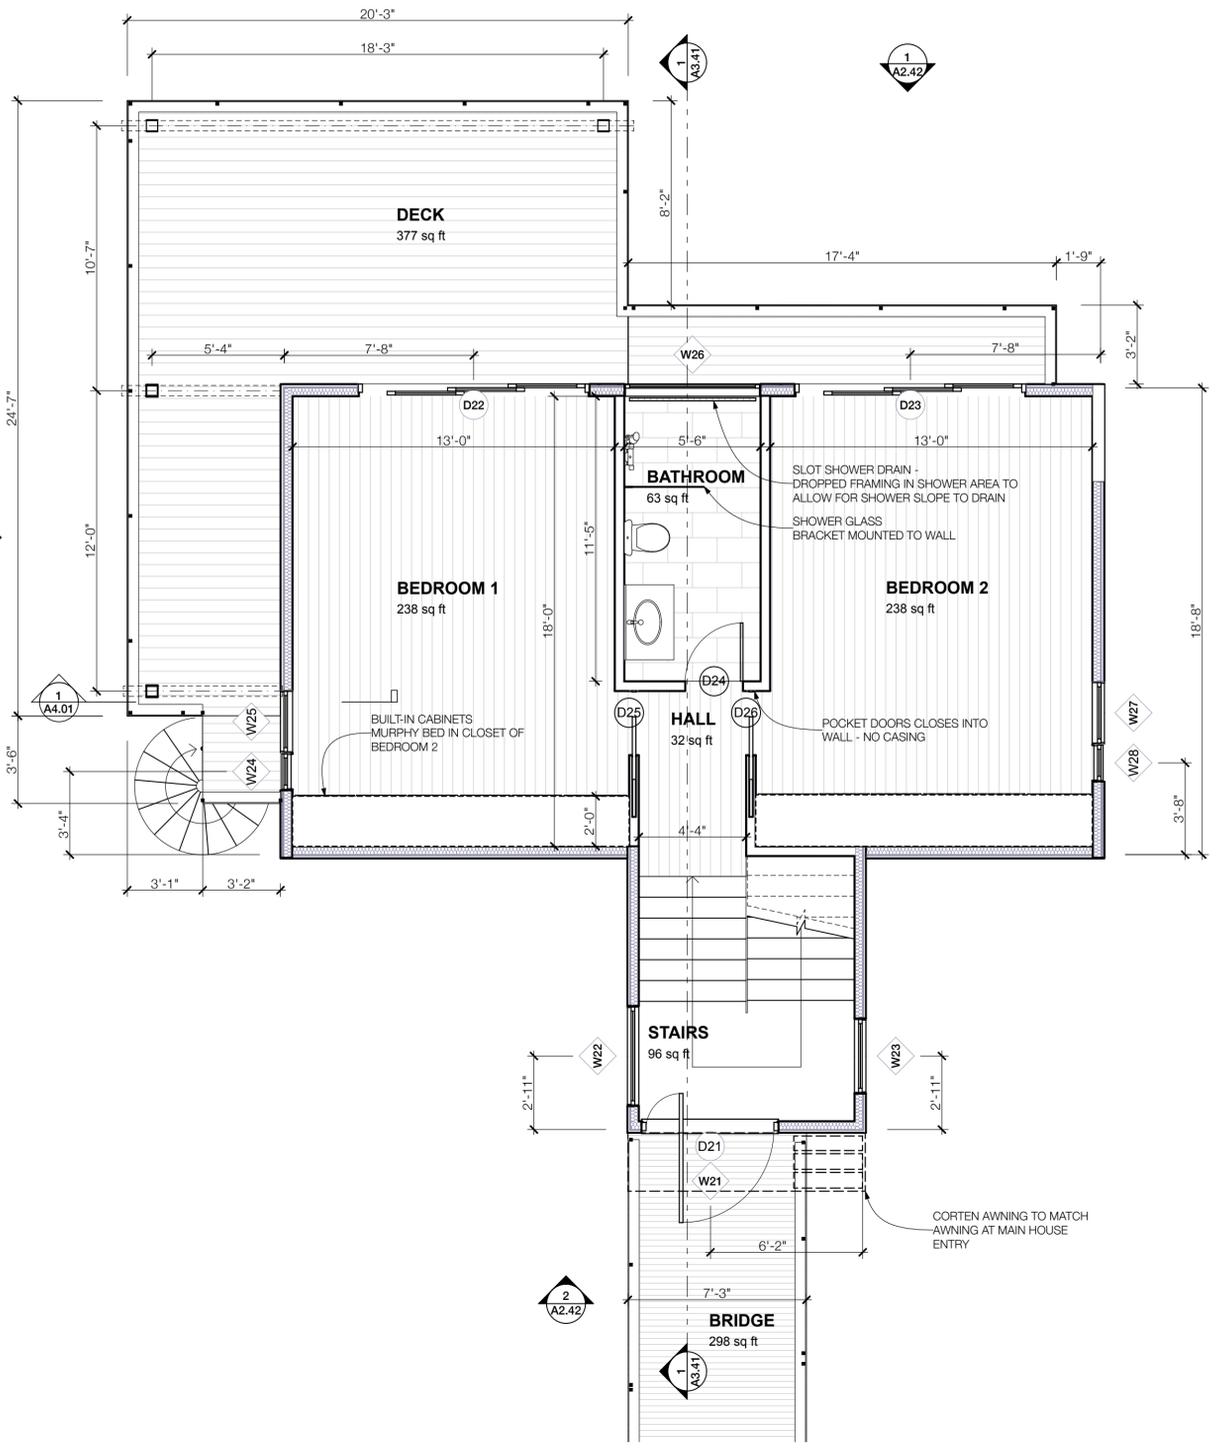

BIMcloud: BIMcloud-Server.local - BIMcloud Basic for ARCHICAD 24/CHH 01 Monday, March 8, 2021 4:46 PM




BDA


BUSHMAN DREYFUS ARCHITECTS PC
820-B EAST HIGH STREET
CHARLOTTESVILLE VIRGINIA 22902
BDARCHITECTS.COM
434.295.1936

FOR PRICING ONLY

FOR PRICING ONLY -
PANEL DIMENSIONS TO BE VIF

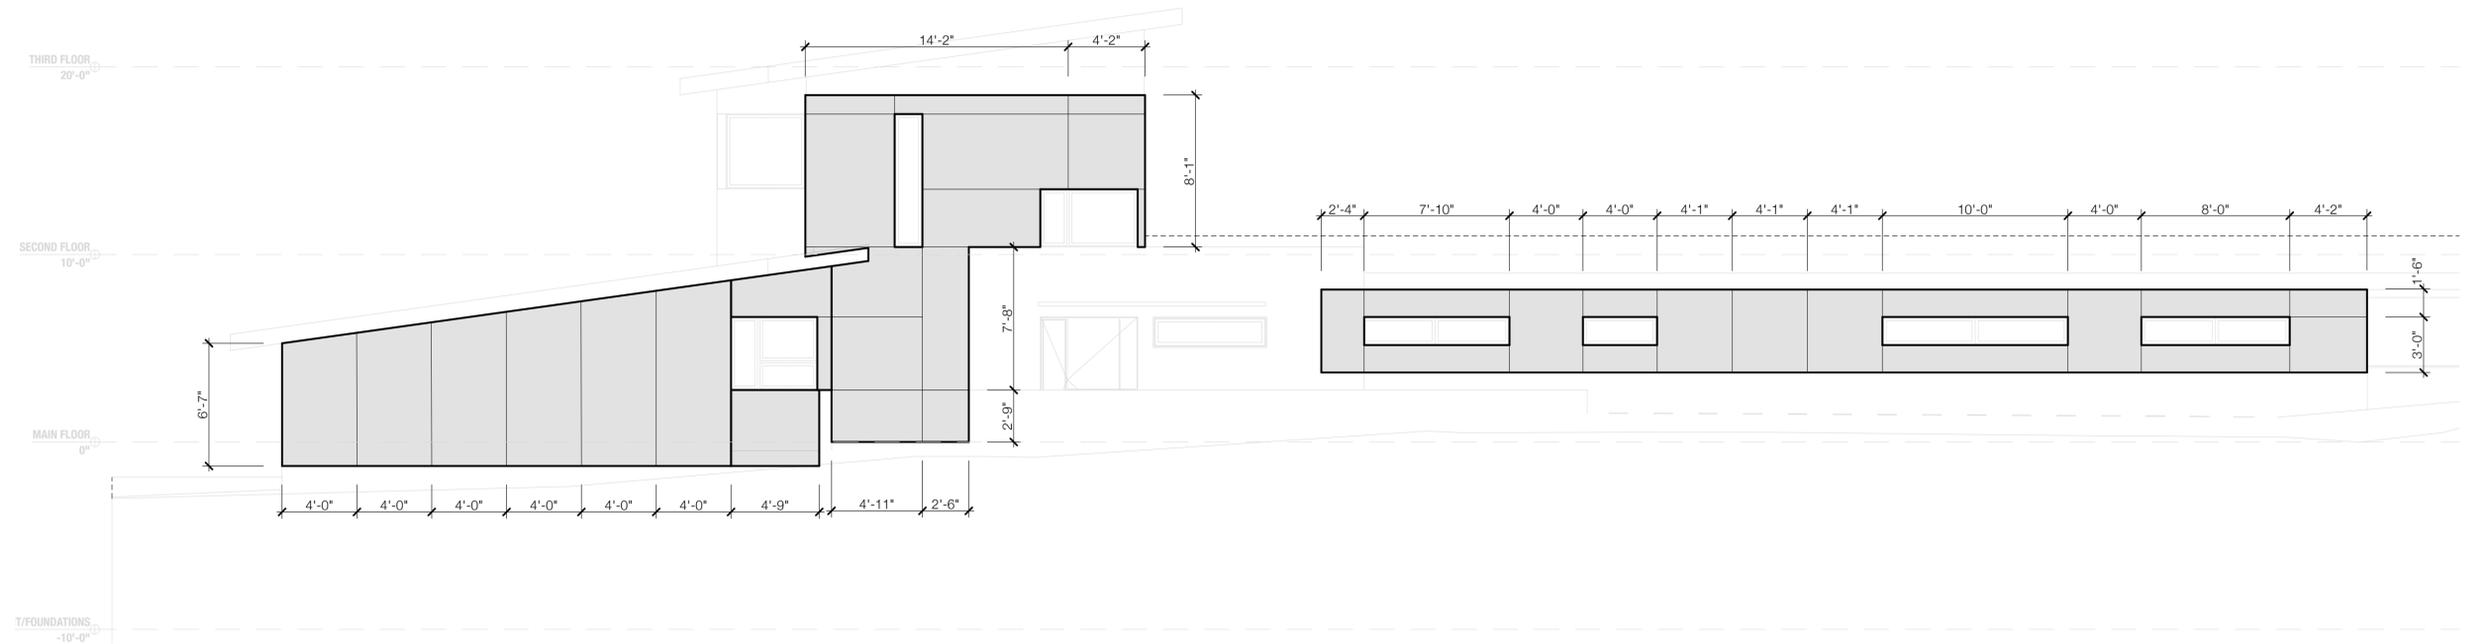

2 PANEL LAYOUT - FRONT ELEVATION
 A2.01 3/16" = 1'-0"

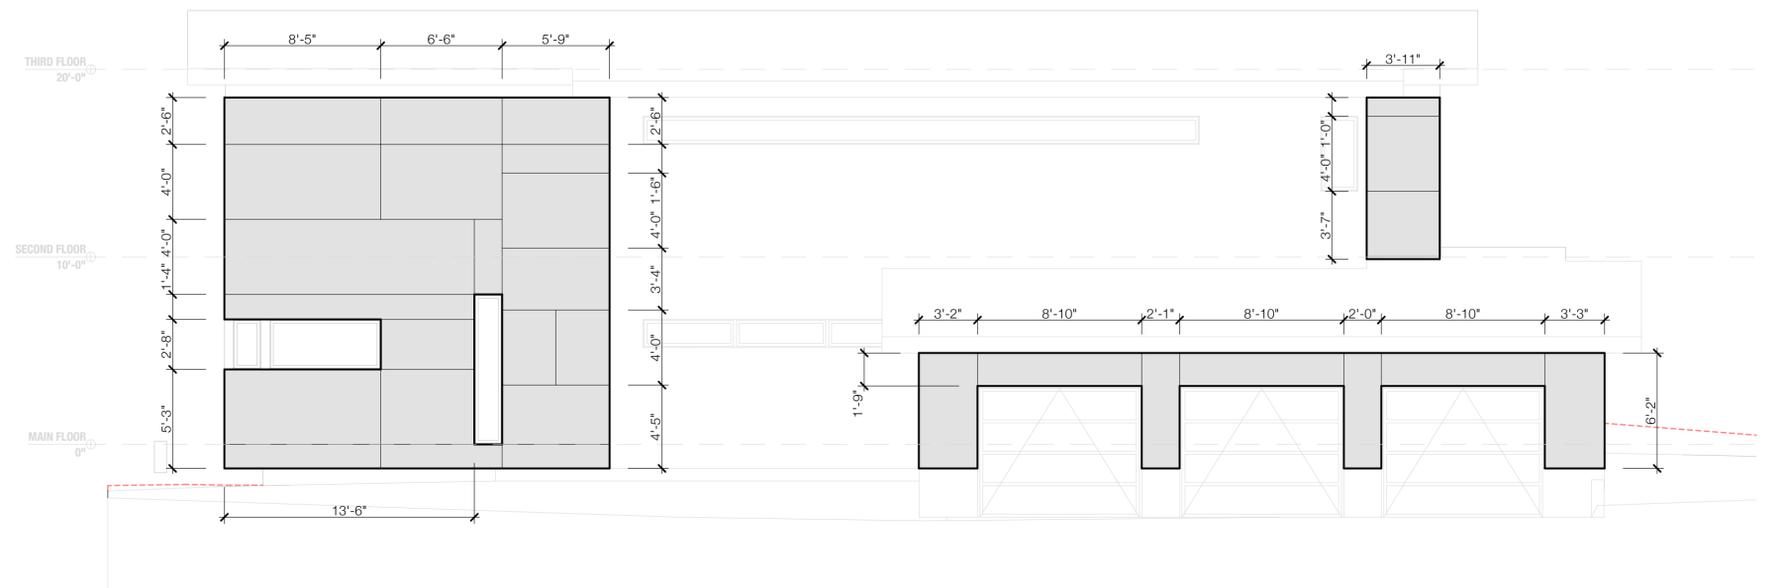

1 PANEL LAYOUT - LEFT ELEVATION
 A2.01 3/16" = 1'-0"

CHARLIE'S HILL

6680 BATESVILLE RD,
AFTON, VA 22920

PROJECT NO 20180
 DRAWN BY DH
 CHECKED BY DH
 © 2020 BUSHMAN DREYFUS ARCHITECTS PC

ID	ISSUE NAME	DATE

PANEL ELEVATIONS

A2.01




BDA


BUSHMAN DREYFUS ARCHITECTS PC
820-B EAST HIGH STREET
CHARLOTTESVILLE VIRGINIA 22902
BDARCHITECTS.COM
434.295.1936

FOR PRICING ONLY

FOR PRICING ONLY -
PANEL DIMENSIONS TO BE VIF

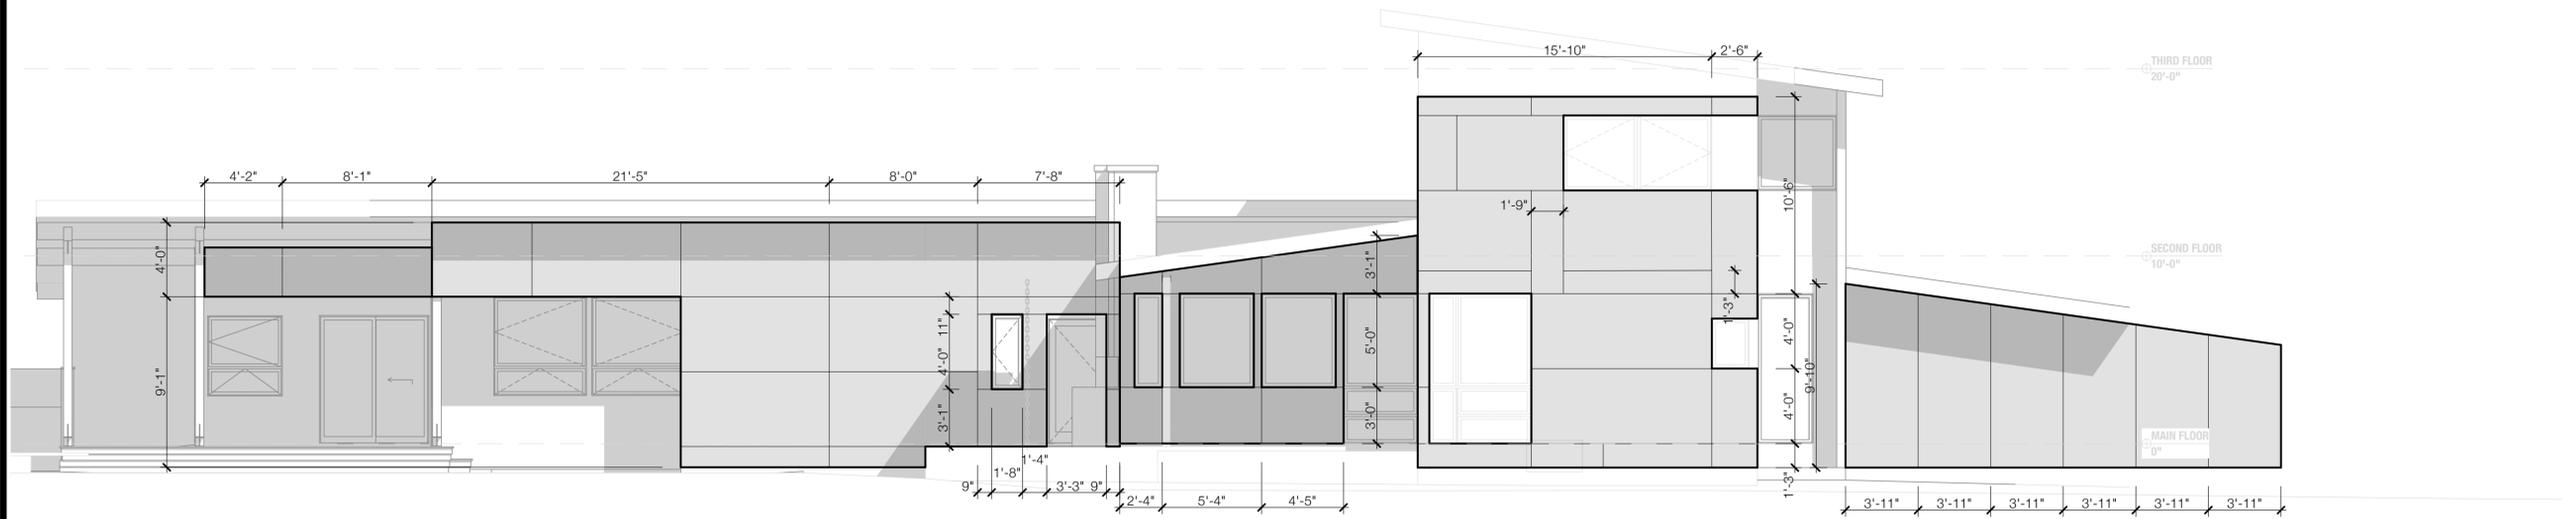

2 PANEL LAYOUT - REAR ELEVATION
3/16" = 1'-0"
0 4' 8' 12'

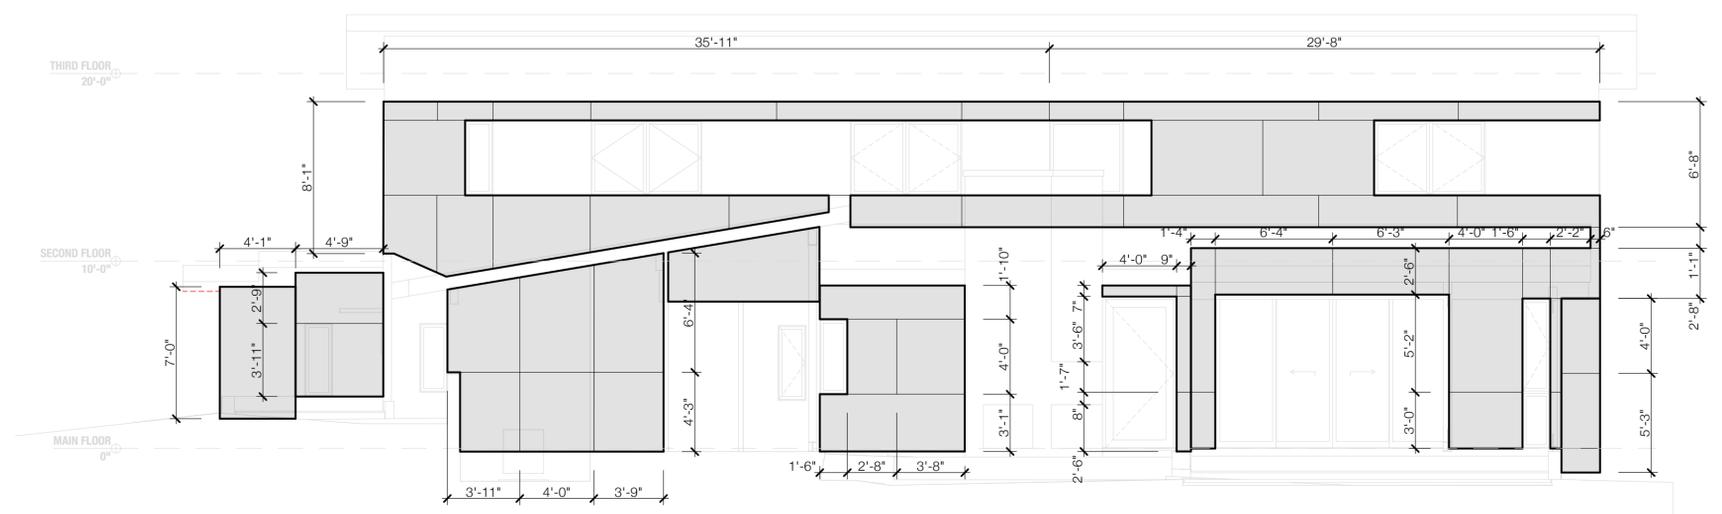

1 PANEL LAYOUT - RIGHT ELEVATION
3/16" = 1'-0"
0 4' 8' 12'

CHARLIE'S HILL

6680 BATESVILLE RD,
AFTON, VA 22920

PROJECT NO 20180
DRAWN BY DH
CHECKED BY DH
© 2020 BUSHMAN DREYFUS ARCHITECTS PC

ID	ISSUE NAME	DATE

PANEL ELEVATIONS

A2.02



BDA

BUSHMAN DREYFUS ARCHITECTS PC
820-B EAST HIGH STREET
CHARLOTTESVILLE VIRGINIA 22902
BDARCHITECTS.COM
434.295.1936

FOR PRICING ONLY

CHARLIE'S HILL


6680 BATESVILLE RD,
AFTON, VA 22920

PROJECT NO 20180
DRAWN BY DH
CHECKED BY DH
© 2020 BUSHMAN DREYFUS ARCHITECTS PC


ID ISSUE NAME DATE

MAIN HOUSE PORCH ELEVATIONS

A2.21

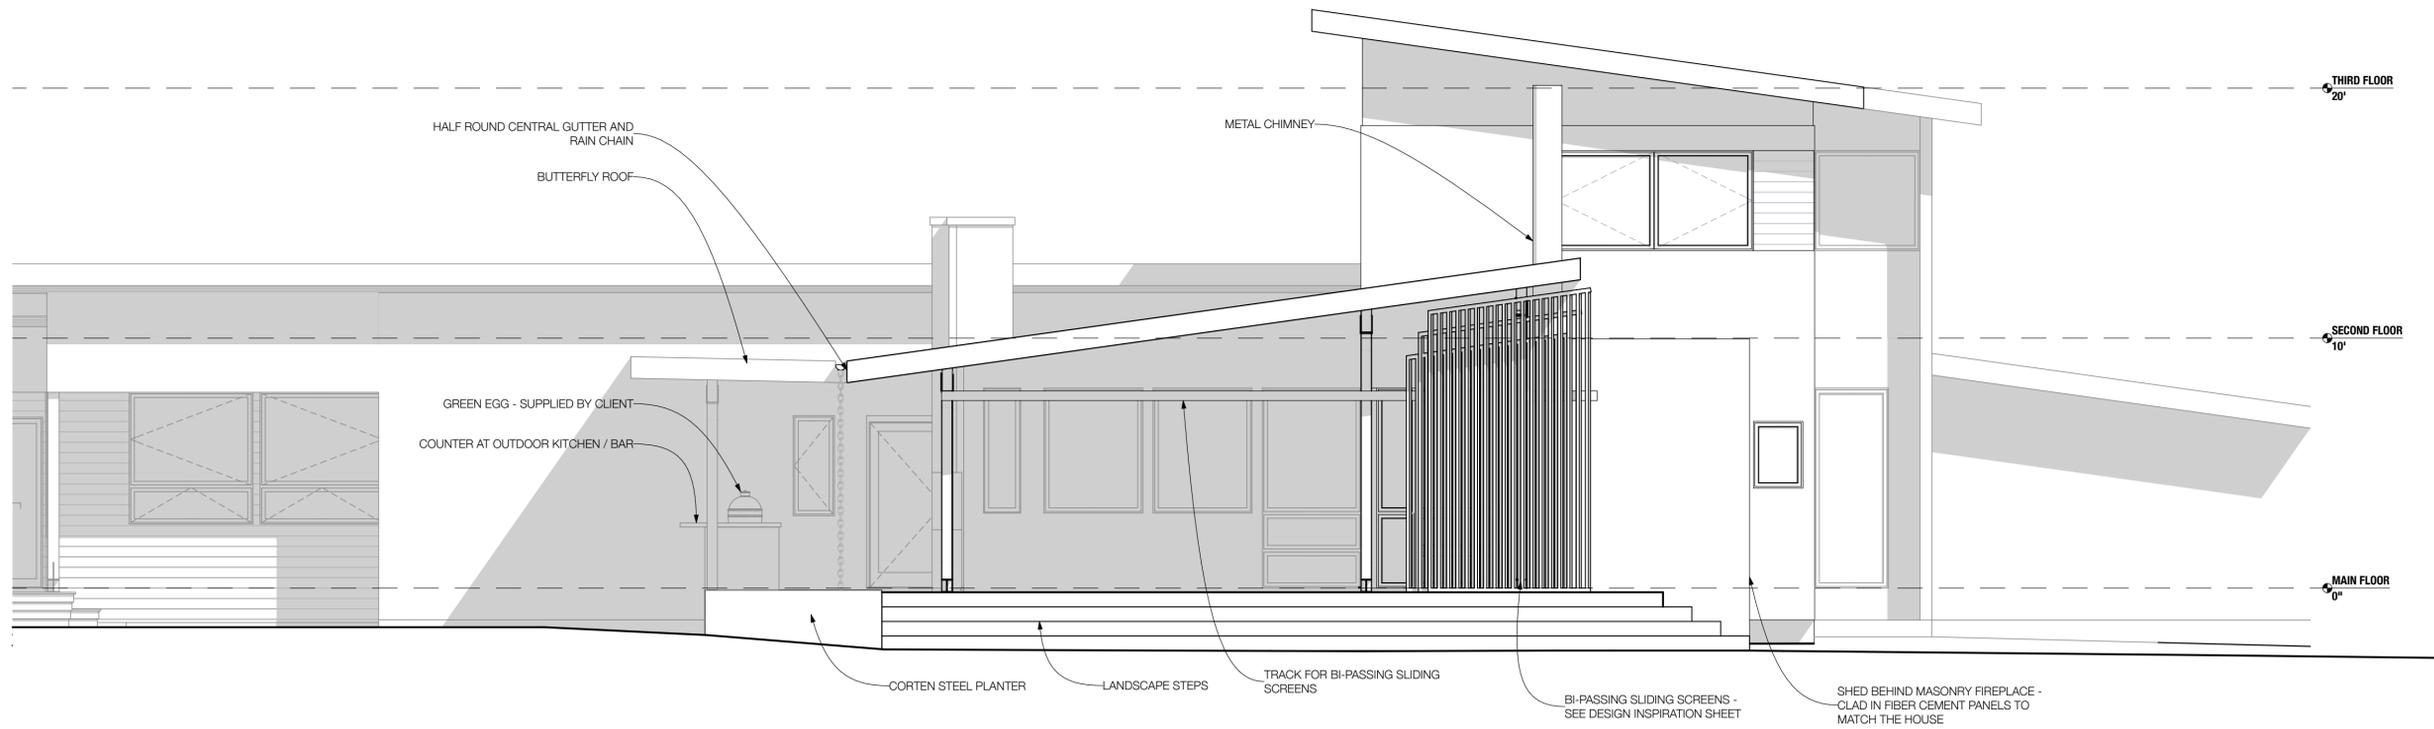

2 REAR ELEVATION
A2.21 1/4" = 1'-0" 0 2' 4' 8'

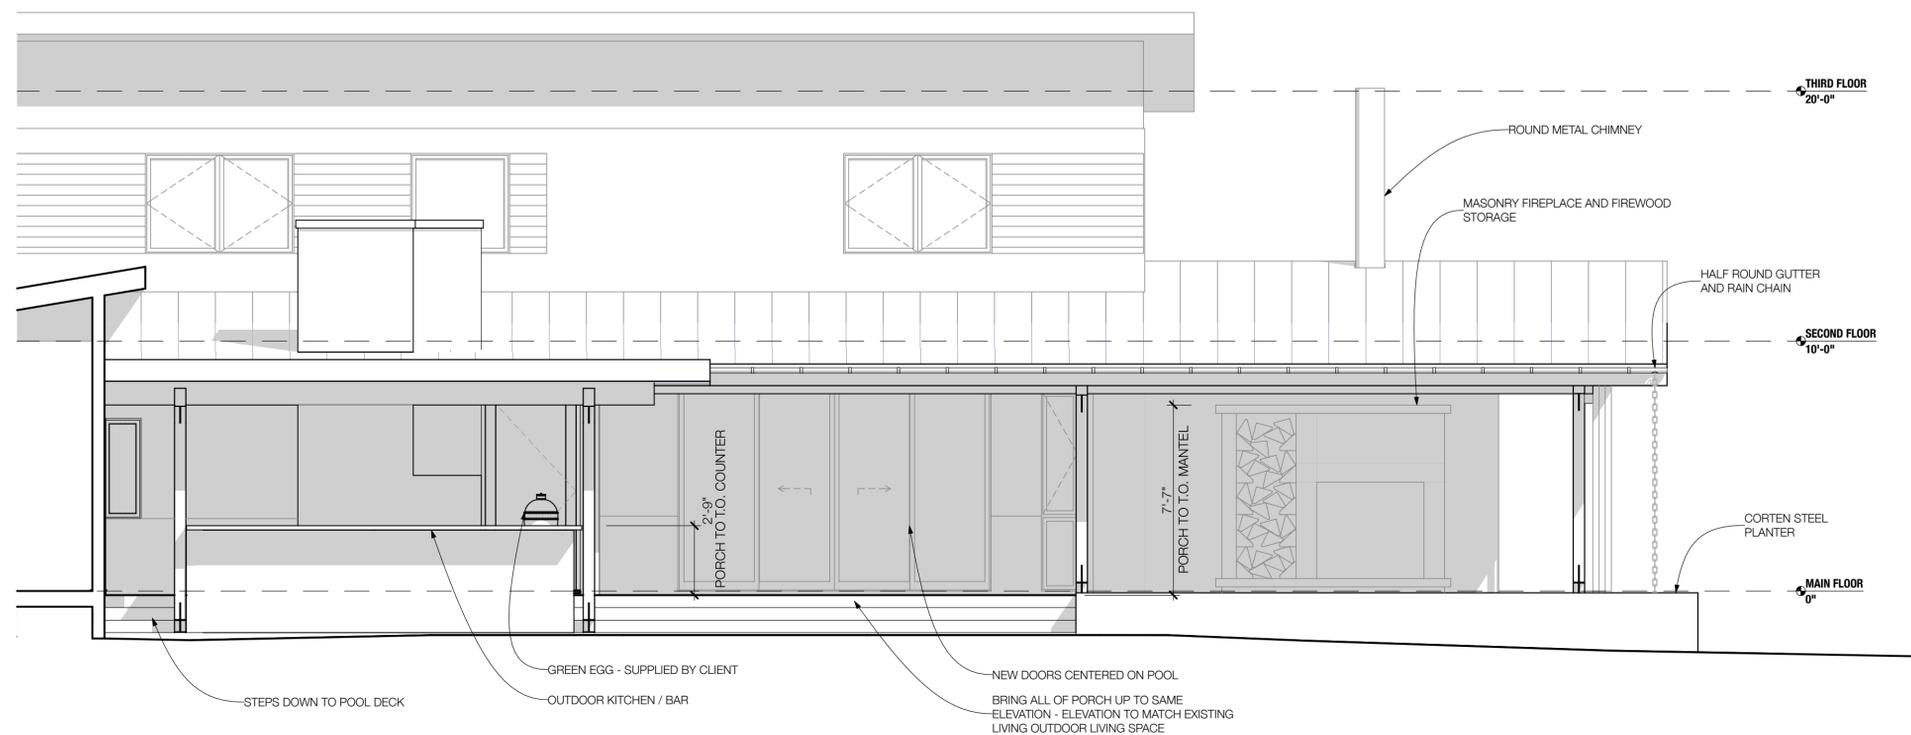


1 OUTDOOR KITCHEN AND PORCH
A2.21 1/4" = 1'-0" 0 2' 4' 8'




BDA

BUSHMAN DREYFUS ARCHITECTS PC
820-B EAST HIGH STREET
CHARLOTTESVILLE VIRGINIA 22902
BDARCHITECTS.COM
434.295.1936

FOR PRICING ONLY

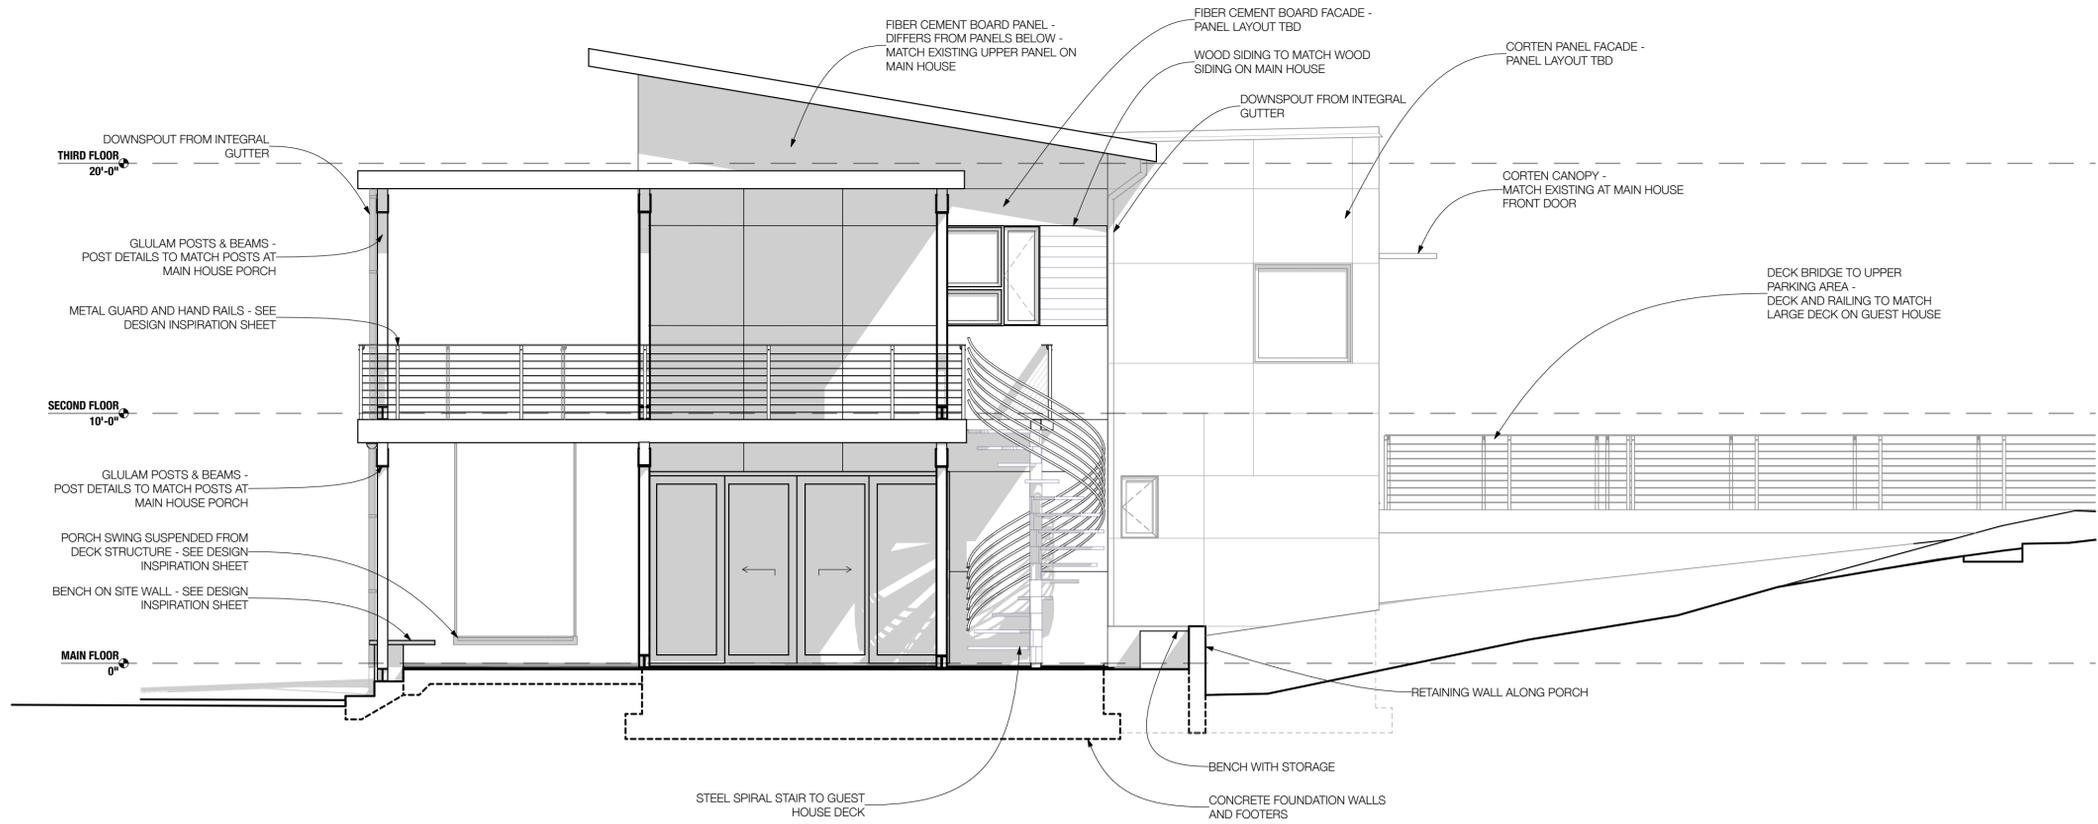

2 FRONT ELEVATION
A2.41 1/4" = 1'-0" 0 2' 4' 8'

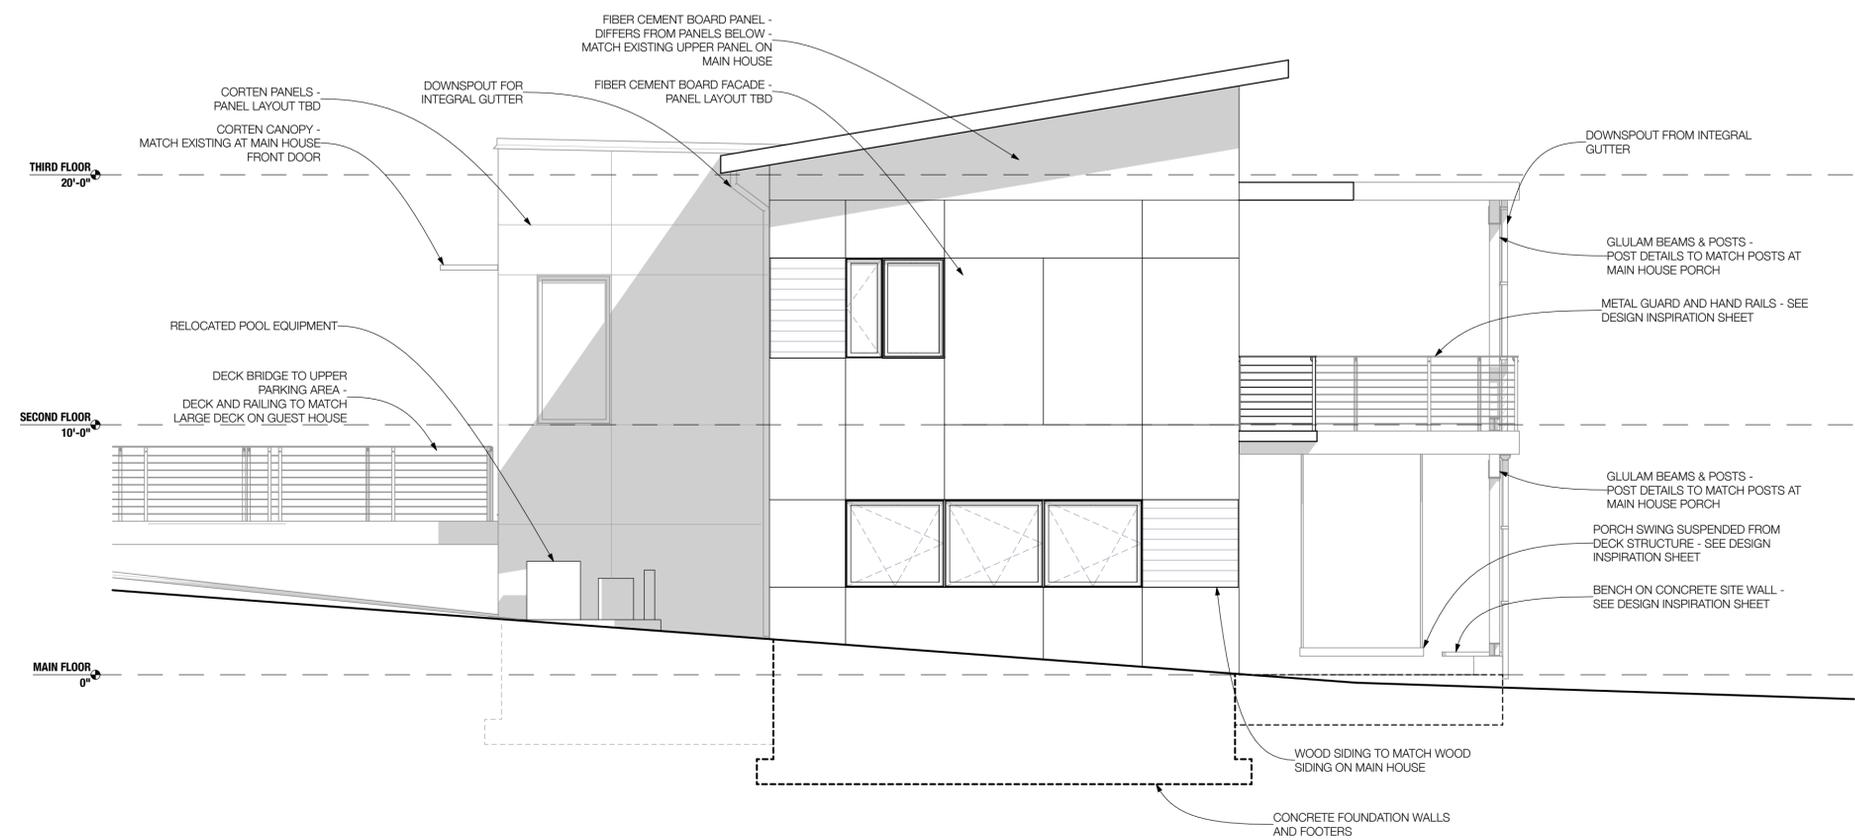

1 REAR ELEVATION
A2.41 1/4" = 1'-0" 0 2' 4' 8'

CHARLIE'S HILL

6680 BATESVILLE RD,
AFTON, VA 22920

PROJECT NO 20180

DRAWN BY DH

CHECKED BY DH

© 2020 BUSHMAN DREYFUS ARCHITECTS PC

ID ISSUE NAME DATE

GUEST HOUSE
ELEVATIONS

A2.41



BDA

BUSHMAN DREYFUS ARCHITECTS PC
820-B EAST HIGH STREET
CHARLOTTESVILLE VIRGINIA 22902
BDARCHITECTS.COM
434.295.1936

FOR PRICING ONLY

CHARLIE'S HILL

6680 BATESVILLE RD,
AFTON, VA 22920

PROJECT NO 20180

DRAWN BY DH


CHECKED BY DH

© 2020 BUSHMAN DREYFUS ARCHITECTS PC


ID ISSUE NAME DATE

GUEST HOUSE
ELEVATIONS


A2.42

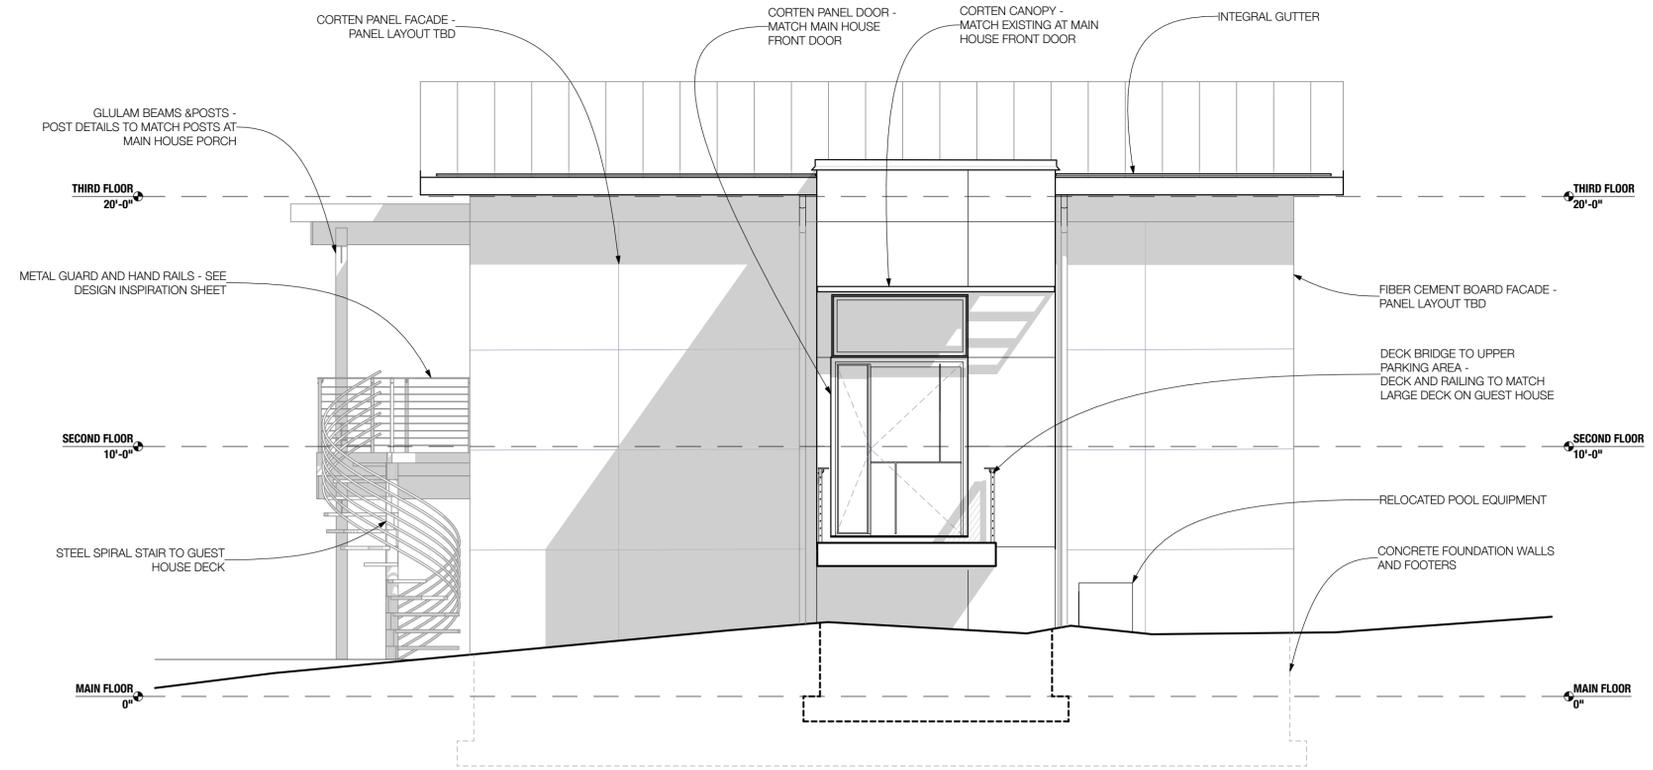

2 RIGHT ELEVATION
A2.42 1/4" = 1'-0"

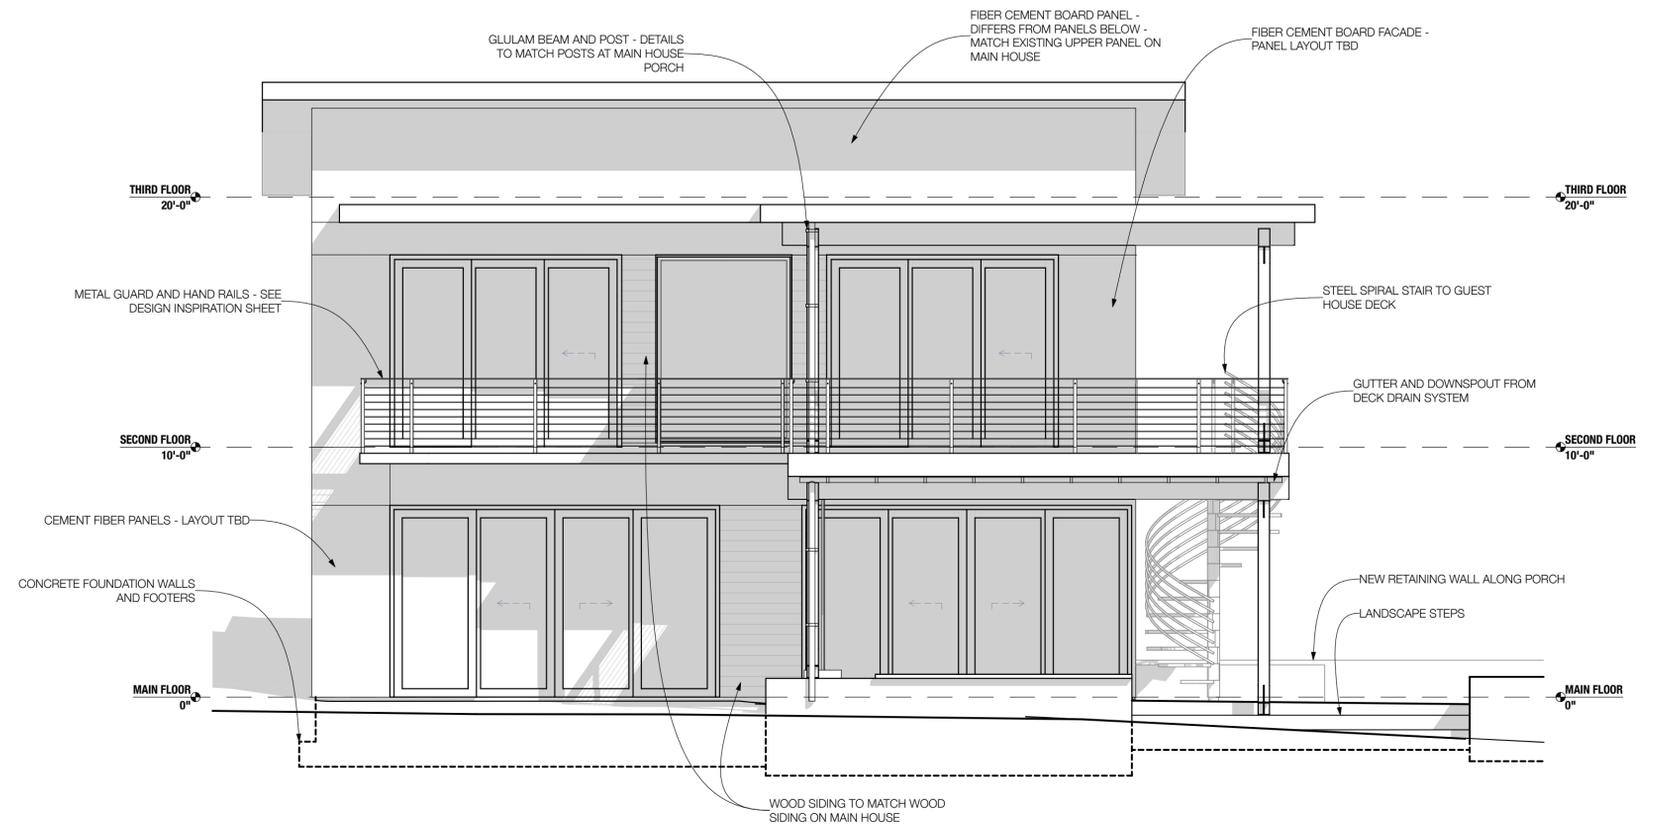

1 LEFT ELEVATION
A2.42 1/4" = 1'-0"

 



BDA

BUSHMAN DREYFUS ARCHITECTS PC
820-B EAST HIGH STREET
CHARLOTTESVILLE VIRGINIA 22902
BDARCHITECTS.COM
434.295.1936

FOR PRICING ONLY

CHARLIE'S HILL


6680 BATESVILLE RD,
AFTON, VA 22920

PROJECT NO 20180
DRAWN BY DH
CHECKED BY DH
© 2020 BUSHMAN DREYFUS ARCHITECTS PC

ID	ISSUE NAME	DATE

MAIN HOUSE PORCH SECTION

A3.21

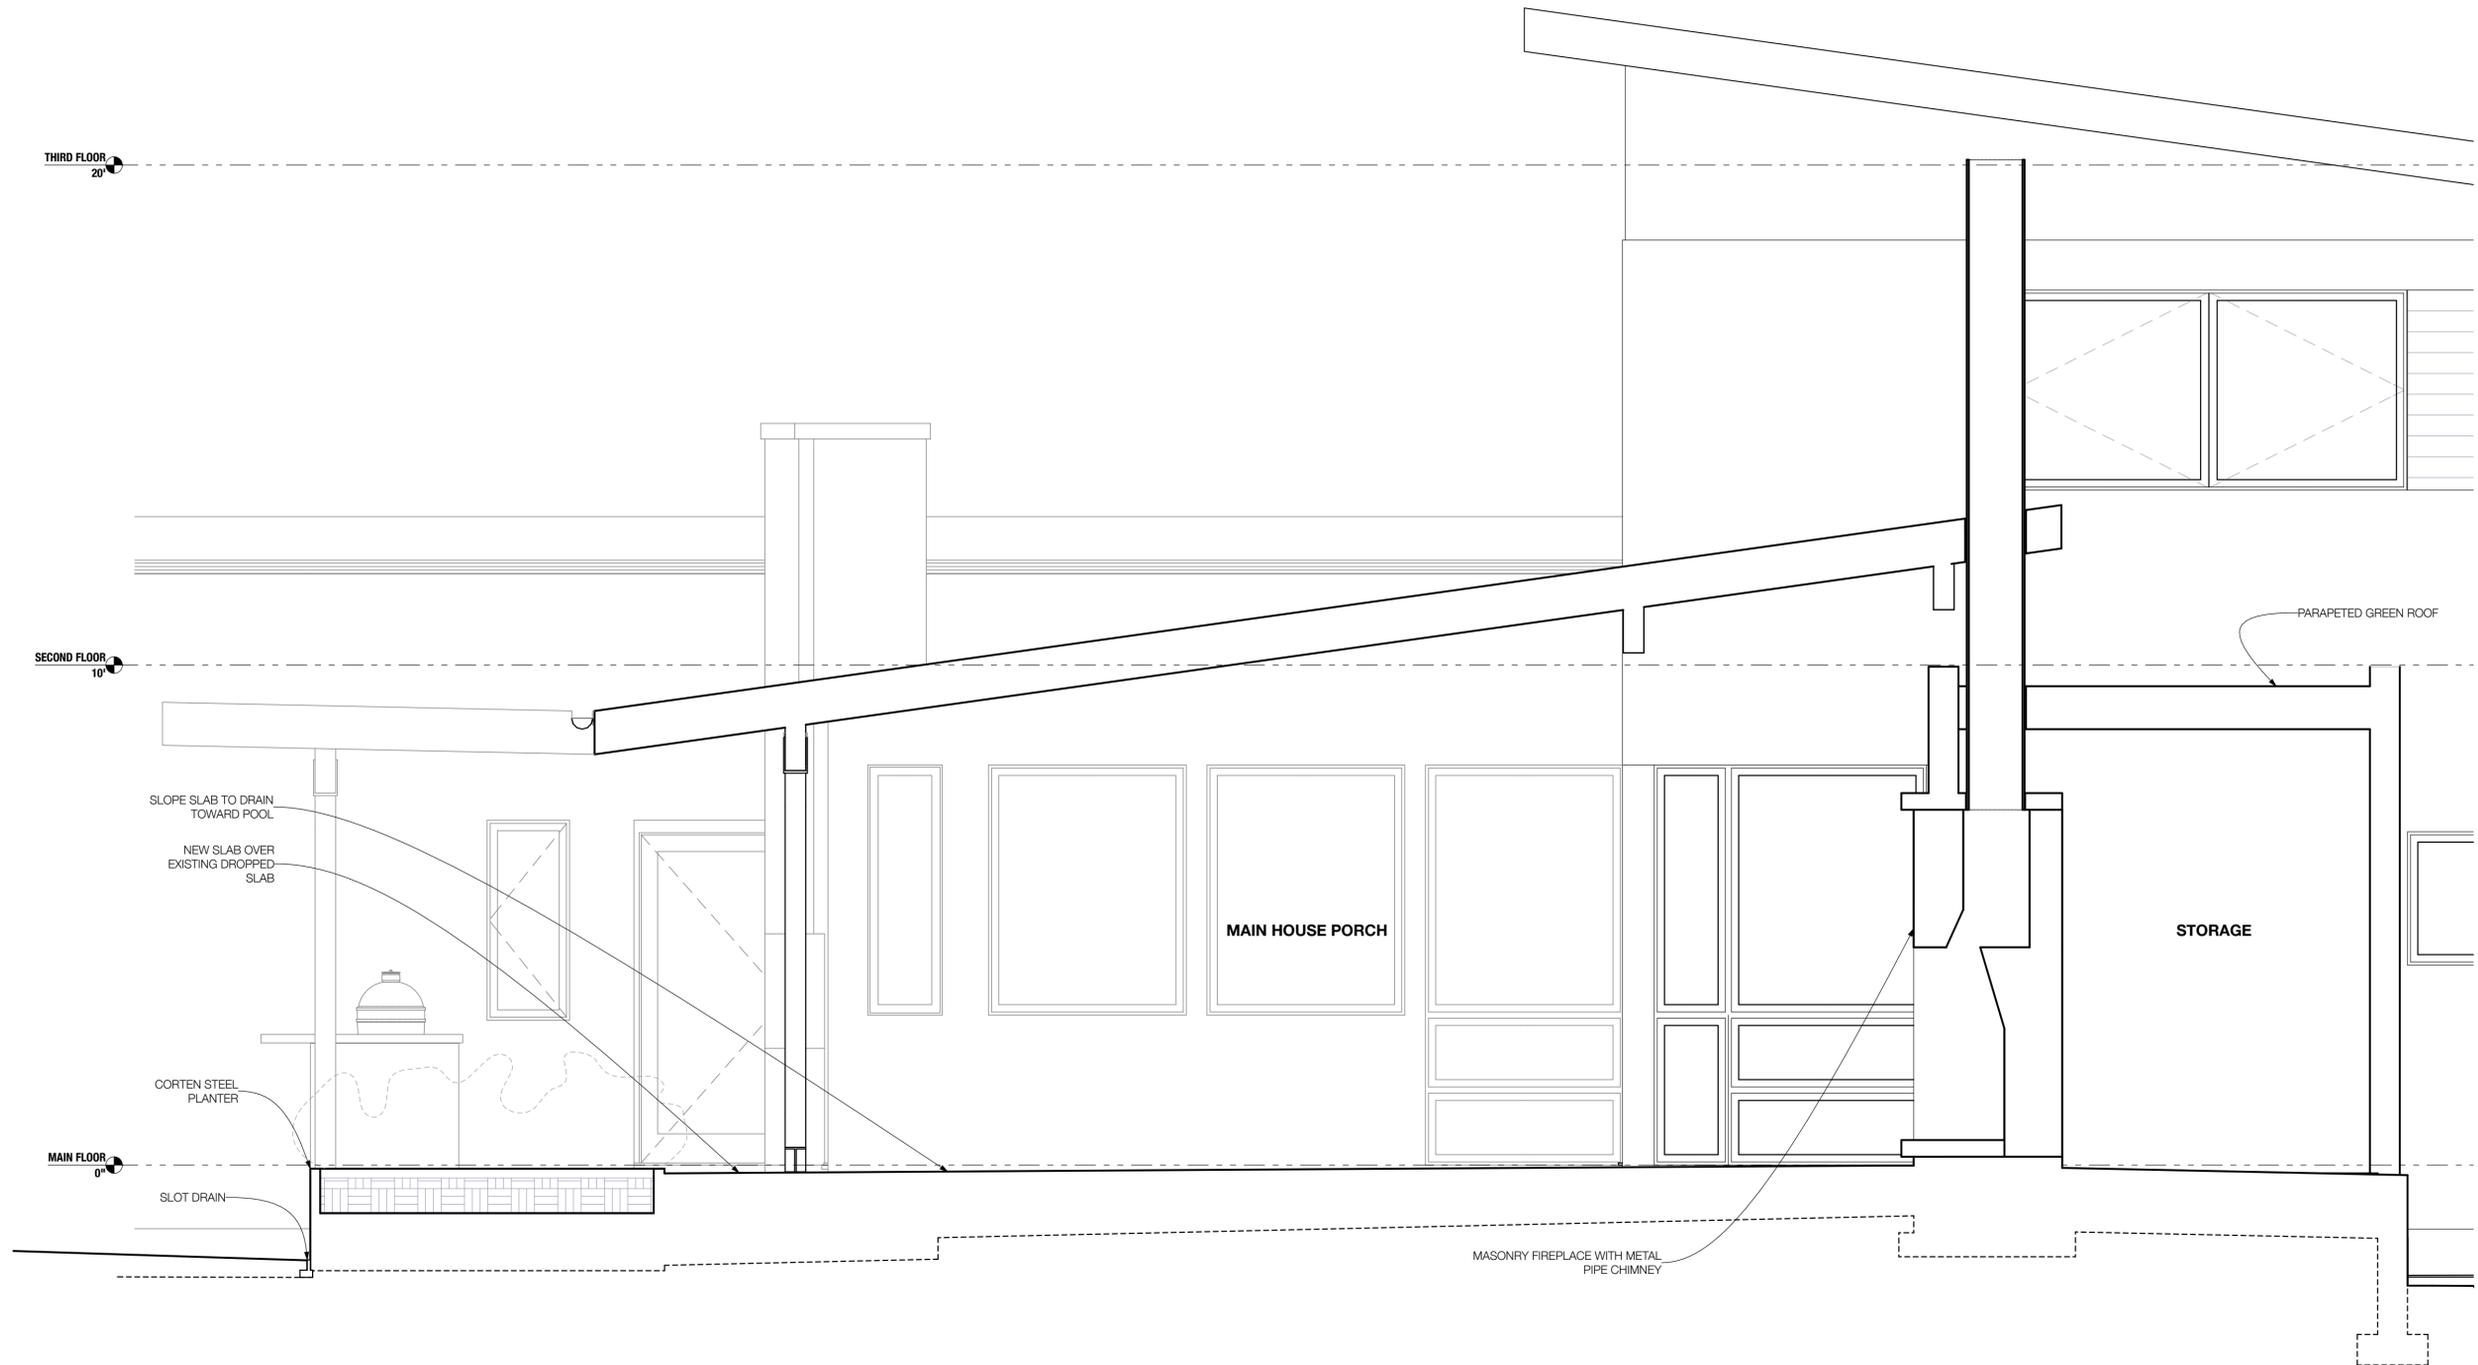


1 PORCH N/S - EAST (SIMPLE)
A3.21 1/2" = 1'-0"



BDA

BUSHMAN DREYFUS ARCHITECTS PC
820-B EAST HIGH STREET
CHARLOTTESVILLE VIRGINIA 22902
BDARCHITECTS.COM
434.295.1936

FOR PRICING ONLY

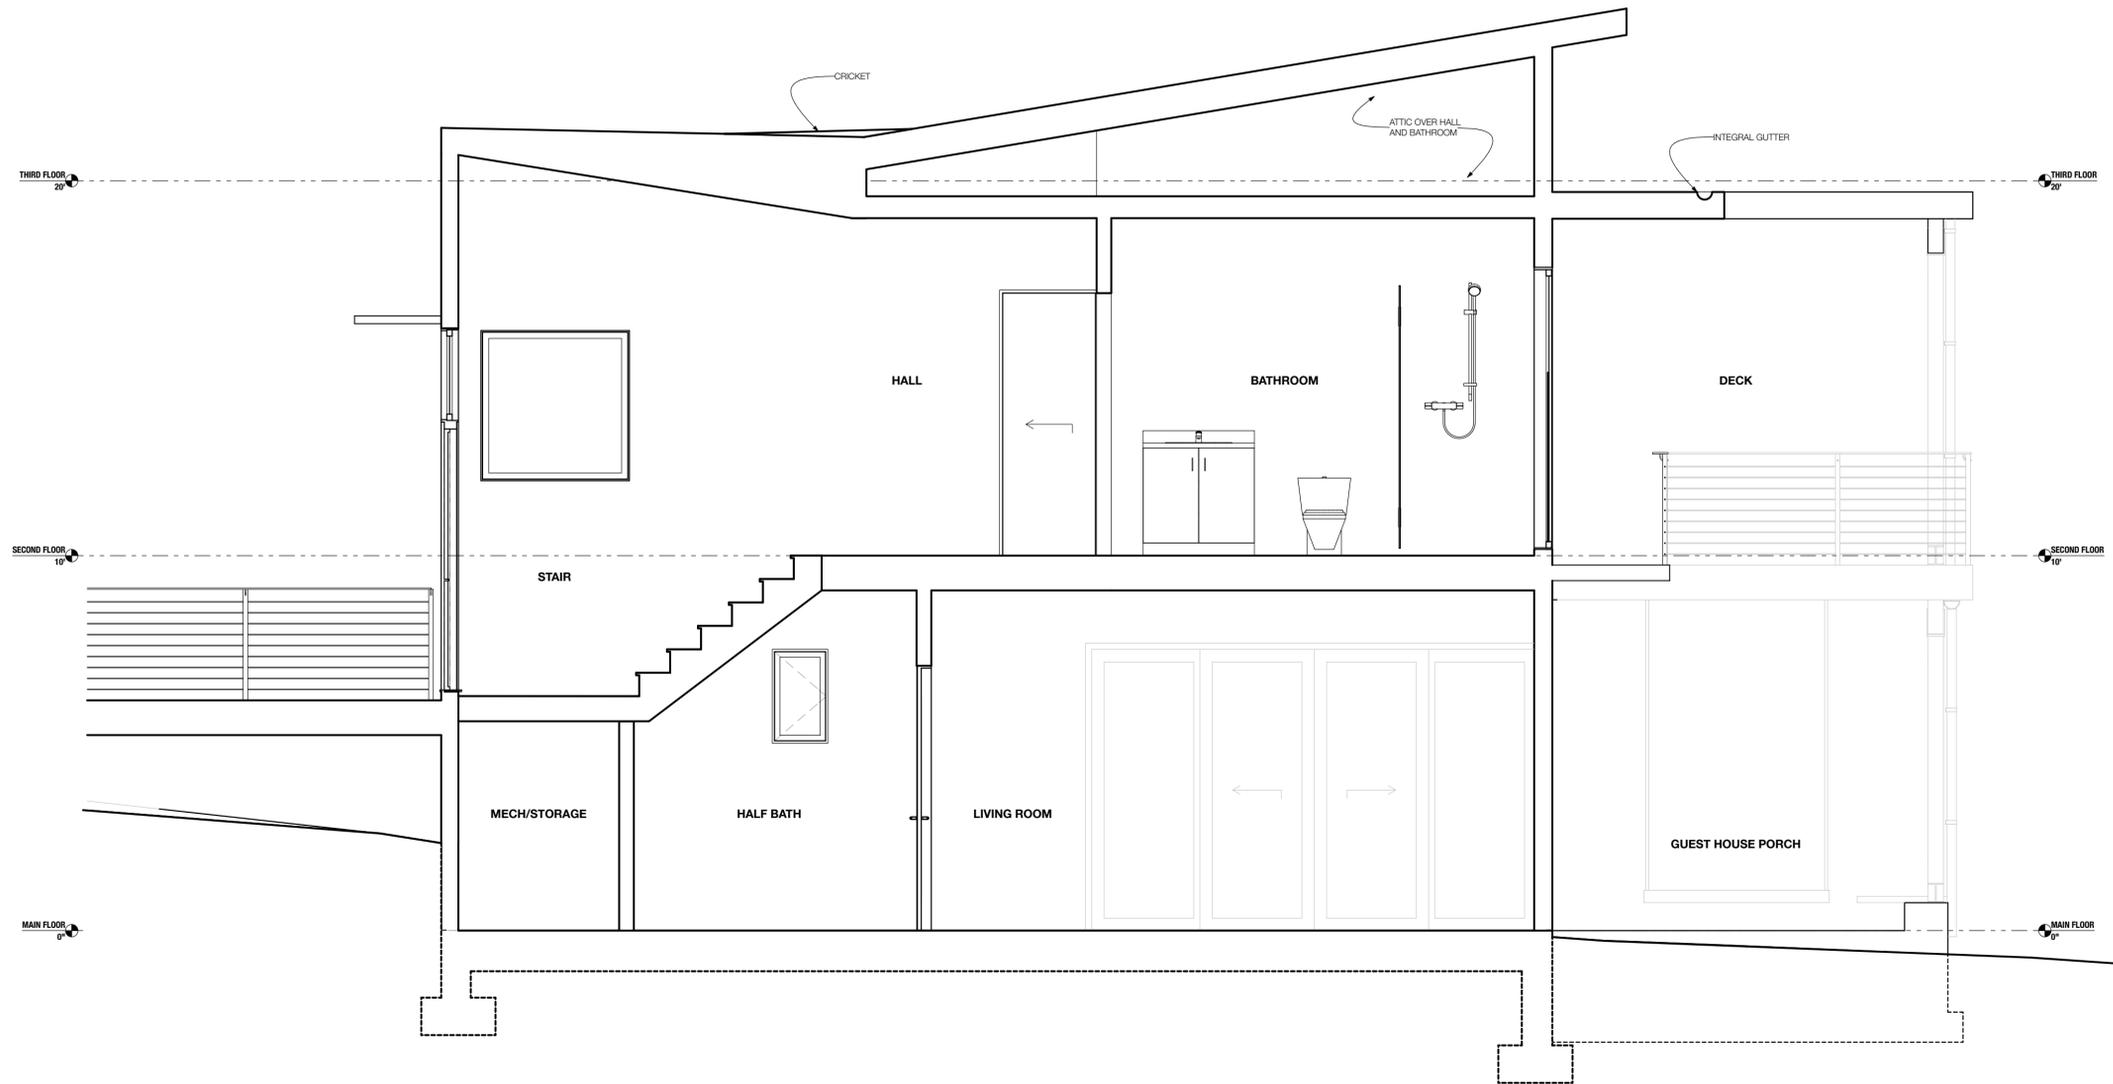

CHARLIE'S HILL

6680 BATESVILLE RD,
AFTON, VA 22920

PROJECT NO 20180
DRAWN BY DH
CHECKED BY DH
© 2020 BUSHMAN DREYFUS ARCHITECTS PC

ID	ISSUE NAME	DATE

GUEST HOUSE SECTION

1 GUEST HOUSE N/S - EAST
A3.41 3/8" = 1'-0" 0 2' 4' 6'

A3.41



BDA

BUSHMAN DREYFUS ARCHITECTS PC
820-B EAST HIGH STREET
CHARLOTTESVILLE VIRGINIA 22902
BDARCHITECTS.COM
434.295.1936

FOR PRICING ONLY

CHARLIE'S HILL

6680 BATESVILLE RD,
AFTON, VA 22920

PROJECT NO 20180

DRAWN BY DH

CHECKED BY DH

© 2020 BUSHMAN DREYFUS ARCHITECTS PC

ID ISSUE NAME DATE

DOOR & WINDOW SCHEDULES

A6.01

ELEVATION							
TYPE	C	C	C	C	D	E	F
OPERATION	SLIDER	SLIDER	SLIDER	SLIDER	SWINGING	SWINGING	POCKET
QTY.	2	2	1	1	1	2	2
W x H	9'x7'-6"	13'x7'-6"	12'x7'-6"	12'-8"x8'-2 1/2"	5'-2"x7'	2'-4"x7'	2'-6"x7'

DOOR SCHEDULE							
NO.	LOCATION / ROOM	TYPE	SIZE : W X H	THK	FINISH		NOTES / REMARKS
					INT	EXT	
D01	MAIN HOUSE PORCH	C	12'-8"x8'-2 1/2"	0.167'			
D11	LIVING ROOM	C	12'x7'-6"	0.167'			
D12	LIVING ROOM	C	13'x7'-6"	0.167'			
D13	LIVING ROOM	C	13'x7'-6"	0.167'			
D14	HALF BATH	E	2'-4"x7'	0.167'			
D21	STAIR / ENTRY	D	5'-2"x7'	0.167'	WOOD	CORTEN	PIVOT DOOR WITH FIXED SIDELIGHT
D22	DECK	C	9'x7'-6"	0.167'			
D23	DECK	C	9'x7'-6"	0.167'			
D24	BATHROOM	E	2'-4"x7'	0.167'			
D25	BEDROOM 1	F	2'-6"x7'	0.167'			POCKET OR BARN - TBD
D26	BEDROOM 2	F	2'-6"x7'	0.167'			POCKET OR BARN - TBD

WINDOW SCHEDULE						
NO.	ROOM	TYPE	OPERATION	UNIT SIZE : W X H	NOTES	
					TILT/TURN	
W11	LIVING ROOM	C	CASEMENT	4'x3'-6"	TILT/TURN	
W12	LIVING ROOM	C	CASEMENT	4'x3'-6"	TILT/TURN	
W13	LIVING ROOM	C	CASEMENT	4'x3'-6"	TILT/TURN	
W14	HALF BATH	B	CASEMENT	1'-6"x2'-6"		
W21	STAIR	A	FIXED	5'-6"x2'-6"		
W22	STAIR	A	FIXED	4'x4'		
W23	STAIR	A	FIXED	3'x6'		
W24	BEDROOM 1	B	CASEMENT	1'-6"x4'		
W25	BEDROOM 2	A	FIXED	2'-6"x4'		
W26	BATHROOM	A	FIXED	5'-6"x7'-6"		
W27	BEDROOM 2	A	FIXED	2'-6"x4'		
W28	BEDROOM 2	B	CASEMENT	1'-6"x4'		

WINDOW NOTES

1. ALL WINDOWS TO BE ALUMINUM CLAD EXTERIOR / PAINTED WOOD INTERIOR
2. ALL WINDOWS TO BE LOW E, ARGON GAS WINDOWS
3. PROVIDE SAFETY GLAZING WHERE REQ'D BY CODE

ELEVATION								
TYPE	A	A	A	A	A	B	B	C
OPERATION	FIXED	FIXED	FIXED	FIXED	FIXED	CASEMENT	CASEMENT	CASEMENT
QTY.	2	1	1	1	1	2	1	3
W x H	2'-6"x4'	5'-6"x2'-6"	4'x4'	3'x6'	5'-6"x7'-6"	1'-6"x4'	1'-6"x2'-6"	4'x3'-6"



BDA

BUSHMAN DREYFUS ARCHITECTS PC
820-B EAST HIGH STREET
CHARLOTTESVILLE VIRGINIA 22902
BDARCHITECTS.COM
434.295.1936

FOR PRICING ONLY

FINISH SCHEDULE						
RM #	ROOM NAME	WALL	CEILING	FLOOR	BASE	CLG HT
1	MAIN HOUSE PORCH	MATCH EXISTING	MATCH EXISTING	STONE 1	MATCH EXISTING	VAULTED
2	STORAGE	PLYWOOD	PLYWOOD	CONC. 2	--	VAULTED
3	POOL DECK	--	--	STONE 1	--	--
4	GUEST HOUSE PORCH	--	WOOD 3	STONE 1	--	9'-0"
5	LIVING ROOM	GYP.	GYP.	CONC. 1	PTD. WOOD	9'-0"
6	HALF BATH	GYP.	GYP.	CONC. 1	REVEAL	VAULTED
7	STAIRS	GYP.	GYP.	WOOD 1	PTD. WOOD	VAULTED
8	HALL	GYP.	GYP.	WOOD 1	PTD. WOOD	9'-0"
9	BATHROOM	GYP. (MOISTURE)	GYP. (MOISTURE)	TILE	PTD. WOOD	9'-0"
10	BEDROOM 1	GYP.	GYP.	WOOD 1	PTD. WOOD	VAULTED
11	BEDROOM 2	GYP.	GYP.	WOOD 1	PTD. WOOD	VAULTED
12	DECK	--	WOOD 3	WOOD 2	--	9'-0"
13	BRIDGE	--	--	WOOD 2	--	--

FINISH LEGEND

GYP. BOARD	LEVEL 4 PAINTED DRYWALL
STONE 1	TRAVERTINE (IVORY)
STONE 2	TBD
WOOD 1	ENGINEERED WOOD FLOOR
WOOD 2	IPE DECKING
WOOD 3	TBD - TO MATCH EXISTING MAIN HOUSE PORCH CEILING
TILE	TBD - CERAMIC TILE
CONC. 1	POLISHED CONCRETE, LOW SHEEN
CONC. 2	CONCRETE, BROOM FINISH
PTD. WOOD	1X3 PAINTED POPLAR
REVEAL	FRY REGLET BASE REVEAL 1-INCH HIGH

MATERIAL NOTES AND PRICING OPTIONS

NOTE THAT EXTERIOR MATERIALS REQUIRE MOCKUP(S) TO BE APPROVED BY OWNER AND ARCHITECT PRIOR TO INSTALLATION.

ROOFING STANDING SEAM METAL ROOF - TO MATCH EXISTING ROOF ON MAIN HOUSE IN MATERIAL AND APPEARANCE
GUEST HOUSE DECK AND STAIR ROOF - EPDM

GUEST HOUSE DECK DECK TO HAVE TOPSIDE JOIST DRAINAGE SYSTEM (DEK-DRAIN OR SIMILAR)

VISIBLE GUTTERS AND D.S. TO MATCH GUTTERS AND D.S. ON MAIN HOUSE IN MATERIAL AND APPEARANCE

GUEST HOUSE CEILING / ROOF
FOR THE SECOND FLOOR CEILING IN THE GUEST HOUSE, PRICE THE FOLLOWING OPTIONS
1. AS DRAWN - FLAT CEILING IN HALL AND BATHROOM
2. FLAT CEILING IN HALL, BATHROOM, AND BOTH BEDROOMS. TRUSS FRAMING UNDER STANDING SEAM METAL ROOF

SIDING FIBER CEMENT PANELS - PRODUCT TO MATCH EXISTING (OR NEW) PRODUCT ON MAIN HOUSE
CORTEN PANELS - TO MATCH EXISTING CORTEN PANELS IN SIZE, ROUGH LAYOUT, AND APPEARANCE

ENTRY COURT SITE WALLS
PRICING THE FOLLOWING OPTIONS
1. LEAVE EXISTING WALLS AS INTACT AS POSSIBLE, DEMO AREAS INDICATED ON PLANS CAREFULLY TO PRESERVE EXISTING WALLS
2. DEMO ALL WALLS AND REBUILD RETAINING WALLS OUT OF NEW CONCRETE AS INDICATED ON PLANS

LEAD WALK STONE TBD, DRY LAID IN GRAVEL

SCREENS BI-PASSING WOOD SLIDING SCREENS - TRACKS ALONG BASE AND 3/4 HEIGHT OF SCREEN
TO BE CONSTRUCTED OF A LOW MAINTENANCE EXTERIOR WOOD - IPE, CEDAR, ETC.

GATE HORIZONTAL SLIDING GATE
AUTOMATIC GATE WITH ACTUATOR AT THE GATE - WILL REQUIRE POWER

POOL COVER AUTOMATIC POOL COVER - SAFETY COVER
MOTOR AND TRACK FOR COVER TO BE HIDDEN DETAIL UNDER POOL DECK AND WITHIN POOL WALLS - NOT FLUSH OR SURFACE MOUNTED

PARKING FOR NEW PARKING AREA AT FRONT OF HOUSE, PRICE THE FOLLOWING OPTIONS
1. STONE PAVERS (FOR PRICING PURPOSES ASSUME FLAGSTONE)
2. ASPHALT TO MATCH DRIVEWAY

PORCH FIREPLACE FIREPLACE FACING MATERIAL TBD (FOR THE PURPOSES OF PRICING ASSUME FLAGSTONE)

CHARLIE'S HILL

6680 BATESVILLE RD,
AFTON, VA 22920

PROJECT NO 20180

DRAWN BY DH

CHECKED BY DH

© 2020 BUSHMAN DREYFUS ARCHITECTS PC

ID ISSUE NAME DATE

**MATERIAL SCHEDULE
& PRICING NOTES**

A6.02



MURPHY BED



OUTDOOR KITCHEN LAYOUT AND MATERIALS



PORCH RAILS / SPIRAL STAIR



PORCH SWING



BDA

BUSHMAN DREYFUS ARCHITECTS PC
820-B EAST HIGH STREET
CHARLOTTESVILLE VIRGINIA 22902
BDARCHITECTS.COM
434.295.1936


FOR PRICING ONLY



MEDIA BUILT-IN



SLIDING GLASS DOORS

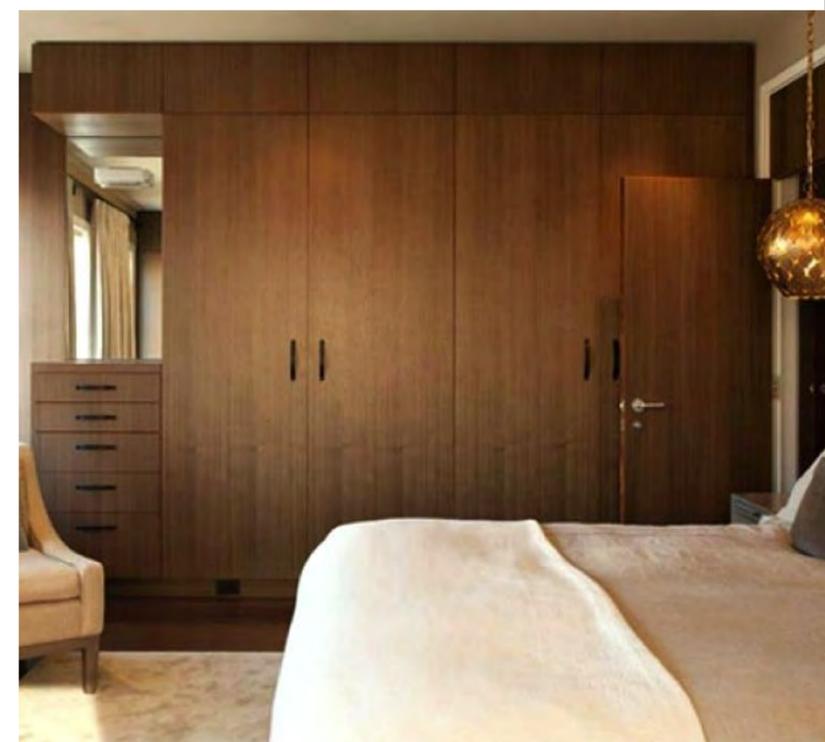

BEDROOM BUILT-INS

CHARLIE'S HILL

6680 BATESVILLE RD,
AFTON, VA 22920

PROJECT NO 20180
DRAWN BY DH
CHECKED BY DH
© 2020 BUSHMAN DREYFUS ARCHITECTS PC

ID	ISSUE NAME	DATE

DESIGN /
CONSTRUCTION
PRECEDENTS




CABINETS / HARDWARE



BAR COUNTER / CABINETS / HARDWARE



BARN DOOR AT GUEST HOUSE

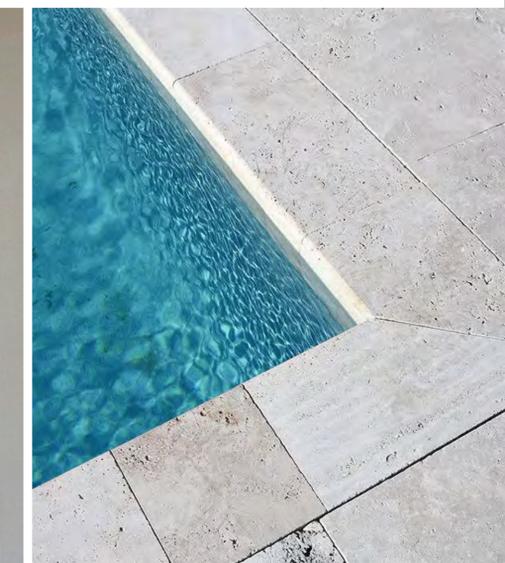

POOL DECK AND COPING - TRAVERTINE

BIMcloud: BIMcloud-Server.local - BIMcloud Basic for ARCHICAD 24/CHH 01 Monday, March 8, 2021 4:47 PM



BDA

BUSHMAN DREYFUS ARCHITECTS PC
820-B EAST HIGH STREET
CHARLOTTESVILLE VIRGINIA 22902
BDARCHITECTS.COM
434.295.1936

FOR PRICING ONLY




GATE AT BOTTOM OF DRIVEWAY (SLIDING, NOT SWINGING)



FROSTED GLASS AT GUEST HOUSE SHOWER



STAIR / HANDRAIL

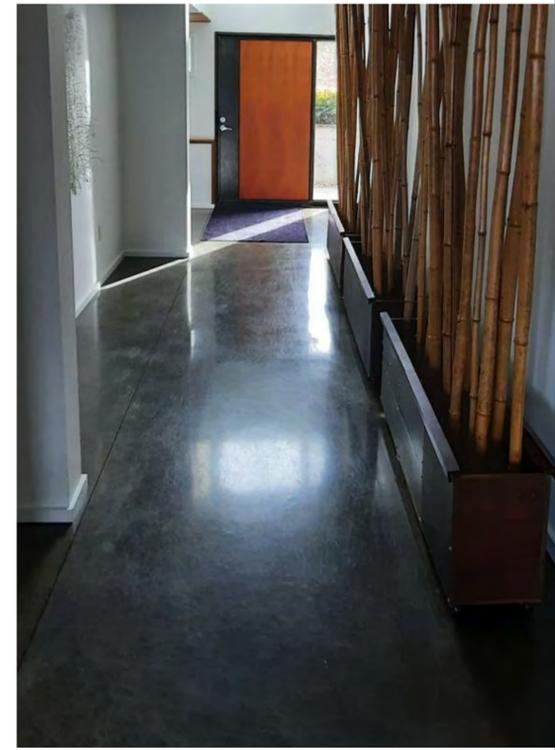

POLISHED CONCRETE FLOOR

CHARLIE'S HILL

6680 BATESVILLE RD,
AFTON, VA 22920

PROJECT NO 20180

DRAWN BY DH

CHECKED BY DH


© 2020 BUSHMAN DREYFUS ARCHITECTS PC

ID ISSUE NAME DATE

DESIGN /
CONSTRUCTION
PRECEDENTS

A6.04

BIMcloud: BIMcloud-Server.local - BIMcloud Basic for ARCHICAD 24/CHH 01 Monday, March 8, 2021 4:47 PM

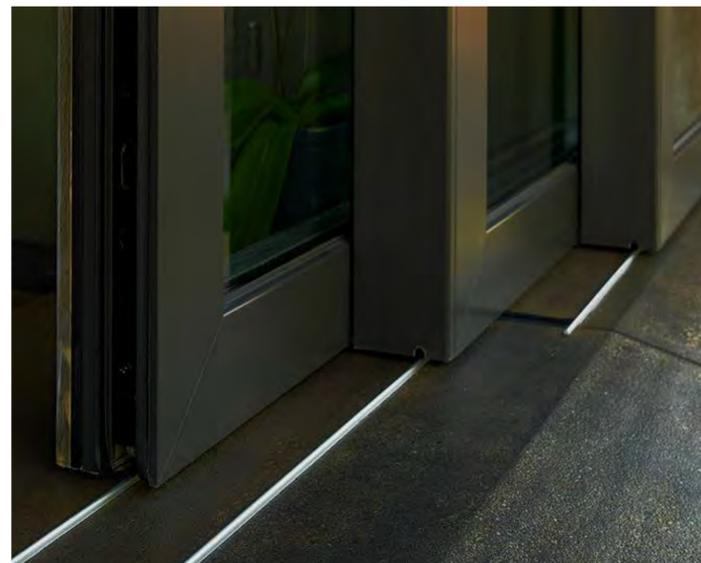


SLIDING SCREEN TRACK



SLIDING WOOD SCREEN



PLANTER CONSTRUCTION

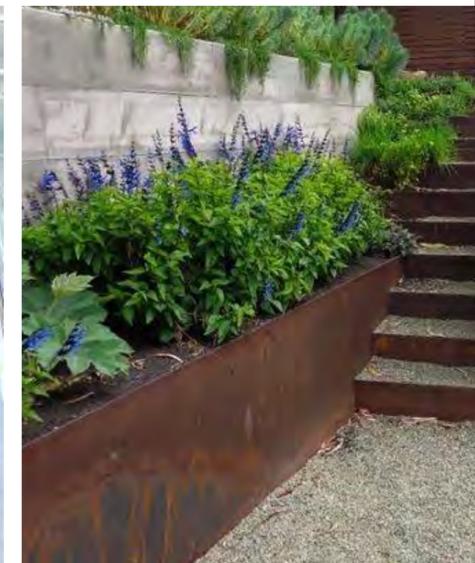

CORTEN PLANTERS



BDA

BUSHMAN DREYFUS ARCHITECTS PC
820-B EAST HIGH STREET
CHARLOTTESVILLE VIRGINIA 22902
BDARCHITECTS.COM
434.295.1936

FOR PRICING ONLY



LIVING SPACE / FIREPLACE



EXTENDED PORCH



OUTDOOR KITCHEN



MAIN HOUSE PORCH

CHARLIE'S HILL

6680 BATESVILLE RD,
AFTON, VA 22920

PROJECT NO 20180
DRAWN BY DH
CHECKED BY DH
© 2020 BUSHMAN DREYFUS ARCHITECTS PC

ID	ISSUE NAME	DATE
----	------------	------

MAIN HOUSE 3D
VIEWS

A7.11



BDA

BUSHMAN DREYFUS ARCHITECTS PC
820-B EAST HIGH STREET
CHARLOTTESVILLE VIRGINIA 22902
BDARCHITECTS.COM
434.295.1936

FOR PRICING ONLY

CHARLIE'S HILL

6680 BATESVILLE RD,
AFTON, VA 22920

PROJECT NO 20180

DRAWN BY DH

CHECKED BY DH


© 2020 BUSHMAN DREYFUS ARCHITECTS PC

ID ISSUE NAME DATE


ELECTRICAL MAIN HOUSE - TERRACE

E1.01

BIMcloud: BIMcloud-Server.local - BIMcloud Basic for ARCHICAD 24/CHH 01 Monday, March 8, 2021 4:47 PM

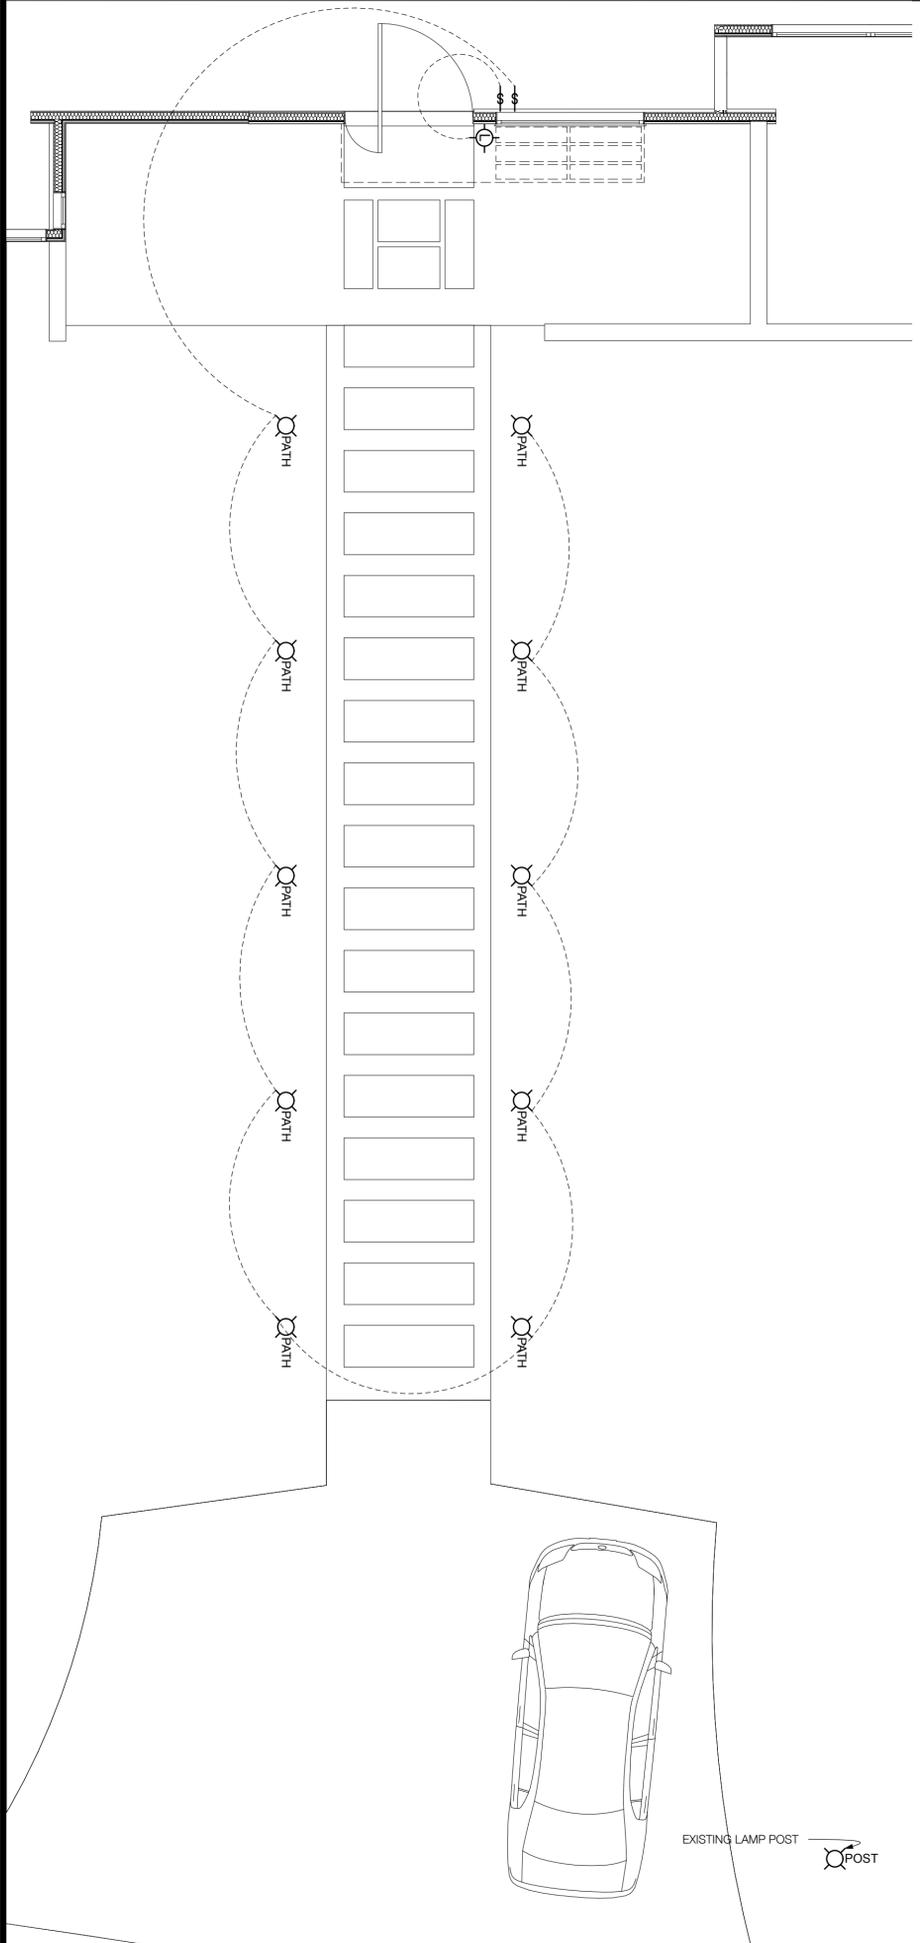

2 FRONT ENTRY ELECTRICAL PLAN
1/4" = 1'-0"
0 2' 4' 8'

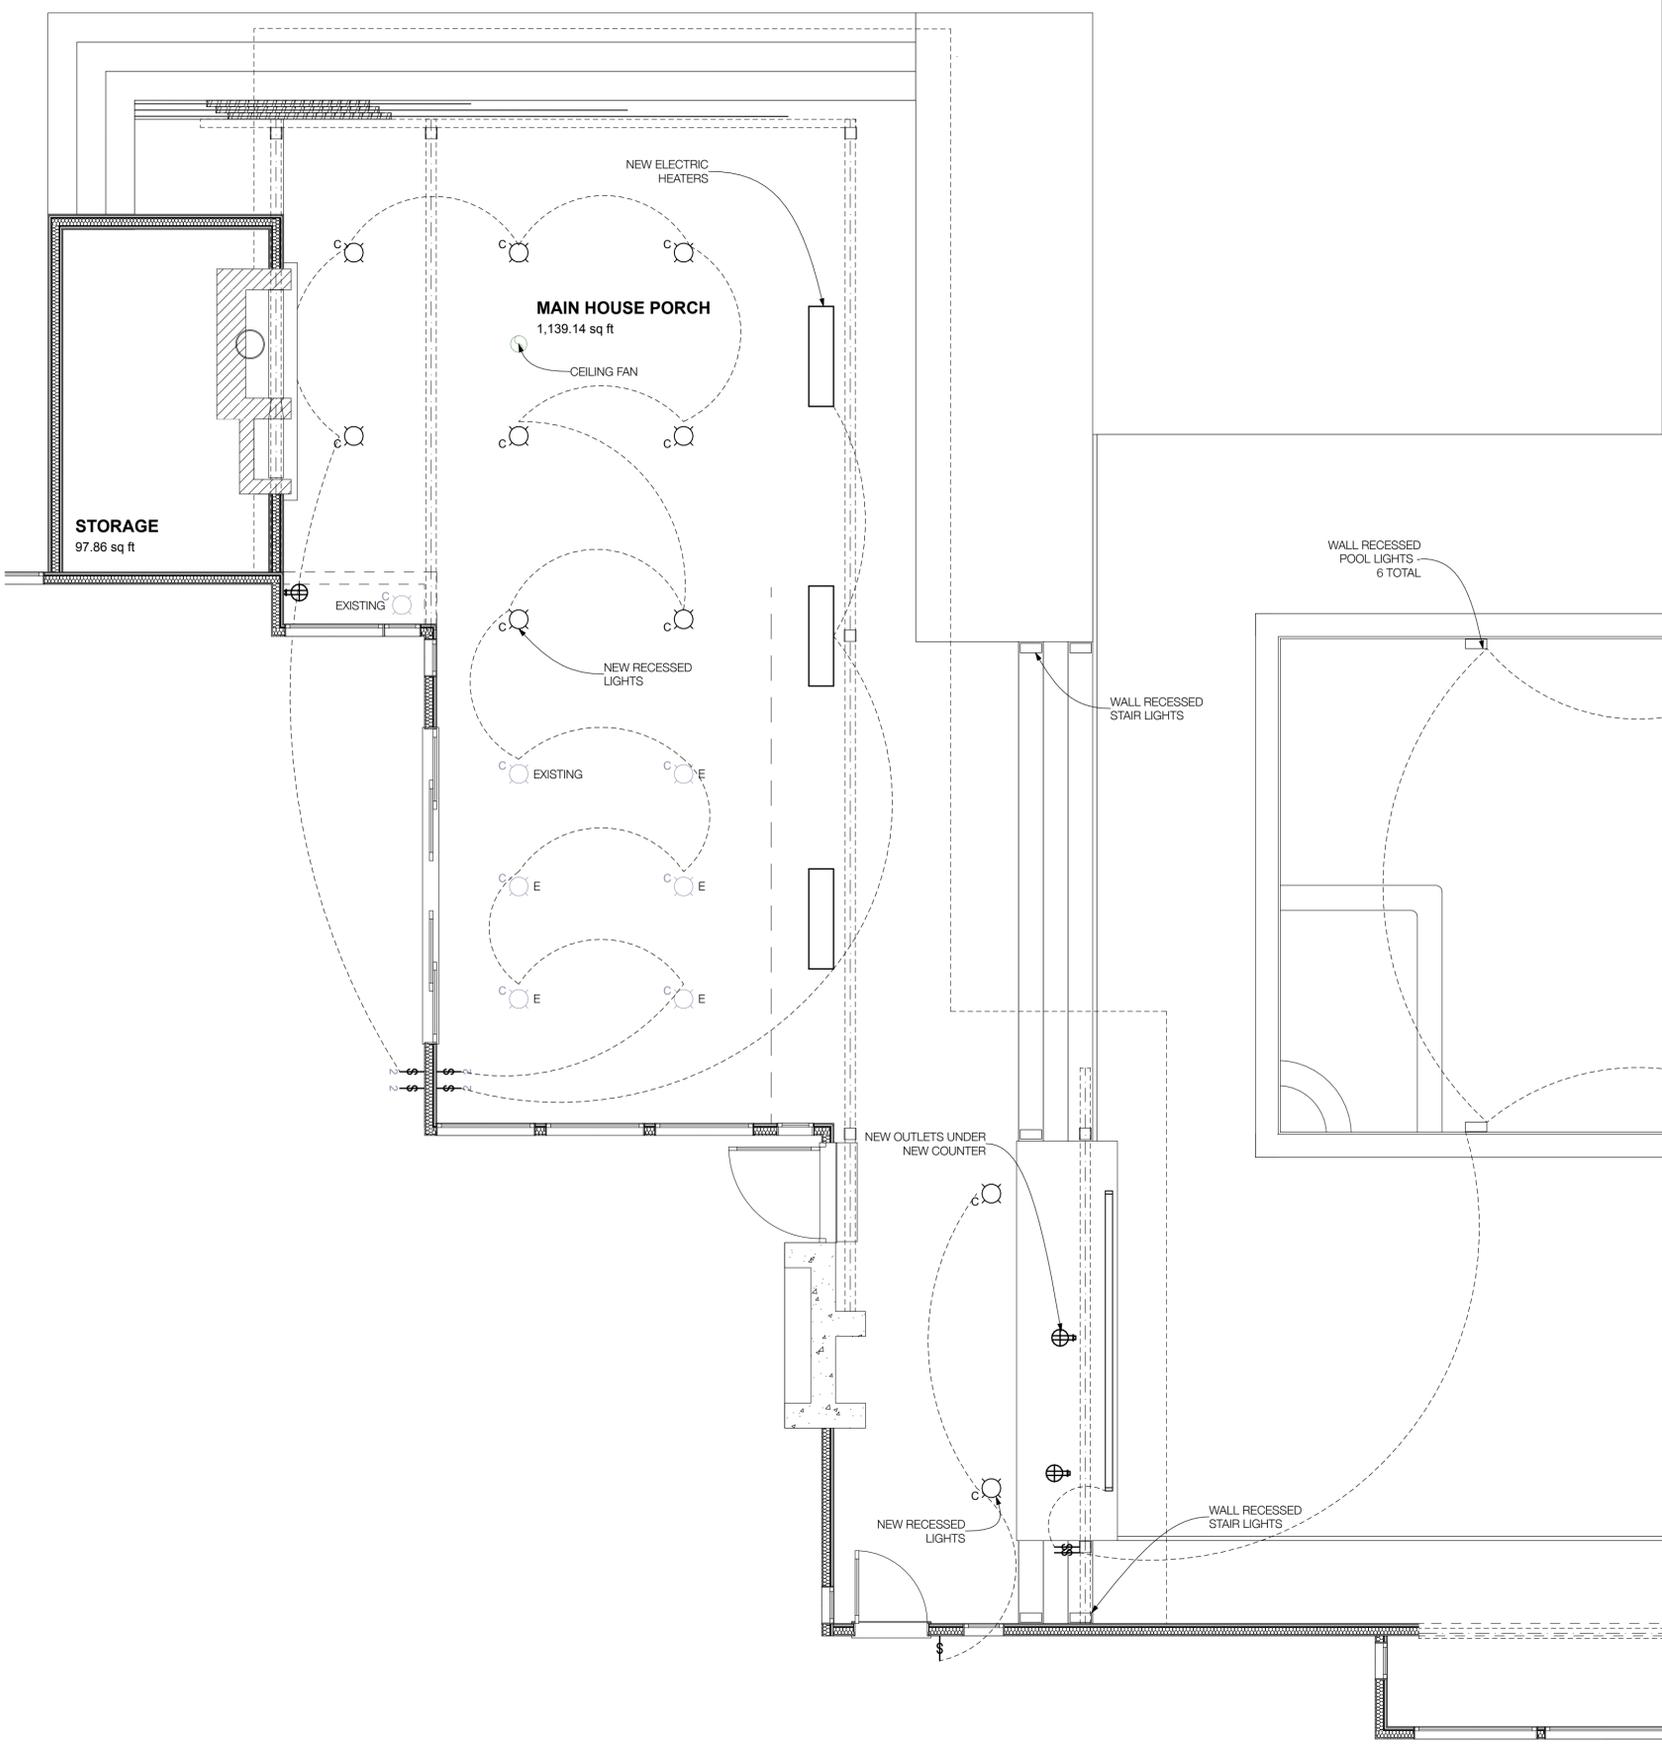

1 MAIN FLOOR ELECTRICAL PLAN
1/4" = 1'-0"
0 2' 4' 8'



BDA

BUSHMAN DREYFUS ARCHITECTS PC
820-B EAST HIGH STREET
CHARLOTTESVILLE VIRGINIA 22902
BDARCHITECTS.COM
434.295.1936

FOR PRICING ONLY

CHARLIE'S HILL


6680 BATESVILLE RD,
AFTON, VA 22920

PROJECT NO 20180
DRAWN BY DH
CHECKED BY DH
© 2020 BUSHMAN DREYFUS ARCHITECTS PC


ID	ISSUE NAME	DATE

ELECTRICAL GUEST HOUSE

E1.02

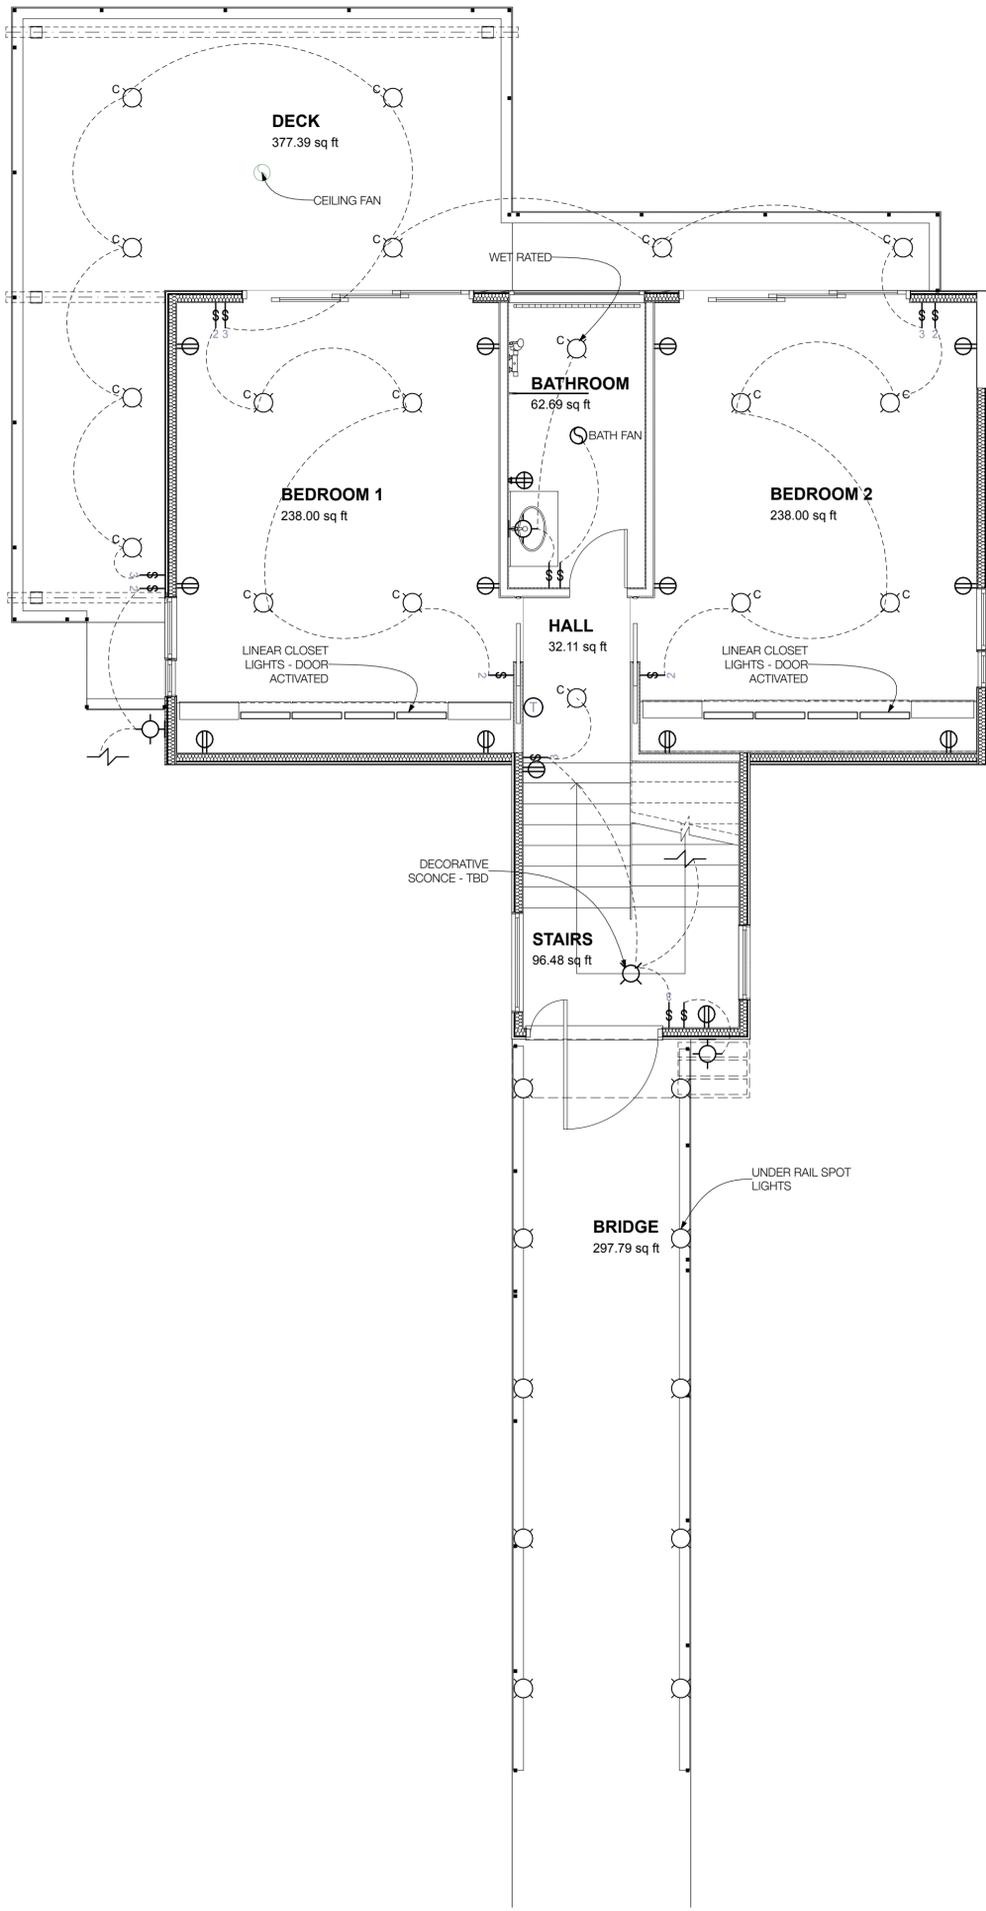

2 SECOND FLOOR ELECTRICAL PLAN
E1.02 1/4" = 1'-0"
0 2' 4' 8'

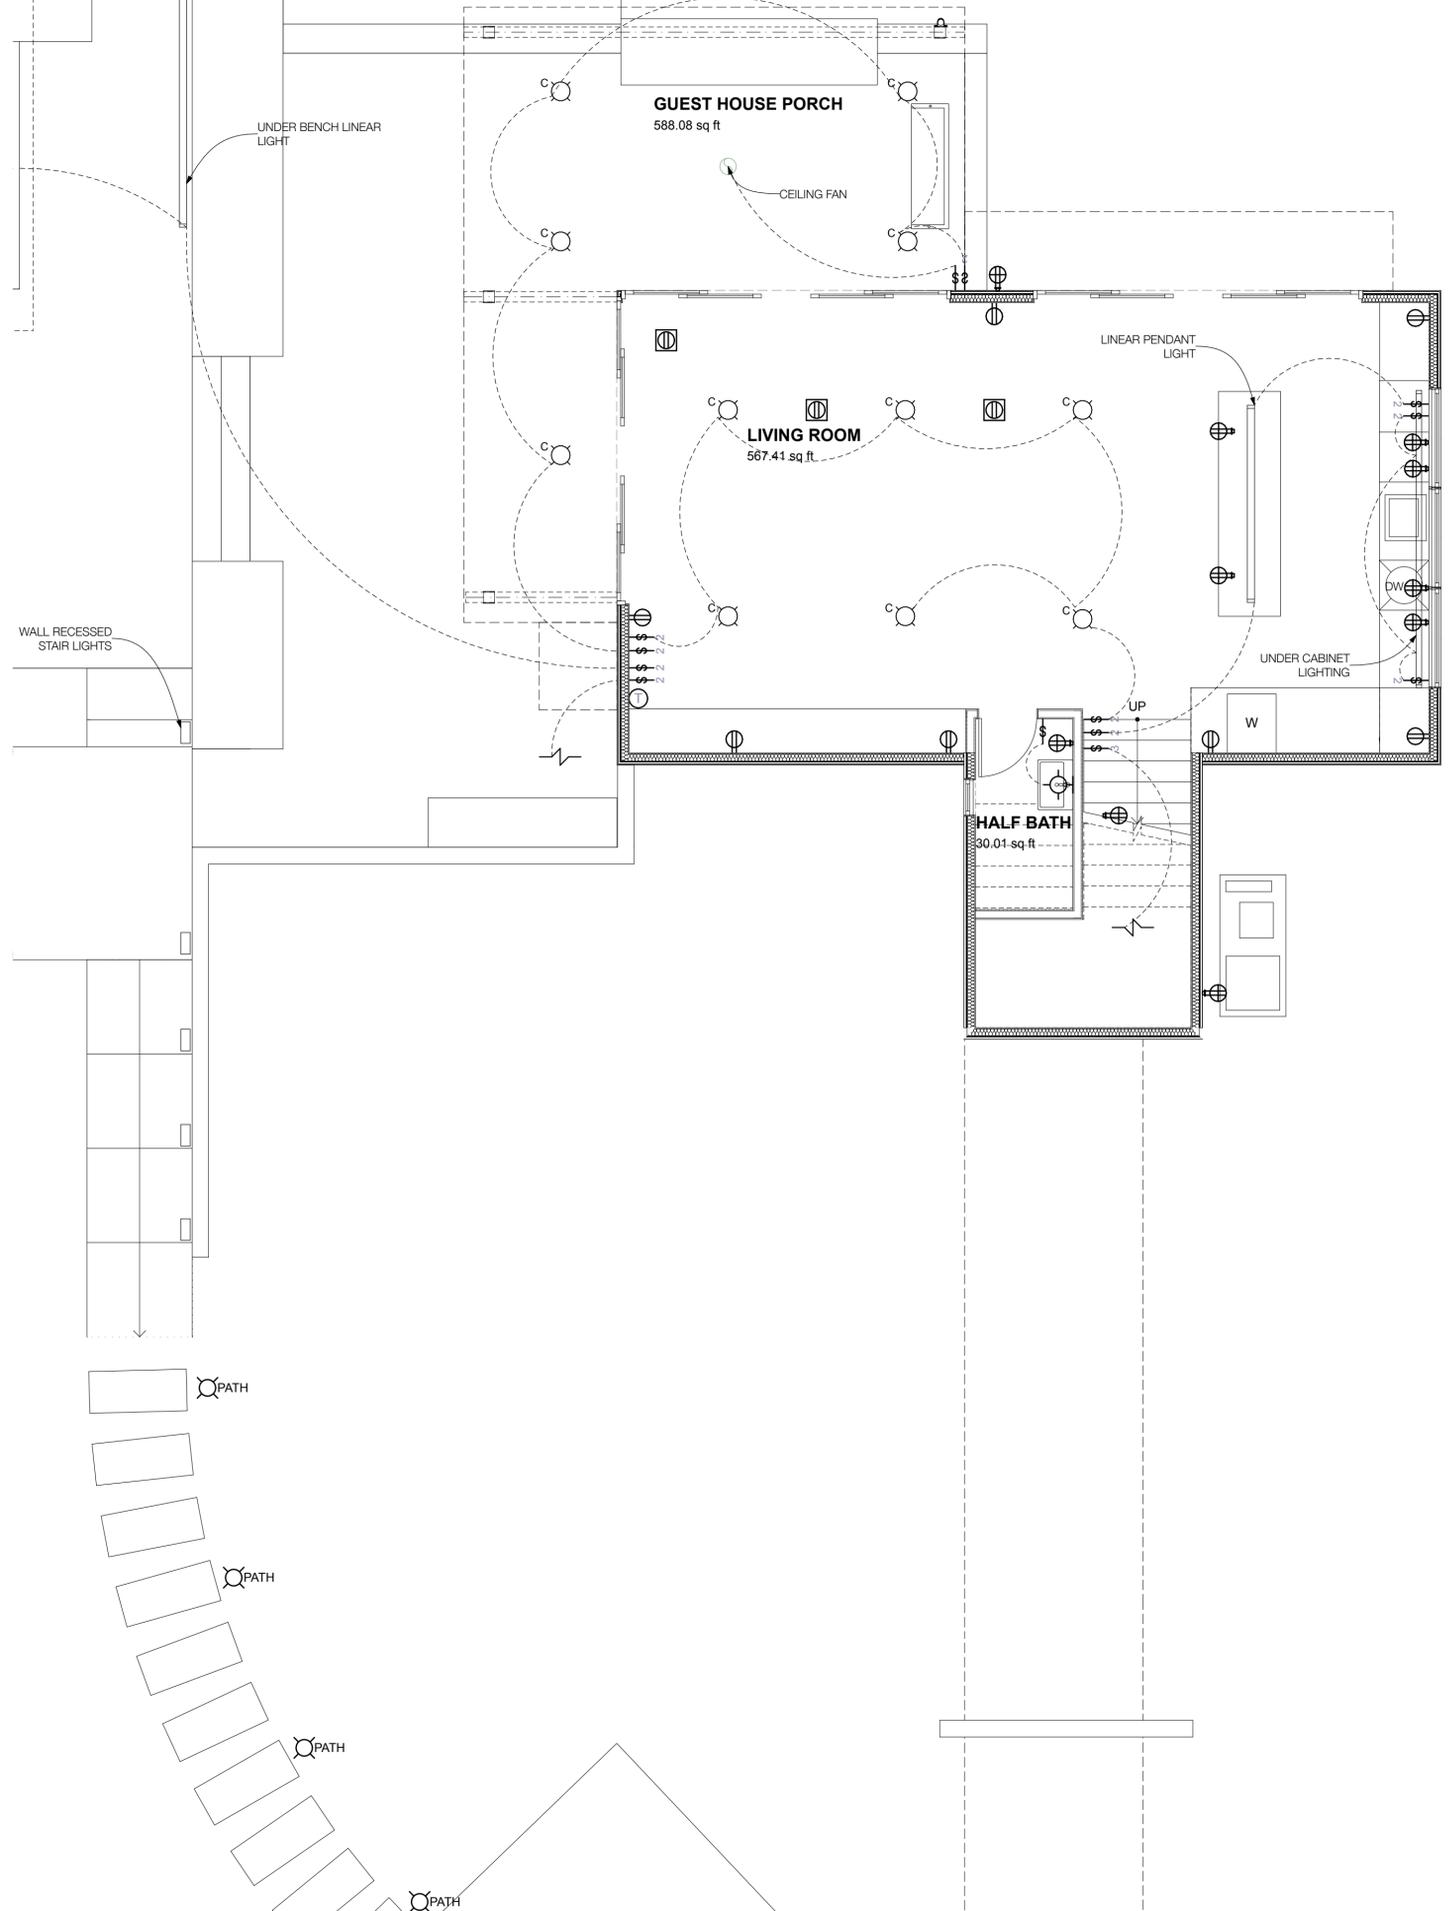

1 MAIN FLOOR ELECTRICAL PLAN
E1.02 1/4" = 1'-0"
0 2' 4' 8'

BIMcloud: BIMcloud-Server.local - BIMcloud Basic for ARCHICAD 24/CHH 01 Monday, March 8, 2021 4:47 PM