

BEASLEY SHOP BUILDING


4715 CRUMPTOWN RD.
FARMVILLE, VA 23901

DRAWING LIST: DATE: REV:

<u>ARCHITECTURAL</u>		
A0.1 SCHEDULES AND DETAILS	06/15/2022	0
A1.0 FLOOR PLAN	06/15/2022	0
A1.1 MEZZANINE FLOOR PLAN	06/15/2022	0
A1.2 ELEVATIONS	06/15/2022	0
A1.3 STAIRS & MEZZANINE SECTION	06/15/2022	0
<u>STRUCTURAL</u>		
S1.0 FOUNDATION PLAN, SECTIONS, & NOTES	06/15/2022	0
S2.0 MEZZANINE & CRANE FRAMING PLAN	06/15/2022	0
S3.0 ROOF FRAMING PLAN	06/15/2022	0
<u>HVAC</u>		
M0.1 HVAC LEGEND, SPECIFICATIONS, ABBREVIATIONS, AND GENERAL NOTES	06/15/2022	0
M0.2 HVAC SCHEDULES AND DETAILS	06/15/2022	0
M1.0 HVAC FLOOR PLAN	06/15/2022	0
M1.1 HVAC MEZZANINE PLAN	06/15/2022	0
<u>ELECTRICAL</u>		
E0.1 ELECTRICAL LEGEND, ABBREVIATIONS, AND GENERAL NOTES	06/15/2022	0
E0.2 ELECTRICAL SPECIFICATIONS	06/15/2022	0
E1.0 FIRST FLOOR LIGHTING	06/15/2022	0
E1.1 MEZZANINE LIGHTING	06/15/2022	0
E2.0 FIRST FLOOR POWER	06/15/2022	0
E2.1 MEZZANINE POWER	06/15/2022	0
E3.0 ELECTRICAL SCHEDULES AND DETAILS	06/15/2022	0
<u>PLUMBING</u>		
P0.1 PLUMBING LEGEND, SPECIFICATIONS, ABBREVIATIONS, AND GENERAL NOTES	06/15/2022	0
P0.2 PLUMBING SCHEDULES AND DETAILS	06/15/2022	0
P1.0 SANITARY AND VENT PLAN	06/15/2022	0
P1.1 HOT & COLD WATER PLAN	06/15/2022	0

JUNE 15, 2022

MEAD PROJECT NUMBER: 482-2422

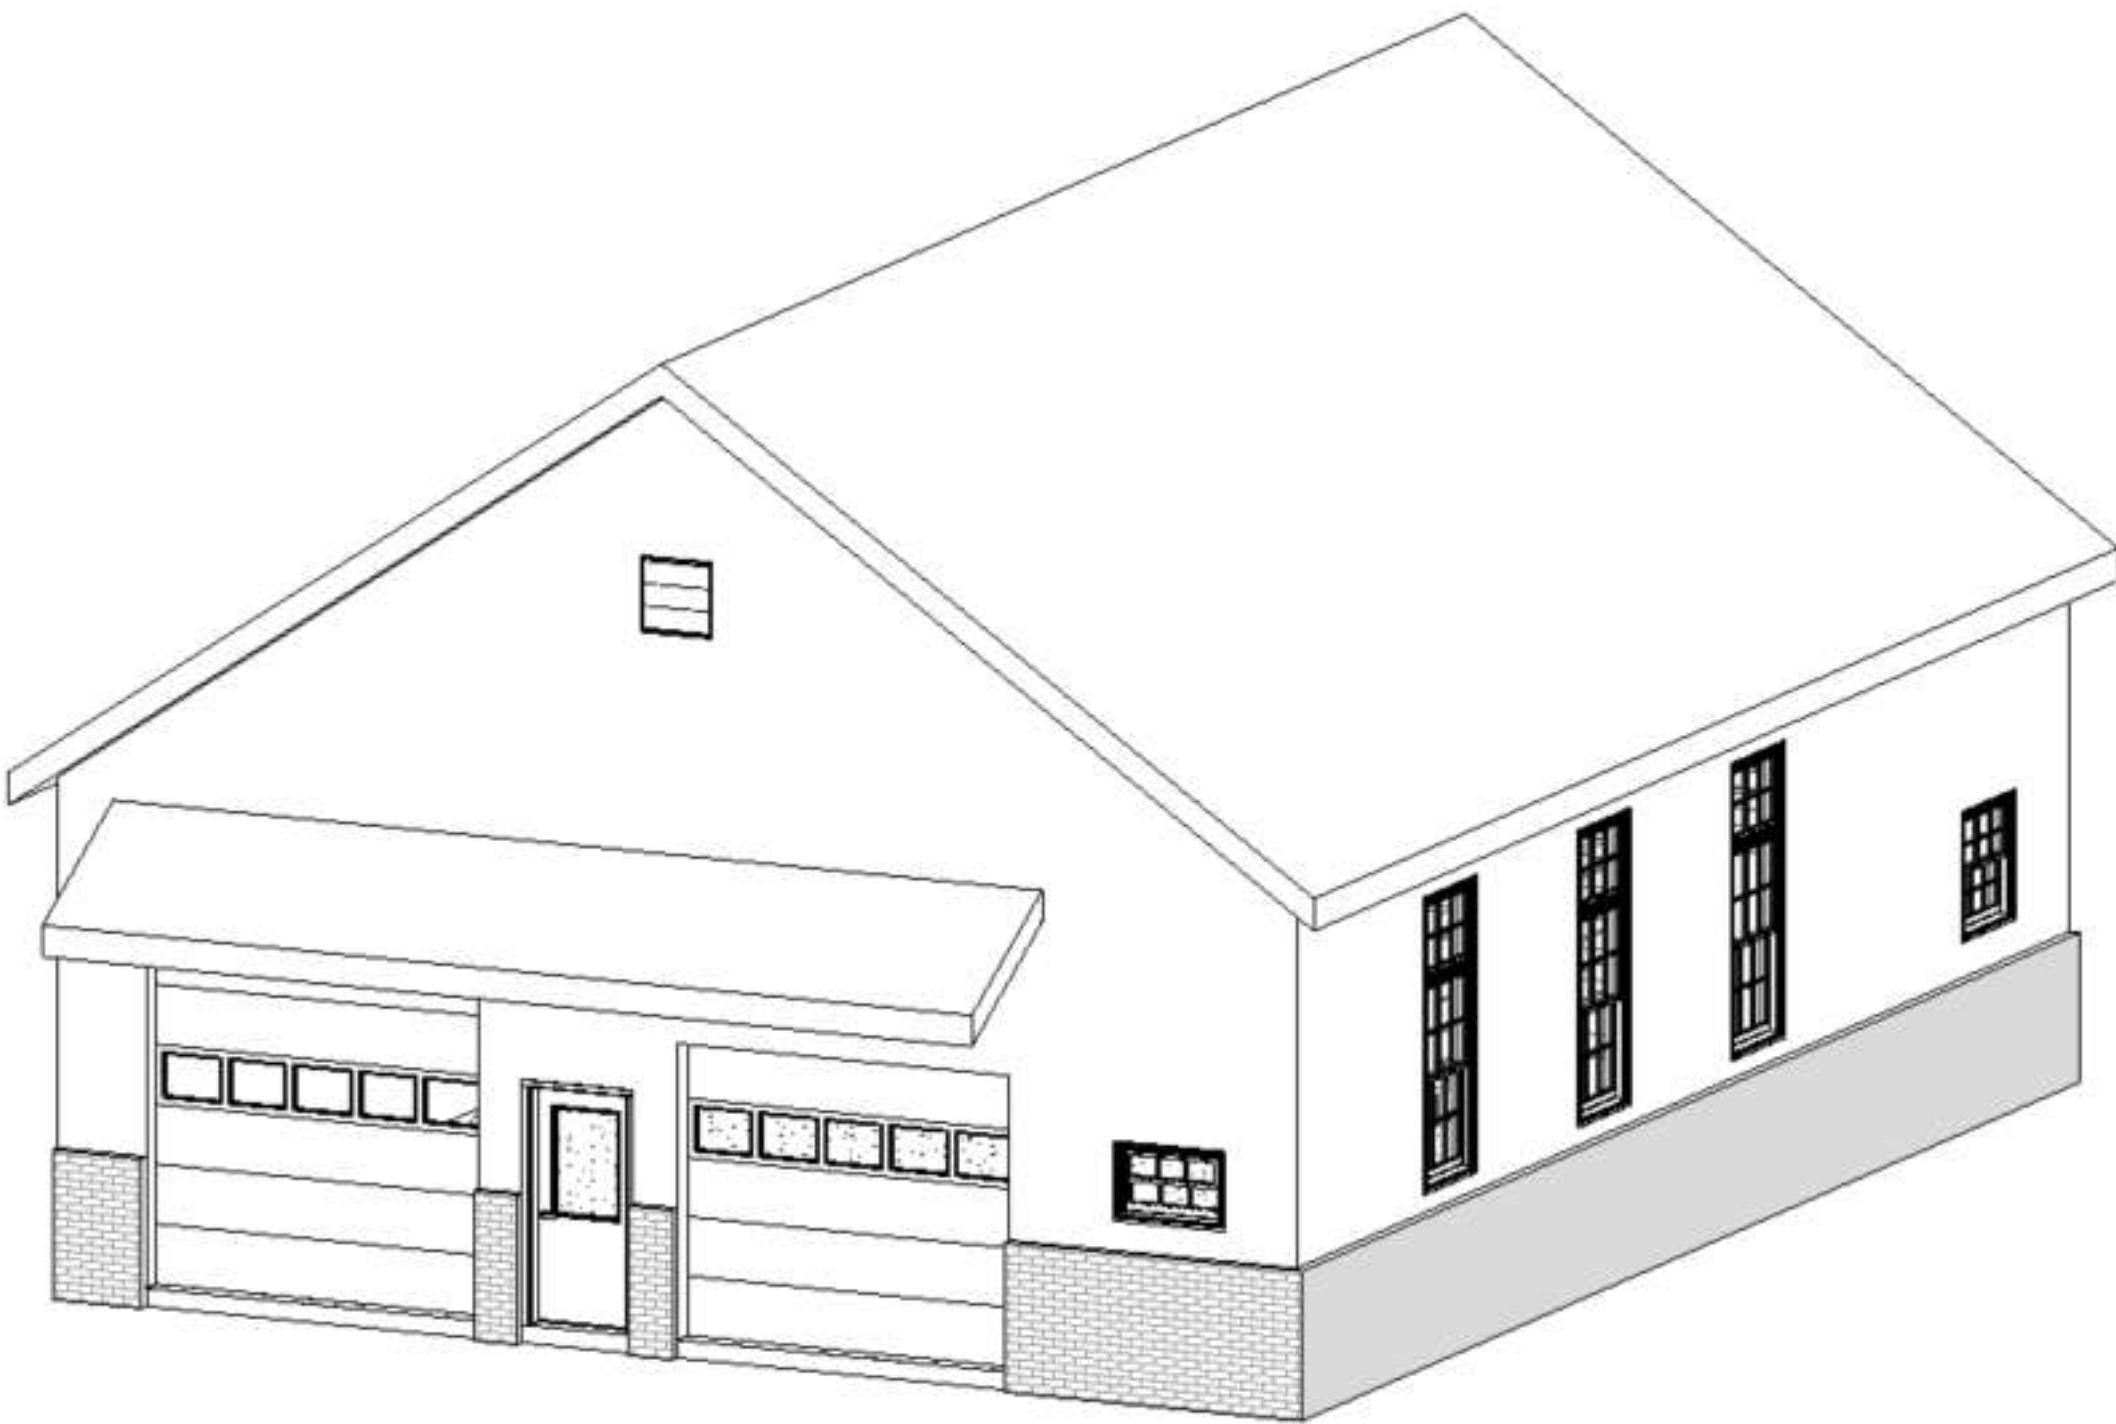


DOOR SCHEDULE						
MARK	WIDTH	HEIGHT	THICKNESS	MATERIAL	BRAND	MODEL
D-1	10'	8' 3"	2"	STEEL	CLOPAY	CLASSIC STEEL PREMIUM INSULATED
D-2	10'	10'	2"	STEEL	CLOPAY	CLASSIC STEEL PREMIUM INSULATED
D-3	10'	8'	2"	STEEL	CLOPAY	CLASSIC STEEL PREMIUM INSULATED
D-4	3' 1-5/8"	6' 10"	1-3/4"	FIBERGLASS	THERMATRU	SMOOTH-STAR S262
D-5	2' 6"	6' 8"	1-3/4"	COMPOSITE	MASONITE	CHEYENNE 2-PANEL SOLID CORE (#19716)*

CONSULT WITH OWNER FOR EXACT SELECTIONS AND INSTALLATION DETAILS.

*MODEL NUMBER BASED ON HOME DEPOT.

WINDOW SCHEDULE							
MARK	WIDTH	HEIGHT	TRANSOM WIDTH	TRANSOM HEIGHT	SILL HEIGHT	FRAME MATERIAL	MODEL NUMBER*
W-1	37.5"	41"	-	-	4' 10"	VINYL	CLASSIC DH
W-2	37.5"	69"	37.5"	24"	4' 3"	VINYL	CLASSIC DH / VINYL PW
W-3	37.5"	24"	-	-	4' 8"	VINYL	VINYL PW
W-4	37.5"	24"	-	-	10' 3"	VINYL	VINYL PW

*BASED ON HARVEY WINDOWS. CONTACT REED NEWTON WITH PIEDMONT WINDOW SOLUTIONS AT 434-384-5201 FOR MORE INFORMATION.

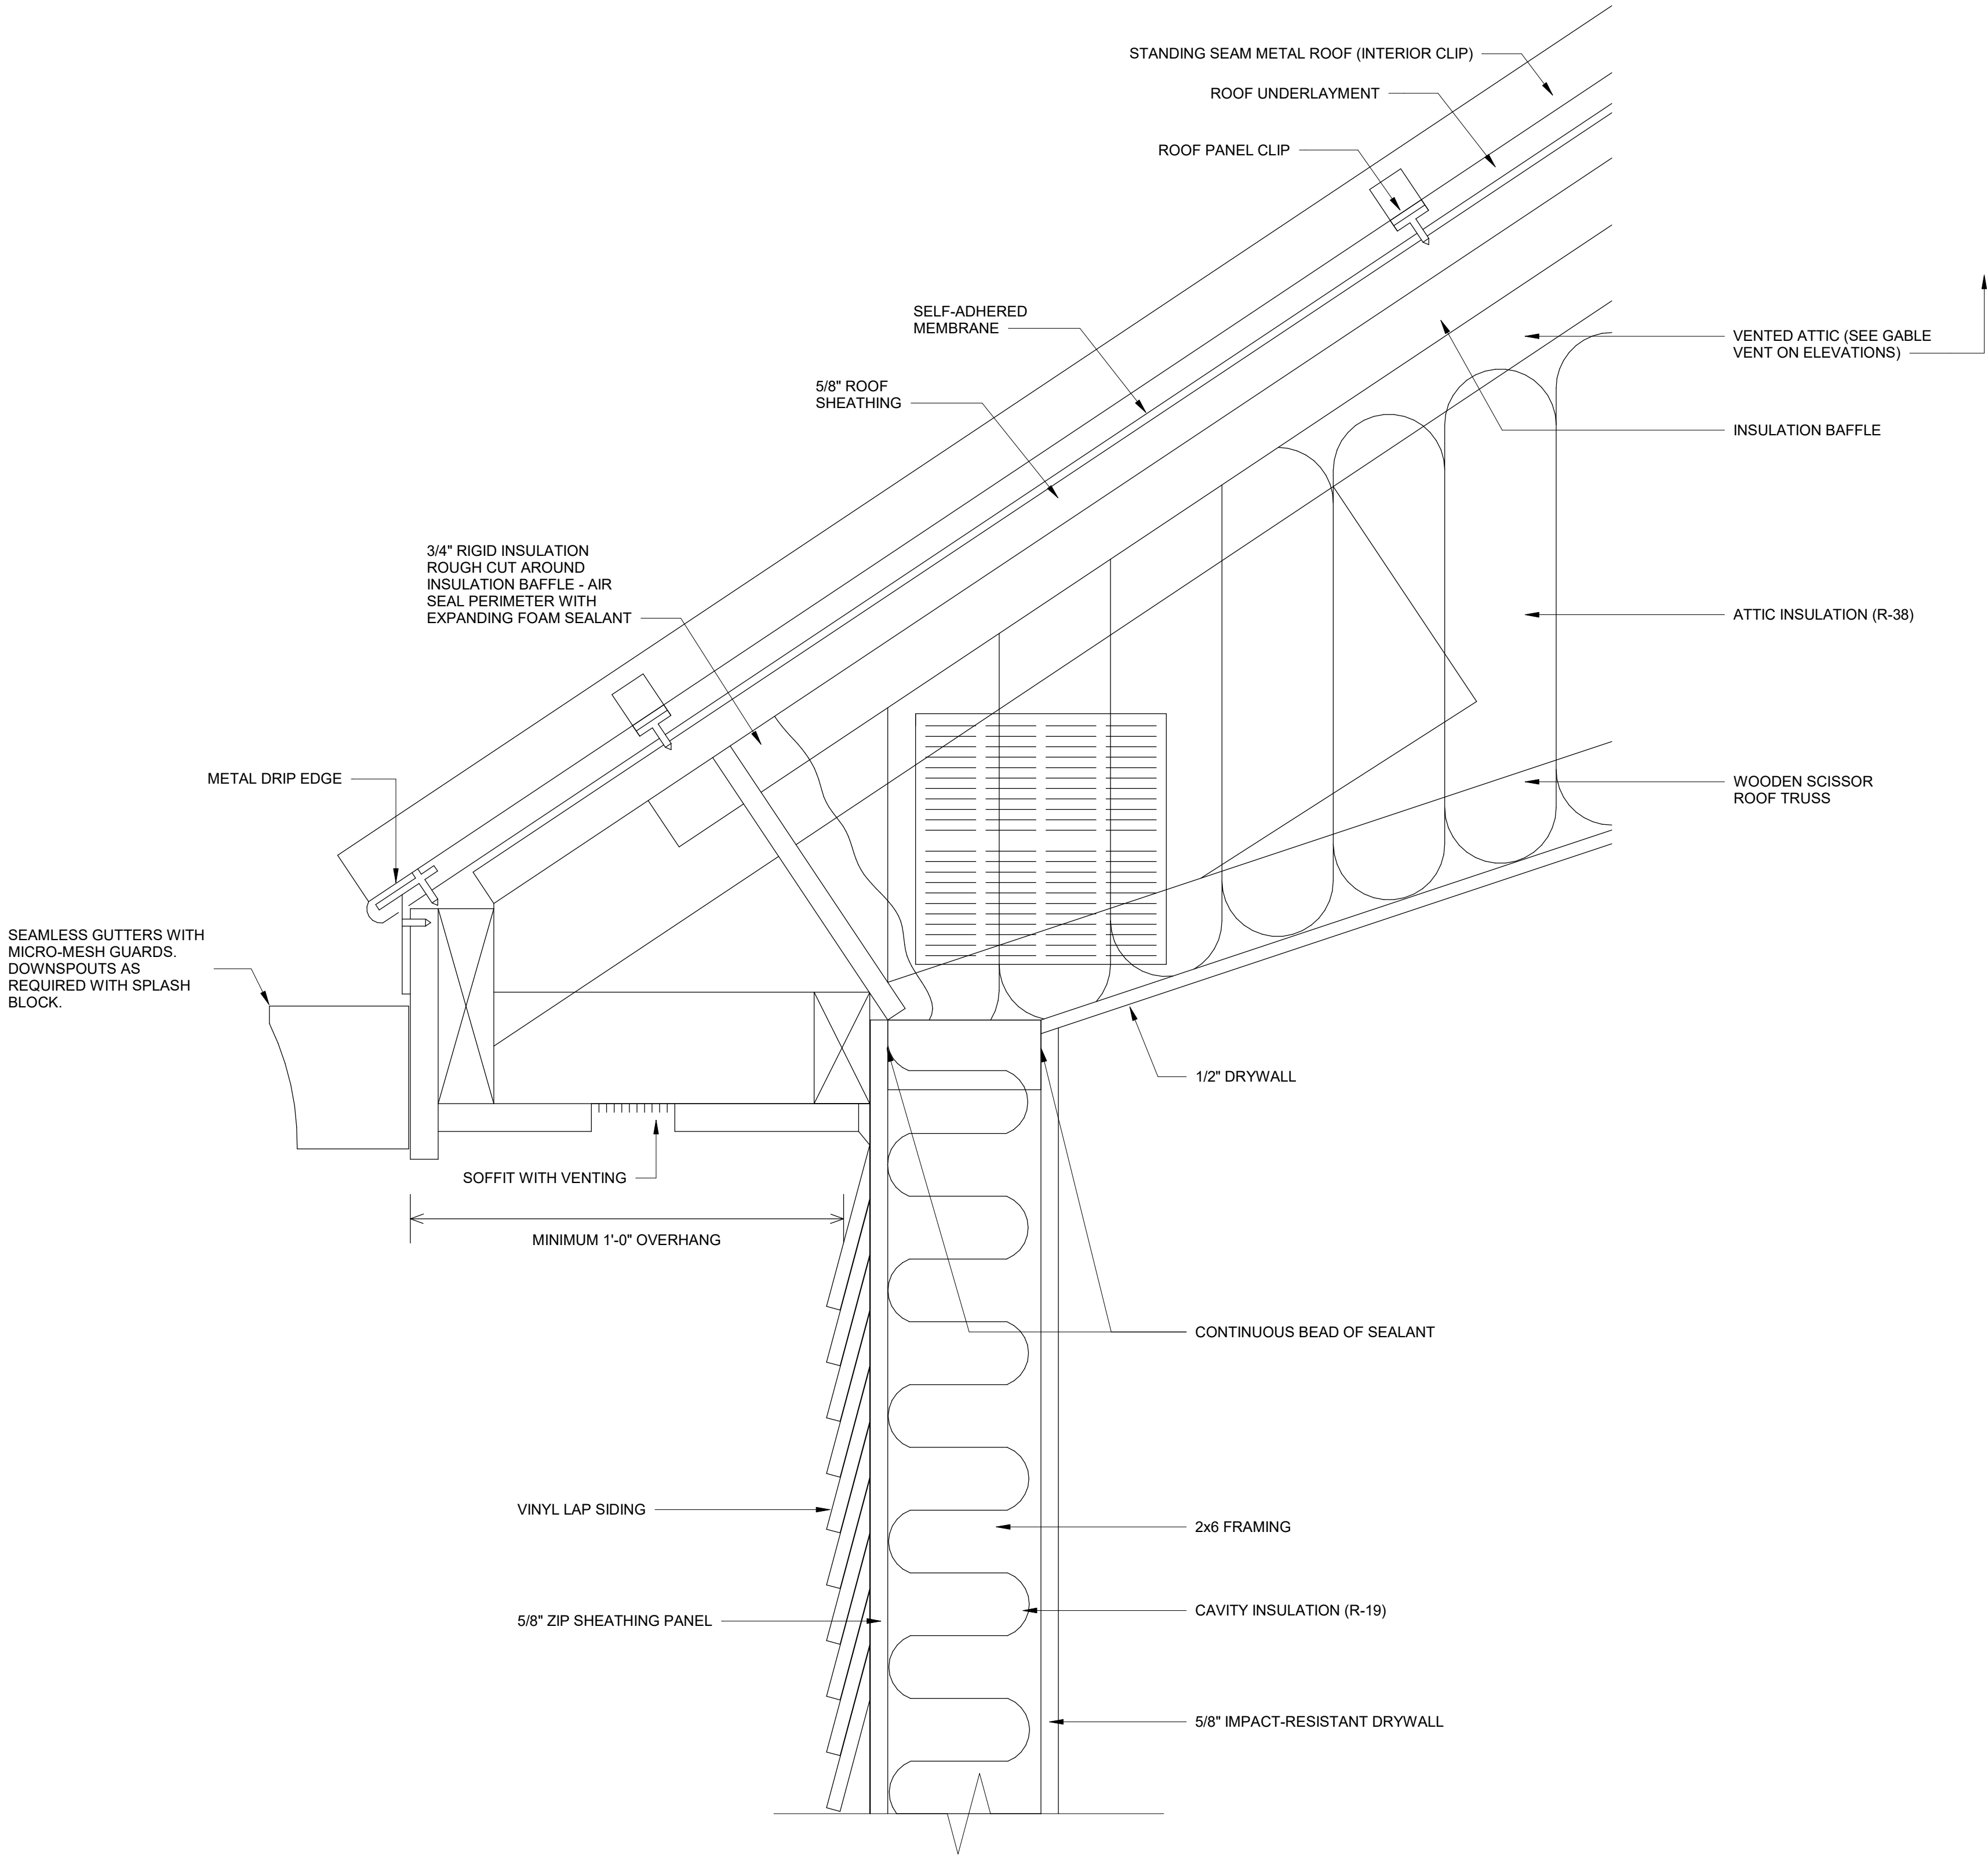

ROOF INSULATION DETAIL

NOT TO SCALE

REVISIONS:

MASTER
ENGINEERS & DESIGNERS

904 Lakeside Drive, Lynchburg, VA 24501
434-946-1350 Fax: 434-946-1351

BEASLEY SHOP
BUILDING

FARMVILLE, VA

SCHEDULES AND
DETAILS

DATE ISSUED: 06/15/2022

SCALE: AS NOTED

JOB. NO. 482-2422

DESIGNED: MGB

DRAWN: TSL


CHECKED: MGB

APPROVED: MGB

DRAWING NO.
A0.1


SHEET 1 OF 5

REVISION 0

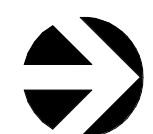

MEZZANINE FLOOR PLAN

1/2" = 1'-0"

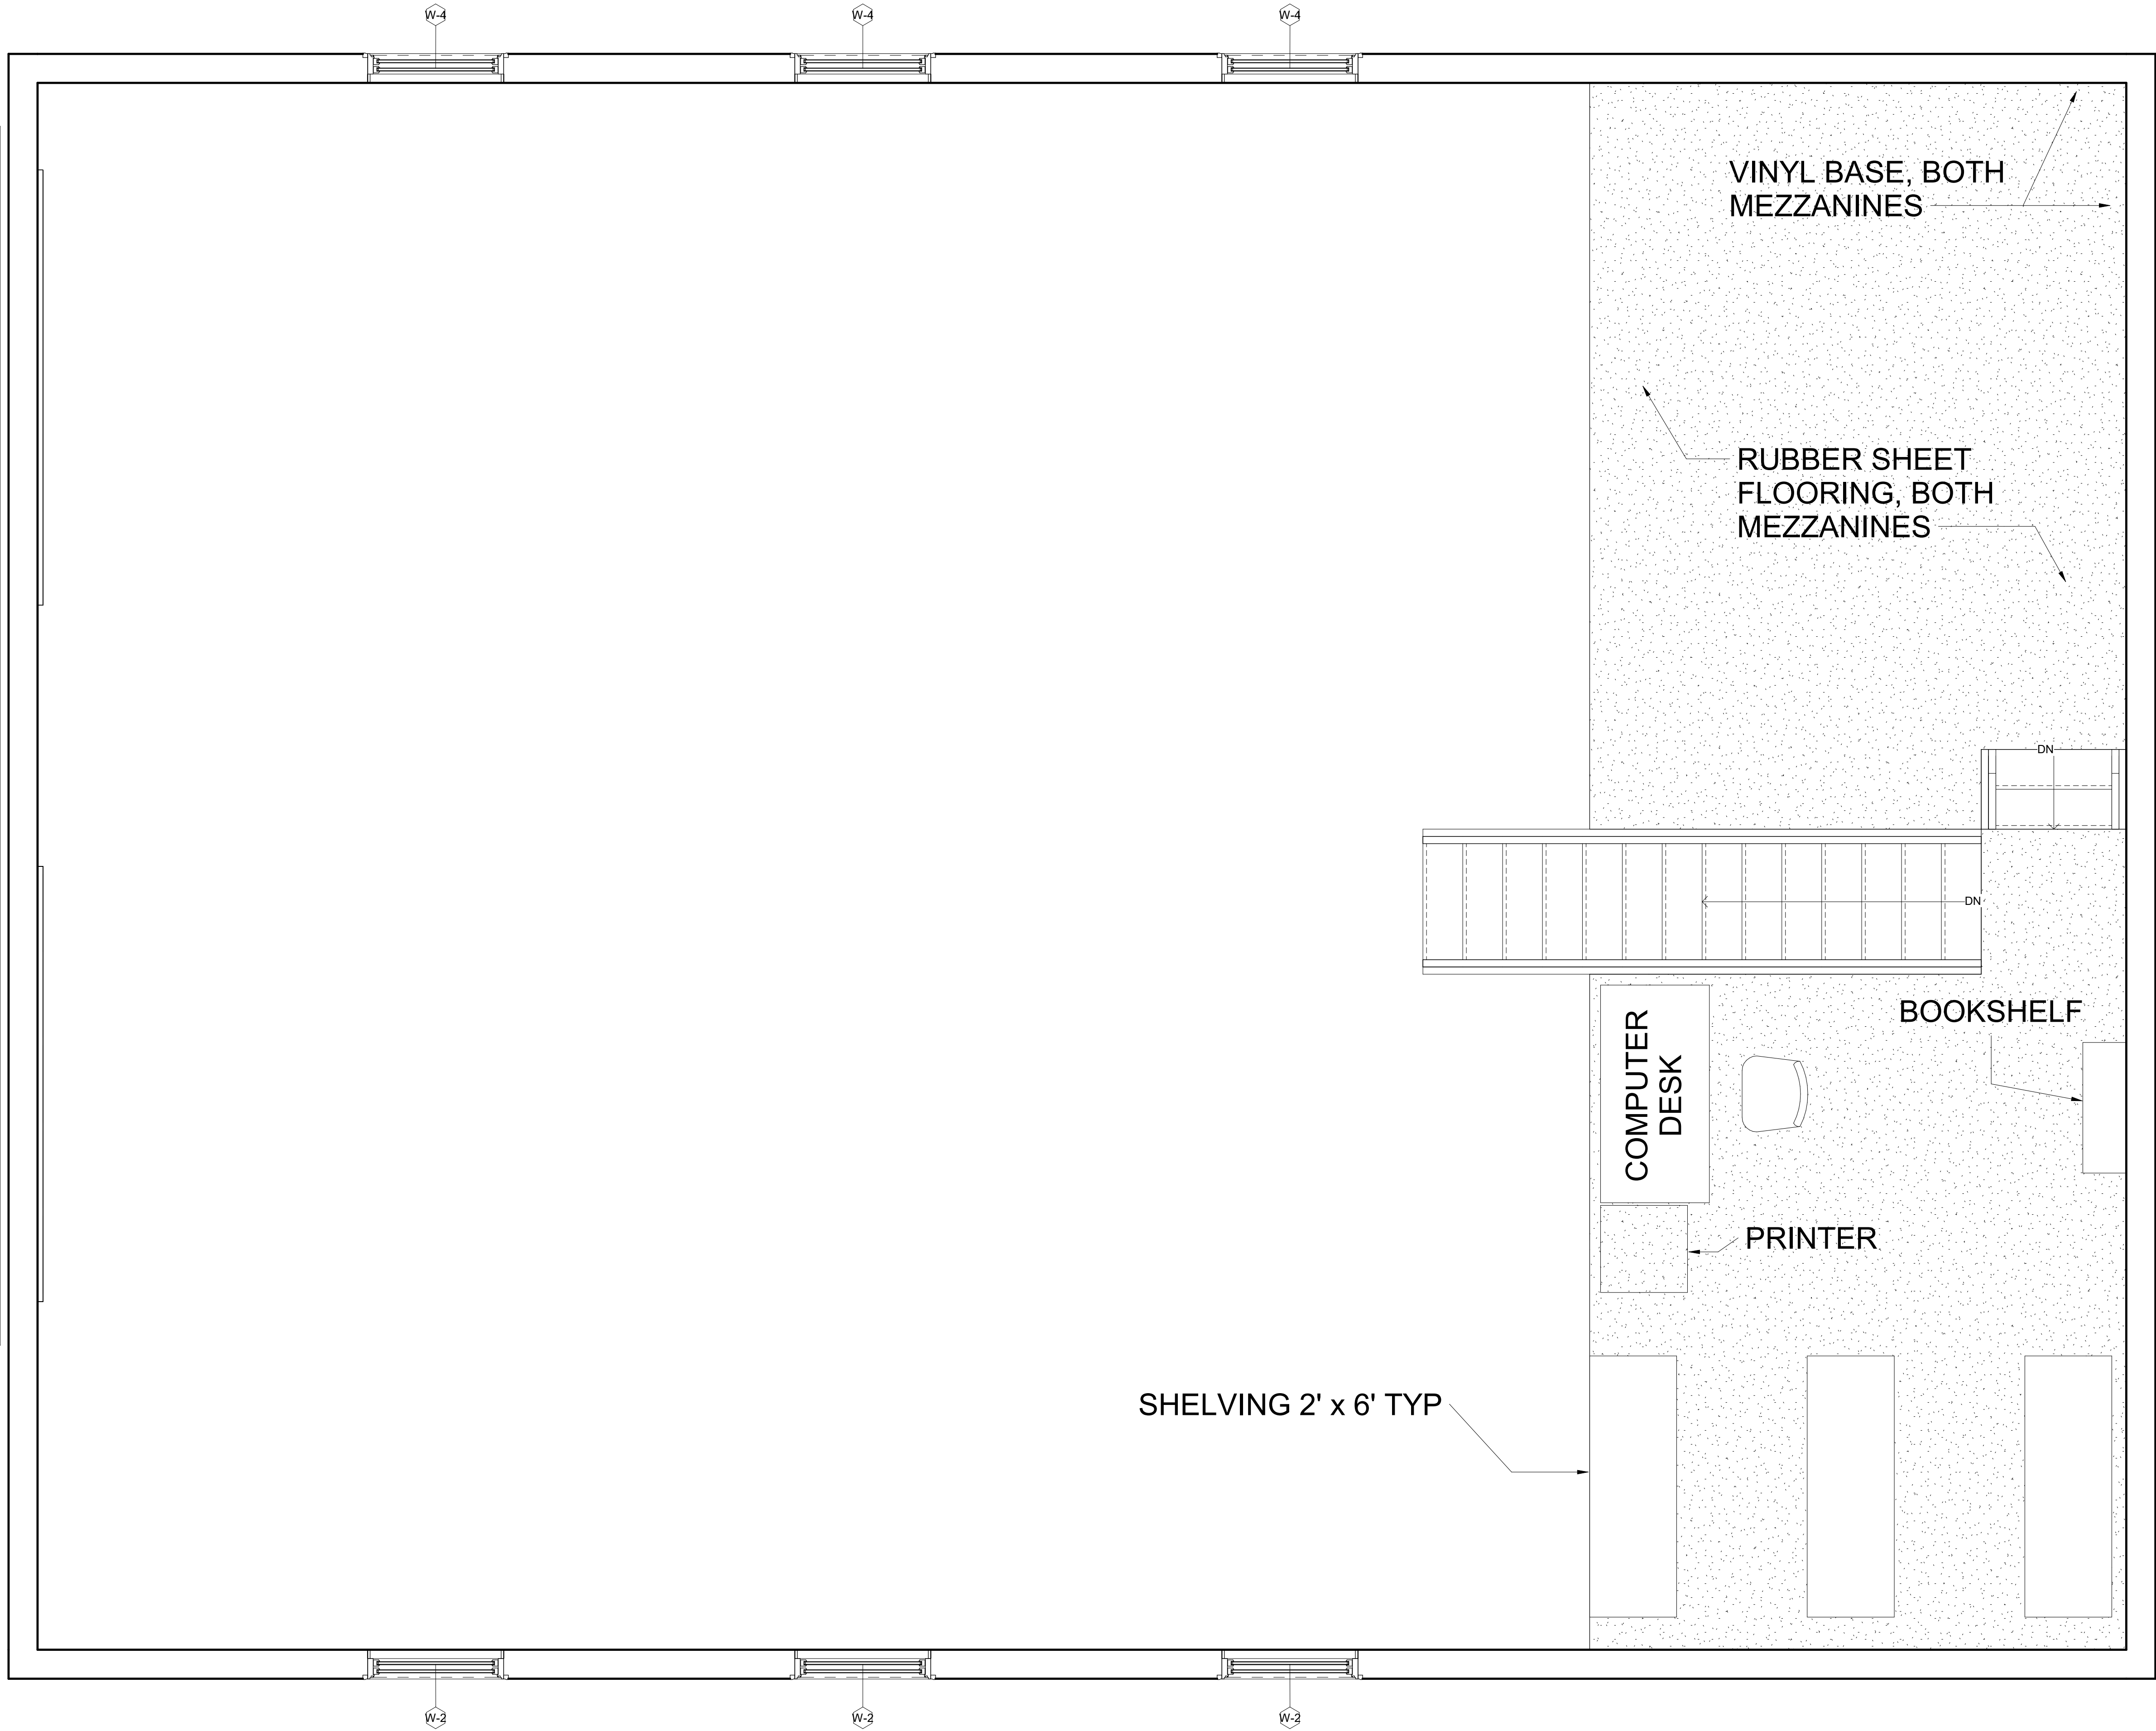

REVISIONS:



MASTER
ENGINEERS & DESIGNERS
904 Lakeside Drive, Lynchburg, VA 24501
434-946-1350 Fax: 434-946-1351

BEASLEY SHOP
BUILDING
FARMVILLE, VA

MEZZANINE FLOOR
PLAN


DATE ISSUED: 06/15/2022
SCALE: AS NOTED
JOB. NO. 482-2422
DESIGNED: MGB
DRAWN: TSL
CHECKED: MGB
APPROVED: MGB

DRAWING NO.

A1.1


SHEET 3 OF 5
REVISION 0



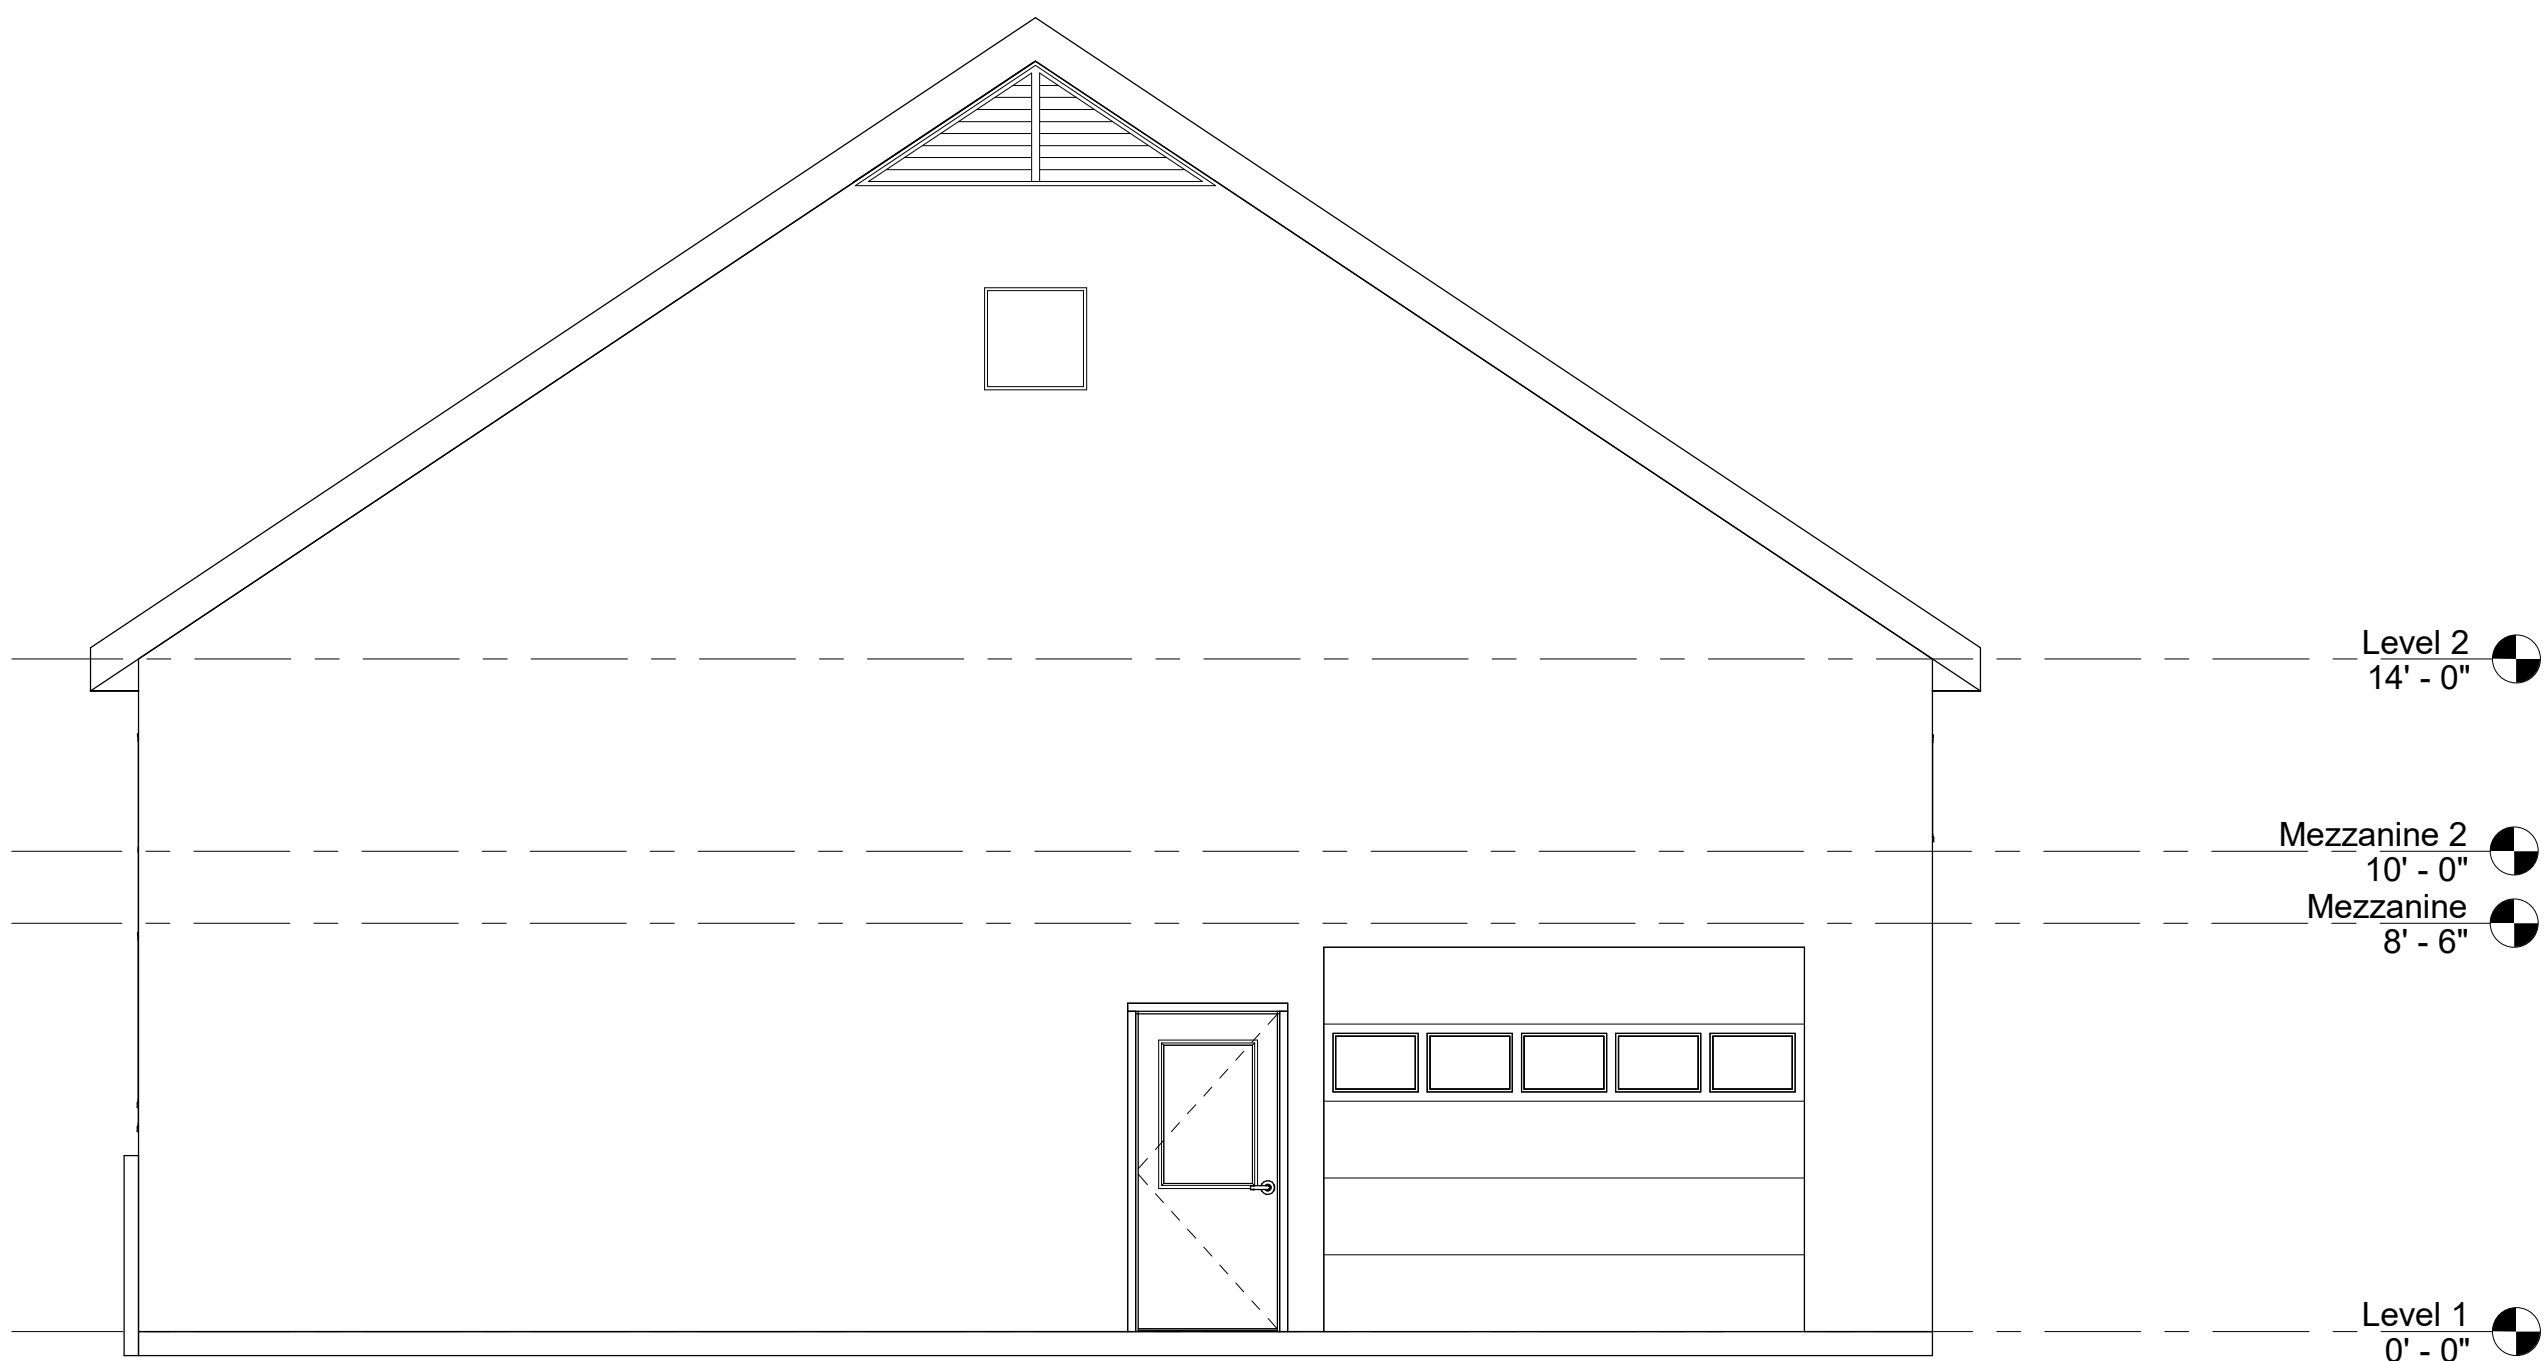


North Elevation

SCALE: 1/4" = 1'-0"

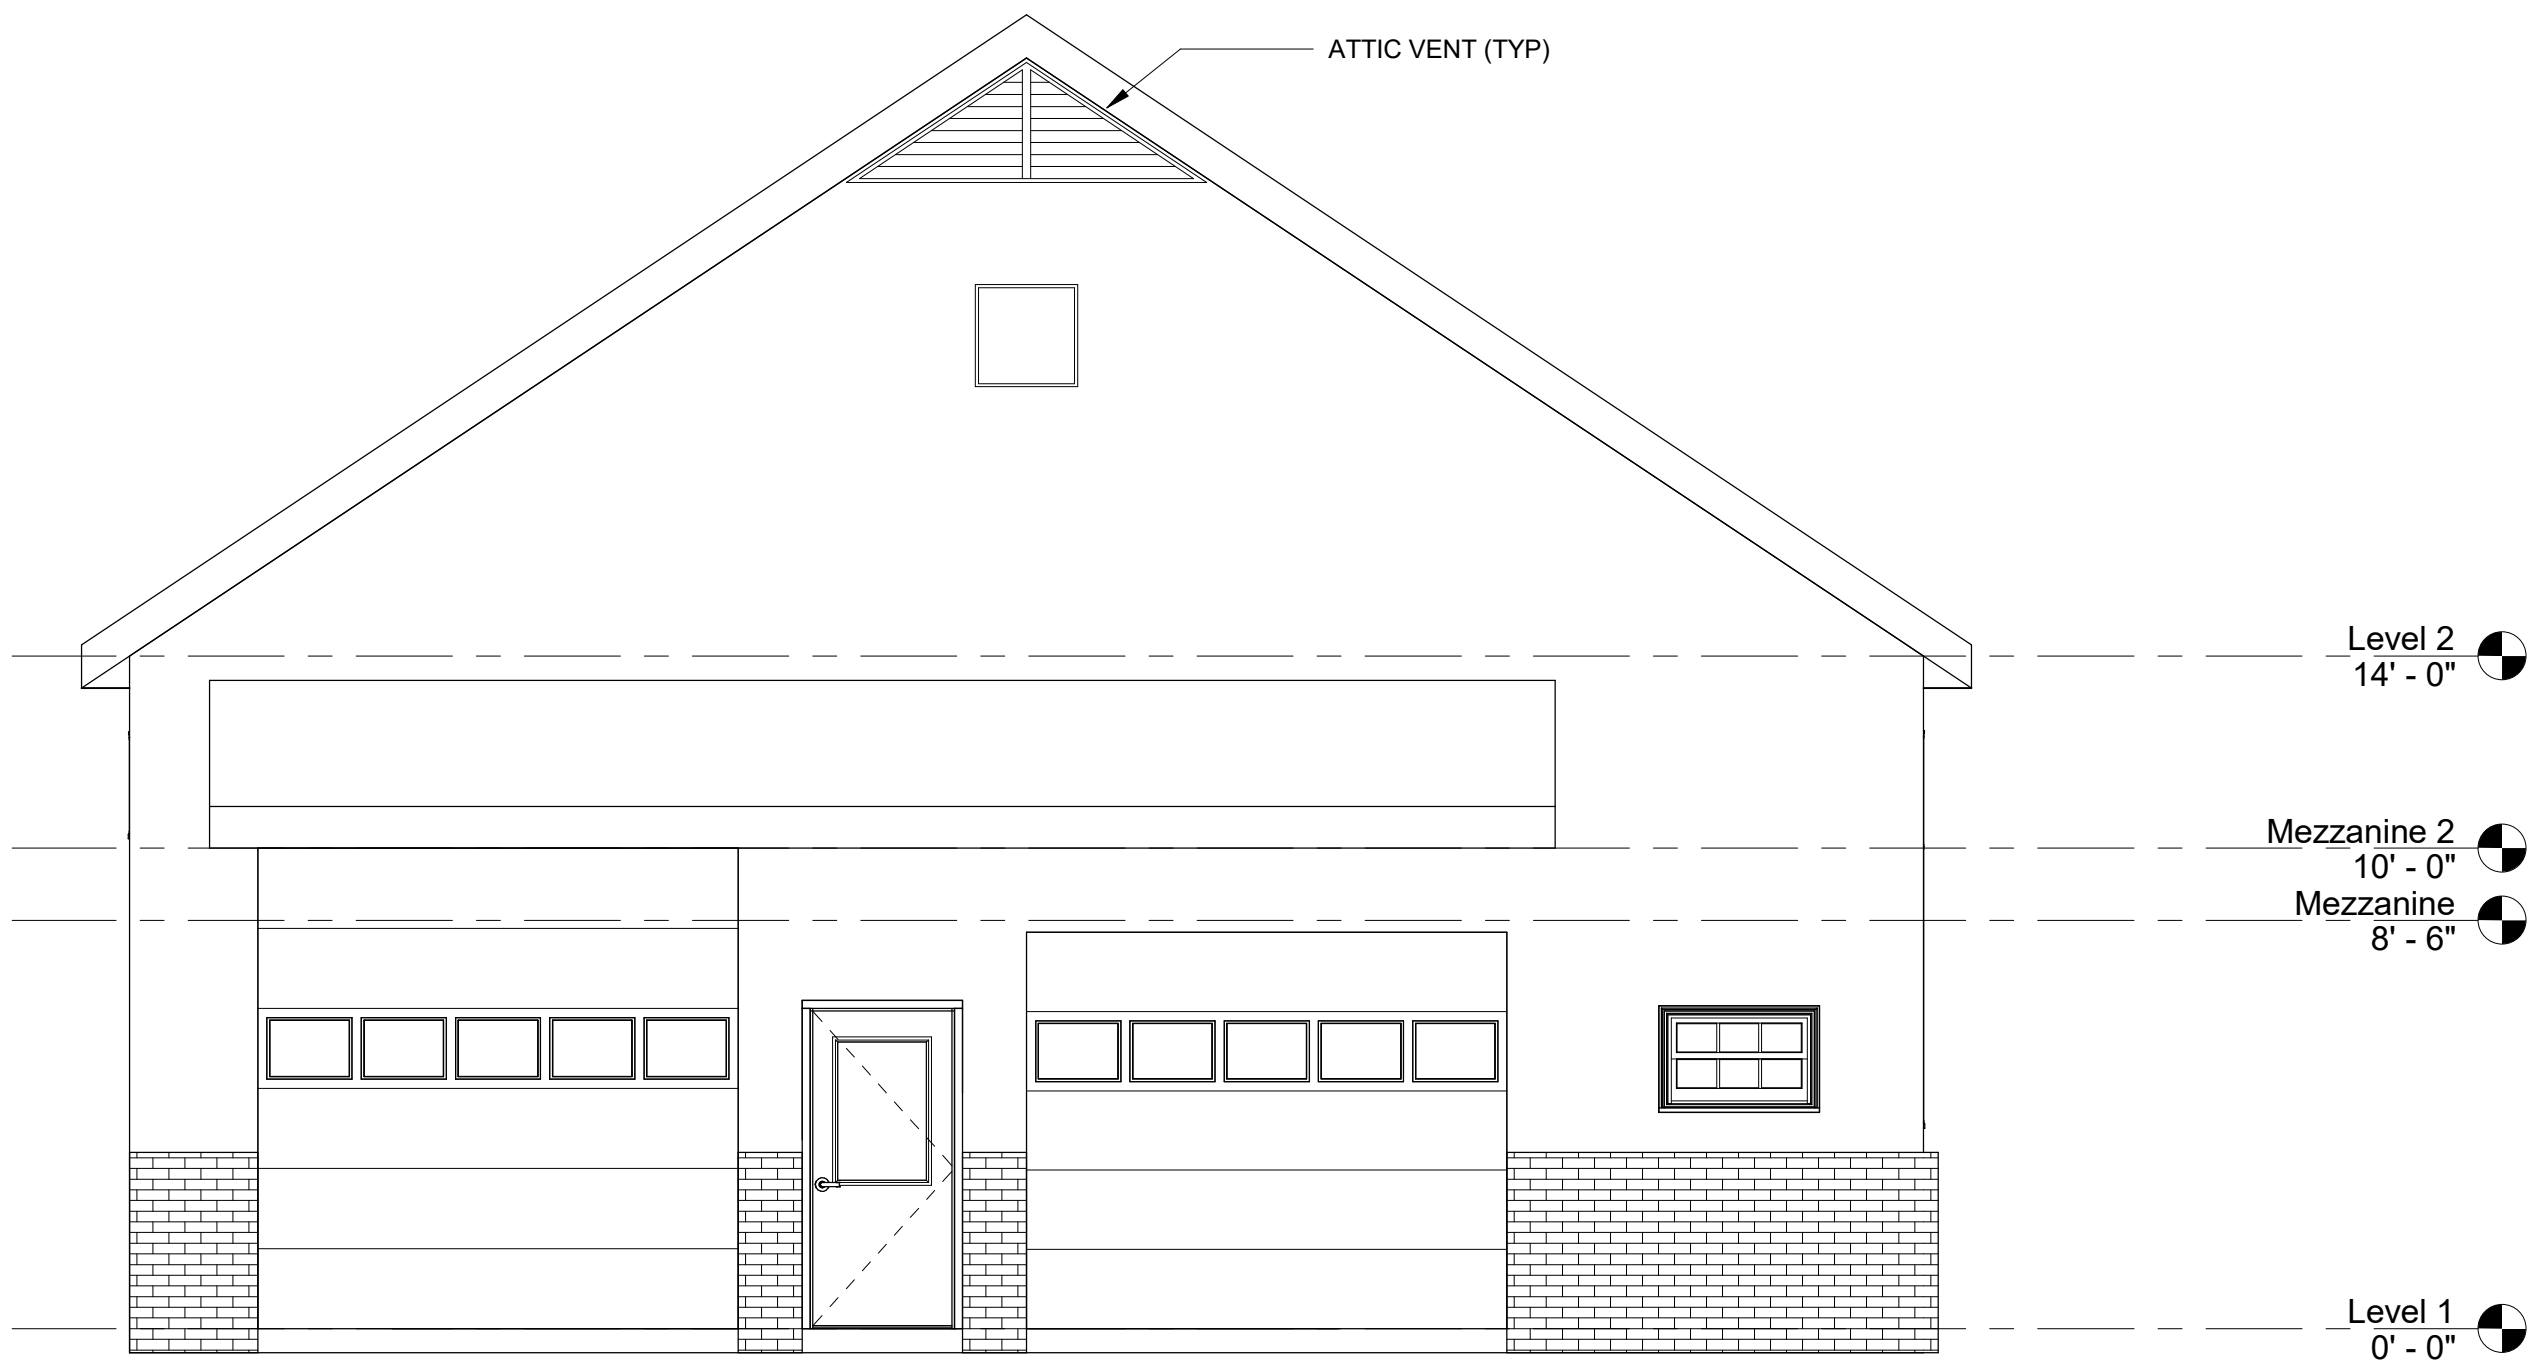


South Elevation

SCALE: 1/4" = 1'-0"

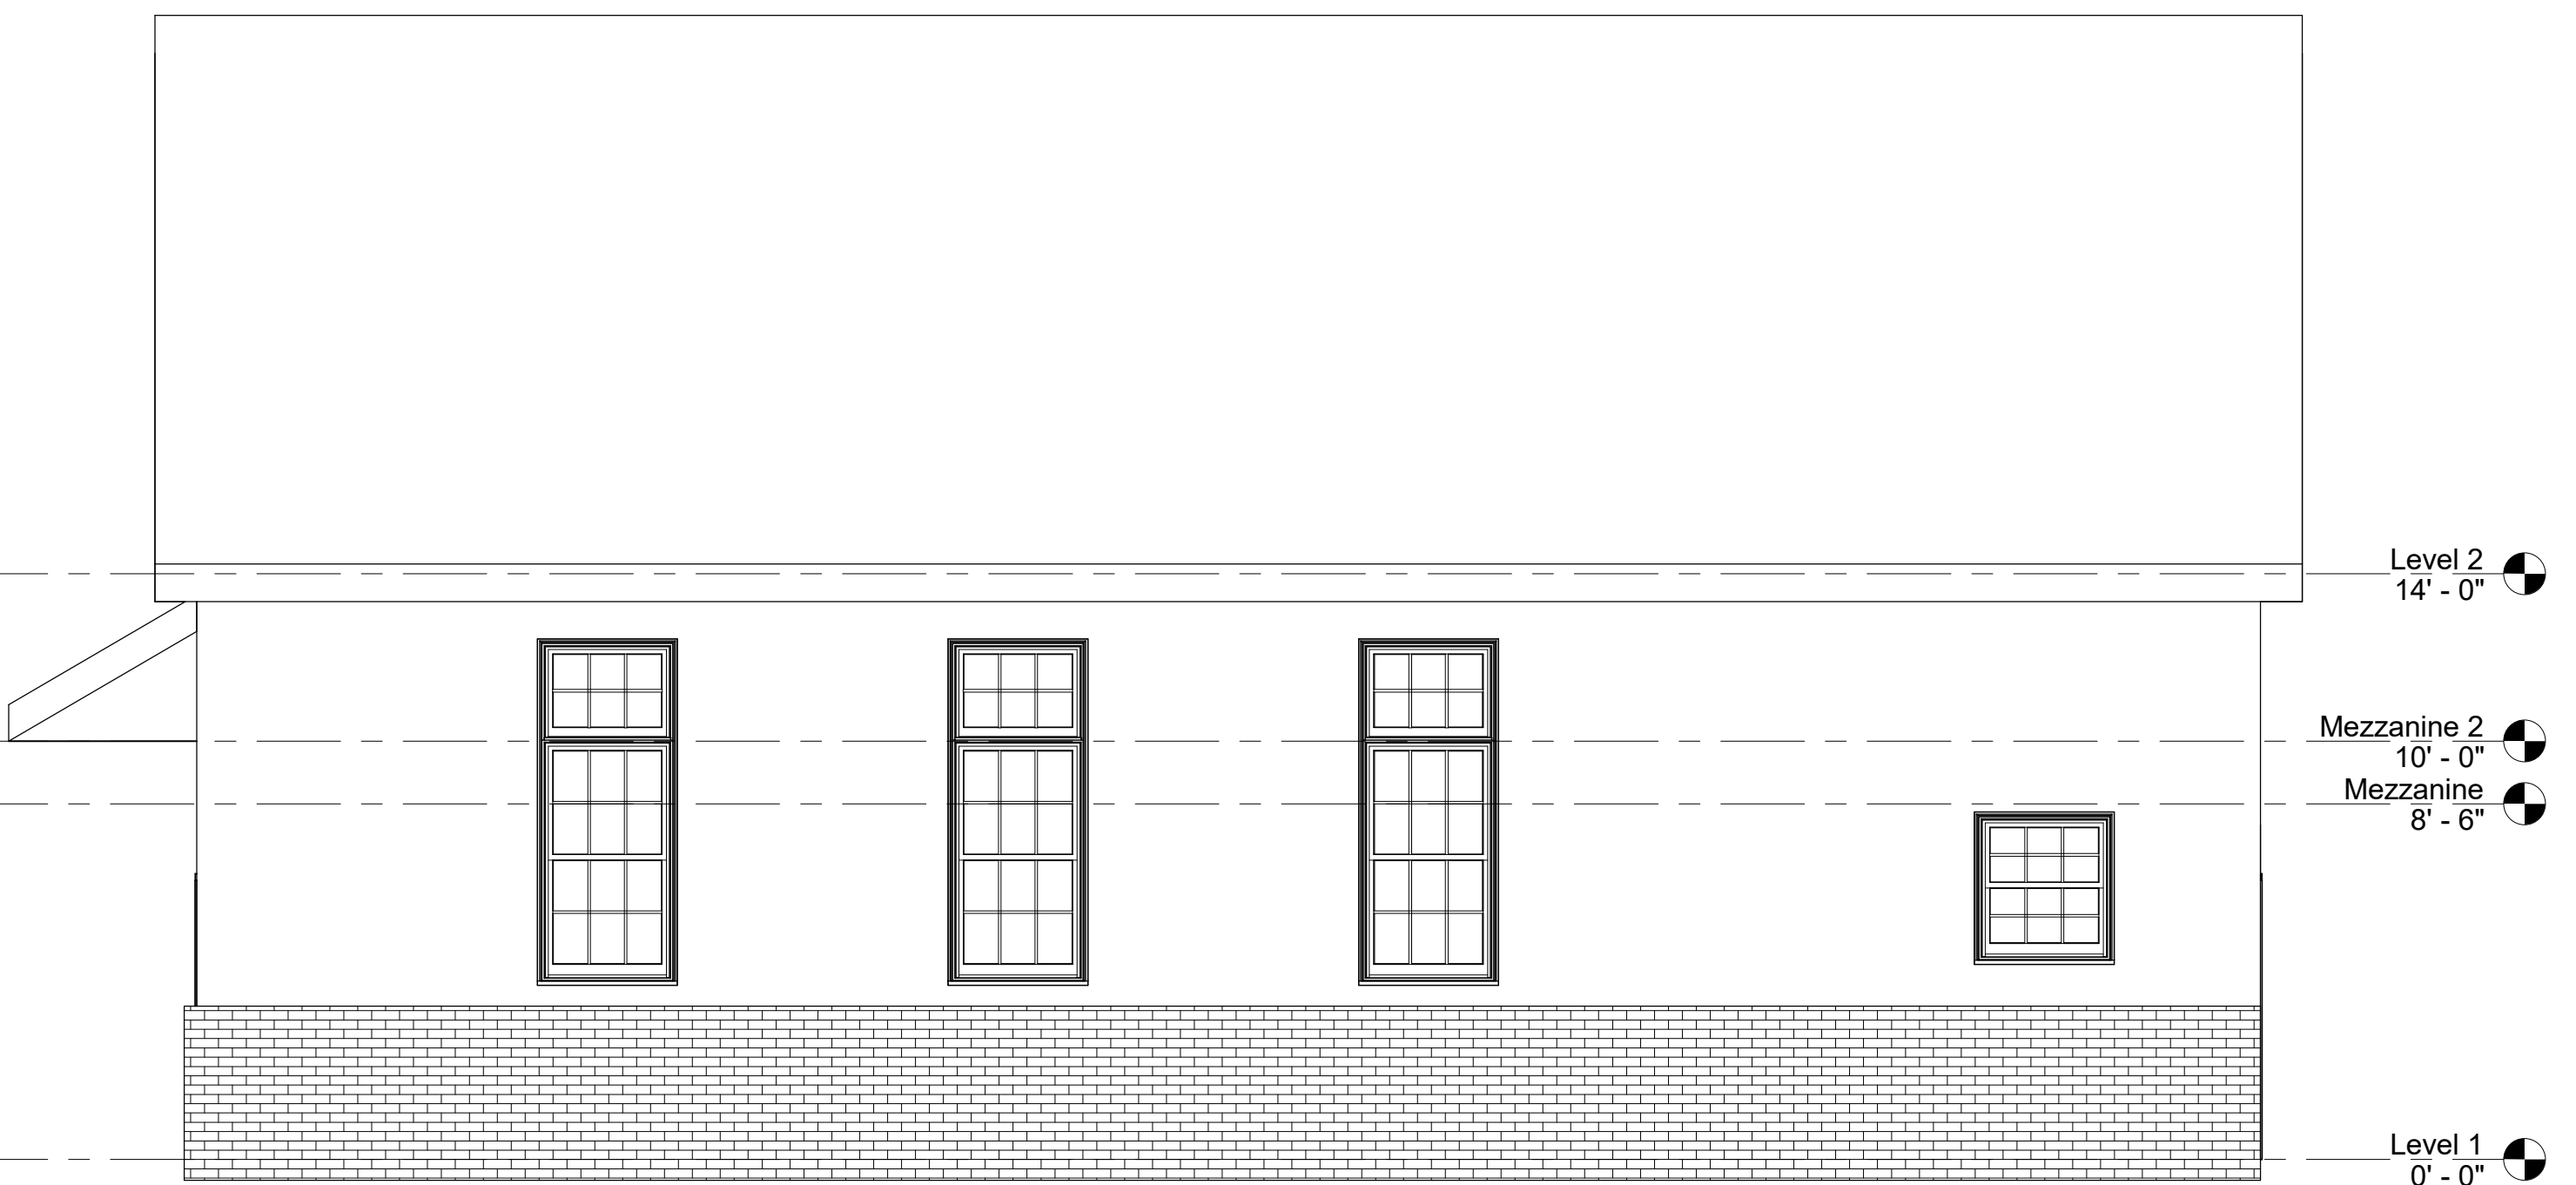

East Elevation

SCALE: 1/4" = 1'-0"

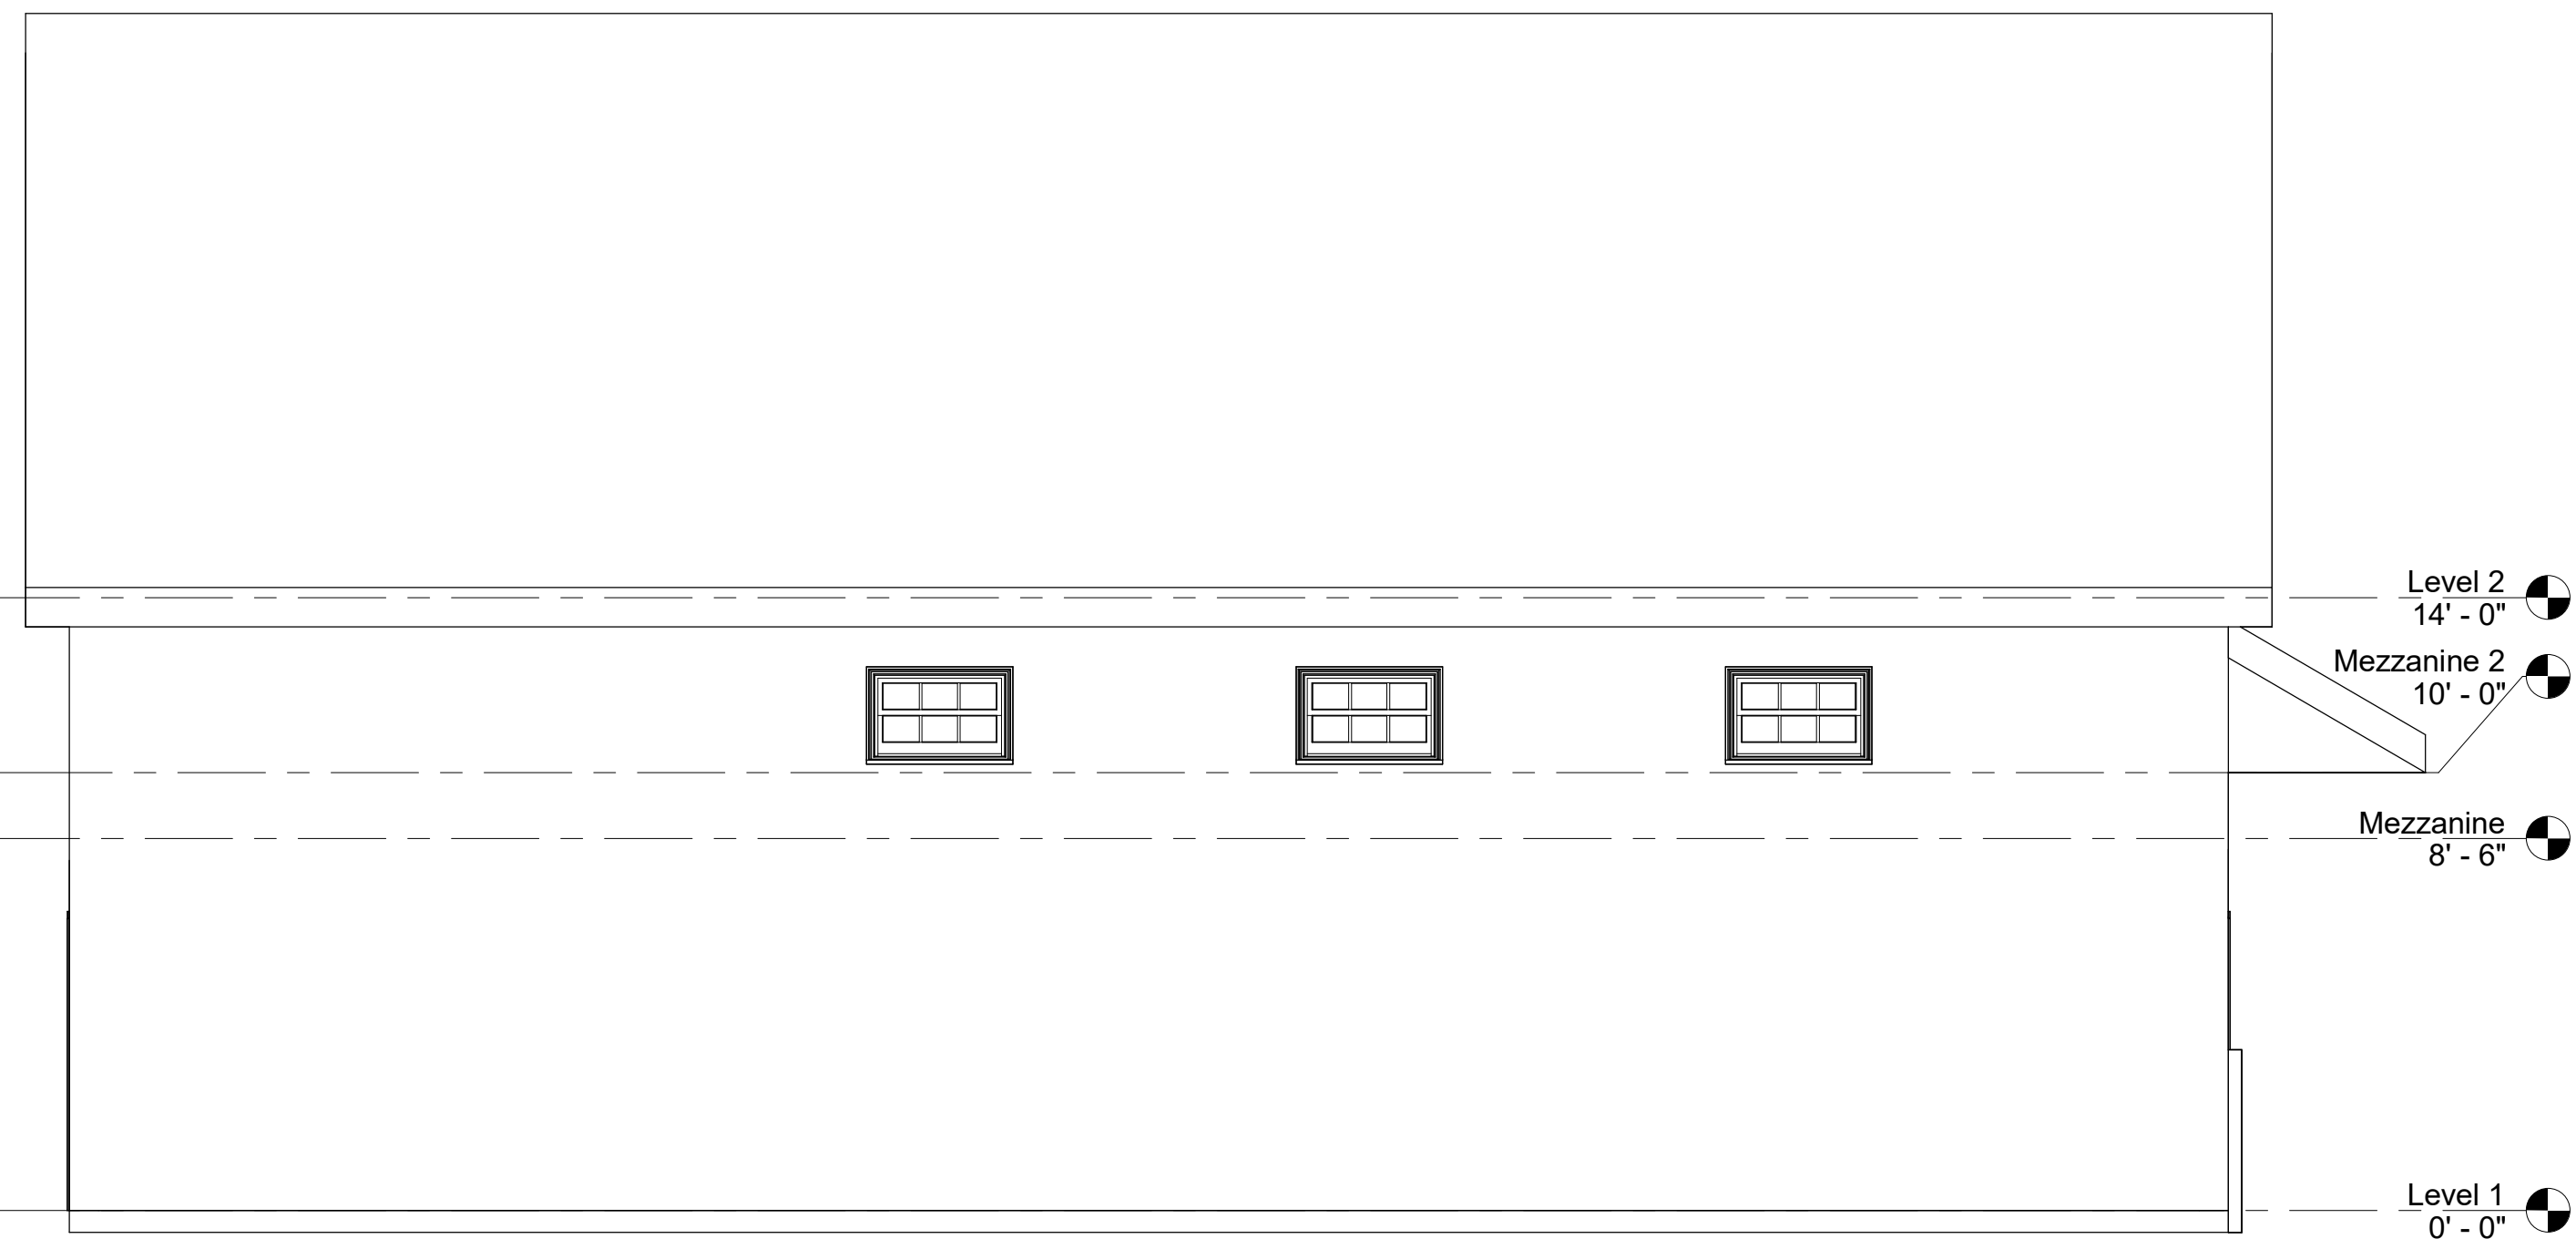

West Elevation

SCALE: 1/4" = 1'-0"

REVISIONS:

MASTER
ENGINEERS & DESIGNERS

904 Lakeside Drive, Lynchburg, VA 24501
434-946-1350 Fax: 434-946-1351

BEASLEY SHOP
BUILDING

FARMVILLE, VA

ELEVATIONS

DATE ISSUED: 06/15/2022

SCALE: AS NOTED

JOB. NO. 482-2422

DESIGNED: MGB

DRAWN: TSL

CHECKED: MGB


APPROVED: MGB

DRAWING NO. A1.2

SHEET 4 OF 5

REVISION 0



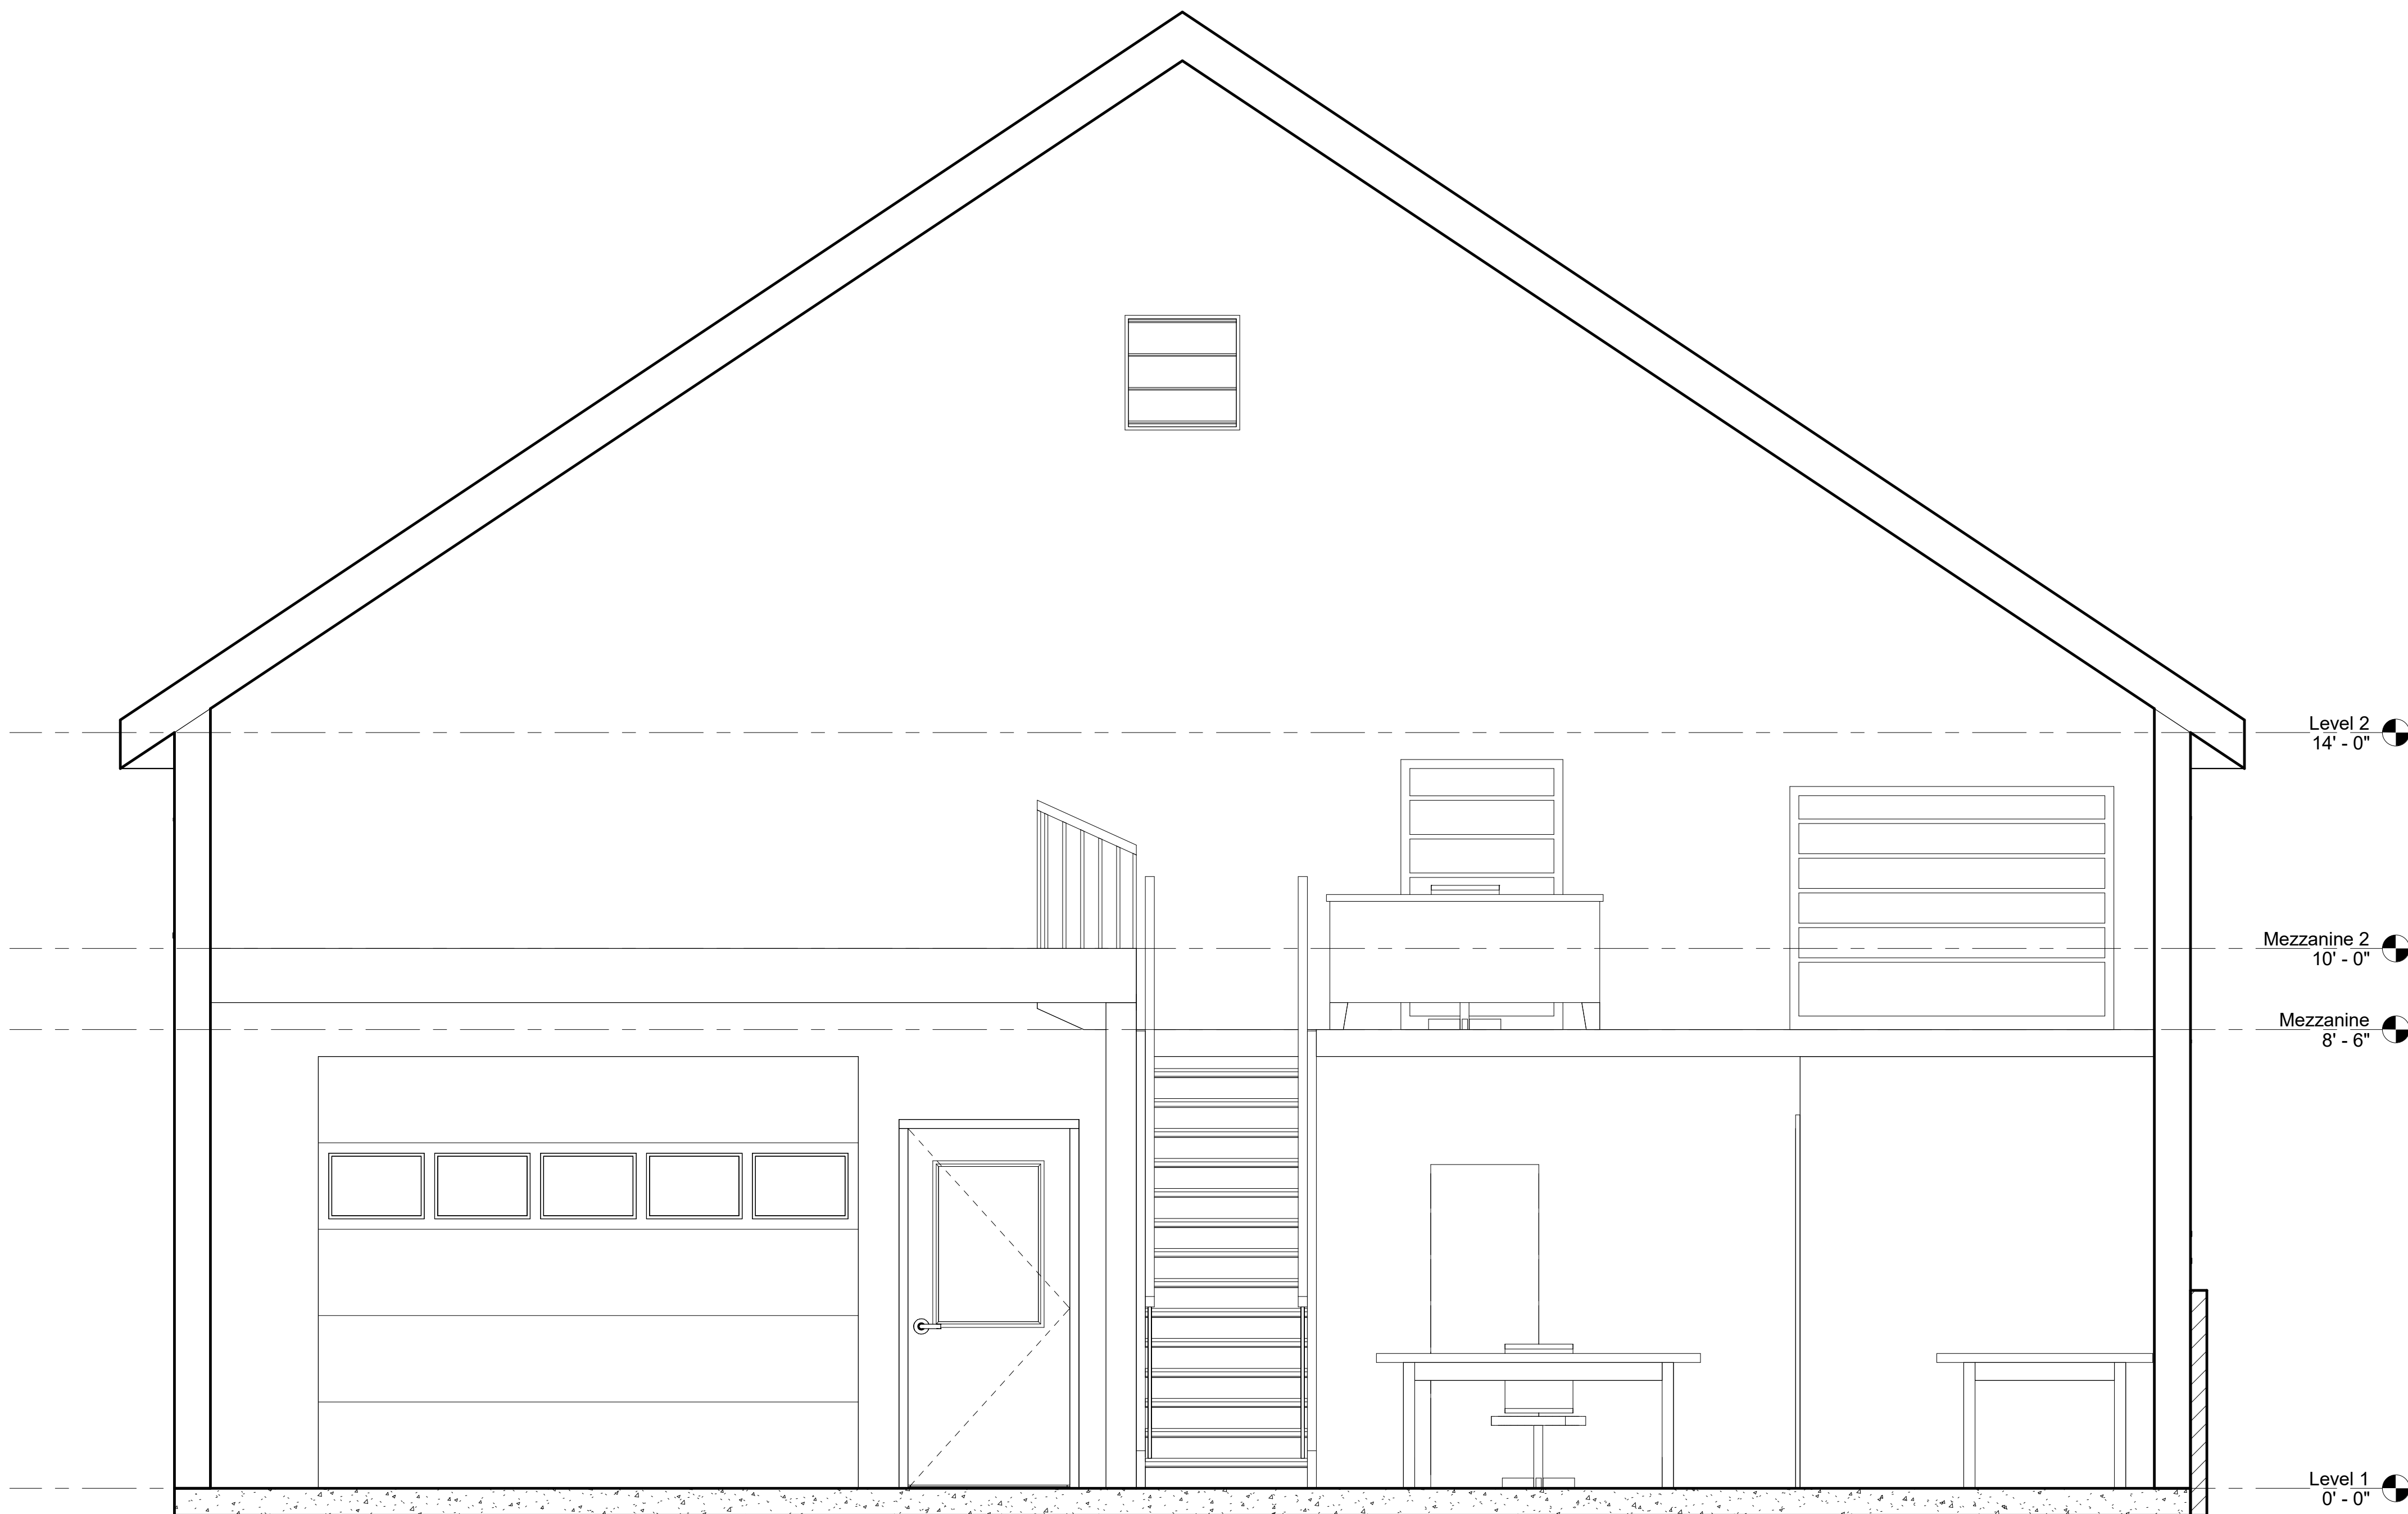

1
A1.0/A1.3

Stairs/Mezzanine Section

1/2" = 1'-0"

REVISIONS:

**MASTER**
ENGINEERS & DESIGNERS

904 Lakeside Drive, Lynchburg, VA 24501
434-946-1350 Fax: 434-946-1351

BEASLEY SHOP
BUILDING

FARMVILLE, VA

STAIRS & MEZZANINE
SECTION

DATE ISSUED: 06/15/2022

SCALE: AS NOTED

JOB. NO. 482-2422

DESIGNED: MGB

DRAWN: TSL

CHECKED: MGB

APPROVED: MGB

DRAWING NO.
A1.3

SHEET 5 OF 5

REVISION 0