



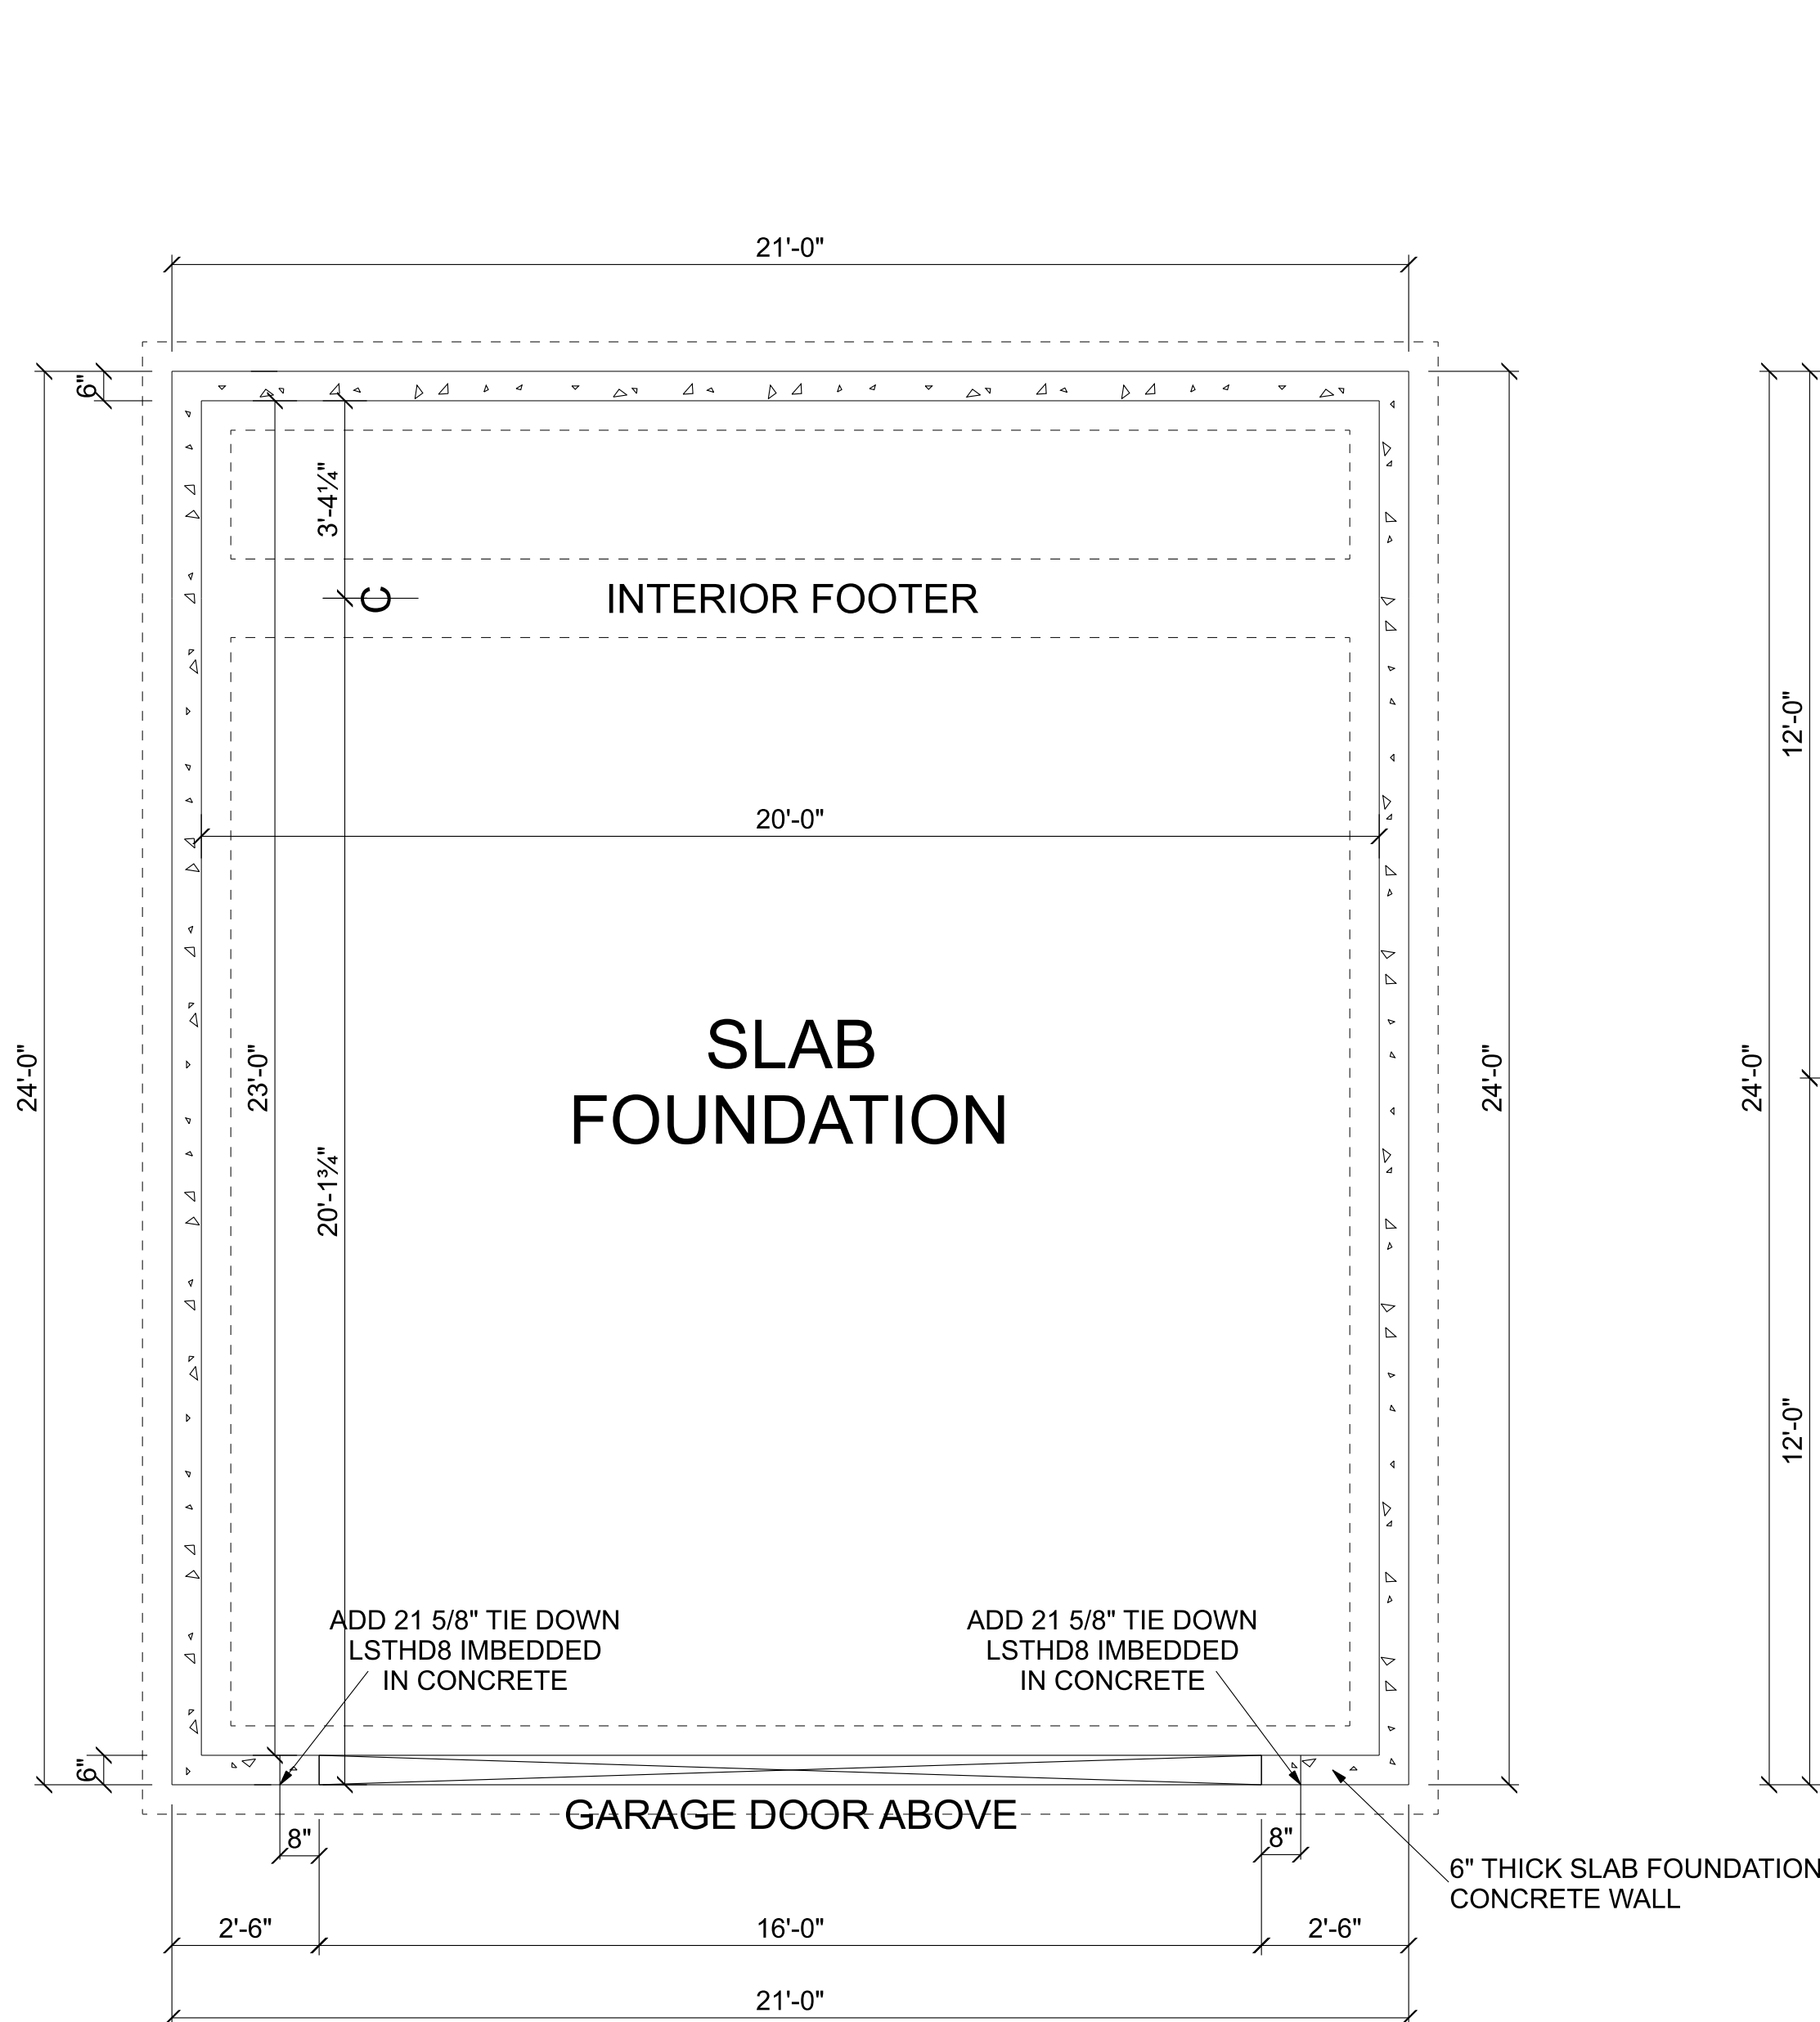


SLAB
SCALE: 3/8" = 1'-0"

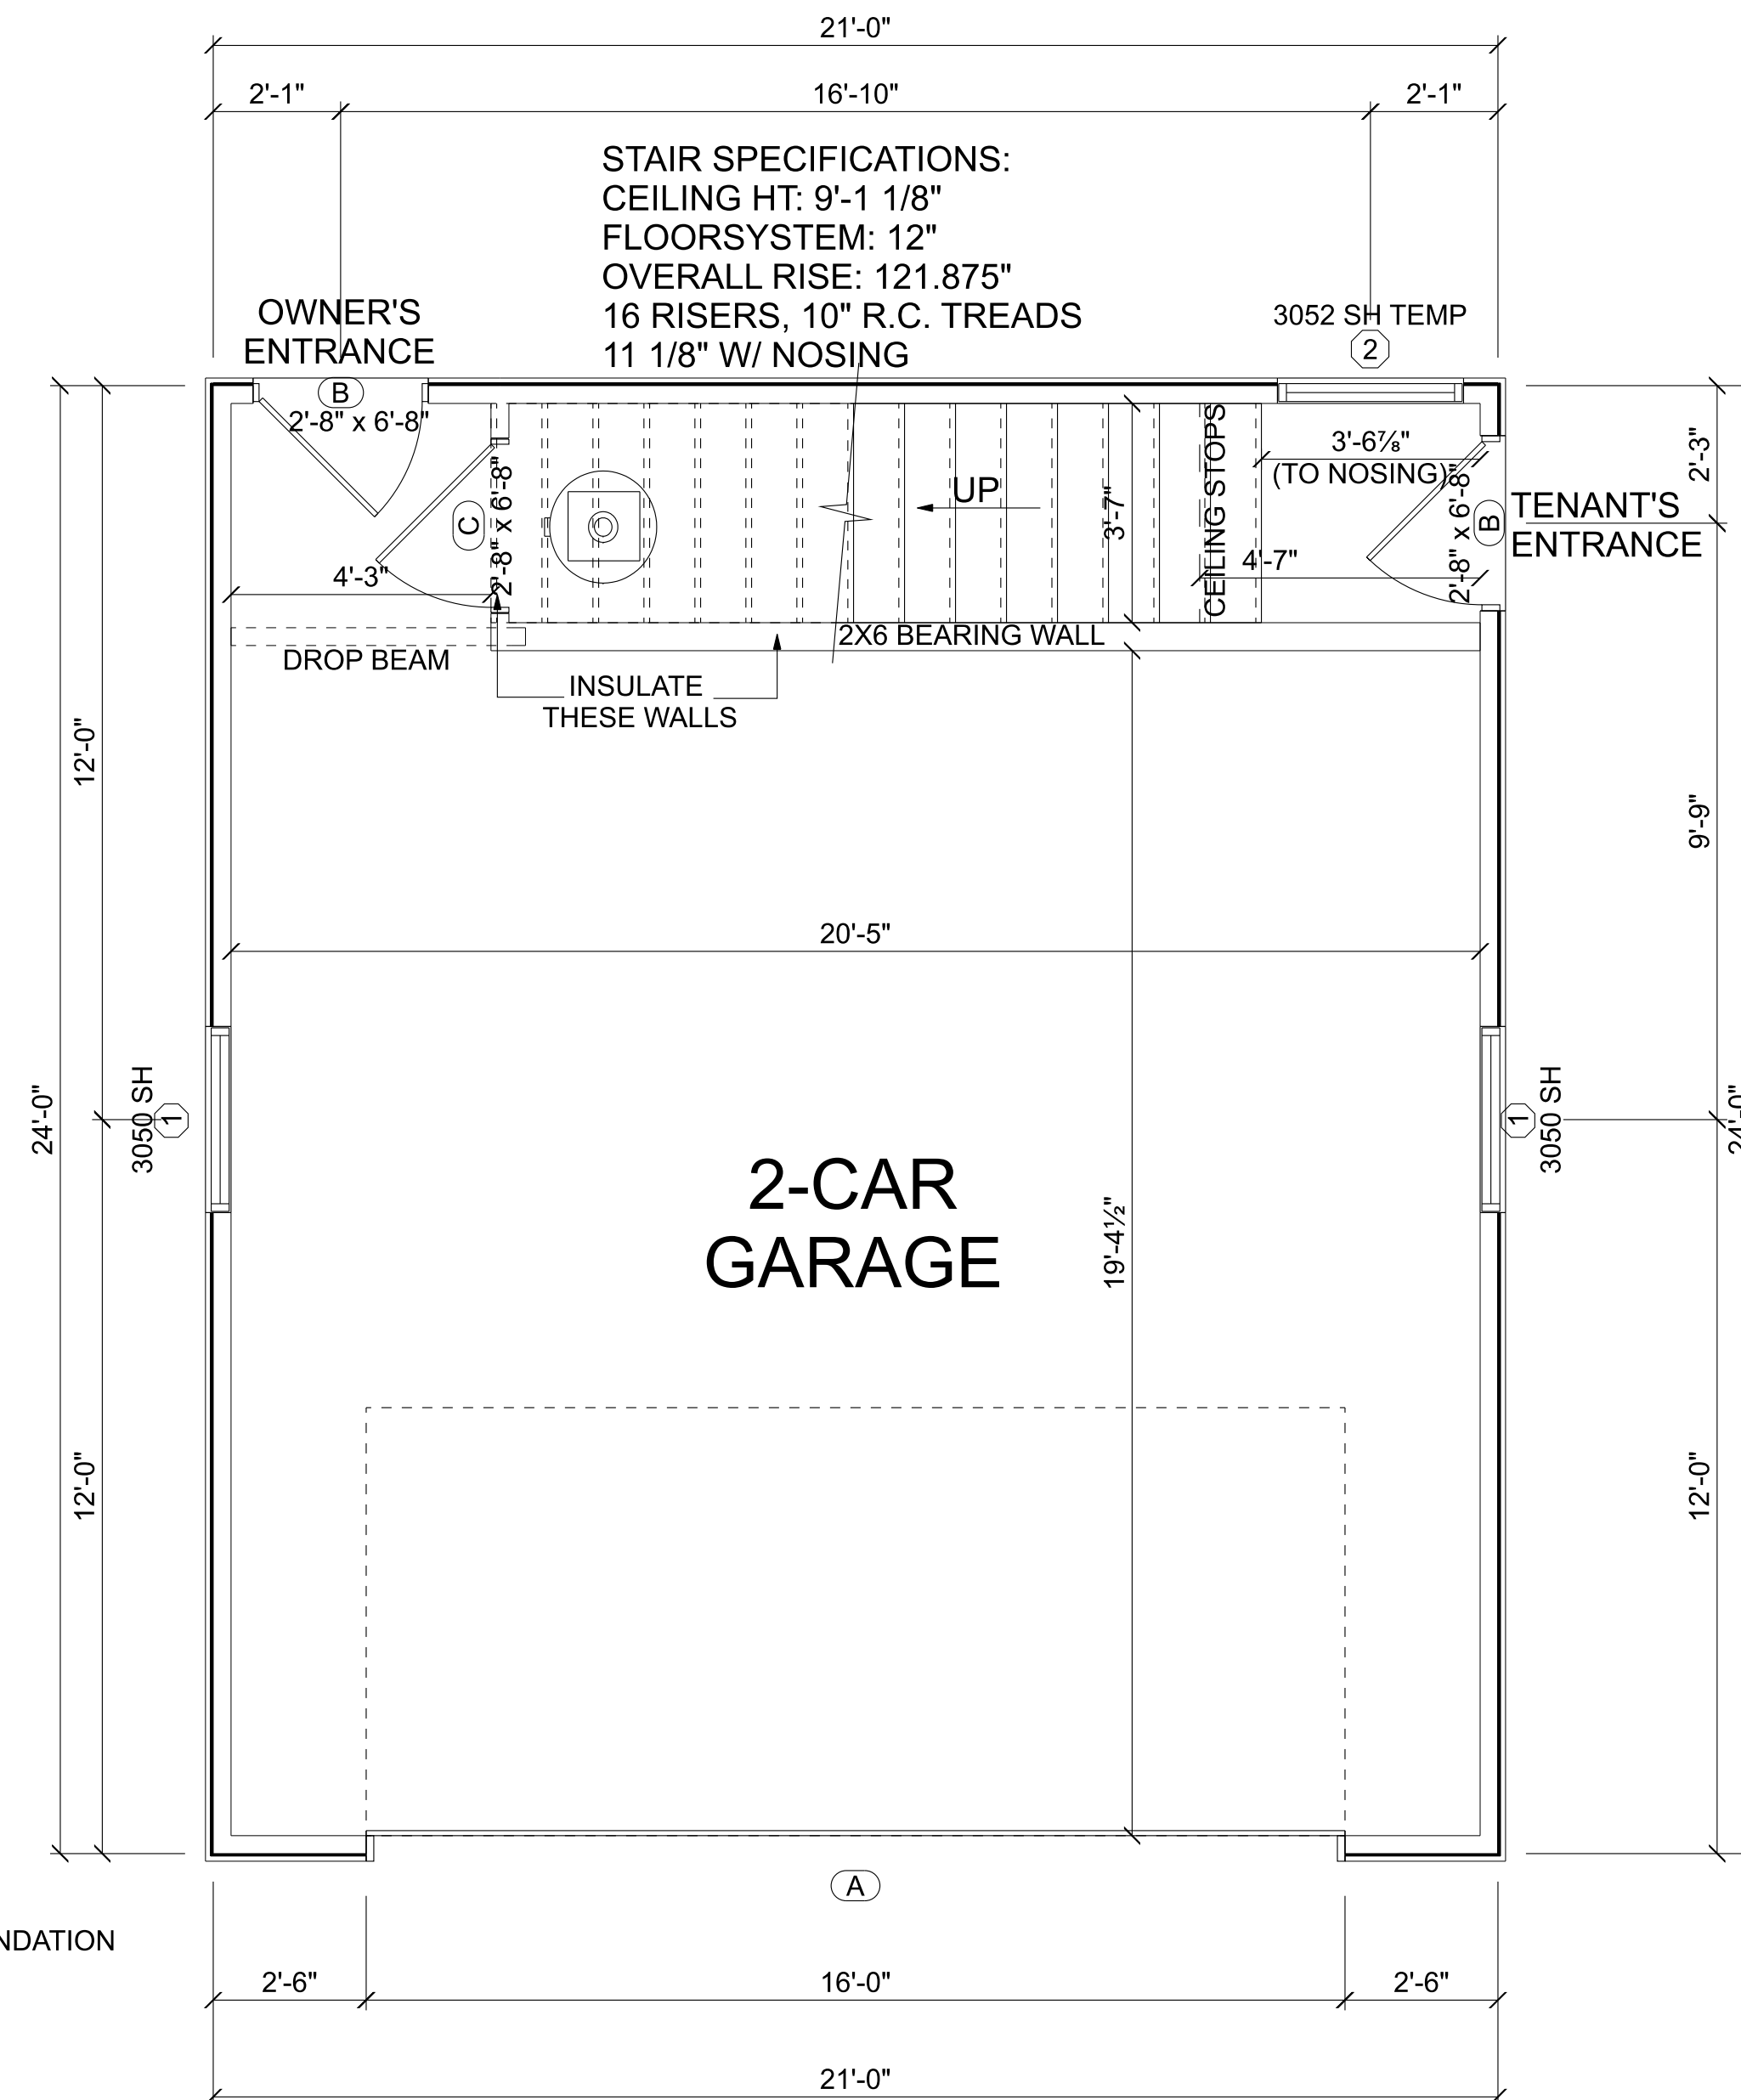

MAIN FLOOR

SCALE: 3/8" = 1'-0"

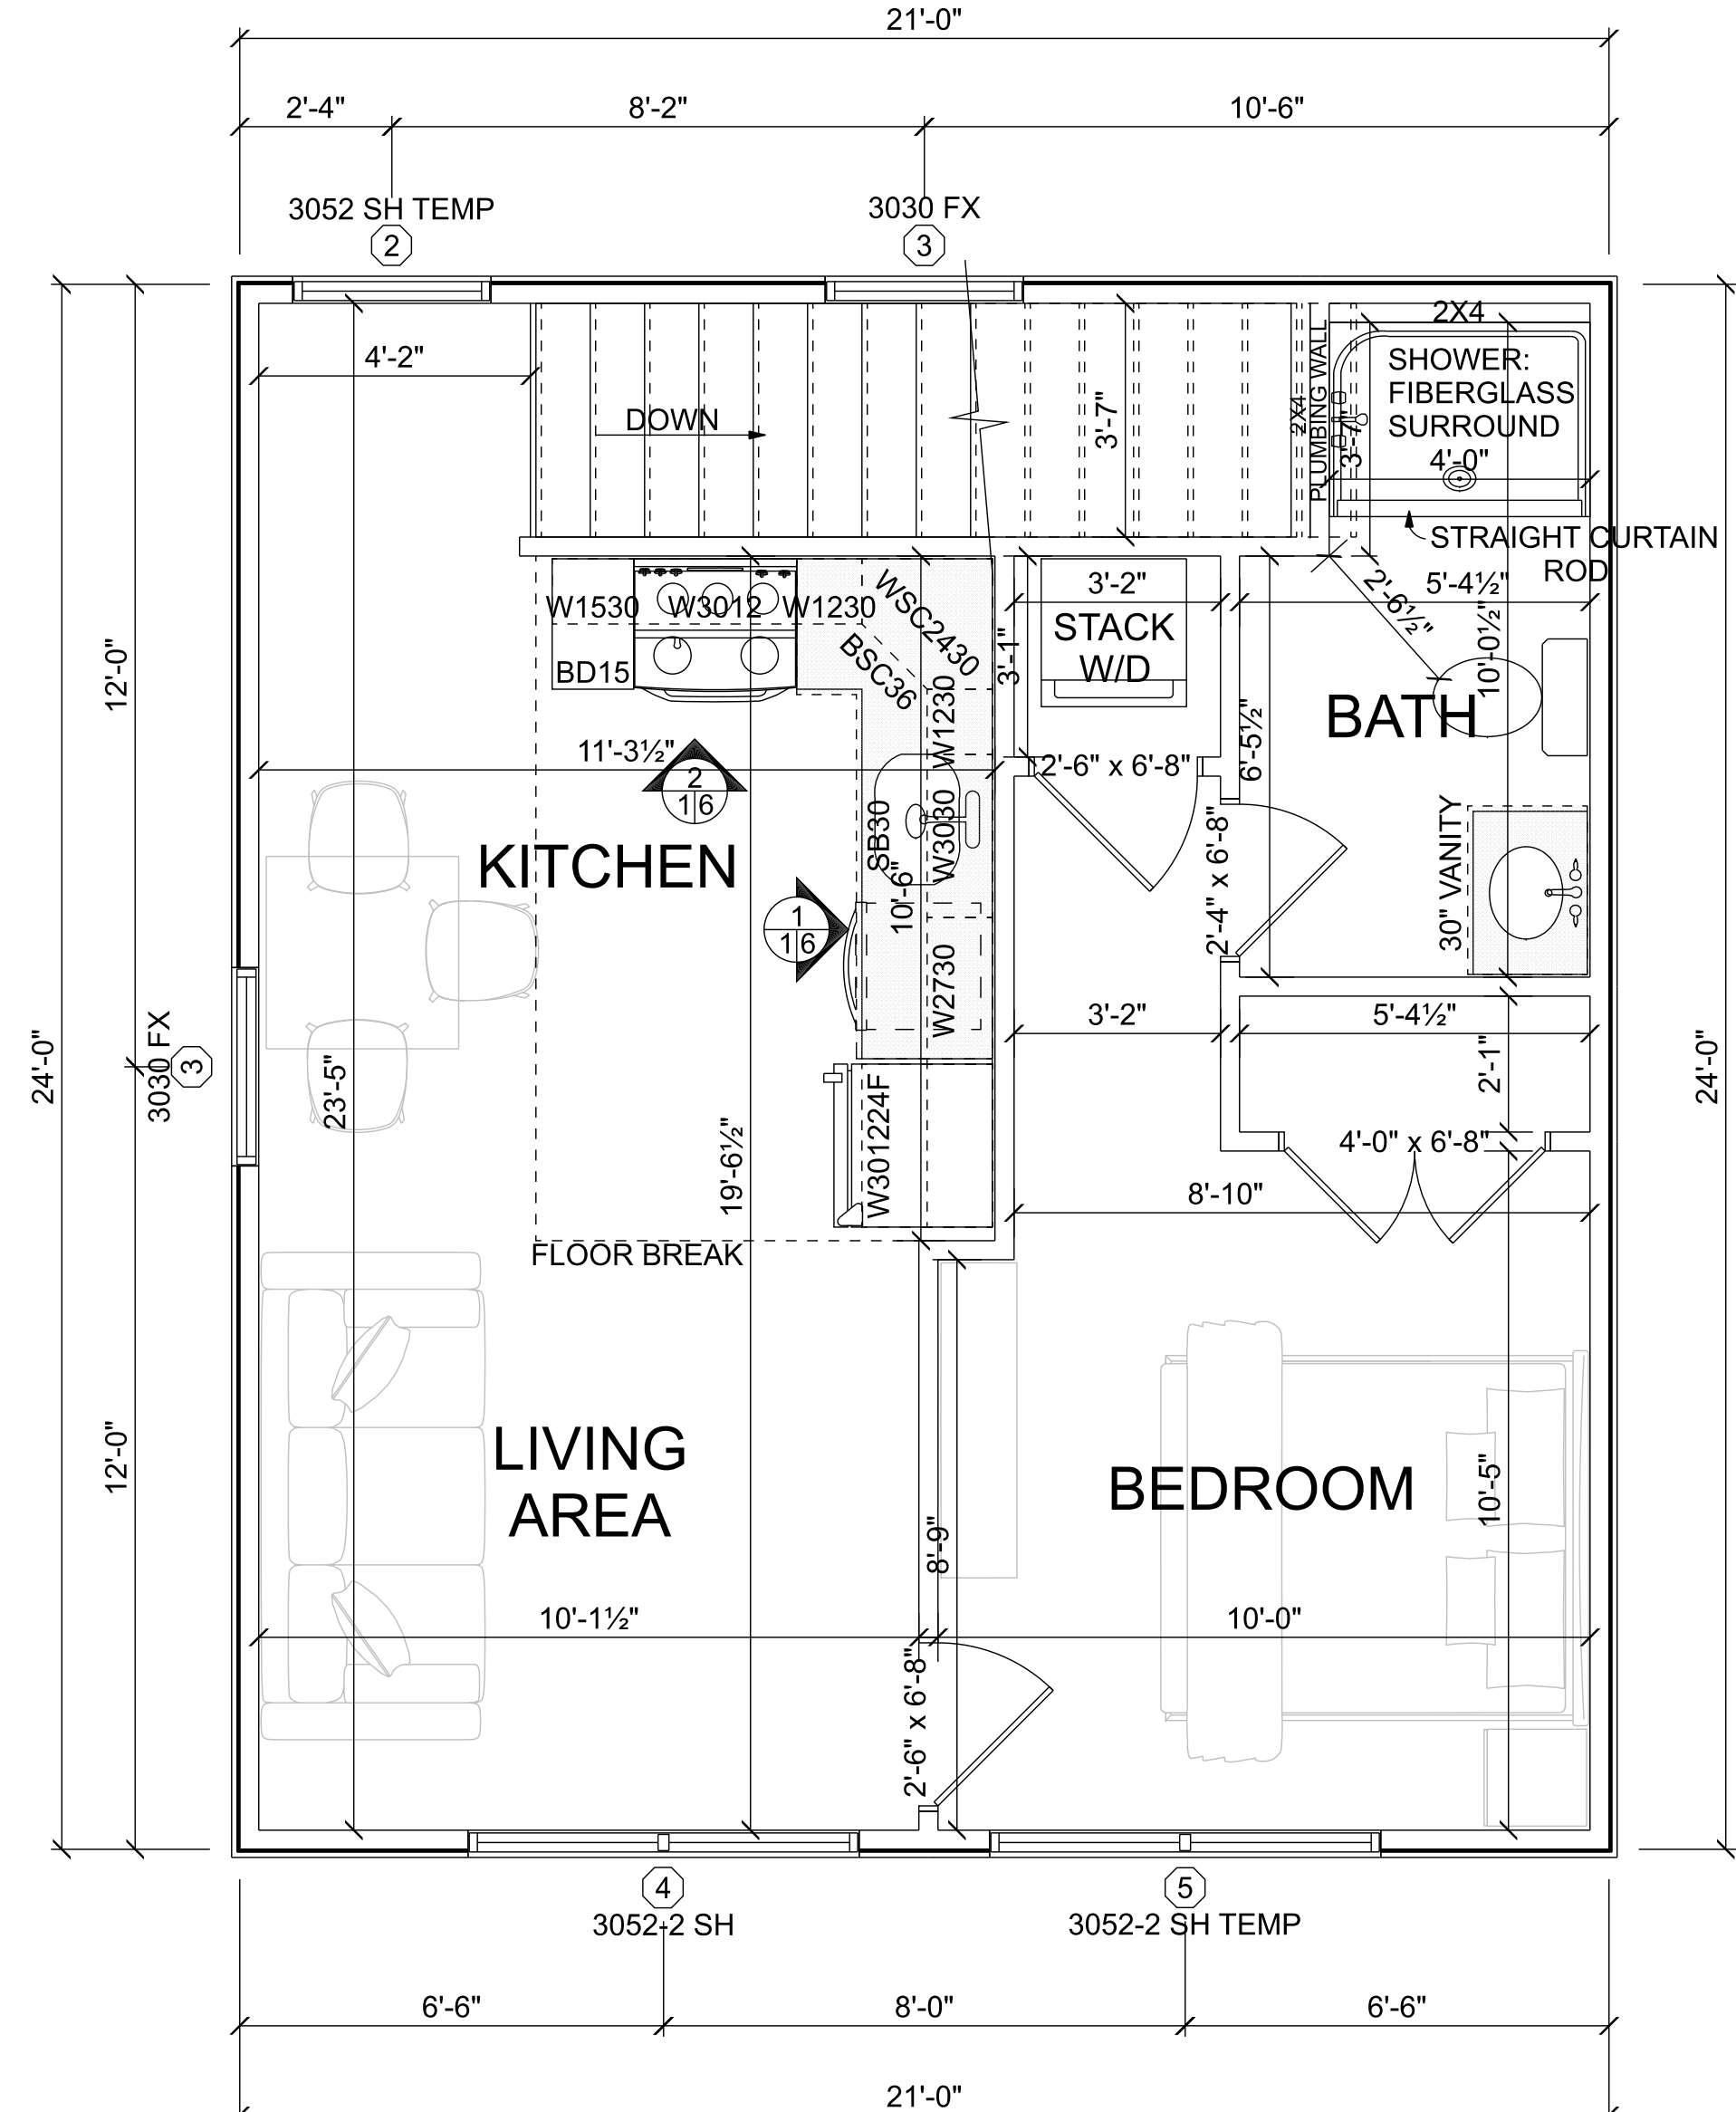

SECOND FLOOR

SCALE: 3/8" = 1'-0"

Opening Schedule								
Opening ID	Manufacturer	Series	Model	Nominal Size	R.O. Size	Count	Type	Finish
Windows								
1	Silverline	2900	2901	3050 SH	R.O. 3'-0½" x 5'-0½"	2	Window	DARK BRONZE
2	Silverline	2900	2901	3052 SH TEMP	R.O. 3'-0½" x 5'-2½"	2	Window	DARK BRONZE
3	Silverline	2900	2950	3030 FX	R.O. 3'-0½" x 3'-0½"	2	Window	DARK BRONZE
4	Silverline	2900	2902	3052-2 SH	R.O. 6'-0" x 5'-2½"	1	Window	DARK BRONZE
5	Silverline	2900	2902	3052-2 SH TEMP	R.O. 6'-0" x 5'-2½"	1	Window	DARK BRONZE
Exterior Doors								
A	Overhead Door	Traditional Steel	180 STOCKTON II 10-LITE	16/0 x 7/0	R.O. 16'-0" x 7'-1½"	1 U	GARAGE	WHITE
B	Therma-Tru	Traditions Steel	TS-262	2/8 x 6/8	R.O. 2'-10⅝" x 6'-10½"	2 R	HALF-LITE STEEL DOOR	WHITE
C	Therma-Tru	Traditions Steel	TS-210	2/8 x 6/8	R.O. 2'-10⅝" x 6'-10½"	1 R	20 MIN. FIRE RATED DOOR	WHITE