




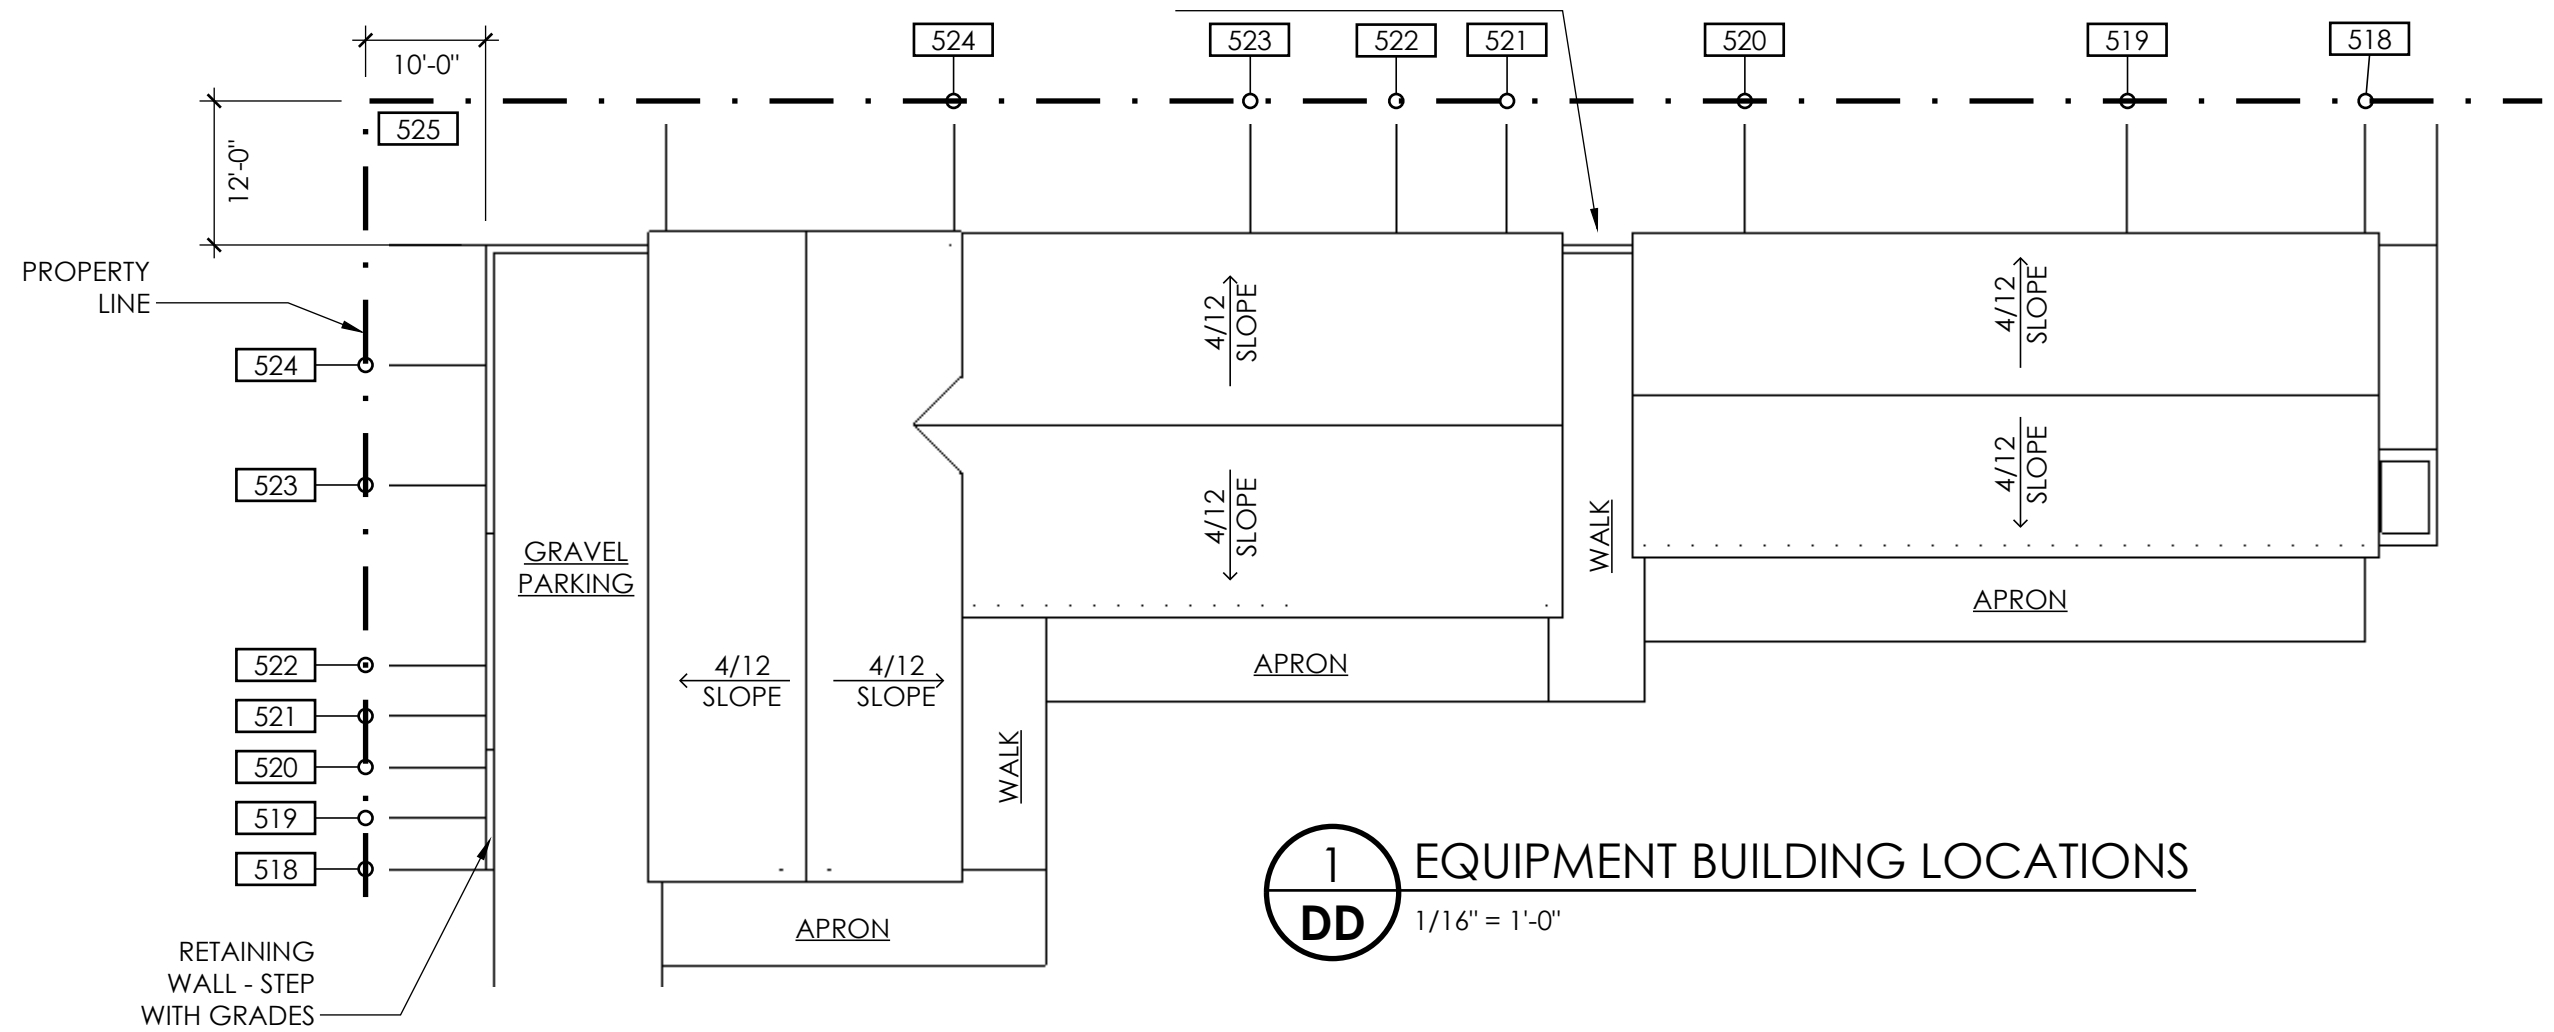

1 EQUIPMENT BUILDING LOCATIONS
DD 1/16" = 1'-0"

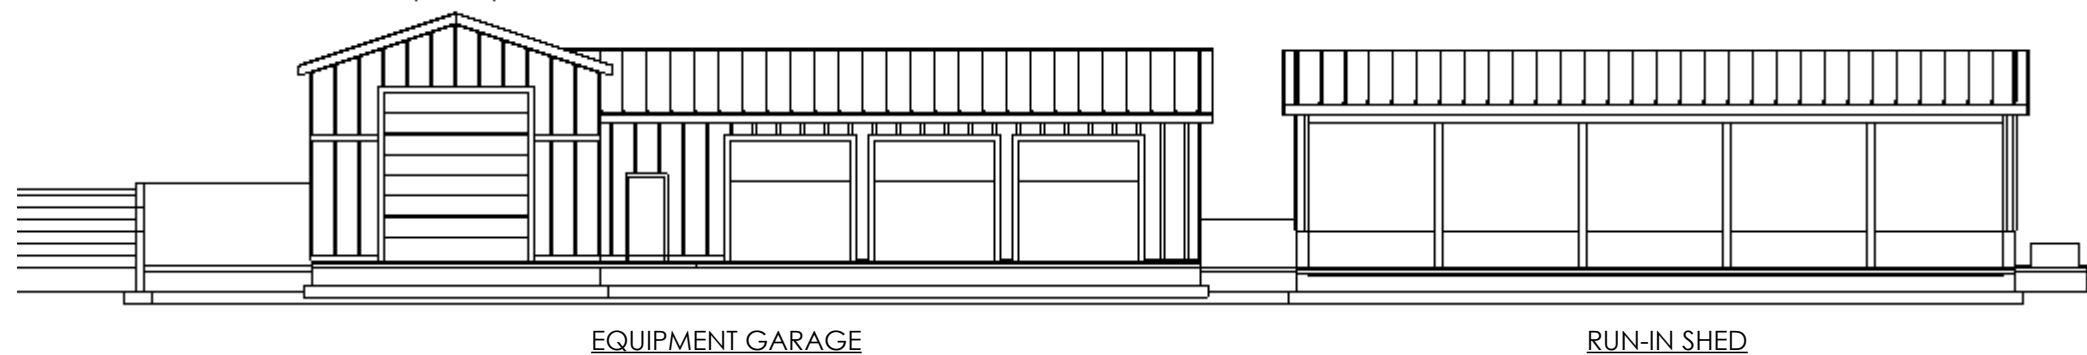

2 EQUIPMENT BUILDINGS ELEVATION
DD 1/16" = 1'-0"

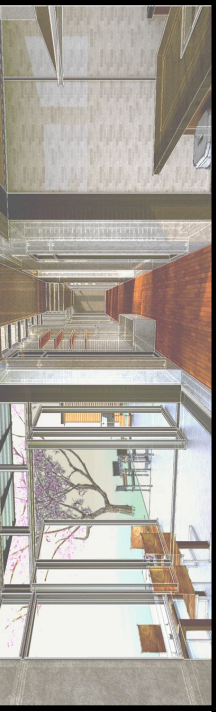

**RENOVATIONS +
 ADDITIONS**
 889 LEIGH WAY
 CHARLOTTESVILLE, VA 22901


CHRISTY DEPEW CRAWFORD
 P.O. BOX 6783
 CHARLOTTESVILLE VA 22906
 804.339.3331
 CLD2R@VIRGINIA.EDU

EQUIPMENT
 BUILDING


ISSUE DATE:
 March 13, 2025

DD

SHEET # 1 OF 10

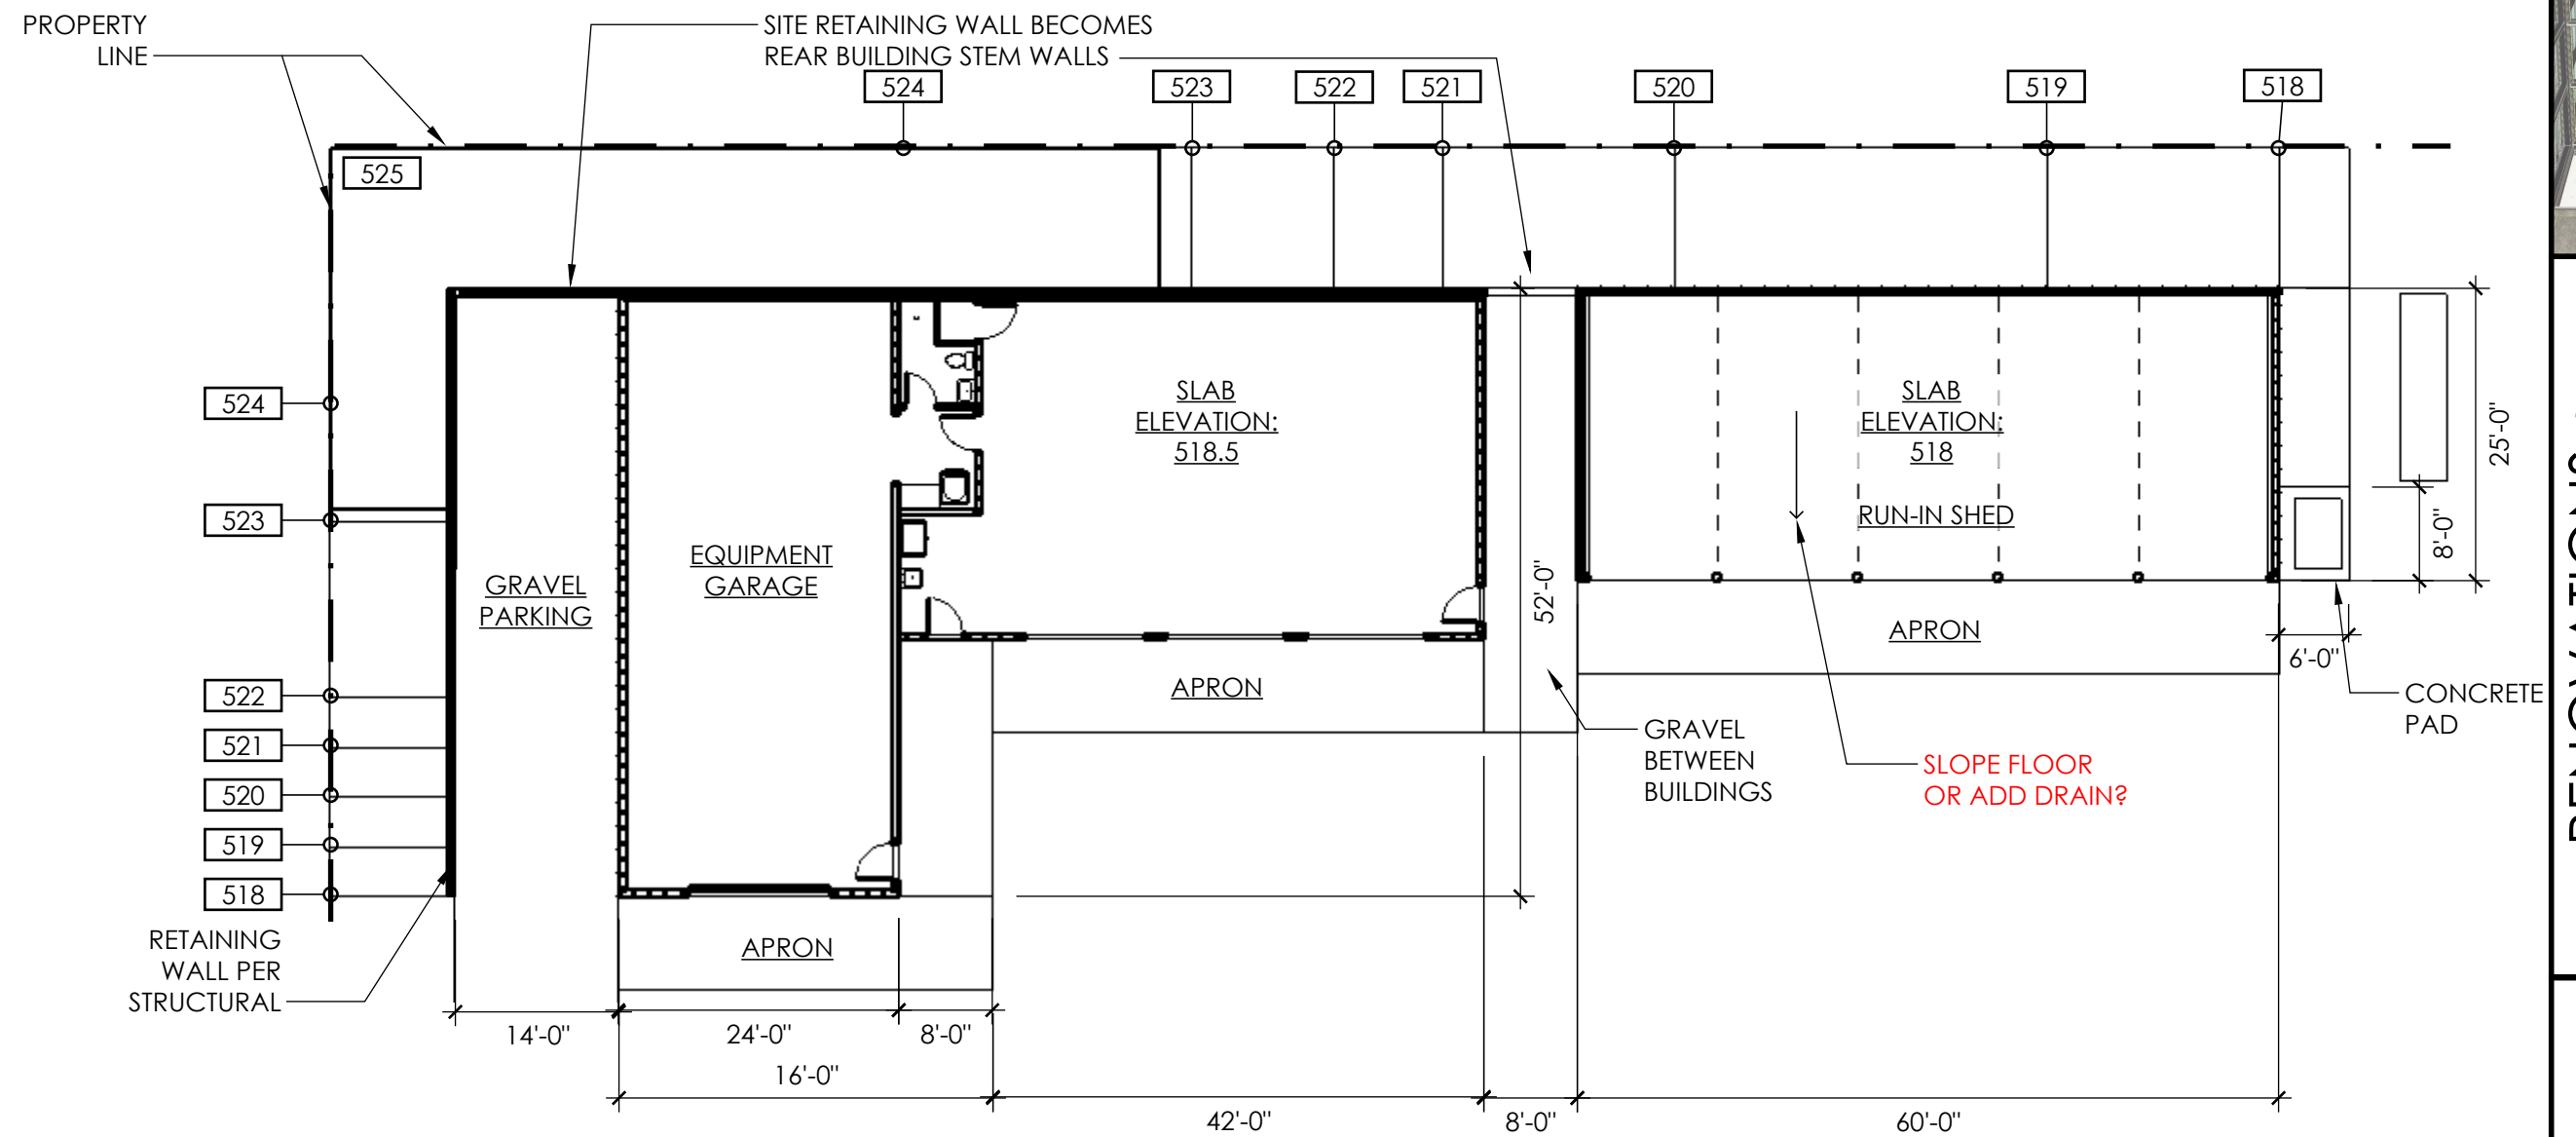

3 DD EQUIPMENT BUILDING PLANS
1/16" = 1'-0"

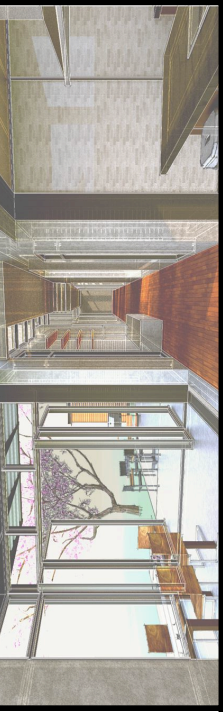

RENOVATIONS +
ADDITIONS
889 LEIGH WAY
CHARLOTTESVILLE, VA 22901

CHRISTY DEPEW CRAWFORD
P.O. BOX 6783
CHARLOTTESVILLE VA 22906
804.339.3331
CLD2R@VIRGINIA.EDU

EQUIPMENT
BUILDING PLANS

ISSUE DATE:
March 13, 2025

DD

SHEET # 2 OF 10

