



VIRGINIA HOUSE

LAYOUT, PRELIMINARY DIMENSIONS & RENDERINGS

as built

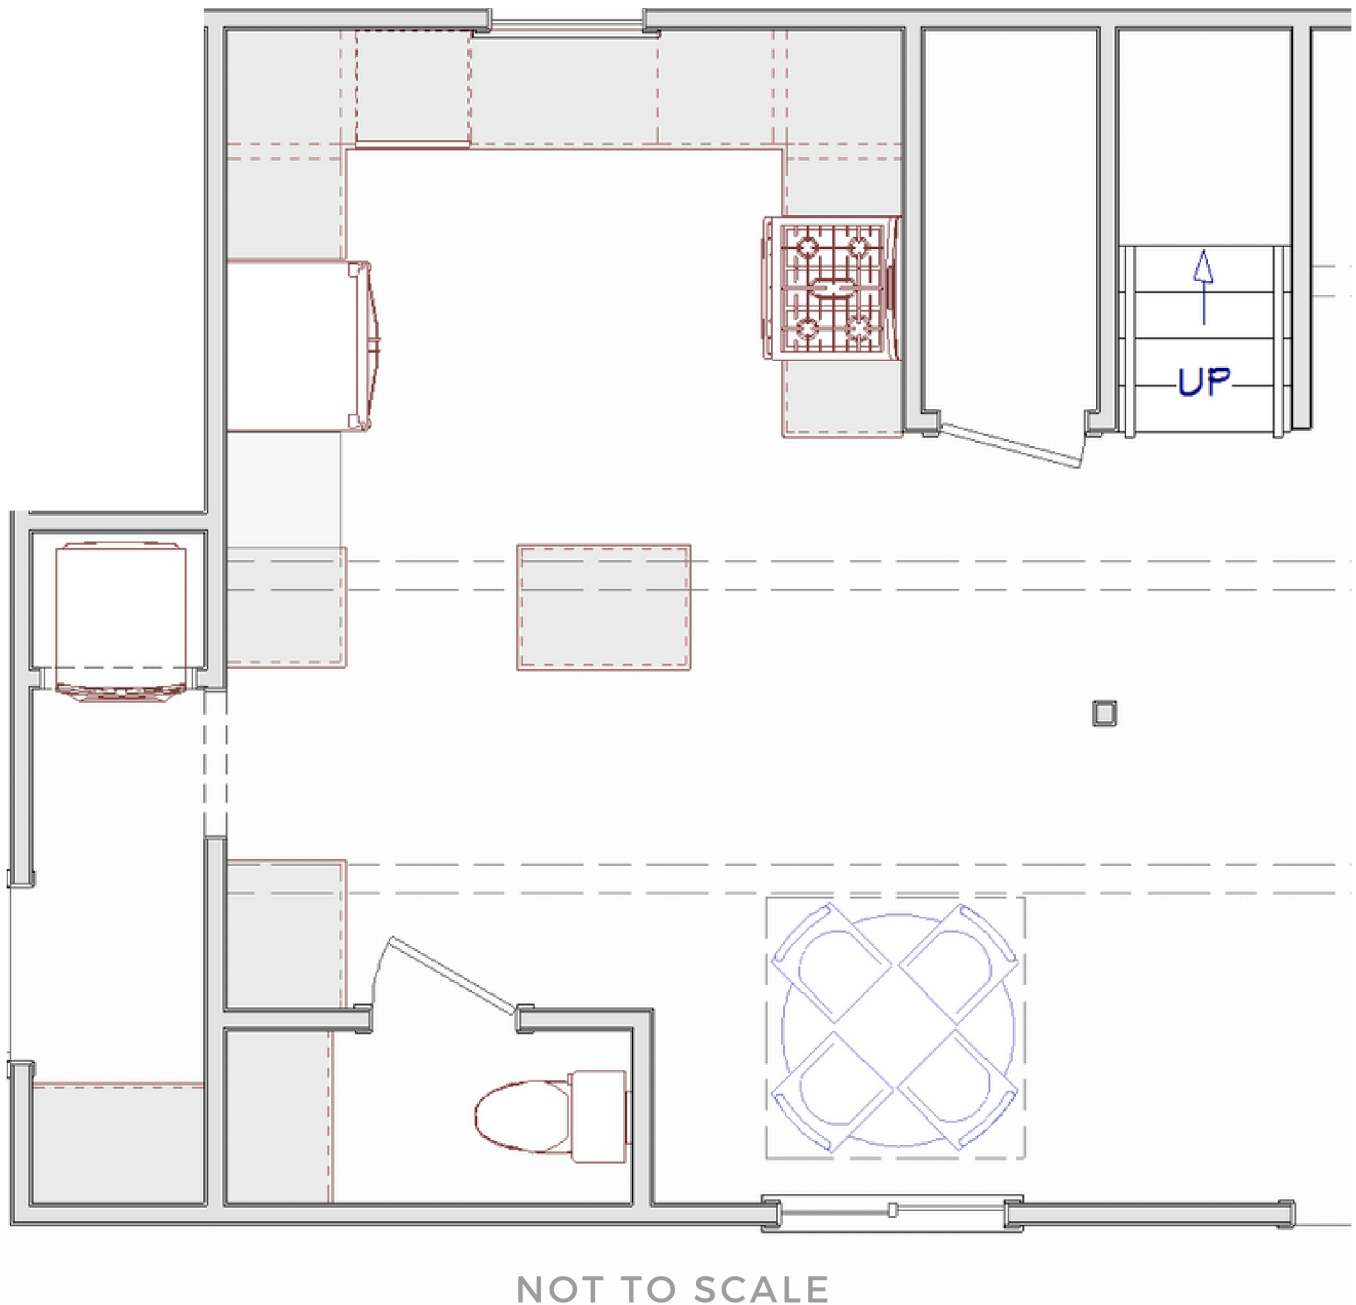

proposed layout

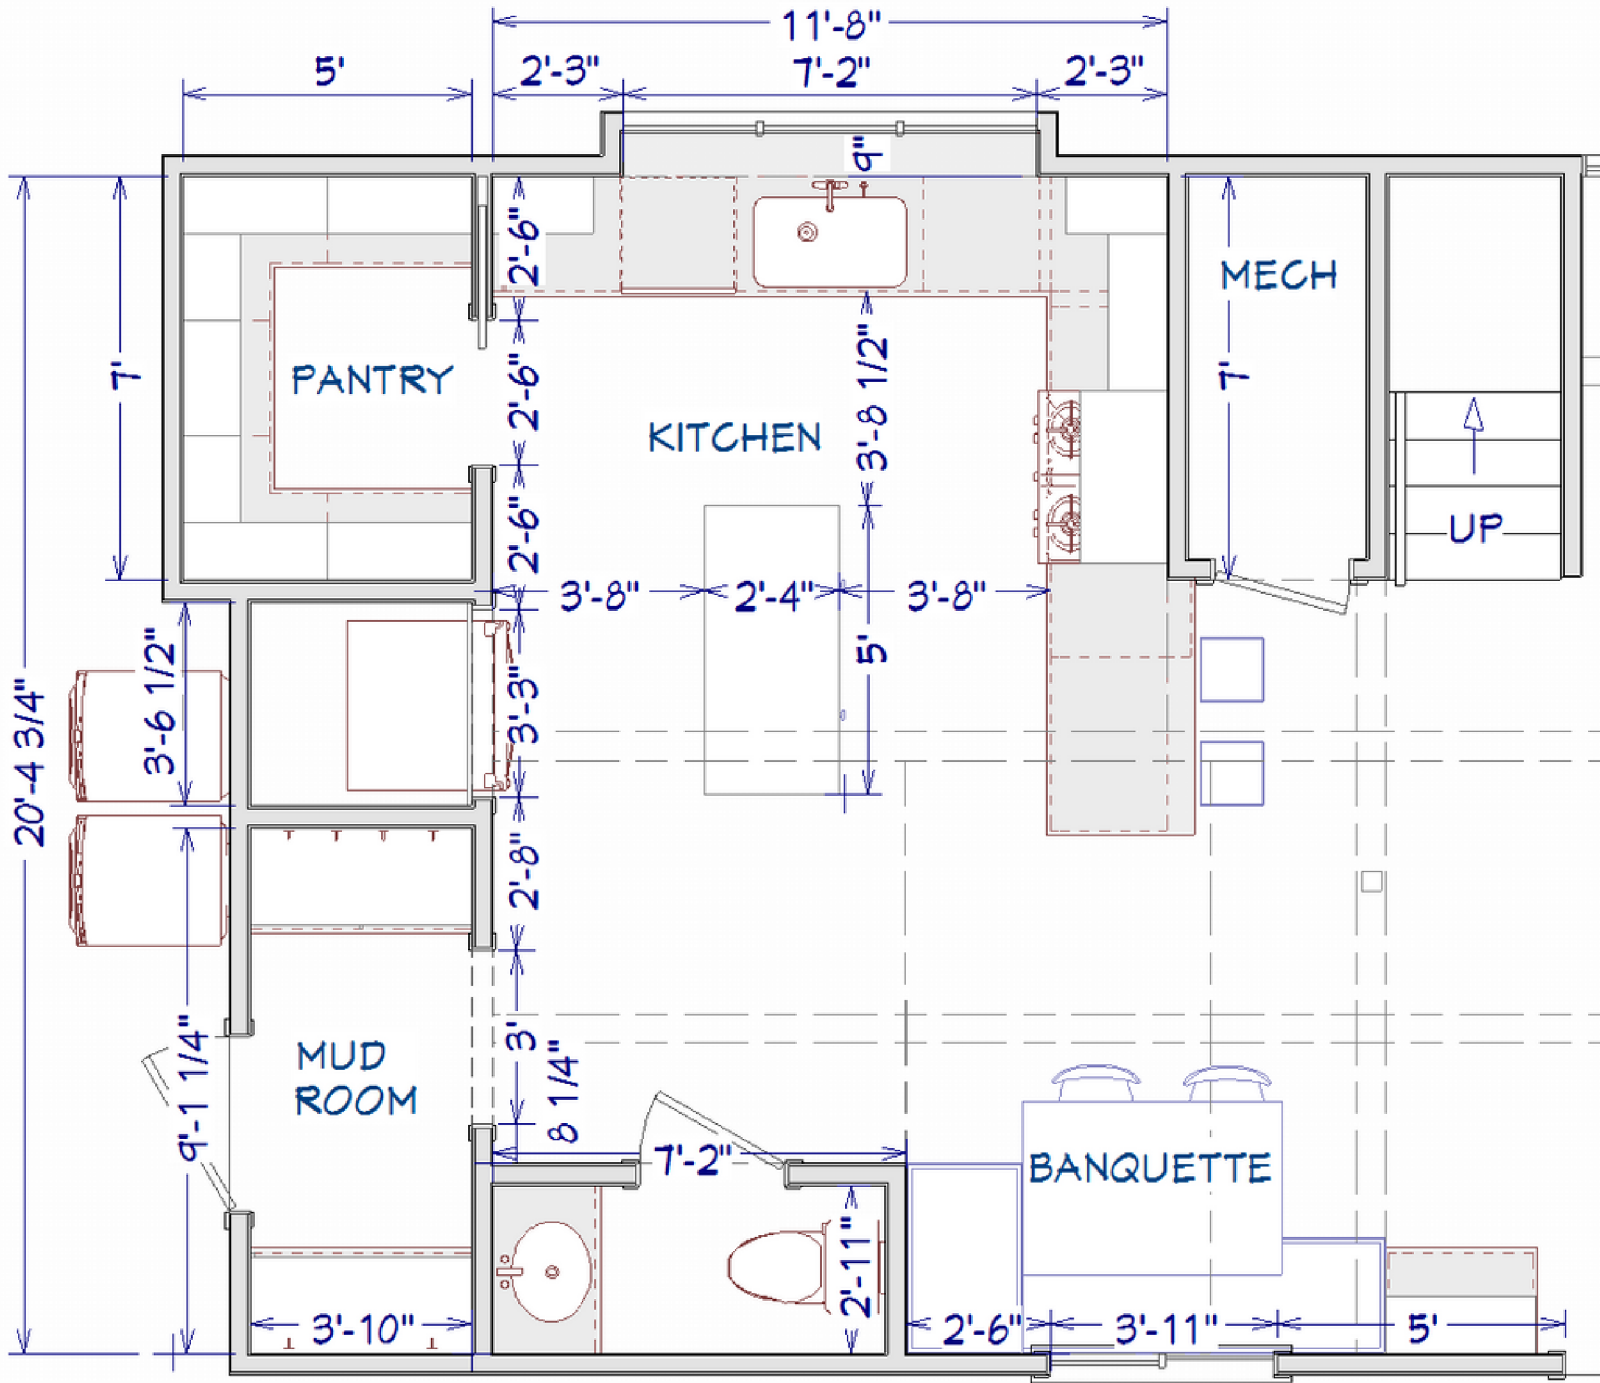

NOT TO SCALE



mud room



pantry



window bumpout



range wall



banquette



area views

