

SUBMITTAL

SD	
BID SET	
DD	
BANK SET	
CONTRACT	
PERMIT	9/27/21

REVISIONS

NO.	DATE
1	1/20/22
3	10/20/22
4	6/28/23


DOMA
CABINETRY

7.18.2023

ALL DIMENSIONS ARE TO
FINISHED SURFACES

TILE NOTES

1.TRIDENT HEX BLANCO ENCAUSTIC 8-5/8 IN. x 9-7/8
IN. PORCELAIN FLOOR TILE (MOSAIC);ARCTIC WHITE
PRISM GROUT

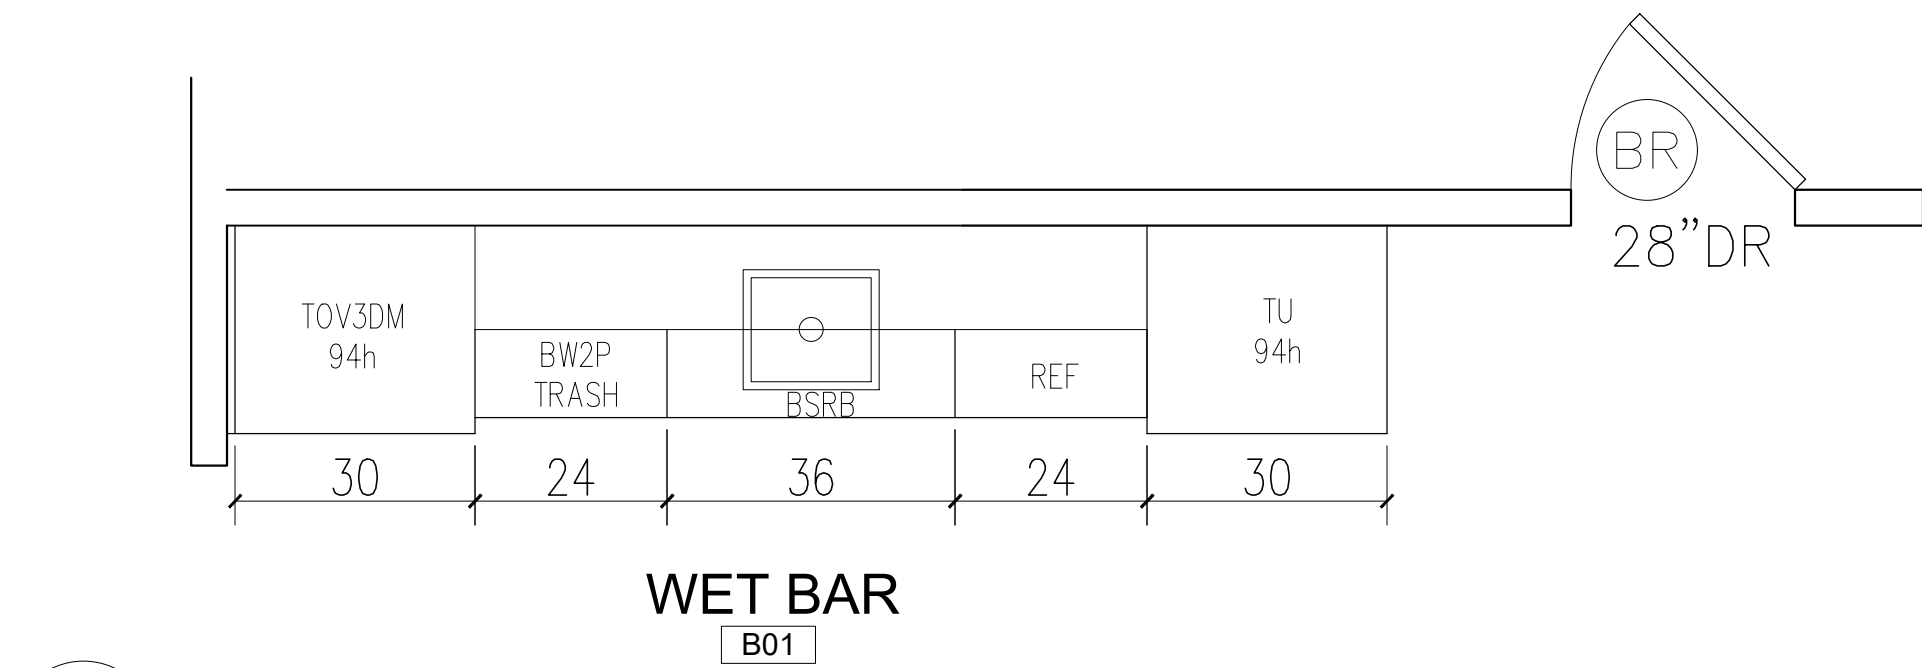

1 WET BAR
SCALE: 1/2" = 1'-0"

