




1 DEMOLITION EQUIPMENT PLAN
SCALE: 1/4" = 1'-0"

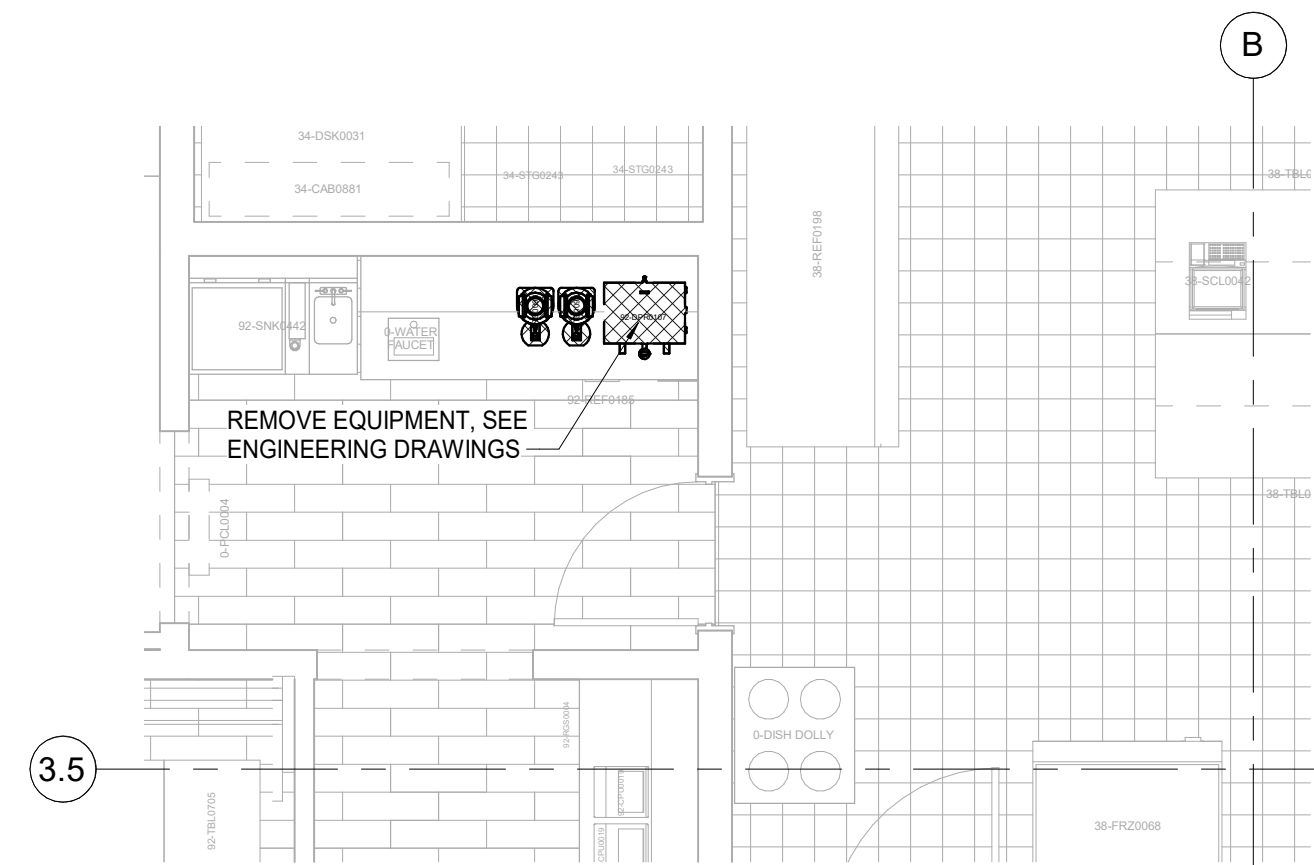


2 DEMOLITION EQUIPMENT PLAN
SCALE: 1/4" = 1'-0"

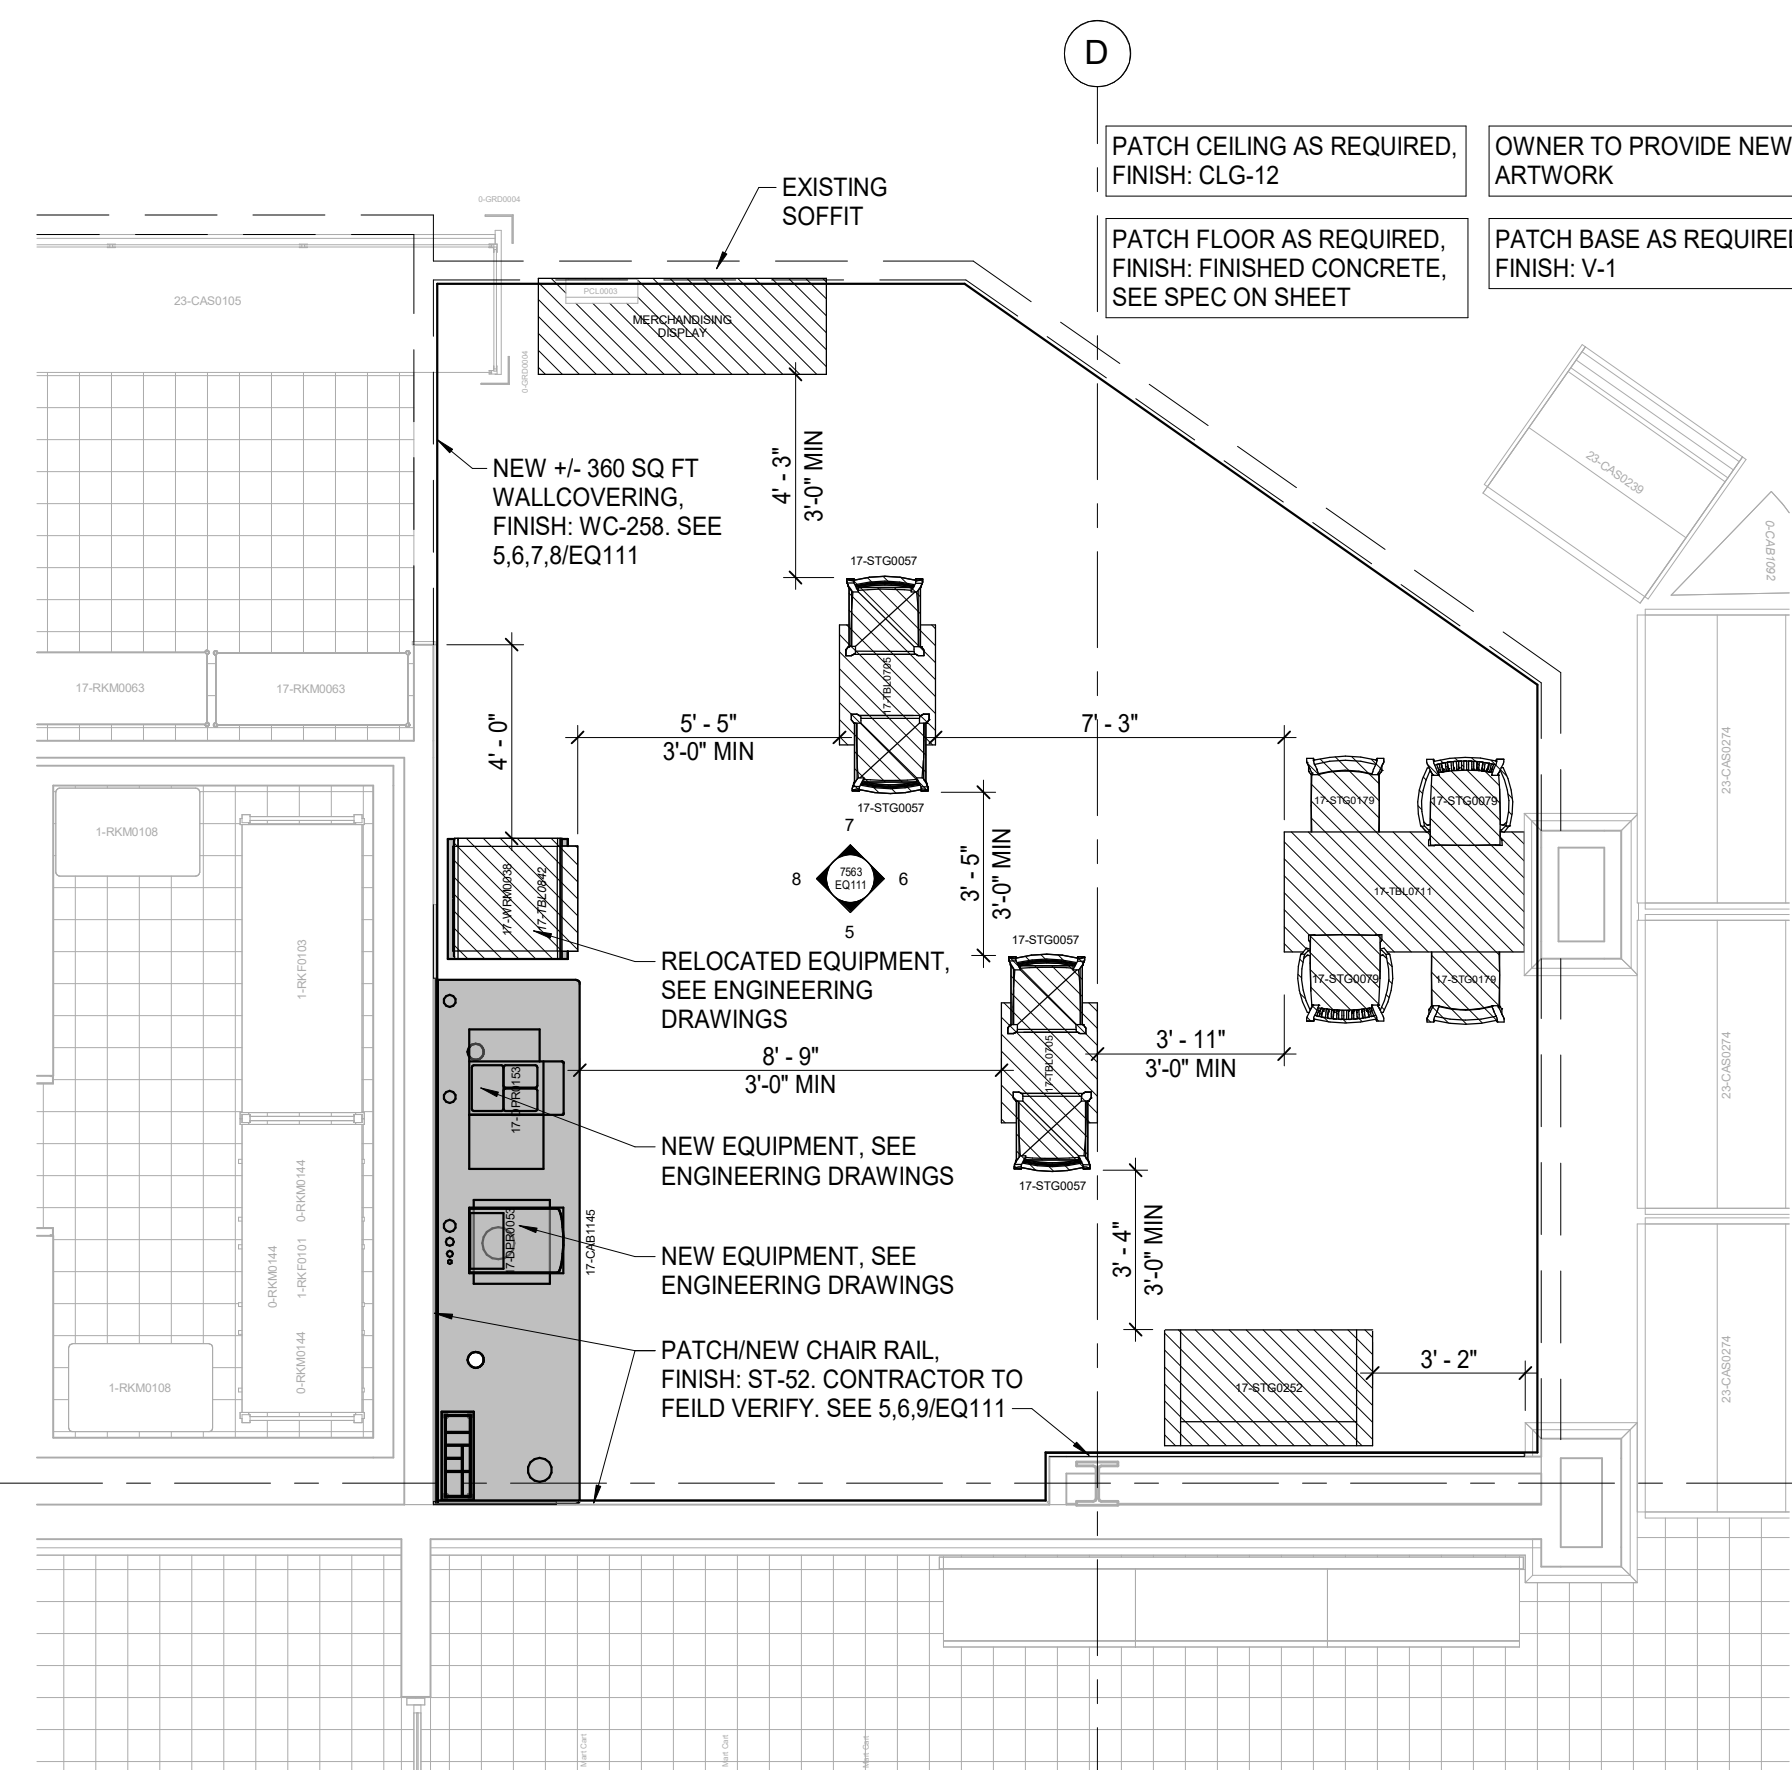


3 NEW EQUIPMENT PLAN
SCALE: 1/4" = 1'-0"

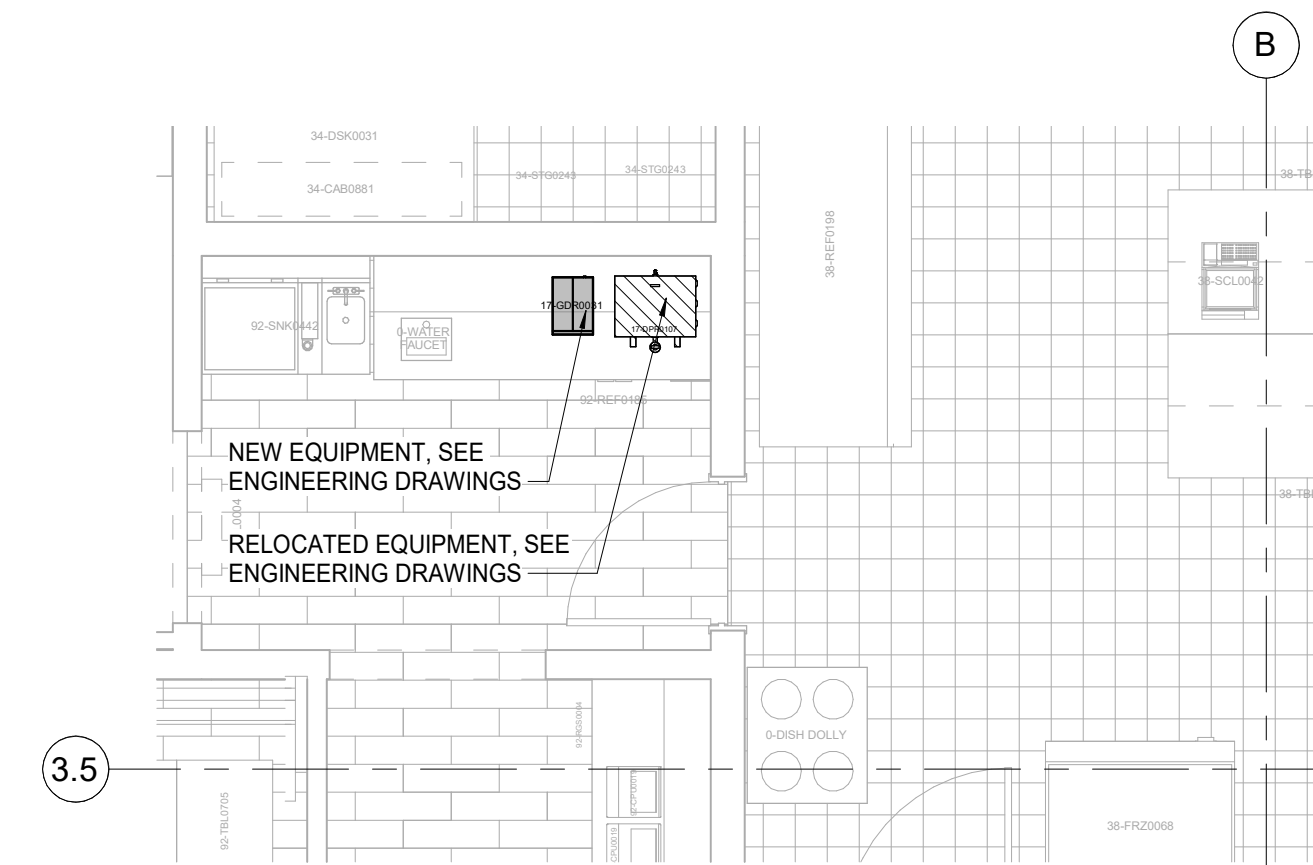


4 NEW EQUIPMENT PLAN
SCALE: 1/4" = 1'-0"

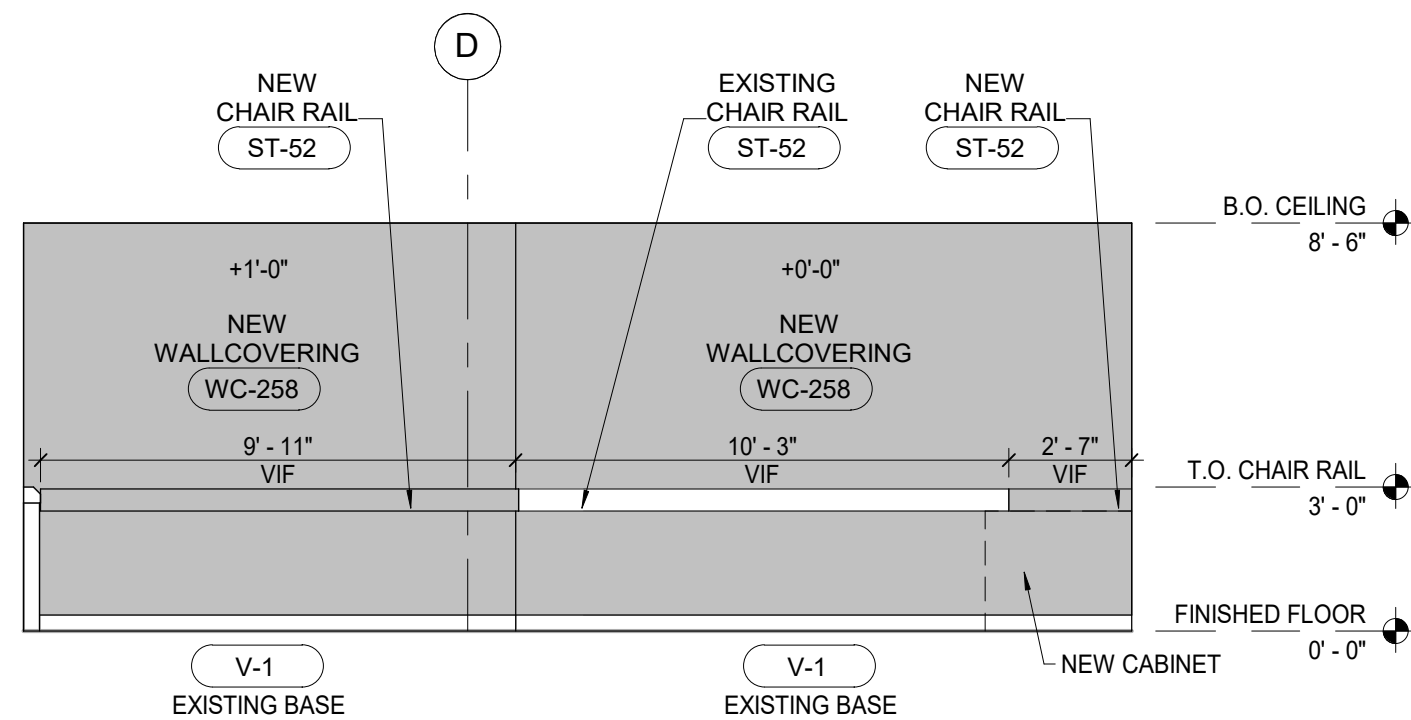


5 COFFEE DEPT #017
SCALE: 1/4" = 1'-0"

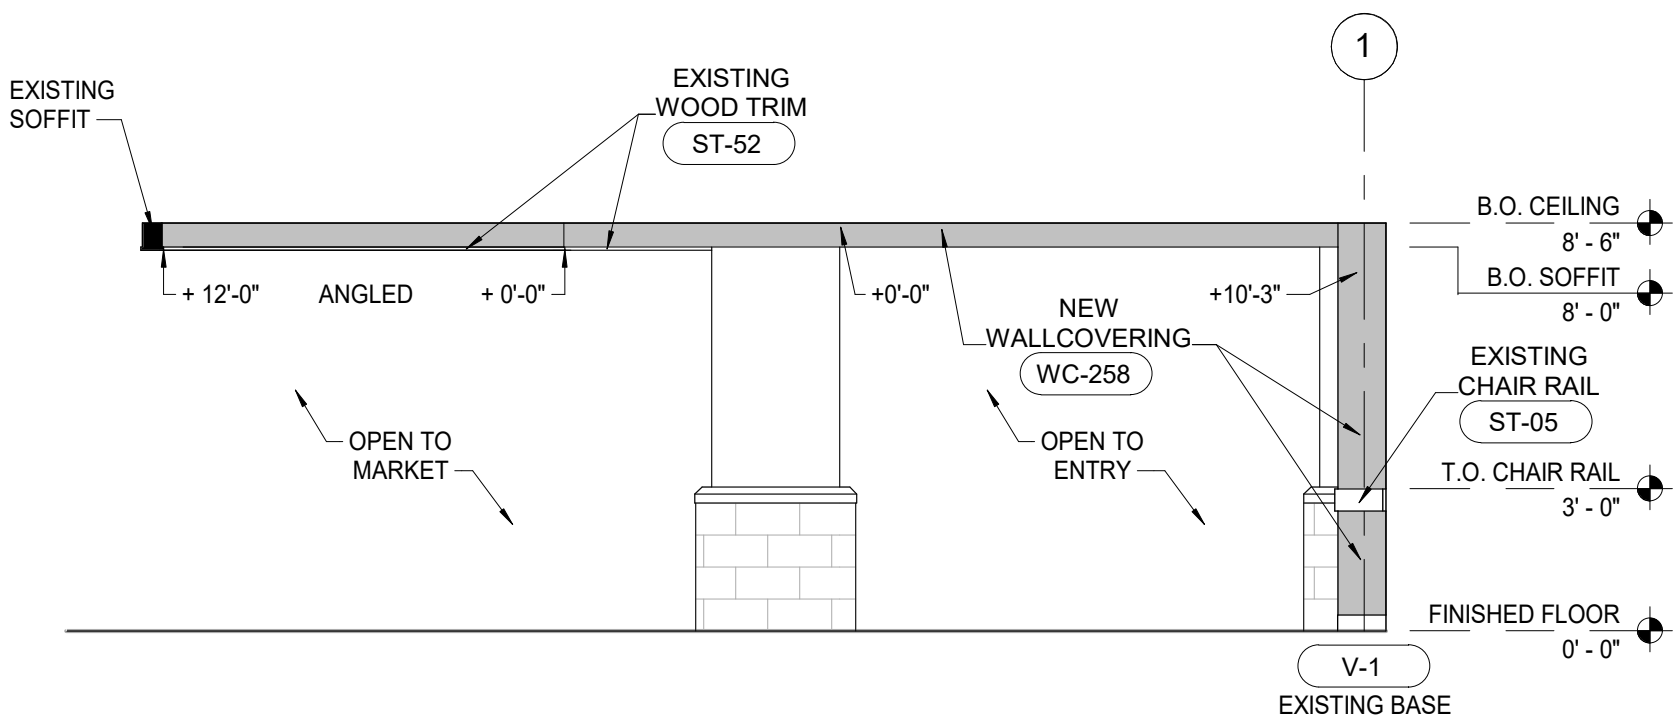

6 COFFEE DEPT #017
SCALE: 1/4" = 1'-0"

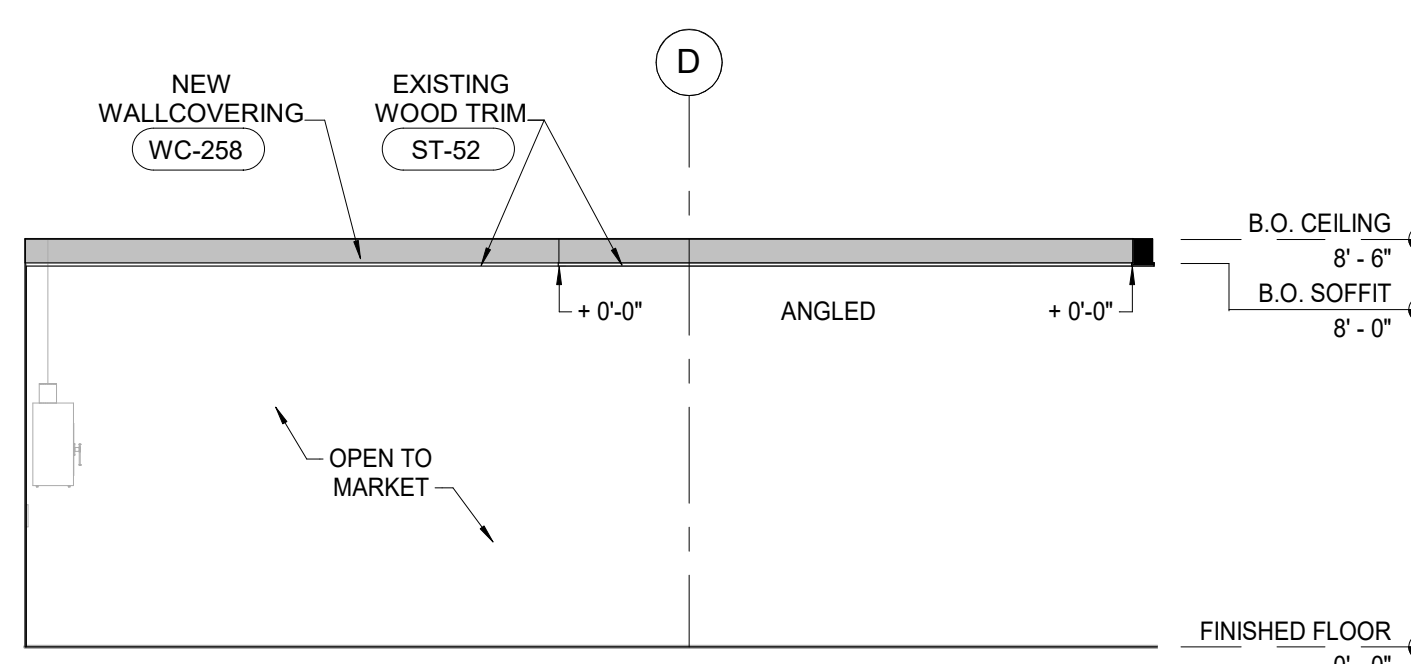

7 COFFEE DEPT #017
SCALE: 1/4" = 1'-0"

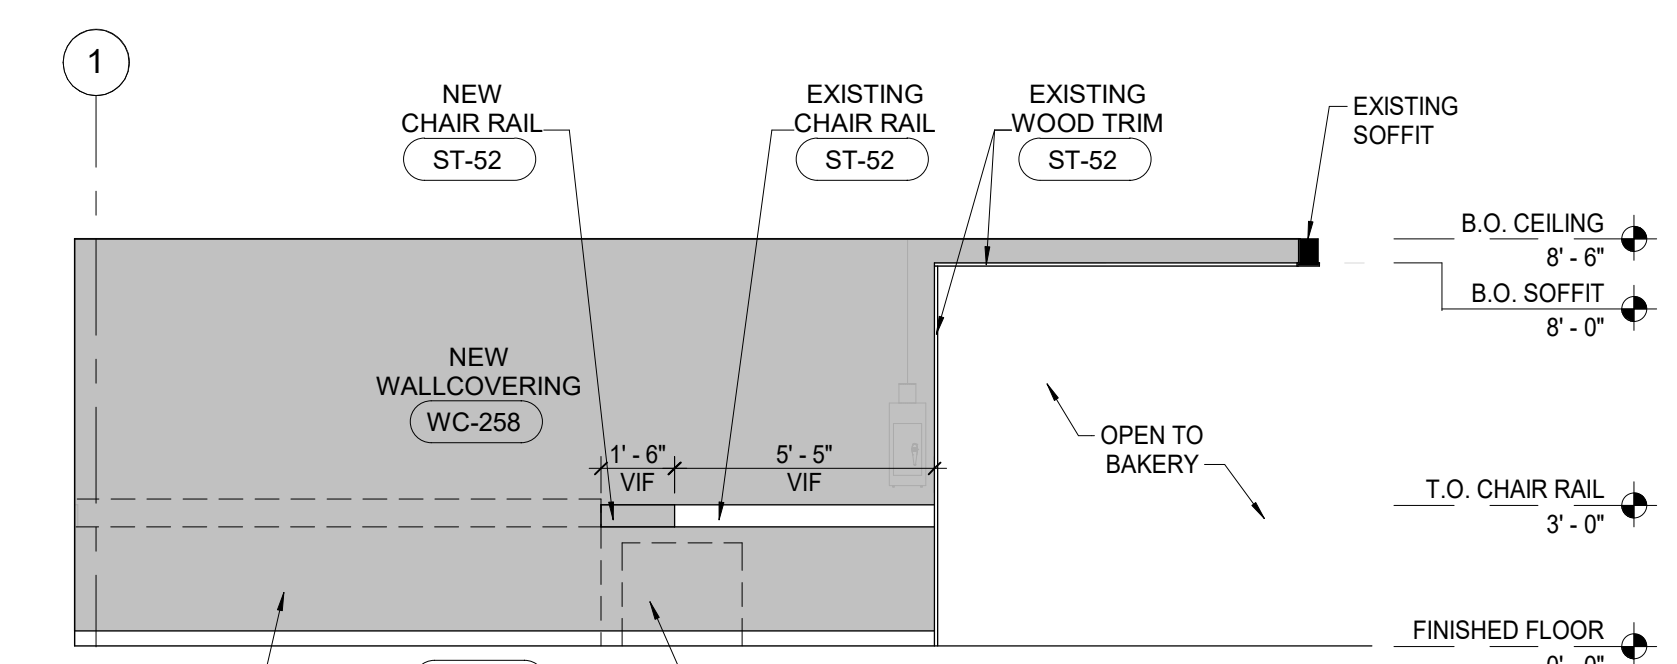

8 COFFEE DEPT #017
SCALE: 1/4" = 1'-0"

SPECIAL CONCRETE FLOOR FINISH

MATERIALS/MANUFACTURERS

SYSTEM "A":
1. HARDENING / DENSIFIER: (LITHIUM BASED NO RINSING OR SCRUBBING), DIAMATIC FLO-SIL FOR USE IN THE GRINDING & POLISHING PROCESS, MANUFACTURED BY DIAMATIC USA, 1800-256-5440.

SYSTEM "B":
1. HARDENING / DENSIFIER: (SODIUM SILICATE BASED), RETRO-PLATE 99, LEVEL 1 HARD-SHELL SATIN FINISH (OR AS APPROVED BY OWNER), MANUFACTURED BY JOHNSON DIVERSEY, MATERIAL SUPPLIED BY WEGMANS PURCHASING DEPARTMENT, CONTACT CHRIS PHELPS. (4) COATS PROVIDED AS PART OF THE FLOOR FINISH SYSTEM.

PERFORMANCE CRITERIA:
1. ABRASION RESISTANCE: ASTM-C779.
2. IMPACT STRENGTH: ASTM-C805.
3. ULTRA VIOLET LIGHT & WATER SPRAY: ASTM-G23-81.
4. REFLECTIVITY: UP TO 30% INCREASE IN REFLECTIVITY

SEALING AGENT:
JOHN CRETE MATTE CONCRETE SEALER, AS MANUFACTURED BY JOHNSON DIVERSEY. MATERIAL SUPPLIED BY WEGMANS PURCHASING DEPARTMENT, CONTACT CHRIS PHELPS. (4) COATS PROVIDED AS PART OF THE FLOOR FINISH SYSTEM.

RELATED MATERIALS:
NEUTRALIZING AGENT: TRI-SODIUM PHOSPHATE, POTABLE WATER.

FINAL SEALING AGENT - SEPARATE FROM THE FLOOR SYSTEM:
1. JOHNCRETE MATTE CONCRETE SEALER, AS MANUFACTURED BY JOHNSON DIVERSEY DOYLESTOWN, PA 1800-535-1765.

PERFORMANCE CRITERIA:
1. ASTM D2047 REQUIREMENTS FOR SLIP RESISTANCE.
2. ADDITIONAL COATS TO BE APPLIED BY THE FLOOR CREW PRIOR TO STORE OPENINGS


FINISH LEGEND

NEW FINISH
EXISTING FINISH

FIXTURE LEGEND

RELOCATED ITEMS
NEW ITEMS
EXISTING ITEMS
DELETED ITEMS

FIXTURE NUMBERS
24-CAB000X - NEW FIXTURE NUMBERS
24-0124 - OLD FIXTURE NUMBERS

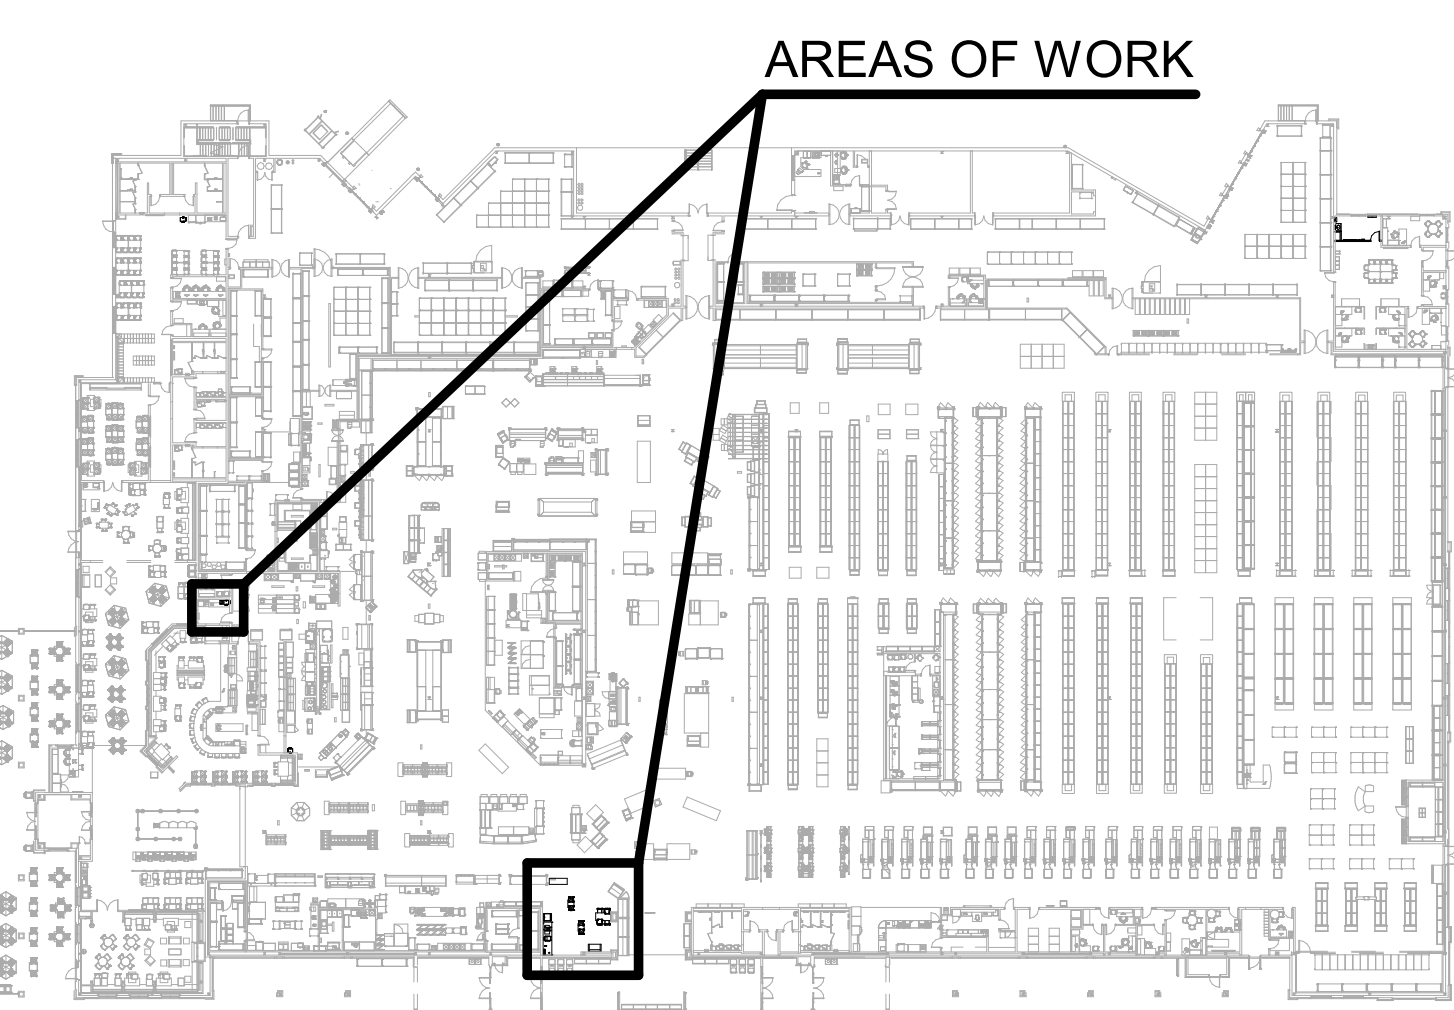

KEY PLAN
SCALE: 1/64" = 1'-0"

SHORT PUMP #130
12200 WEGMANS BLVD, HENRICO, VA 23233
COFFEE & BATHROOM REMODEL

3	2
4	1

KEY PLAN

PERMIT SET

10/18/2023

PRICING SET:		
PERMIT SET: 10/18/2023		
CONST SET:		
	DATE	REVISION
	10/18/2023	PR: 130-7563
	10/18/2023	RB: 130 ARC 039
		PERMIT SET

WEGMANS PROJECT #: 130-7563 9130-15
DRAWN BY: VDC CHECKED BY: AP
SCALE: As indicated

DEMOLITION AND NEW EQUIPMENT PLANS