




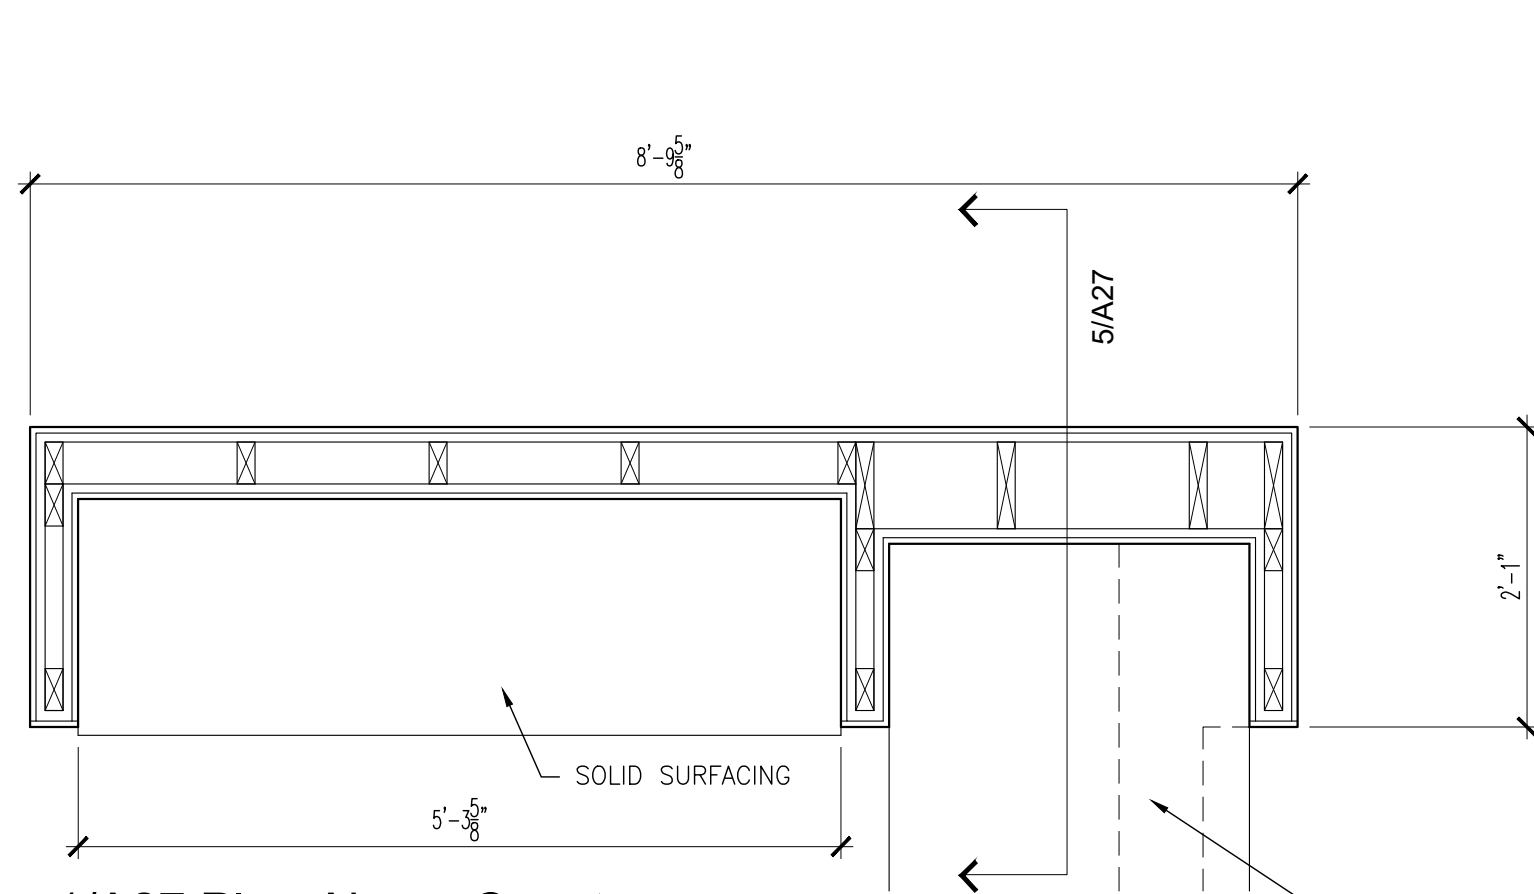

1/A27 Plan Above Counter

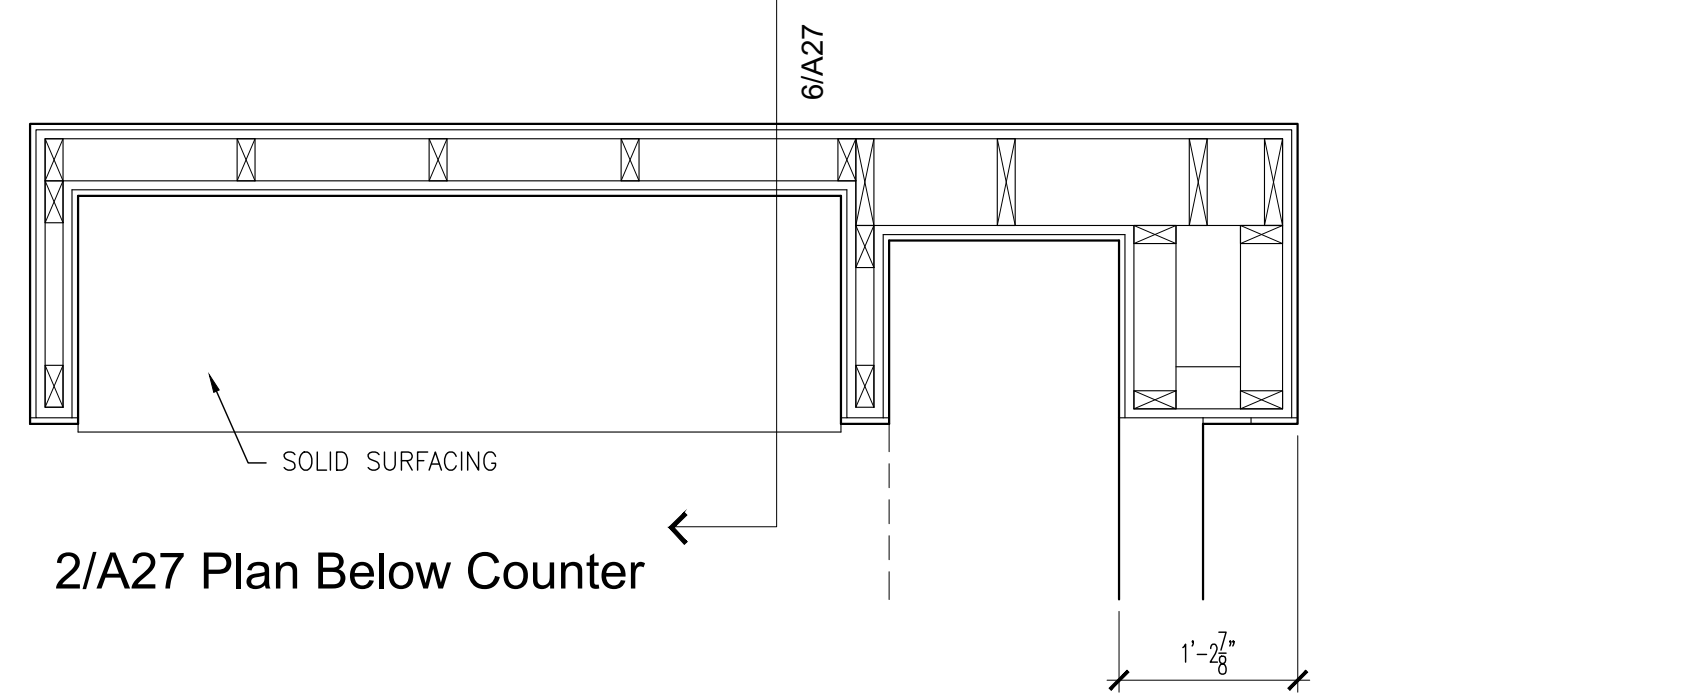


2/A27 Plan Below Counter

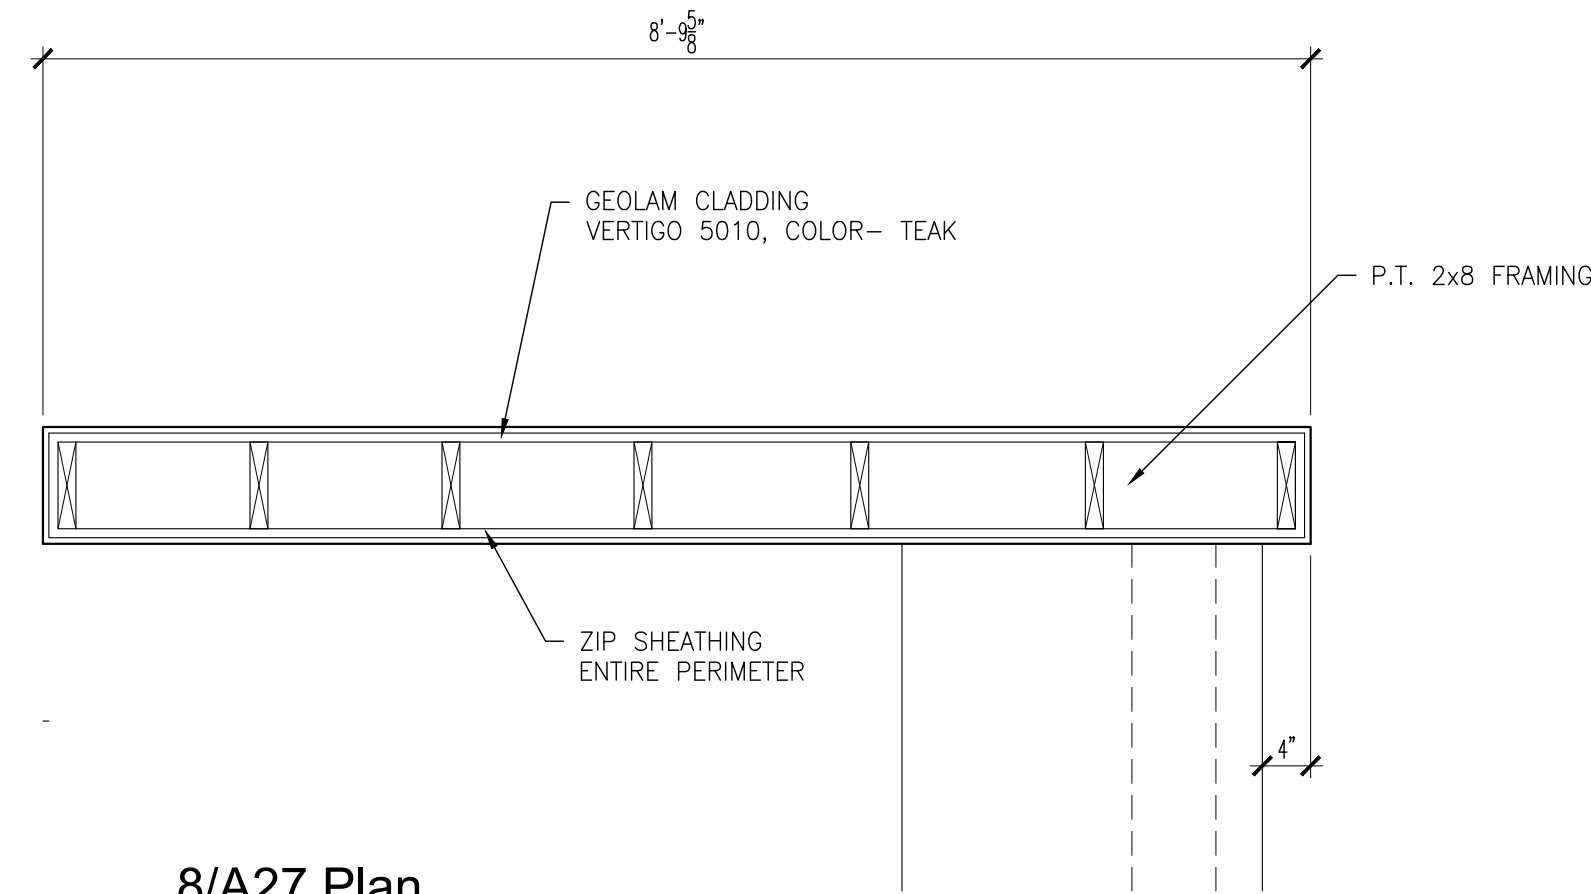


8/A27 Plan


Alternate to Cabinet

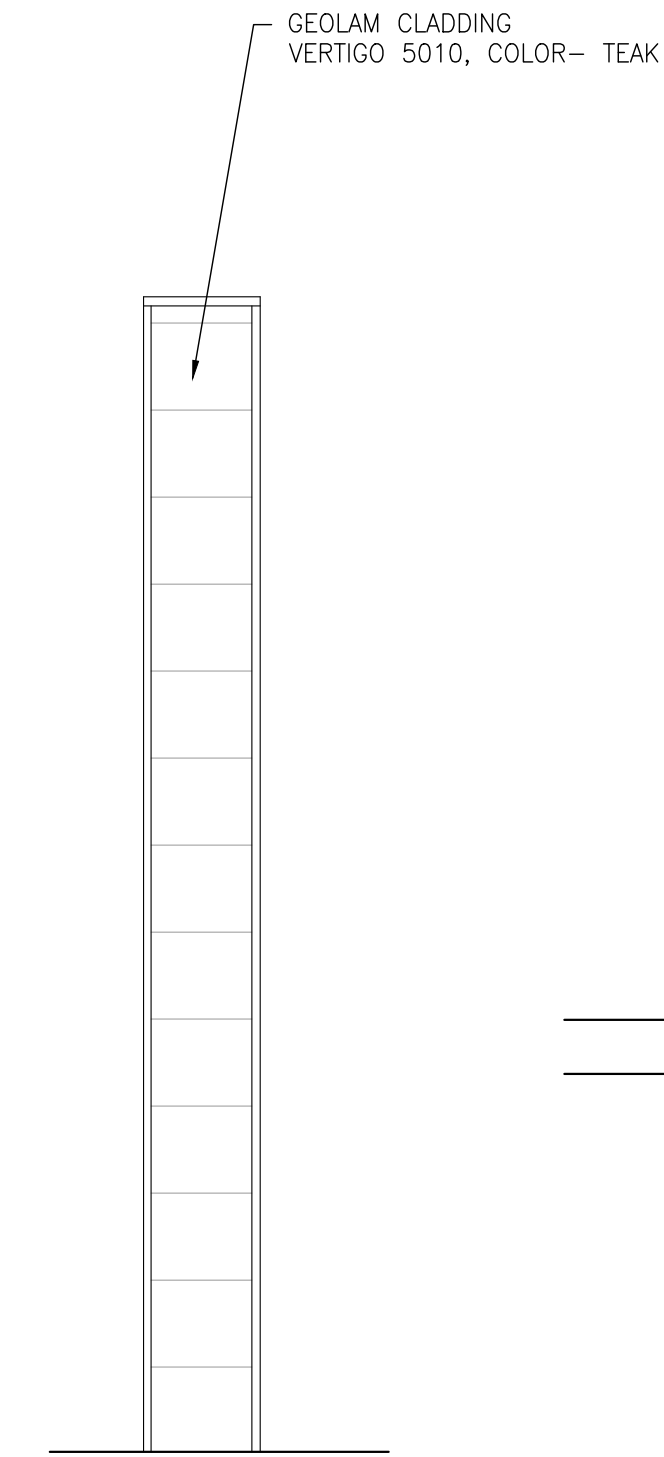


9/A27 End Elevation

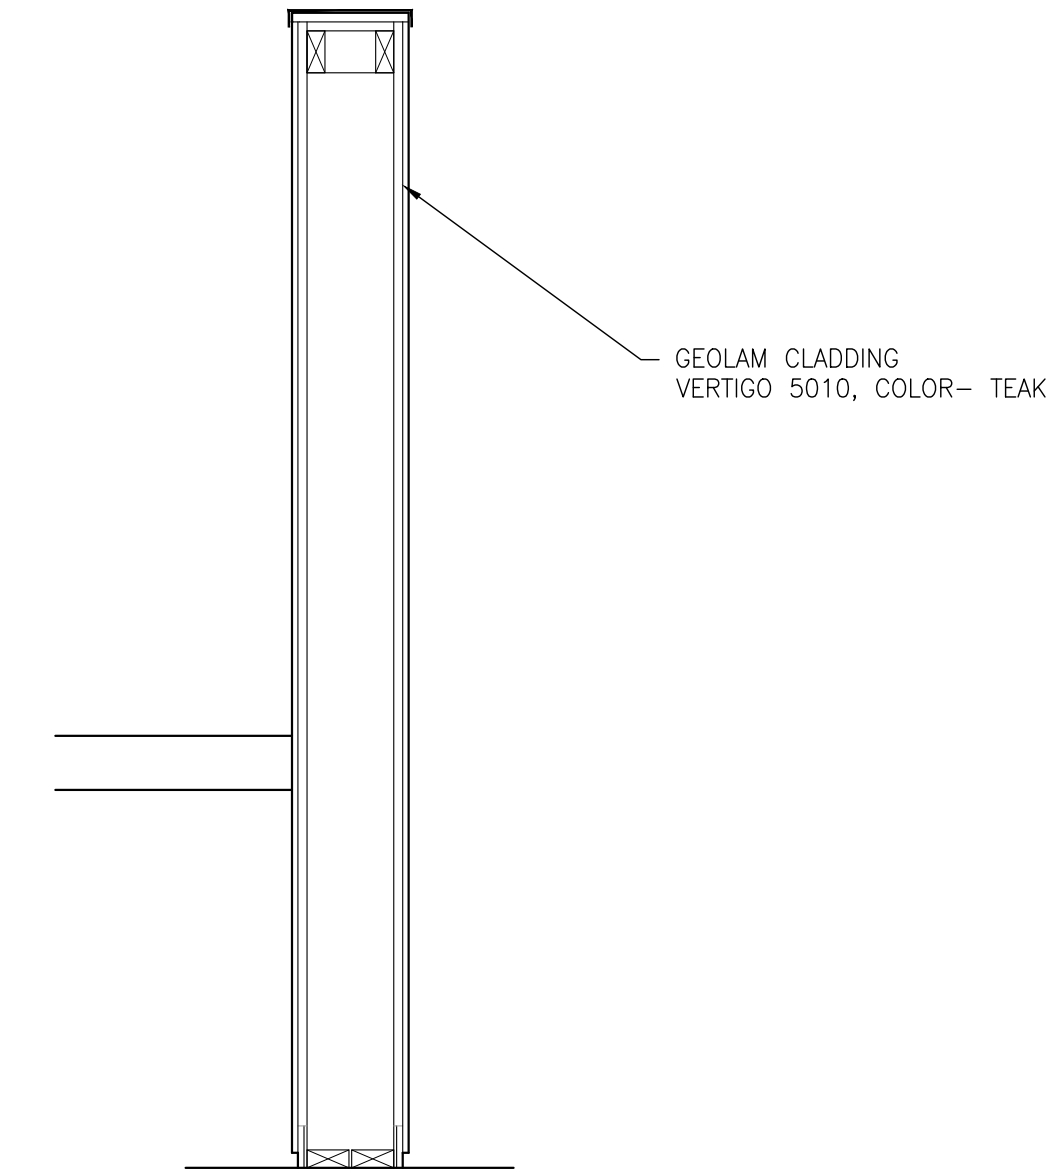


10/A27 Section

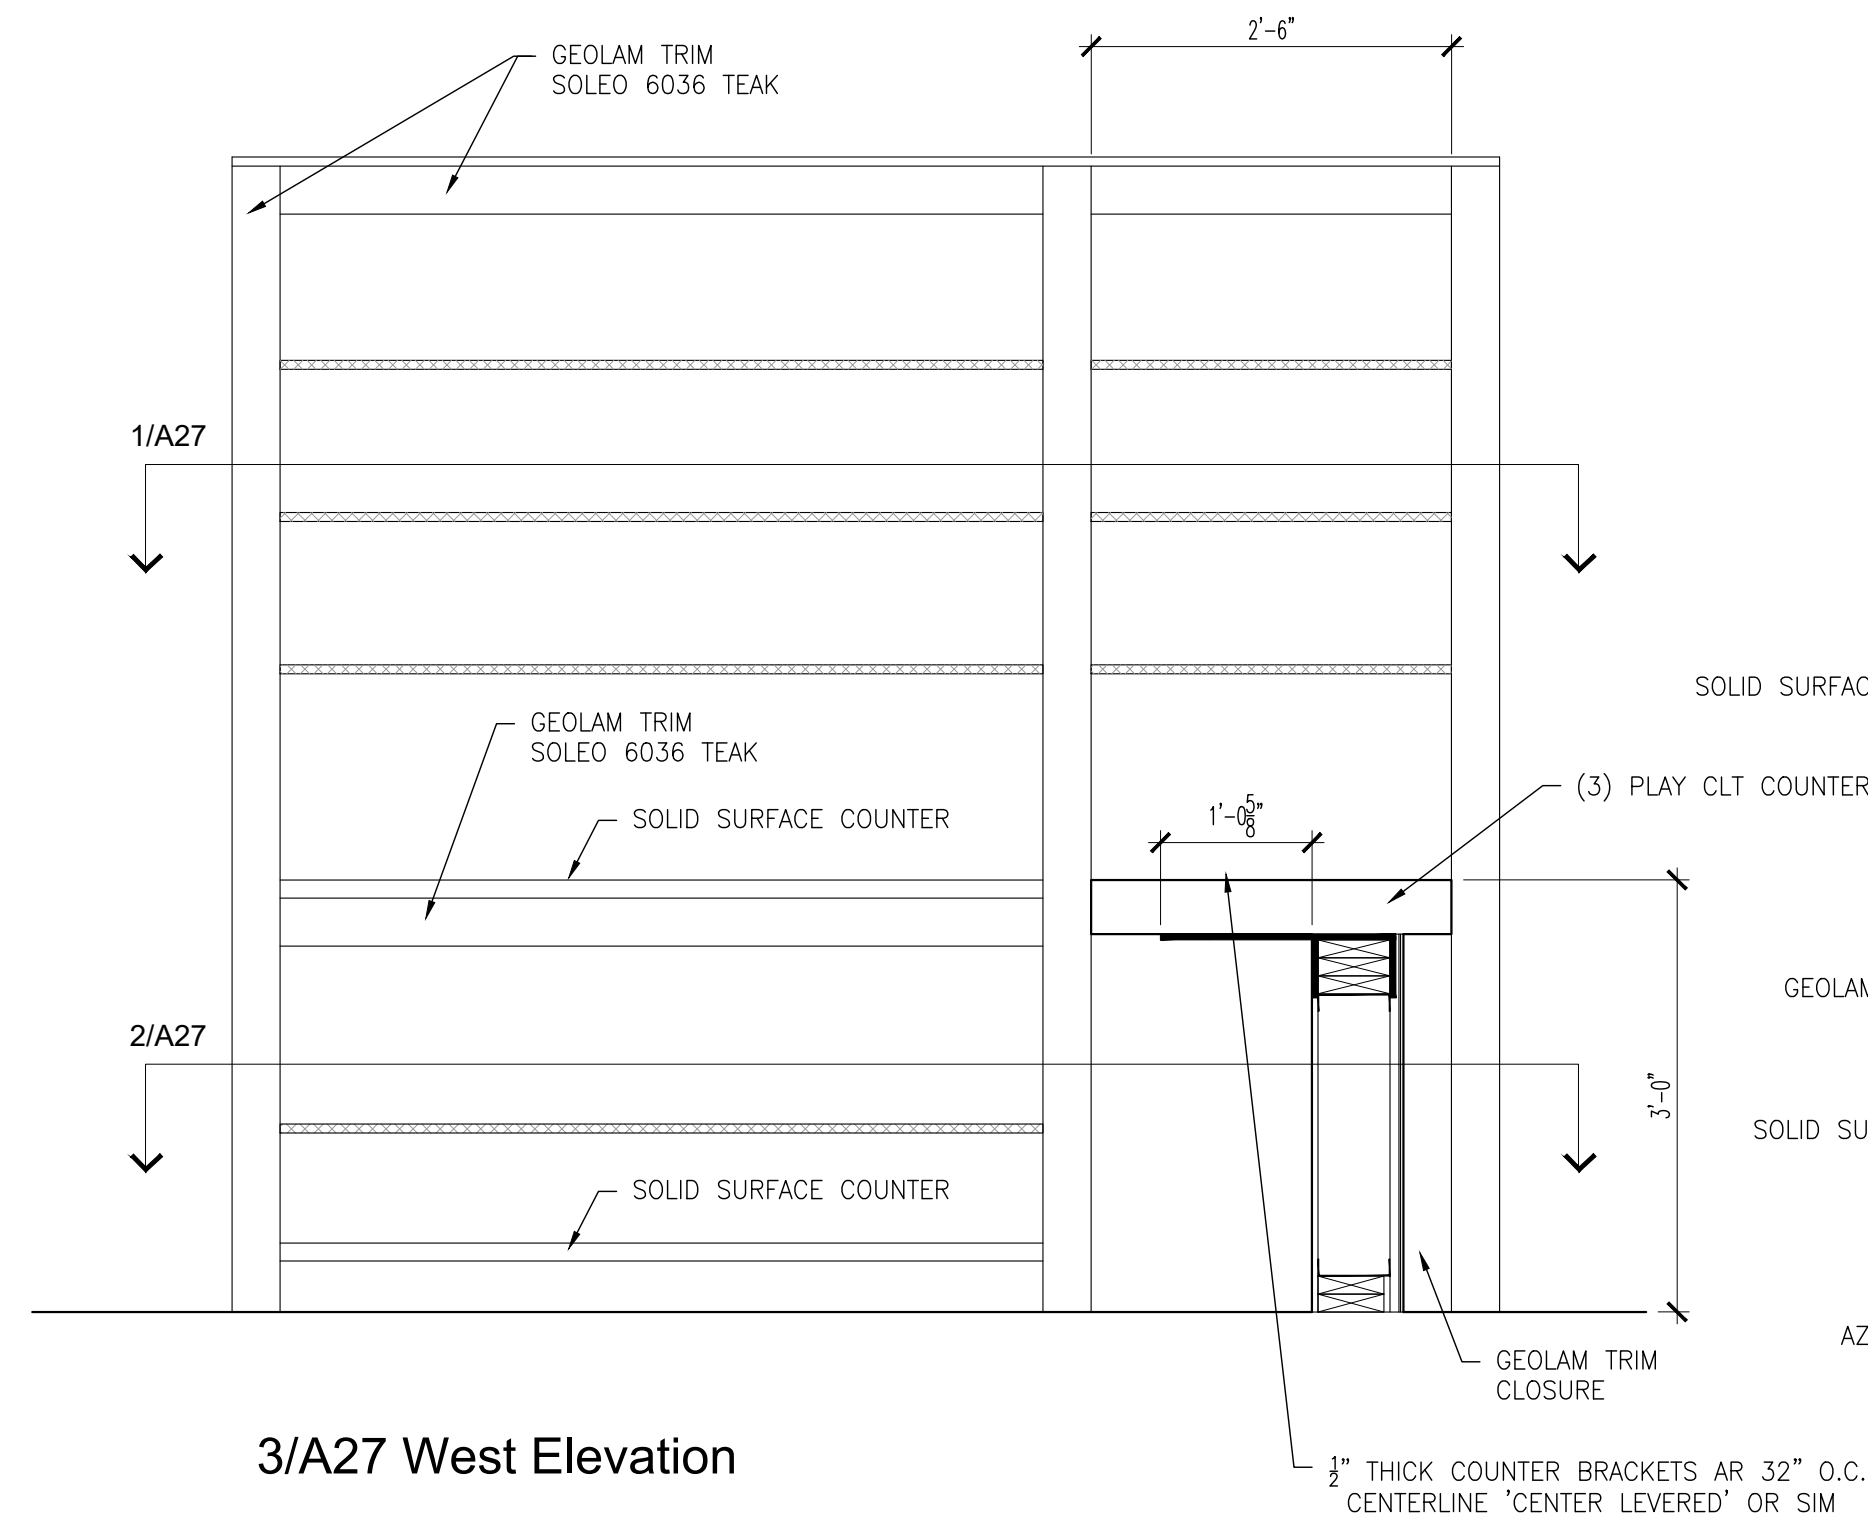


3/A27 West Elevation

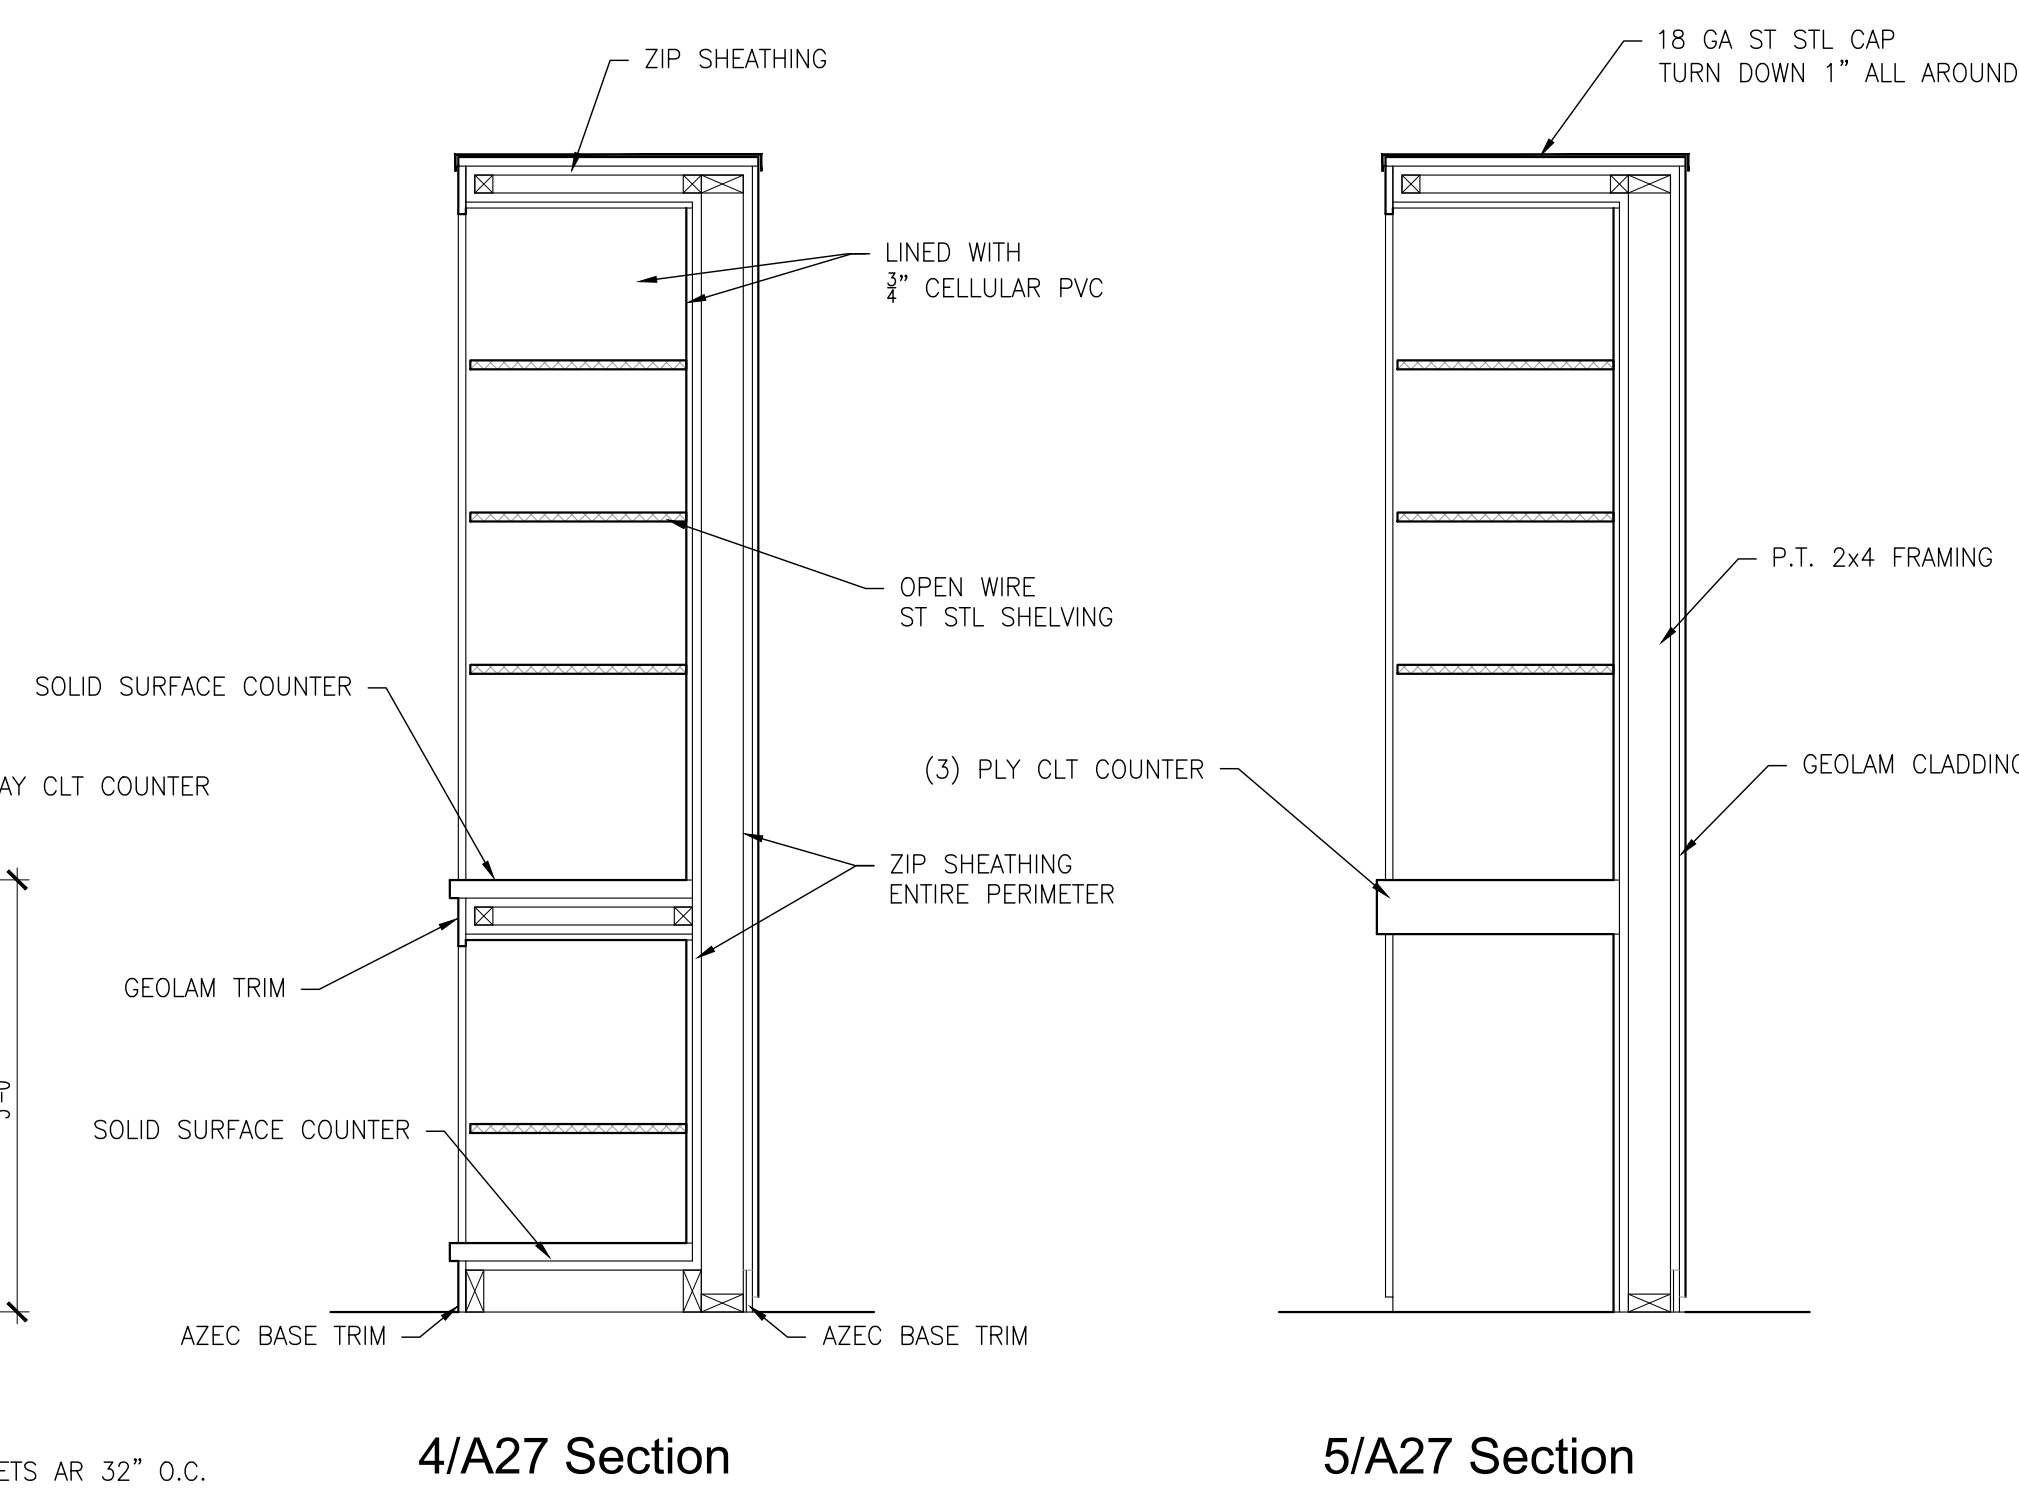


4/A27 Section

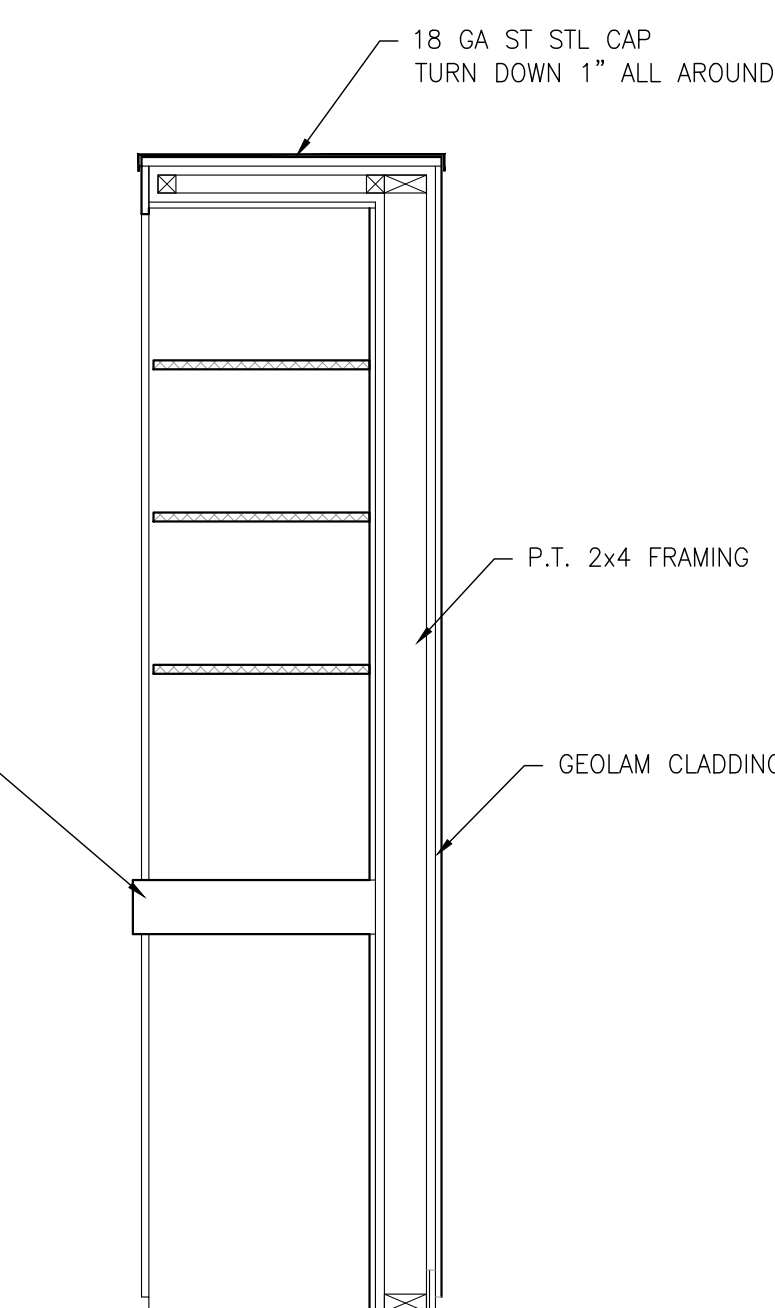

5/A27 Section

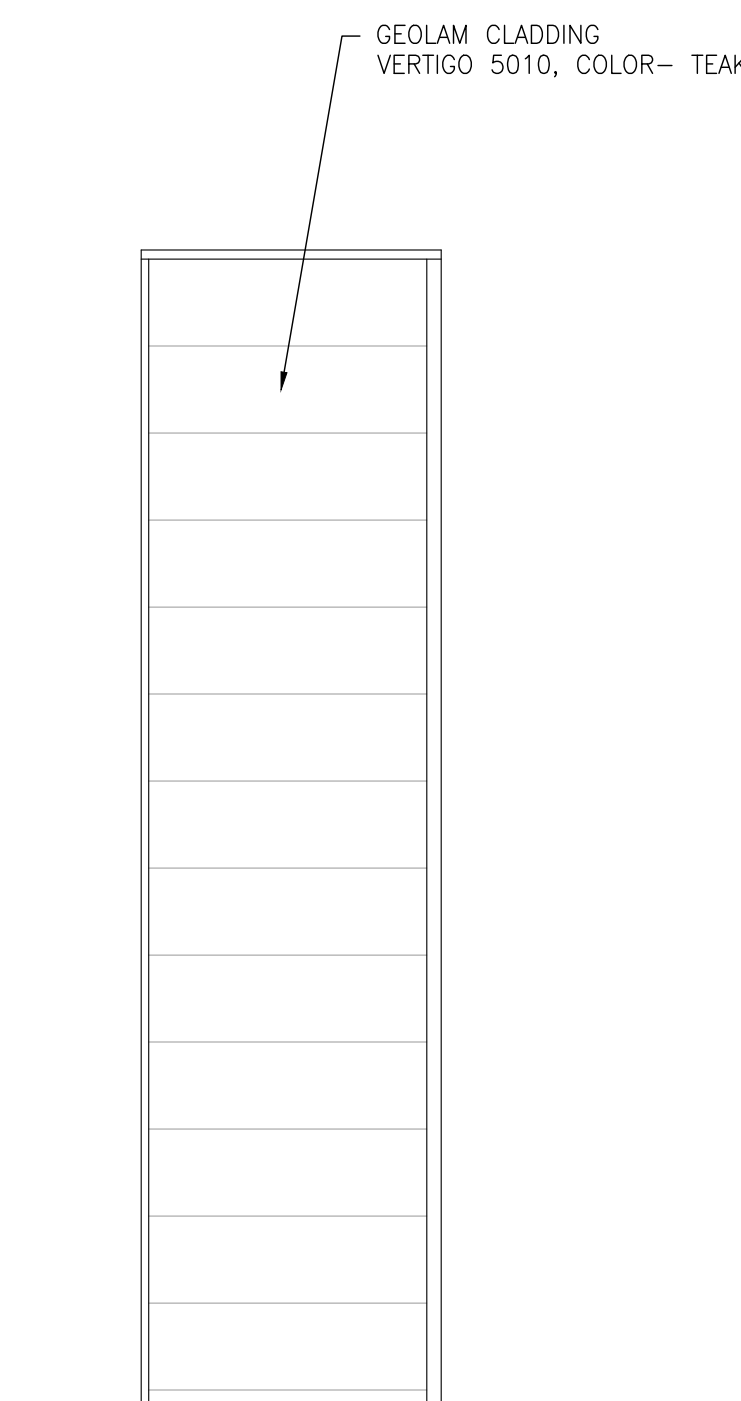

6/A27 North & South Elevation

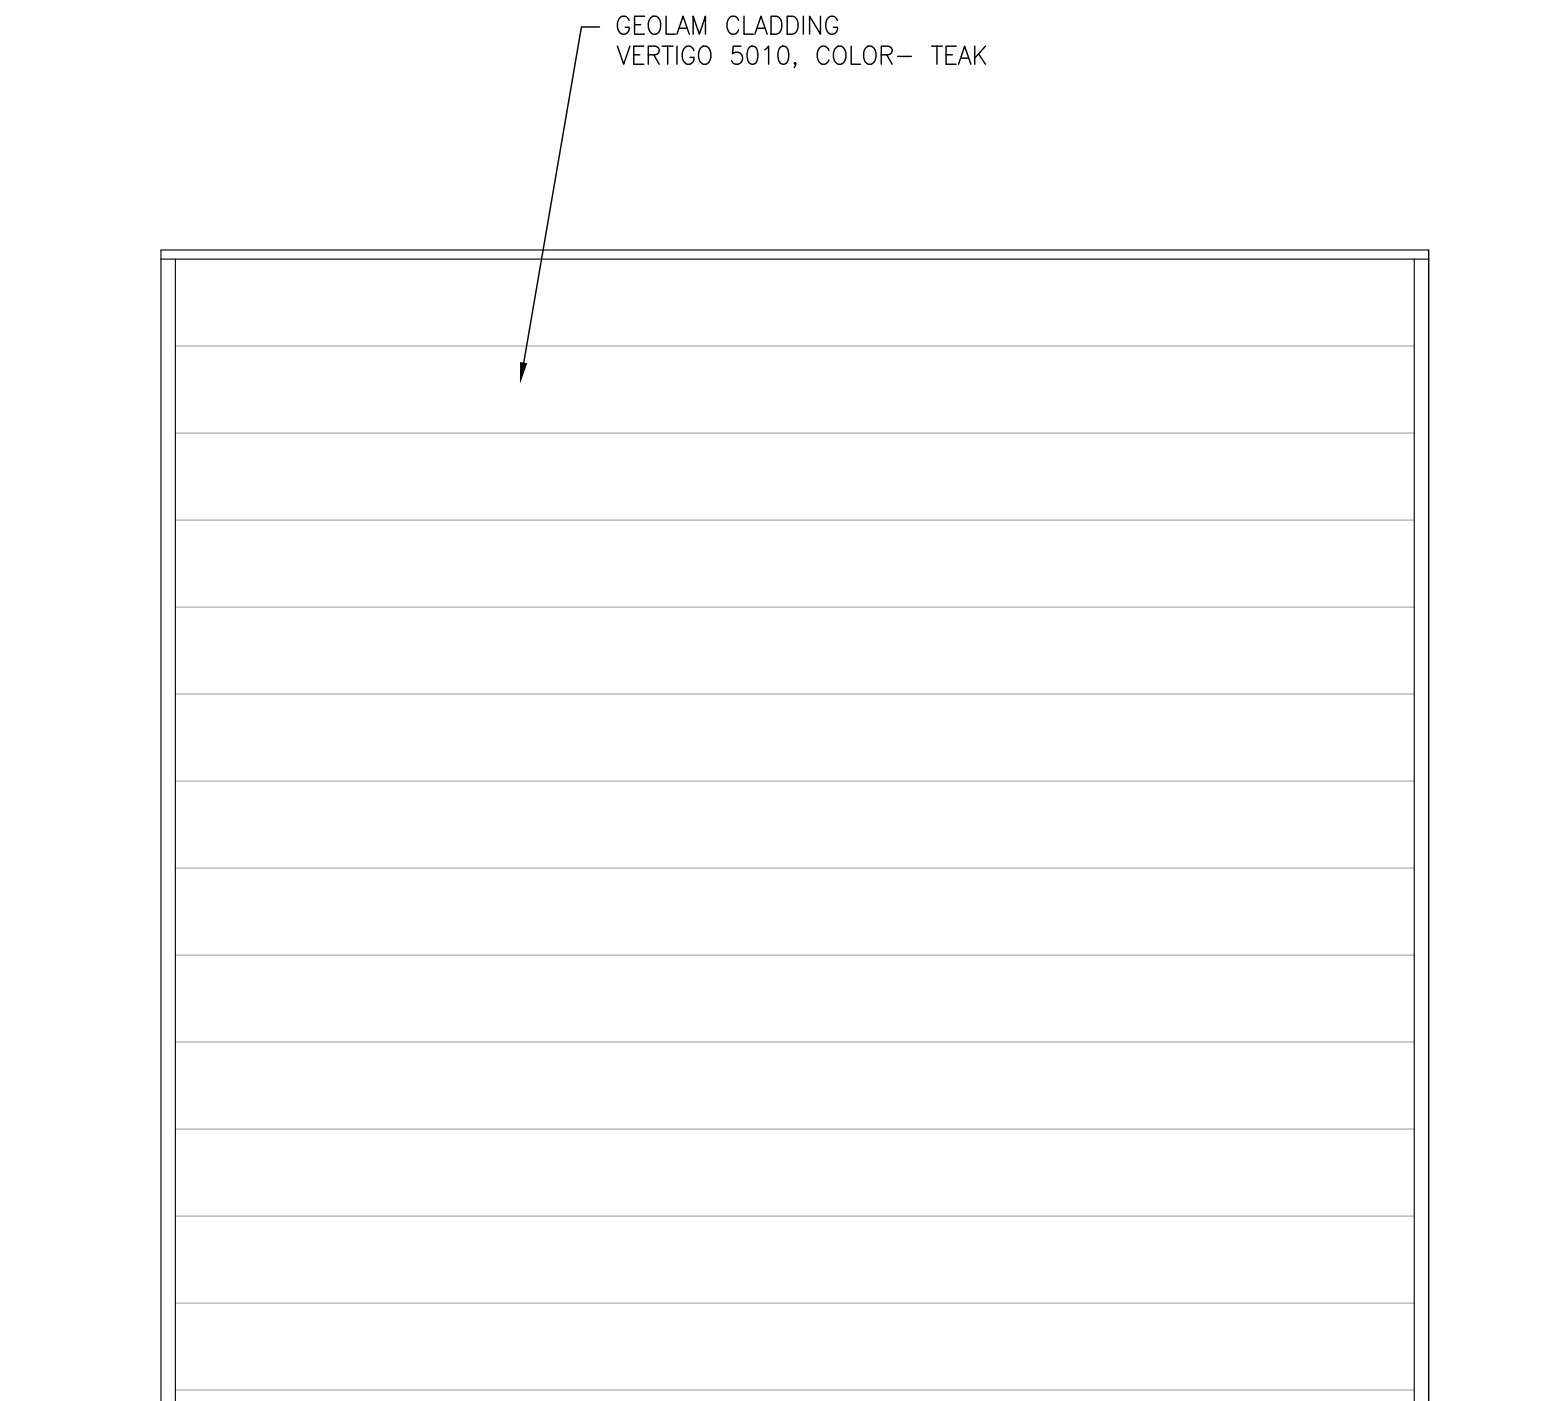

7/A27 East Elevation (same for alternate)

Bryce Sports Center

Basye , VA

Stoneking/ von Storch Architects
434.981.4382 mds@s-vs.com

Concession Cabinet

3/4" =1'-0"

March 15, 2022 Progress Set

June 30, 2022 Permit Set/ Construction Set



A27