


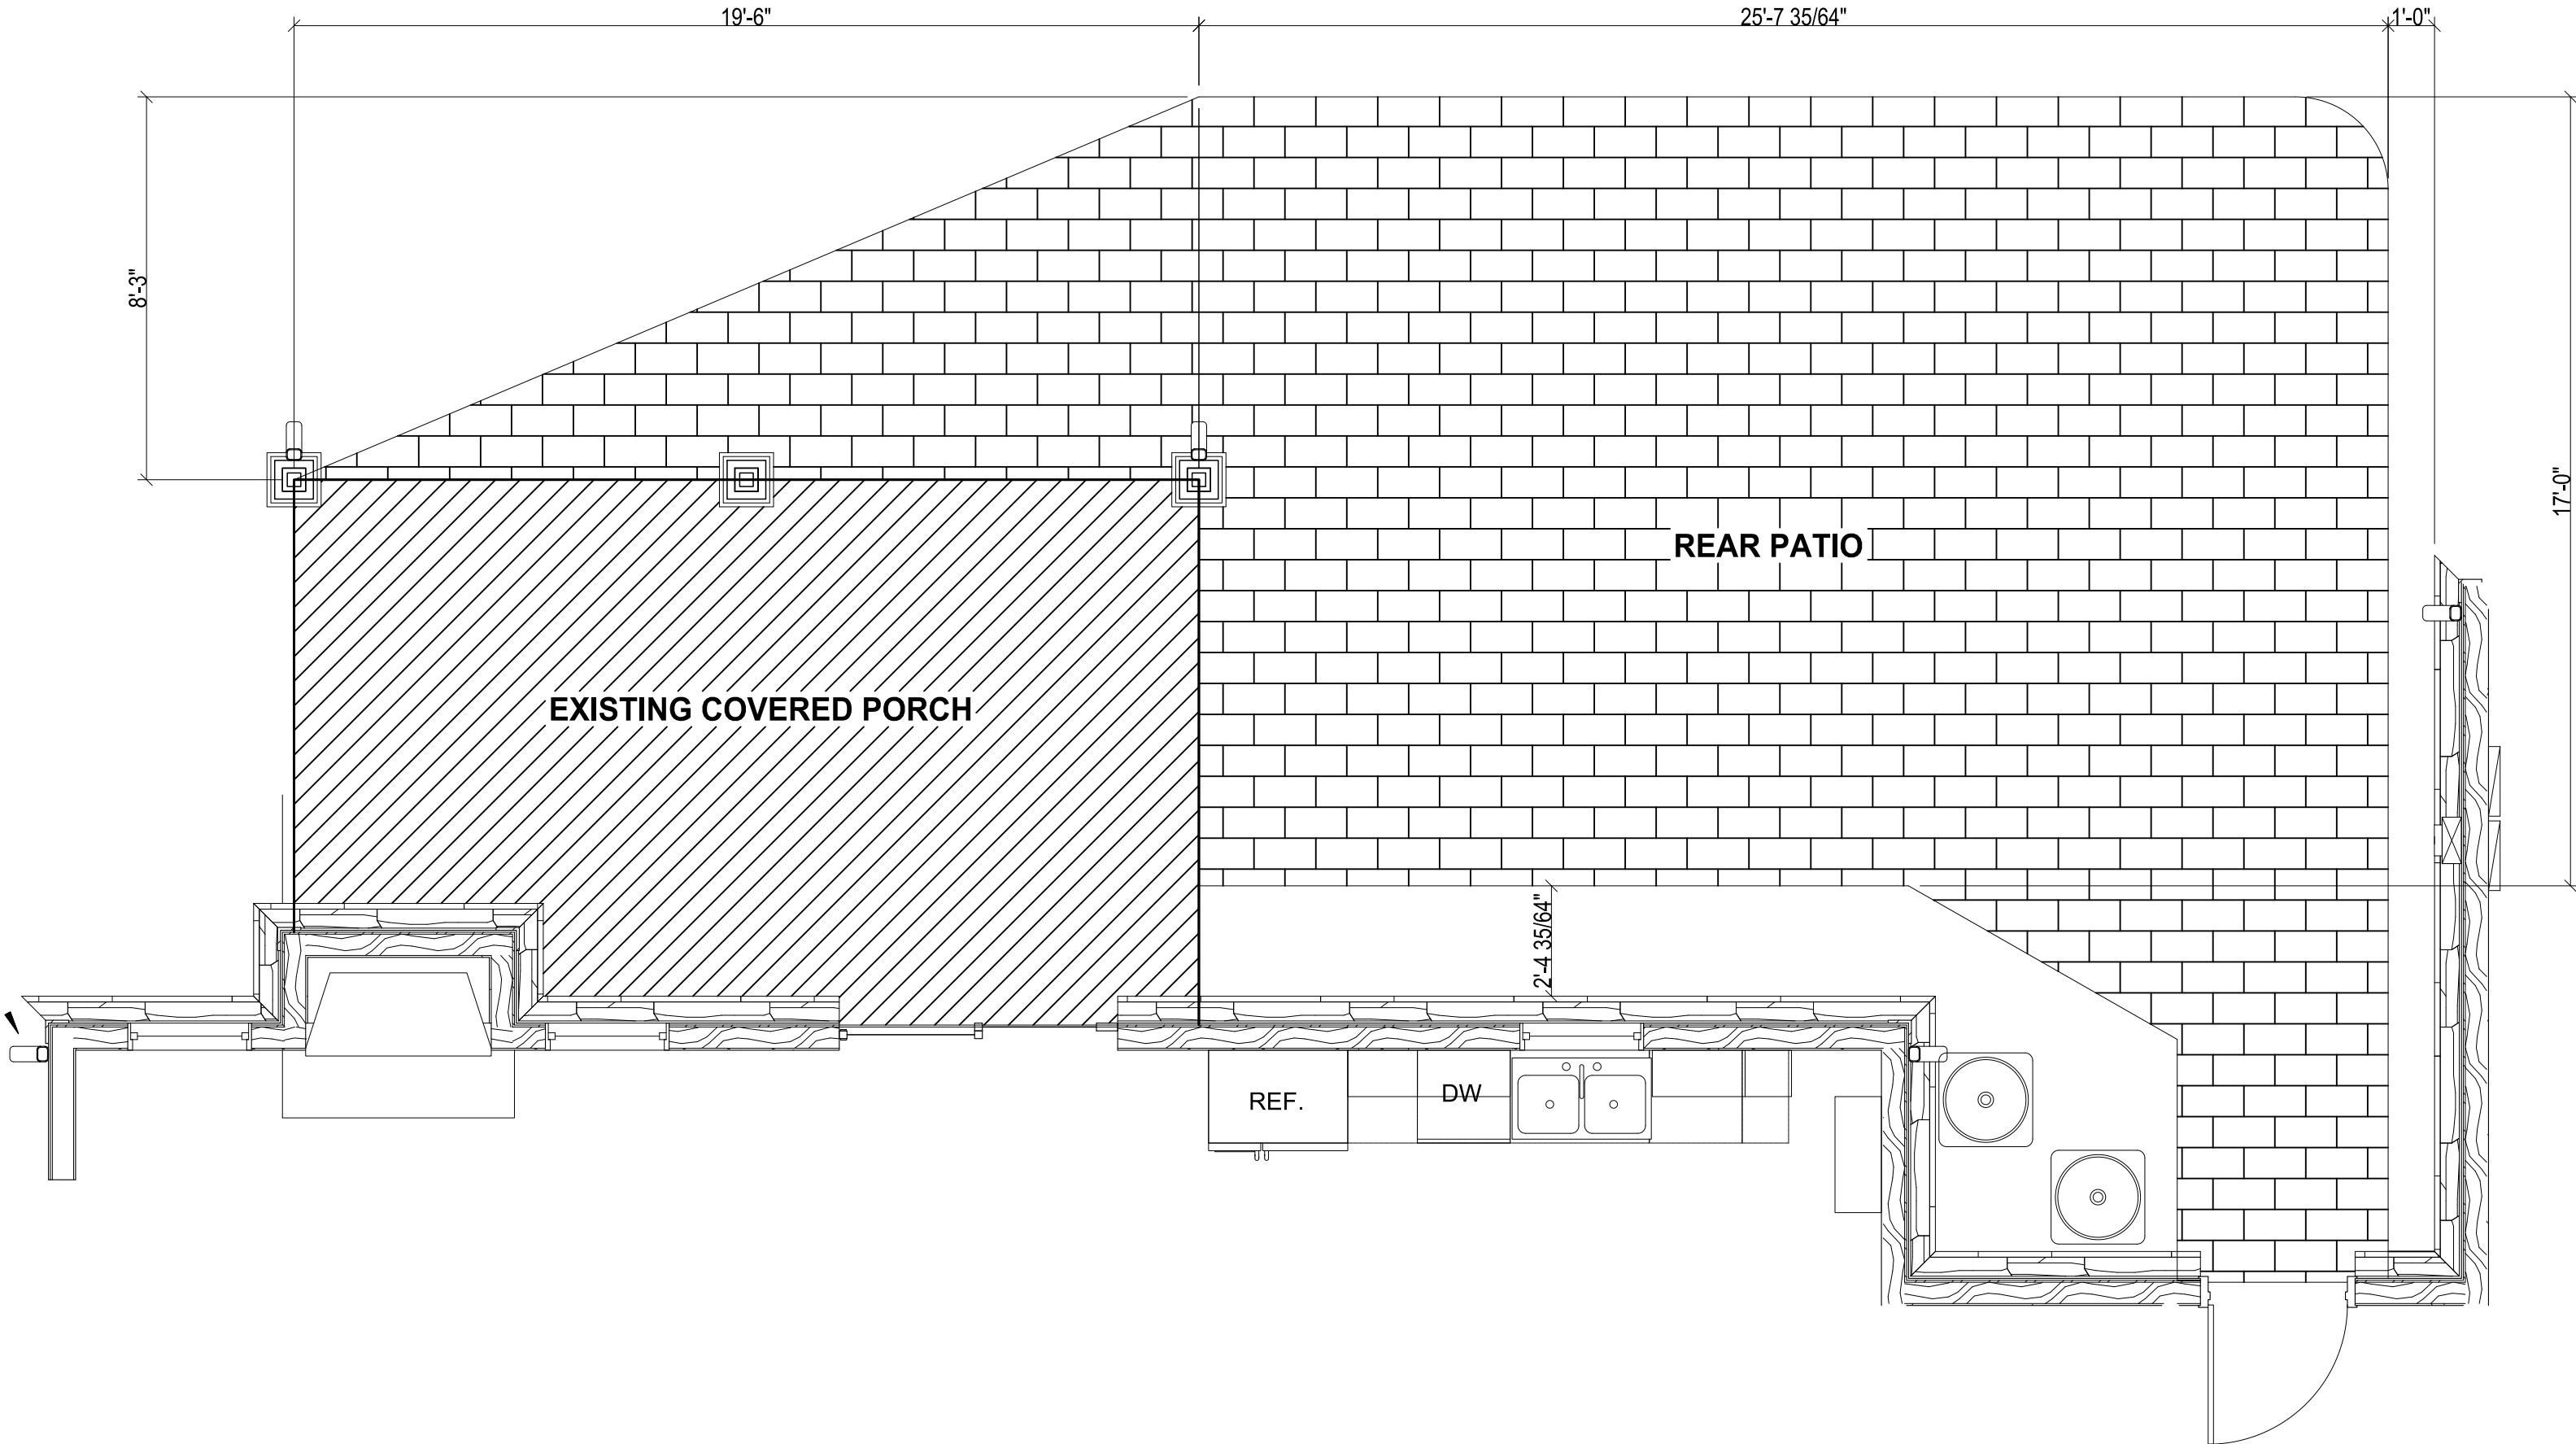

EXISTING COVERED PORCH

REAR PATIO

REF.

DW

2'-4 35/64"

19'-6"

25'-7 35/64"

1'-0"

8'-3"

17'-0"