



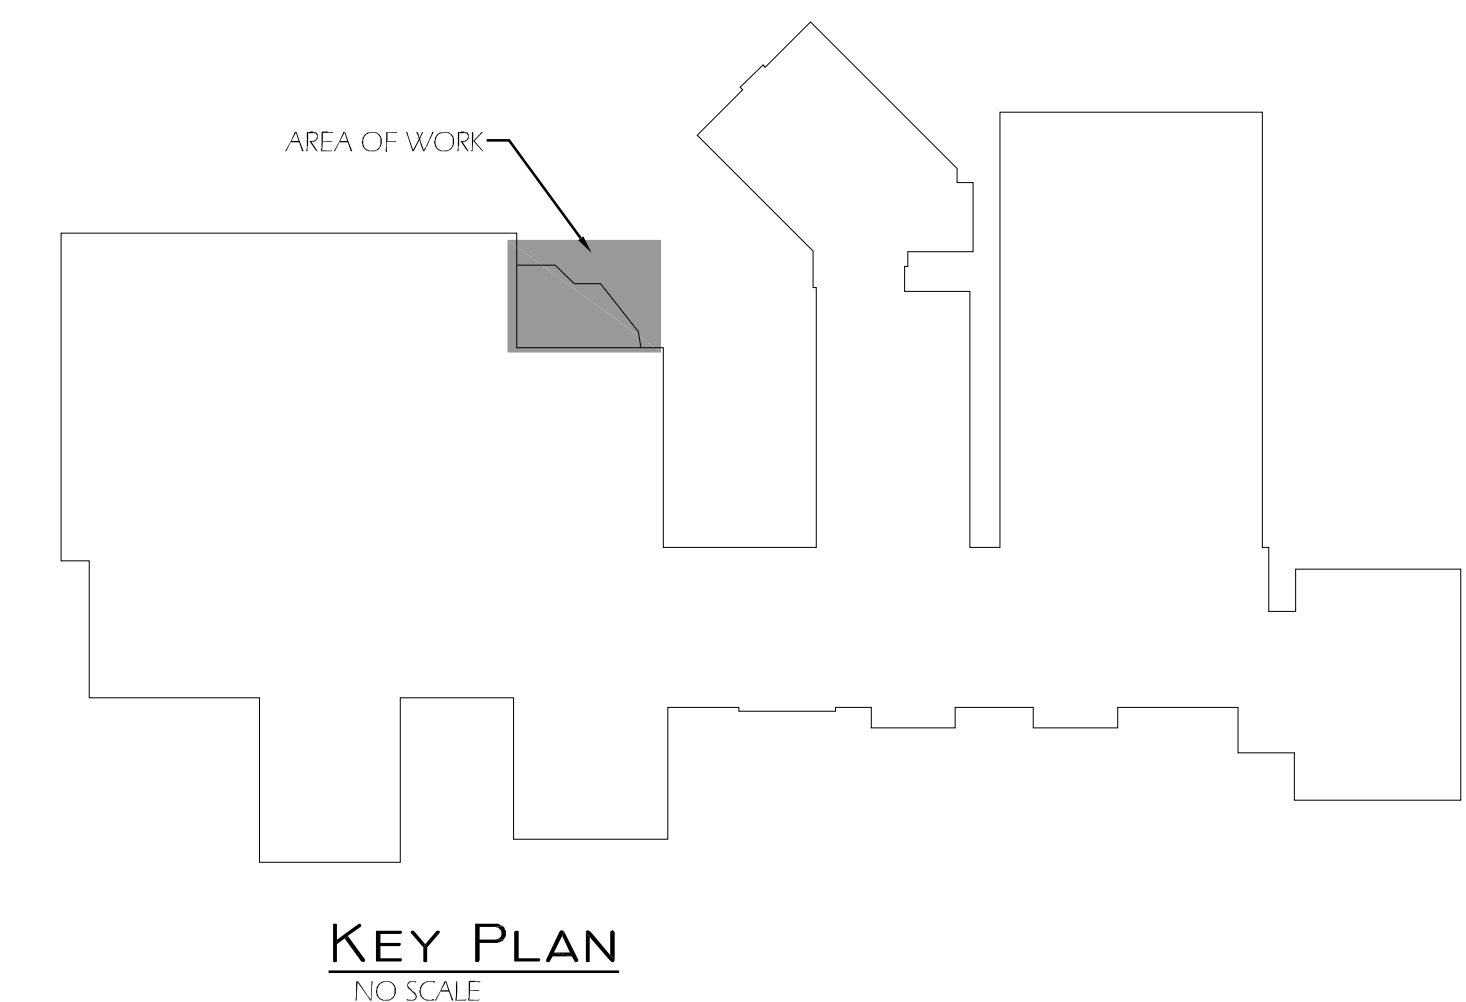


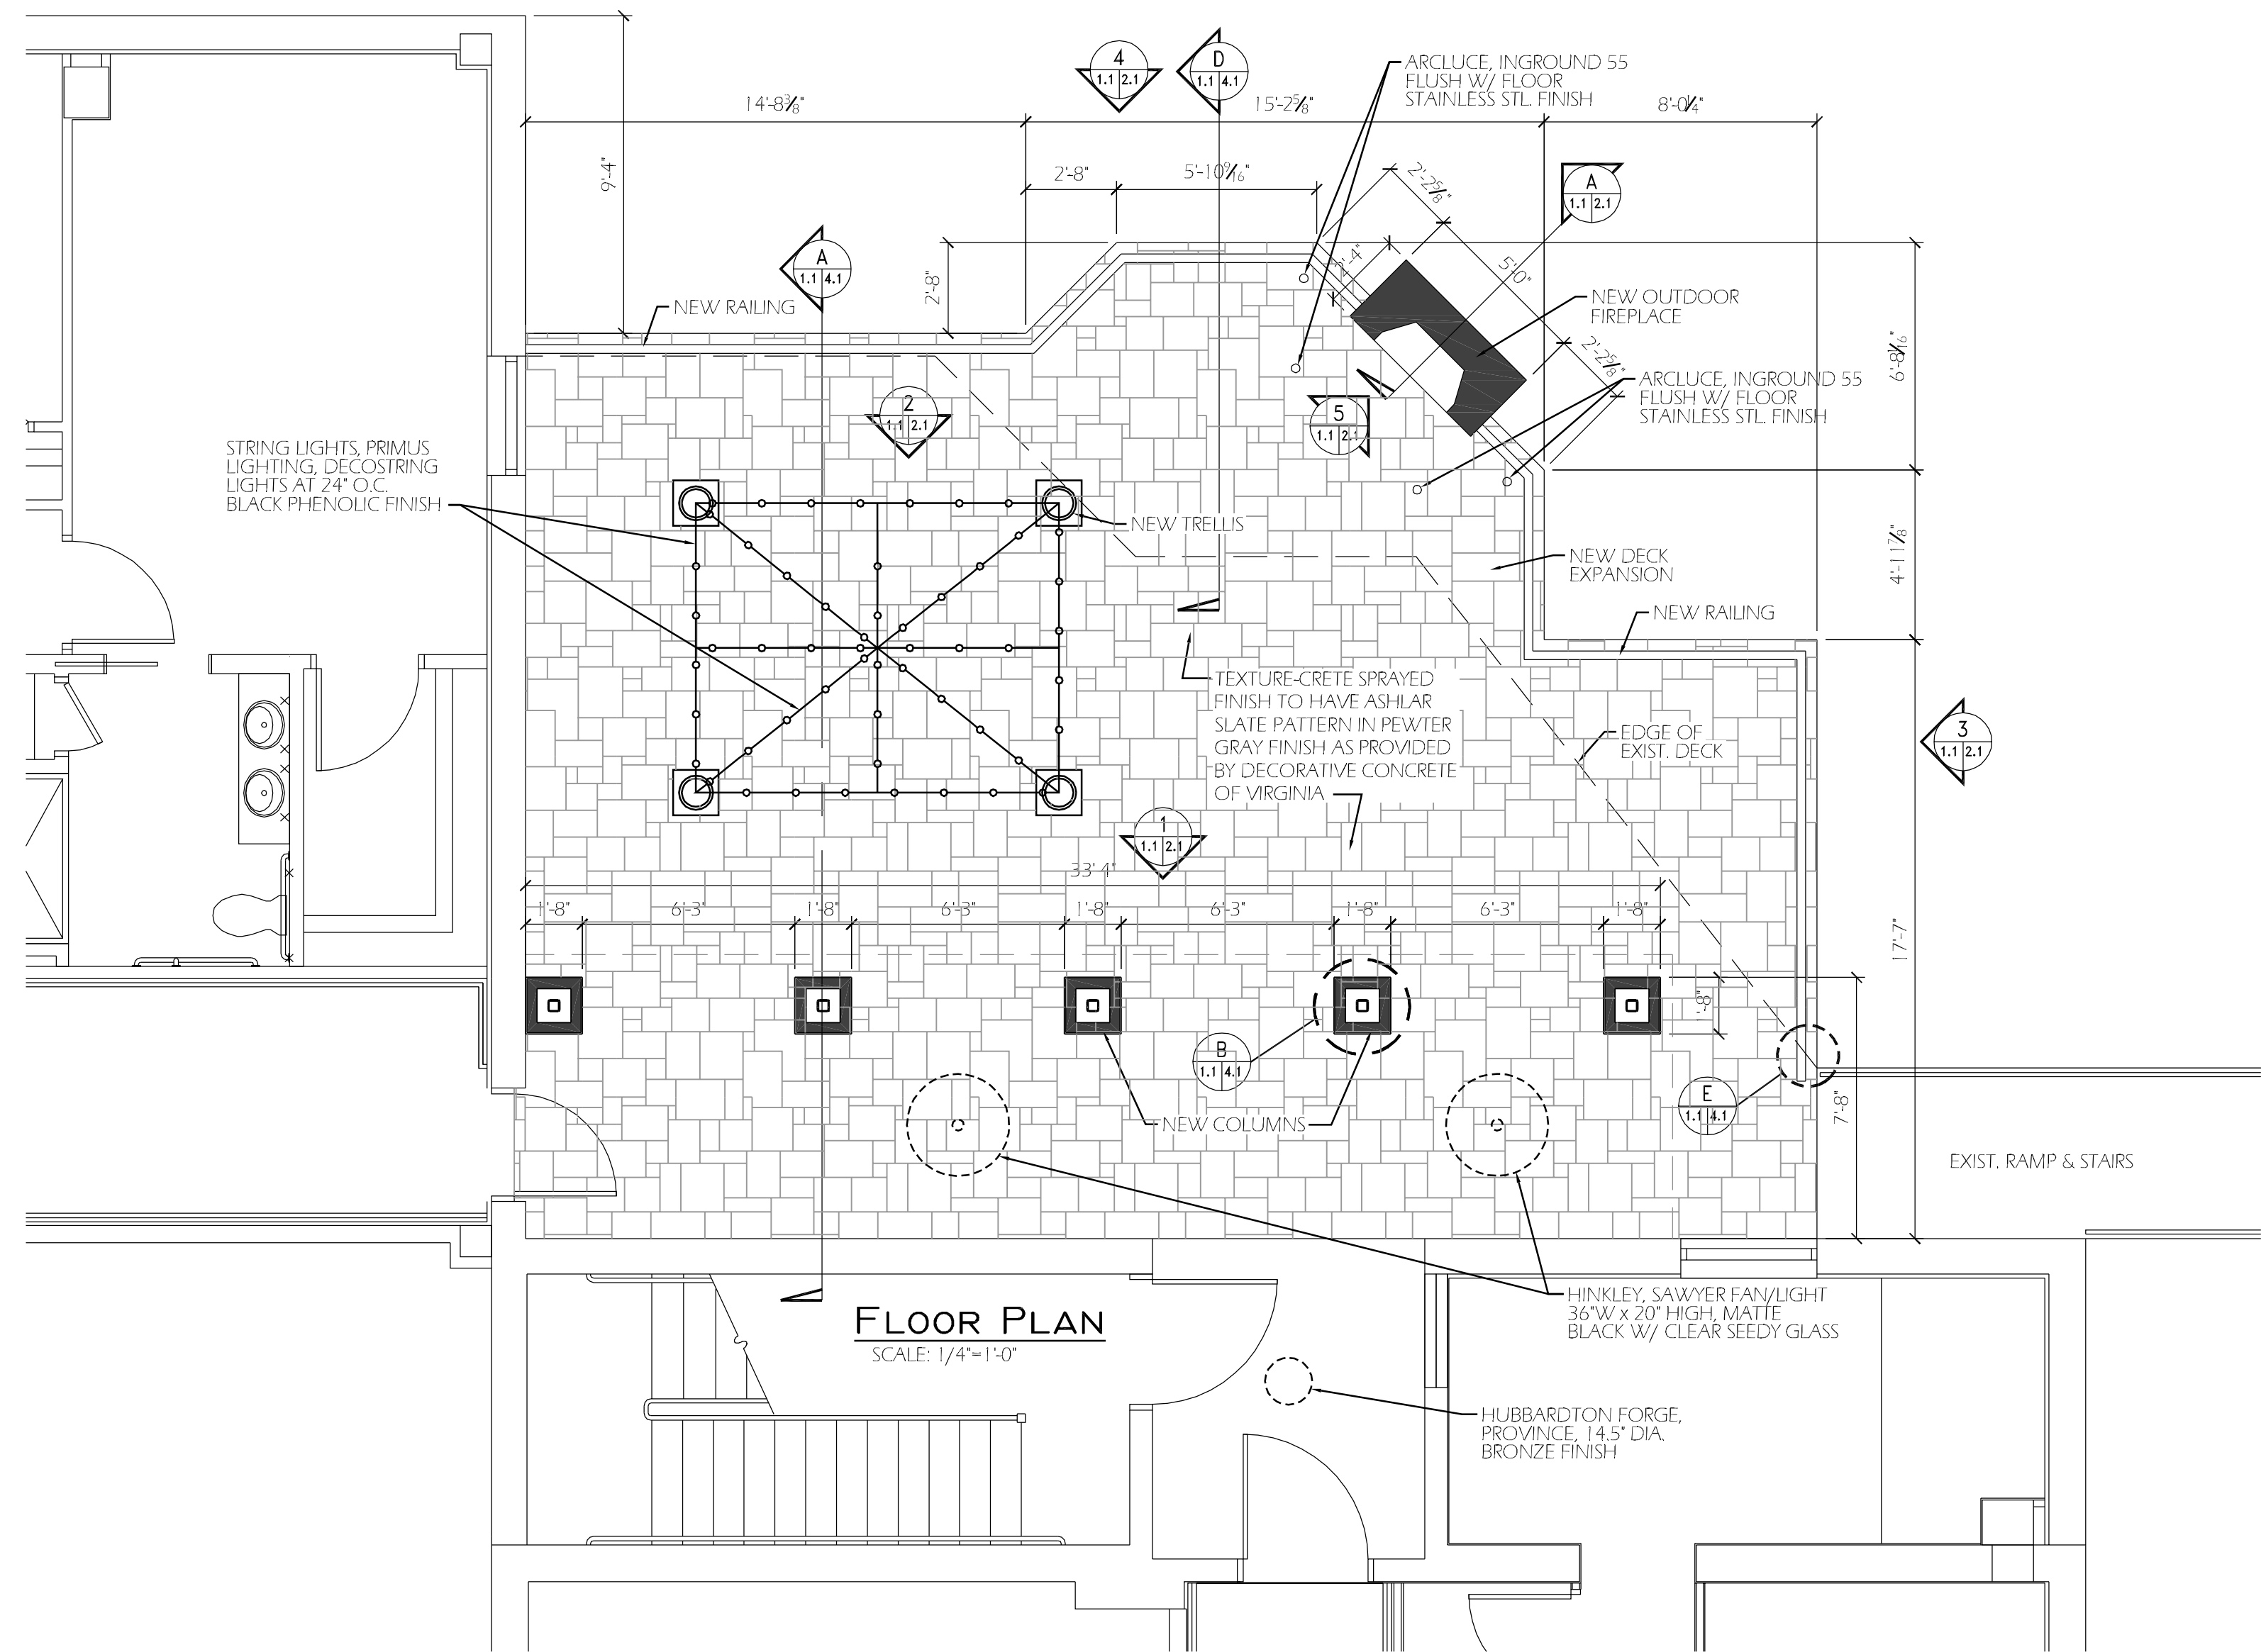

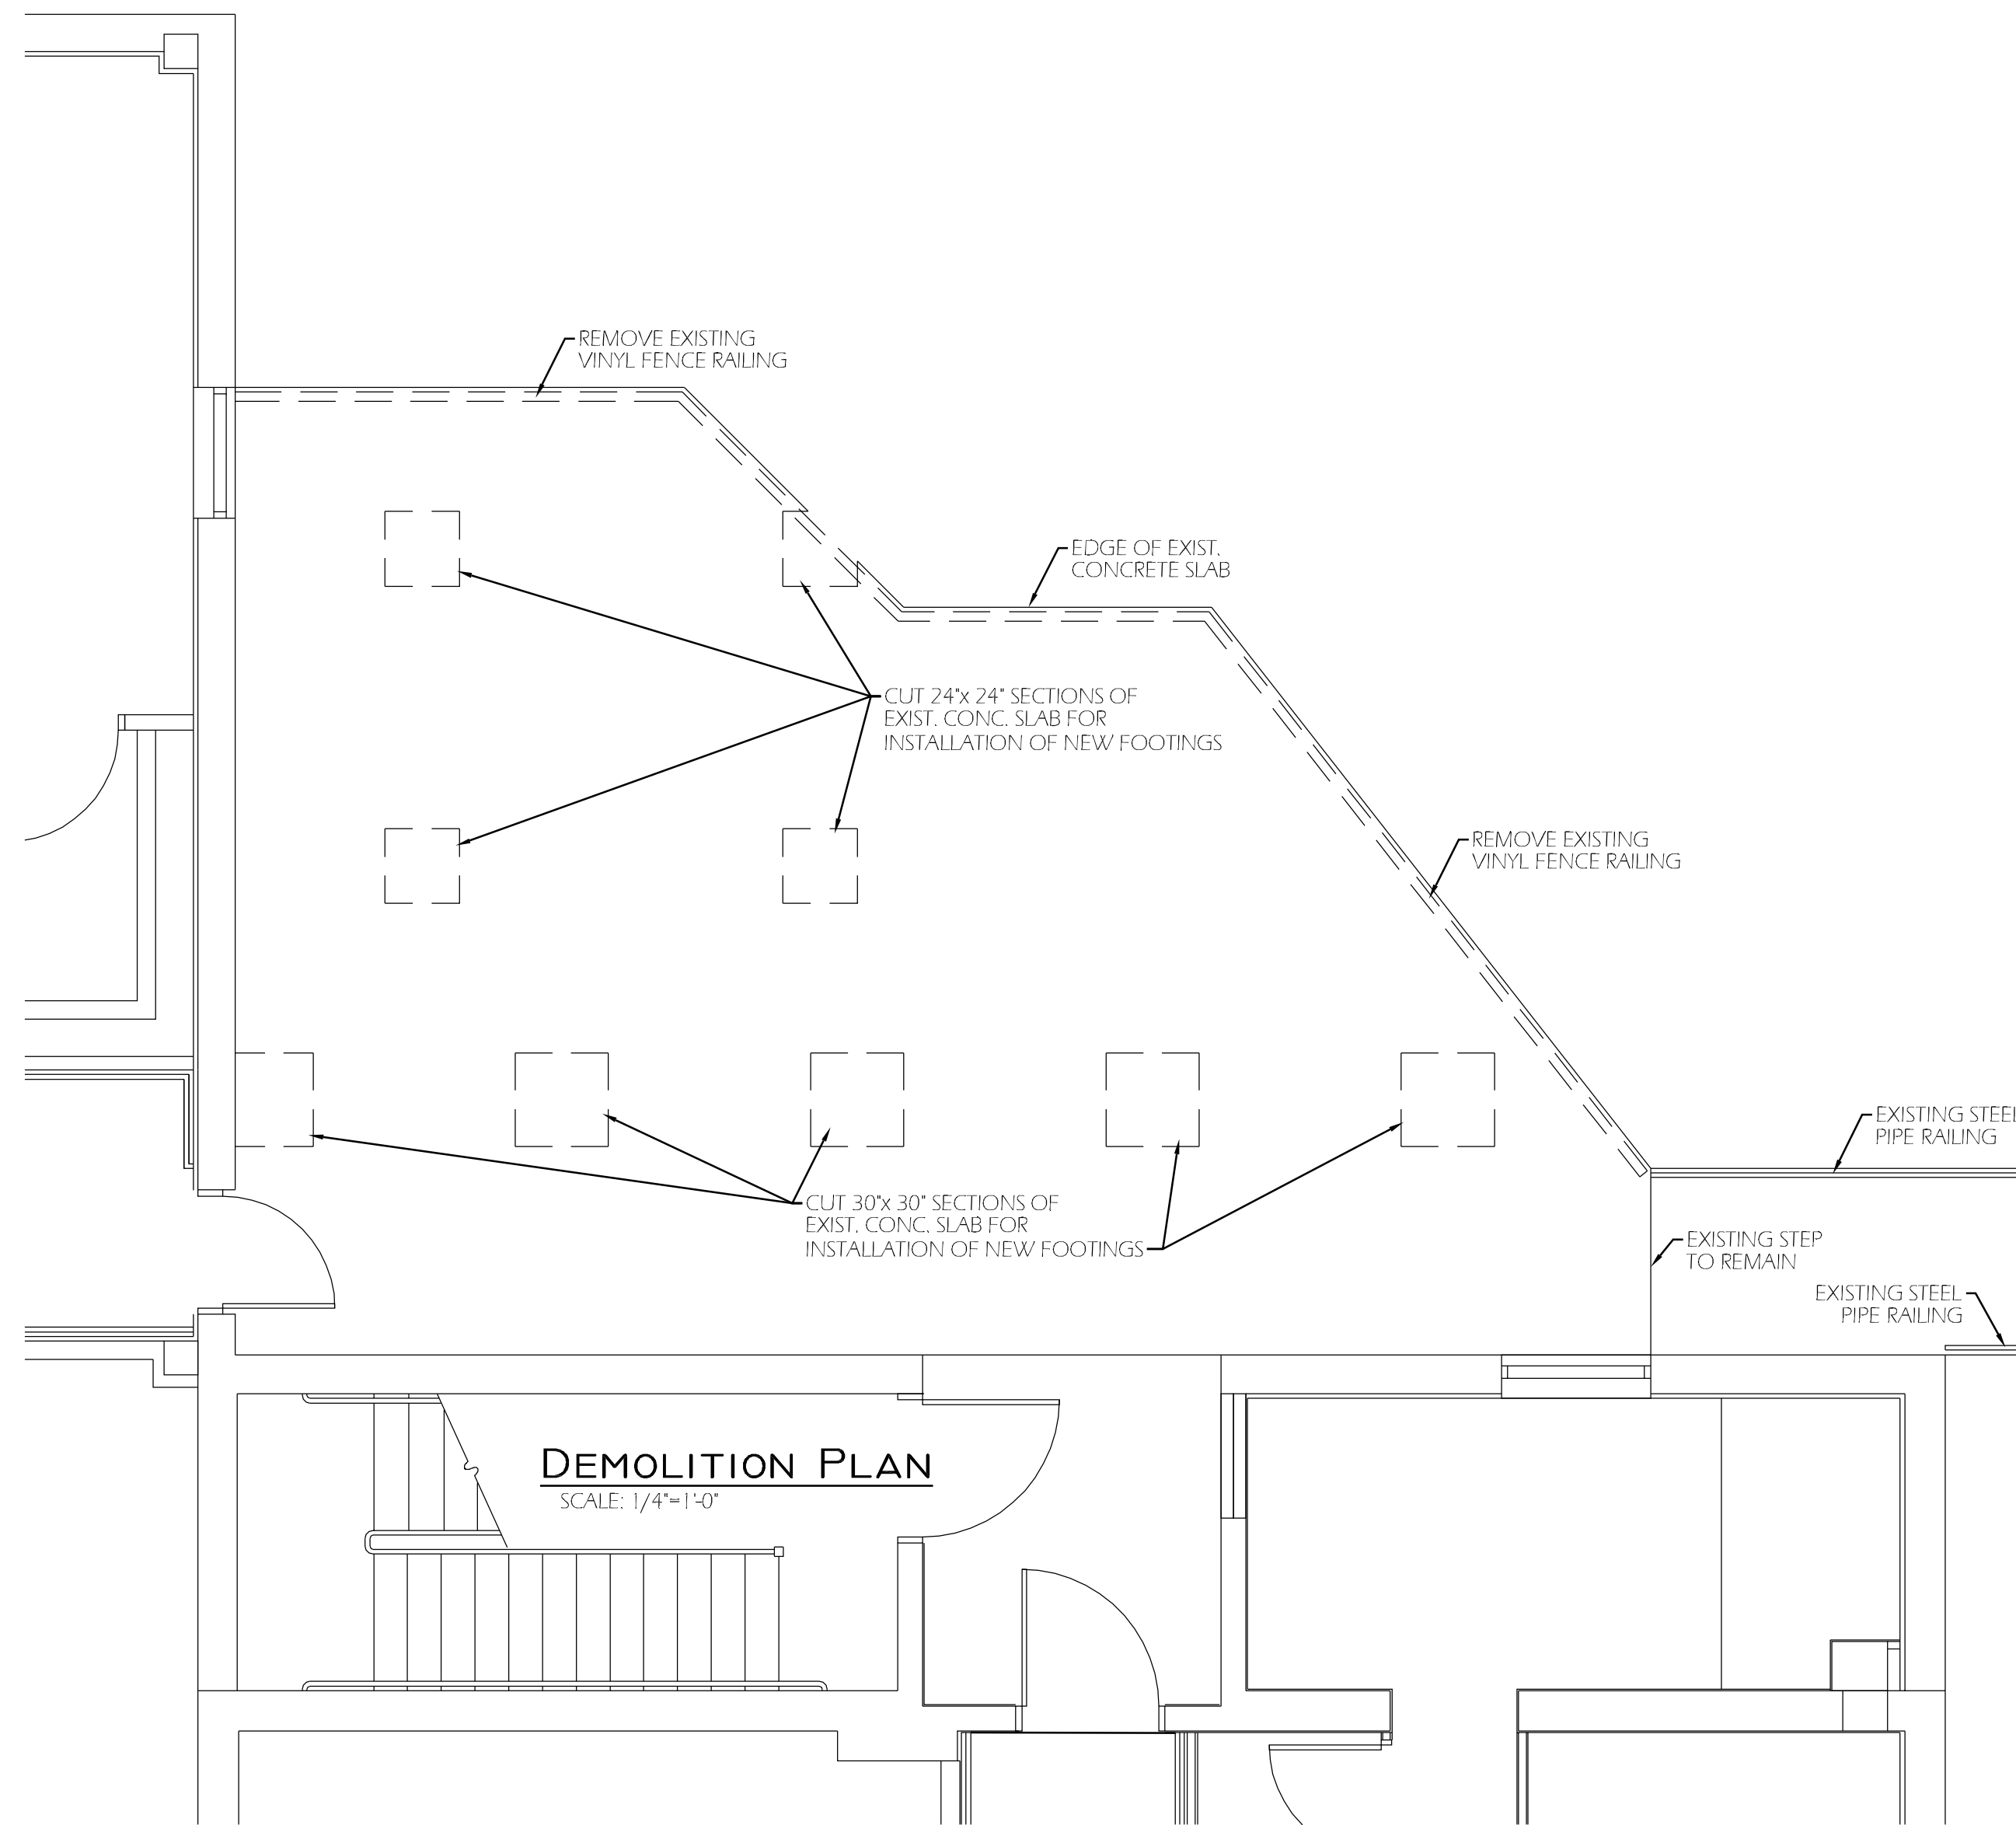


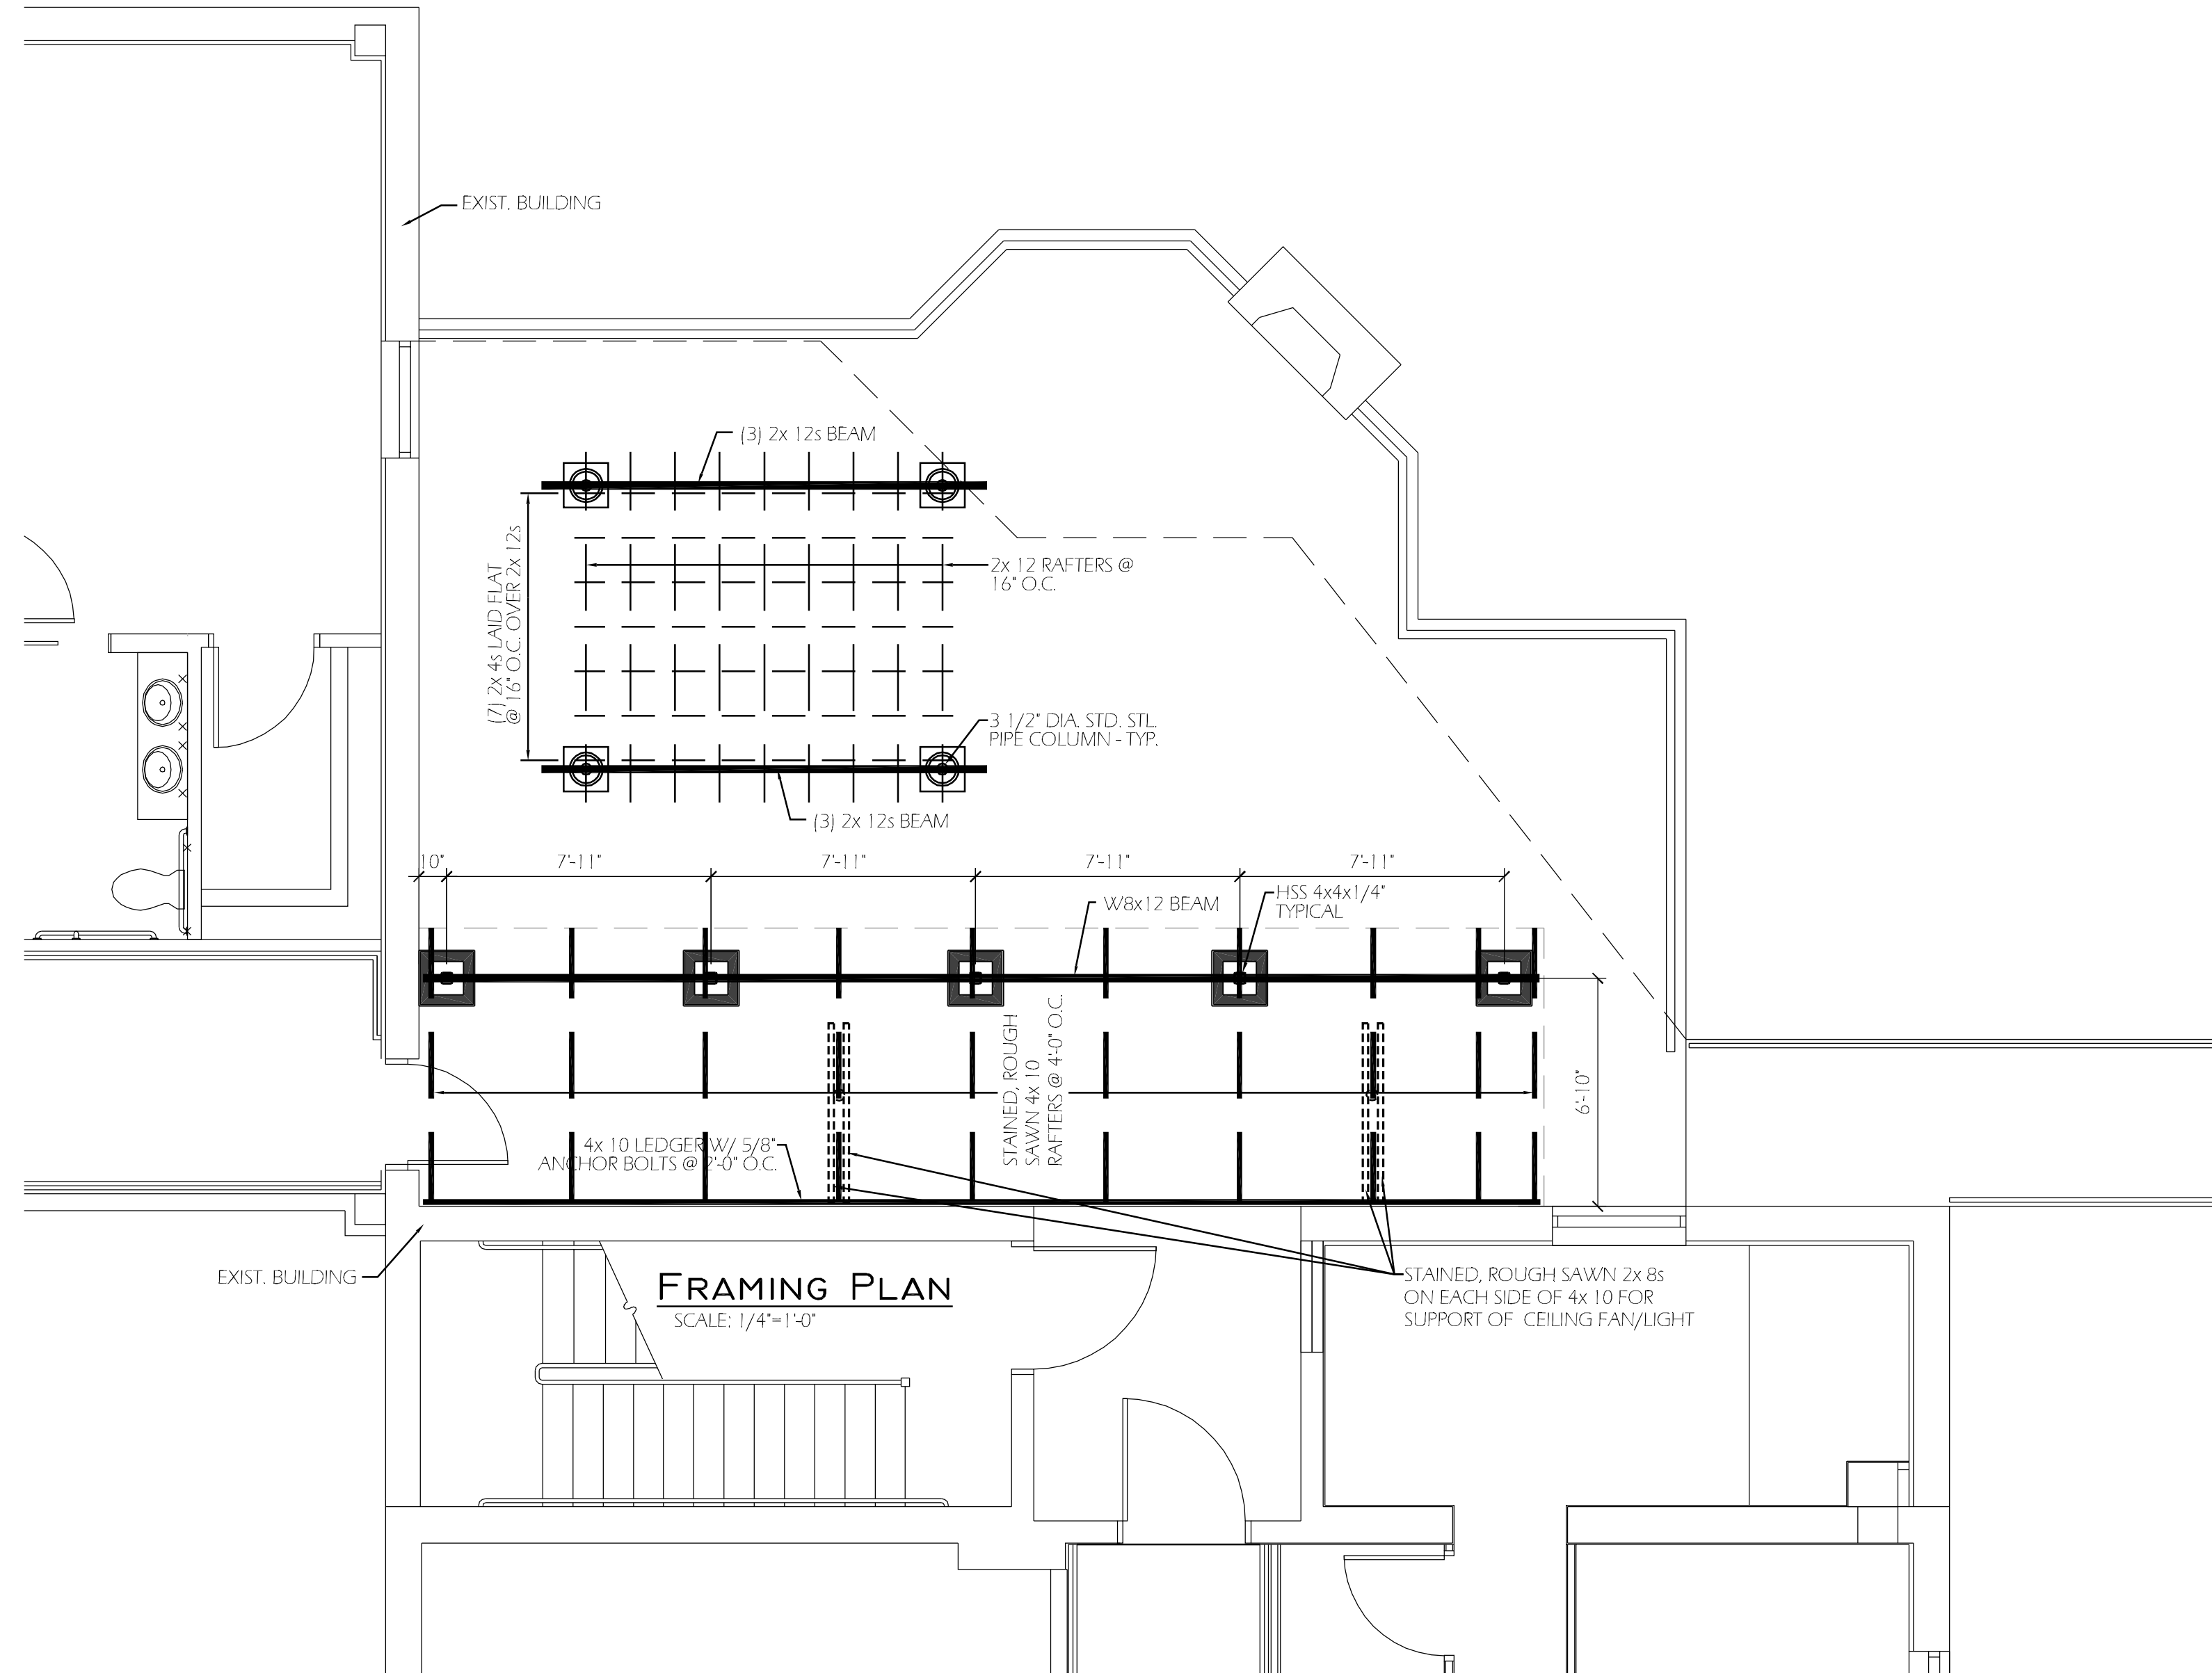


1 ELEVATION
SCALE: 1/4"=1'-0"

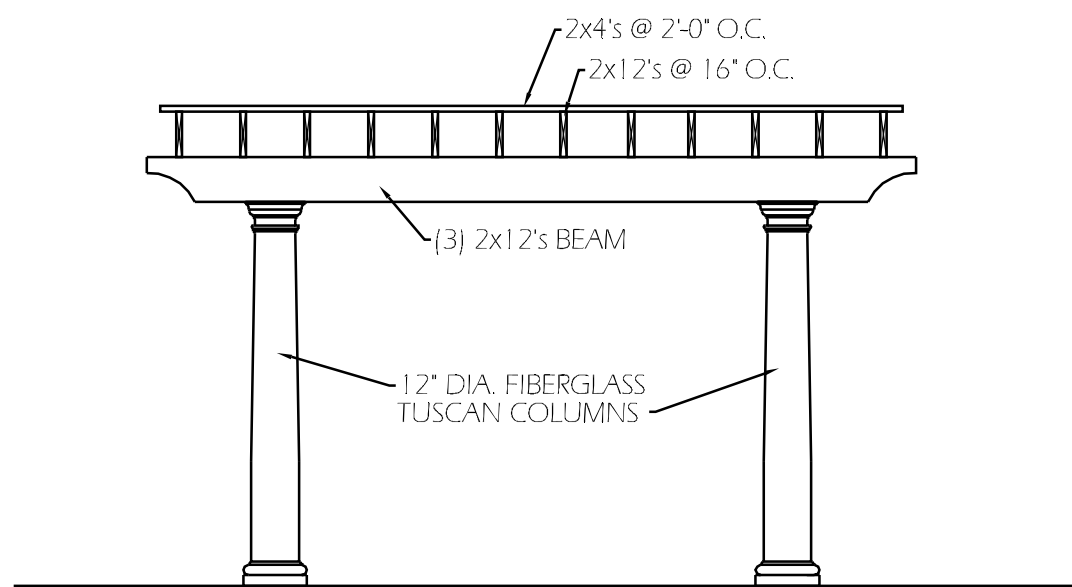


2 ELEVATION
SCALE: 1/4"=1'-0"

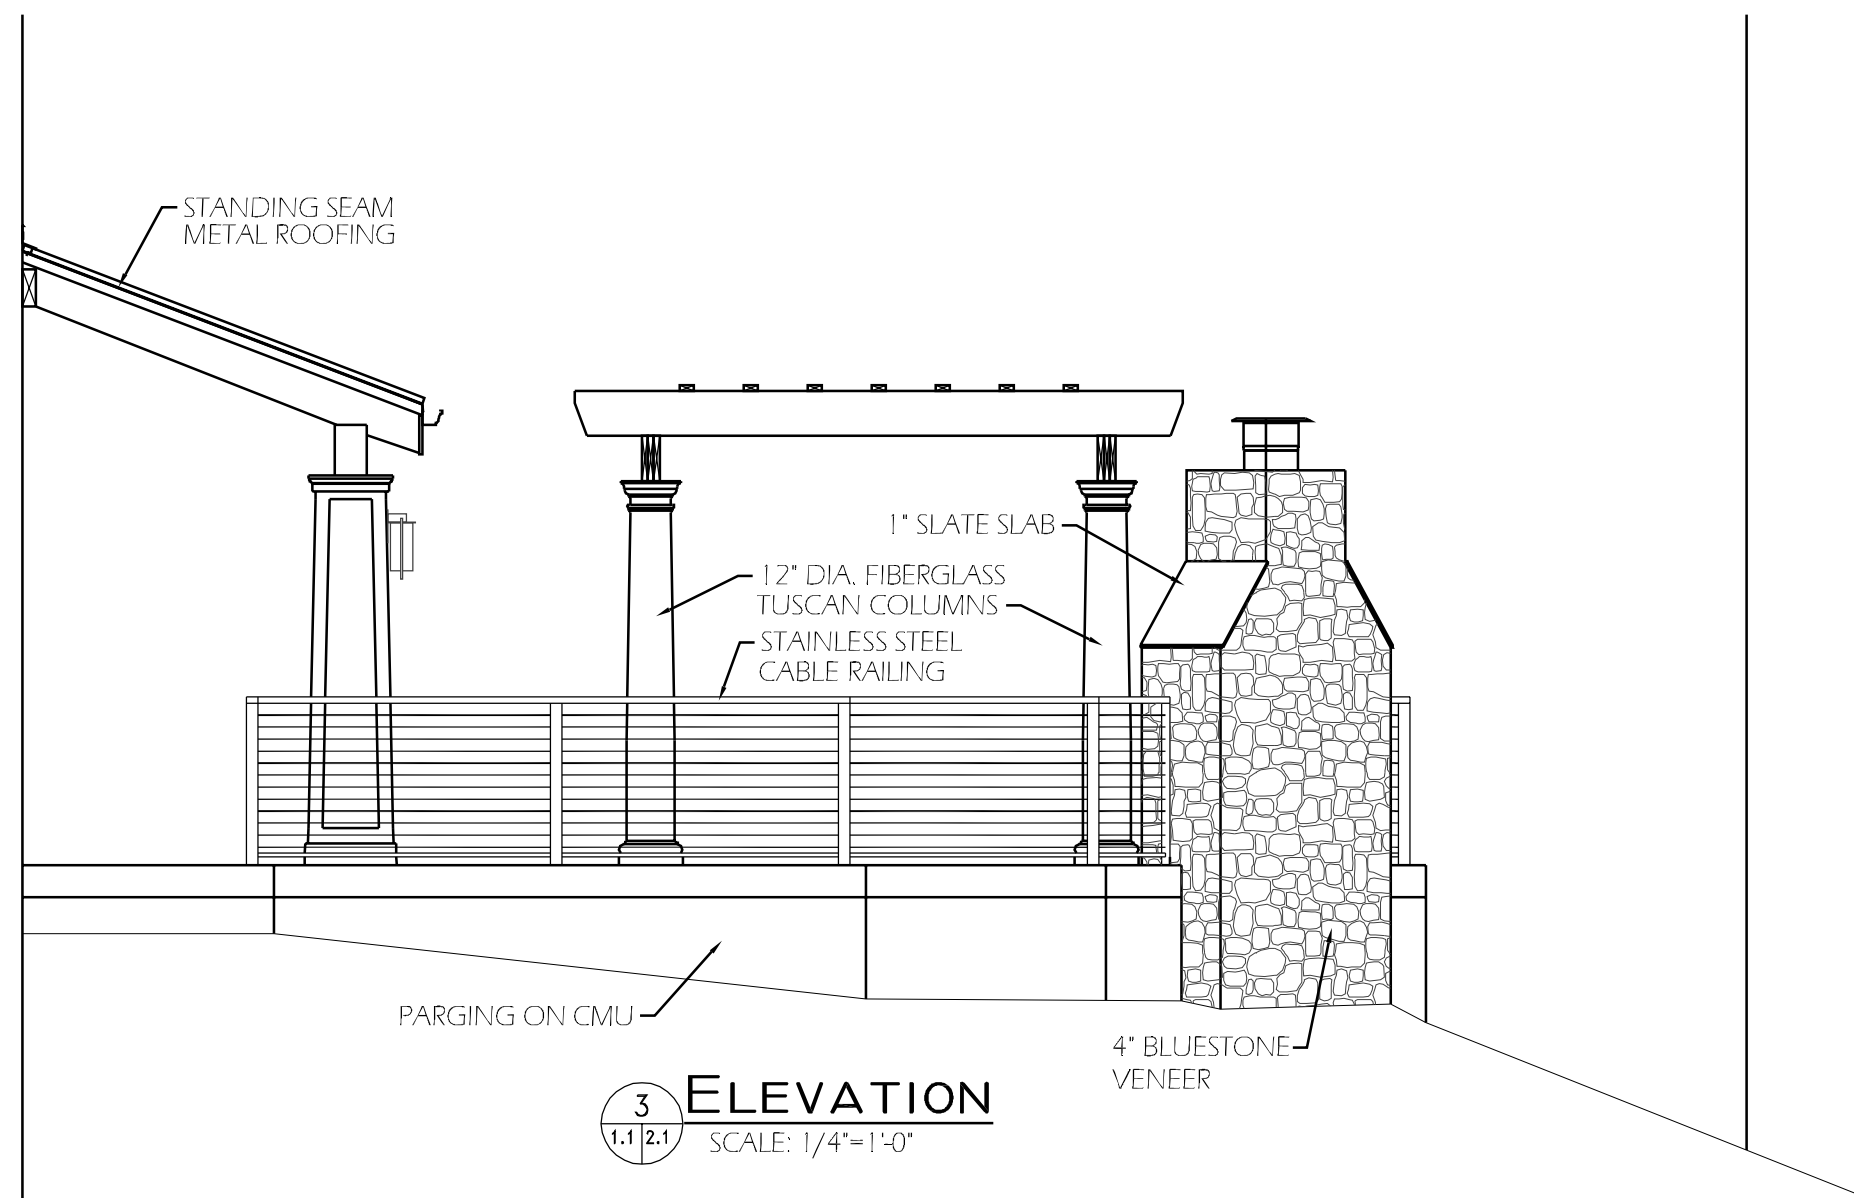

3 ELEVATION
SCALE: 1/4"=1'-0"

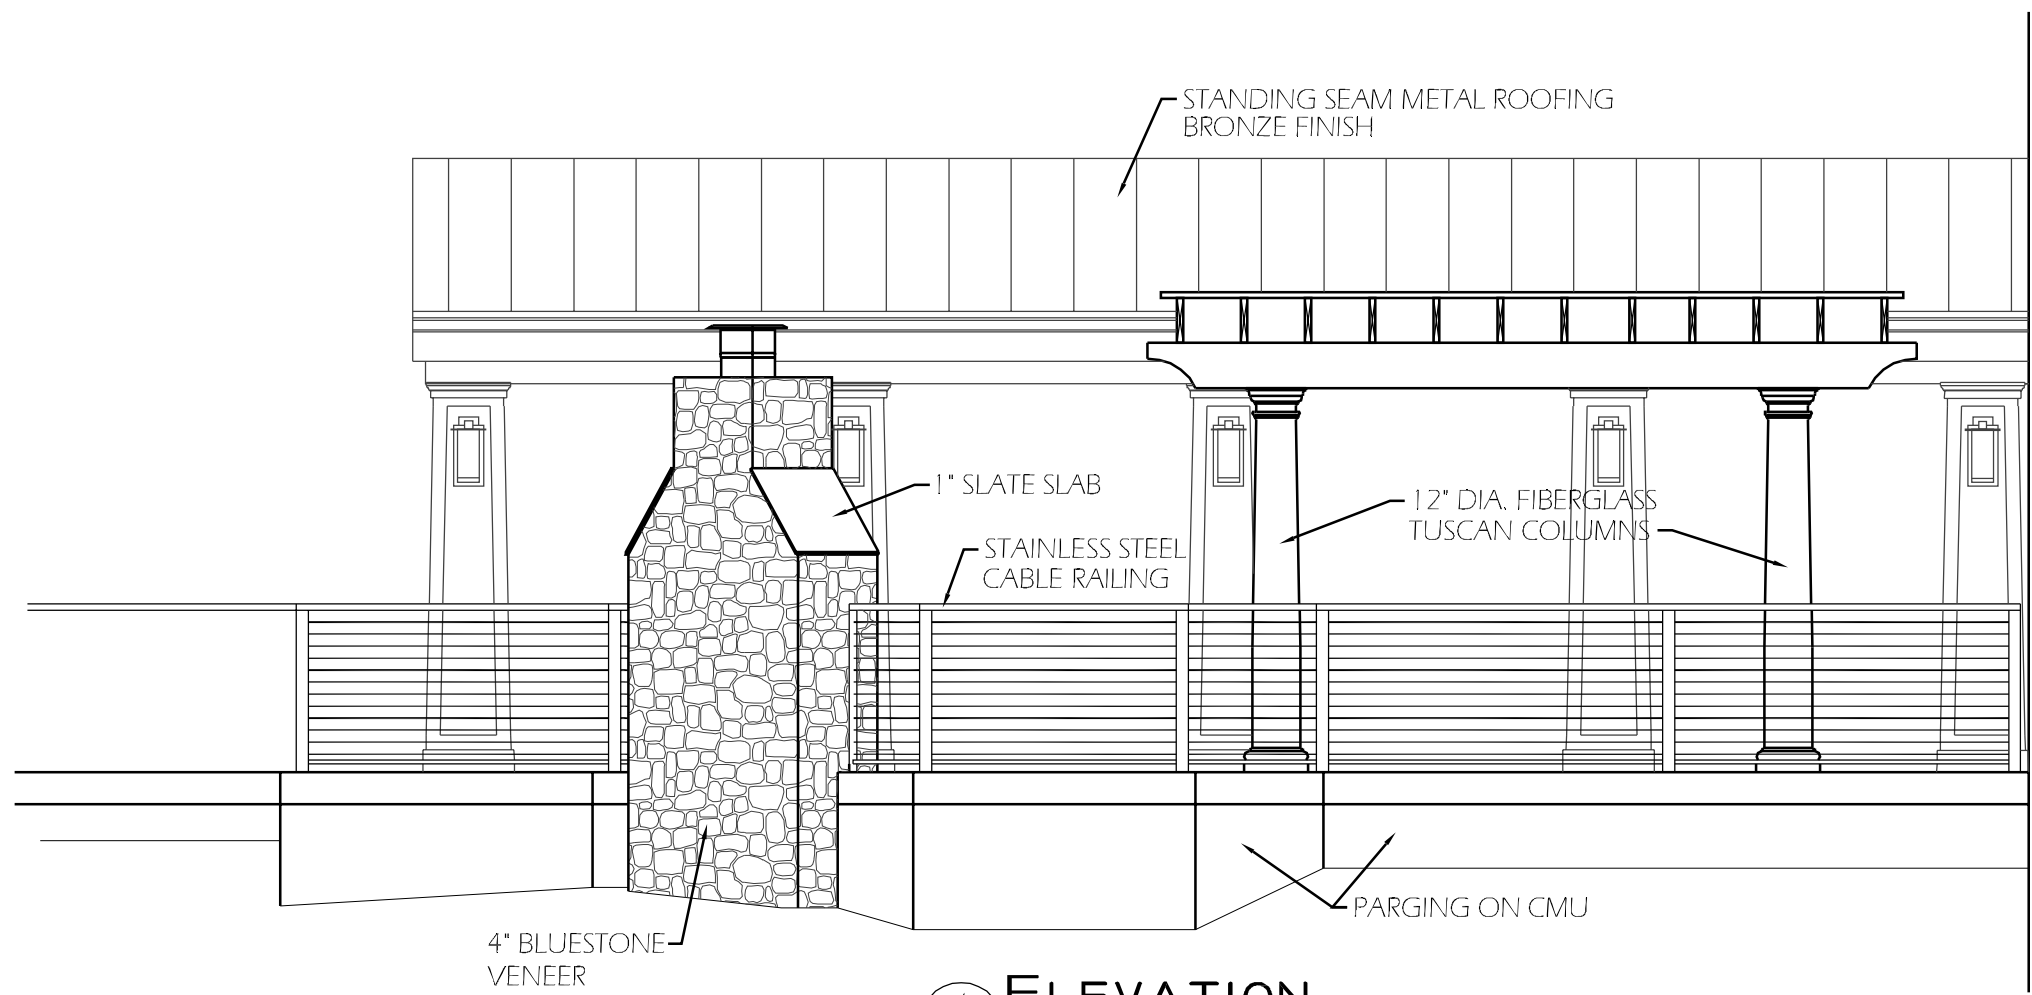


4 ELEVATION
SCALE: 1/4"=1'-0"


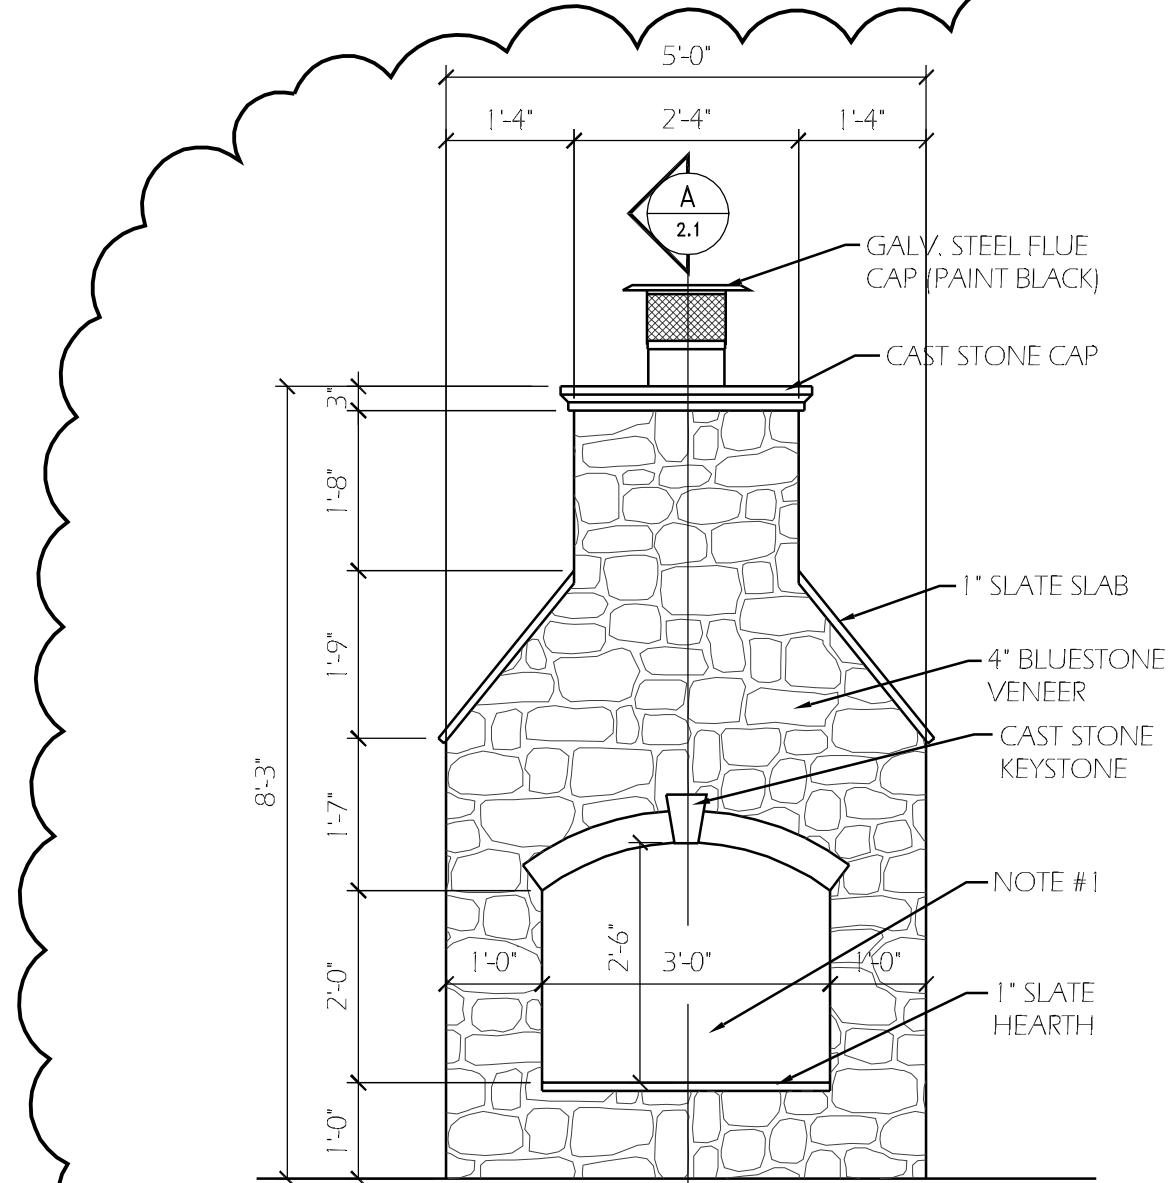


5 ELEVATION
SCALE: 1/2"=1'-0"


NOTES:
1. PROVIDE PETERSON REAL Fyre 24 INCH CHARRED FRONTIER OAK INDOOR/OUTDOOR GAS LOG SET WITH VENT-FREE PROPANE STAINLESS ANSI CERTIFIED G10 BURNER & BASIC ON/OFF REMOTE. COORDINATE LOCATION AND SIZE OF PROPANE TANK W/ GAS COMPANY AND OWNER.

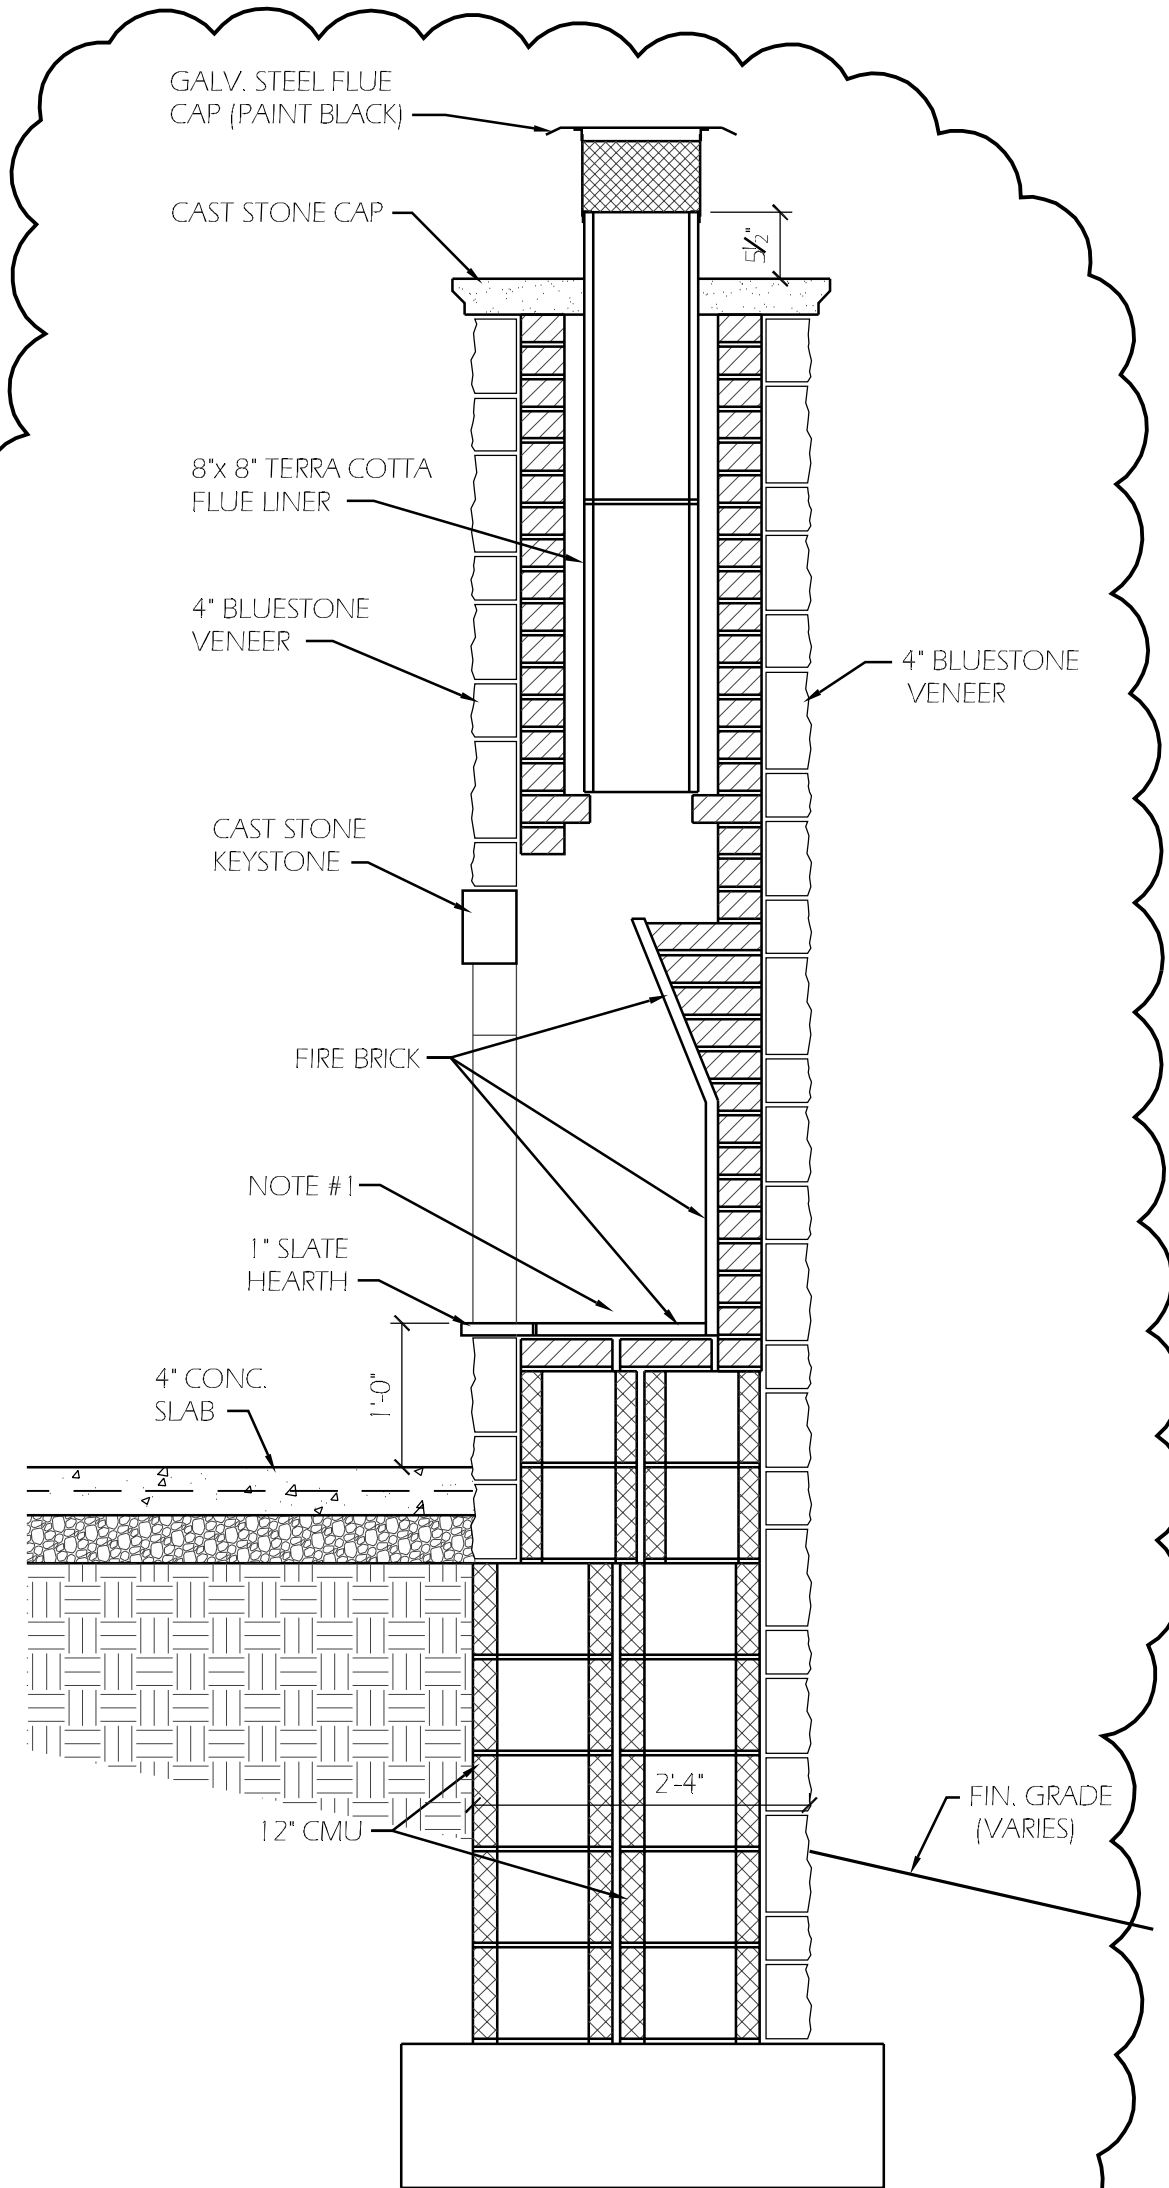

A 2.1 SECTION
SCALE: 3/4"=1'-0"

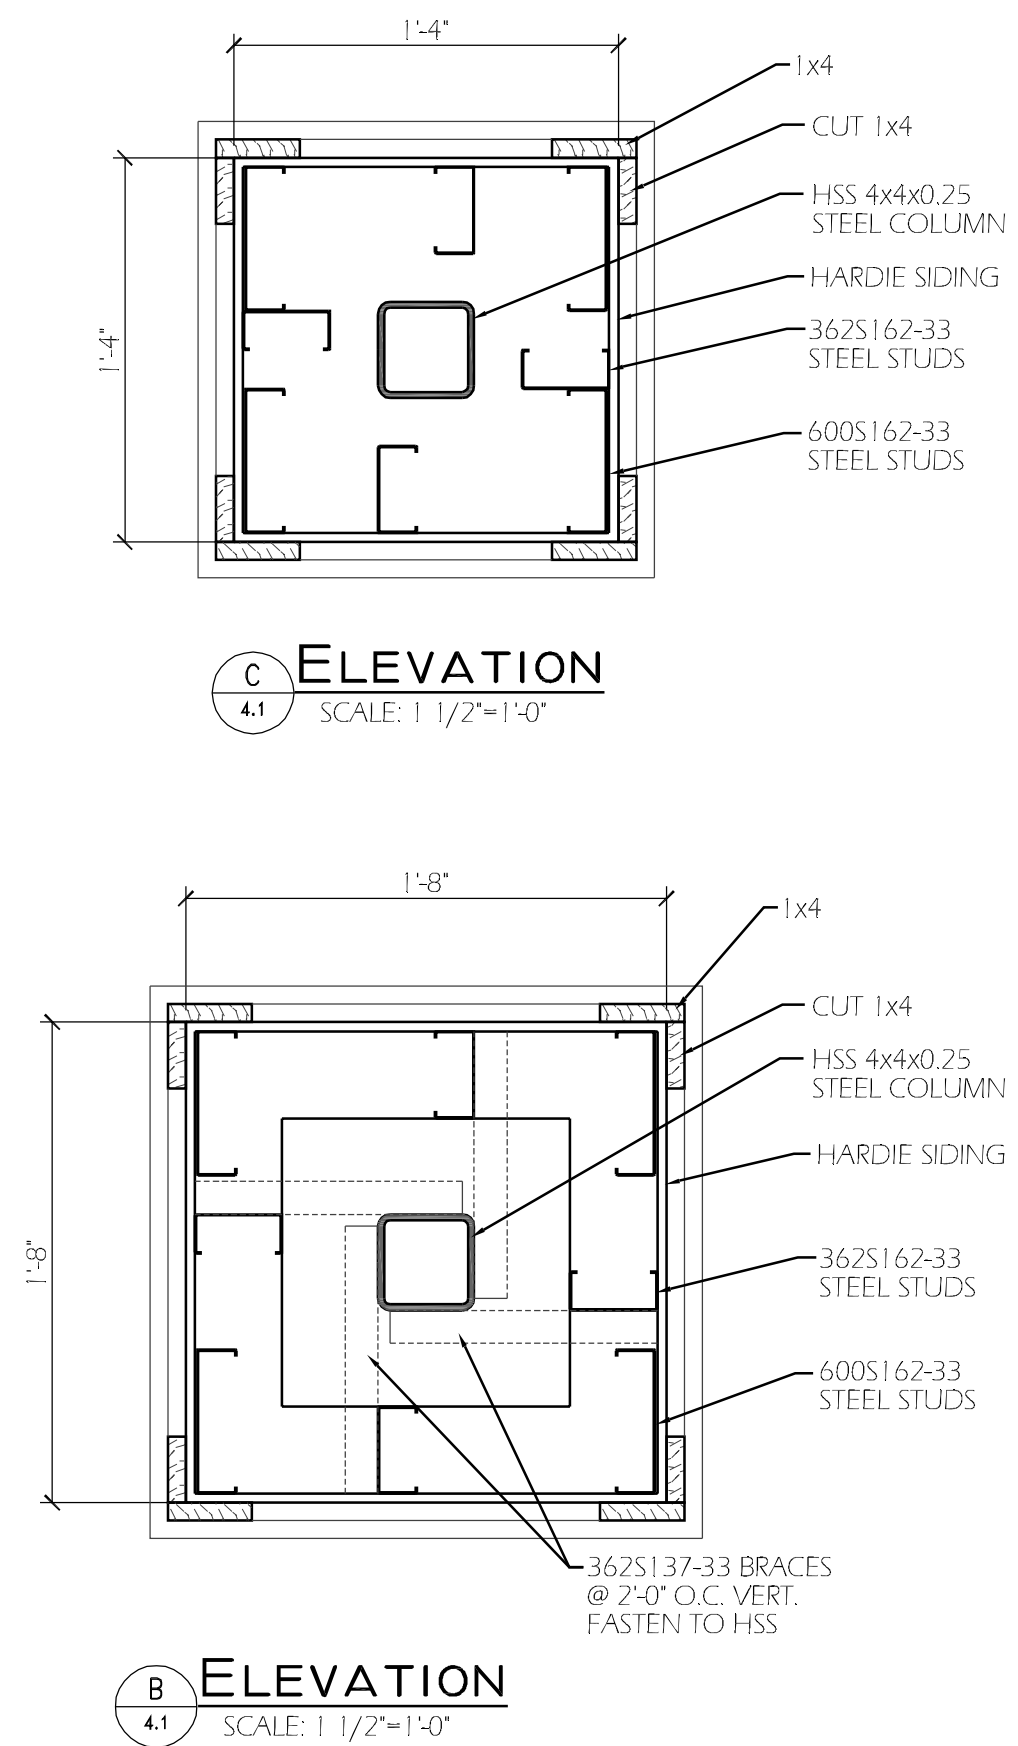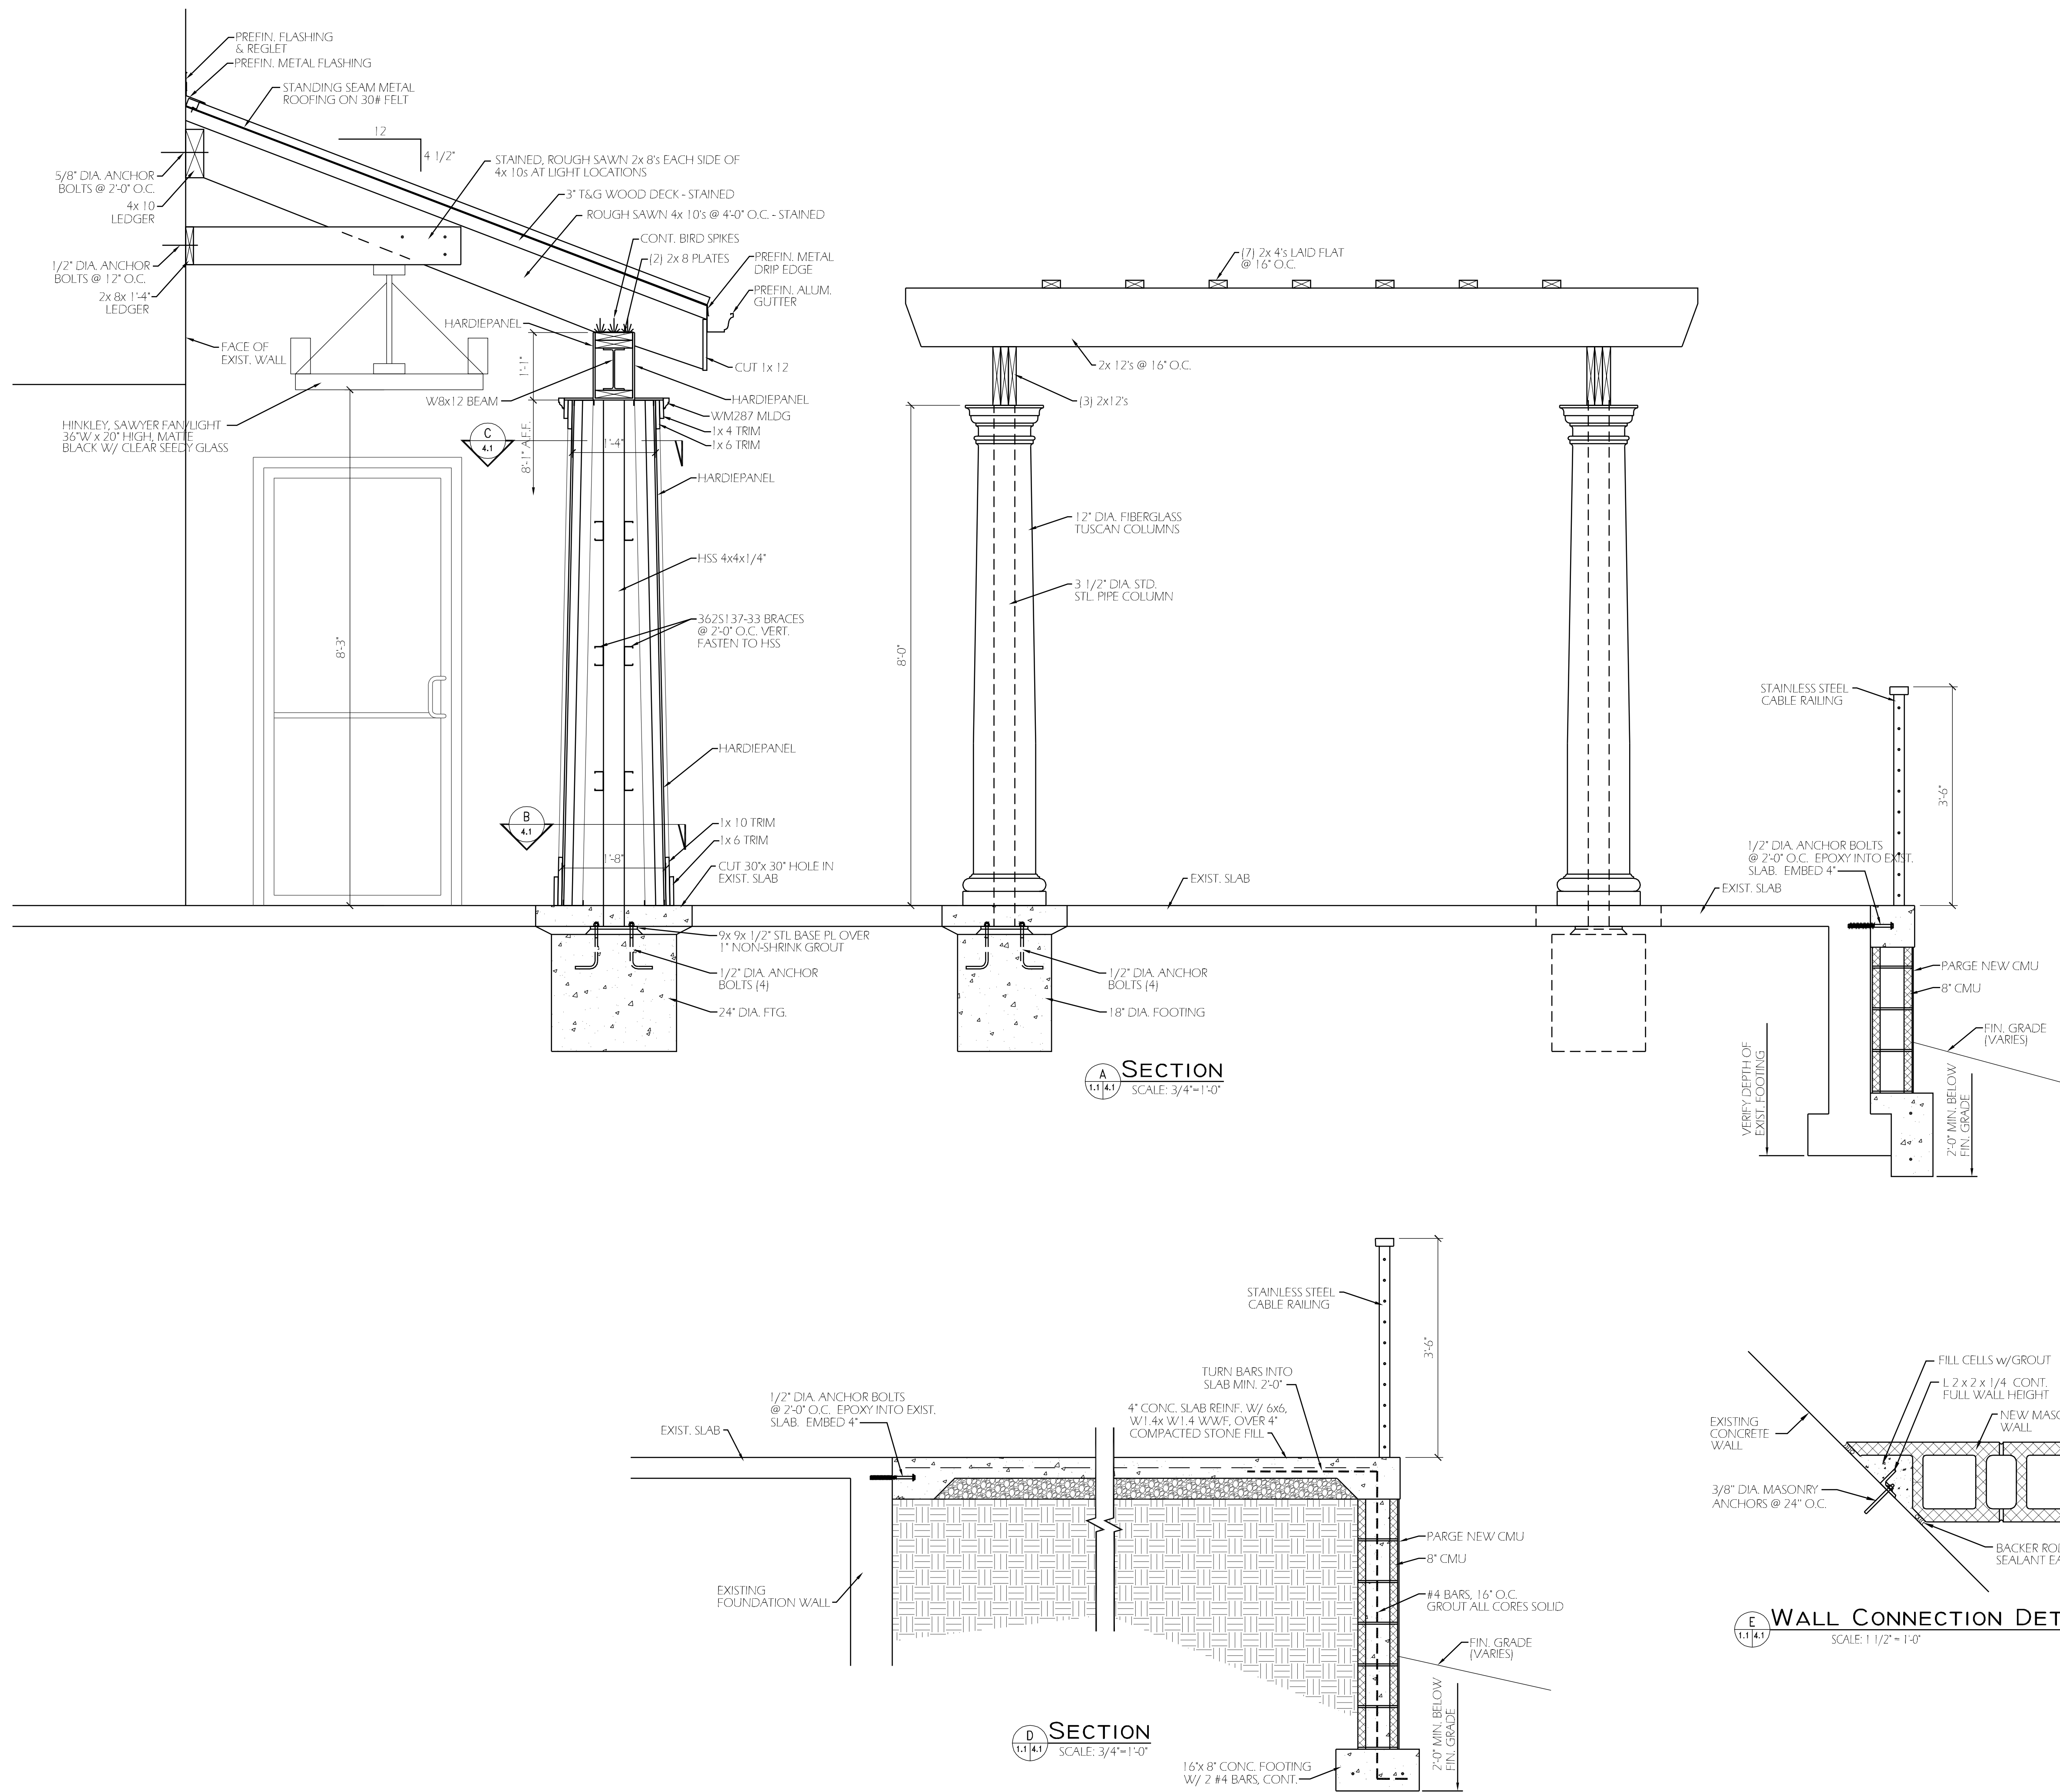

**Garden Deck at
Summit Square
Waynesboro, Virginia**

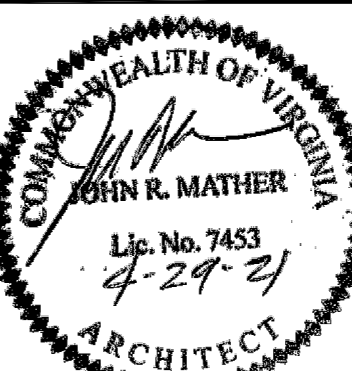

© COPYRIGHT PROTECTED
MATHER ARCHITECTS, P.C.

Date: 4/29/2021
Project: 021004
File: xx.dwg
Drawn By: fwr

A4.1

Sections & Details
Scale: As Noted