


Proposed Walkway
126 Birdwood Court

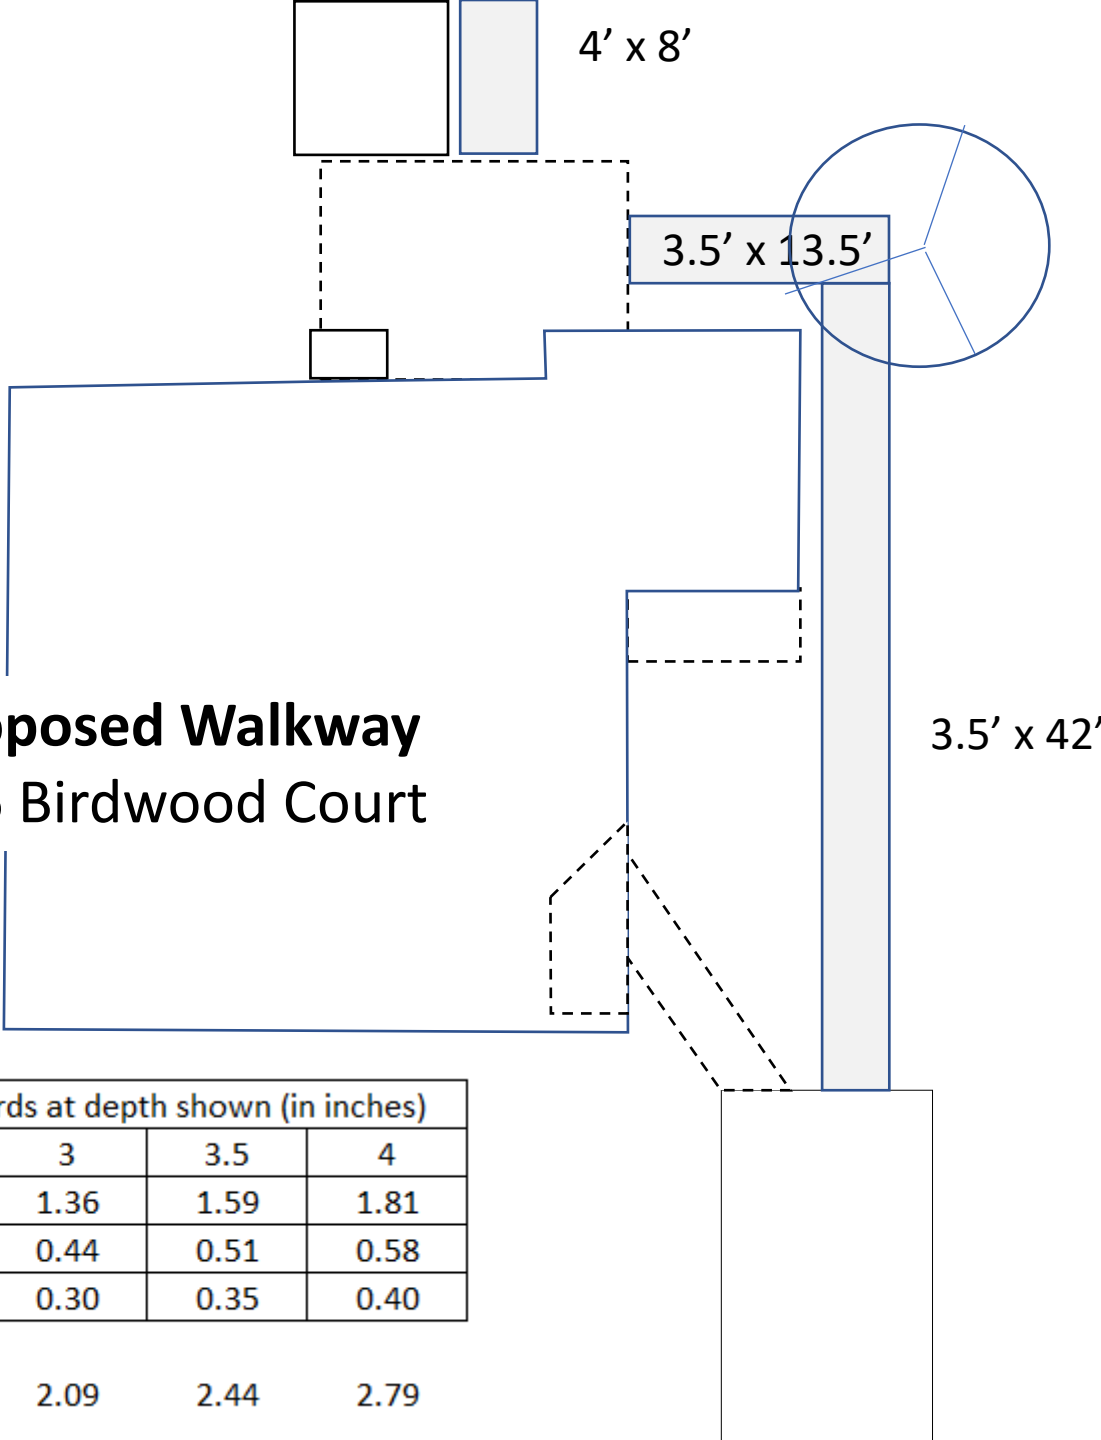


New Walkway

Proposed:

	Dim 1	Dim 2	sq ft	sq yards	Cubic Yards at depth shown (in inches)			
					2.5	3	3.5	4
First walkway	42	3.5	147.00	16.33	1.13	1.36	1.59	1.81
Second walkway	13.5	3.5	47.25	5.25	0.36	0.44	0.51	0.58
Third walkway	8	4	32.00	3.56	0.25	0.30	0.35	0.40

Total 226.25 25.14 1.75 2.09 2.44 2.79

Proposed Walkway
126 Birdwood Court

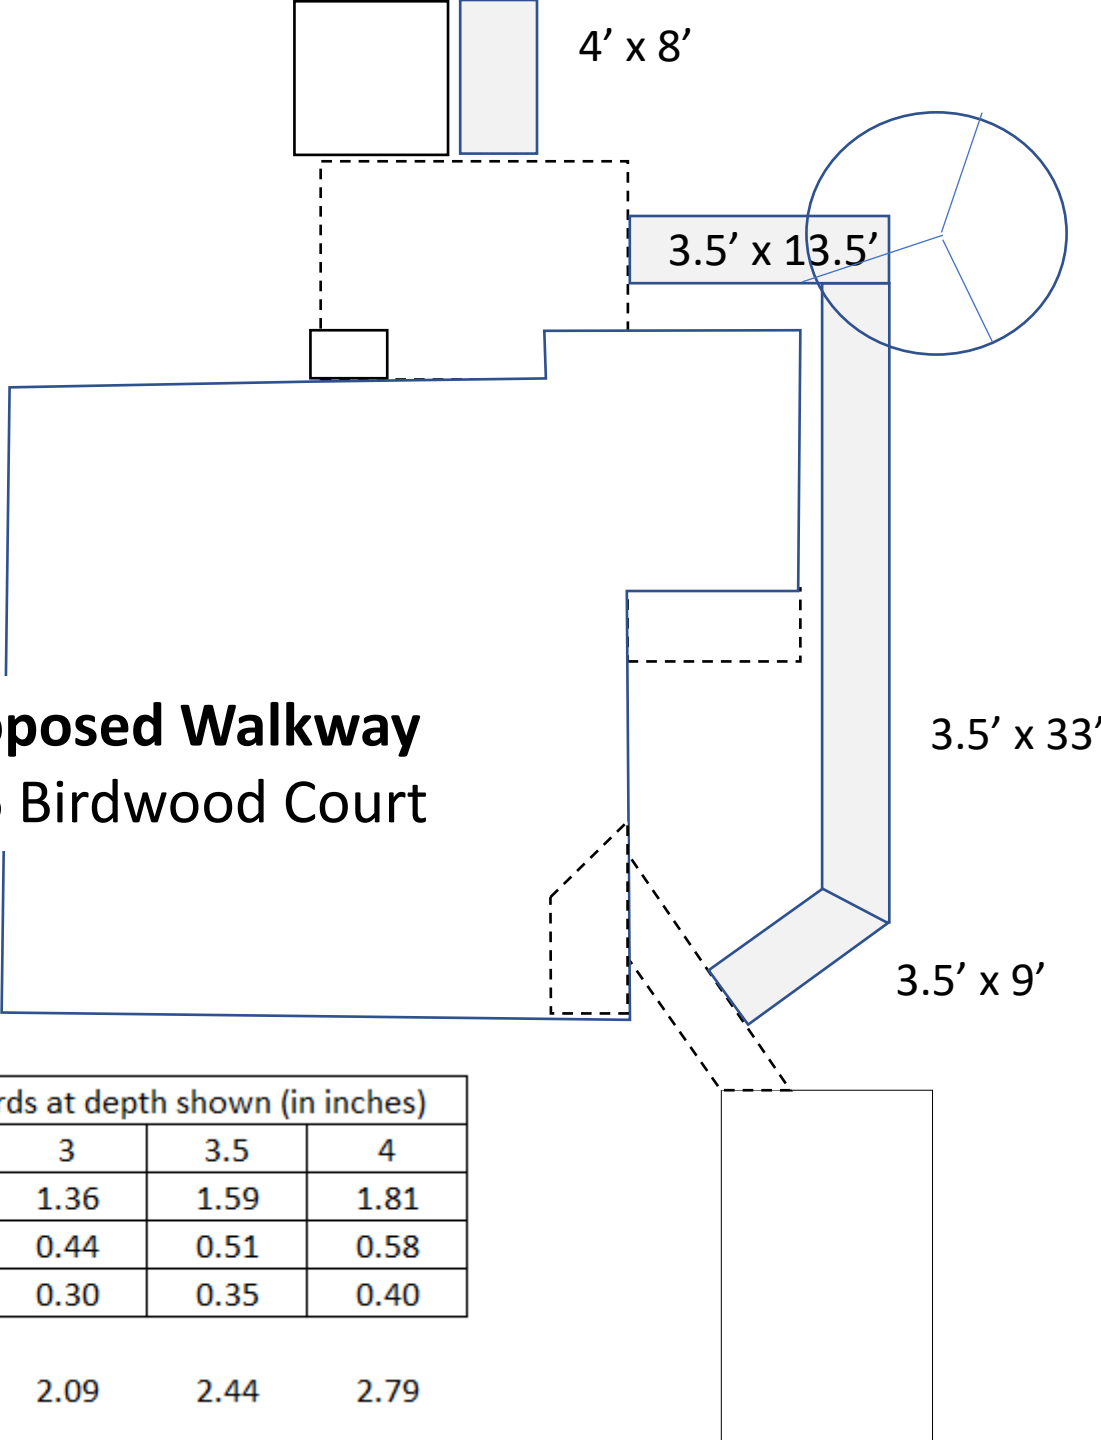

New Walkway

Proposed:

	Dim 1	Dim 2	sq ft	sq yards	Cubic Yards at depth shown (in inches)			
					2.5	3	3.5	4
First walkway	42	3.5	147.00	16.33	1.13	1.36	1.59	1.81
Second walkway	13.5	3.5	47.25	5.25	0.36	0.44	0.51	0.58
Third walkway	8	4	32.00	3.56	0.25	0.30	0.35	0.40

Total 226.25 25.14 1.75 2.09 2.44 2.79