




GC: PLEASE VERIFY THIS LOCATION IS ACCEPTABLE FOR SOAP DISPENSER. PLEASE SPECIFY HOLE DIAMETER OR PROVIDE PRODUCT DATA FOR SOAP DISPENSER

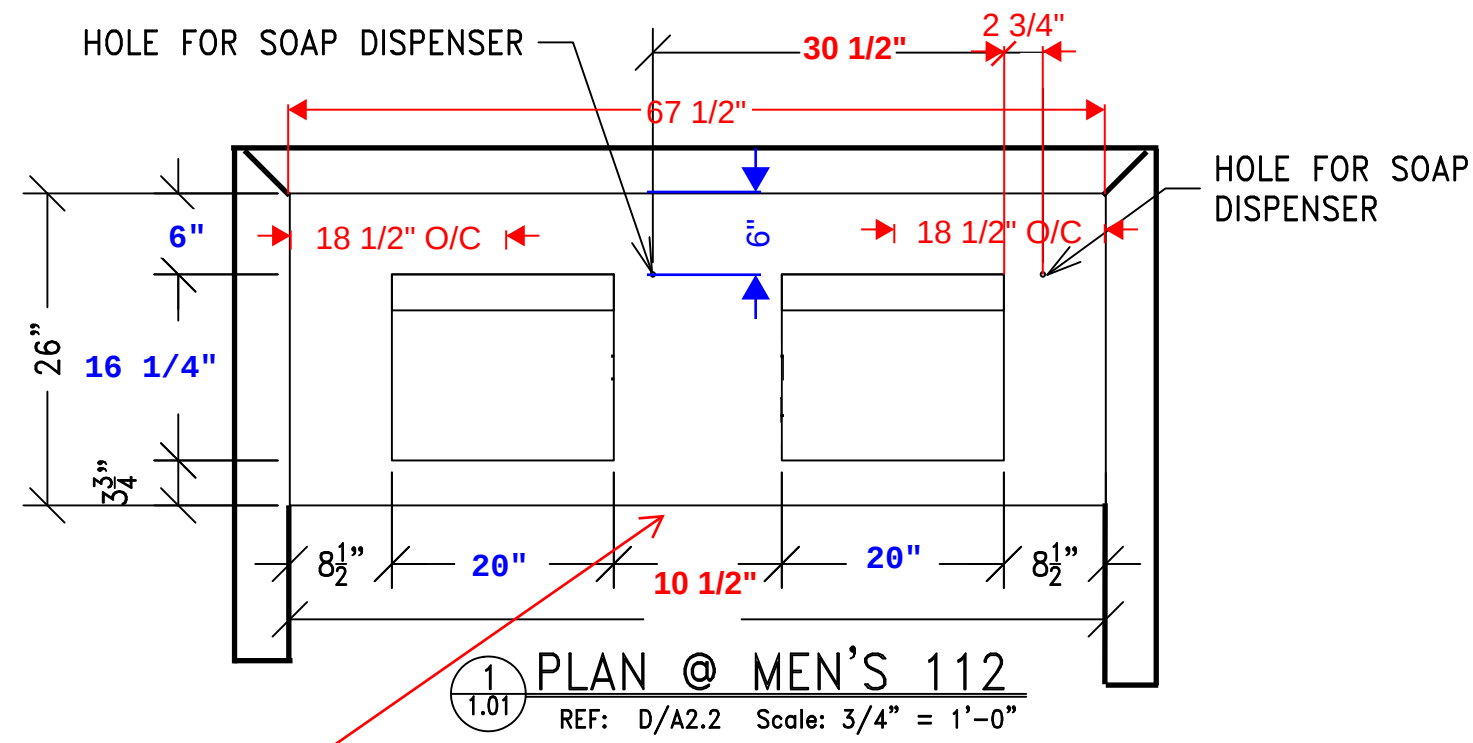


Note: this top is 3/8\"/>

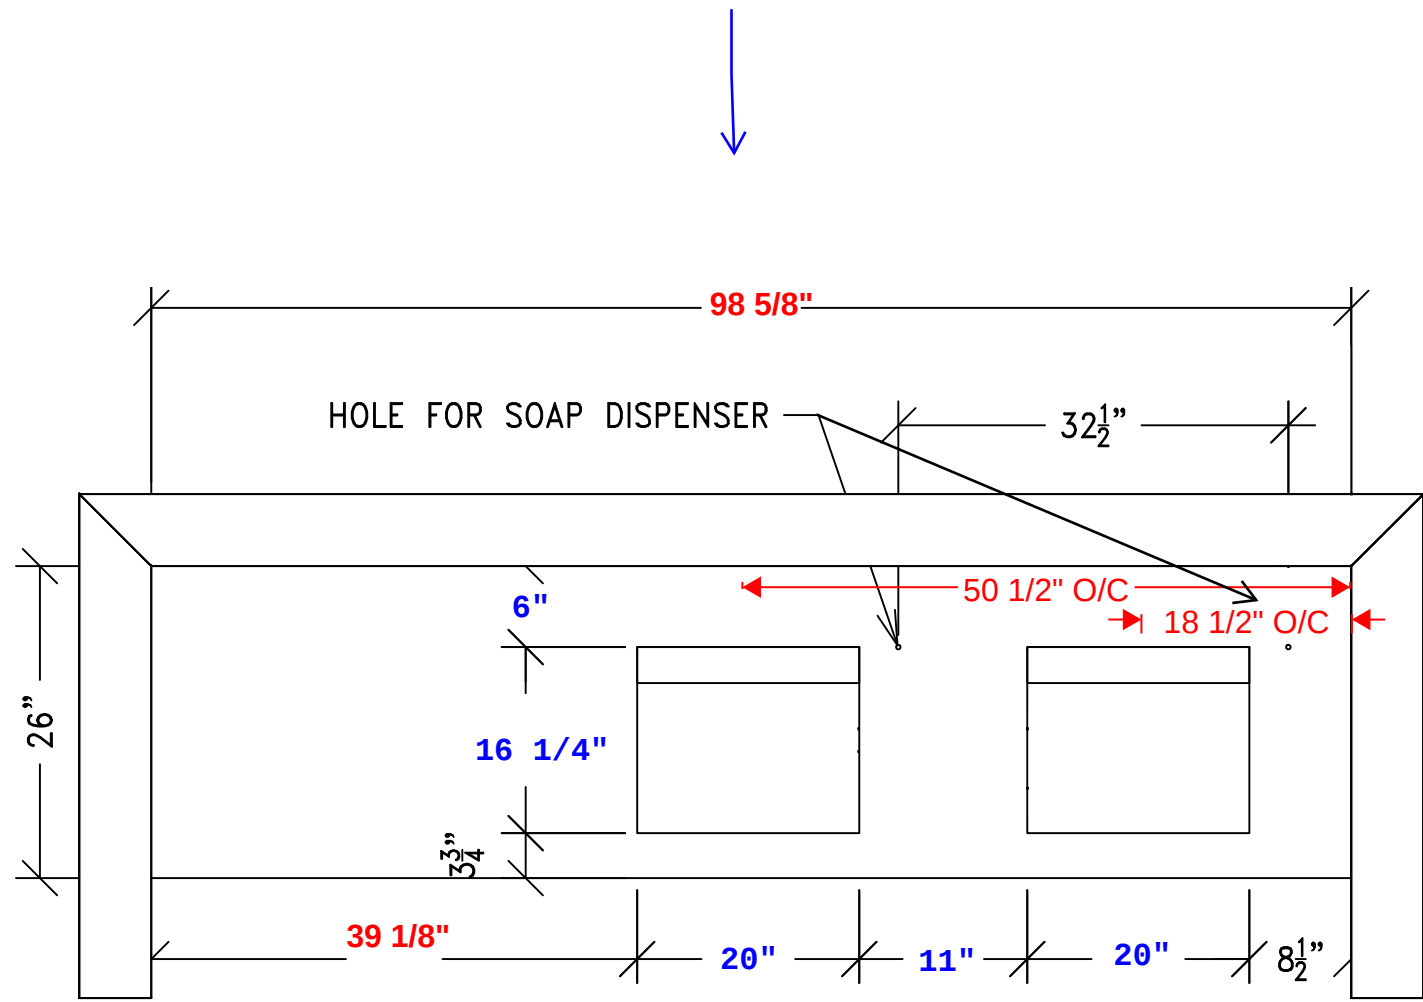


3 PLAN @ WOMEN'S 115
REF: G/A2.2 Scale: 3/4" = 1'-0"

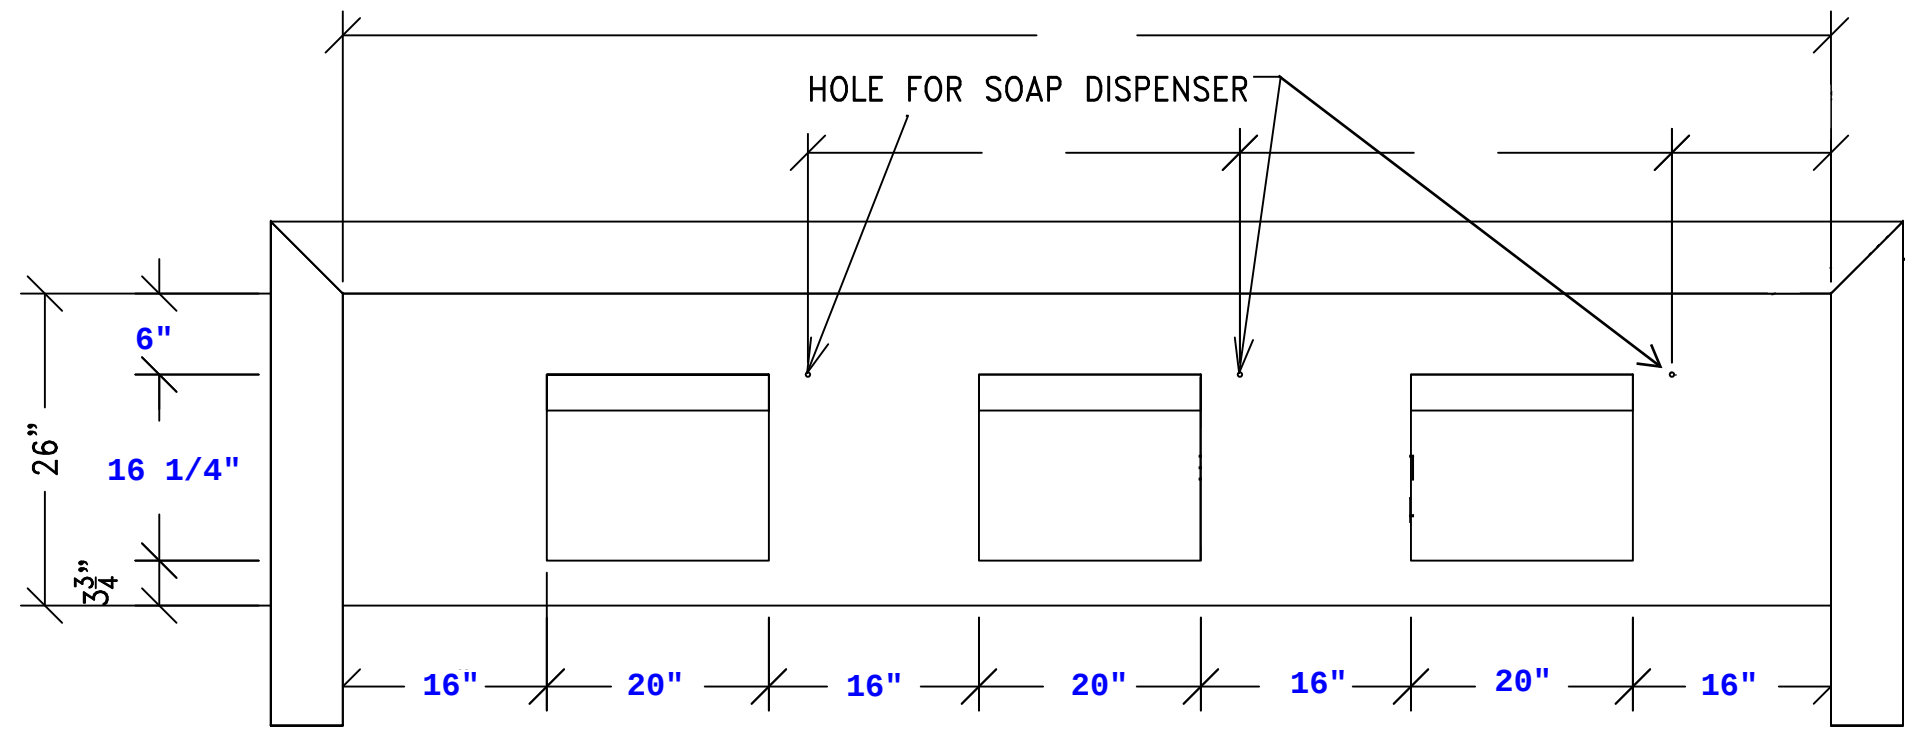


3 PLAN @ WOMEN'S 205
REF: W/A2.2 Scale: 3/4" = 1'-0"

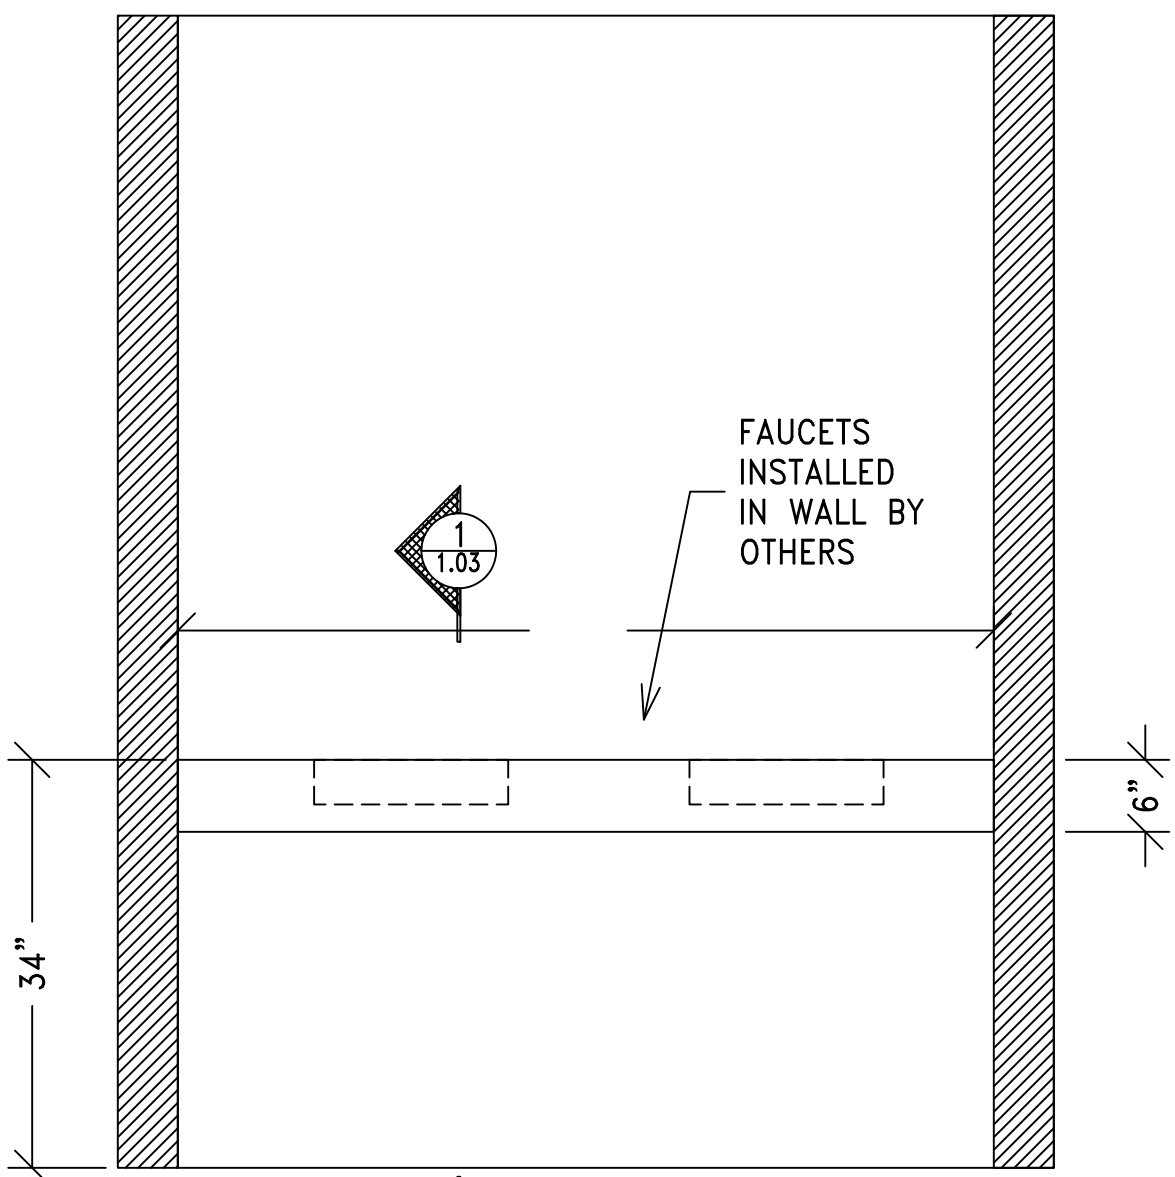

2 ELEV @ MEN'S 112
REF: D/A2.2 Scale: 3/4" = 1'-0"

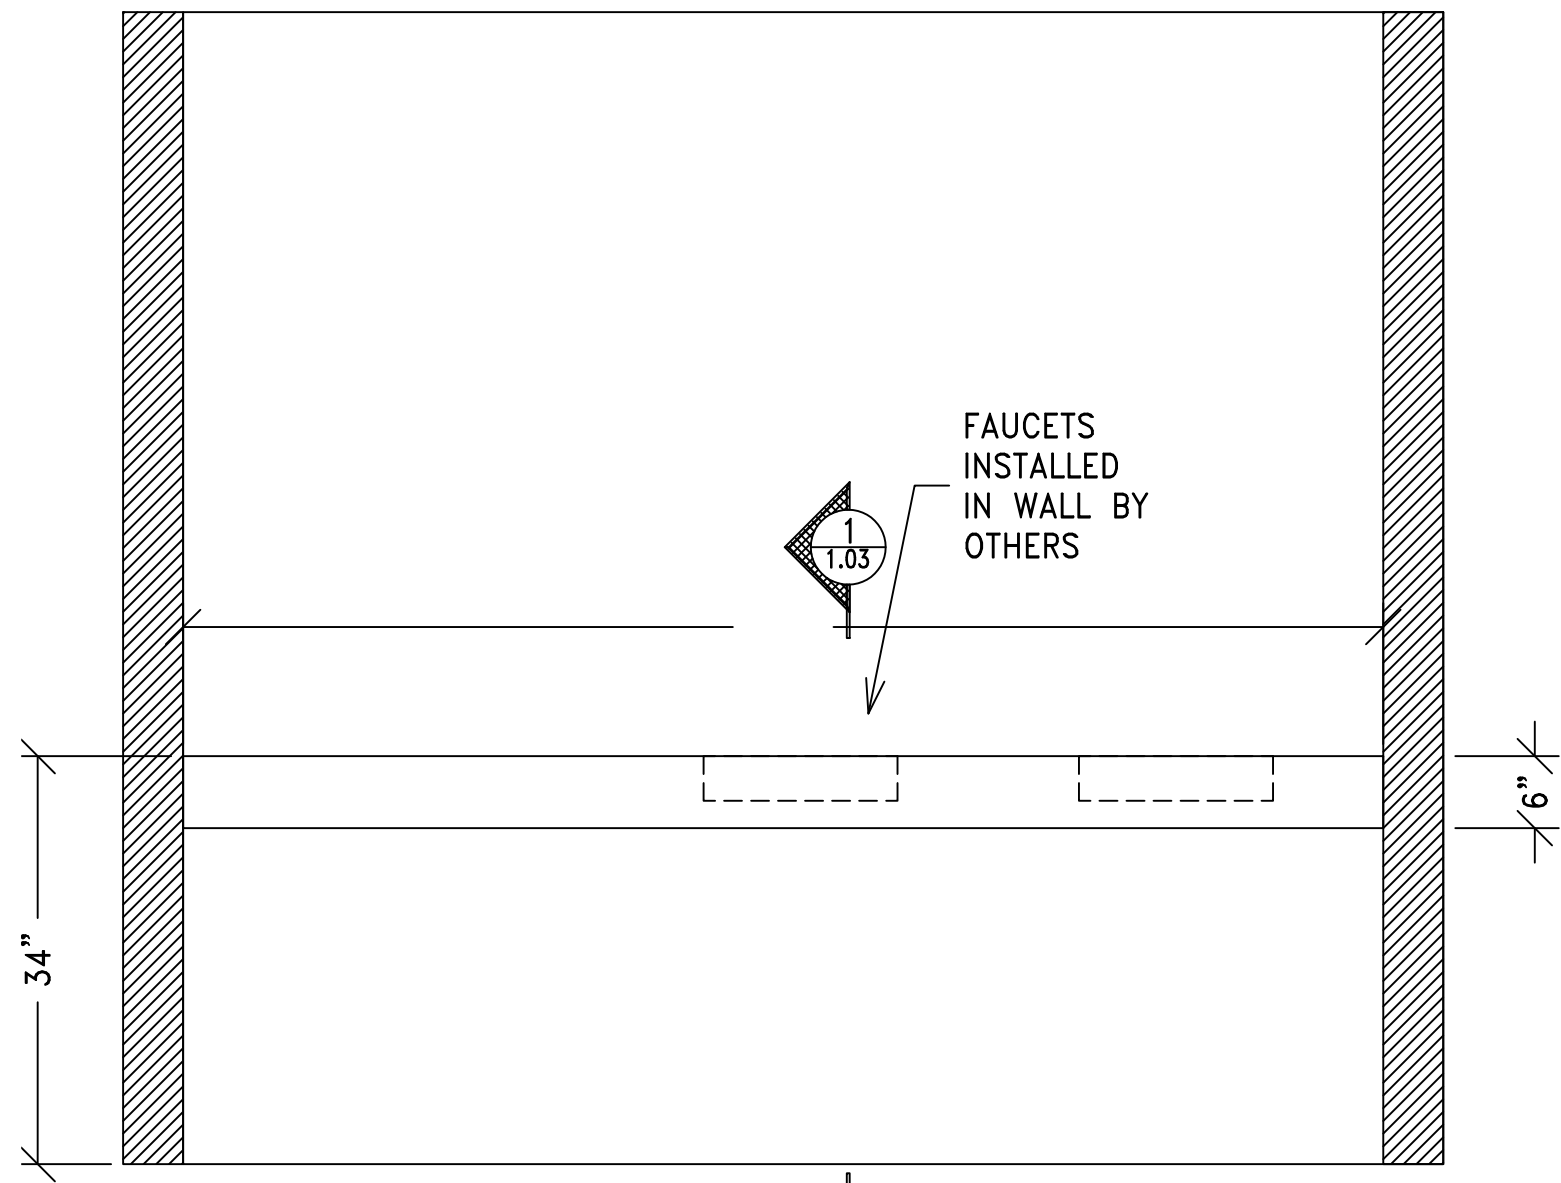

4 ELEV @ WOMEN'S 115
REF: G/A2.2 Scale: 3/4" = 1'-0"

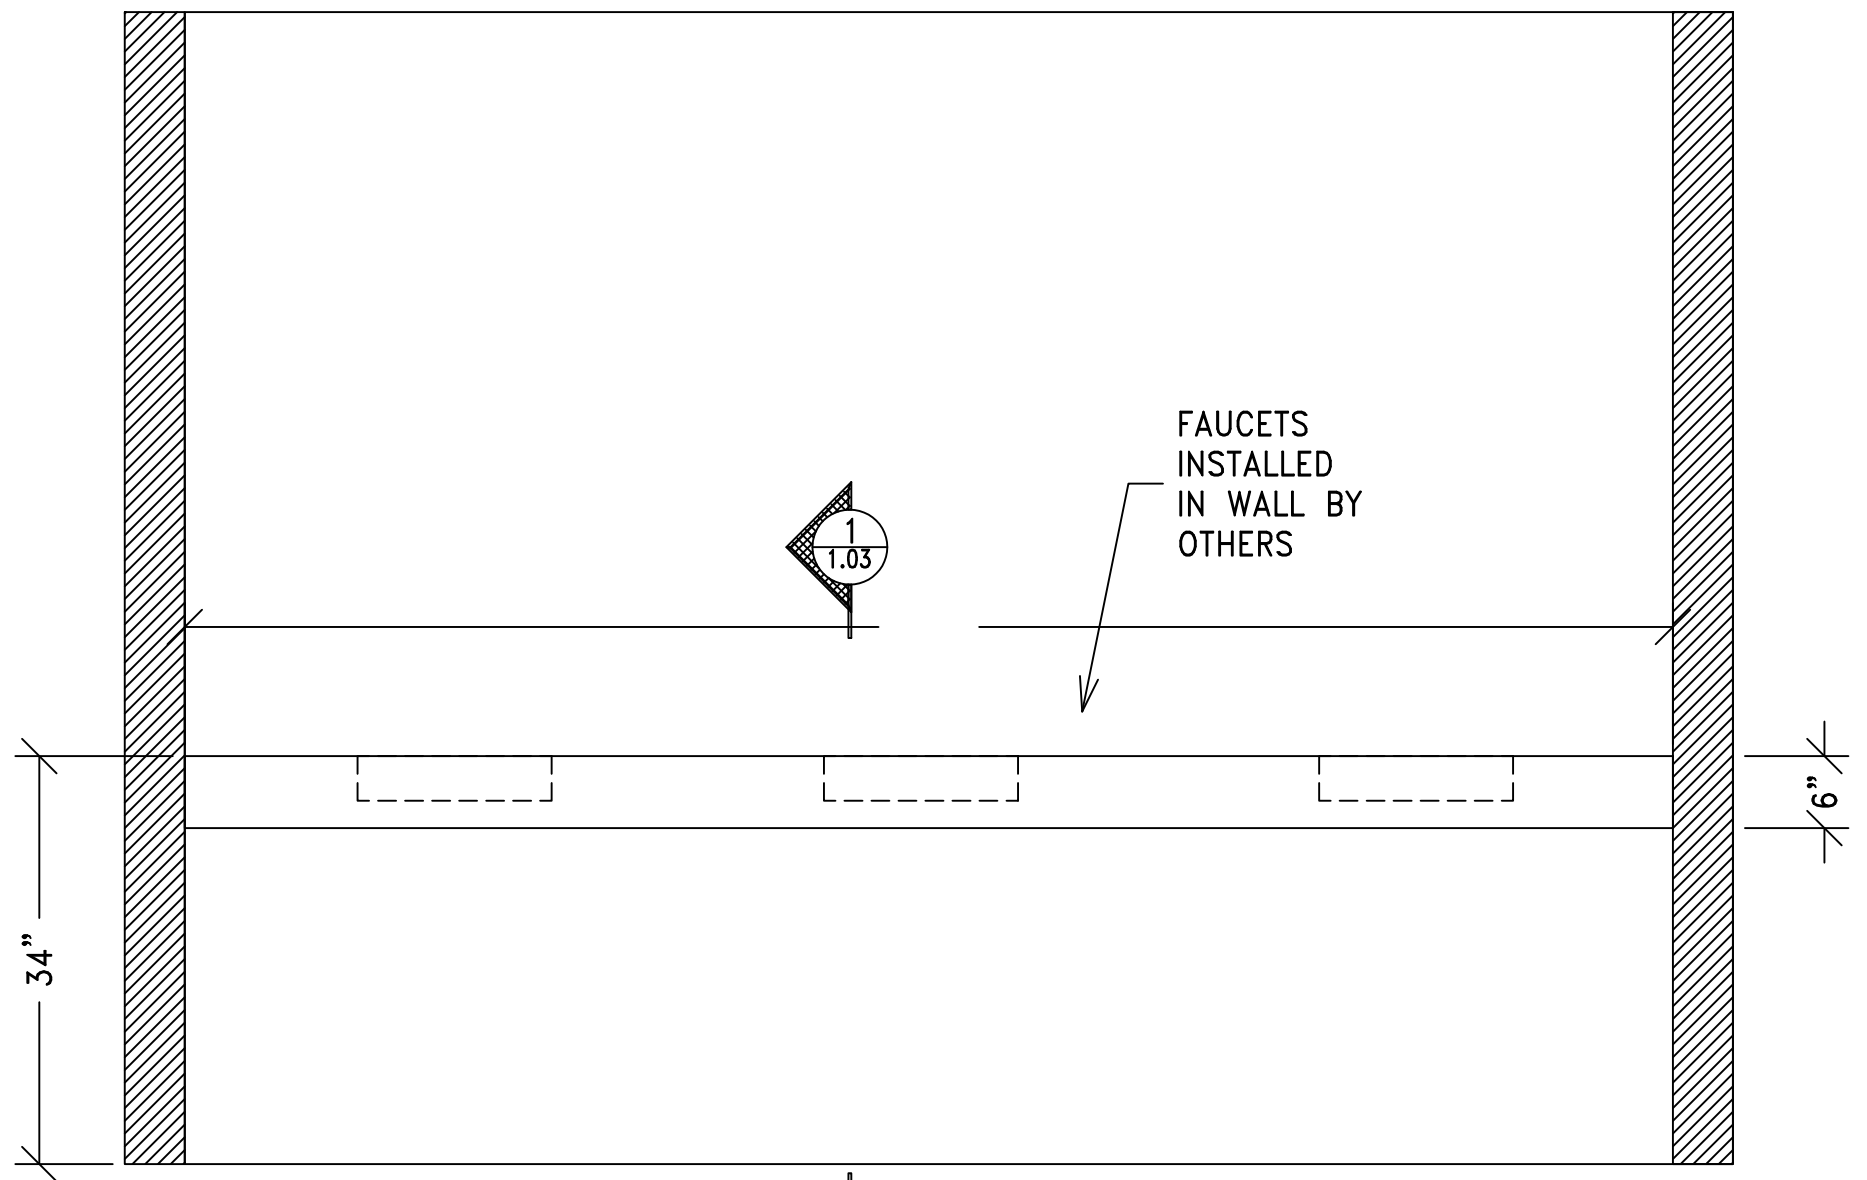

4 ELEV @ WOMEN'S 205
REF: W/A2.2 Scale: 3/4" = 1'-0"



ASHLAND WOODWORK
101 HENRY CLAY RD
ASHLAND, VA 23005
PHONE: (804)-798-4088 FAX: (804)-798-4059

DRAWING SUBMITTAL DATE

02-24-2020

THE PUTNEY OFFICE BLDG

2220 WEST BROAD ST

RICHMOND, VA 23220

L.F.JENNINGS

407 N WASHINGTON STREET STE 200

FALLS CHURCH, VA 22046

JOB NUMBER

50001

REVISION 1

--

--

REVISION 2

--

--

REVISION 3

--

--

DRAWN BY


JJ

SCALE

AS NOTED


PAGE NUMBER

1.01

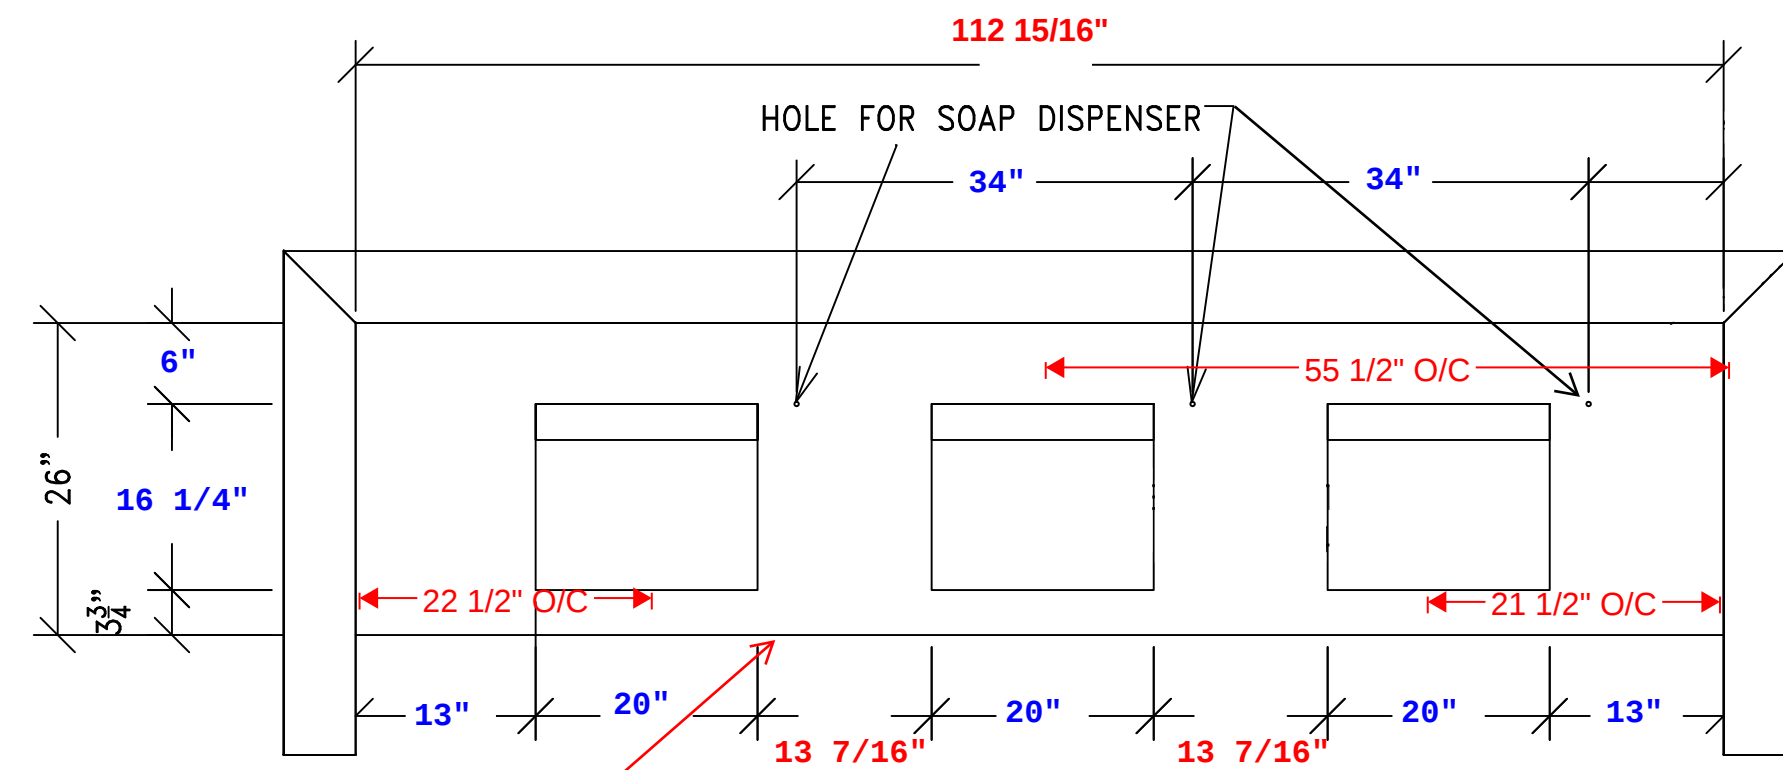


1 PLAN @ MEN'S 206
REF: Q/A2.2 Scale: 3/4" = 1'-0"

Note: This top is 3/16" wider at the front

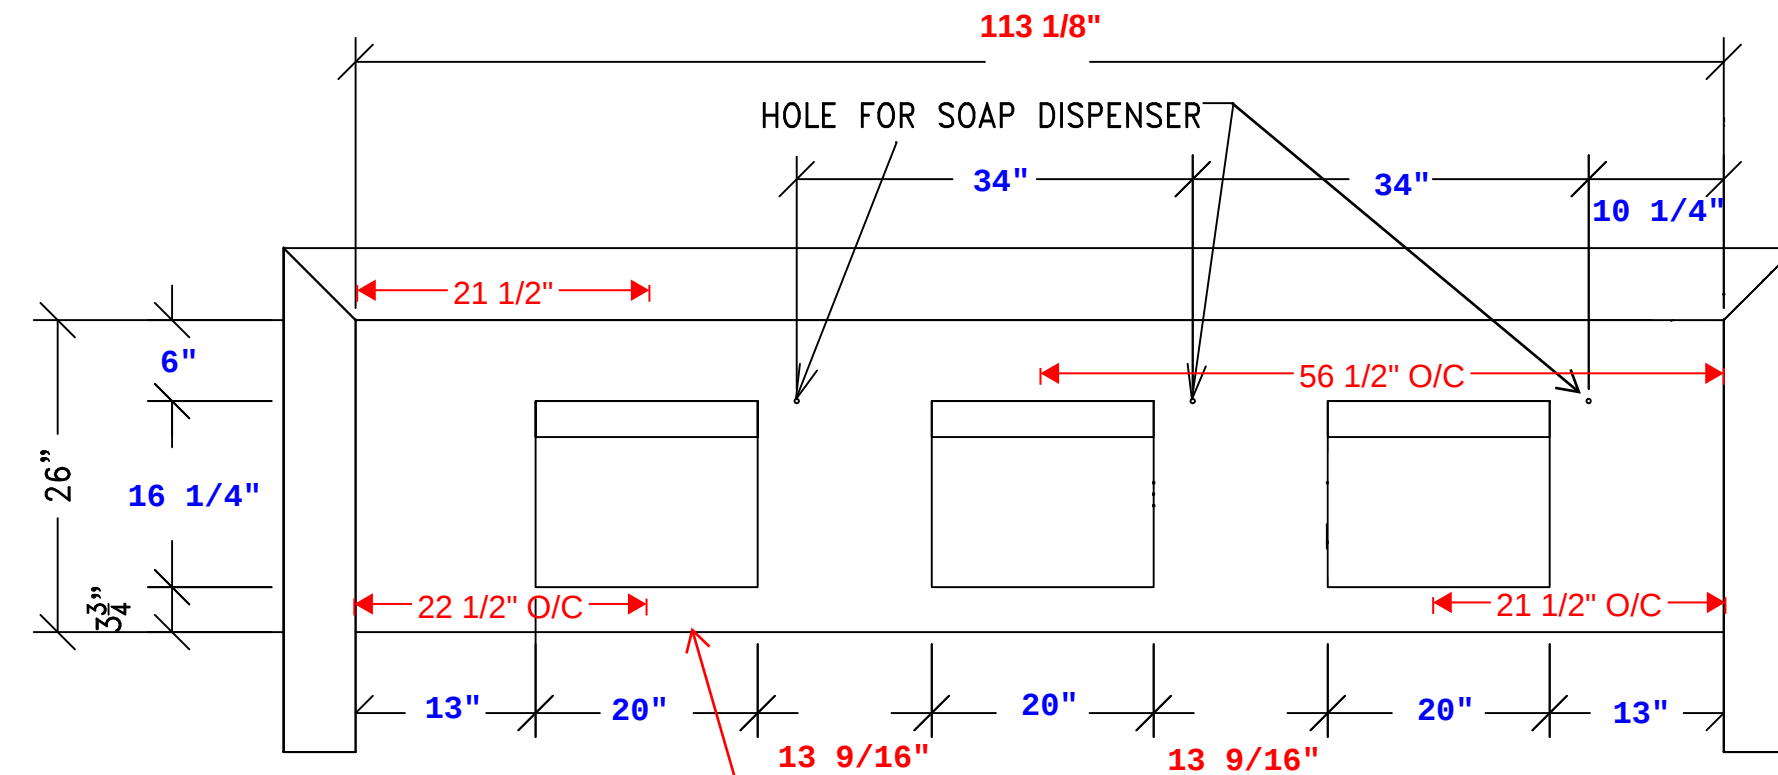

3 PLAN @ MEN'S 303
REF: Q/A2.2 Scale: 3/4" = 1'-0"


Note: This top is 1/8" wider at the front

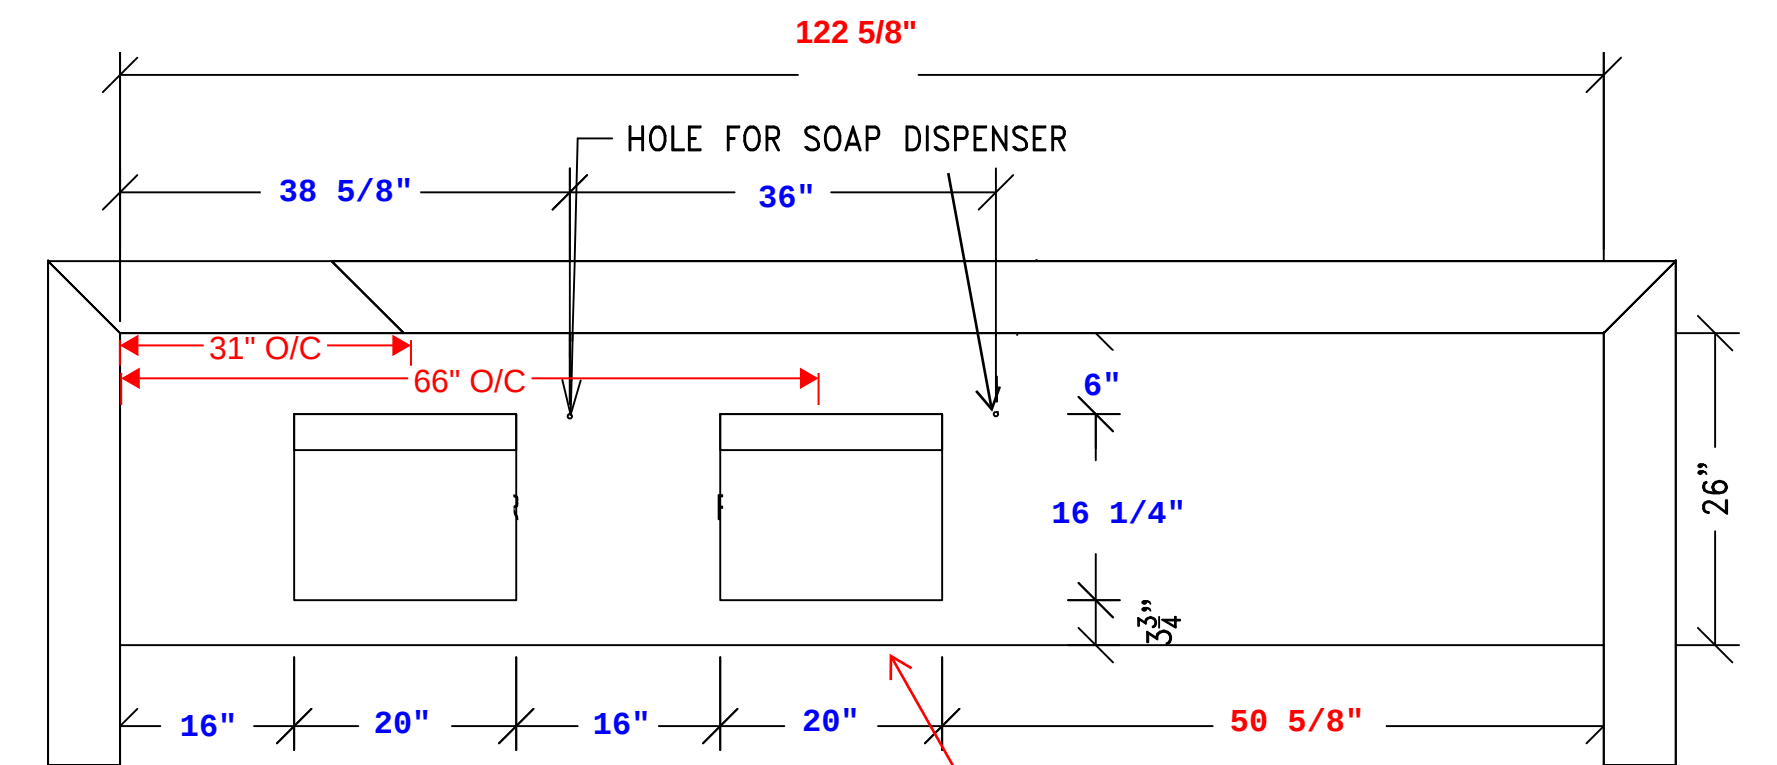


5 PLAN @ WOMEN'S 302
REF: E/A2.2 Scale: 3/4" = 1'-0"

Note: This top is 1/4" wider at the front


GC: PLEASE VERIFY THIS LOCATION IS ACCEPTABLE FOR SOAP DISPENSER. PLEASE SPECIFY HOLE DIAMETER OR PROVIDE PRODUCT DATA FOR SOAP DISPENSER (TYPICAL)

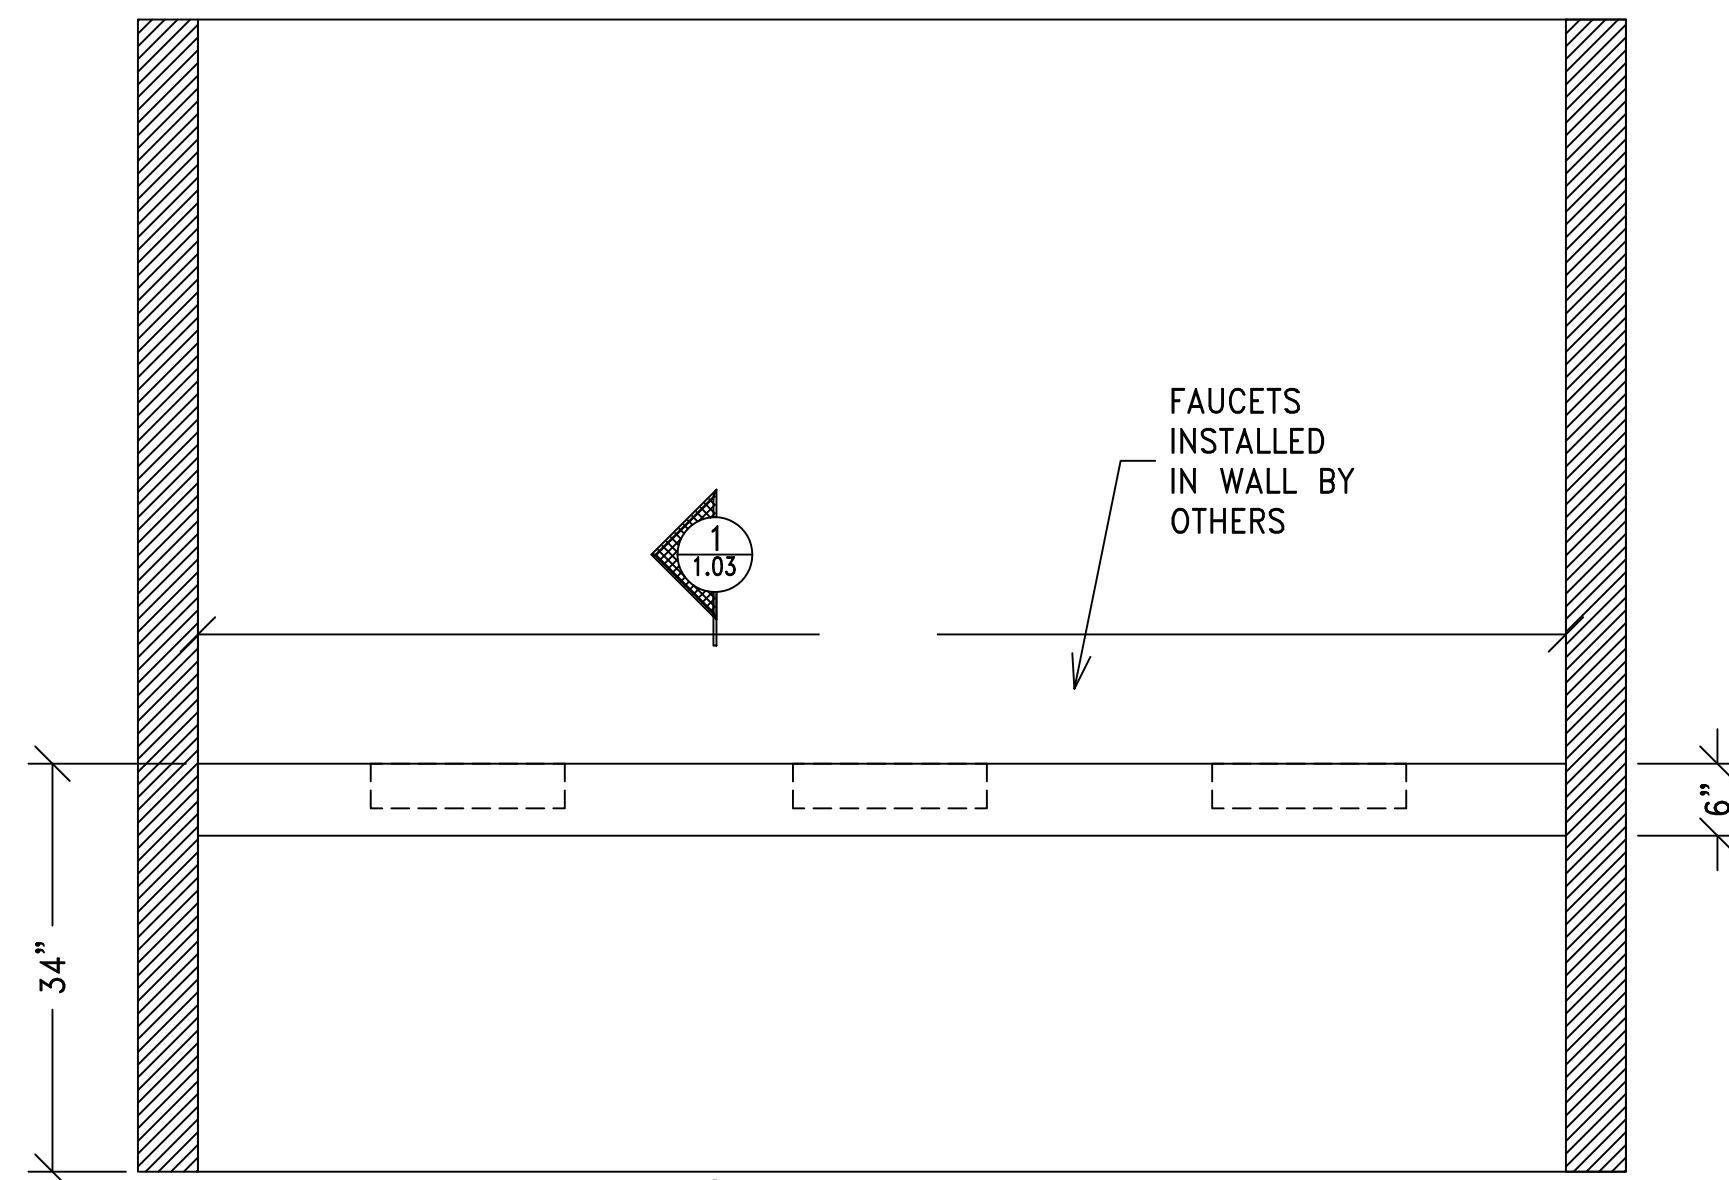

2 ELEV @ MEN'S 206
REF: Q/A2.2 Scale: 3/4" = 1'-0"

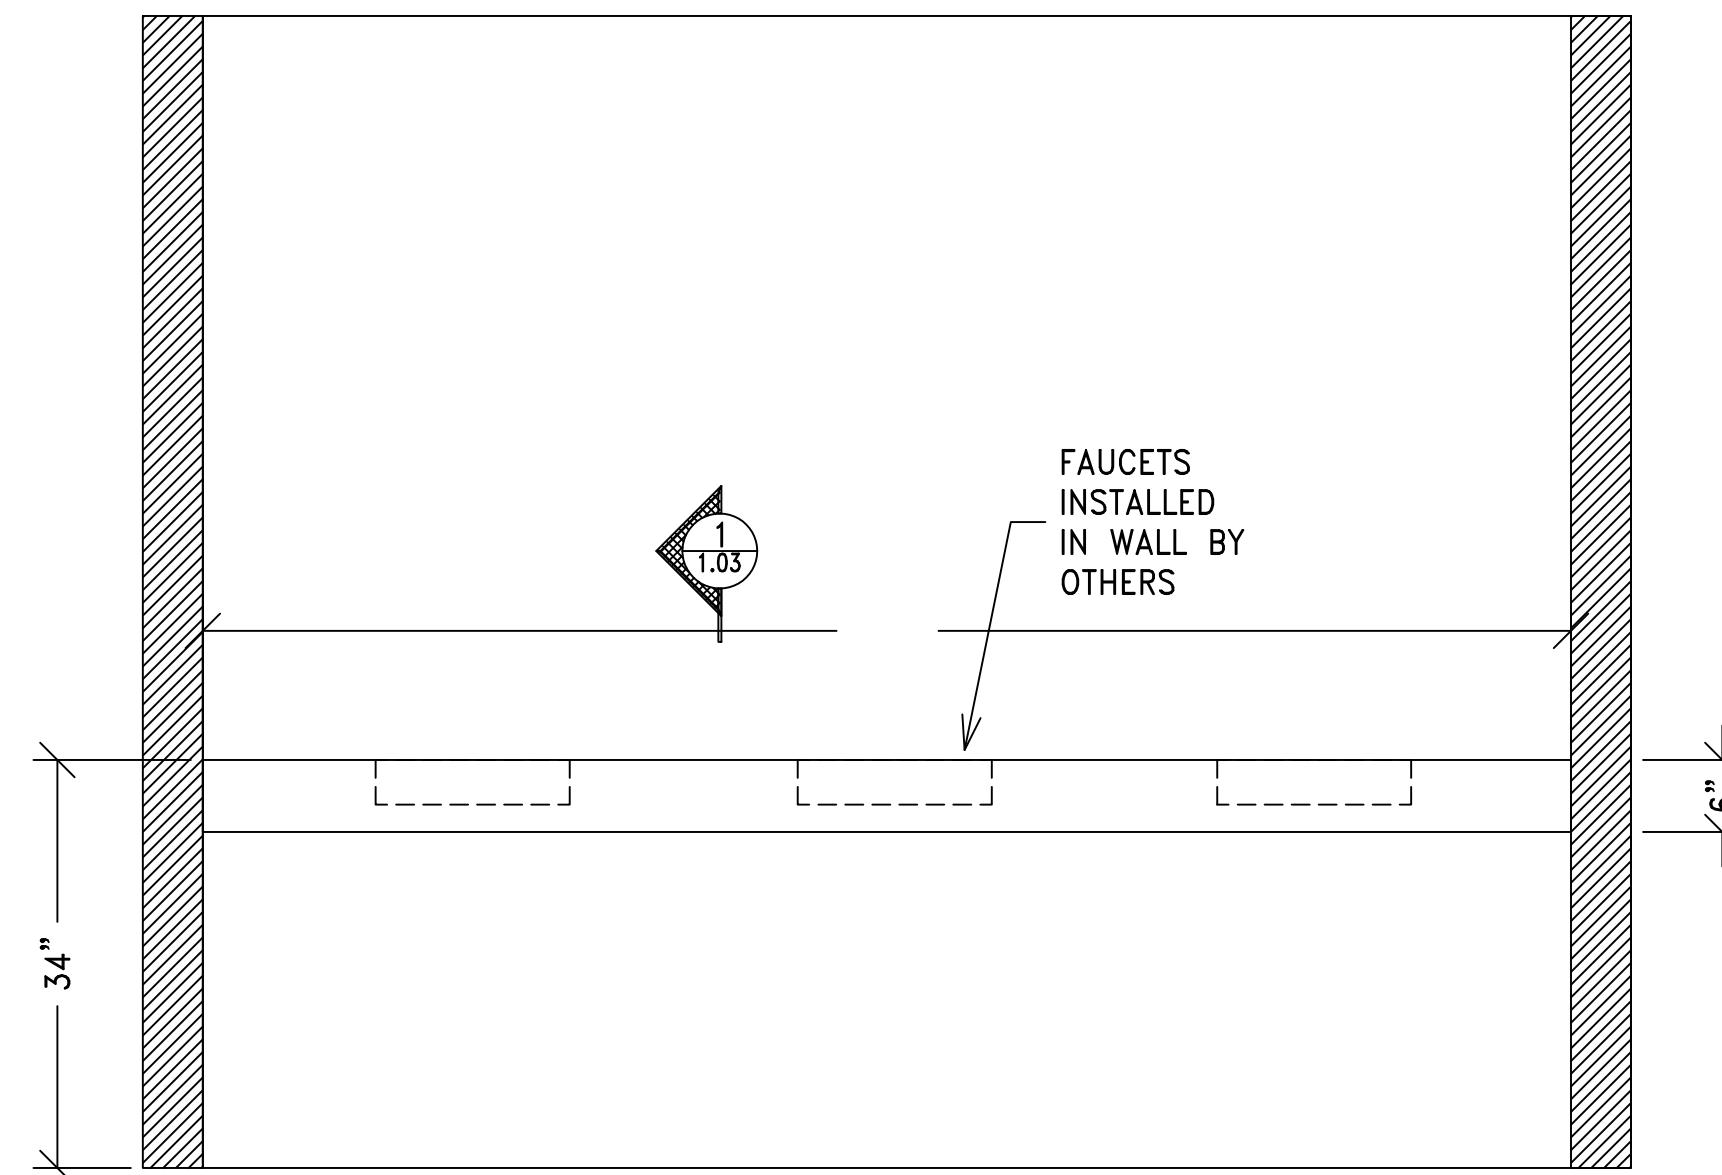

4 ELEV @ MEN'S 303
REF: Q/A2.2 Scale: 3/4" = 1'-0"

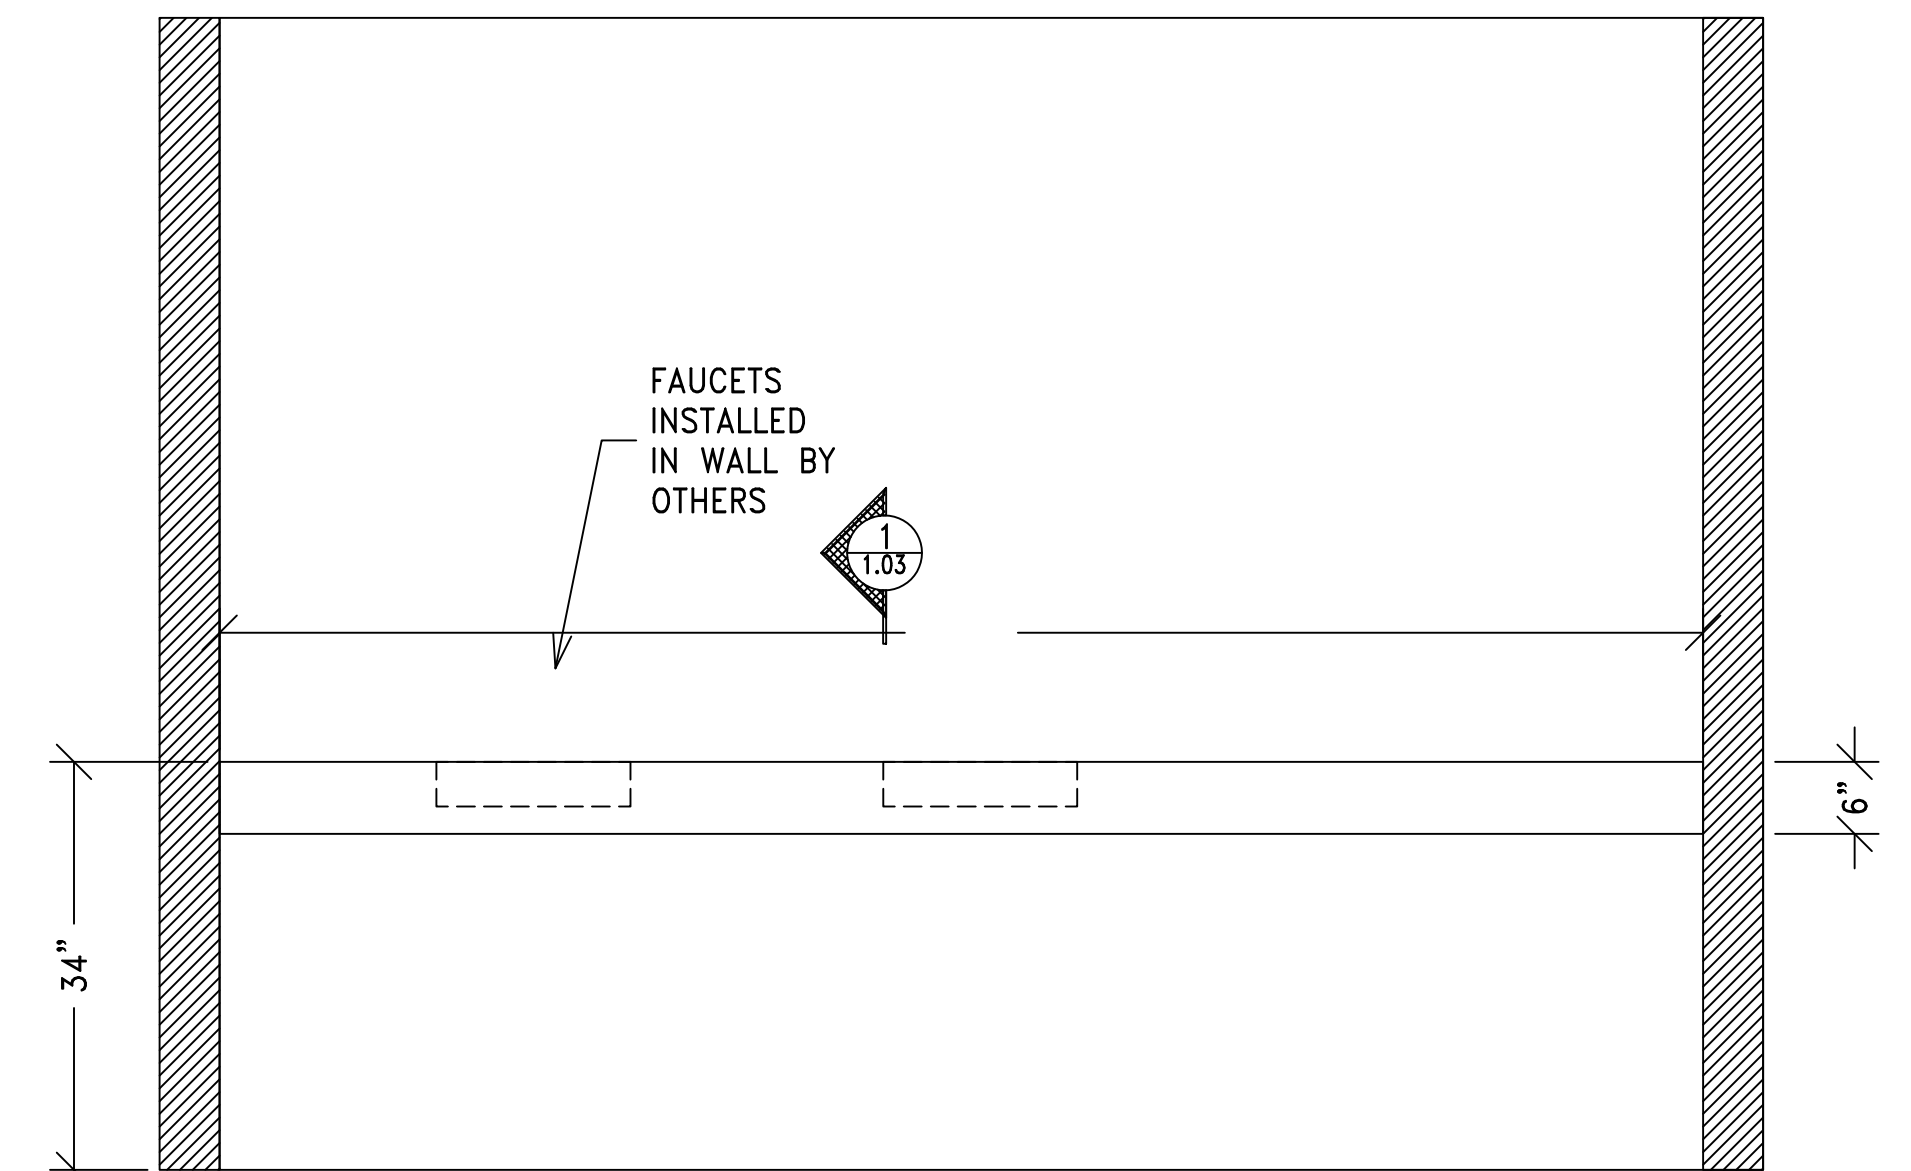

6 ELEV @ WOMEN'S 302
REF: E/A2.2 Scale: 3/4" = 1'-0"



ASHLAND WOODWORK
101 HENRY CLAY RD
ASHLAND, VA 23005
PHONE: (804)-798-4088 FAX: (804)-798-4059

DRAWING SUBMITTAL DATE
02-24-2020


THE PUTNEY OFFICE BLDG
2220 WEST BROAD ST
RICHMOND, VA 23220

L.F.JENNINGS
407 N WASHINGTON STREET STE 200
FALLS CHURCH, VA 22046

JOB NUMBER
50001

REVISION	DATE	BY
REVISION 1	--	--
REVISION 2	--	--
REVISION 3	--	--

DRAWN BY	SCALE
JJ	AS NOTED
	PAGE NUMBER
	1.02

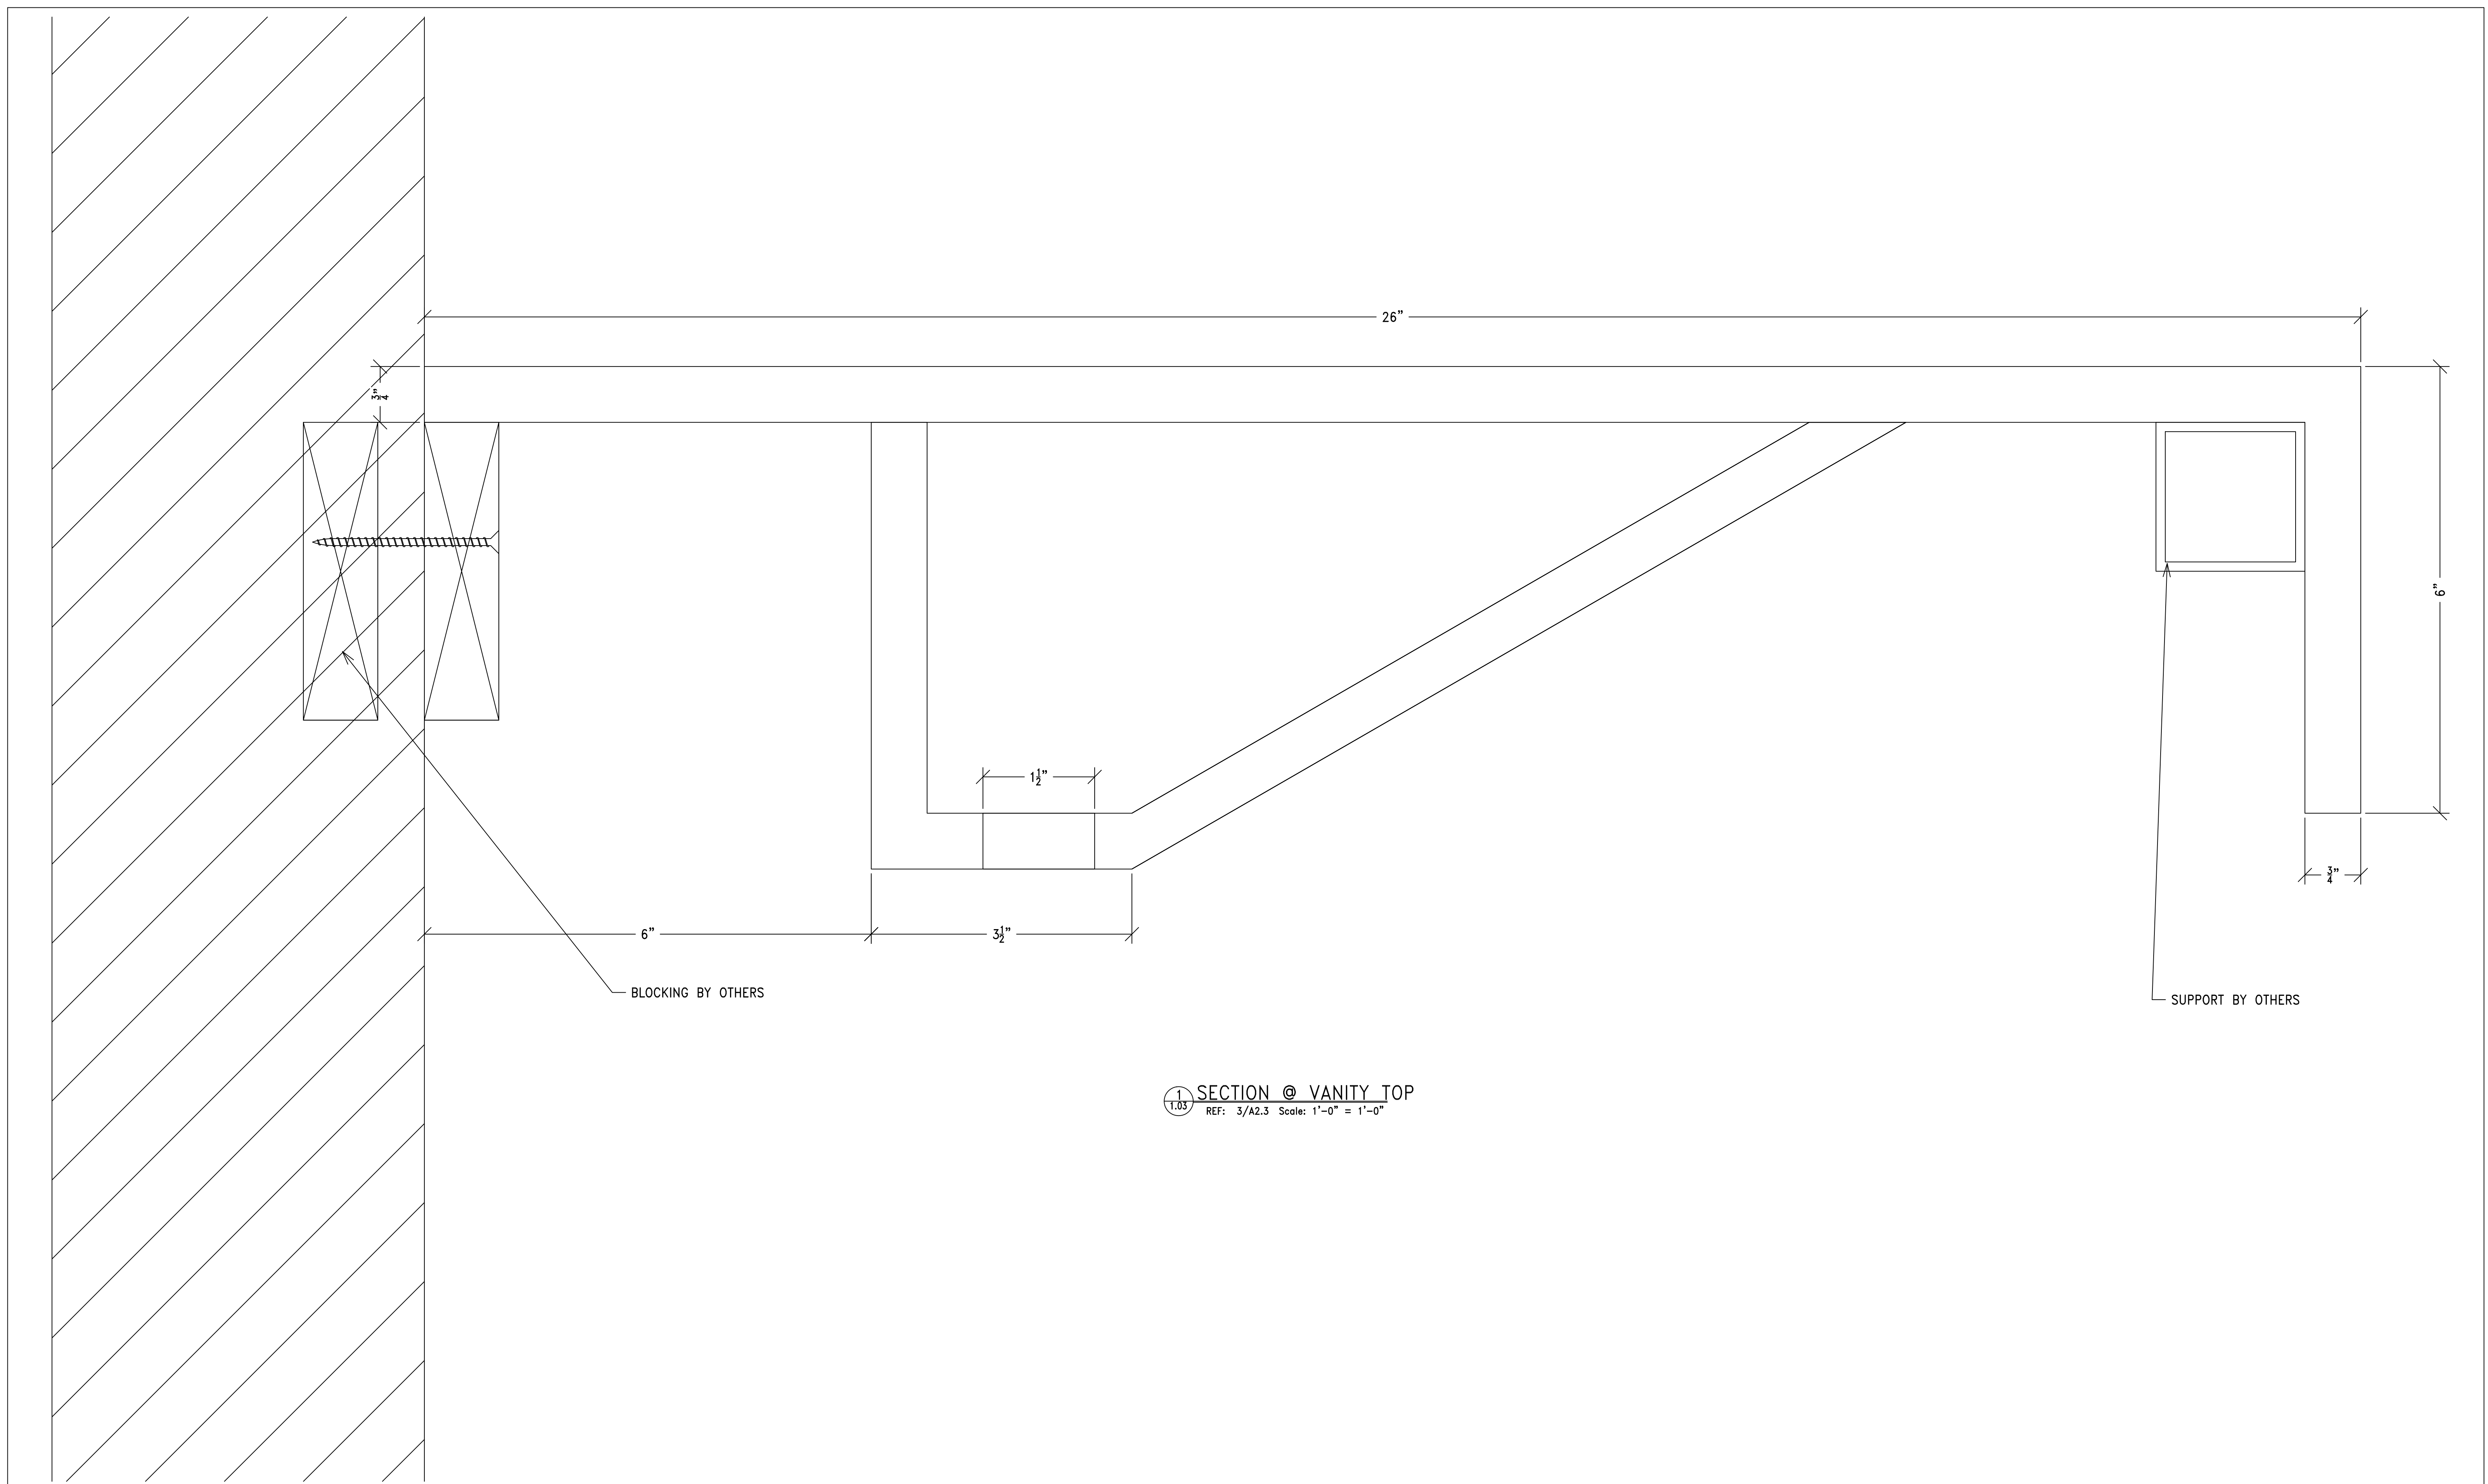

ASHLAND WOODWORK
101 HENRY CLAY RD
ASHLAND, VA 23005
PHONE: (804)-798-4088 FAX: (804)-798-4059

DRAWING SUBMITTAL DATE
02-24-2020

THE PUTNEY OFFICE BLDG
2220 WEST BROAD ST
RICHMOND, VA 23220

L.F. JENNINGS
407 N WASHINGTON STREET STE 200
FALLS CHURCH, VA 22046

JOB NUMBER
50001

REVISION	1	2	3
REVISION 1	--	--	--
REVISION 2	--	--	--
REVISION 3	--	--	--

DRAWN BY	SCALE
JJ	AS NOTED
	1.03