




E
D
C
B
A

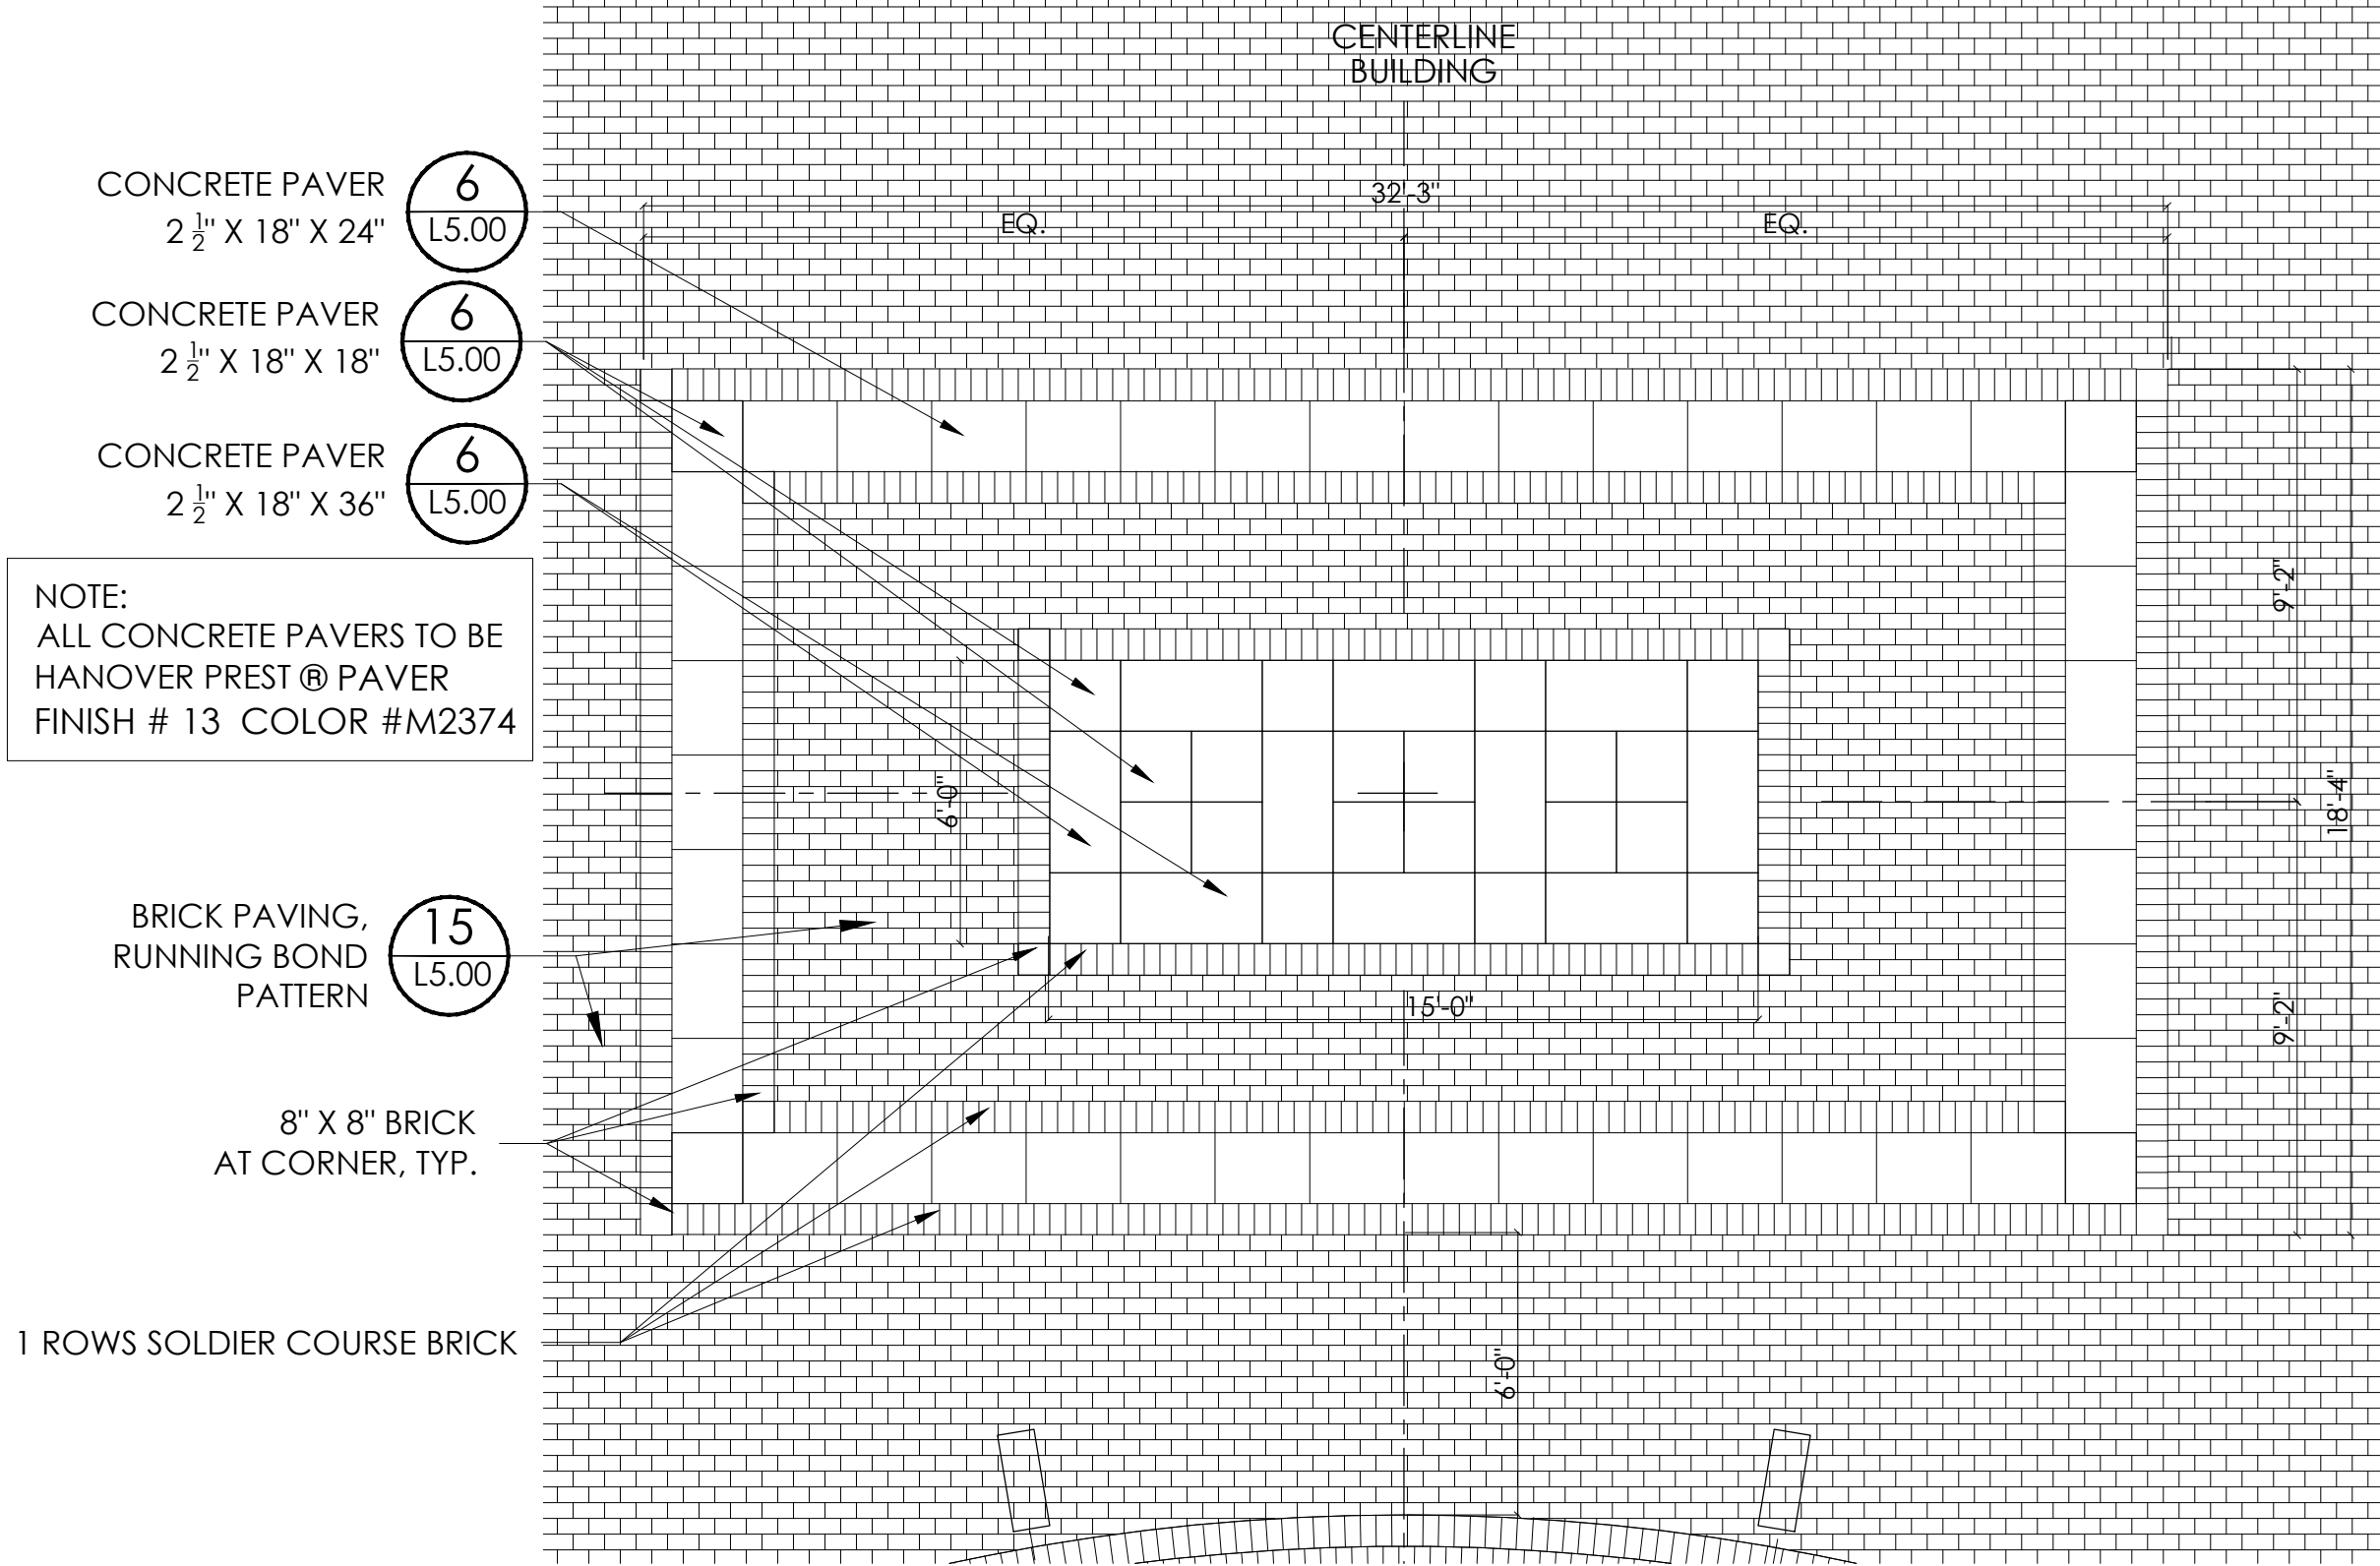


1 WEST ENTRY CENTRAL BRICK PATTERN
SCALE: 1/4" = 1'-0"

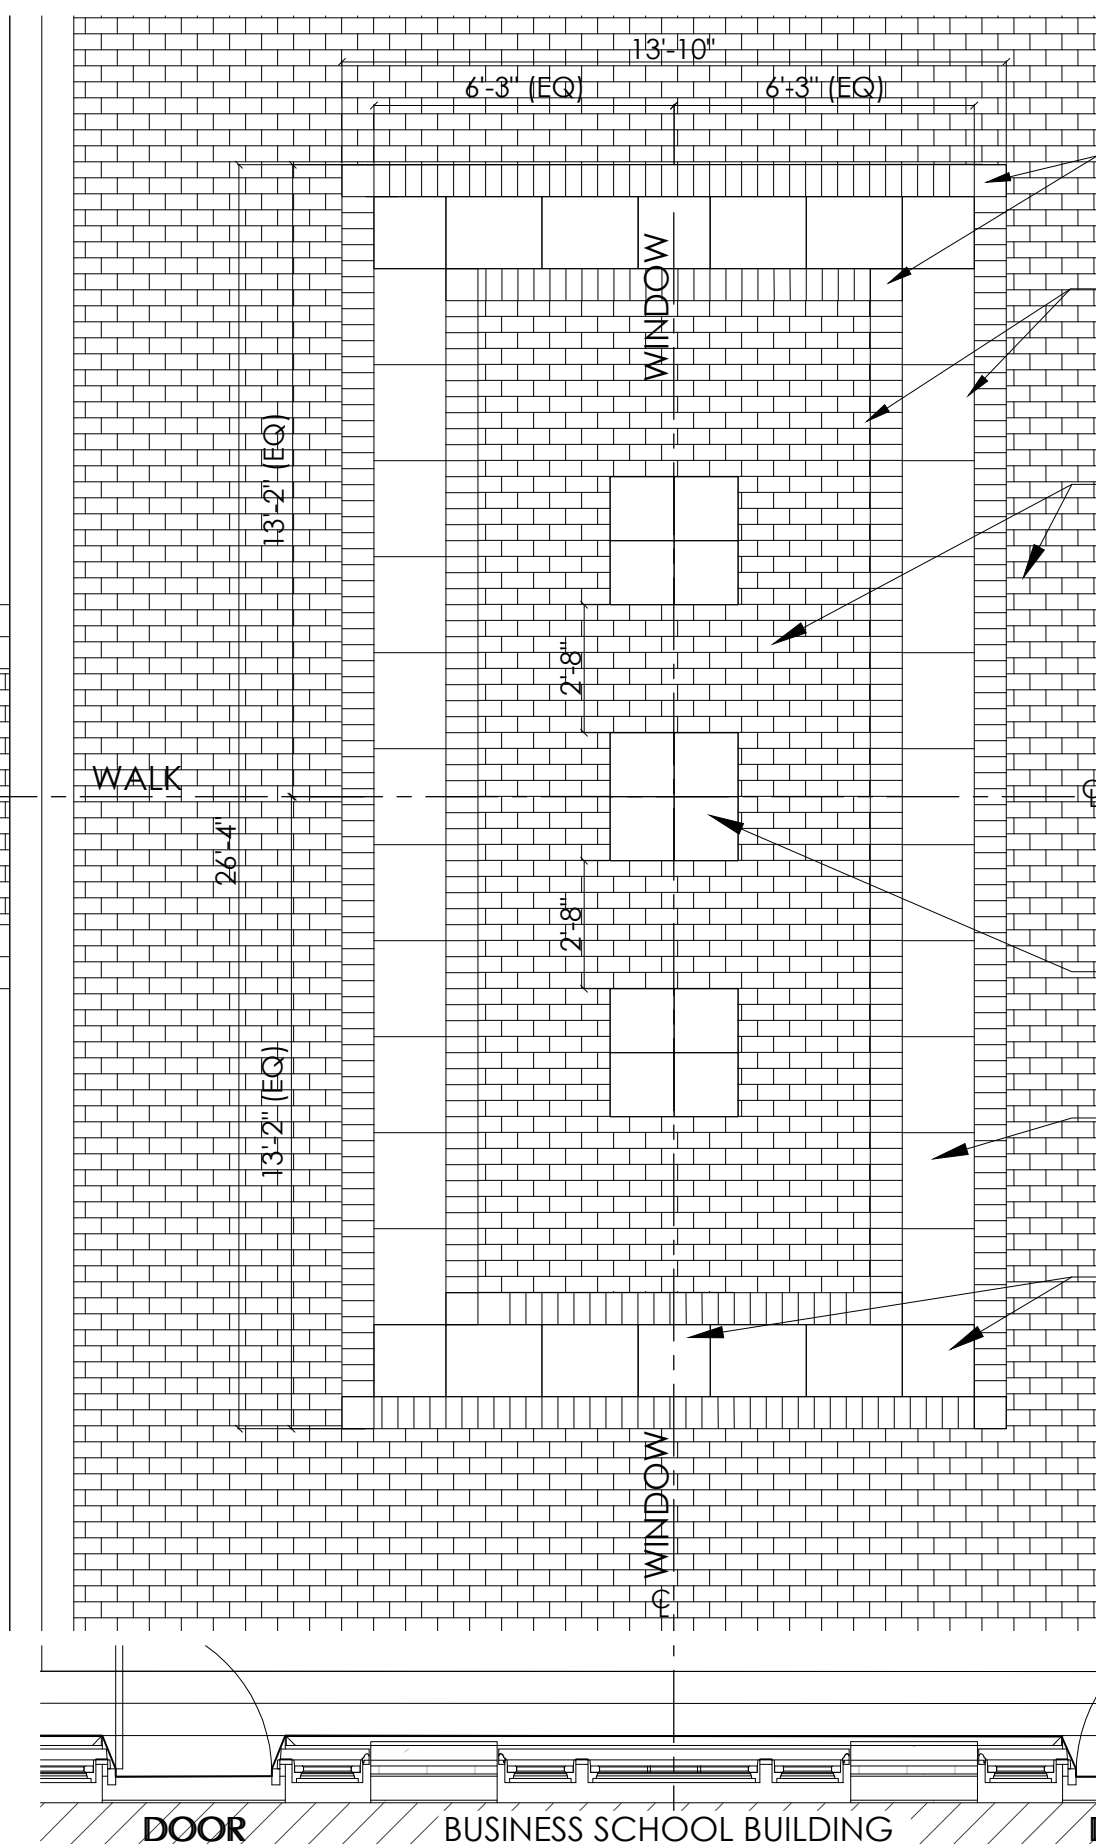


2 WEST PLAZA BRICK PATTERN
SCALE: 1/4" = 1'-0"

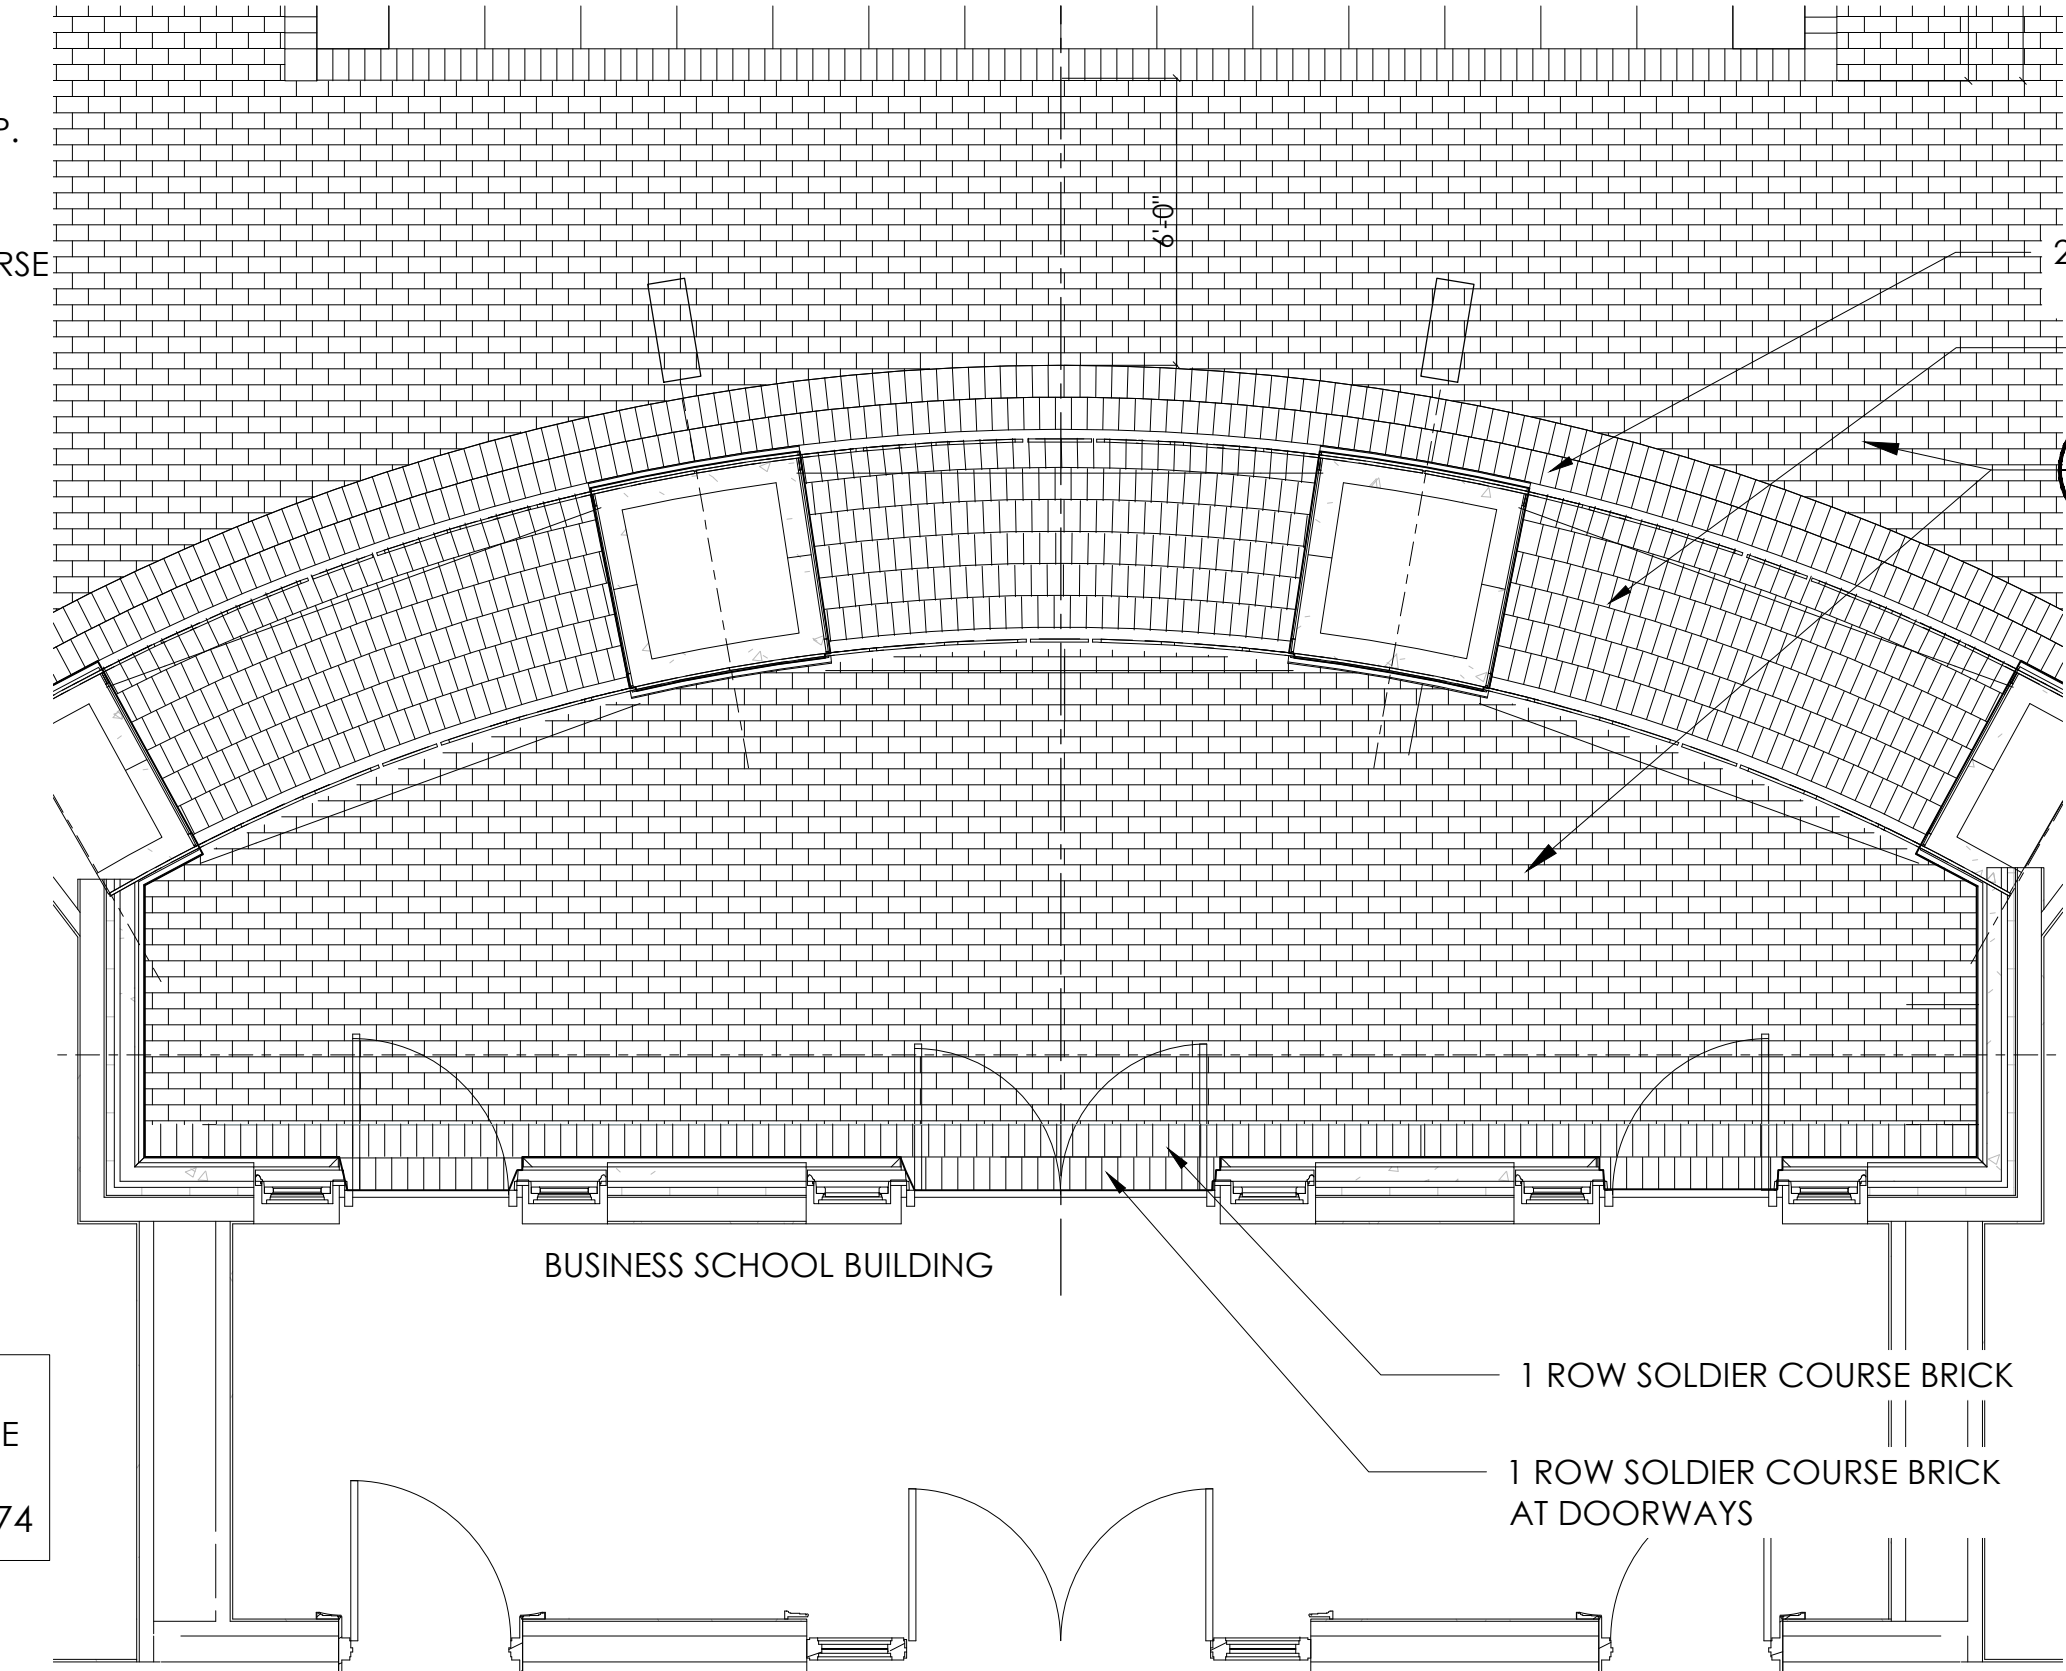


3 WEST ENTRANCE PAVING PATTERN
SCALE: 1/4" = 1'-0"

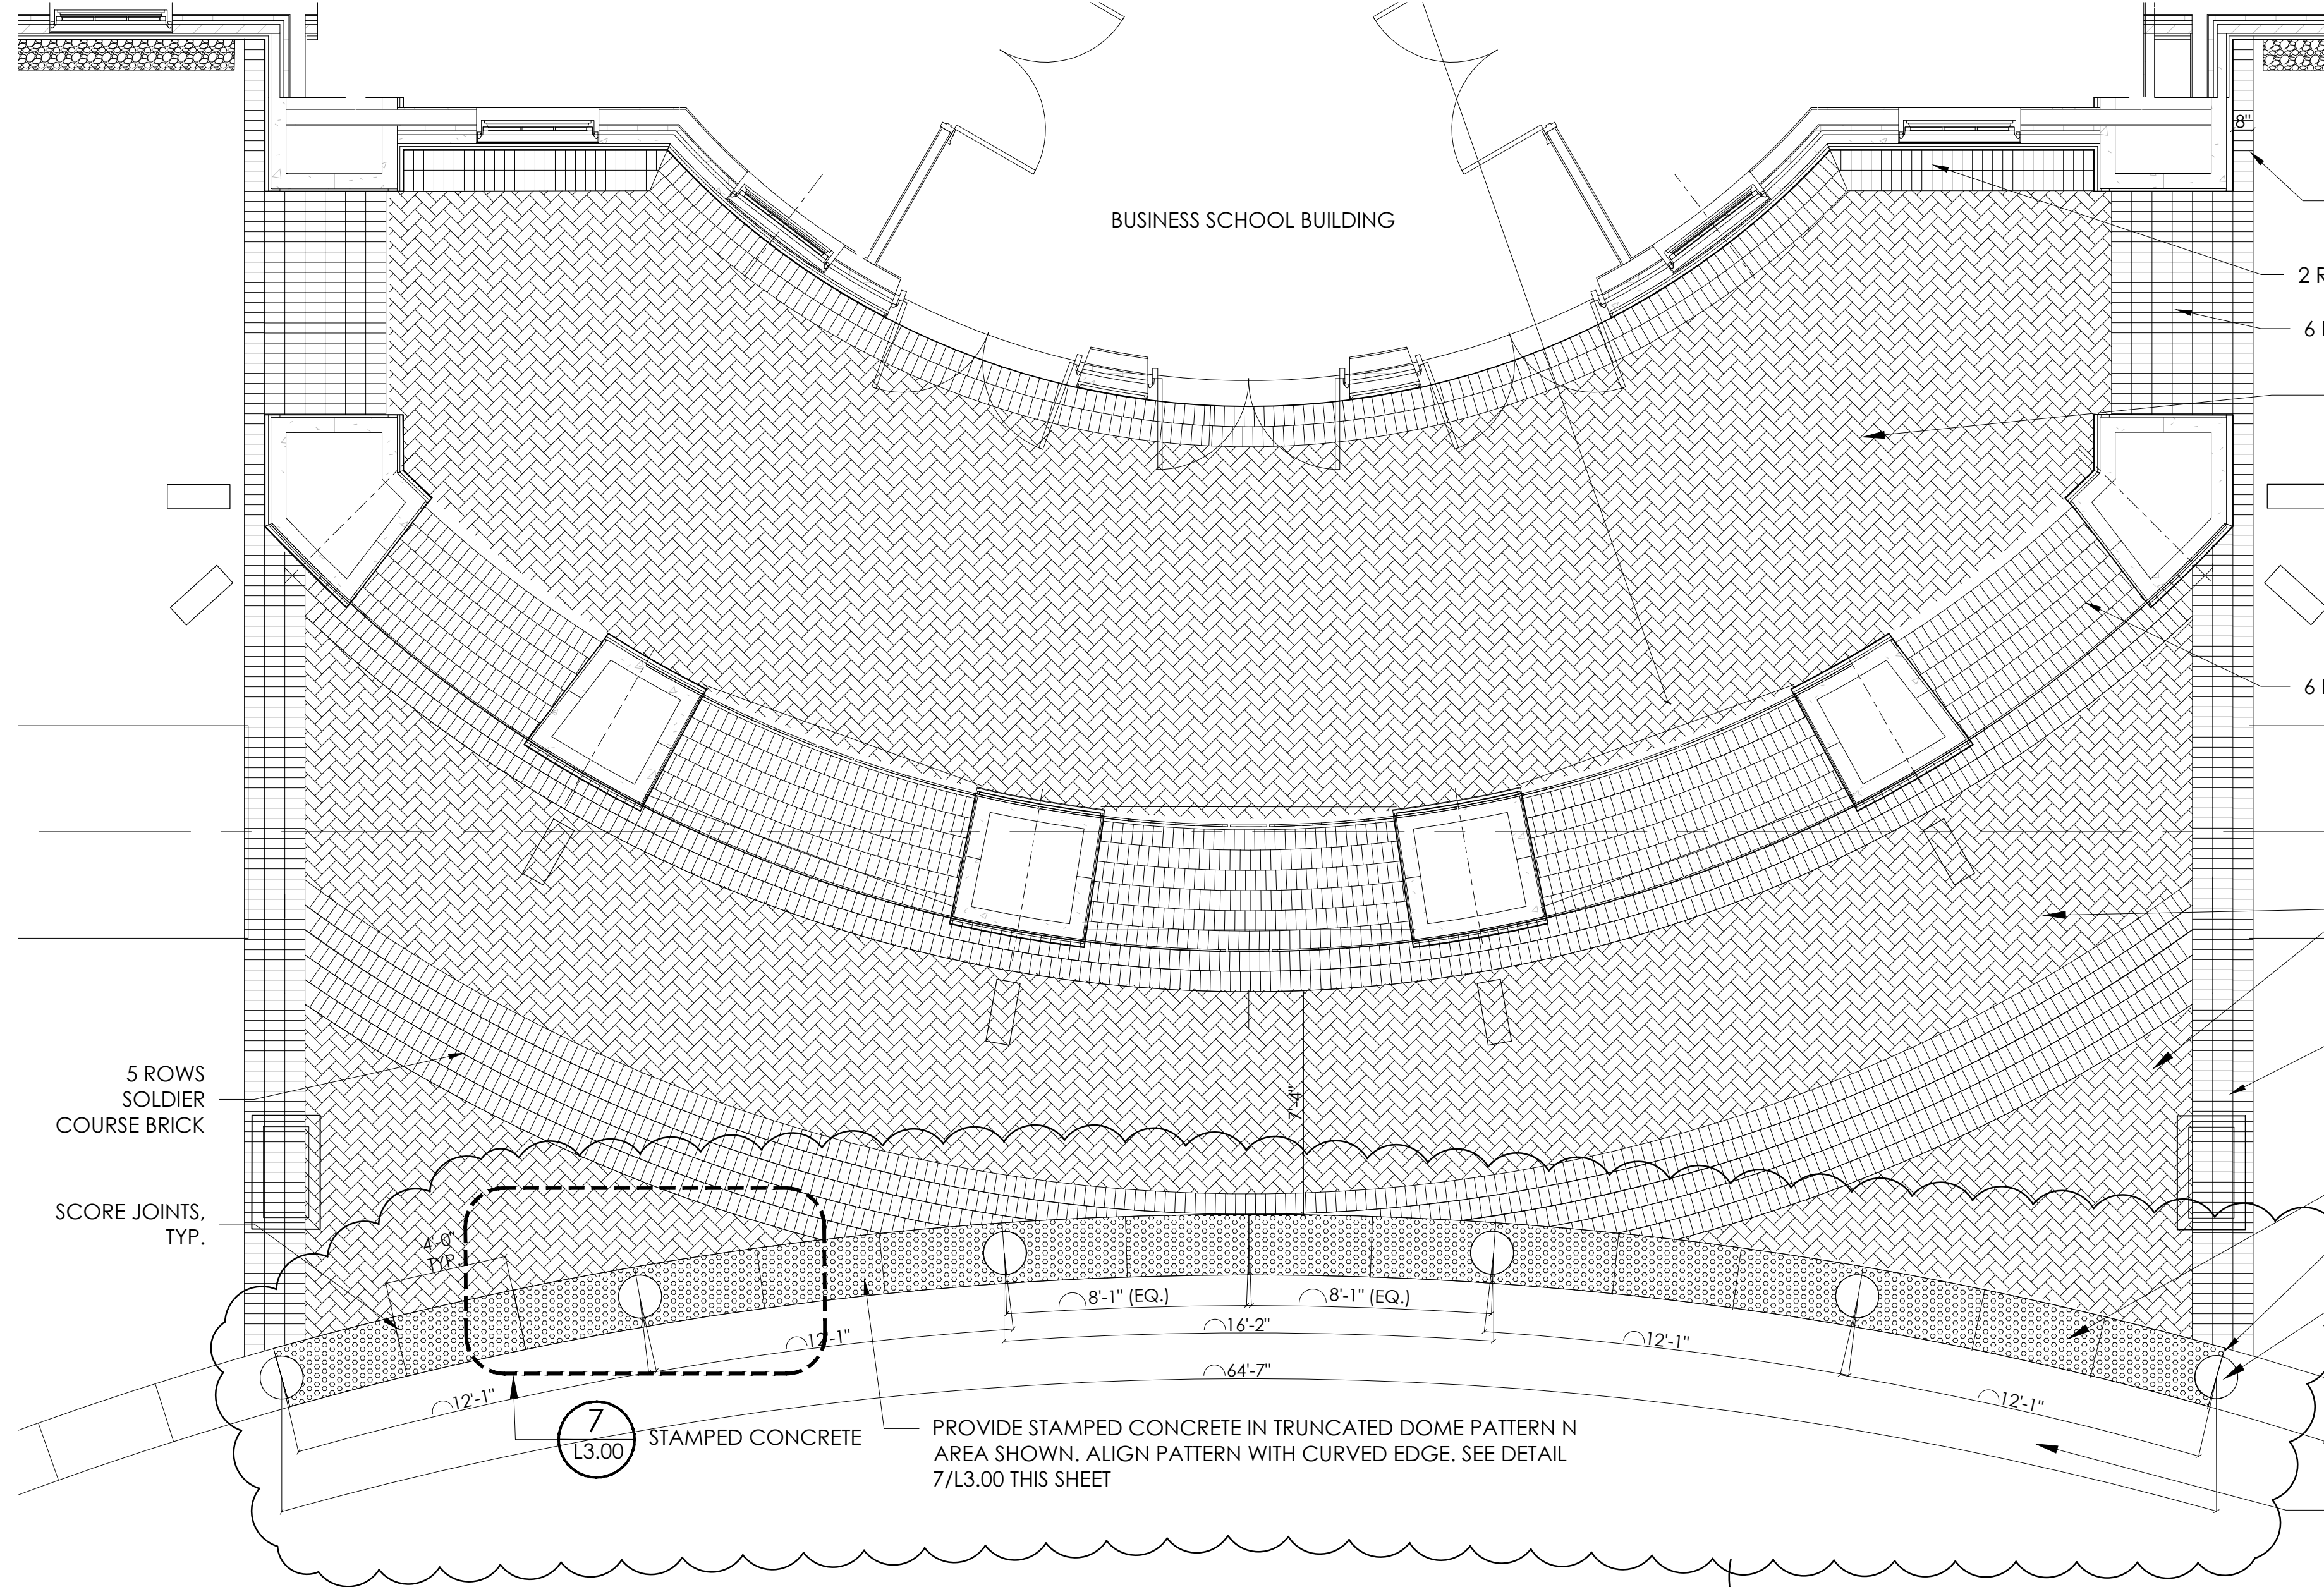


4 EAST ENTRANCE PAVING PATTERN
SCALE: 1/4" = 1'-0"

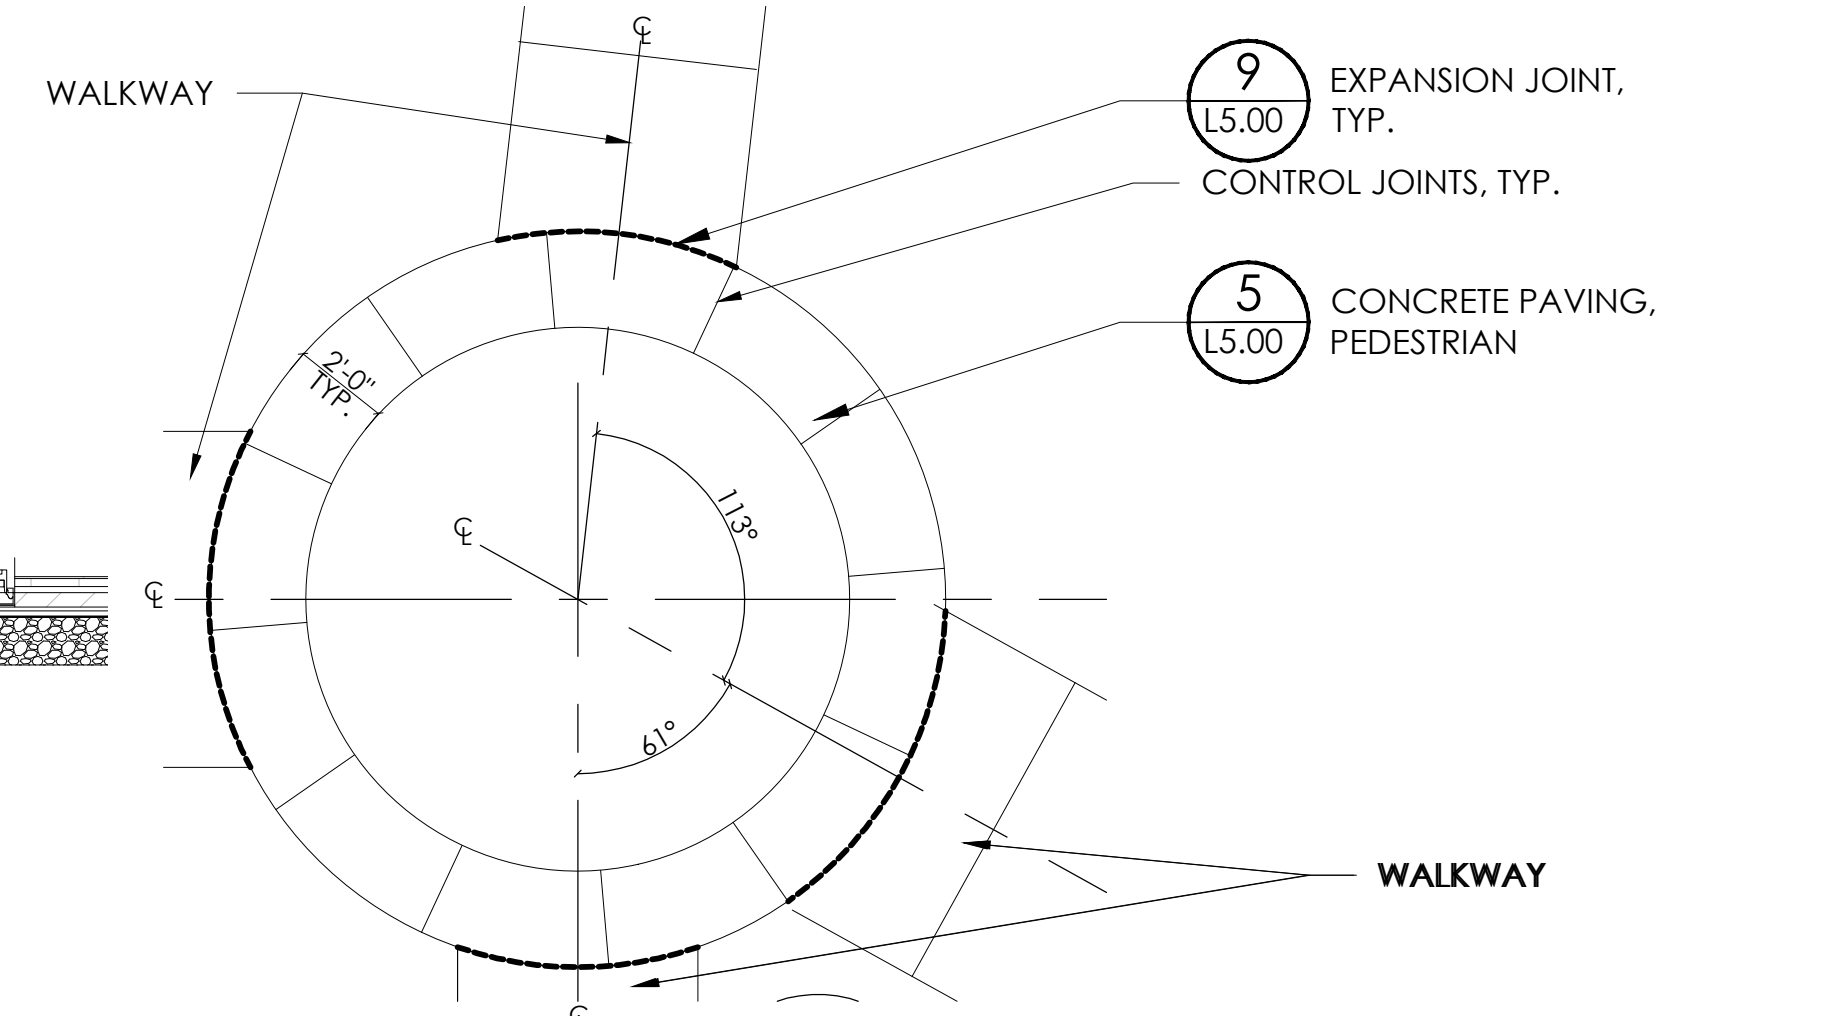

5 RADIAL INTERSECTION
SCALE: 1/4" = 1'-0"

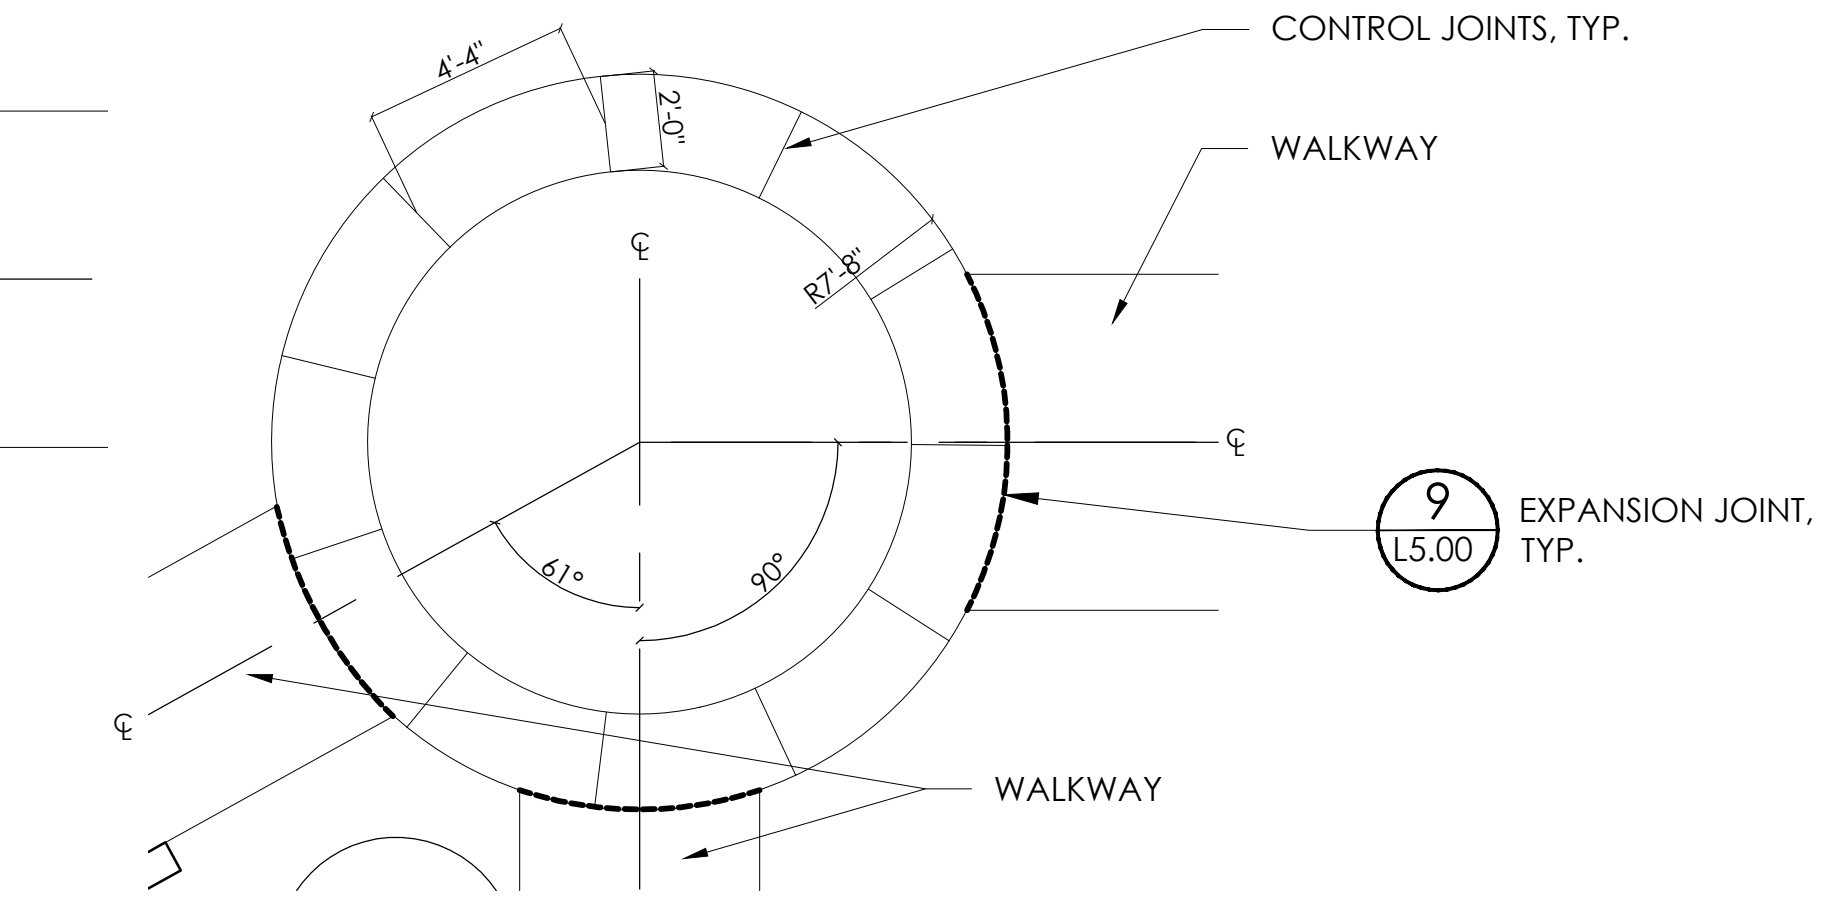

6 RADIAL INTERSECTION
SCALE: 1/4" = 1'-0"

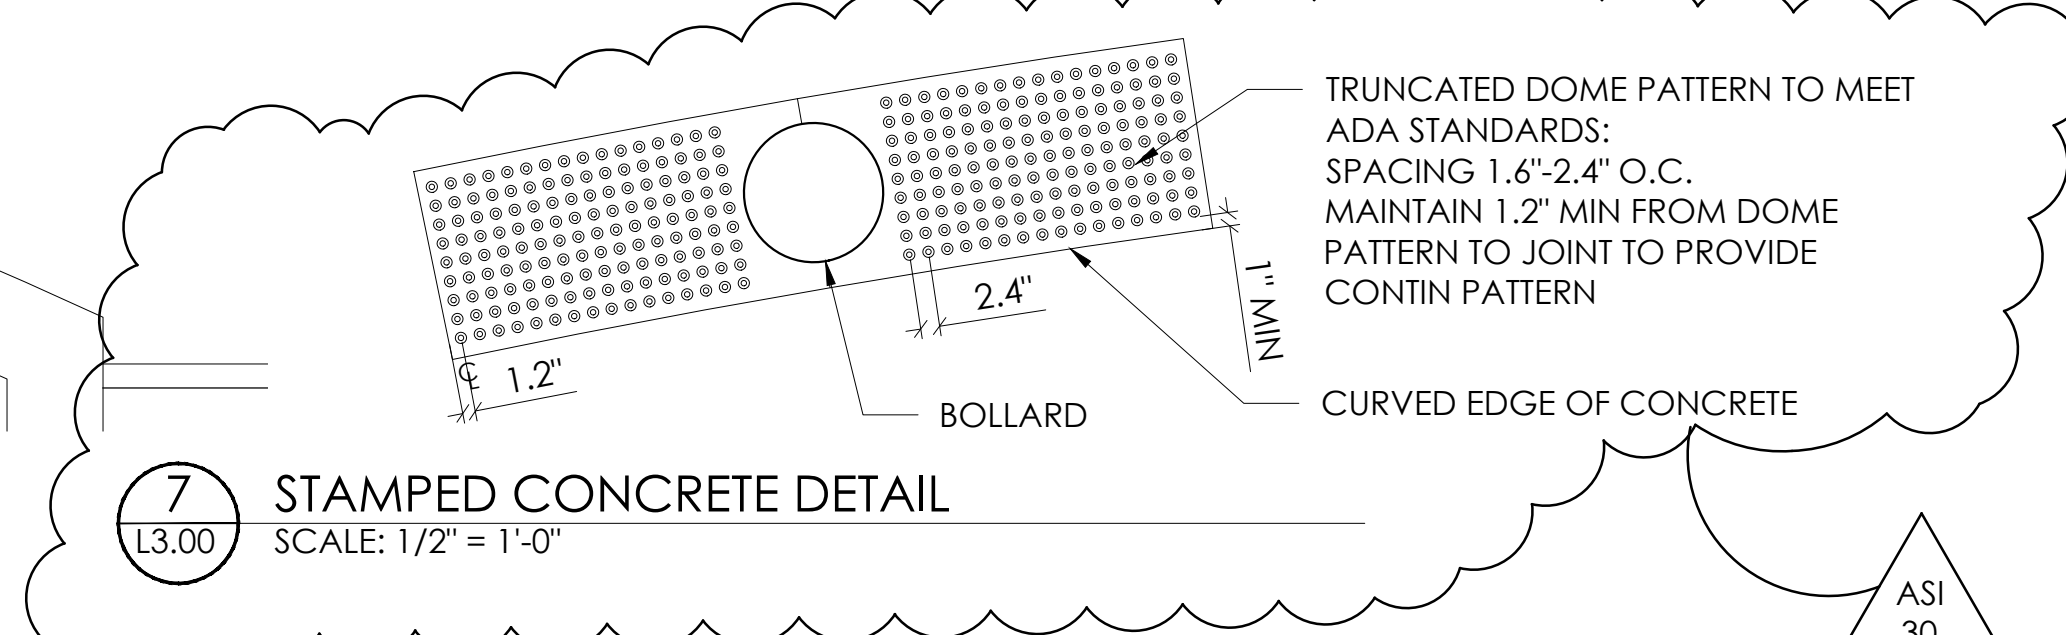

7 STAMPED CONCRETE DETAIL
SCALE: 1/2" = 1'-0"