

NOT USED

4'-0" T.O. WALL

2'-10" TOP OF COUNTER

2'-0"

SCHEDULED WALL, SEE WALL TYPES

SOLID SURFACE COUNTERTOP (SS-2)

6" BACKSPLASH (SS-2)

CABINET SPECIFICATIONS:

BODY:
3/4" PARTICLE BOARD WITH BLACK PLASTIC LAMINATE FINISH ON ALL FACES

DOORS:
3/4" PARTICLE BOARD WITH BLACK PLASTIC LAMINATE FINISH ON ALL EXPOSED FACES. DOORS SHALL OVERLAY FLUSH

ADJUSTABLE SHELVING:
3/4" PARTICLE BOARD WITH BLACK PLASTIC LAMINATE FINISH ON ALL EXPOSED FACES. (1) PER CABINET UNIT


HARDWARE:
CONCEALED, SOFT CLOSE HINGES, BRUSHED NICKEL LADDER PULLS

7
A601


Section at Server Counter

SCALE: 1 1/2" = 1'-0"


2'-4"

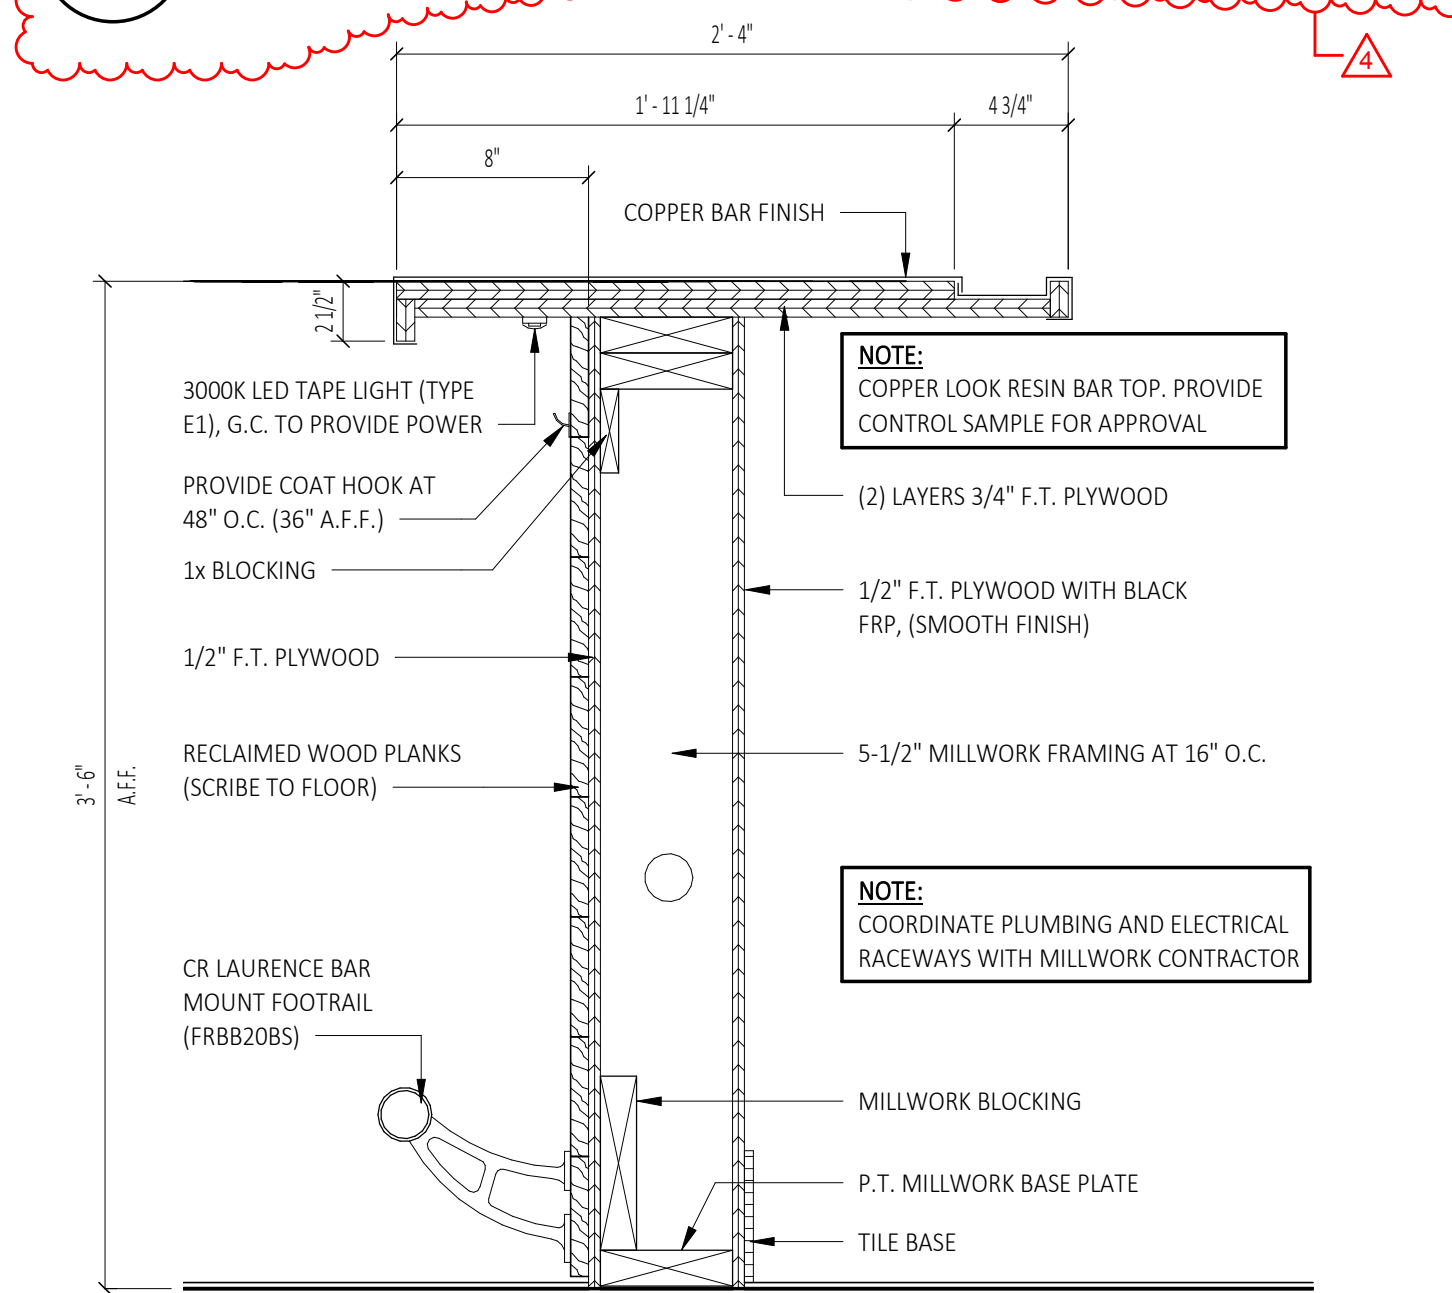


6 Section at Bar
A601 SCALE: 1 1/2" = 1'-0"

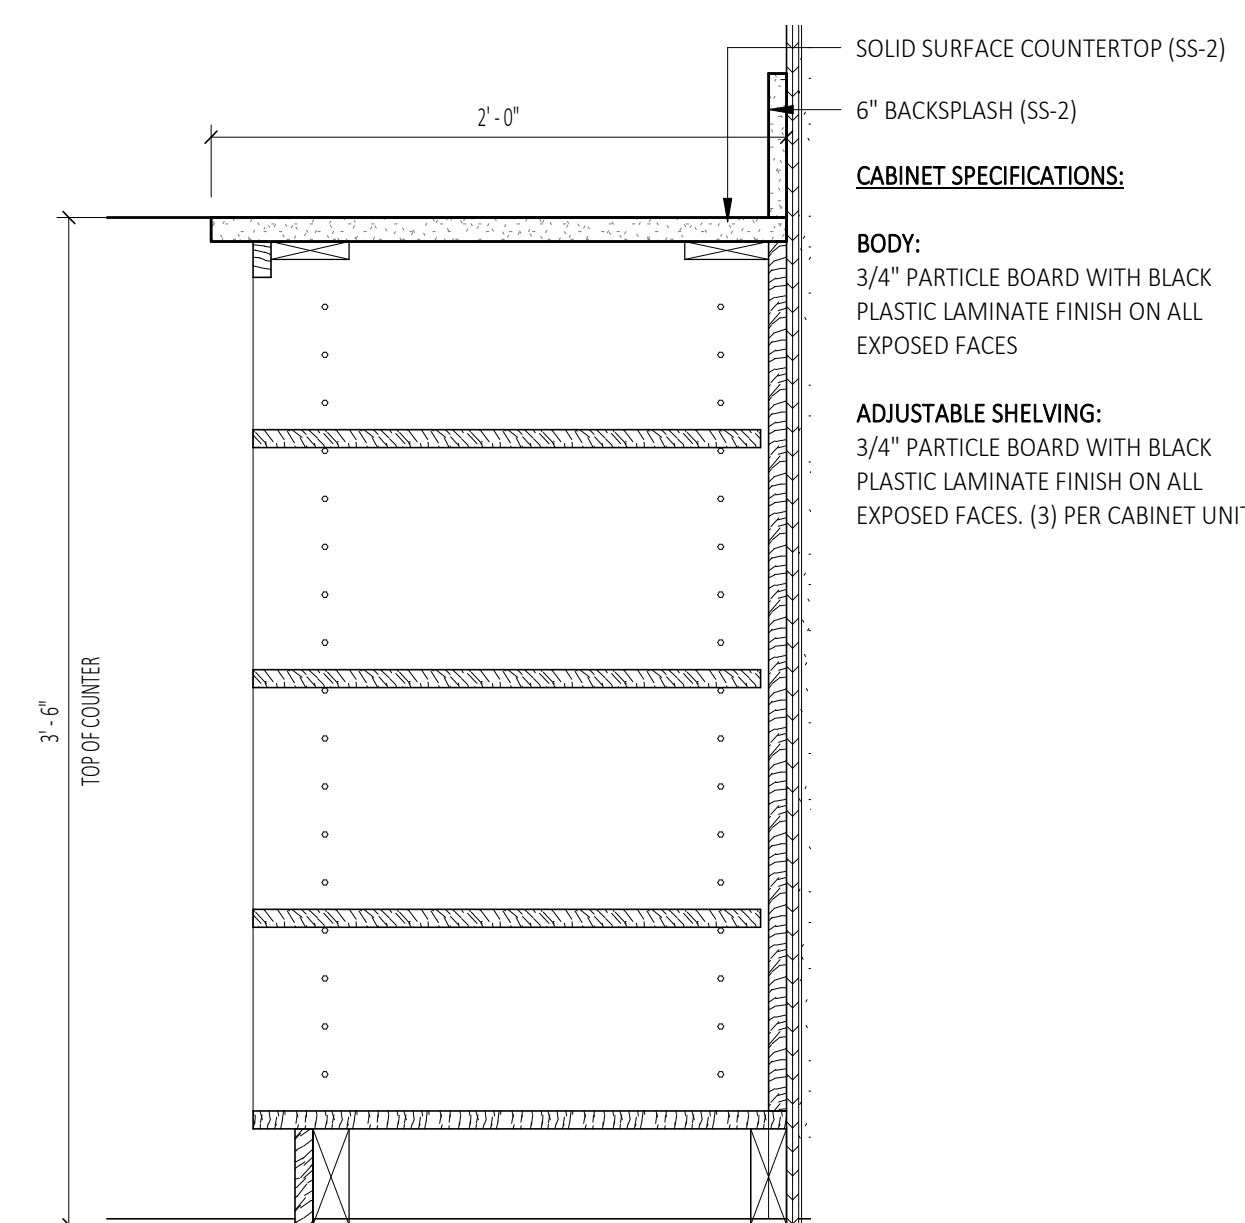


8 Section at Back Bar (Shelving)
A601 SCALE: 1 1/2" = 1'-0"

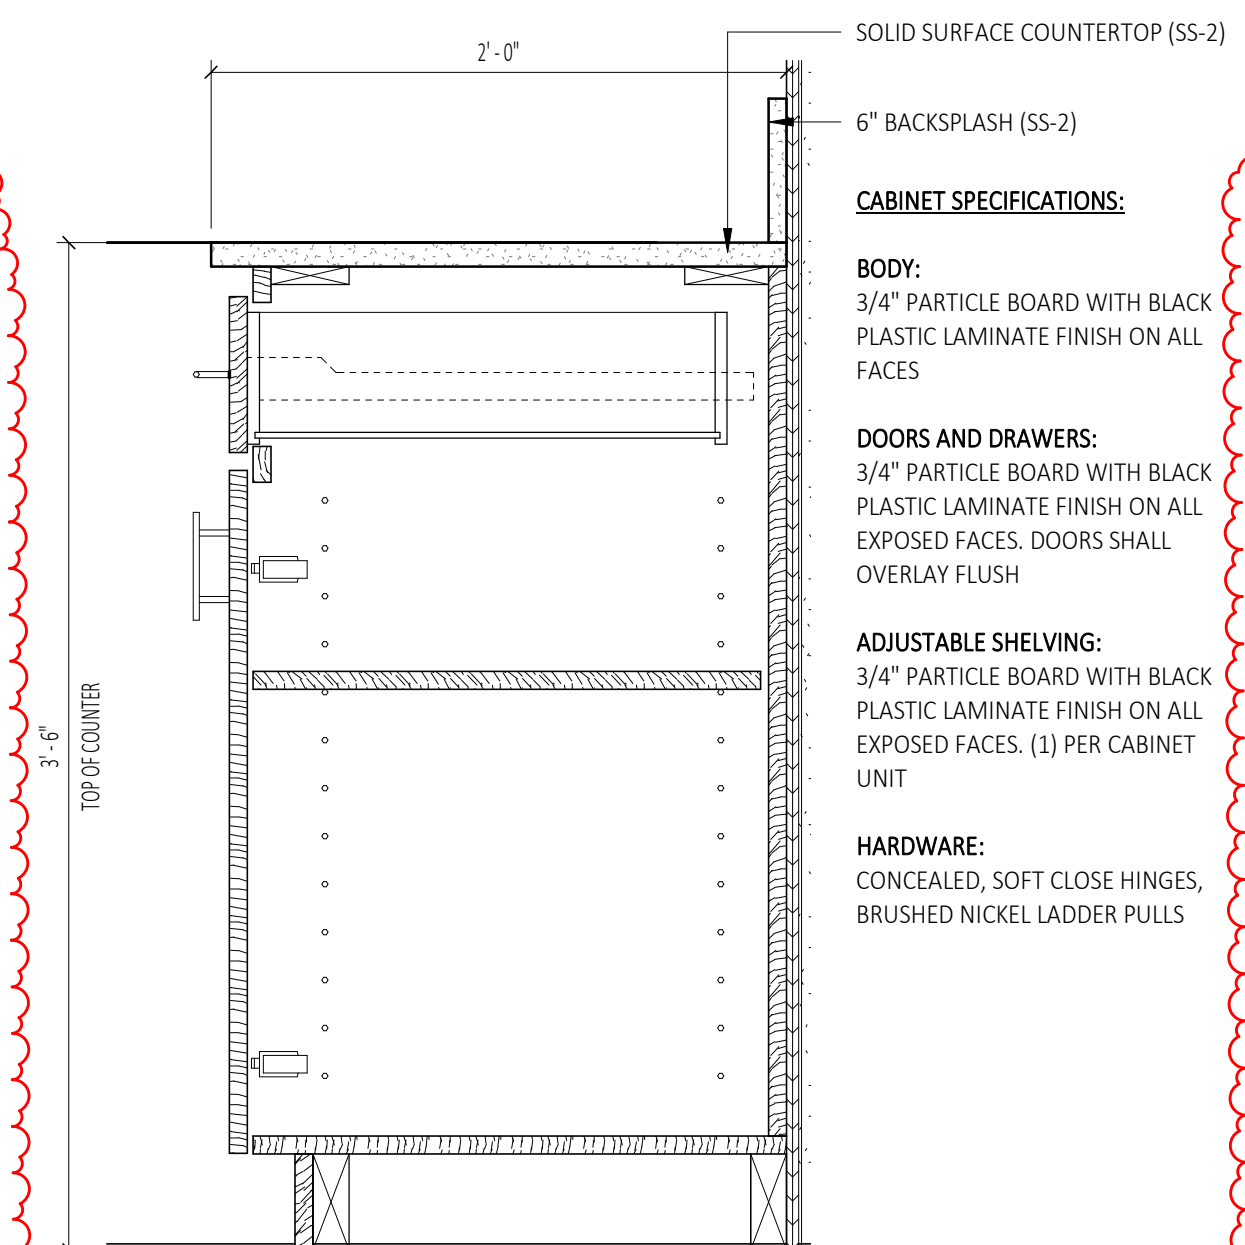


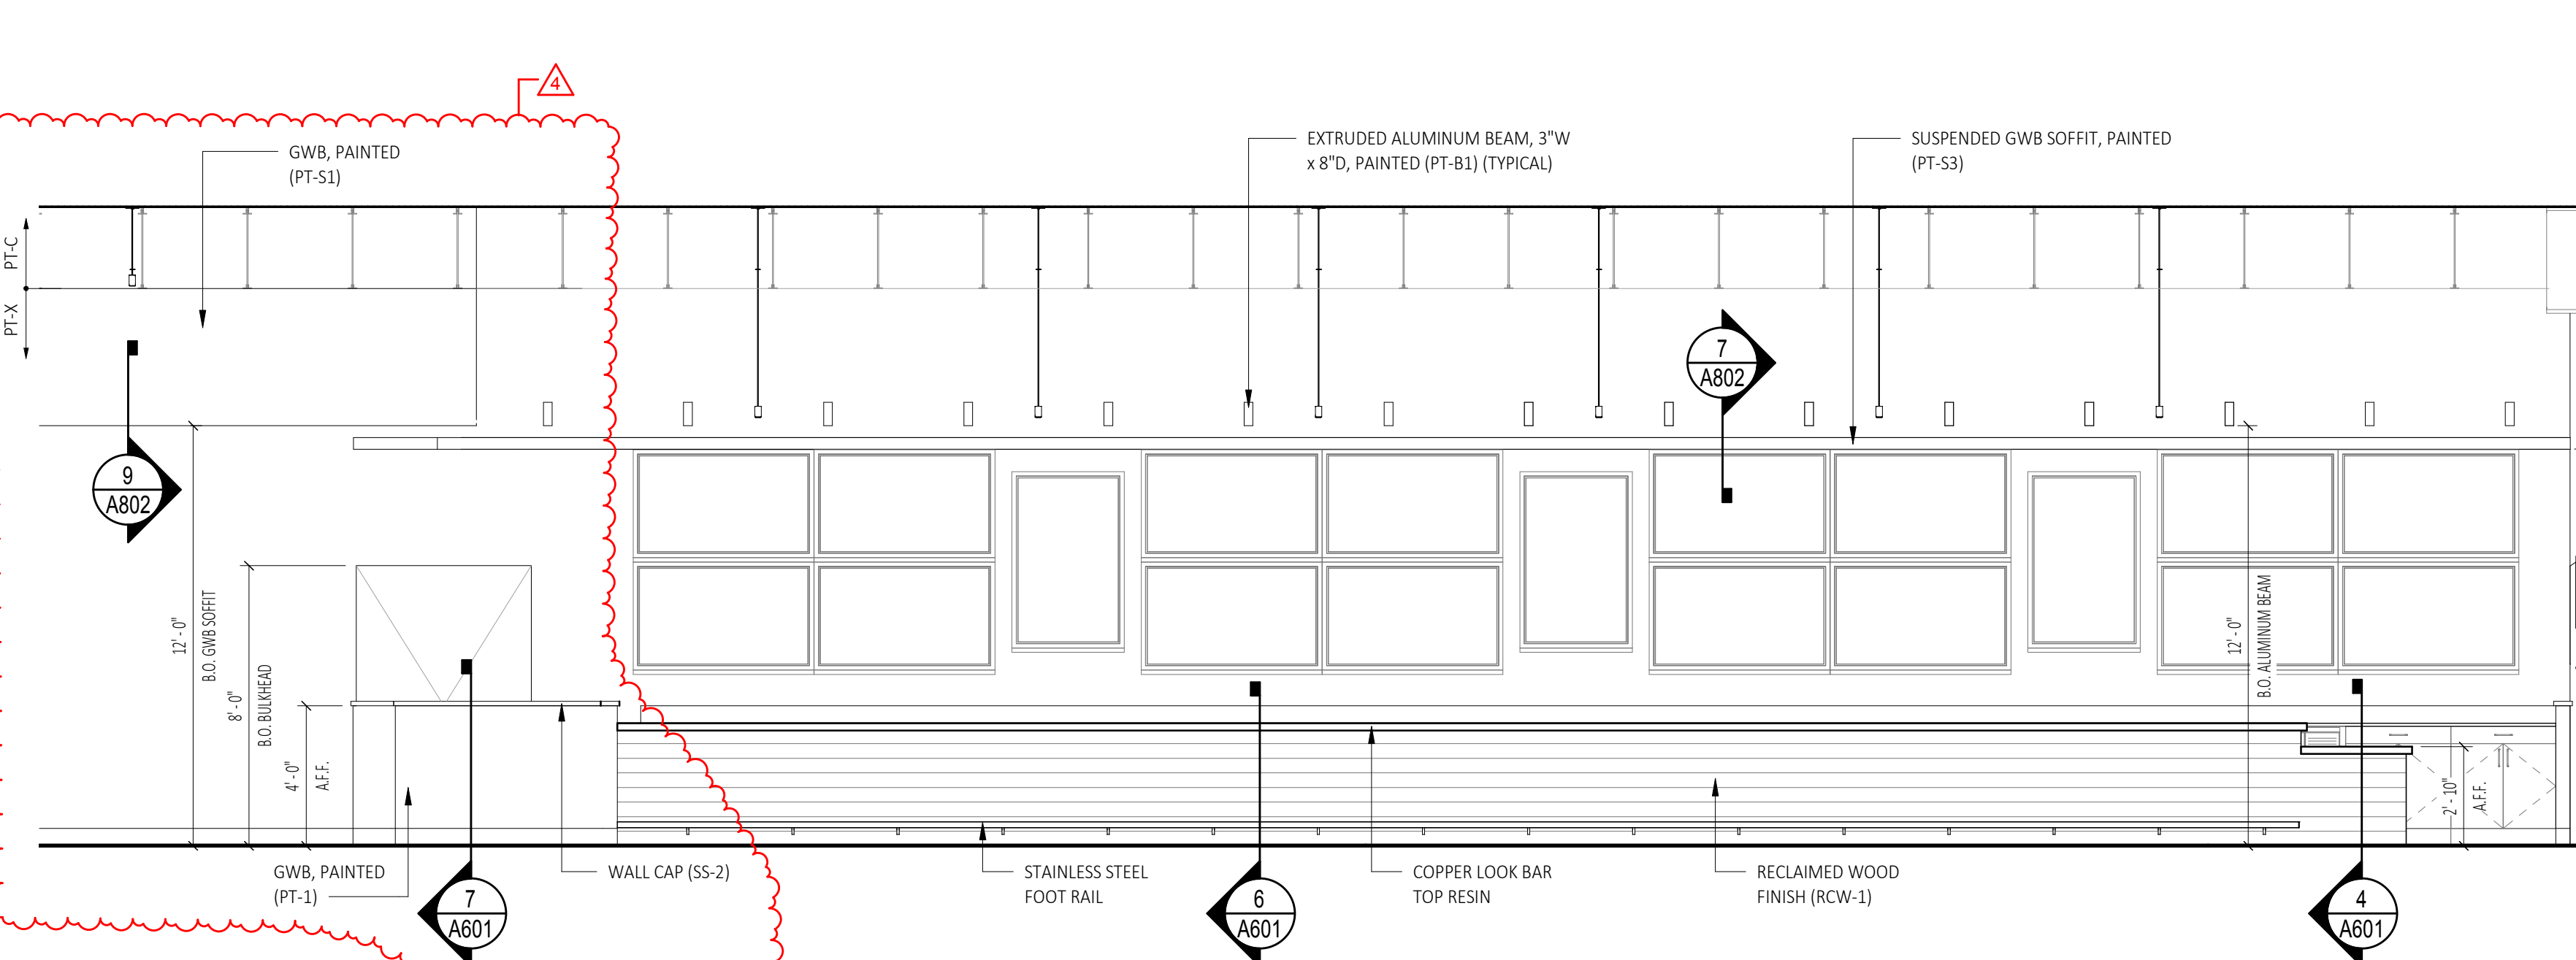
5 Section at Back Bar
A601 SCALE: 1 1/2" = 1'-0"

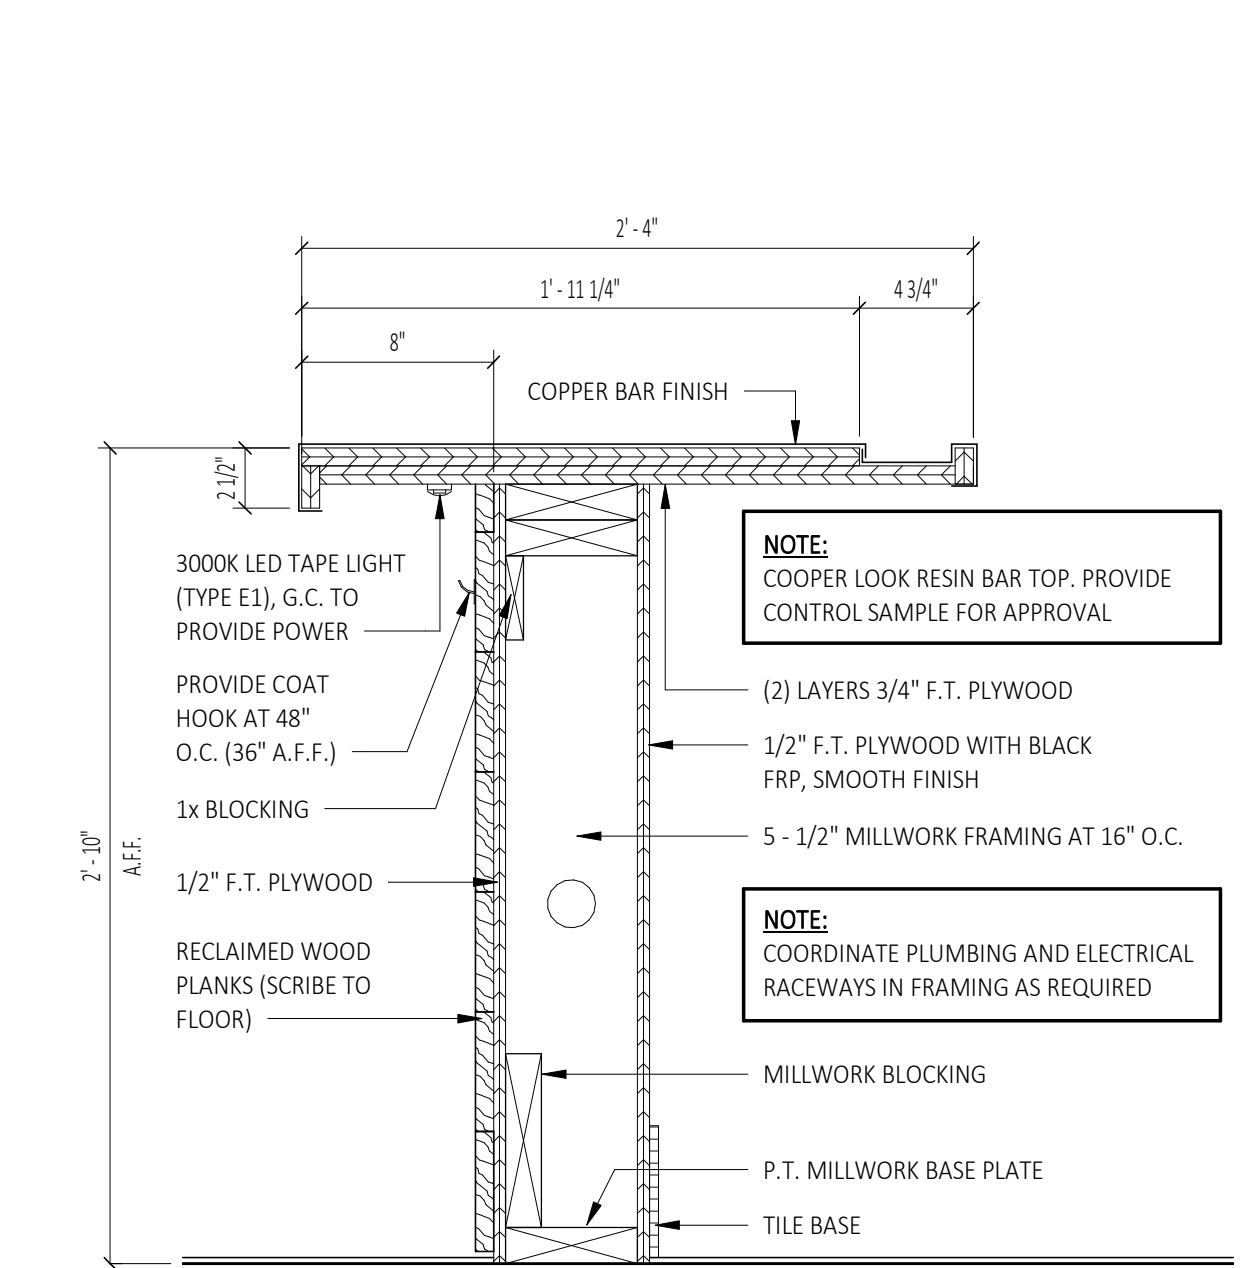


4 Section at Bar (ADA)
A601 SCALE: 1 1/2" = 1'-0"

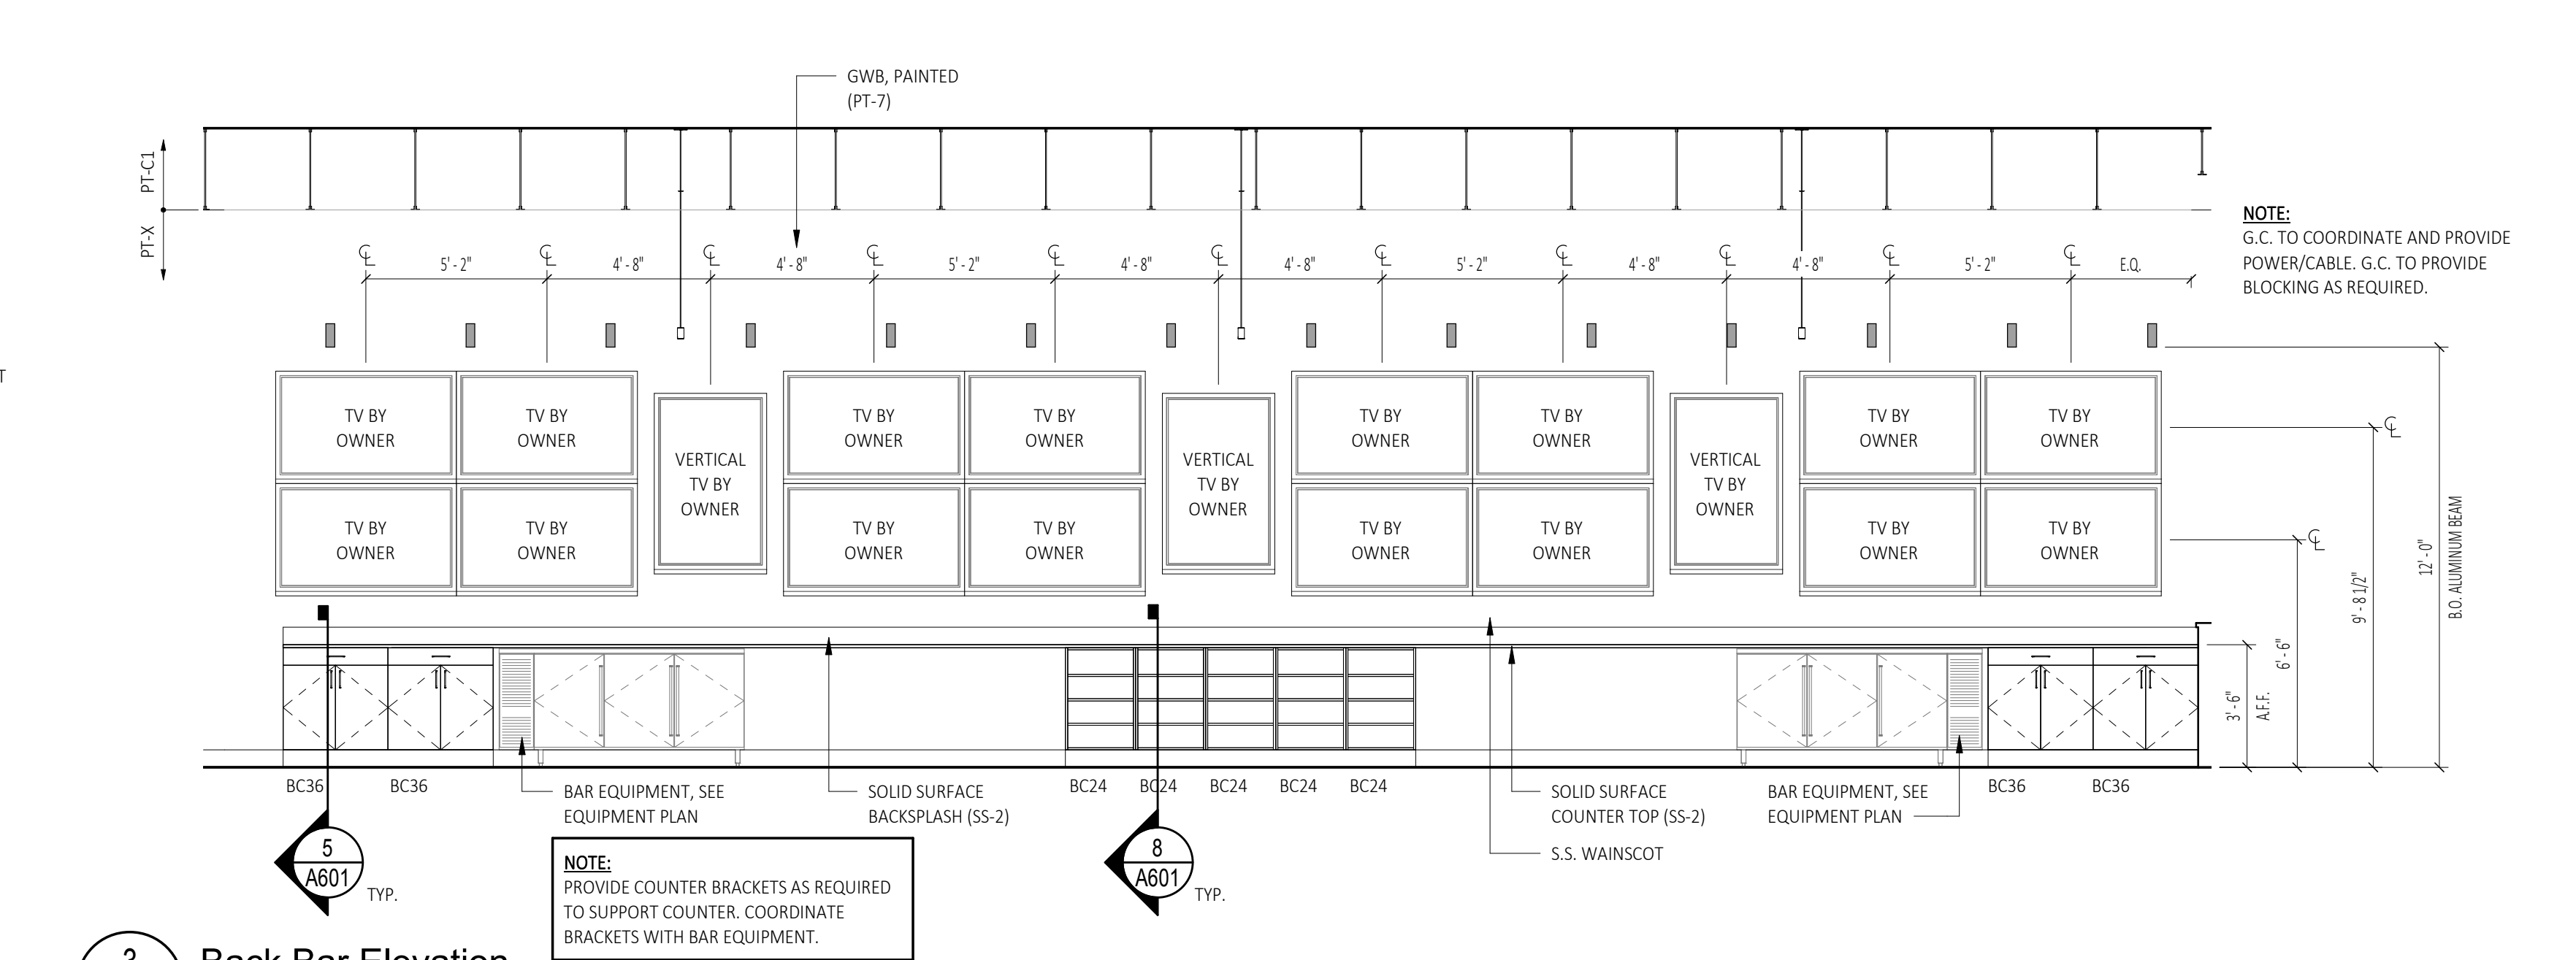


Back Bar Elevation
BRACKETS WITH BAR EQUIPMENT.
SCALE: 1/4" = 1'-0"



2 Front Bar Elevation
A601 SCALE: 1/4" = 1'-0"

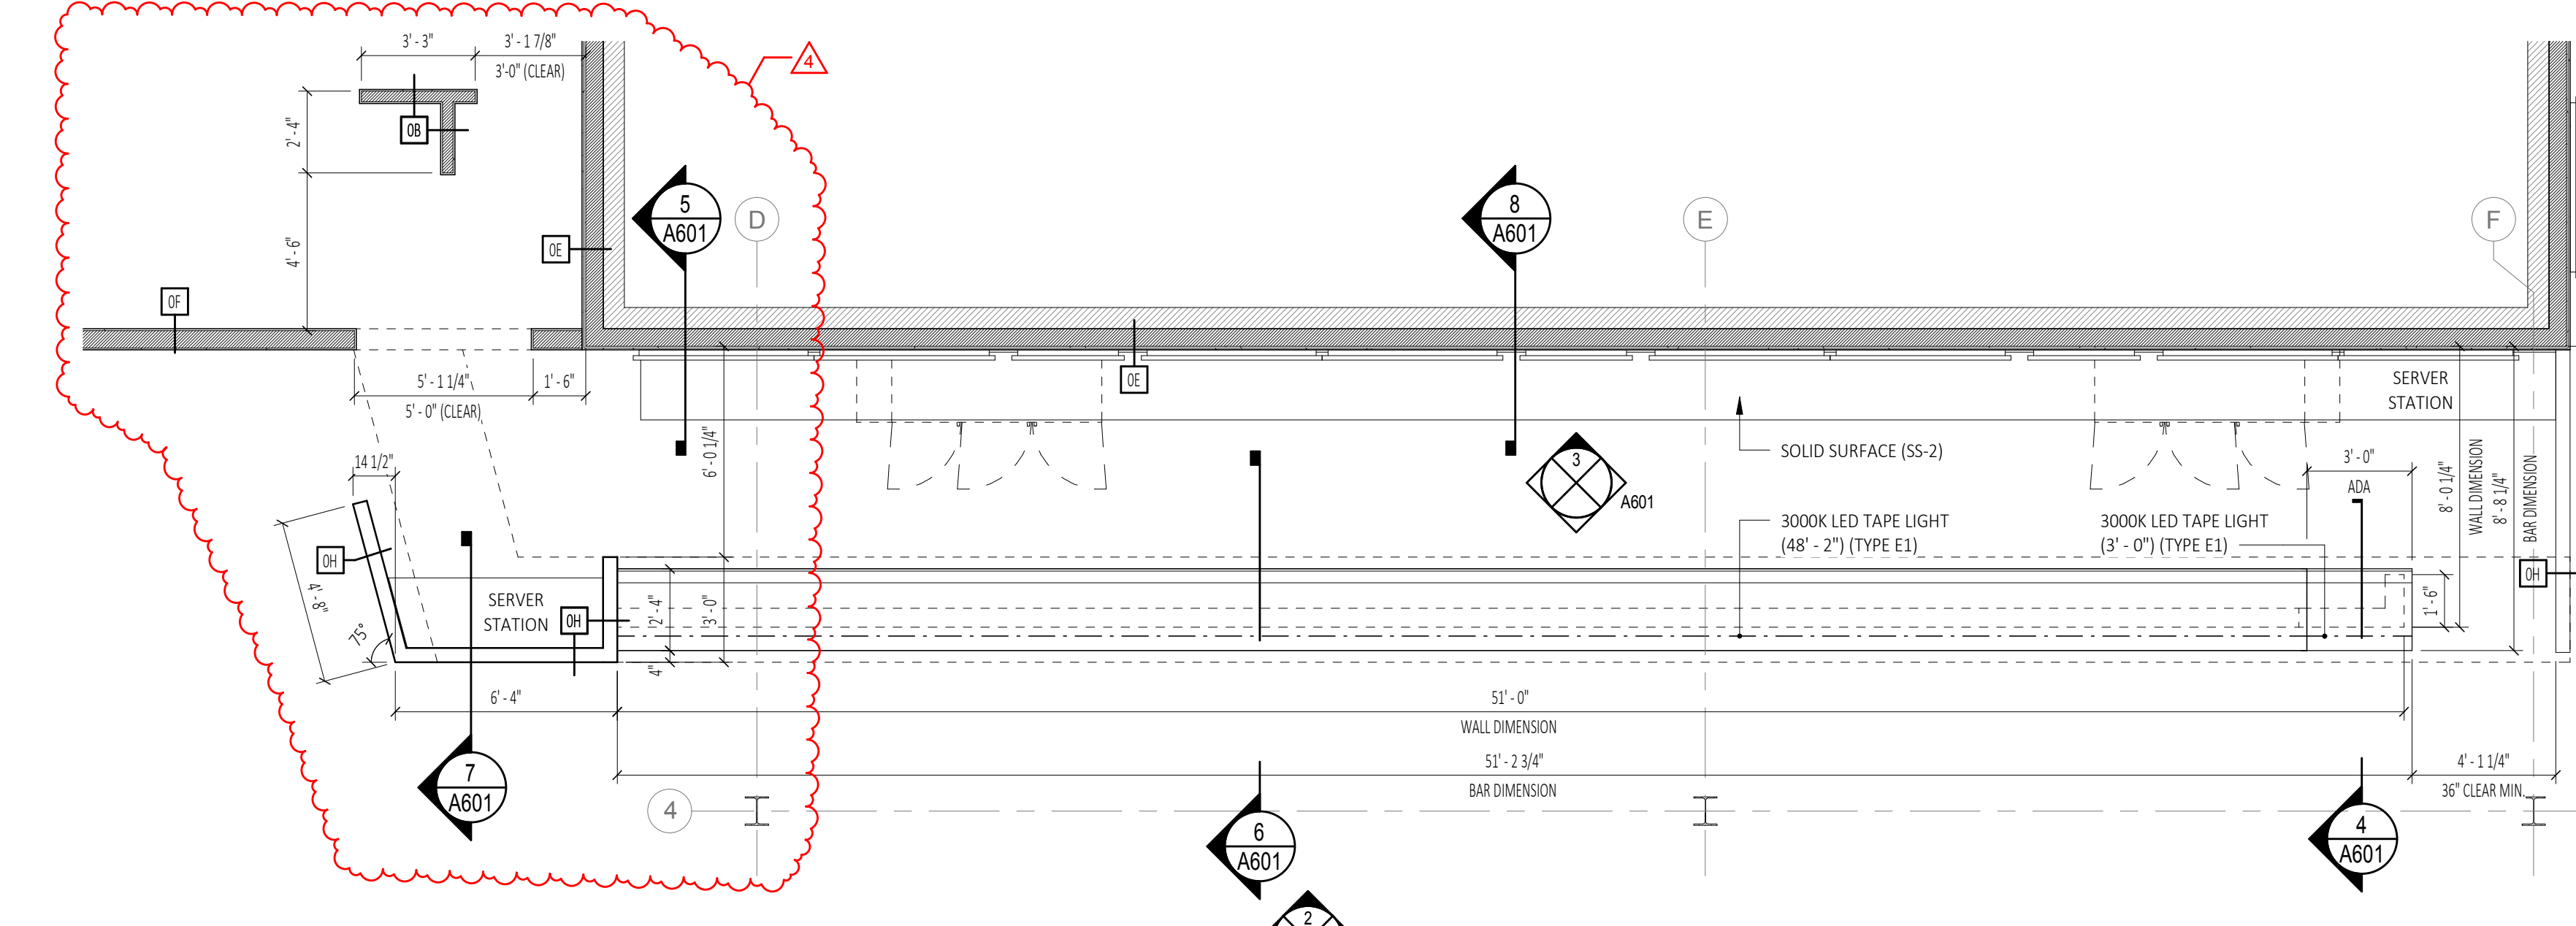

1 Enlarged Bar Plan
A601 SCALE: 1/4" = 1'-0"

<div style="display: flex; justify-content: space-between;"><div>8' - 9"</div><div>11' - 4"</div><div>E.O. SUFFICIENT OVERSIGHT</div></div>	<div style="display: flex; justify-content: space-between;"><div style="width: 45%;"><p>Enlarged Bar Plan, Elevations and Details</p><p>Tenant Fit-Up For:</p><p>Doyle's Outpost</p><p>4620-A Kenmore Avenue Alexandria, VA 22304</p></div><div style="width: 50%; text-align: right;"><p>CZ ARCHITECTURE, PC</p><p>WWW.CZ-DESIGNGROUP.COM</p><p>340 BROADWAY SCHENECTADY, NY 12305 518.320.8250</p></div></div> <table border="1" style="width: 100%; border-collapse: collapse;"><tr><td colspan="2" style="height: 40px; vertical-align: bottom;">STAMP:</td></tr><tr><td style="width: 50%;"><p>Permit Drawings</p><table border="1" style="width: 100%; border-collapse: collapse;"><thead><tr><th style="width: 10%;">SUBMITTAL / REVISION</th><th style="width: 10%;">DATE:</th></tr></thead><tbody><tr><td>Revision 4 - Owner Adjustments</td><td>05/10/2019</td></tr><tr><td> </td><td> </td></tr><tr><td> </td><td> </td></tr><tr><td> </td><td> </td></tr><tr><td> </td><td> </td></tr><tr><td> </td><td> </td></tr><tr><td> </td><td> </td></tr></tbody></table></td><td style="width: 50%;"><table border="1" style="width: 100%; border-collapse: collapse;"><thead><tr><th style="width: 10%;">No.</th><th style="width: 10%;">DATE:</th></tr></thead><tbody><tr><td>4</td><td>05/10/2019</td></tr><tr><td> </td><td> </td></tr><tr><td> </td><td> </td></tr><tr><td> </td><td> </td></tr><tr><td> </td><td> </td></tr><tr><td> </td><td> </td></tr><tr><td> </td><td> </td></tr></tbody></table></td></tr></table> <table border="1" style="width: 100%; border-collapse: collapse;"><tr><td style="width: 30%;">DRAWN BY:</td><td>CZ Architecture</td></tr><tr><td>DATE:</td><td>09/27/2018</td></tr><tr><td>SCALE:</td><td>AS NOTED</td></tr><tr><td>JOB NO:</td><td>1735.00</td></tr><tr><td>SHEET:</td><td>A601</td></tr></table> <div style="display: flex; justify-content: space-between;"><div>LOT DATE: 5/28/2019 1:04:07 PM</div><div></div></div>	STAMP:		<p>Permit Drawings</p> <table border="1" style="width: 100%; border-collapse: collapse;"><thead><tr><th style="width: 10%;">SUBMITTAL / REVISION</th><th style="width: 10%;">DATE:</th></tr></thead><tbody><tr><td>Revision 4 - Owner Adjustments</td><td>05/10/2019</td></tr><tr><td> </td><td> </td></tr><tr><td> </td><td> </td></tr><tr><td> </td><td> </td></tr><tr><td> </td><td> </td></tr><tr><td> </td><td> </td></tr><tr><td> </td><td> </td></tr></tbody></table>	SUBMITTAL / REVISION	DATE:	Revision 4 - Owner Adjustments	05/10/2019													<table border="1" style="width: 100%; border-collapse: collapse;"><thead><tr><th style="width: 10%;">No.</th><th style="width: 10%;">DATE:</th></tr></thead><tbody><tr><td>4</td><td>05/10/2019</td></tr><tr><td> </td><td> </td></tr><tr><td> </td><td> </td></tr><tr><td> </td><td> </td></tr><tr><td> </td><td> </td></tr><tr><td> </td><td> </td></tr><tr><td> </td><td> </td></tr></tbody></table>	No.	DATE:	4	05/10/2019													DRAWN BY:	CZ Architecture	DATE:	09/27/2018	SCALE:	AS NOTED	JOB NO:	1735.00	SHEET:	A601
STAMP:	
<p>Permit Drawings</p> <table border="1" style="width: 100%; border-collapse: collapse;"><thead><tr><th style="width: 10%;">SUBMITTAL / REVISION</th><th style="width: 10%;">DATE:</th></tr></thead><tbody><tr><td>Revision 4 - Owner Adjustments</td><td>05/10/2019</td></tr><tr><td> </td><td> </td></tr><tr><td> </td><td> </td></tr><tr><td> </td><td> </td></tr><tr><td> </td><td> </td></tr><tr><td> </td><td> </td></tr><tr><td> </td><td> </td></tr></tbody></table>	SUBMITTAL / REVISION	DATE:	Revision 4 - Owner Adjustments	05/10/2019													<table border="1" style="width: 100%; border-collapse: collapse;"><thead><tr><th style="width: 10%;">No.</th><th style="width: 10%;">DATE:</th></tr></thead><tbody><tr><td>4</td><td>05/10/2019</td></tr><tr><td> </td><td> </td></tr><tr><td> </td><td> </td></tr><tr><td> </td><td> </td></tr><tr><td> </td><td> </td></tr><tr><td> </td><td> </td></tr><tr><td> </td><td> </td></tr></tbody></table>	No.	DATE:	4	05/10/2019																										
SUBMITTAL / REVISION	DATE:	
Revision 4 - Owner Adjustments	05/10/2019	
No.	DATE:	
4	05/10/2019	
DRAWN BY:	CZ Architecture	
DATE:	09/27/2018	
SCALE:	AS NOTED	
JOB NO:	1735.00	
SHEET:	A601	