


BIMcloud: BIMcloud-Server.local - BIMcloud Basic for ARCHICAD 24/Heirloom Farm House Tuesday, May 11, 2021 11:33 AM

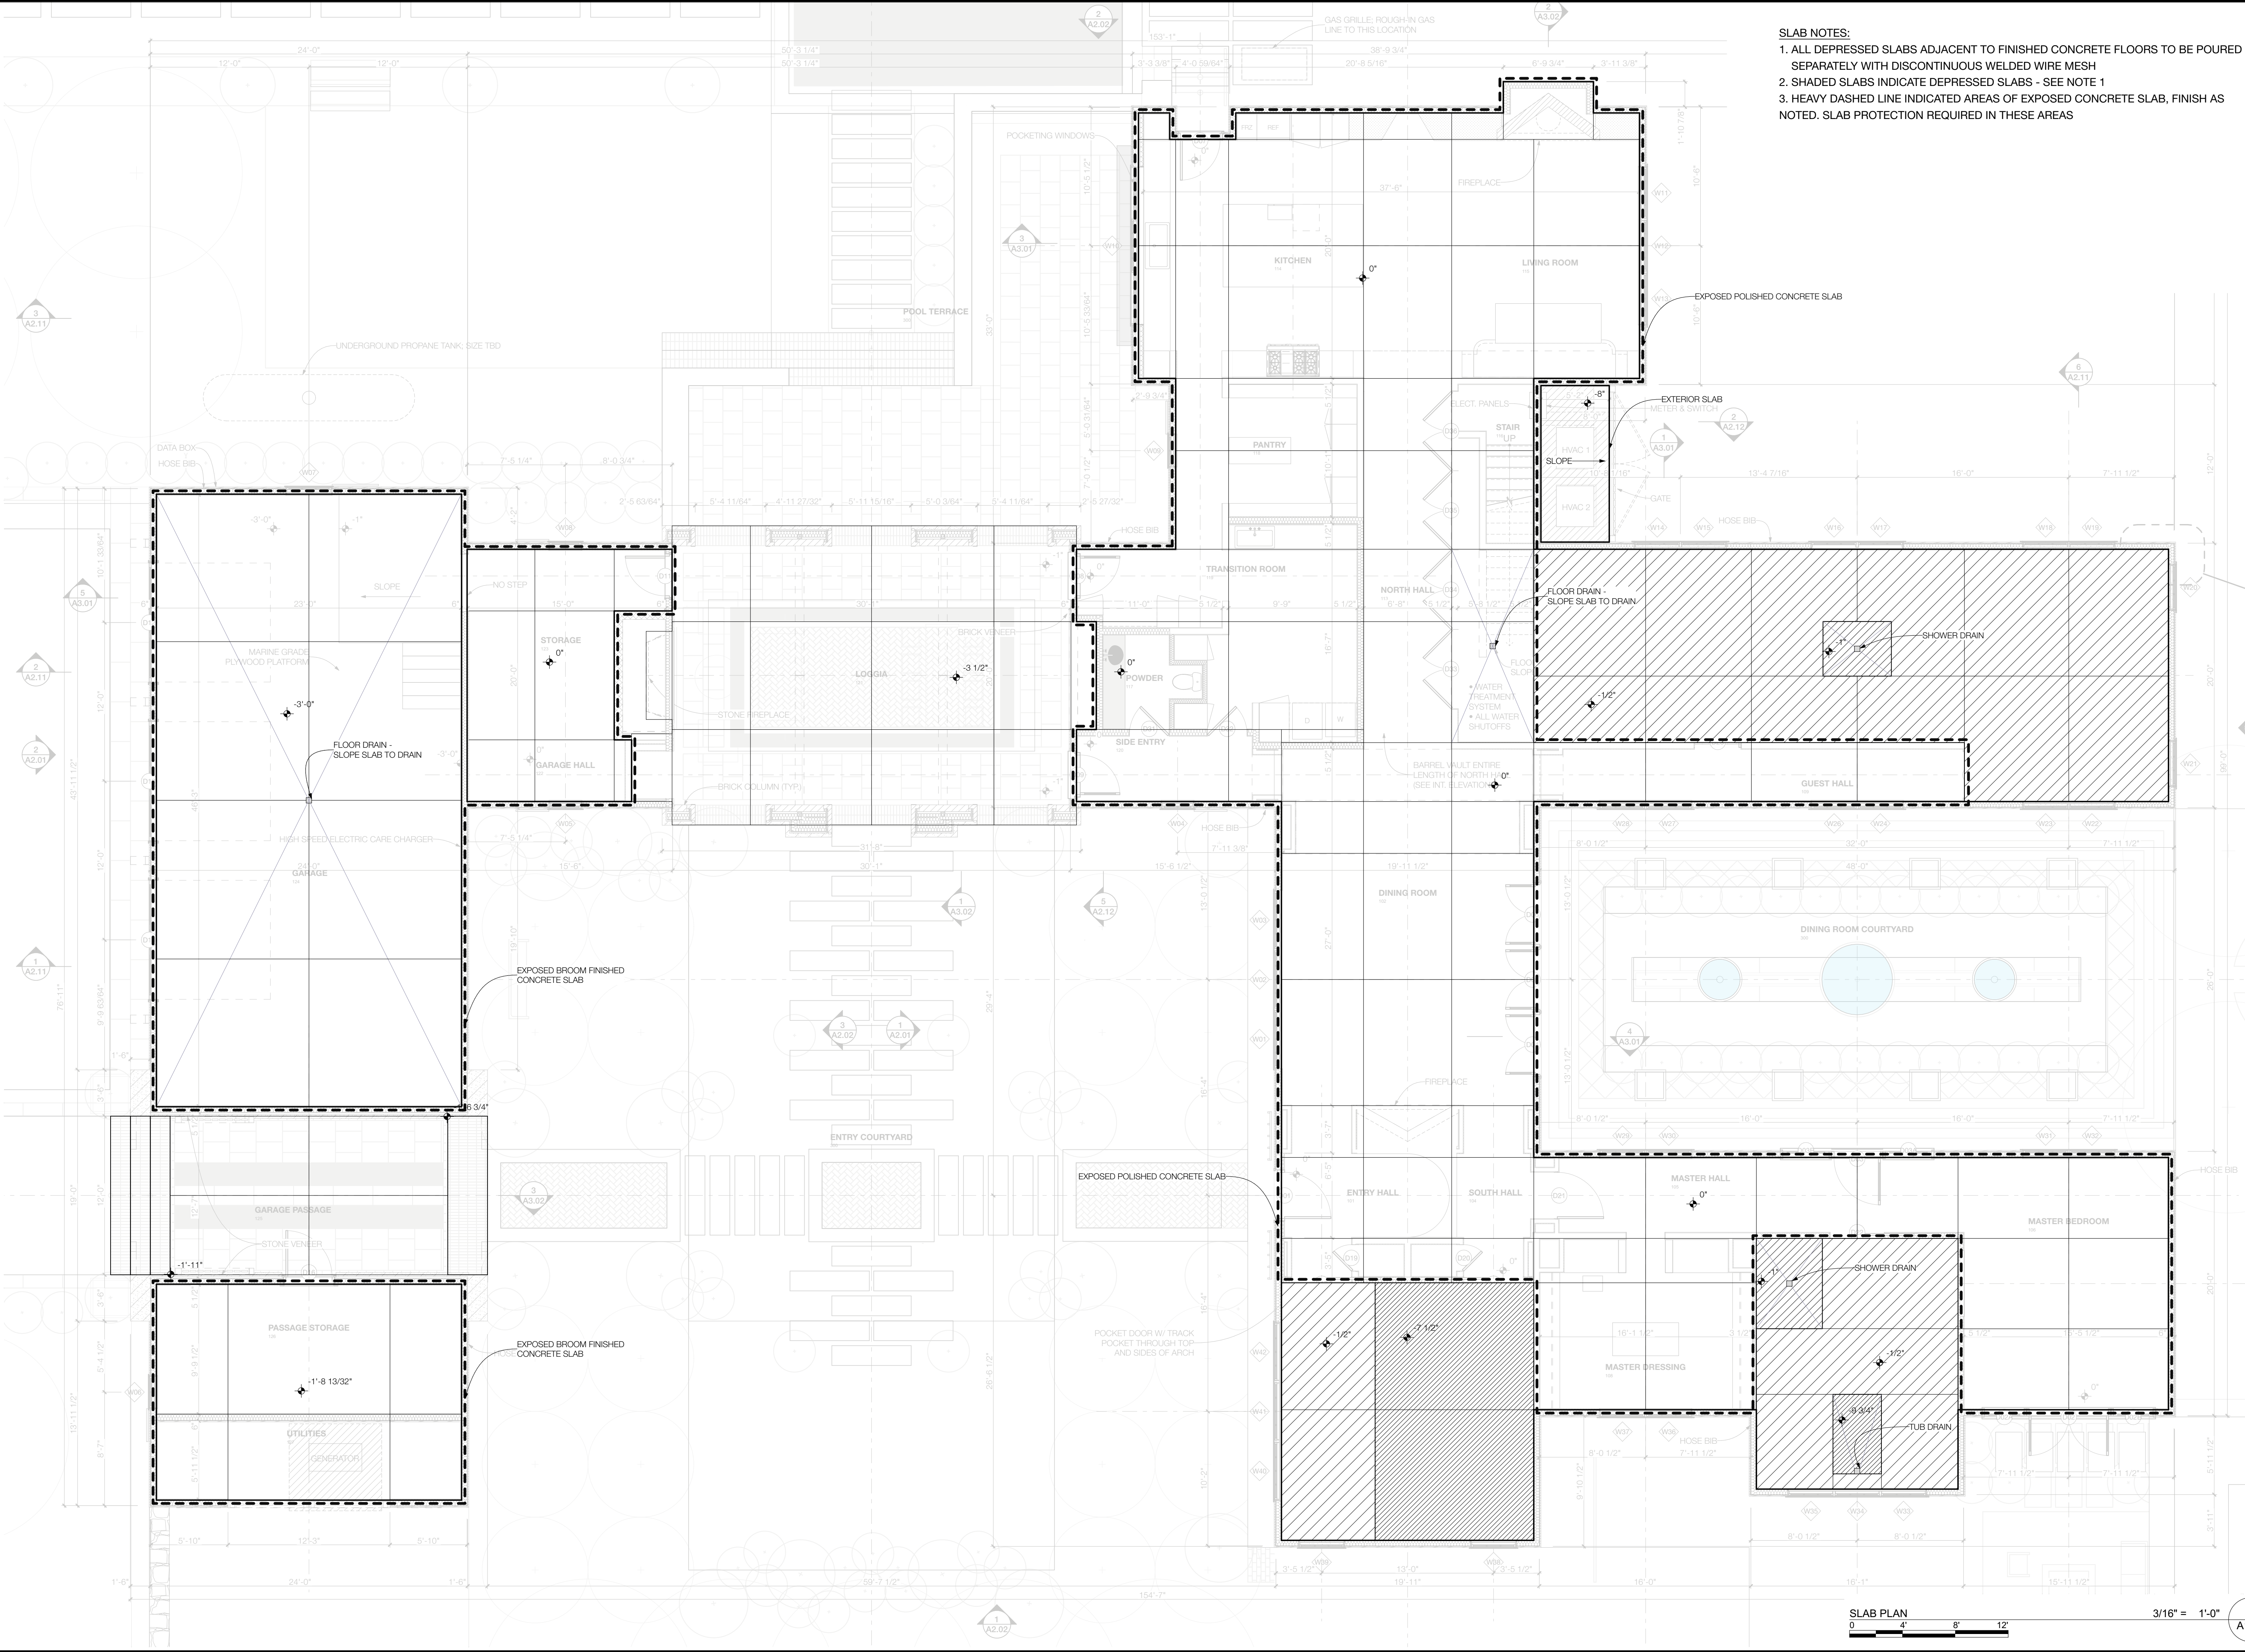

- SLAB NOTES:**
1. ALL DEPRESSED SLABS ADJACENT TO FINISHED CONCRETE FLOORS TO BE POURED SEPARATELY WITH DISCONTINUOUS WELDED WIRE MESH
 2. SHADED SLABS INDICATE DEPRESSED SLABS - SEE NOTE 1
 3. HEAVY DASHED LINE INDICATED AREAS OF EXPOSED CONCRETE SLAB, FINISH AS NOTED. SLAB PROTECTION REQUIRED IN THESE AREAS



BDA

BUSHMAN DREYFUS ARCHITECTS PC
 800-8 EAST HIGH STREET
 CHARLOTTESVILLE VIRGINIA 22902 USA
 BDARCHITECTS.COM
 434.295.1936

LANDSCAPE ARCHITECT
 PRAY DESIGN ASSOCIATES
 2408 HILLWOOD PLACE
 CHARLOTTESVILLE VIRGINIA 22902
 434.242.7642

STRUCTURAL ENGINEER
 DMWIPV
 110 3RD ST. NE #5224
 CHARLOTTESVILLE, VA 22902
 434.263.5171

HEIRLOOM
 FARM HOUSE
 BUNDORAN FARM

PROJECT NO 20190

CHECKED BY TT

© 2020 BUSHMAN DREYFUS ARCHITECTS PC

ID ISSUE NAME DATE

SLAB PLAN

5/11/21

A1.04

SLAB PLAN
 0 4' 8' 12'

3/16" = 1'-0"

1
A1.04