




F:\PROJECTS\INNSBROOK APARTMENTS\CAD\03 SHEETS\24X24\1.01 SOUTH COURTYARD LAYOUT & MATERIALS PLAN.DWG

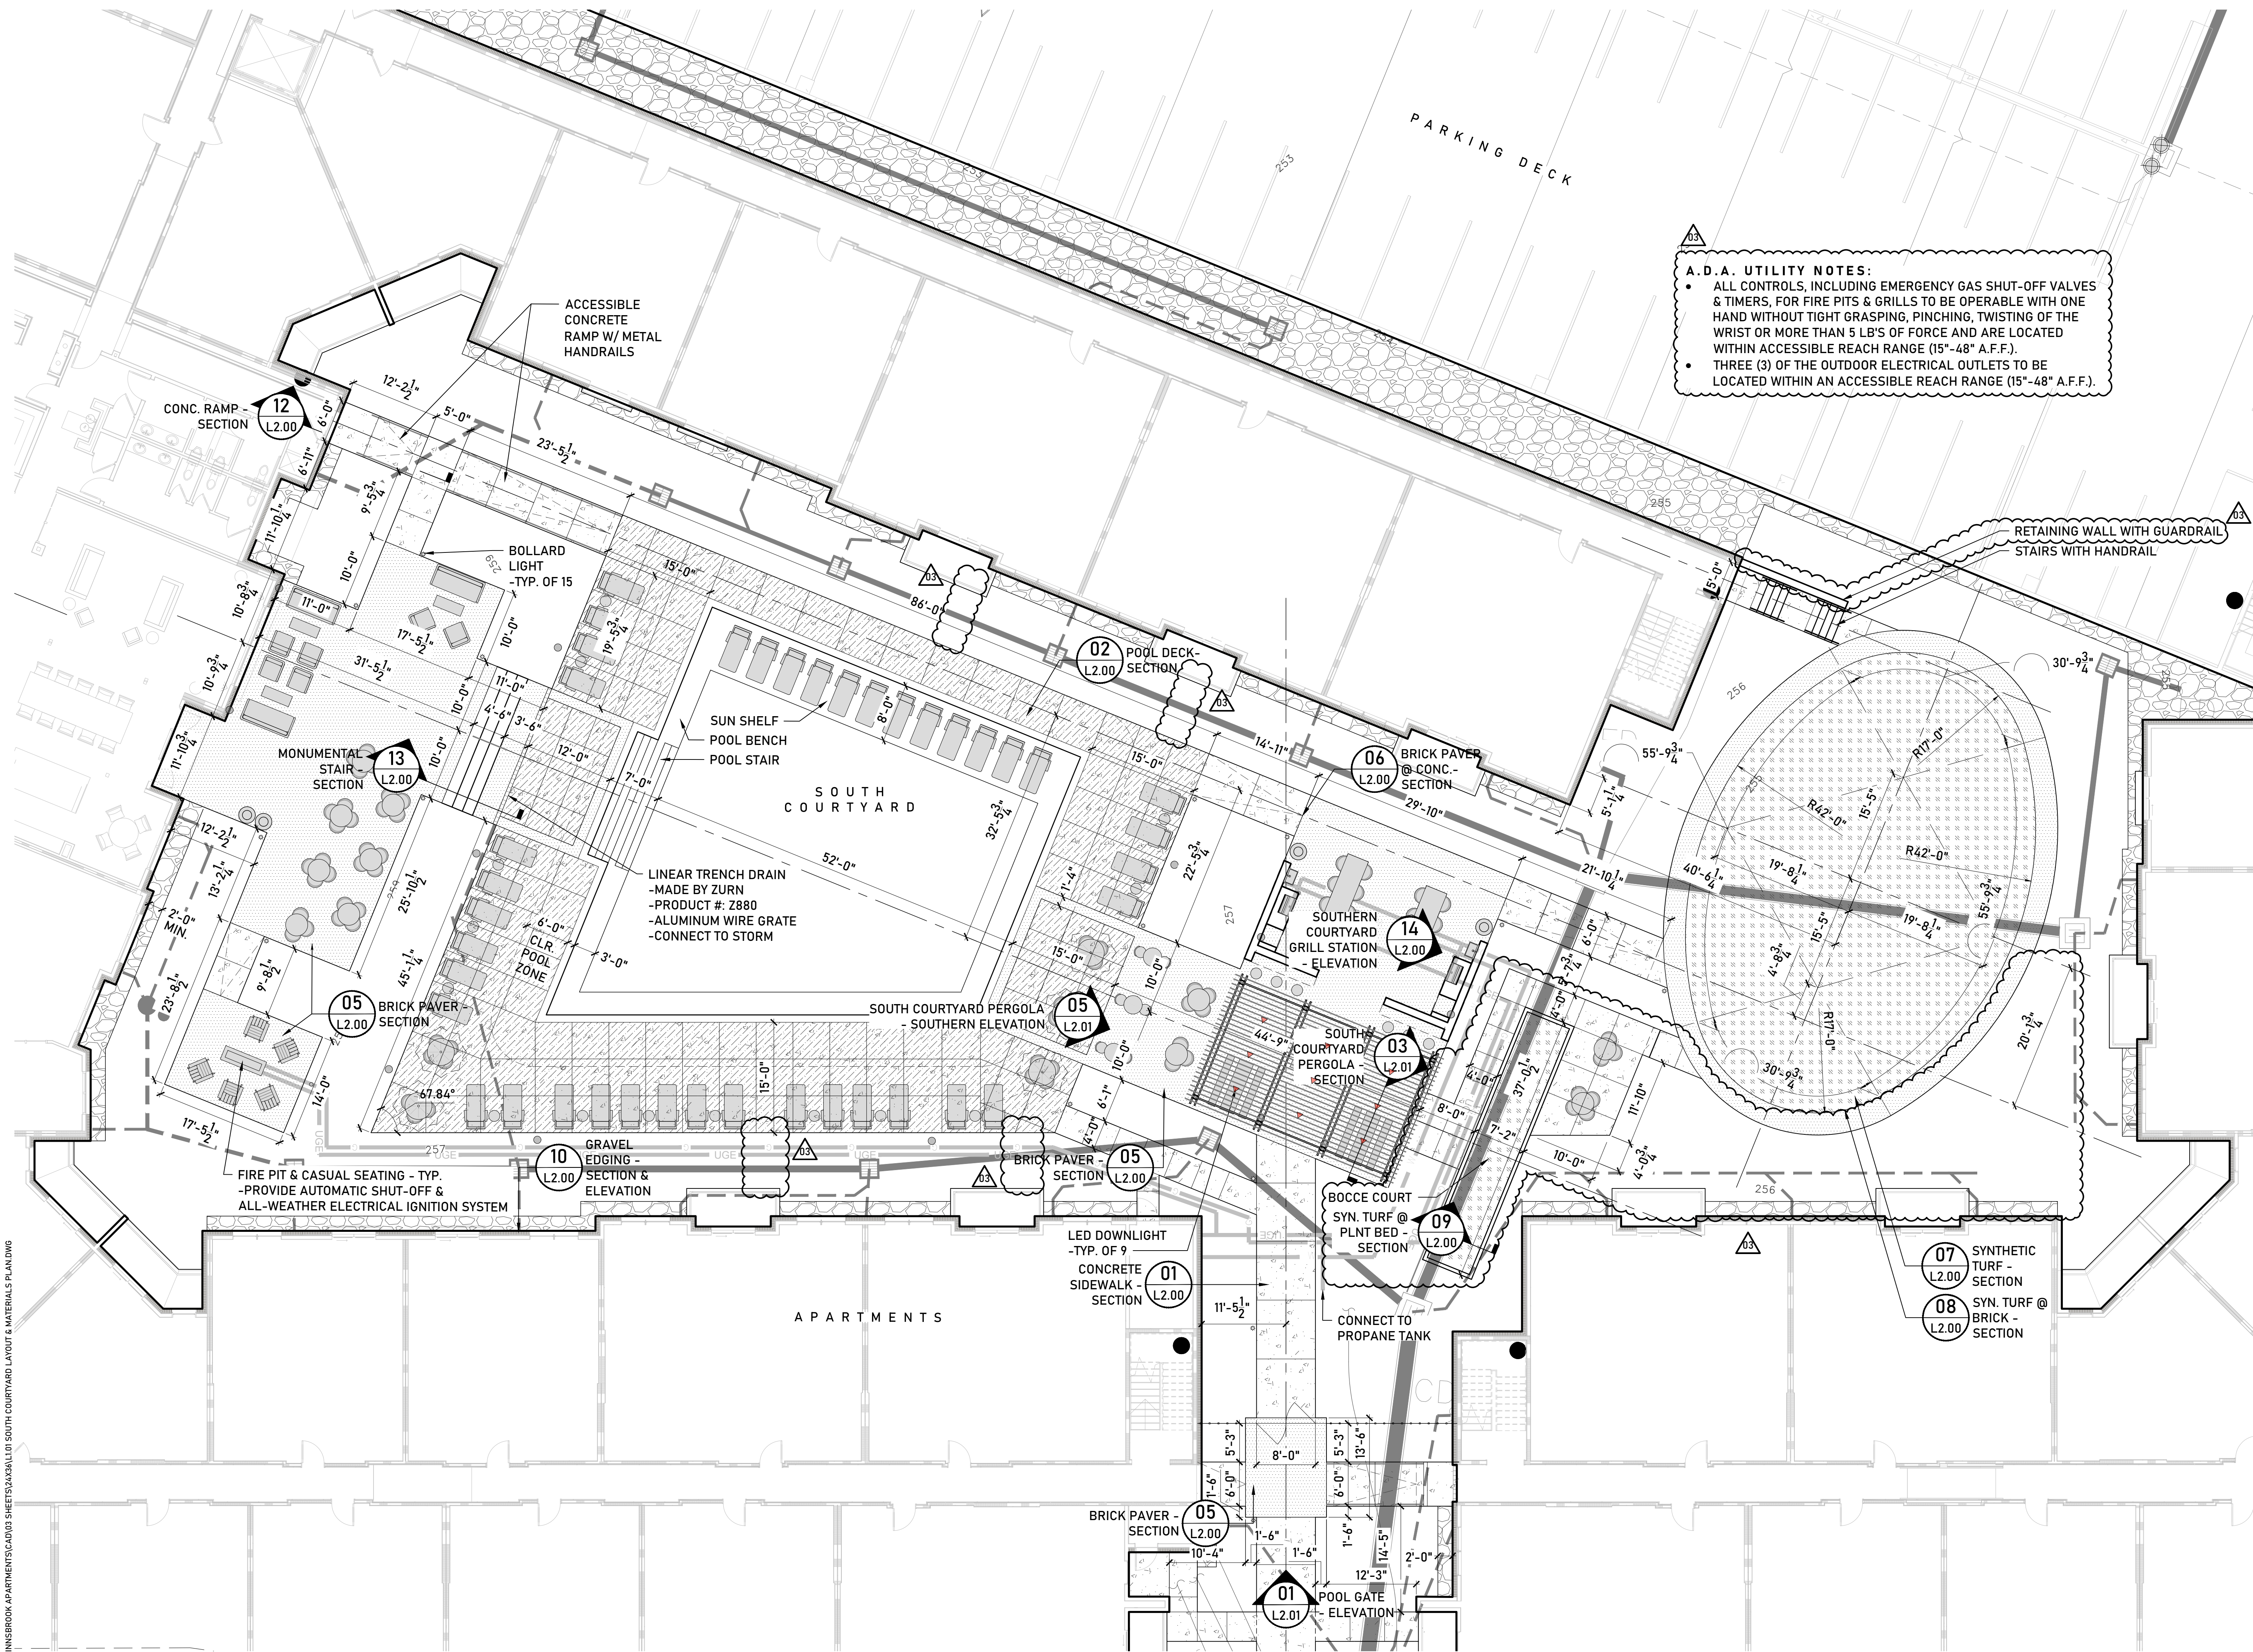

A.D.A. UTILITY NOTES:

- ALL CONTROLS, INCLUDING EMERGENCY GAS SHUT-OFF VALVES & TIMERS, FOR FIRE PITS & GRILLS TO BE OPERABLE WITH ONE HAND WITHOUT TIGHT GRASPING, PINCHING, TWISTING OF THE WRIST OR MORE THAN 5 LB'S OF FORCE AND ARE LOCATED WITHIN ACCESSIBLE REACH RANGE (15"-48" A.F.F.).
- THREE (3) OF THE OUTDOOR ELECTRICAL OUTLETS TO BE LOCATED WITHIN AN ACCESSIBLE REACH RANGE (15"-48" A.F.F.).

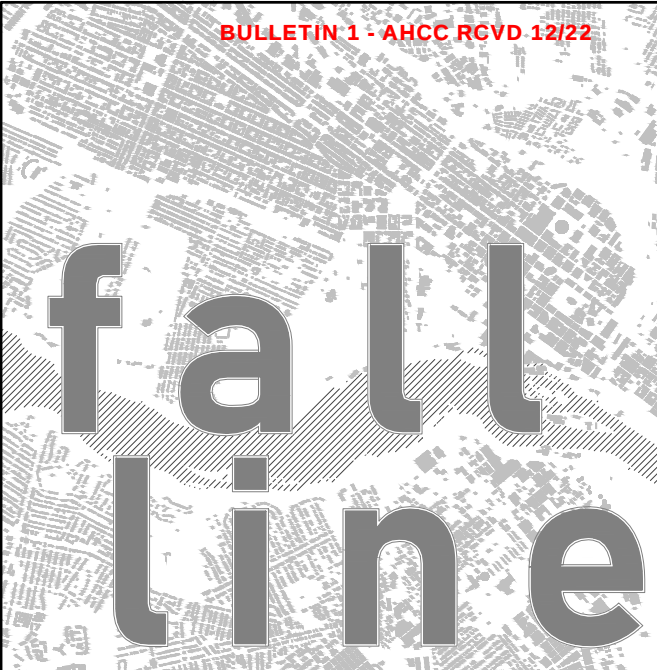

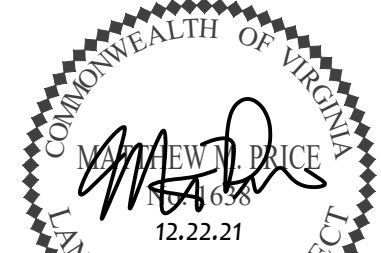

CONCEPTUAL ONLY
SUBJECT TO LANDSCAPE & LIGHTING REVIEW

professional seal

MATTHEW "PETE" PRICE
project manager

MELANIE KEARNEY ERIC GIBERSON
project team

INNSBROOK APARTMENTS
project title

DOMINION REALTY PARTNERS
client

**DOMINION BOULEVARD
GLEN ALLEN, VIRGINIA**
project address

BULLETIN 1
project phase

DECEMBER 22, 2021
issue date

10.13.21	POD SUBMITTAL #4
8.19.21	POD SUBMITTAL #3
7.14.21	ISSUE FOR PERMIT
6.25.21	POD SUBMITTAL #2
3.12.21	POD SUBMITTAL #1
3.3.21	INNSBROOK ARC SUBMITTAL #1

entitlement submittals

SOUTH COURTYARD LAYOUT & MATERIALS PLAN
sheet title

L1.01
sheet number

12.22.21 BULLETIN NO. 1

construction submittals

1:10

0 5 10 20

1 1 1 1