
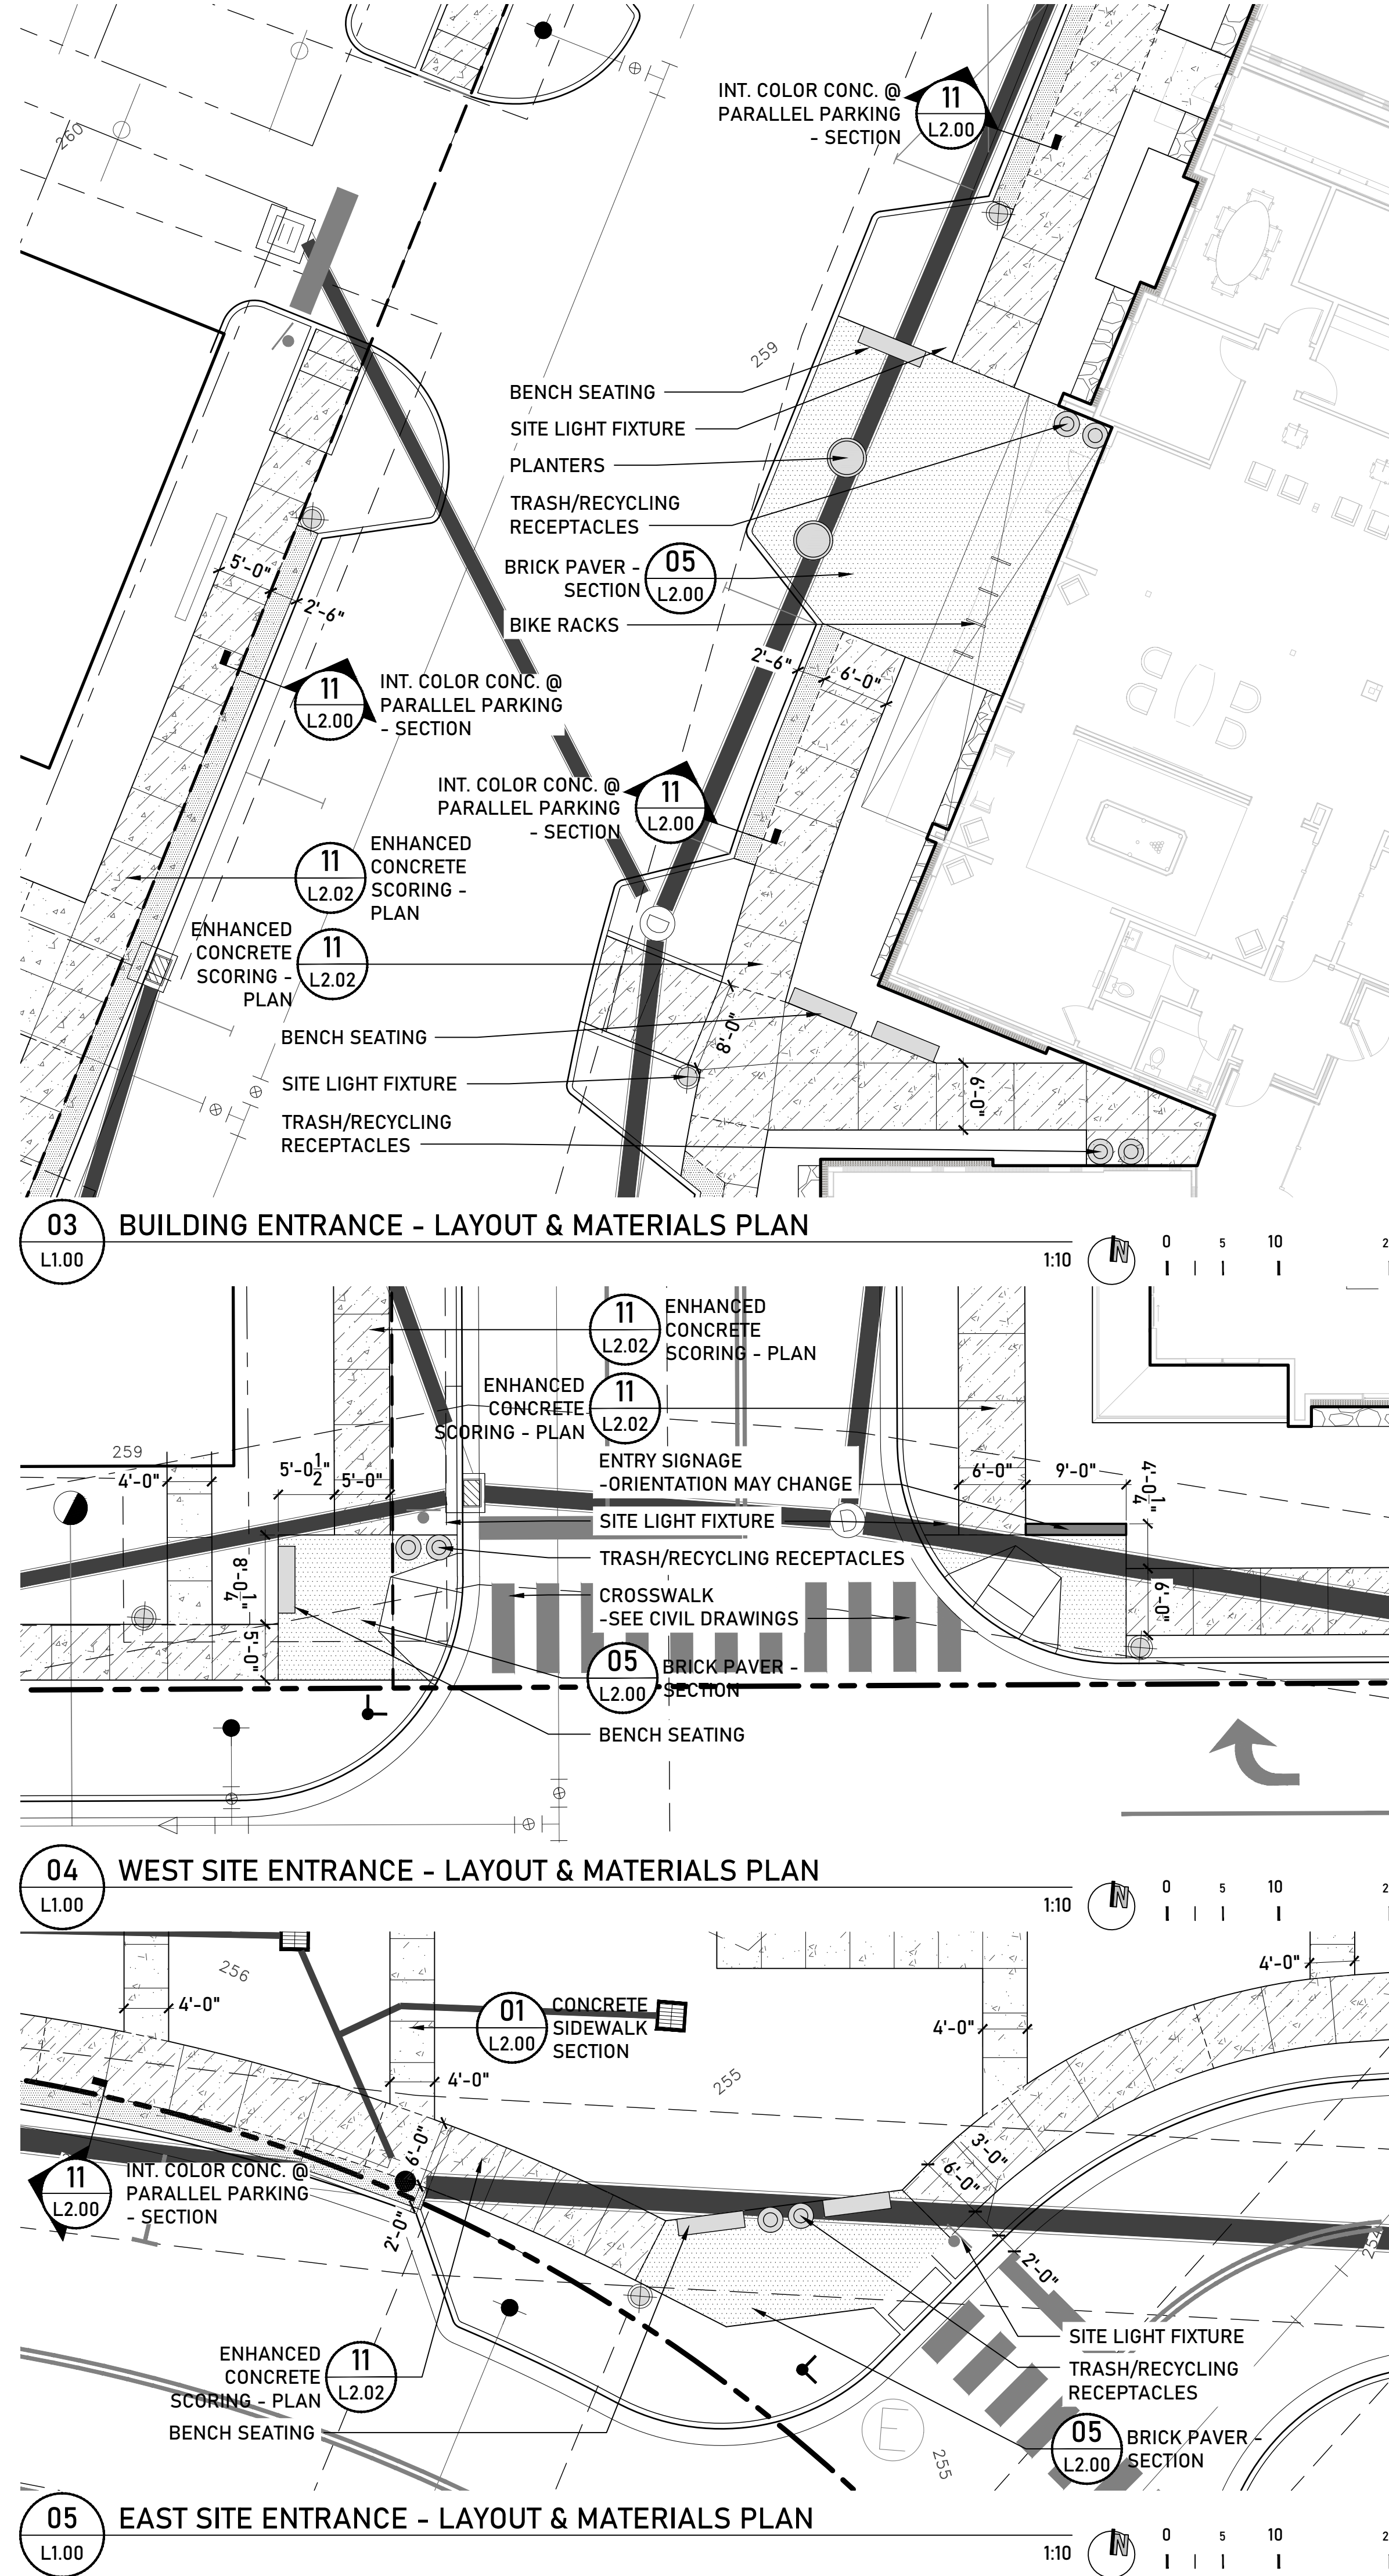


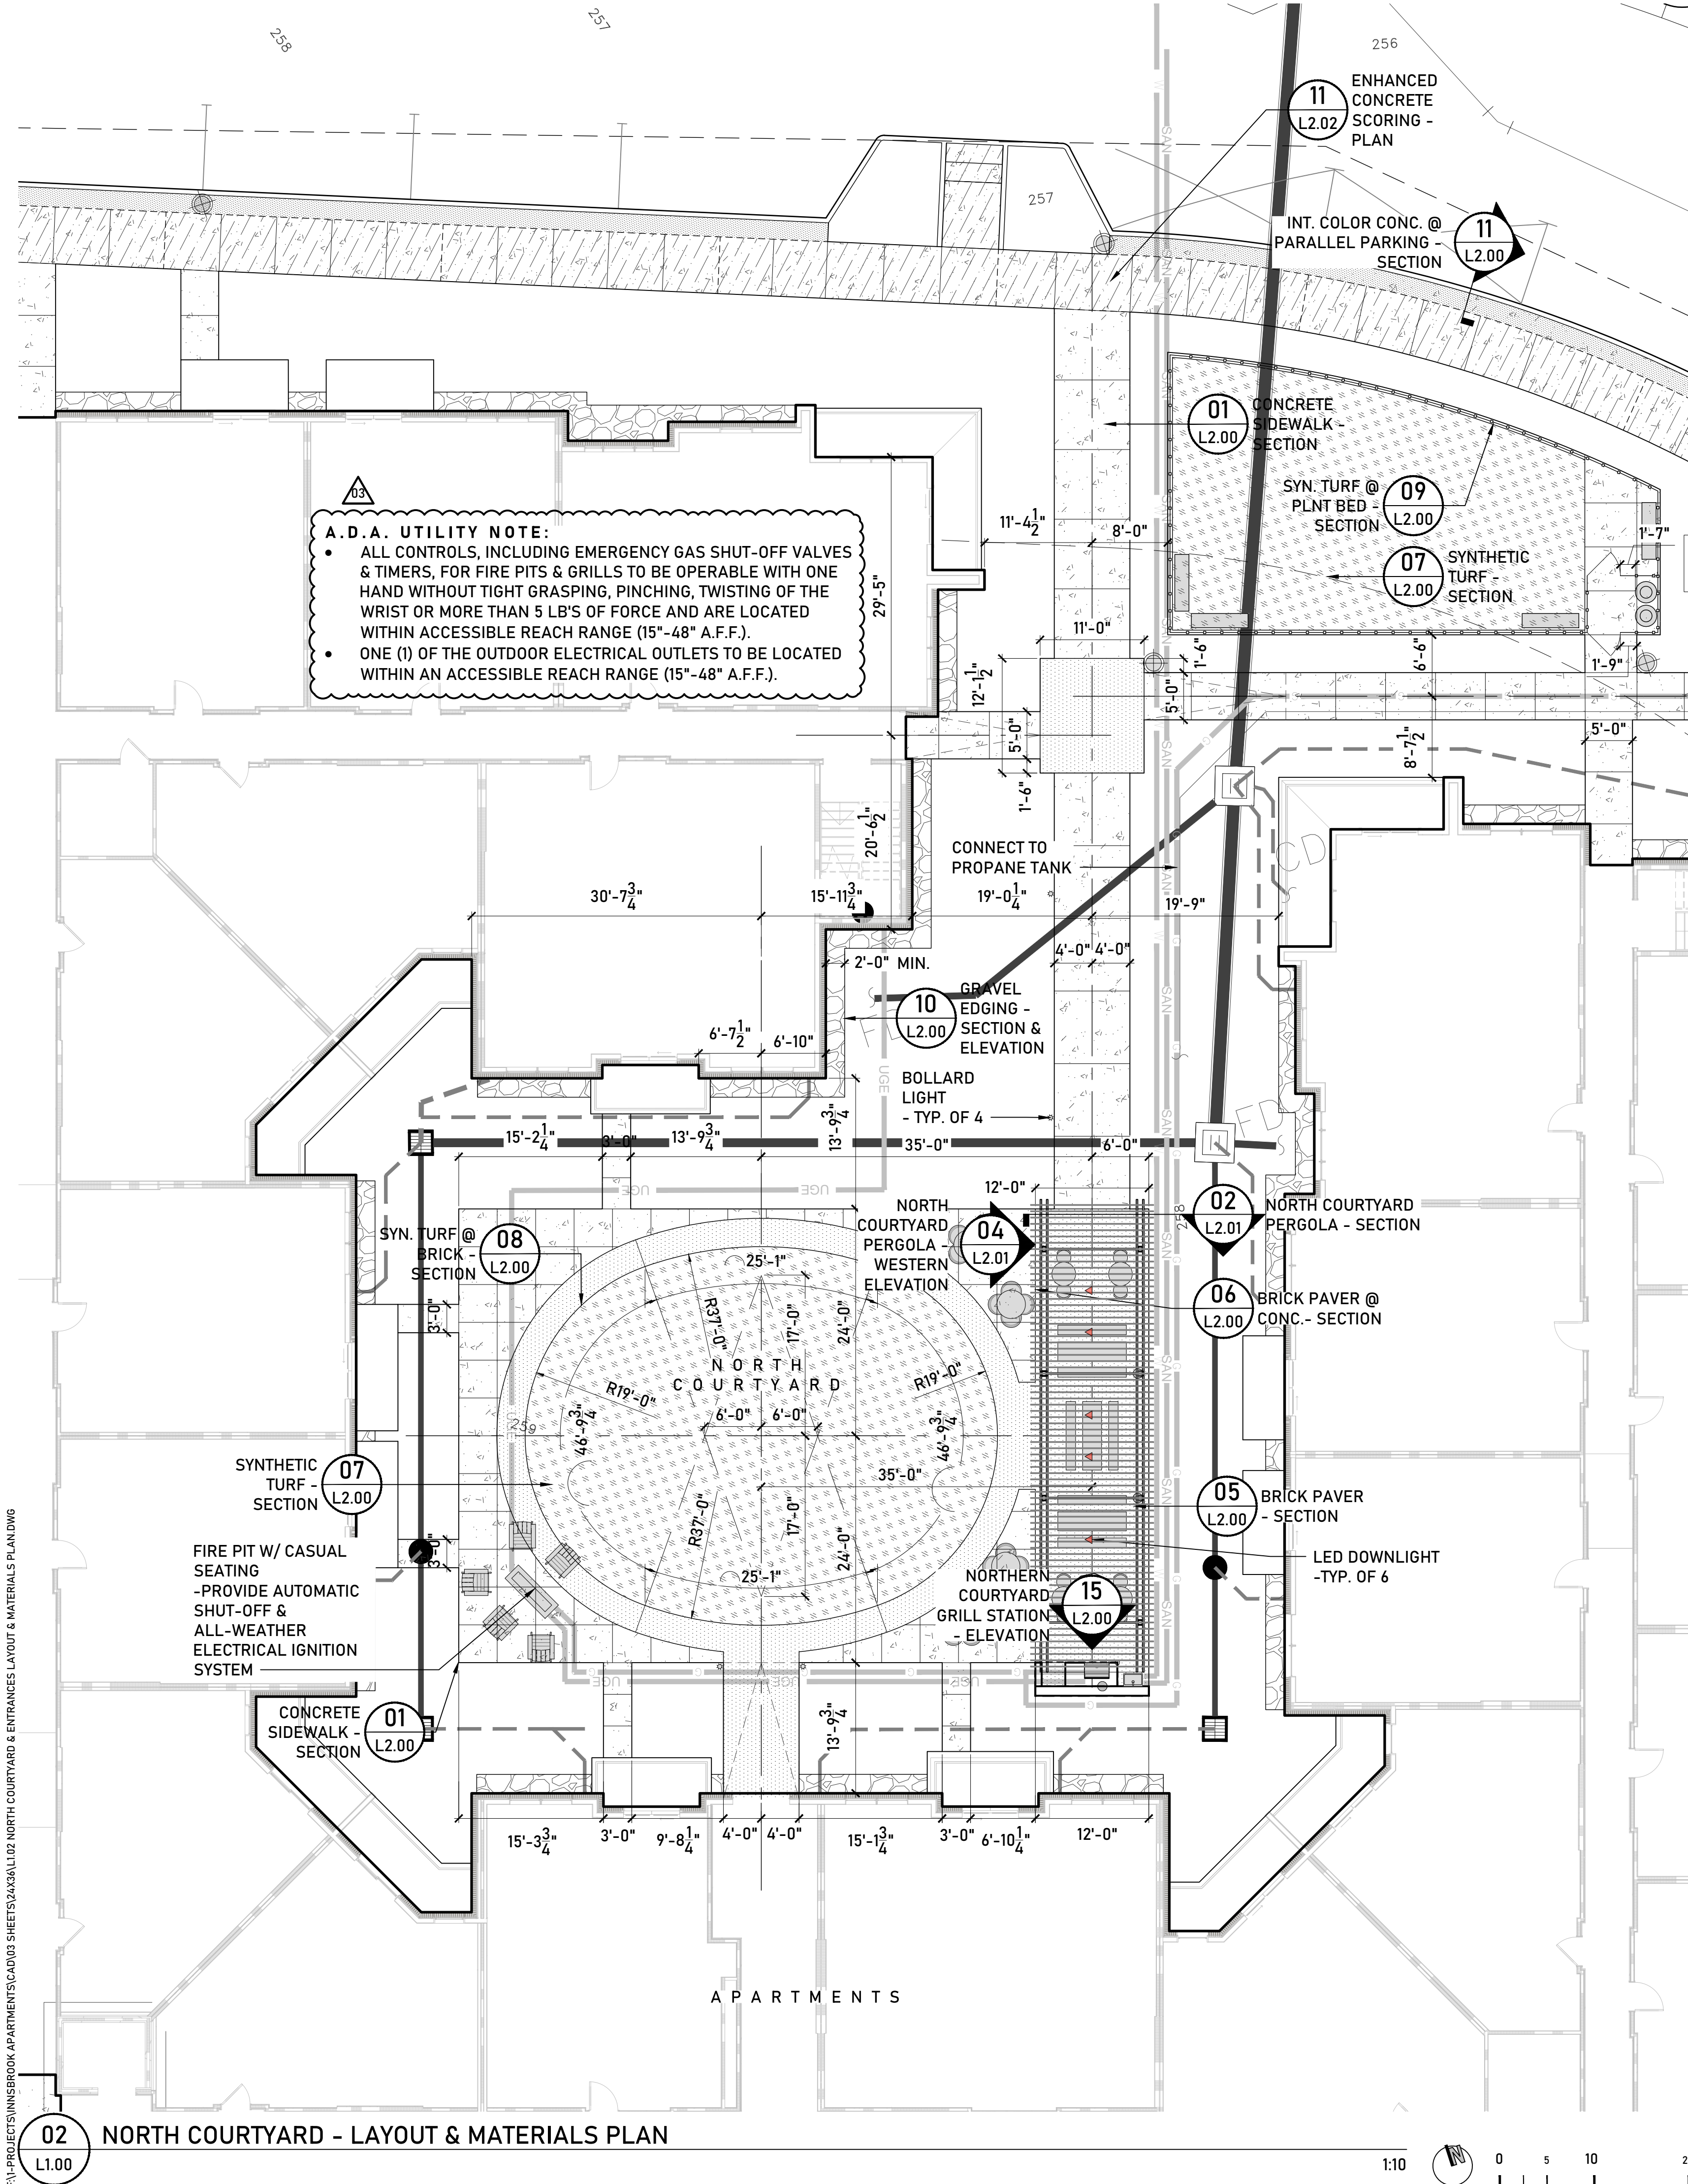

BULLETIN 1 - AHCC RGVD 12/22

fall line

COMMONWEALTH OF VIRGINIA
MATTHEW "PETE" PRICE
12.22.21
CONCEPTUAL ONLY
SUBJECT TO LANDSCAPE & LIGHTING REVIEW
professional seal
MATTHEW "PETE" PRICE
project manager
MELANIE KEARNEY
project team
ERIC GIBERSON

INNSBROOK APARTMENTS
project title

DOMINION REALTY PARTNERS
client

DOMINION BOULEVARD
GLEN ALLEN, VIRGINIA
project address

BULLETIN 1
project phase

DECEMBER 22, 2021
issue date

10.13.21	POD SUBMITTAL #4
8.19.21	POD SUBMITTAL #3
7.16.21	ISSUE FOR PERMIT
6.25.21	POD SUBMITTAL #2
3.12.21	POD SUBMITTAL #1
3.31.21	INNSBROOK ARC SUBMITTAL #1

entitlement submittals

03 12.22.21 BULLETIN NO. 1
construction submittals

NORTH COURTYARD & ENTRANCES LAYOUT & MATERIALS PLAN
sheet title

L1.02

sheet number