


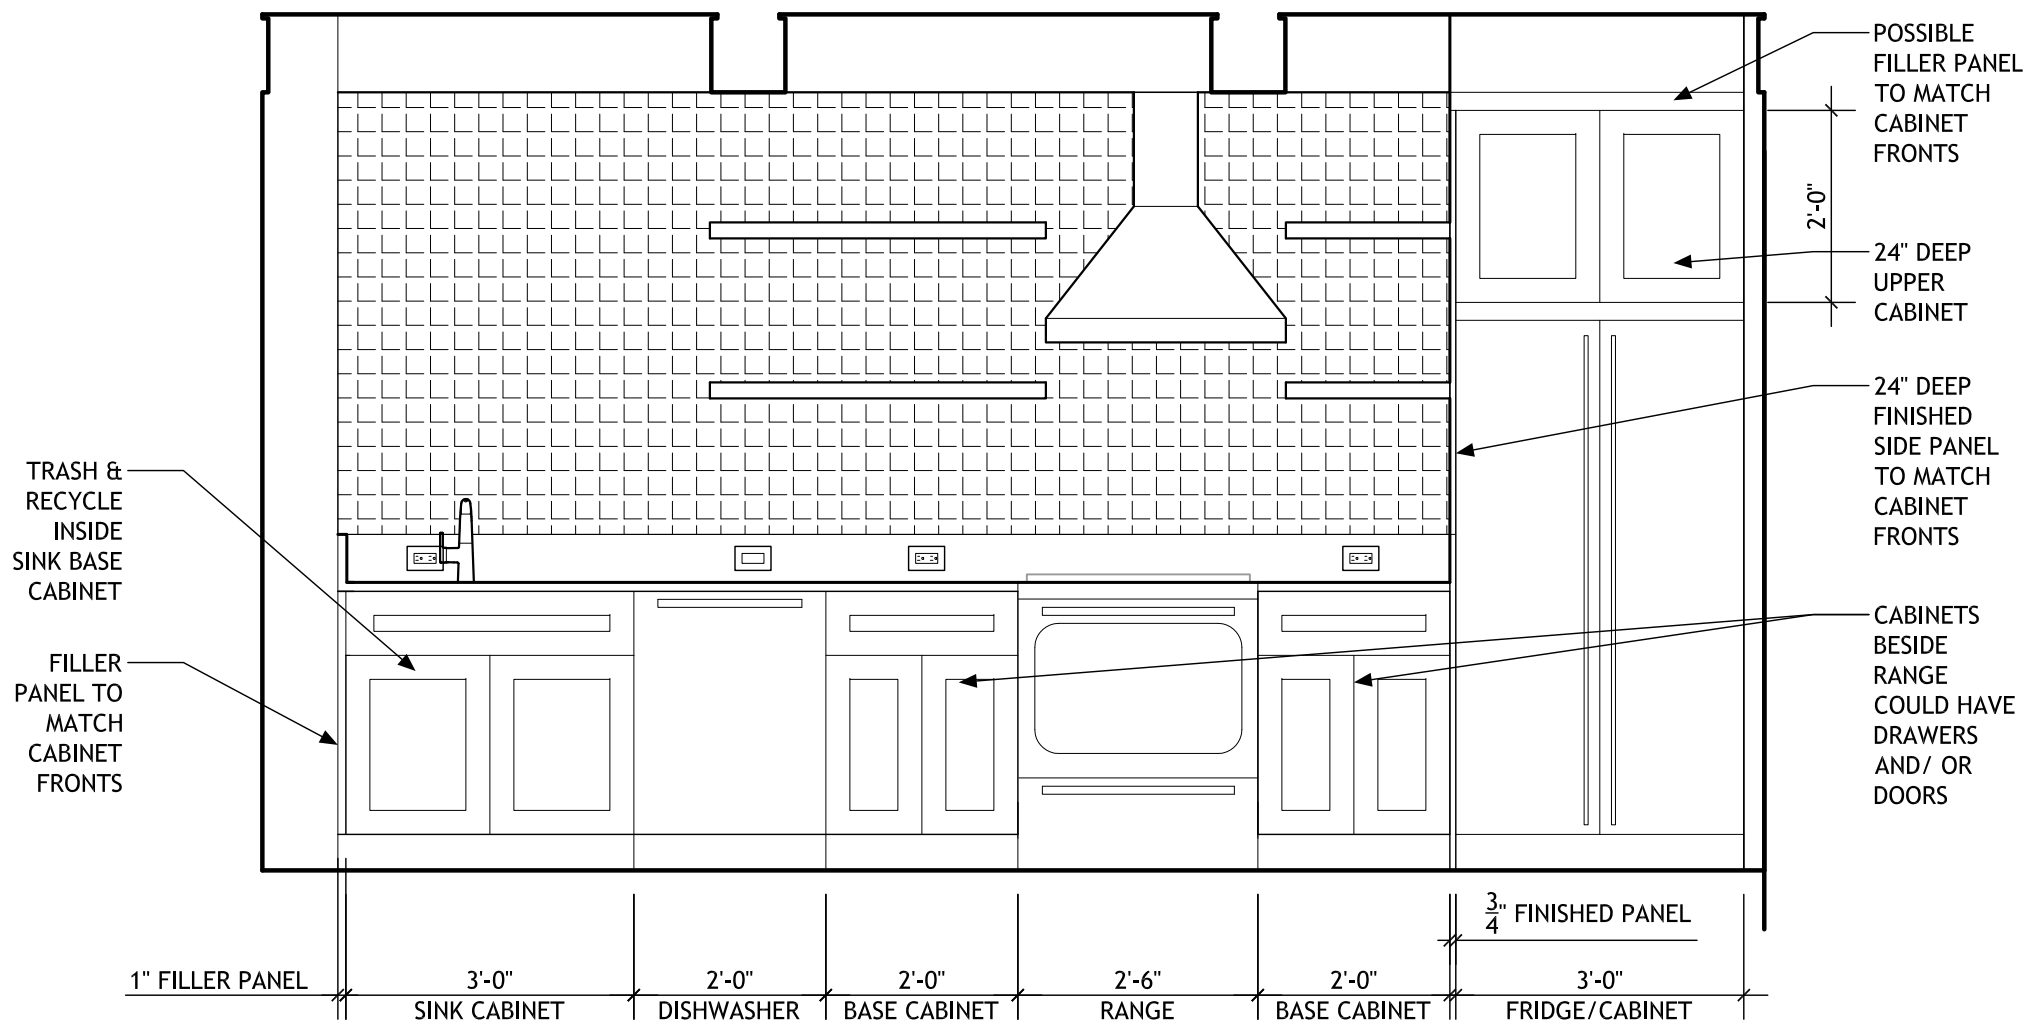

## OLD CITY DESIGN STUDIO ©

1317 D ST, NE WASHINGTON, DC 20002  
202. 455. 6237 OLD CITY DESIGN.US

## CLIENT:

BATTISTIN KRISHNAN RESIDENCE  
211 10TH STREET SE  
Washington, DC 20003

DATE: 09.05.2018

SCALE: 1/2" = 1'-0"



0 1 2