



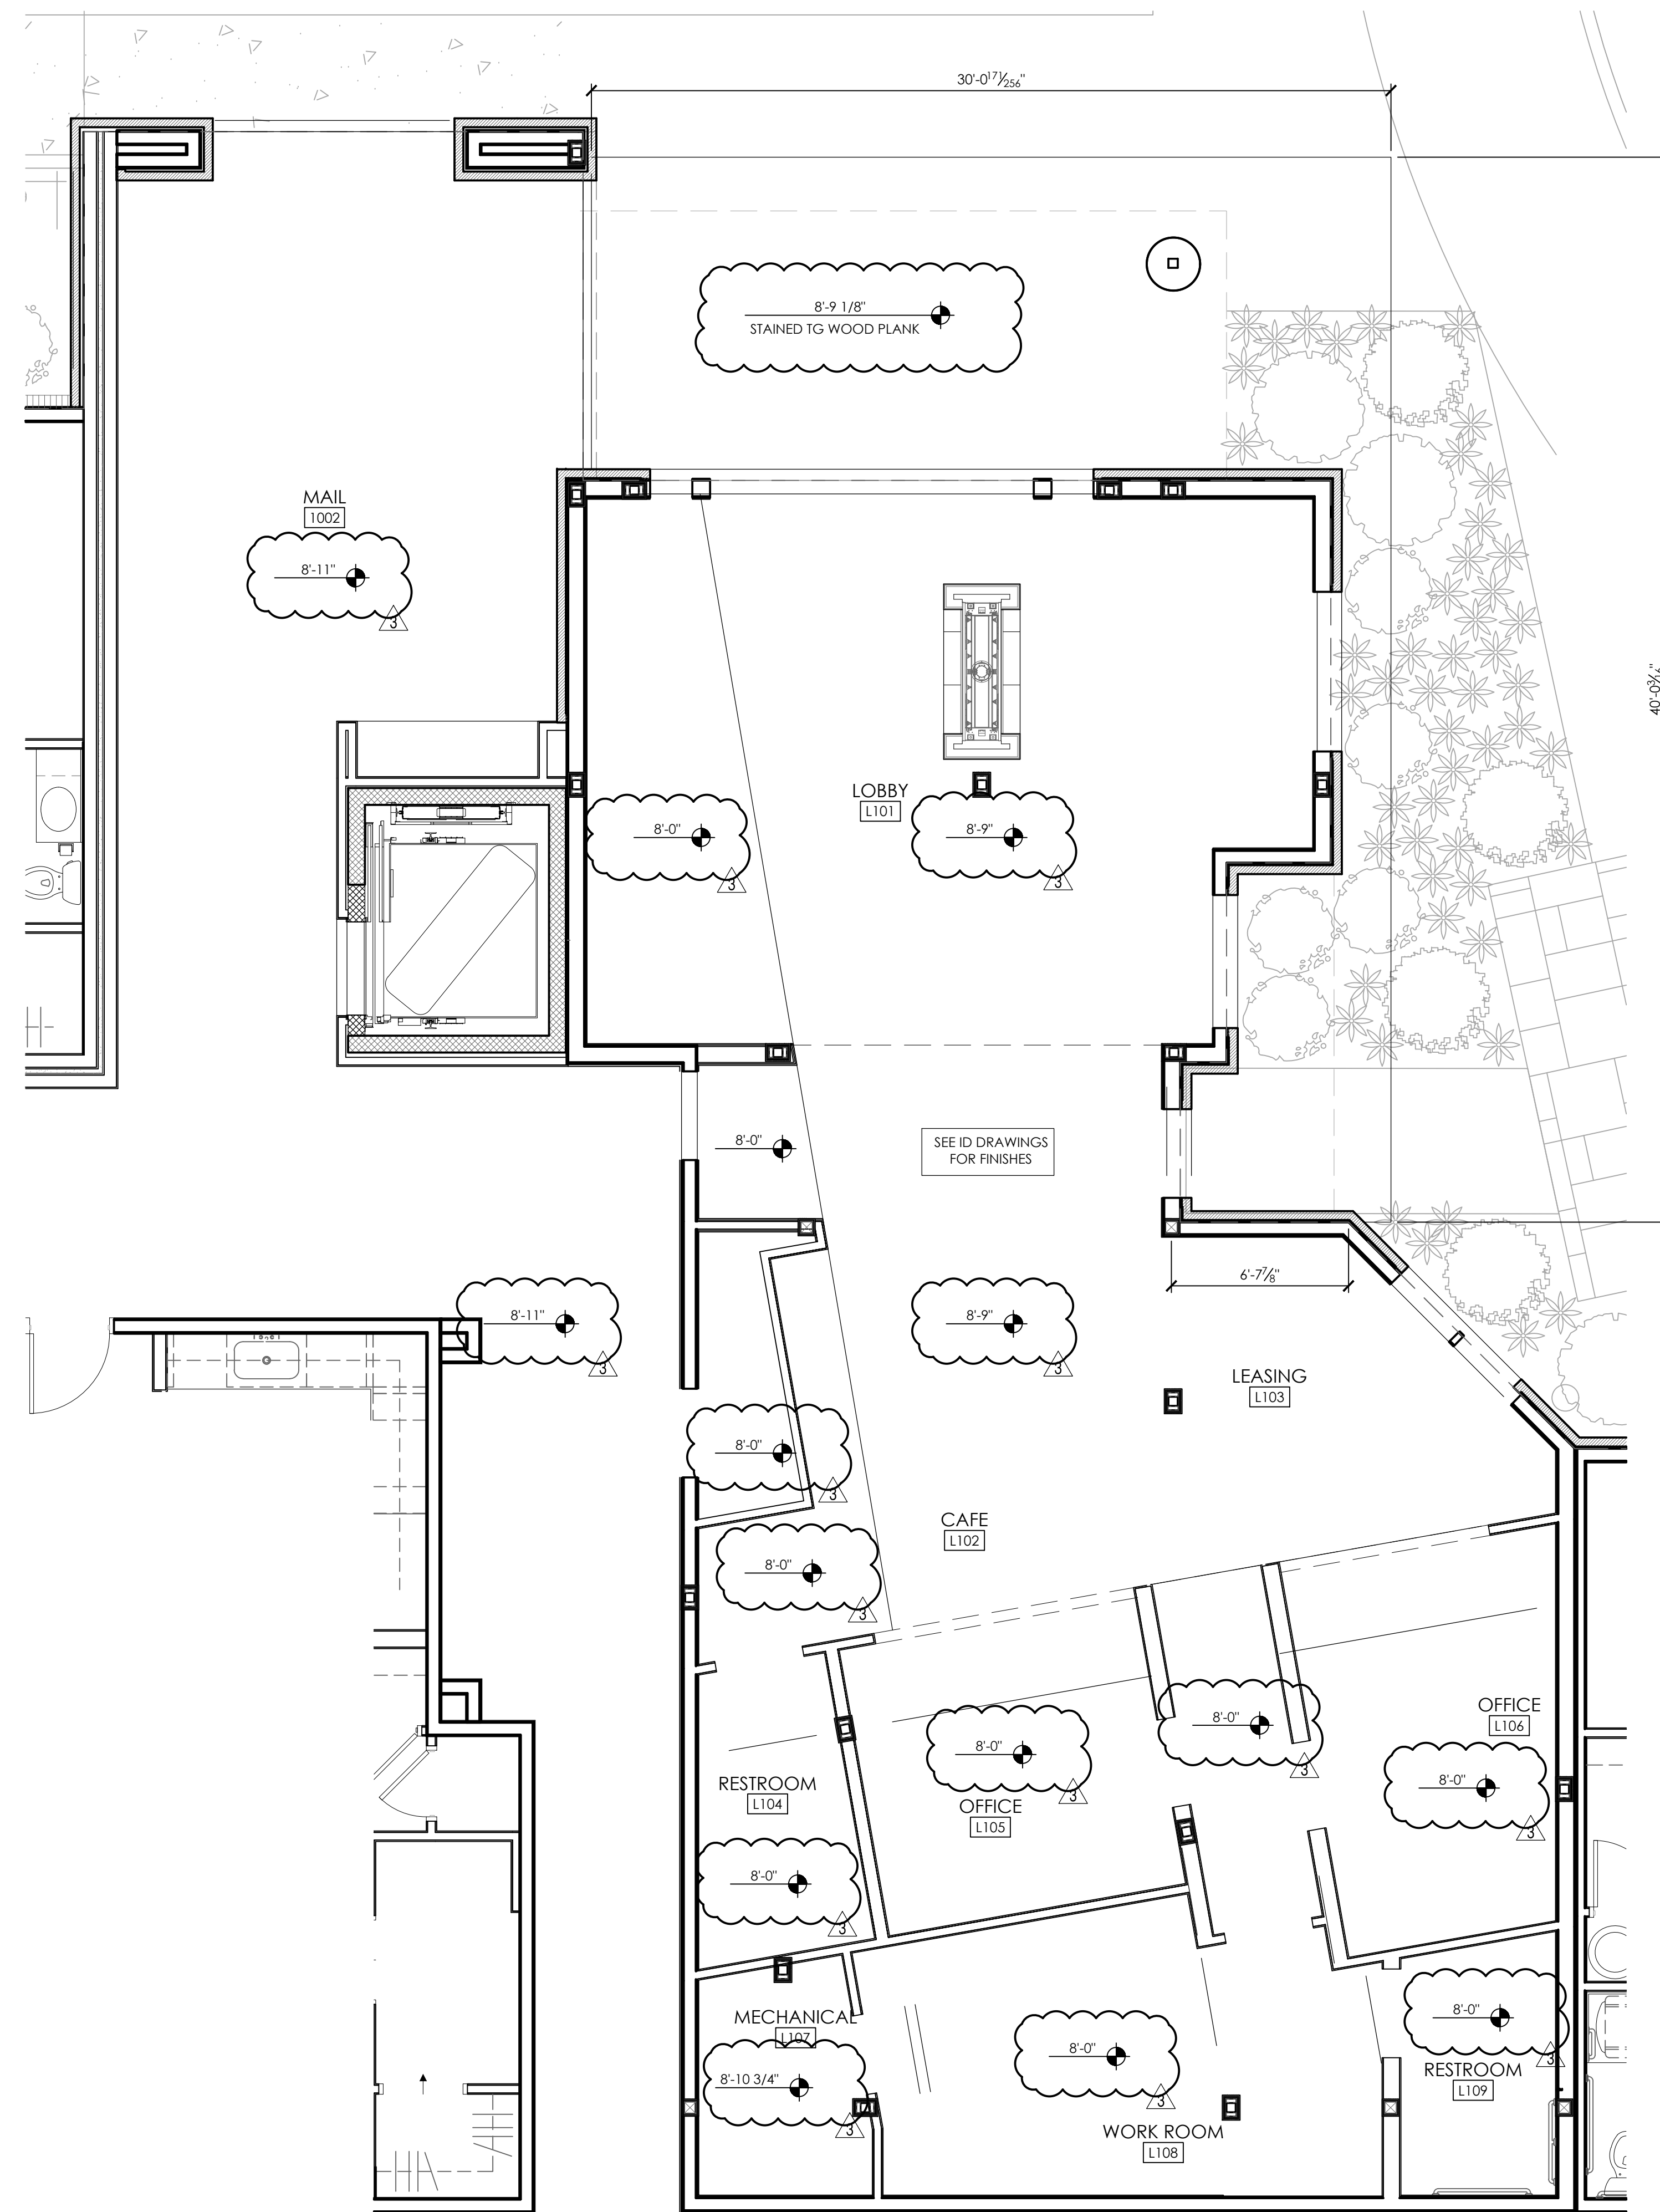

STRUCTURAL GRID ADDED TO AMENITY LAYOUT

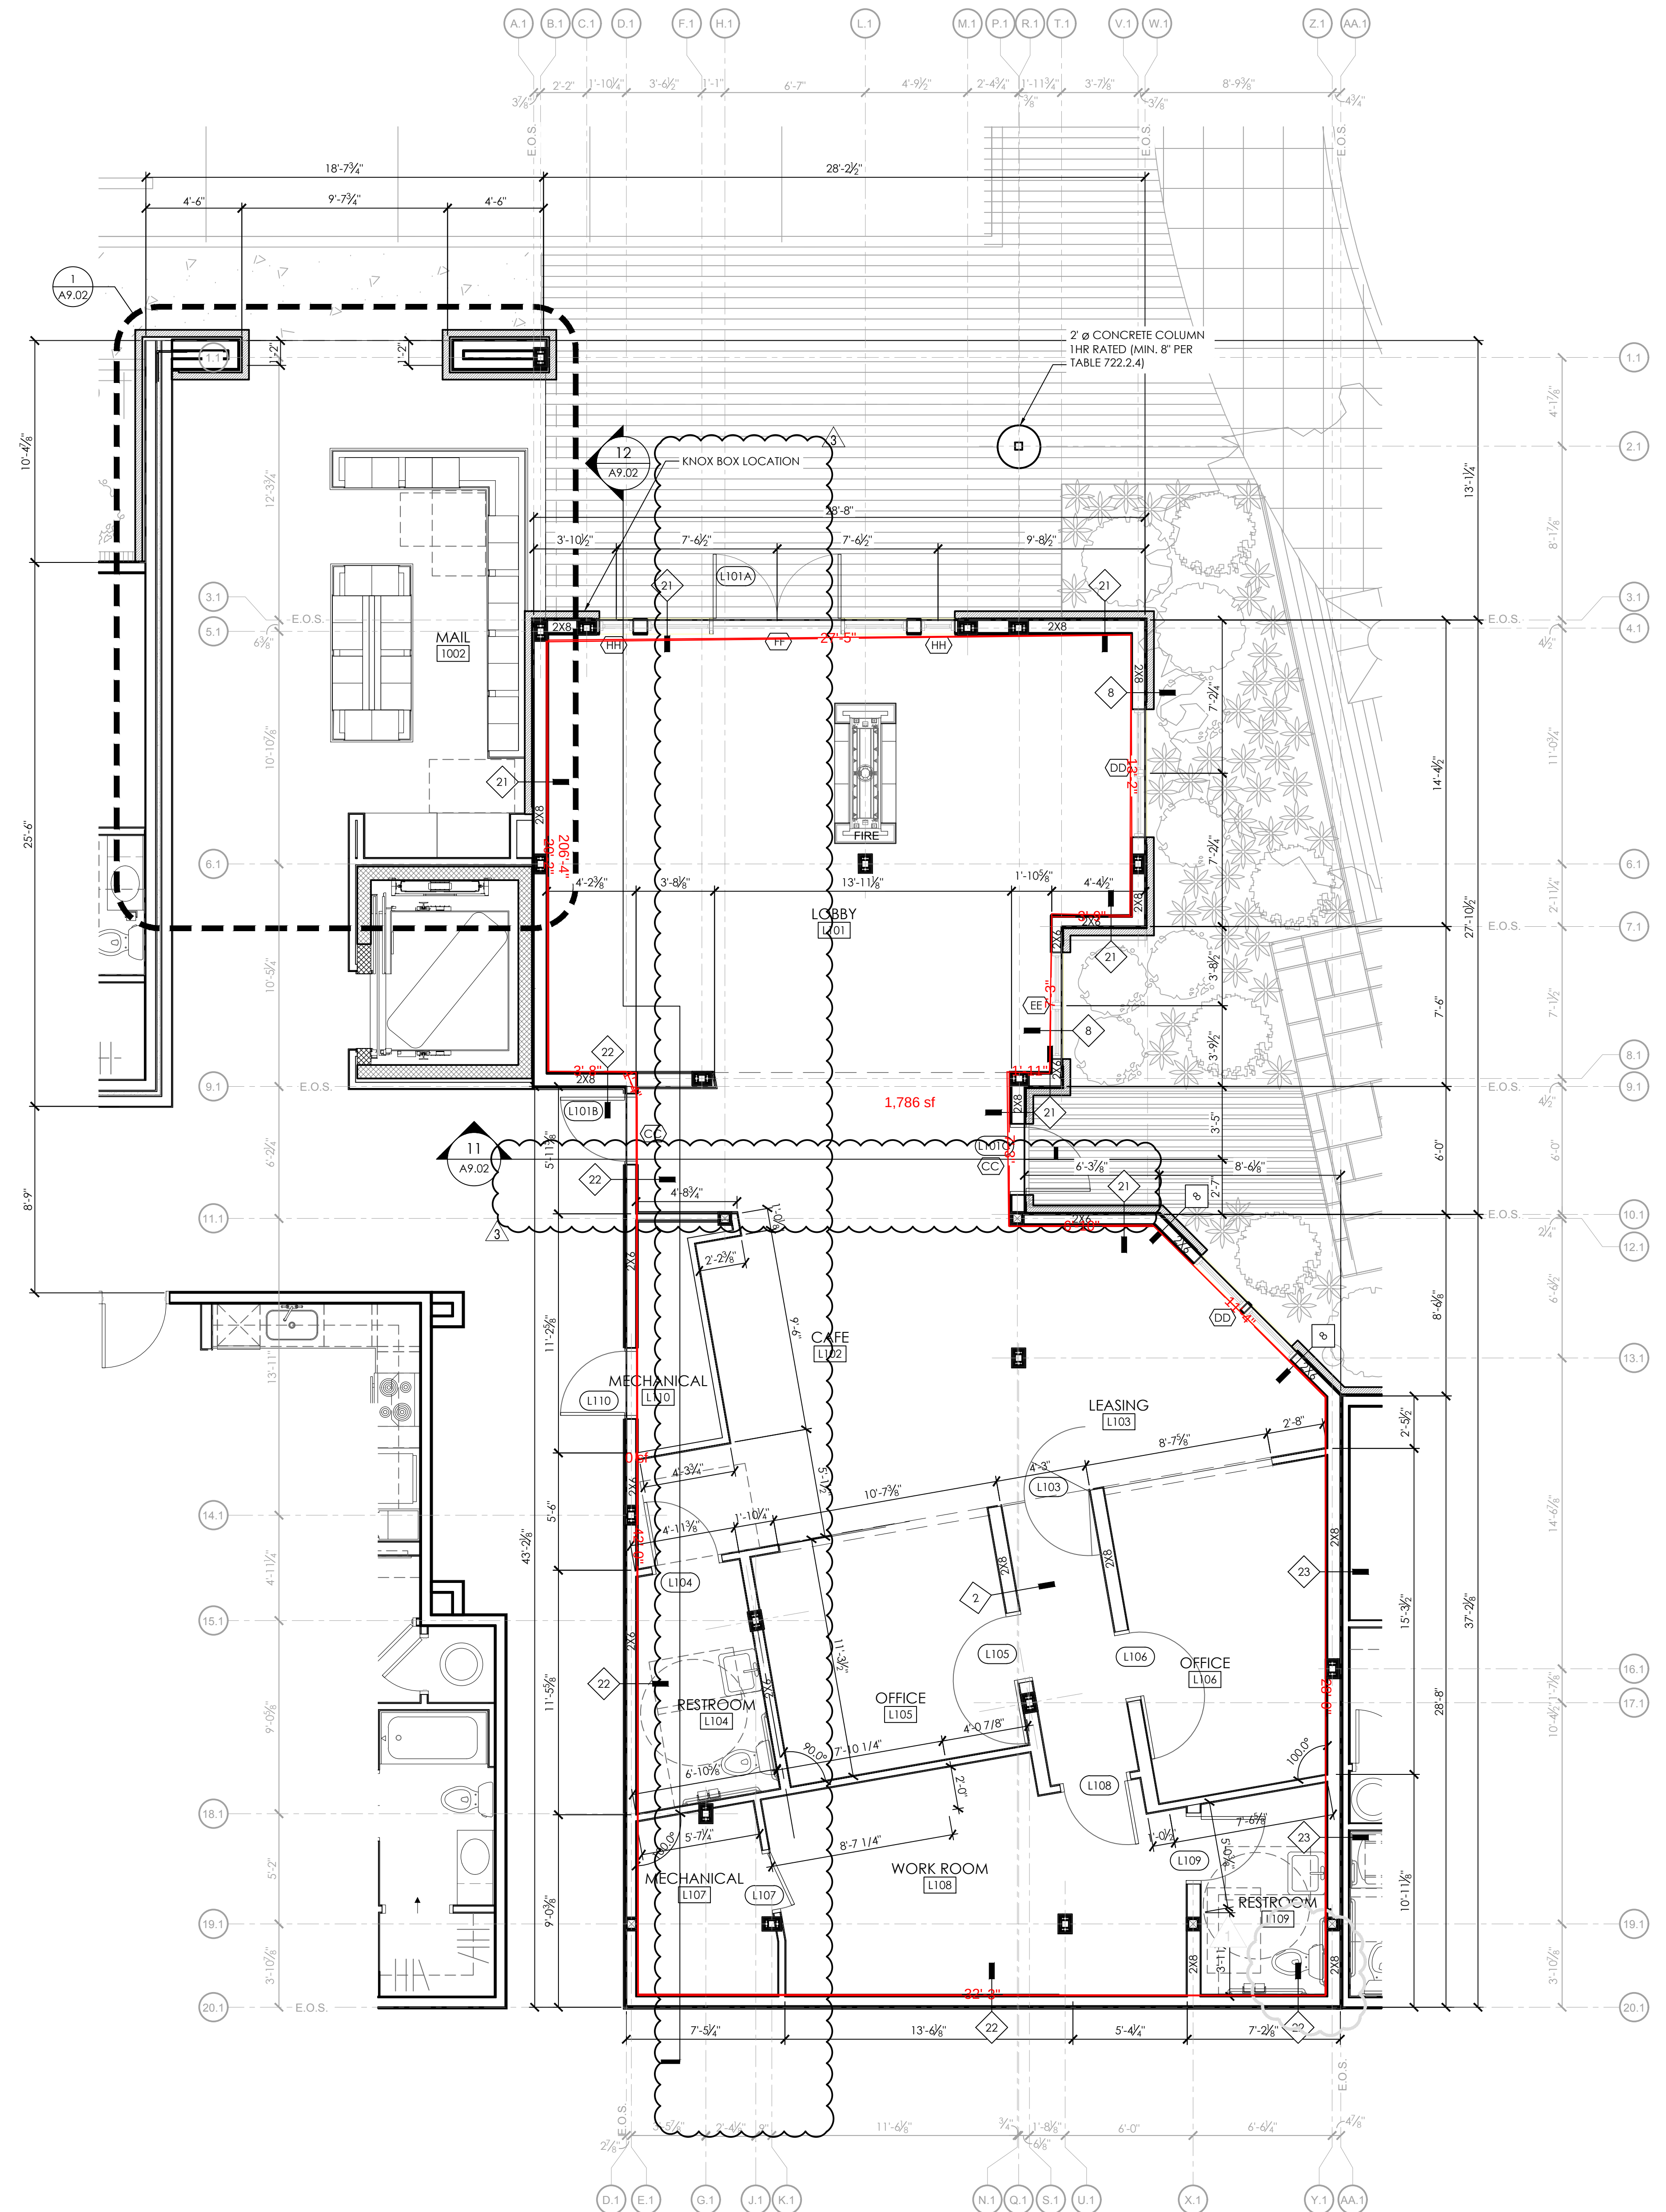

2 LEASING REFLECTED CEILING PLAN
1/4" = 1'-0"

1 ENLARGED LEASING PLAN
1/4" = 1'-0"