



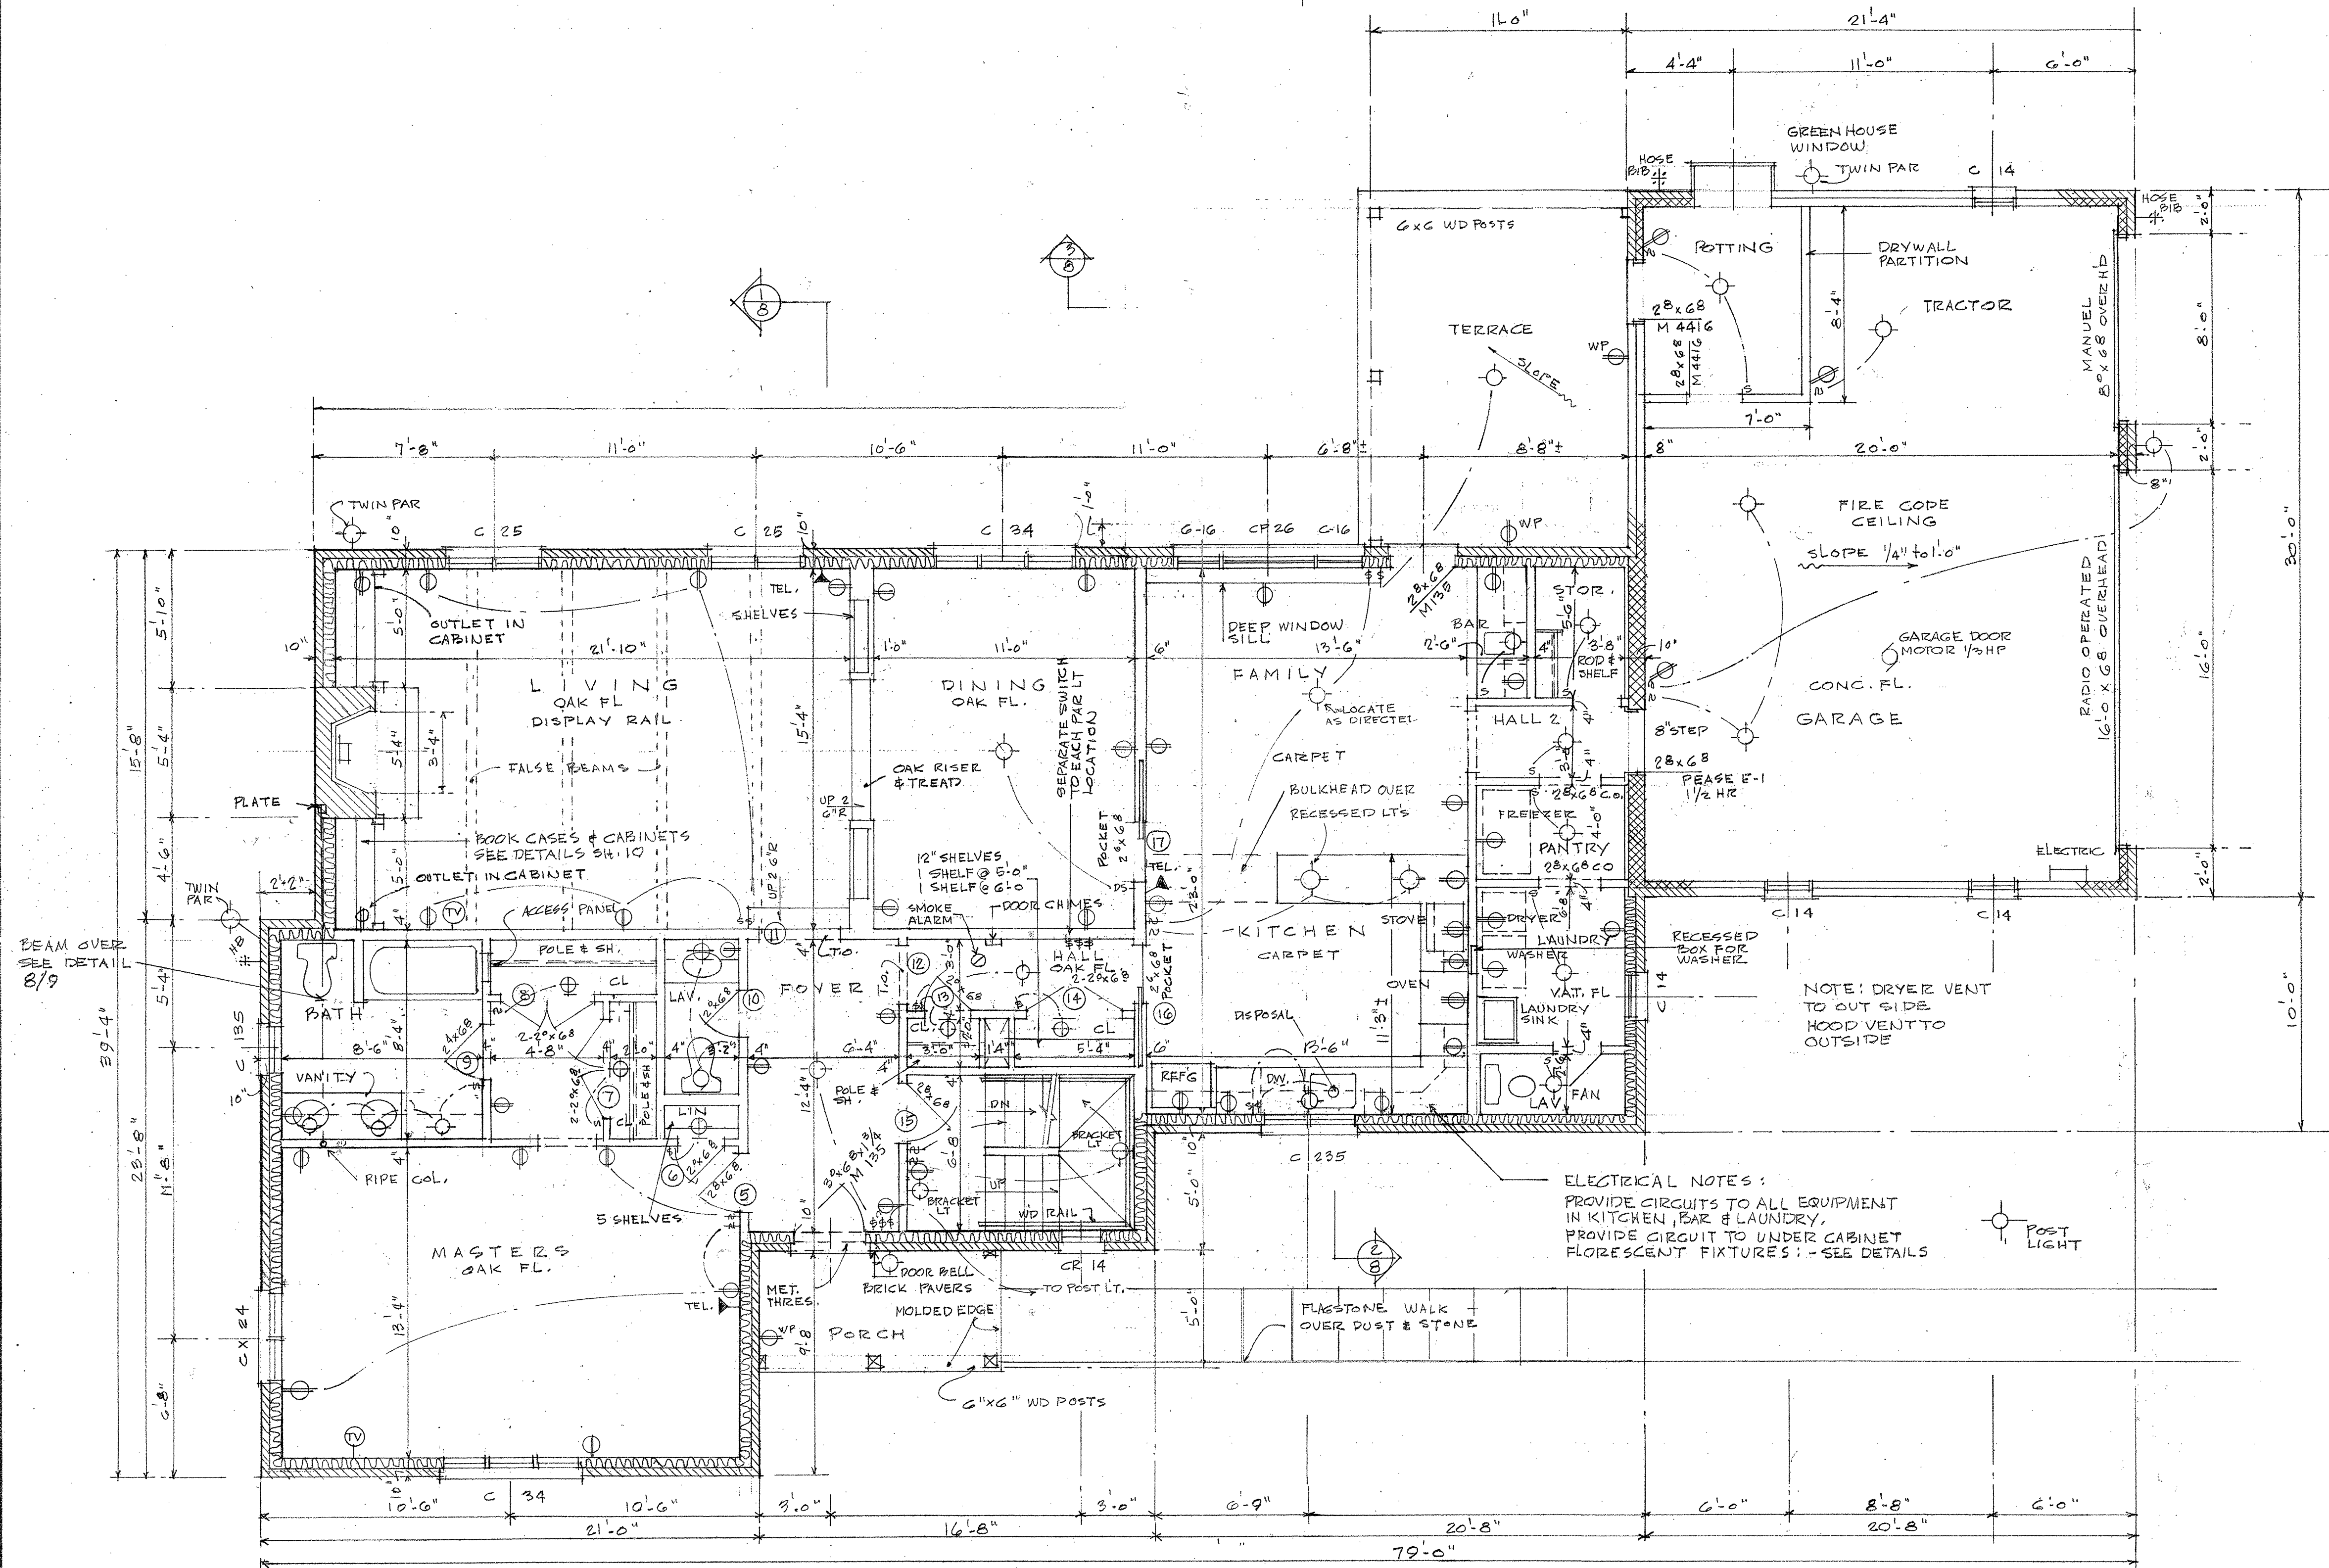

FIRST FLOOR PLAN

RESIDENCE FOR
 MR. & MRS. BENJAMIN P. ELLIOTT
 9724 WATTS BRANCH DRIVE
 LOT 8 BLOCK 4 GLEN HILLS
 MONTGOMERY COUNTY, MARYLAND

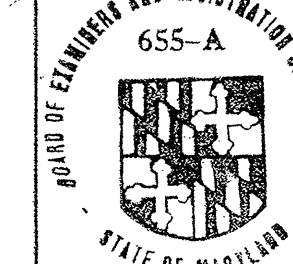

BENJAMIN P. ELLIOTT FAIA ARCHITECT
 11000 DOBBINS DRIVE
 POTOMAC, MARYLAND 20854
 424-1680

date
 3/31/84

sheet of
 3 13