


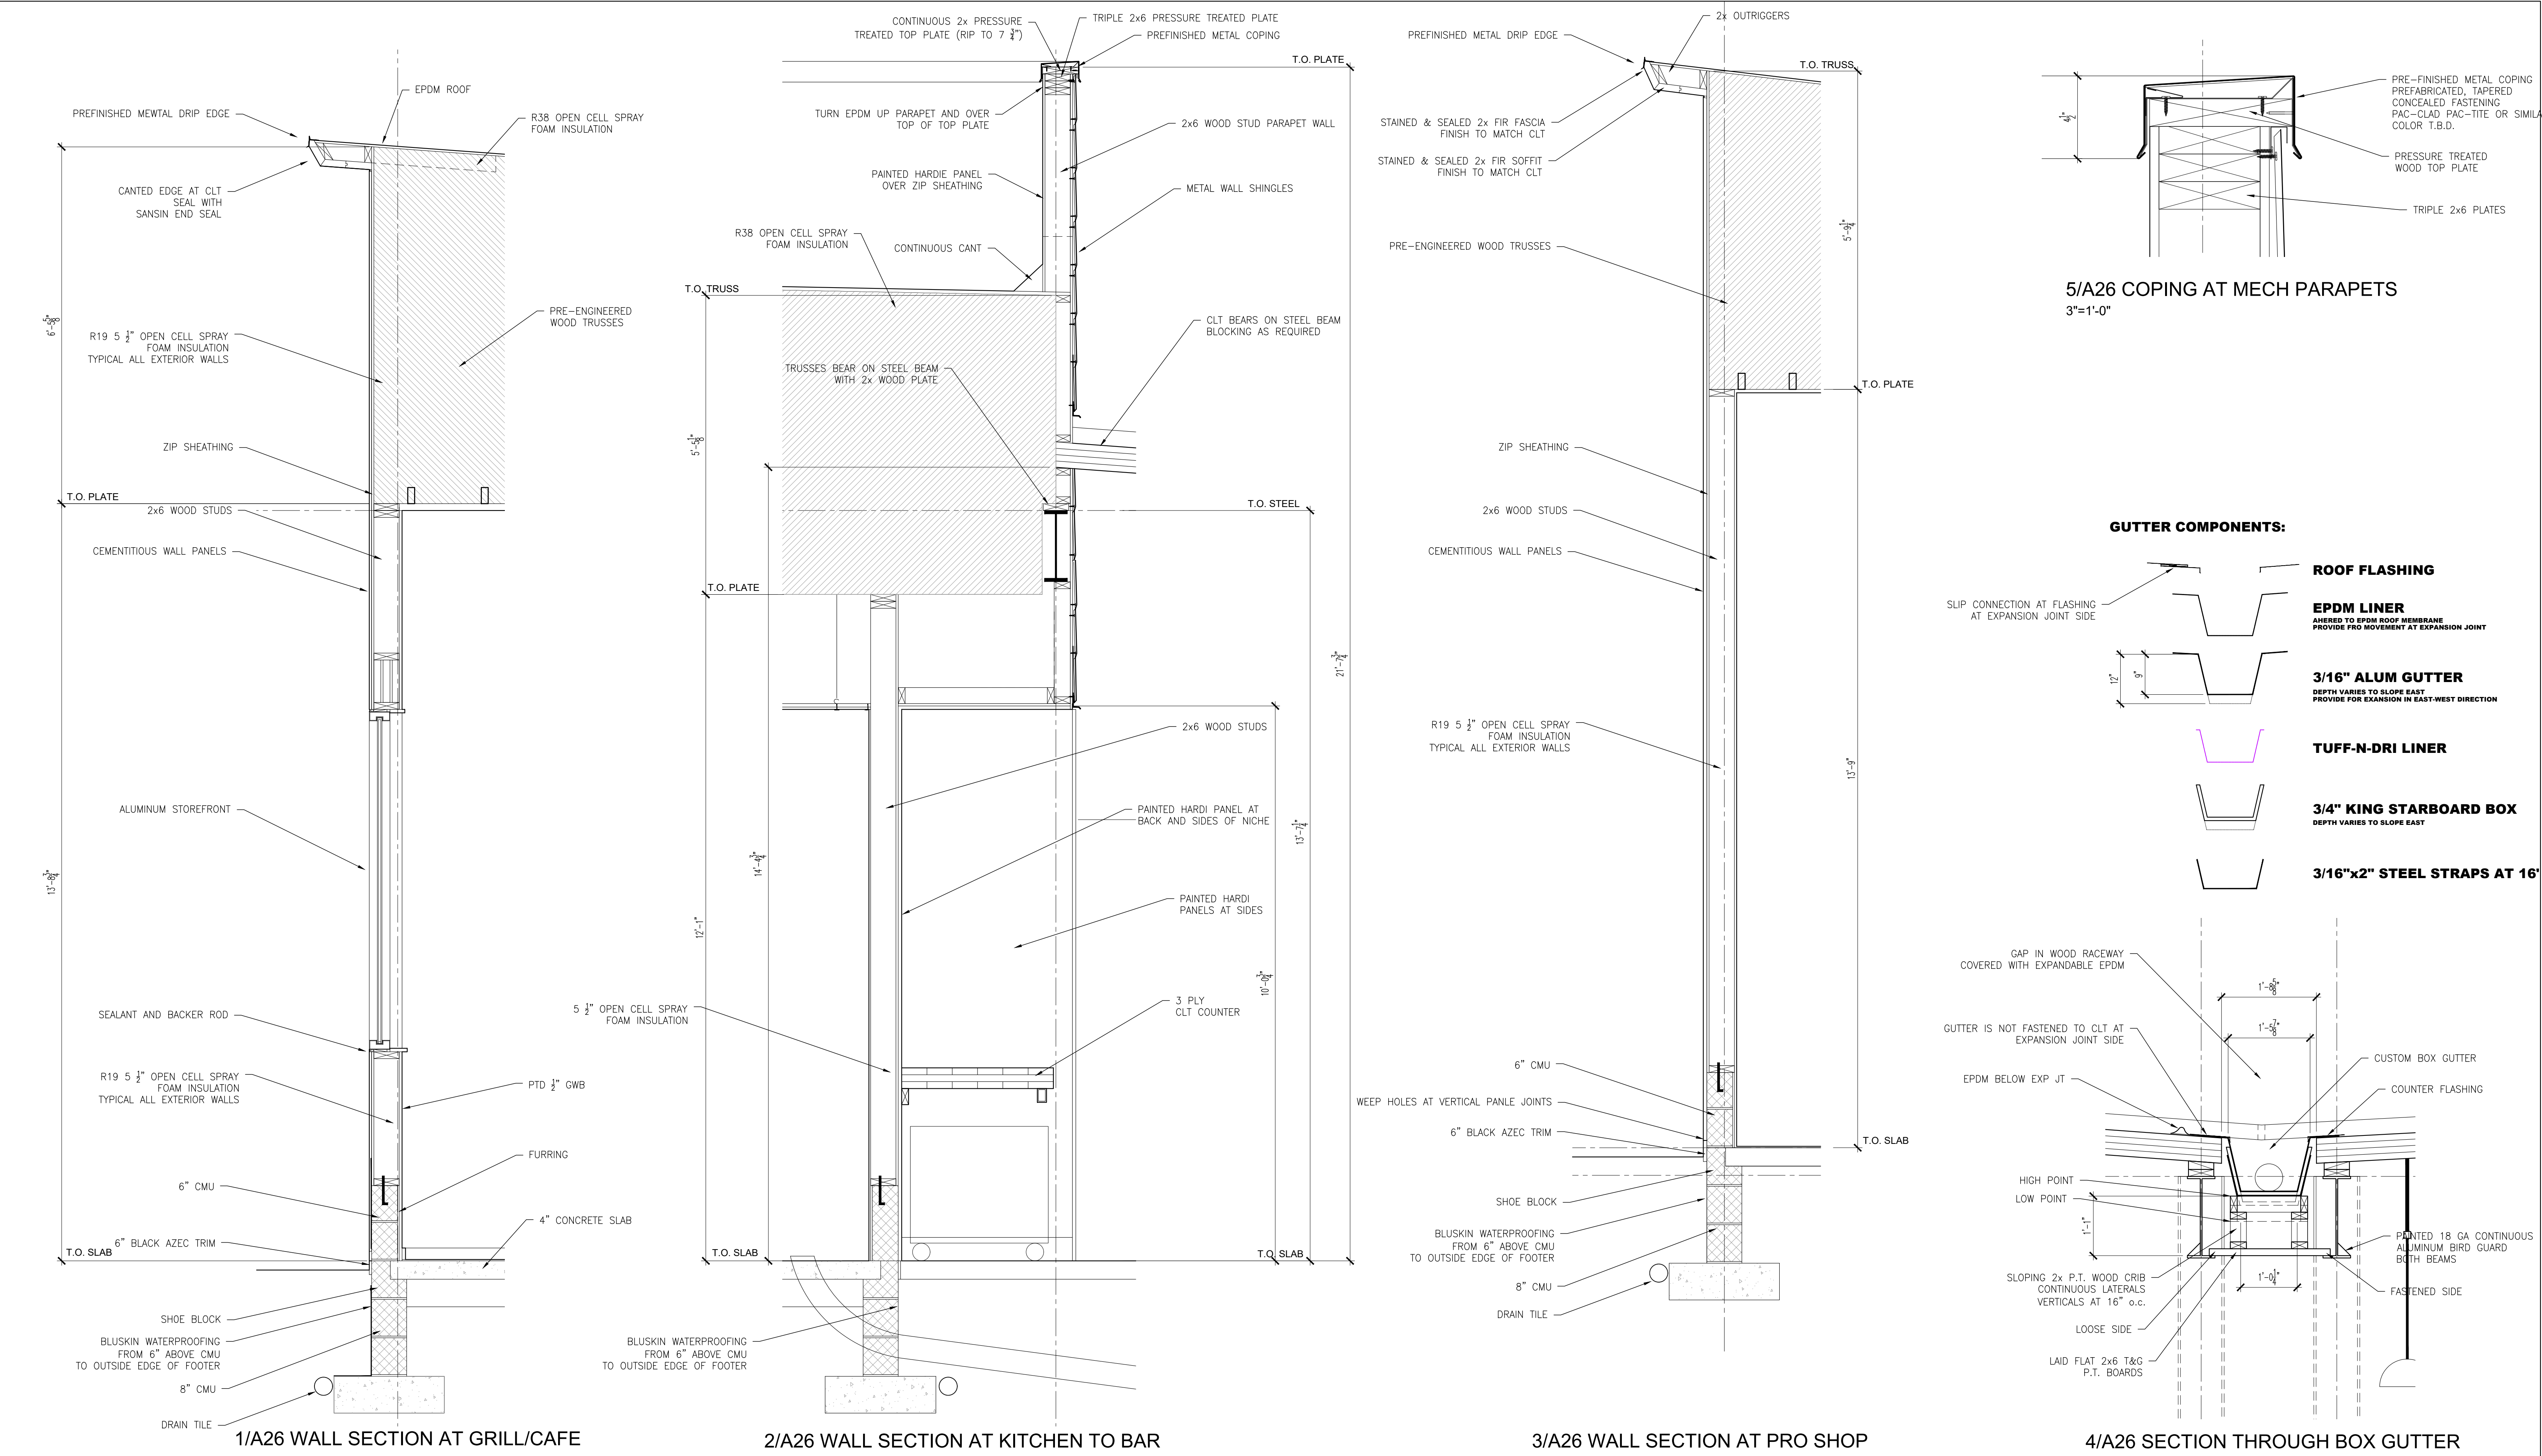

Bryce Sports Center

Basye , VA

Stoneking/ von Storch Architects

434.981.4382 mds@s-vs.com

Wall Sections

3/4" =1'-0"

March 15, 2022 Progress Set

June 30, 2022 Permit Set/ Construction Set

Michael D. Stoneking
Lic. No. 008699
ARCHITECT

A26