
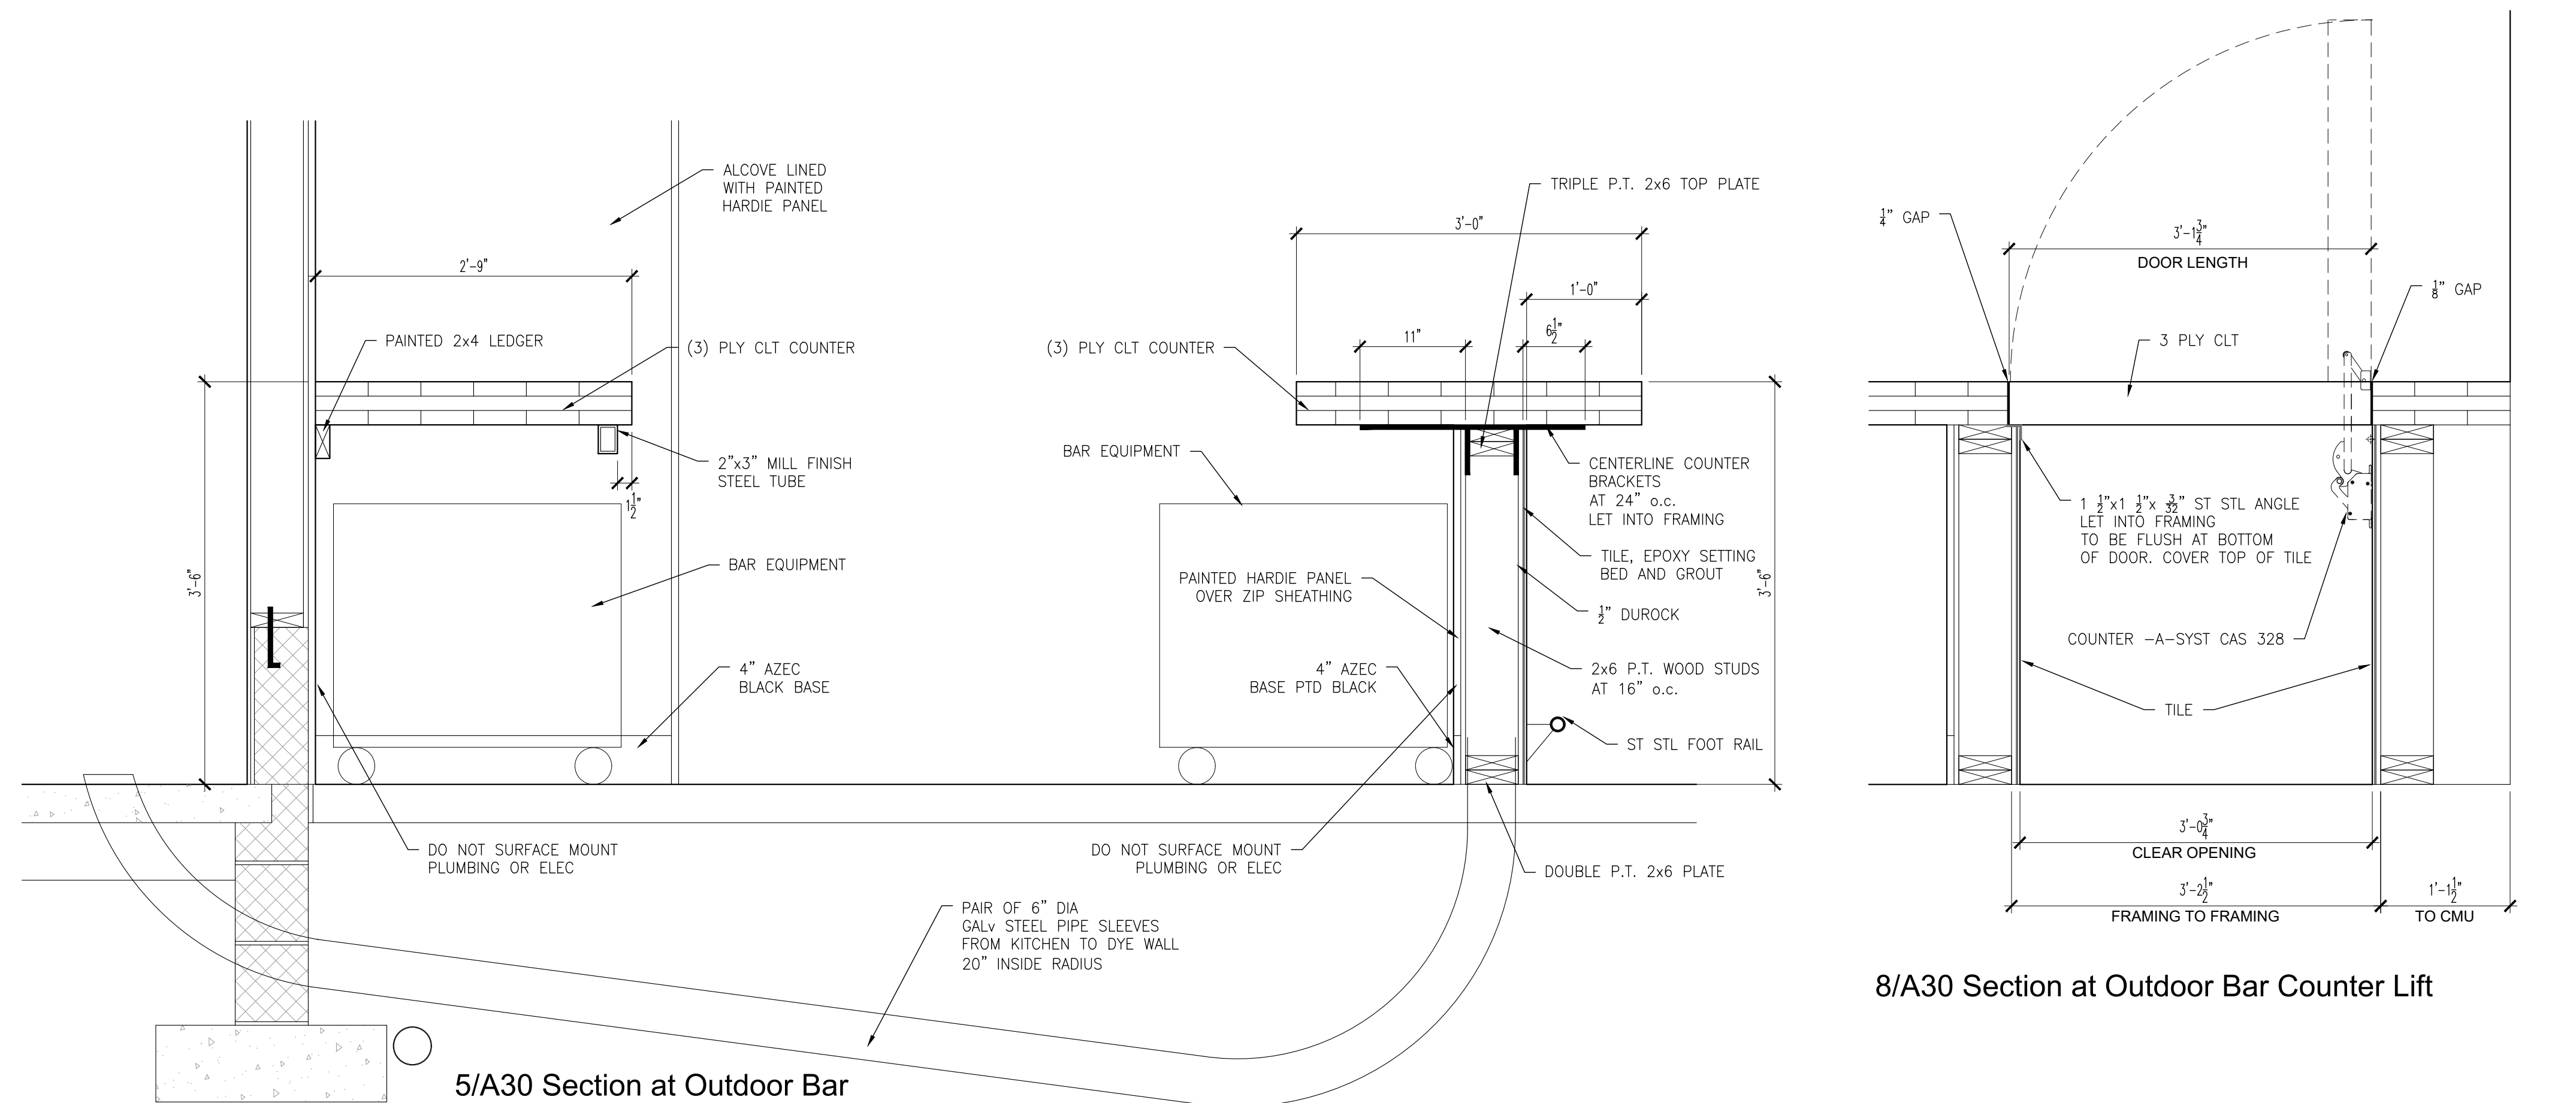


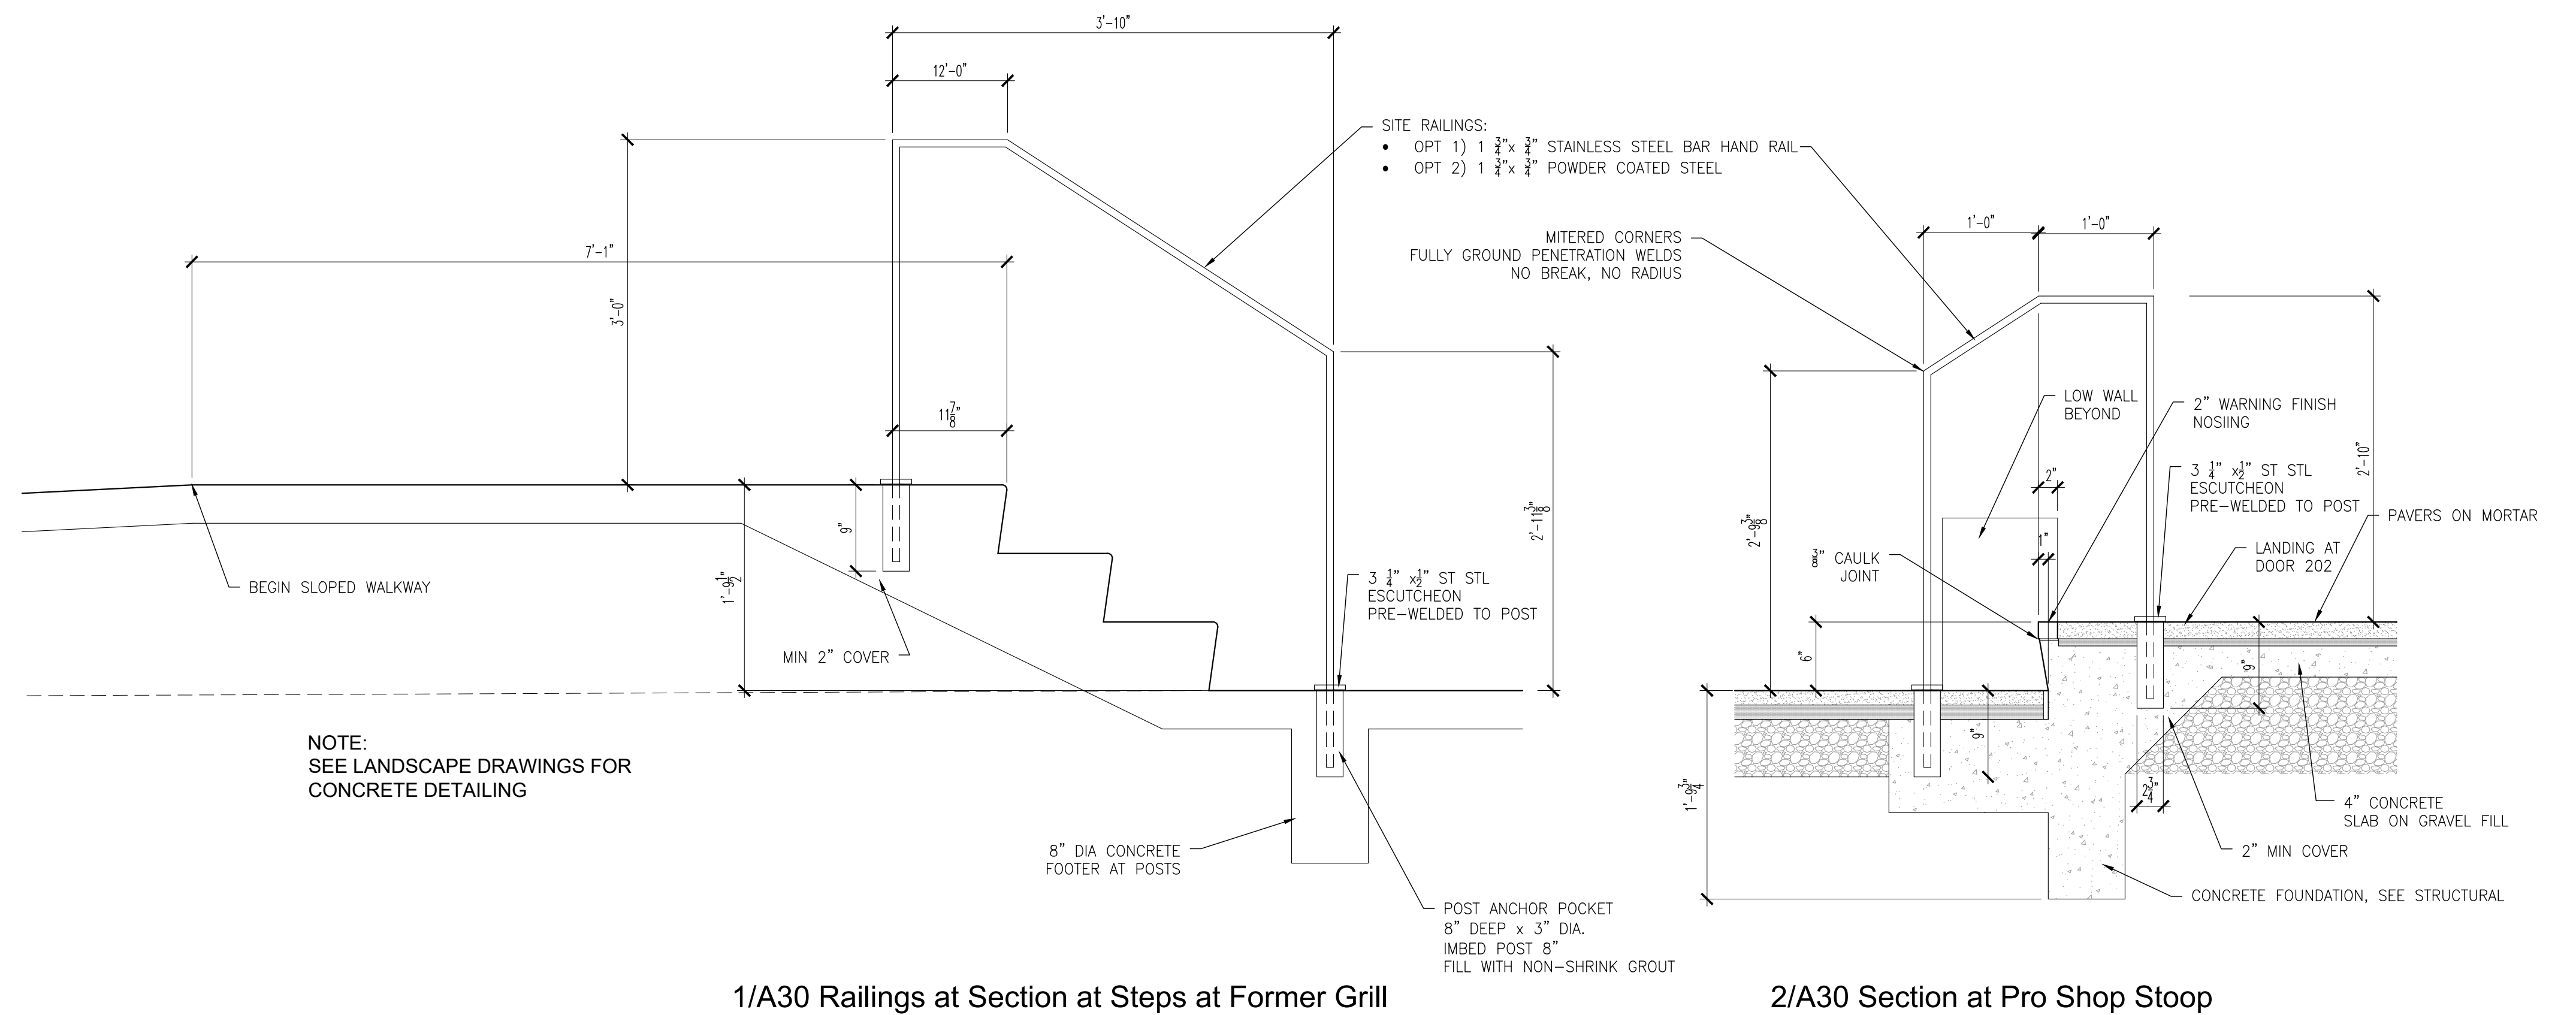

Bryce Sports Center

Basye , VA

Stoneking/ von Storch Architects
434.981.4382 mds@s-vs.com

Misc Exterior Details

1" = 1'-0"

June 30, 2022 Permit Set/ Construction Set



A30