


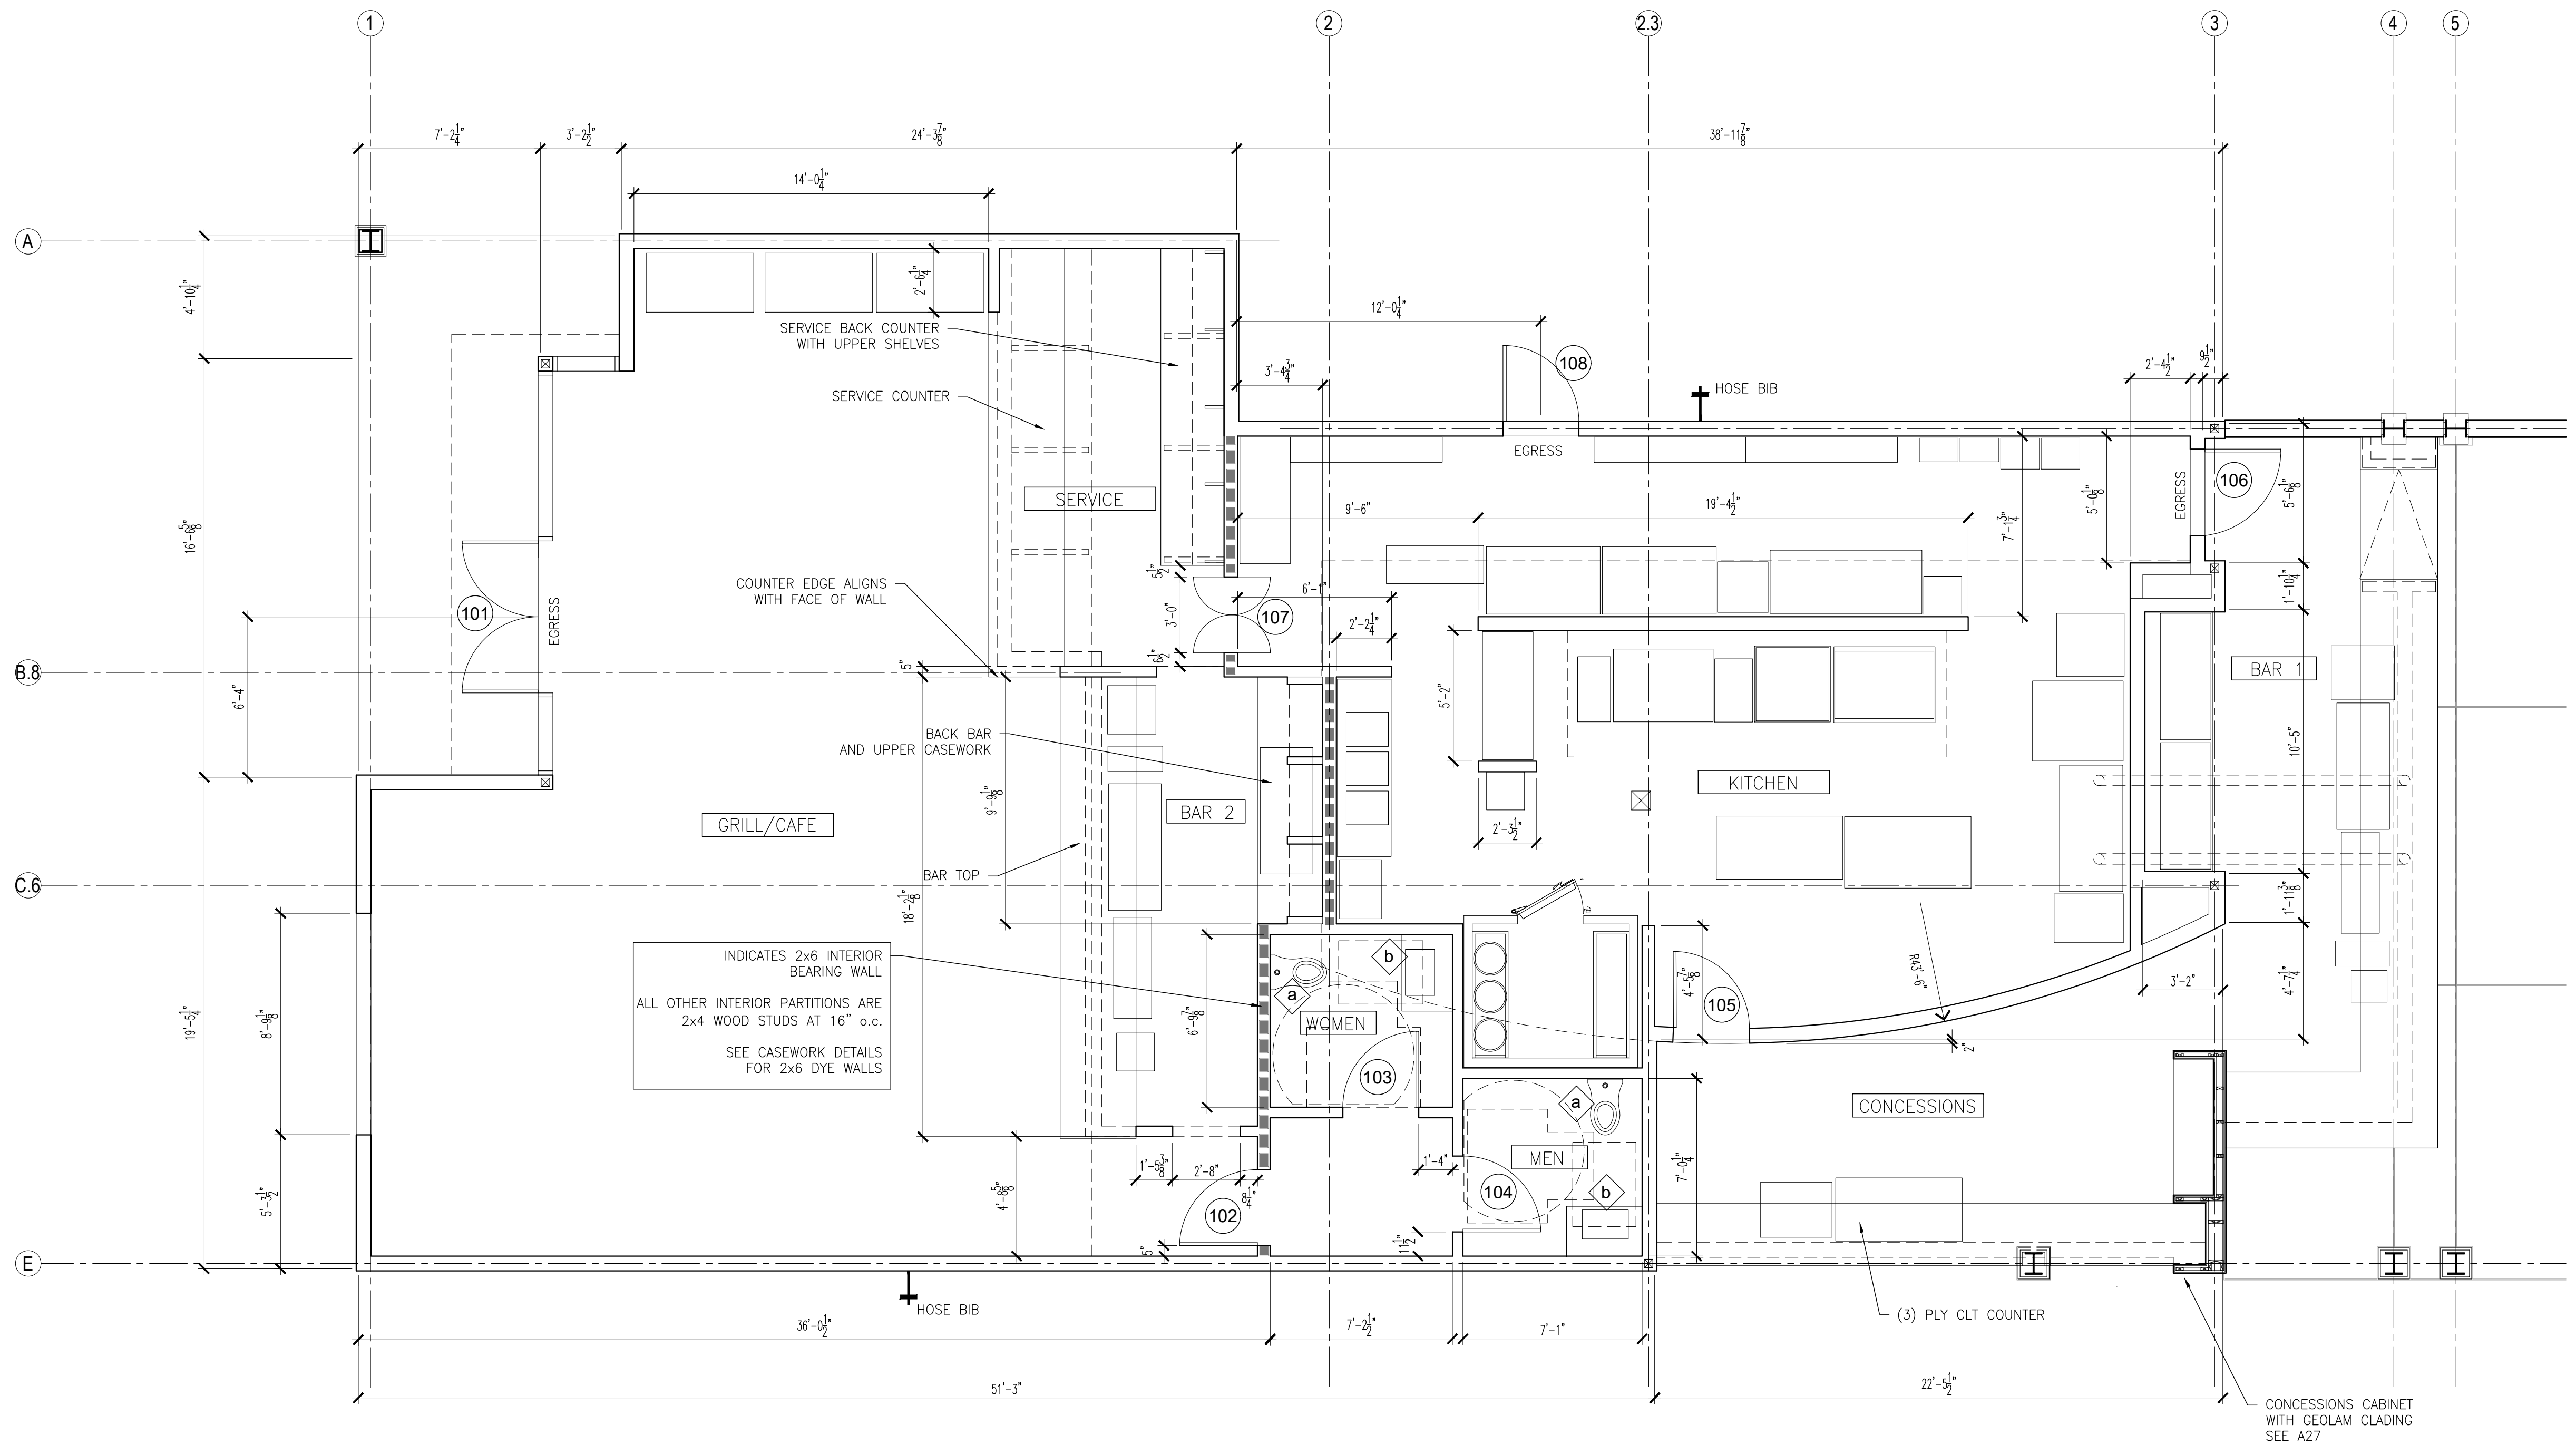

BATHROOM ACCESSORIES:

(A)	SURFACE MNTD TOILET TISSUE DISPENSER	BOBRICK B-69997
(B)	STAINLESS STEEL GRAB BAR	BOBRICK B-5806 SERIES
(C)	STAINLESS STEEL GRAB BAR	BOBRICK B-5806 SERIES
(D)	STAINLESS STEEL GRAB BAR	BOBRICK B-5806 SERIES
(E)	SEMI-RECESSED HAND DRYER	BOBRICK B-3725

BATHROOM FIXTURES:

◇	TOILET	AMERICAN STANDARD 'CADET' TOUCHLESS, 215AA709.020 WHITE
◇	UNDER MT LAVATORY	AMERICAN STANDARD 'TOWNSEND' 0330000.020, WHITE AMERICAN STANDARD FAUCET; NextGen™ Selectronic® Touchless Faucet, Model: 775B203.002, Brushed Chrome
◇	NOT USED	
◇	UNDER MT LAVATORY	AMERICAN STANDARD 'TOWNSEND' 0330000.020, WHITE AMERICAN STANDARD FAUCET; NextGen™ Selectronic® Touchless Faucet, Model: 775B203.002, Brushed Chrome
◇	NOT USED	
◇	MOP RECEPTOR	MUSTEE 24"x24"x10" w/ MOP FAUCET, SERVICE HOSE, MOP HANGER
◇	INTERIOR ELECTRIC WATER COOLER	ELKAY LZOTL8WSSK

- NOTES:
1. PLAN SHOWN ROTATED 90 DEGREES AS COMPARED TO KEY PLAN
 2. ALL EXTERIOR DIMENSIONS ARE TO FACE OF SHEATHING
 3. ALL INTERIOR DIMENSIONS ARE TO FACE OF GWB

March 15, 2022 Progress Set
June 30, 2022 Permit Set/ Construction Set



A1

Bryce Sports Center

Basye , VA

Stoneking/ von Storch Architects
434.981.4382 mds@s-vs.com

Grill | Kitchen Plan

1/4" = 1'-0"