


NOTE:
METAL WALL STUDS TO BE
A FULL 4" X 6" WIDE BY 10 GA.

6,418.17 sf

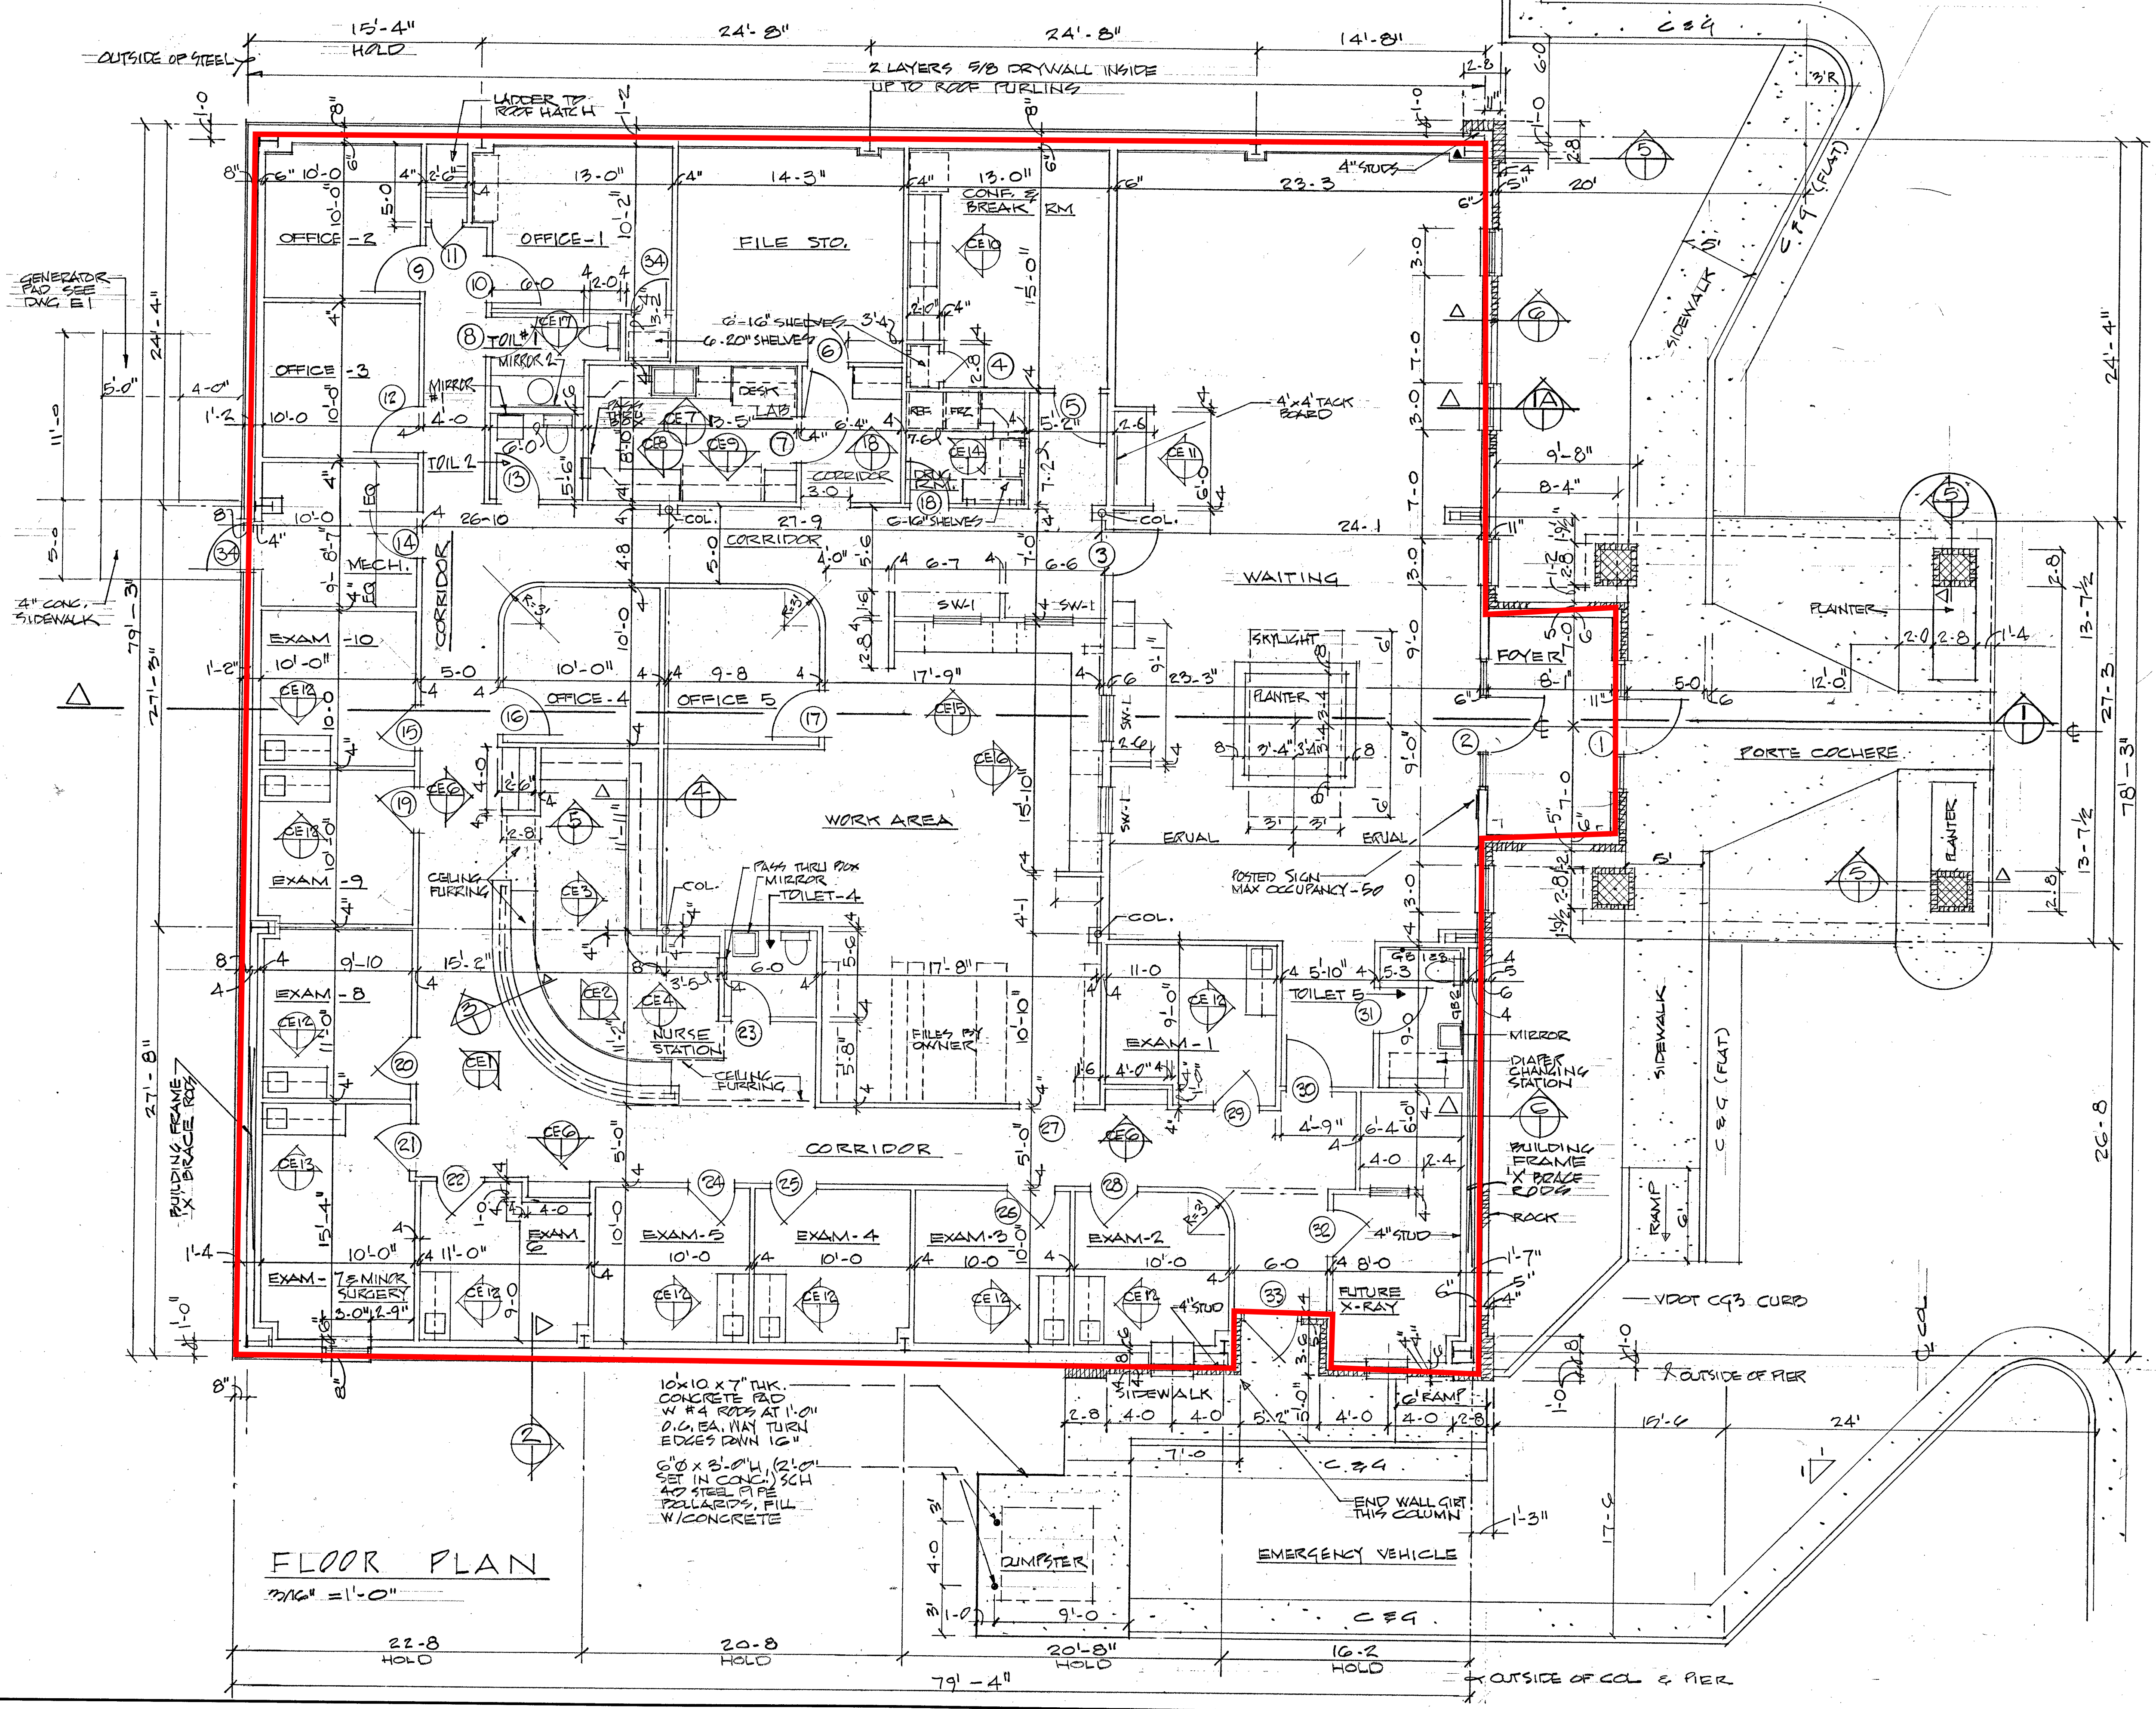

FLOOR PLAN

1/8" = 1'-0"

CONRAD KNIGHT ARCHITECT PC, AIA
212 STARLING AVENUE MARTINSVILLE, VIRGINIA 24112
PHONE: (276) 638-8794 FAX: (276) 666-6789

DATE: 6-4-14
COMMISSION NO.: 114-2

REVISIONS: NO. DATE DESCRIPTION

MEDICAL OFFICE BUILDING
MARK T. MAHONEY DO PC
100 COLLEGE DRIVE (HENRY COUNTY) MARTINSVILLE, VA.