

+3,150 sq. ft



TIMMONS GROUP 

323 SECOND STREET, SE
CITY OF CHARLOTTESVILLE, VA
DETAIL LAYOUT & MATERIALS PLAN

JOB NO.	38487
SHEET NO.	L3.1

THIS DRAWING PREPARED AT THE
CHARLOTTESVILLE OFFICE
38 Preston Avenue, Suite 200 | Charlottesville, VA 22903
434.795.5521 FAX 434.795.8812


OUR VISION ACHIEVED THROUGH OURS.

DATE	12/05/19	
DATE	08/24/	
DRAWN	M. RACH	
DESIGNER	F. HANCO	
CHECKED	F. HANCO	
SCALE	1/4" = 1'	

323 SECOND STREET, SE

MATCHLINE L5.0
MATCHLINE L5.1

2ND STREET, SE

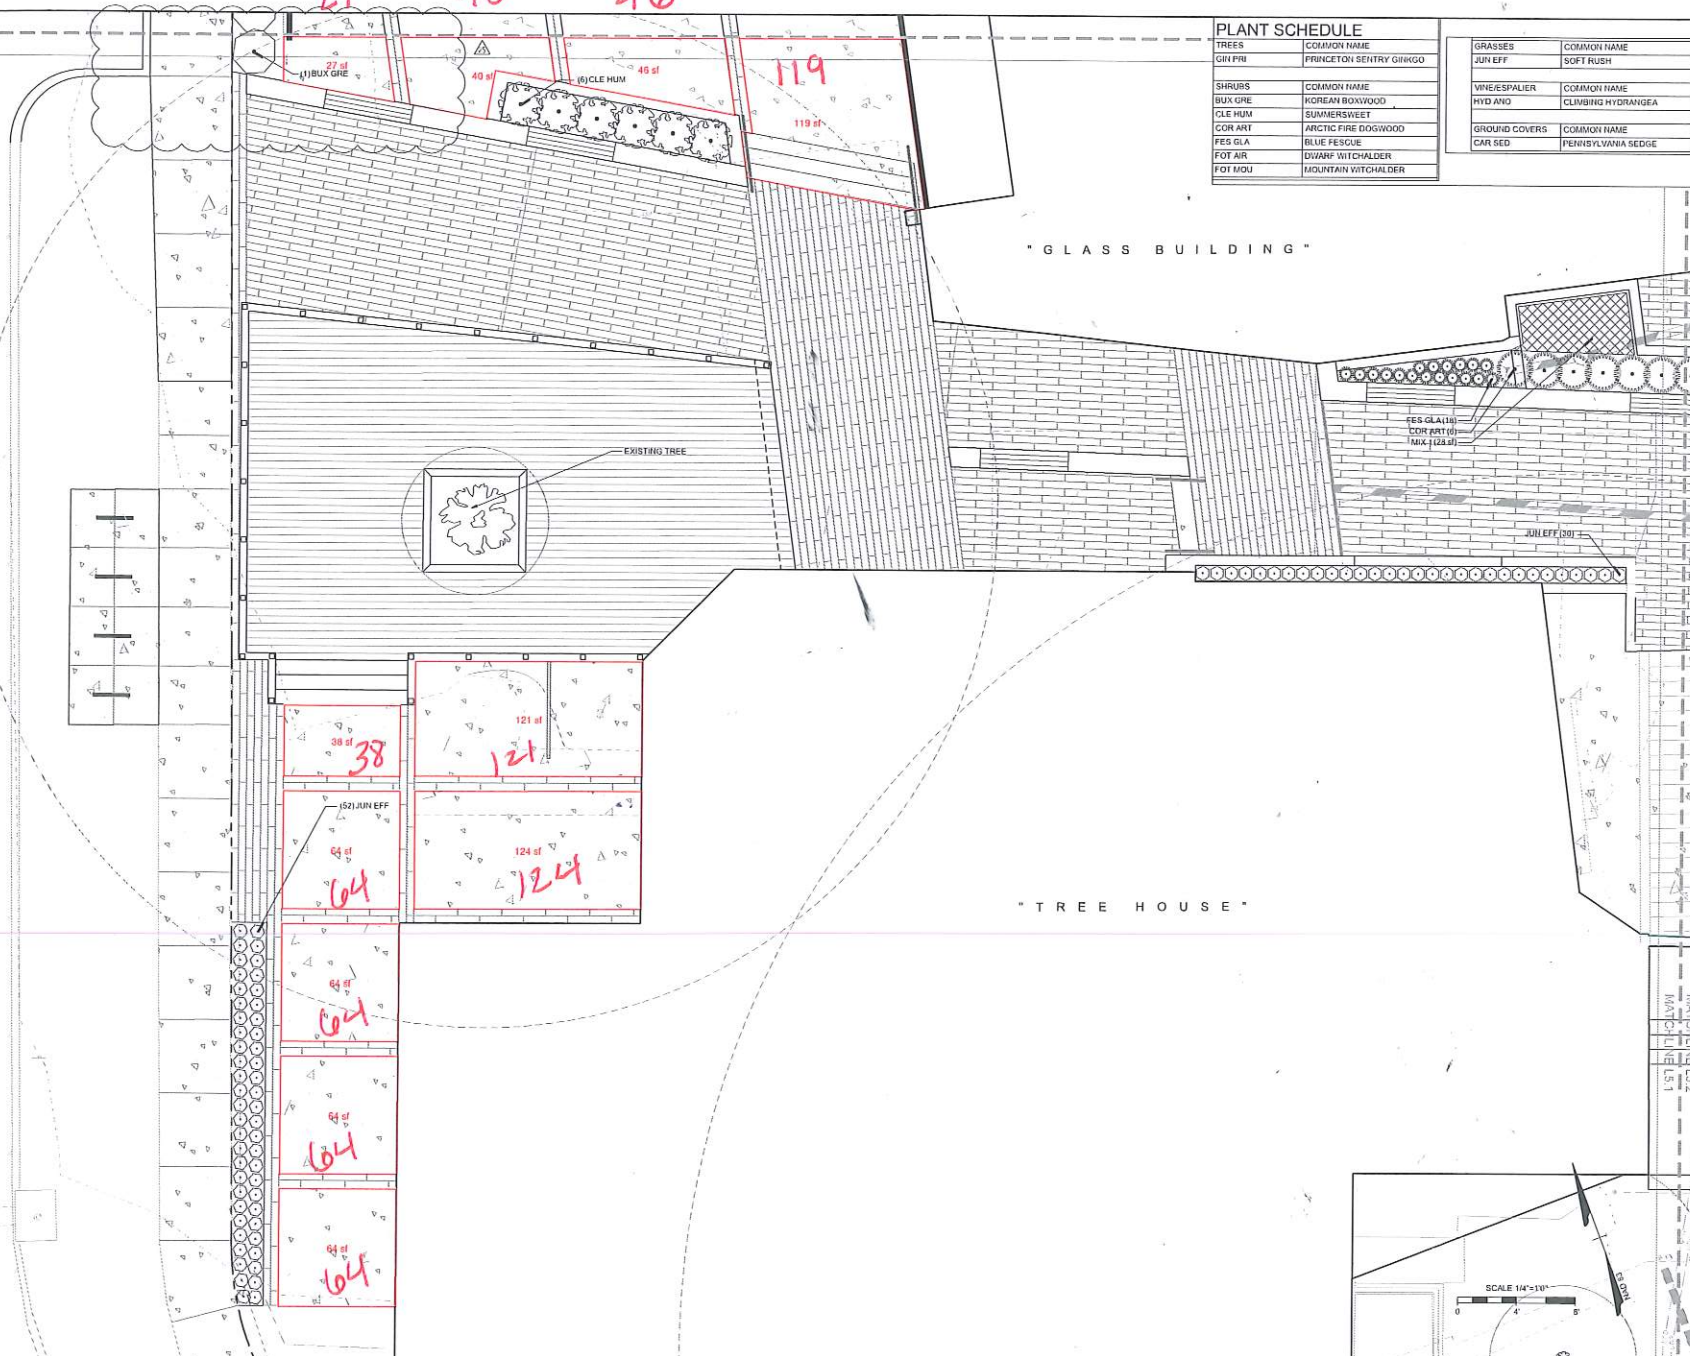

PLANT SCHEDULE

TREES	COMMON NAME
SHRUBS	COMMON NAME
BUX GRE	KOREAN BOXWOOD
CLE HUM	SUMMERSWEET
FES GLA	BLUE FESCUE
FOT AIR	DWARF WITCHALDER
FOT MOU	MOUNTAIN WITCHALDER

GRASSES	COMMON NAME
JUN EFF	SOFT RUSH
WINE/SPIALIER	COMMON NAME
HYD AND	CLIMBING HYDRANGEA
GROUND COVERS	COMMON NAME
CAR SED	PENNSYLVANIA SEDGE

TIMMONS GROUP

323 SECOND STREET, SE

DETAIL LANDSCAPE PLAN

SHEET NO.
38487
L5.1

THIS DRAWING PREPARED AT THE

YOUR VISION ACHIEVED THROUGH OURS

DATE
08/24/18
DRAWN BY
H. RACHNER
DESIGNED BY
F. HAWCOCK
CHECKED BY
F. HAWCOCK
SCALE
1/4"=1'-0"

