


GL 17 Kitchen Layout revised 1-31-24  
Eclipse full overlay/  
frameless cabinetry

See spec sheet  
for info on door style,  
finish and hardware  
selections

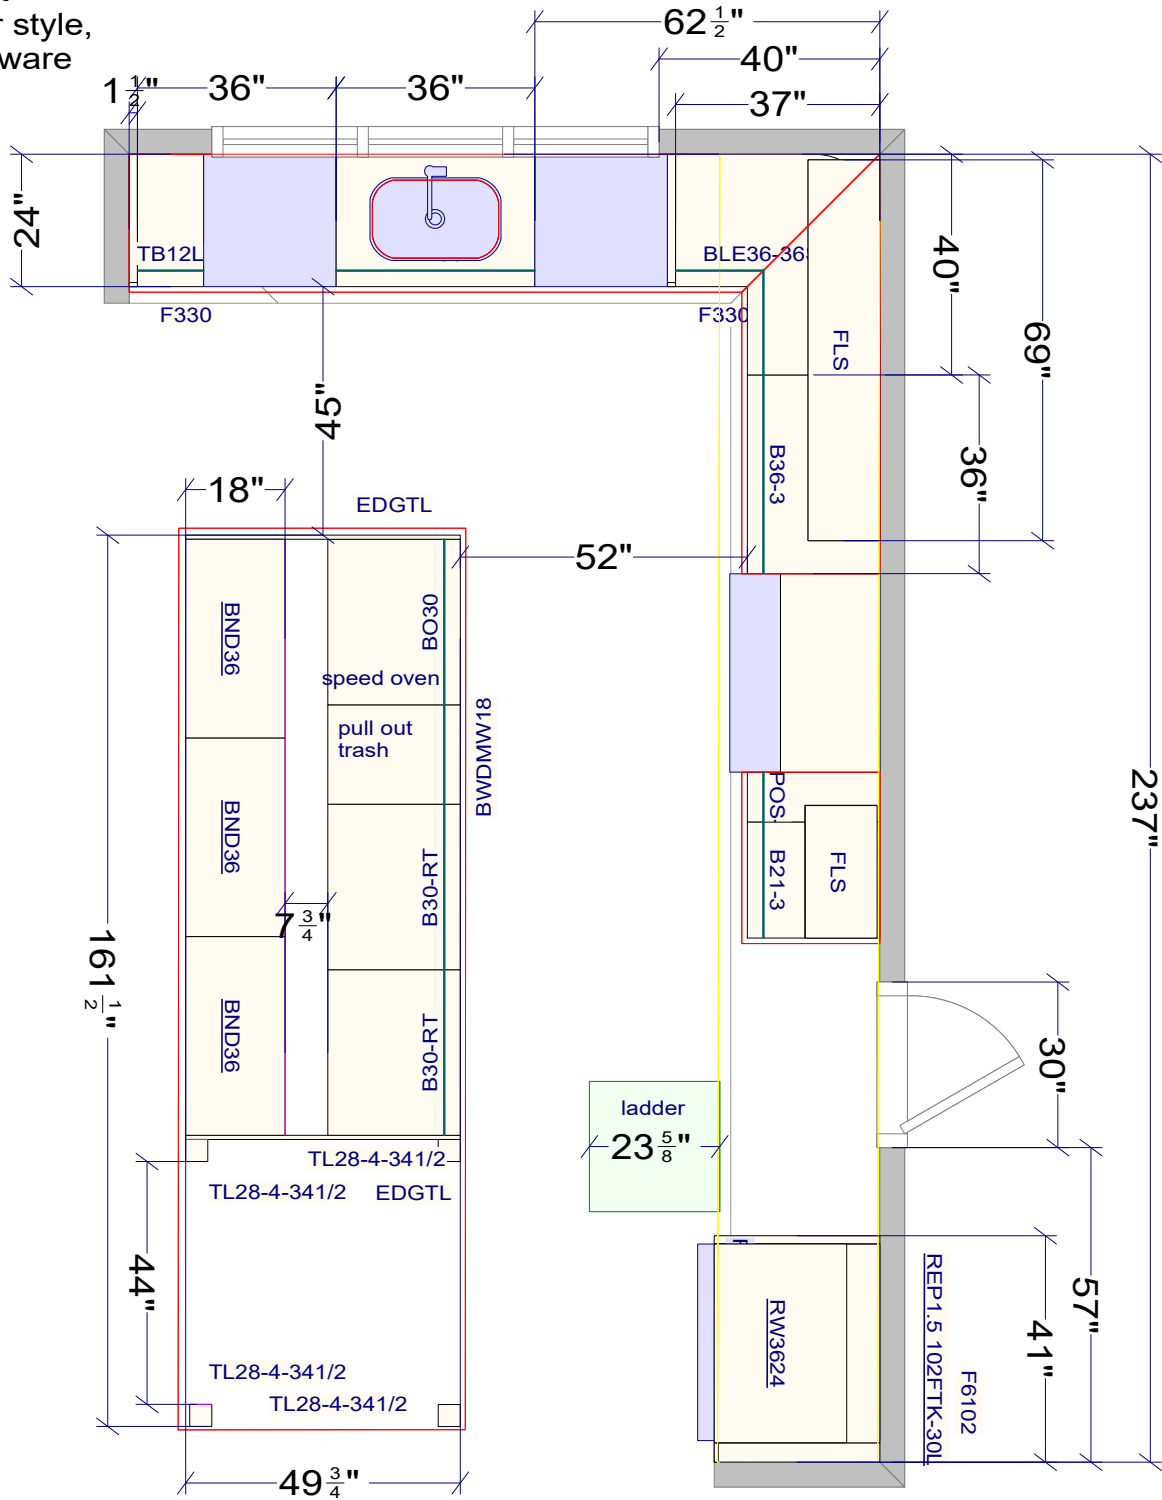

\*30" deep wall needed here due  
to selected fridge's depth

Note: This drawing is an artistic  
interpretation of the general  
appearance of the design. It is  
not meant to be an exact rendition.



Designed :1/31/2024  
Printed: 1/31/2024