



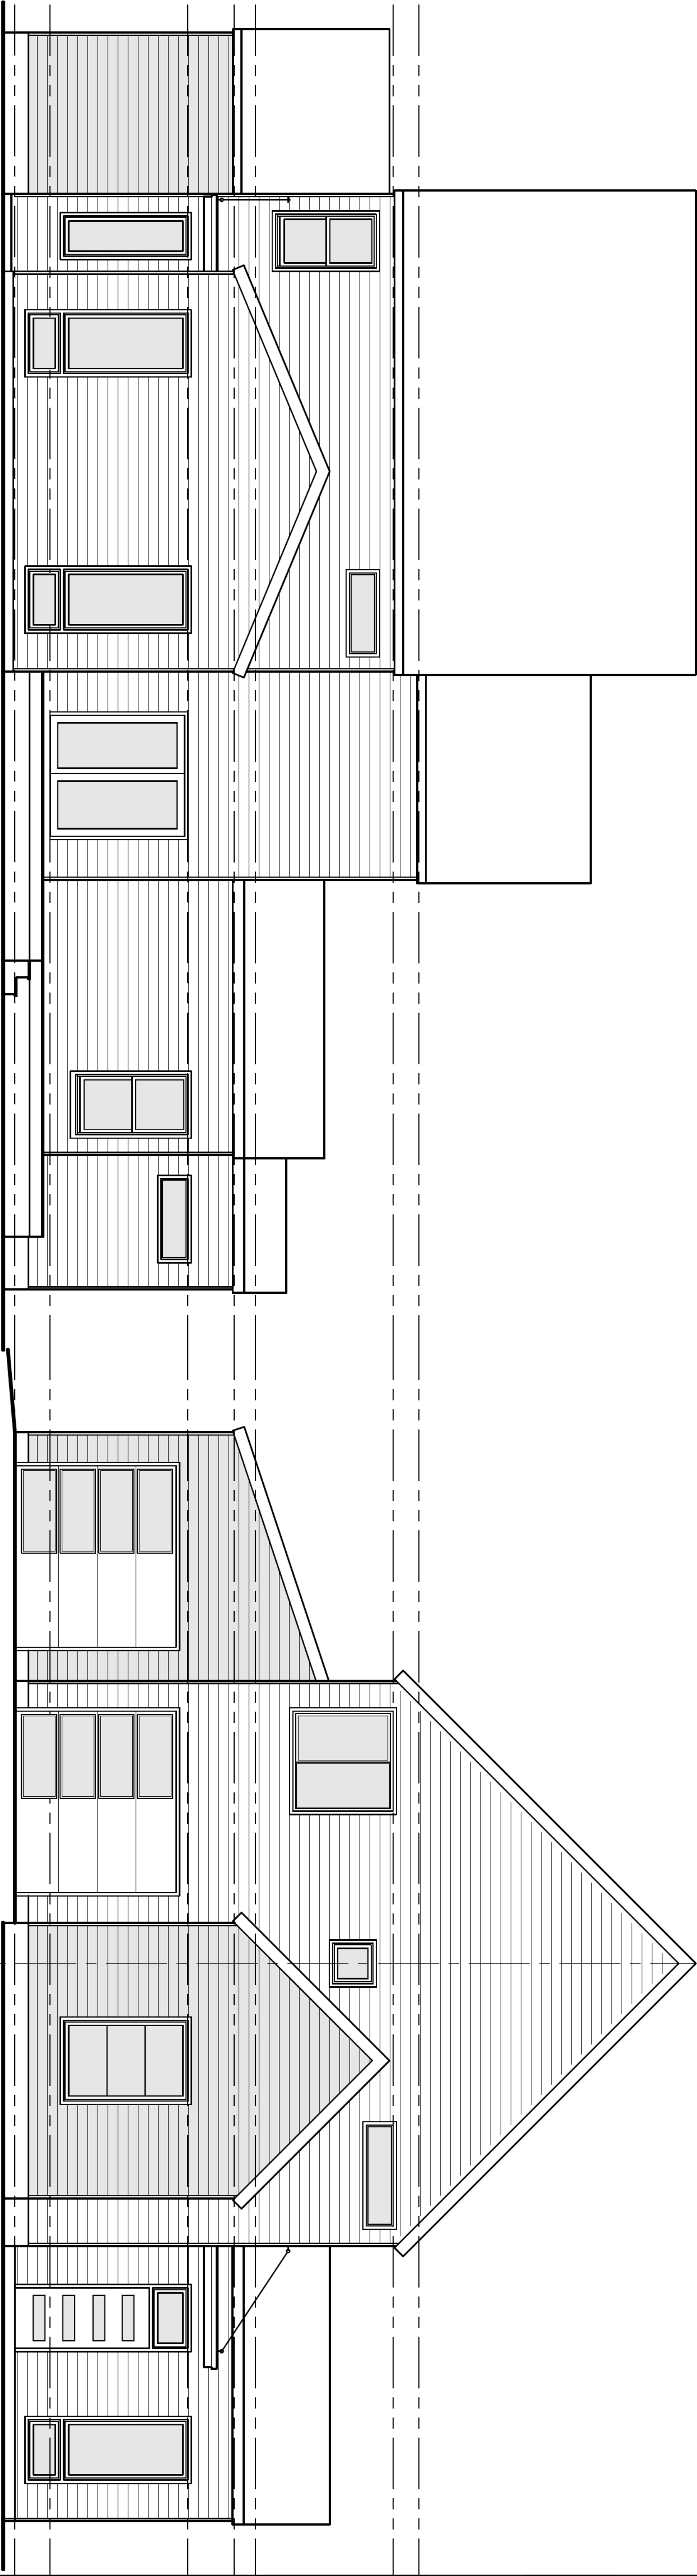


RIGHT SIDE ELEVATION

1/4" = 1'-0"

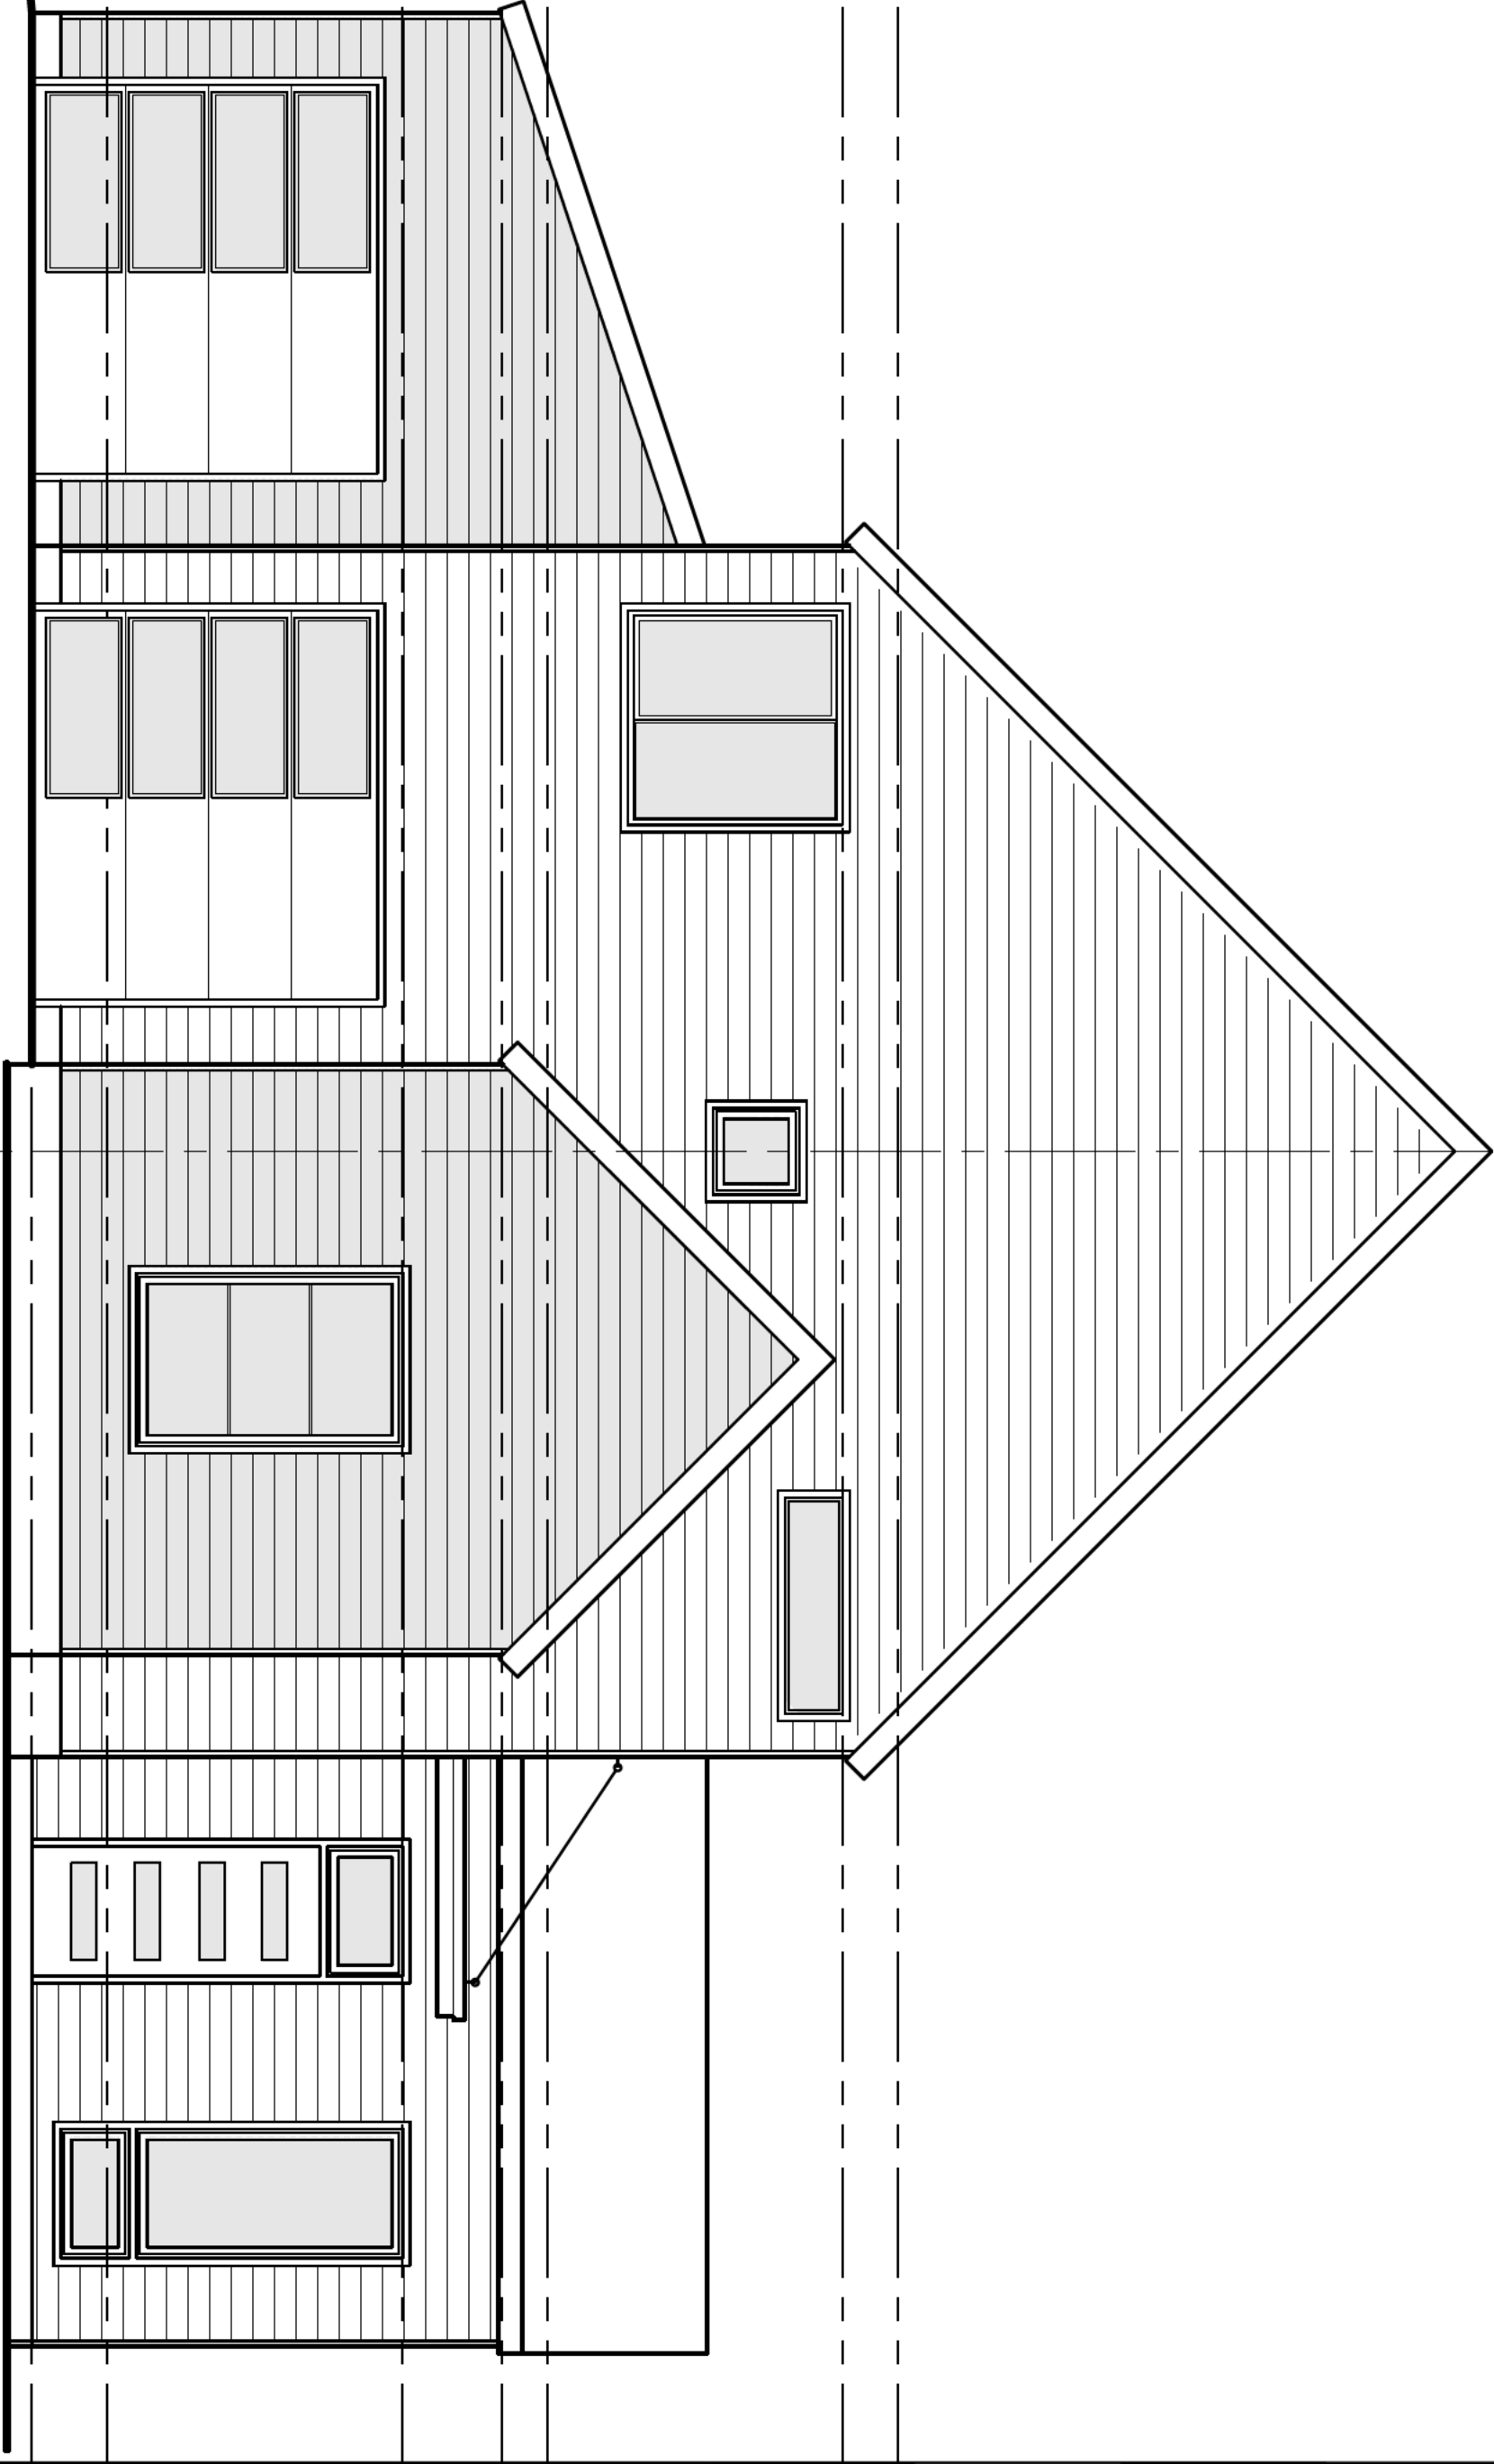


FRONT ELEVATION

1/4" = 1'-0"

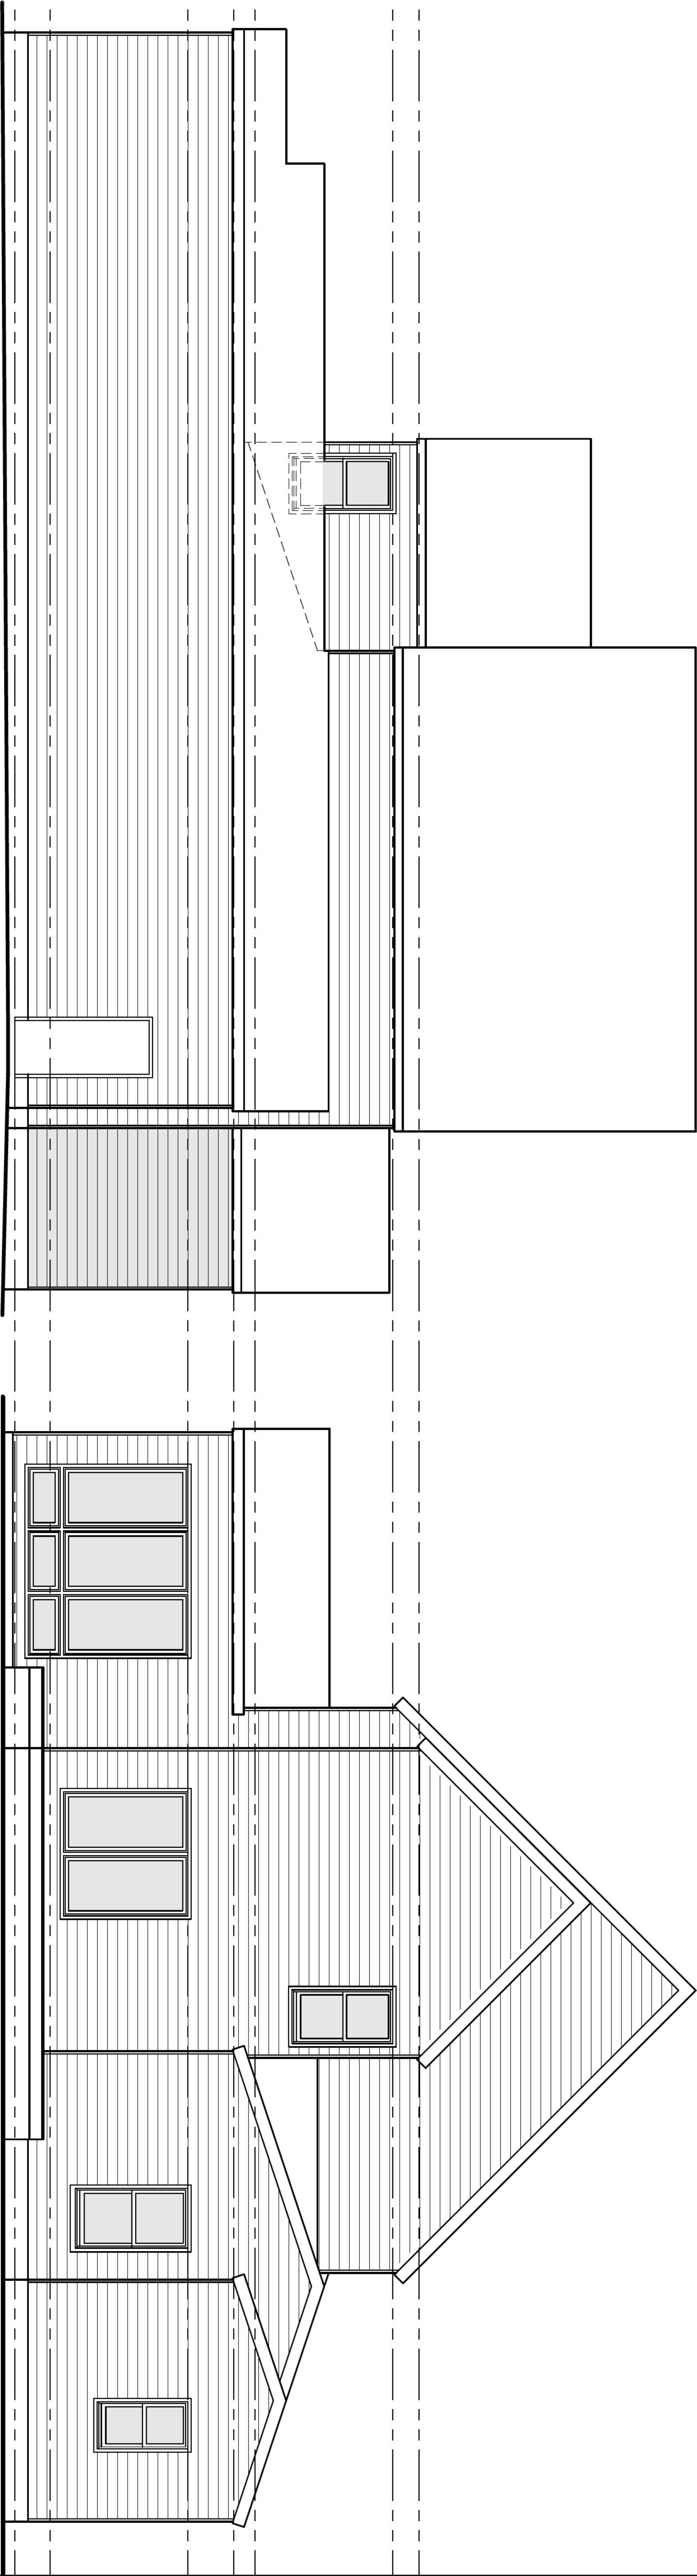

LEFT SIDE ELEVATION

1/4" = 1'-0"

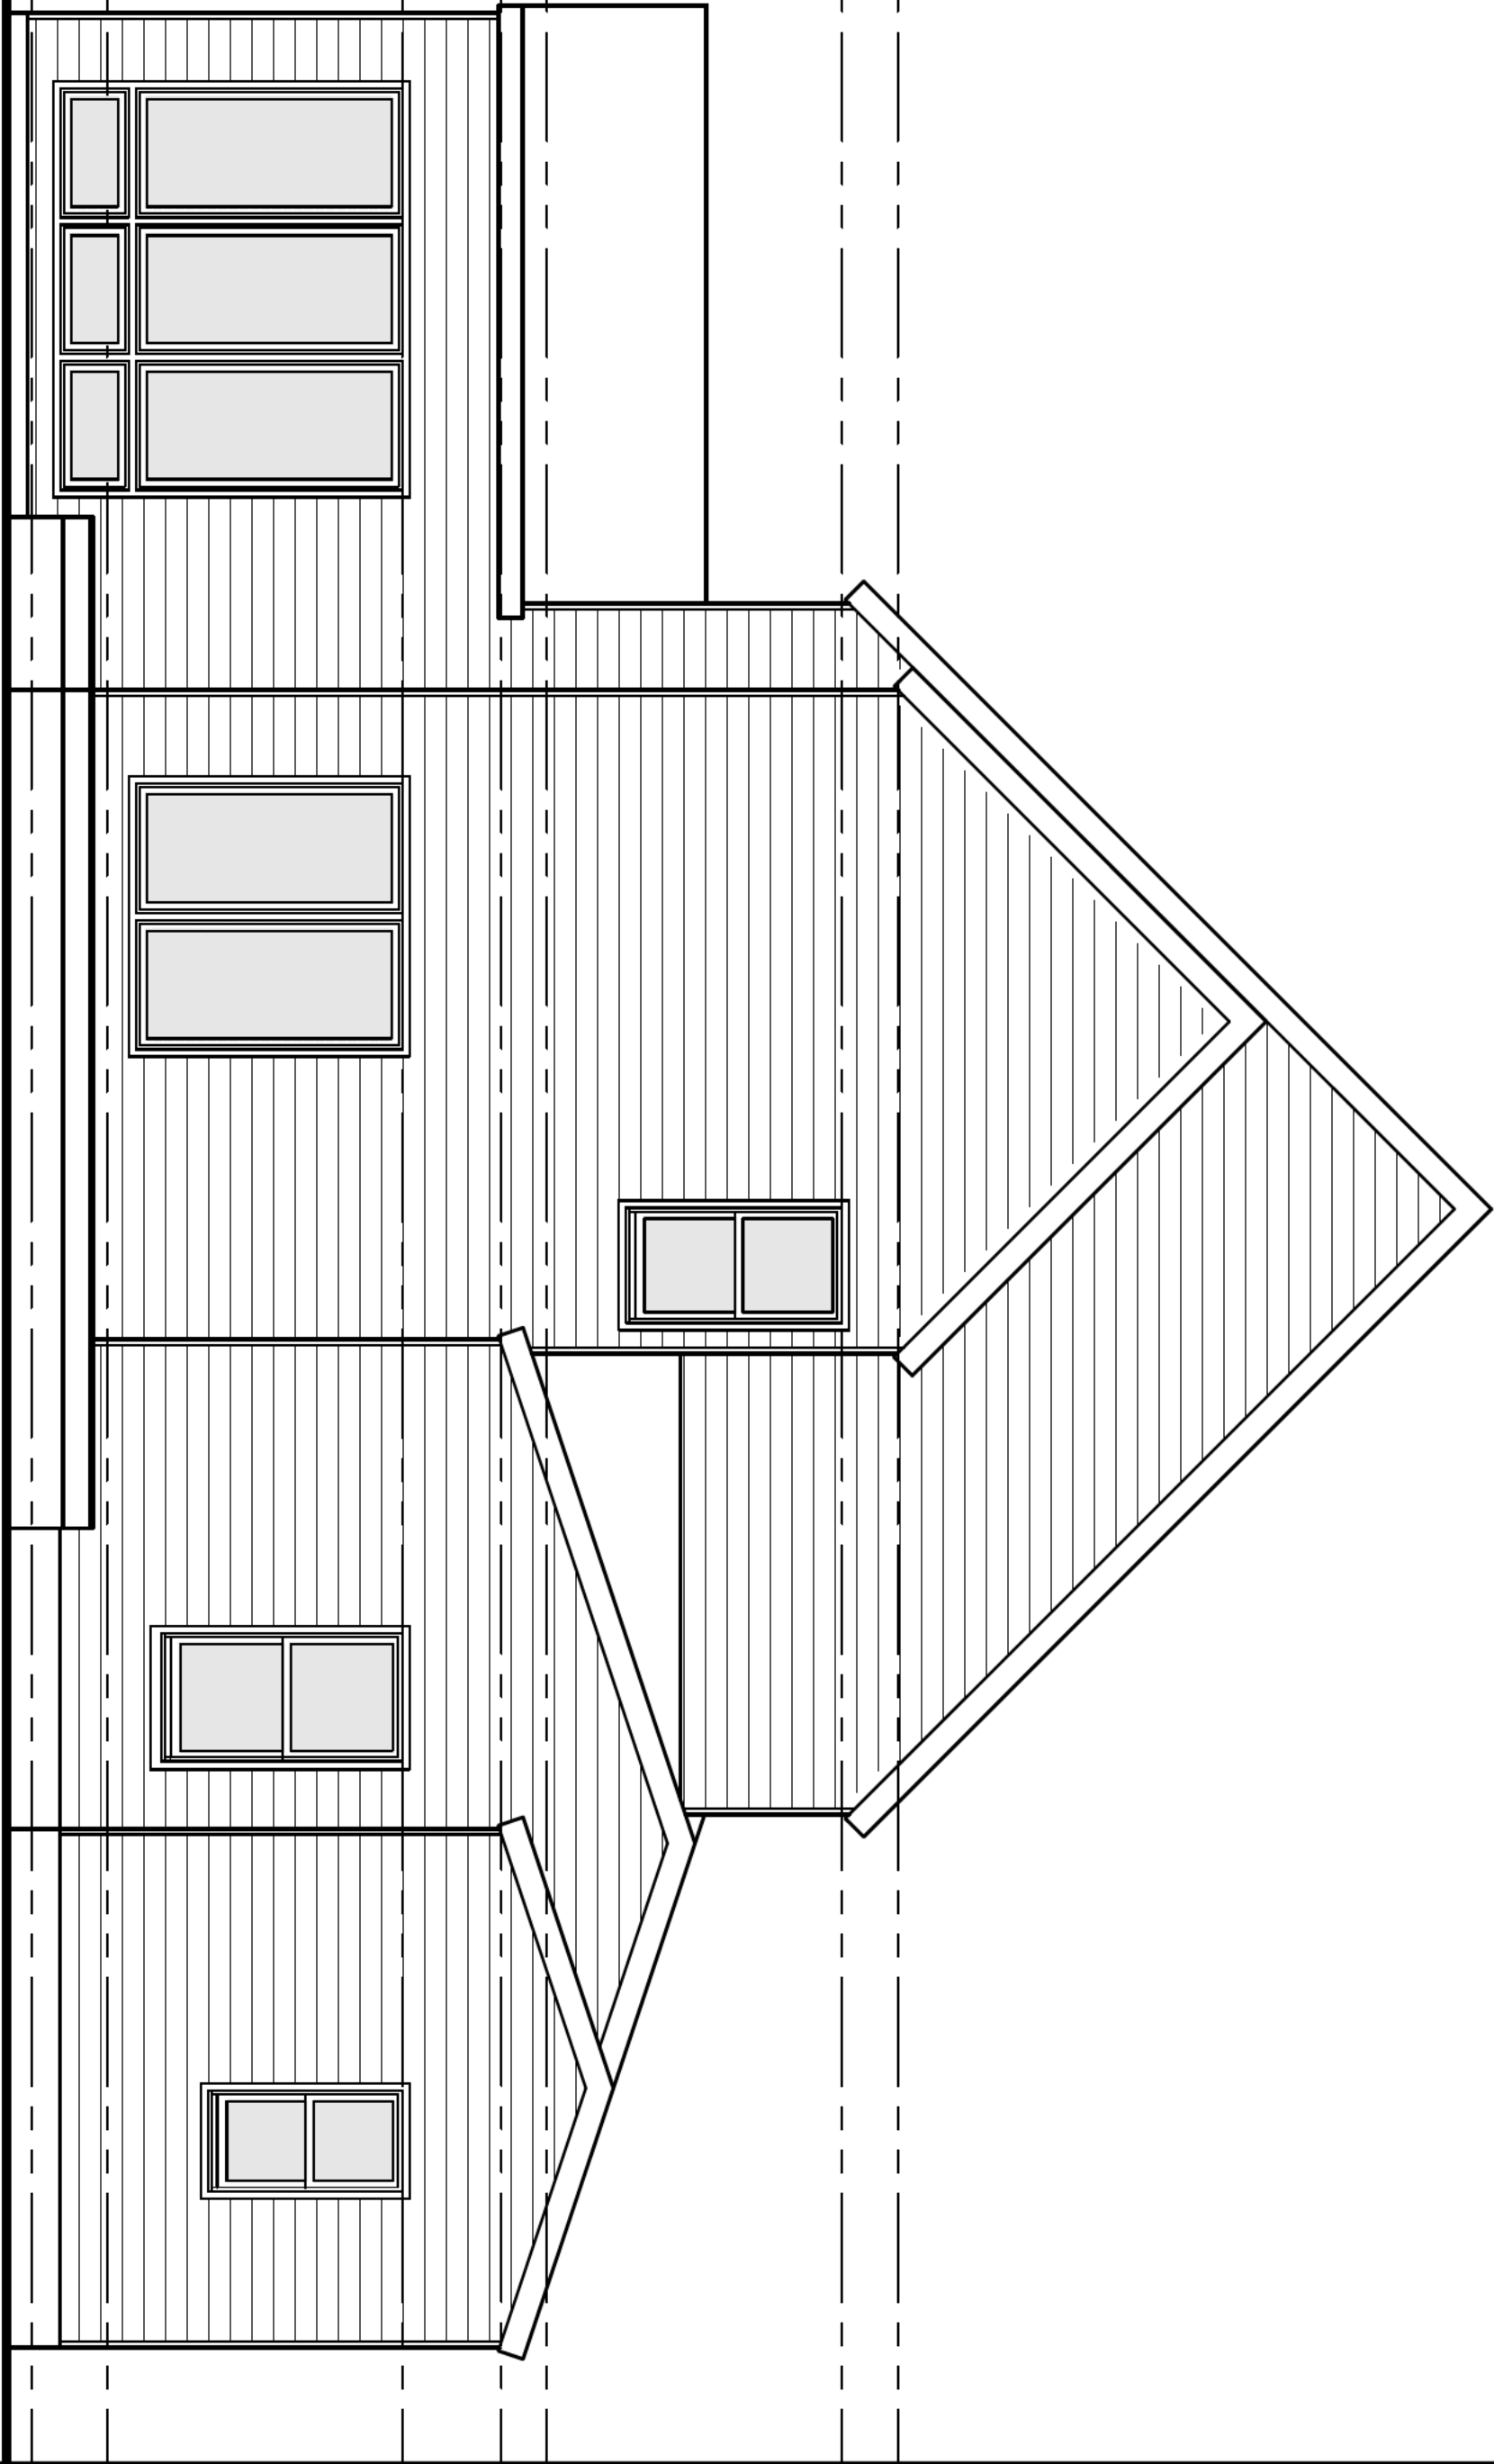

REAR ELEVATION

1/4" = 1'-0"

Proposed:

Potere Residence


River City Custom Homes, Inc.
Lot 6, Section 7 RounTrey
Chesterfield County, Virginia



Issued: 12.13.2019

Revised:

Sheet:

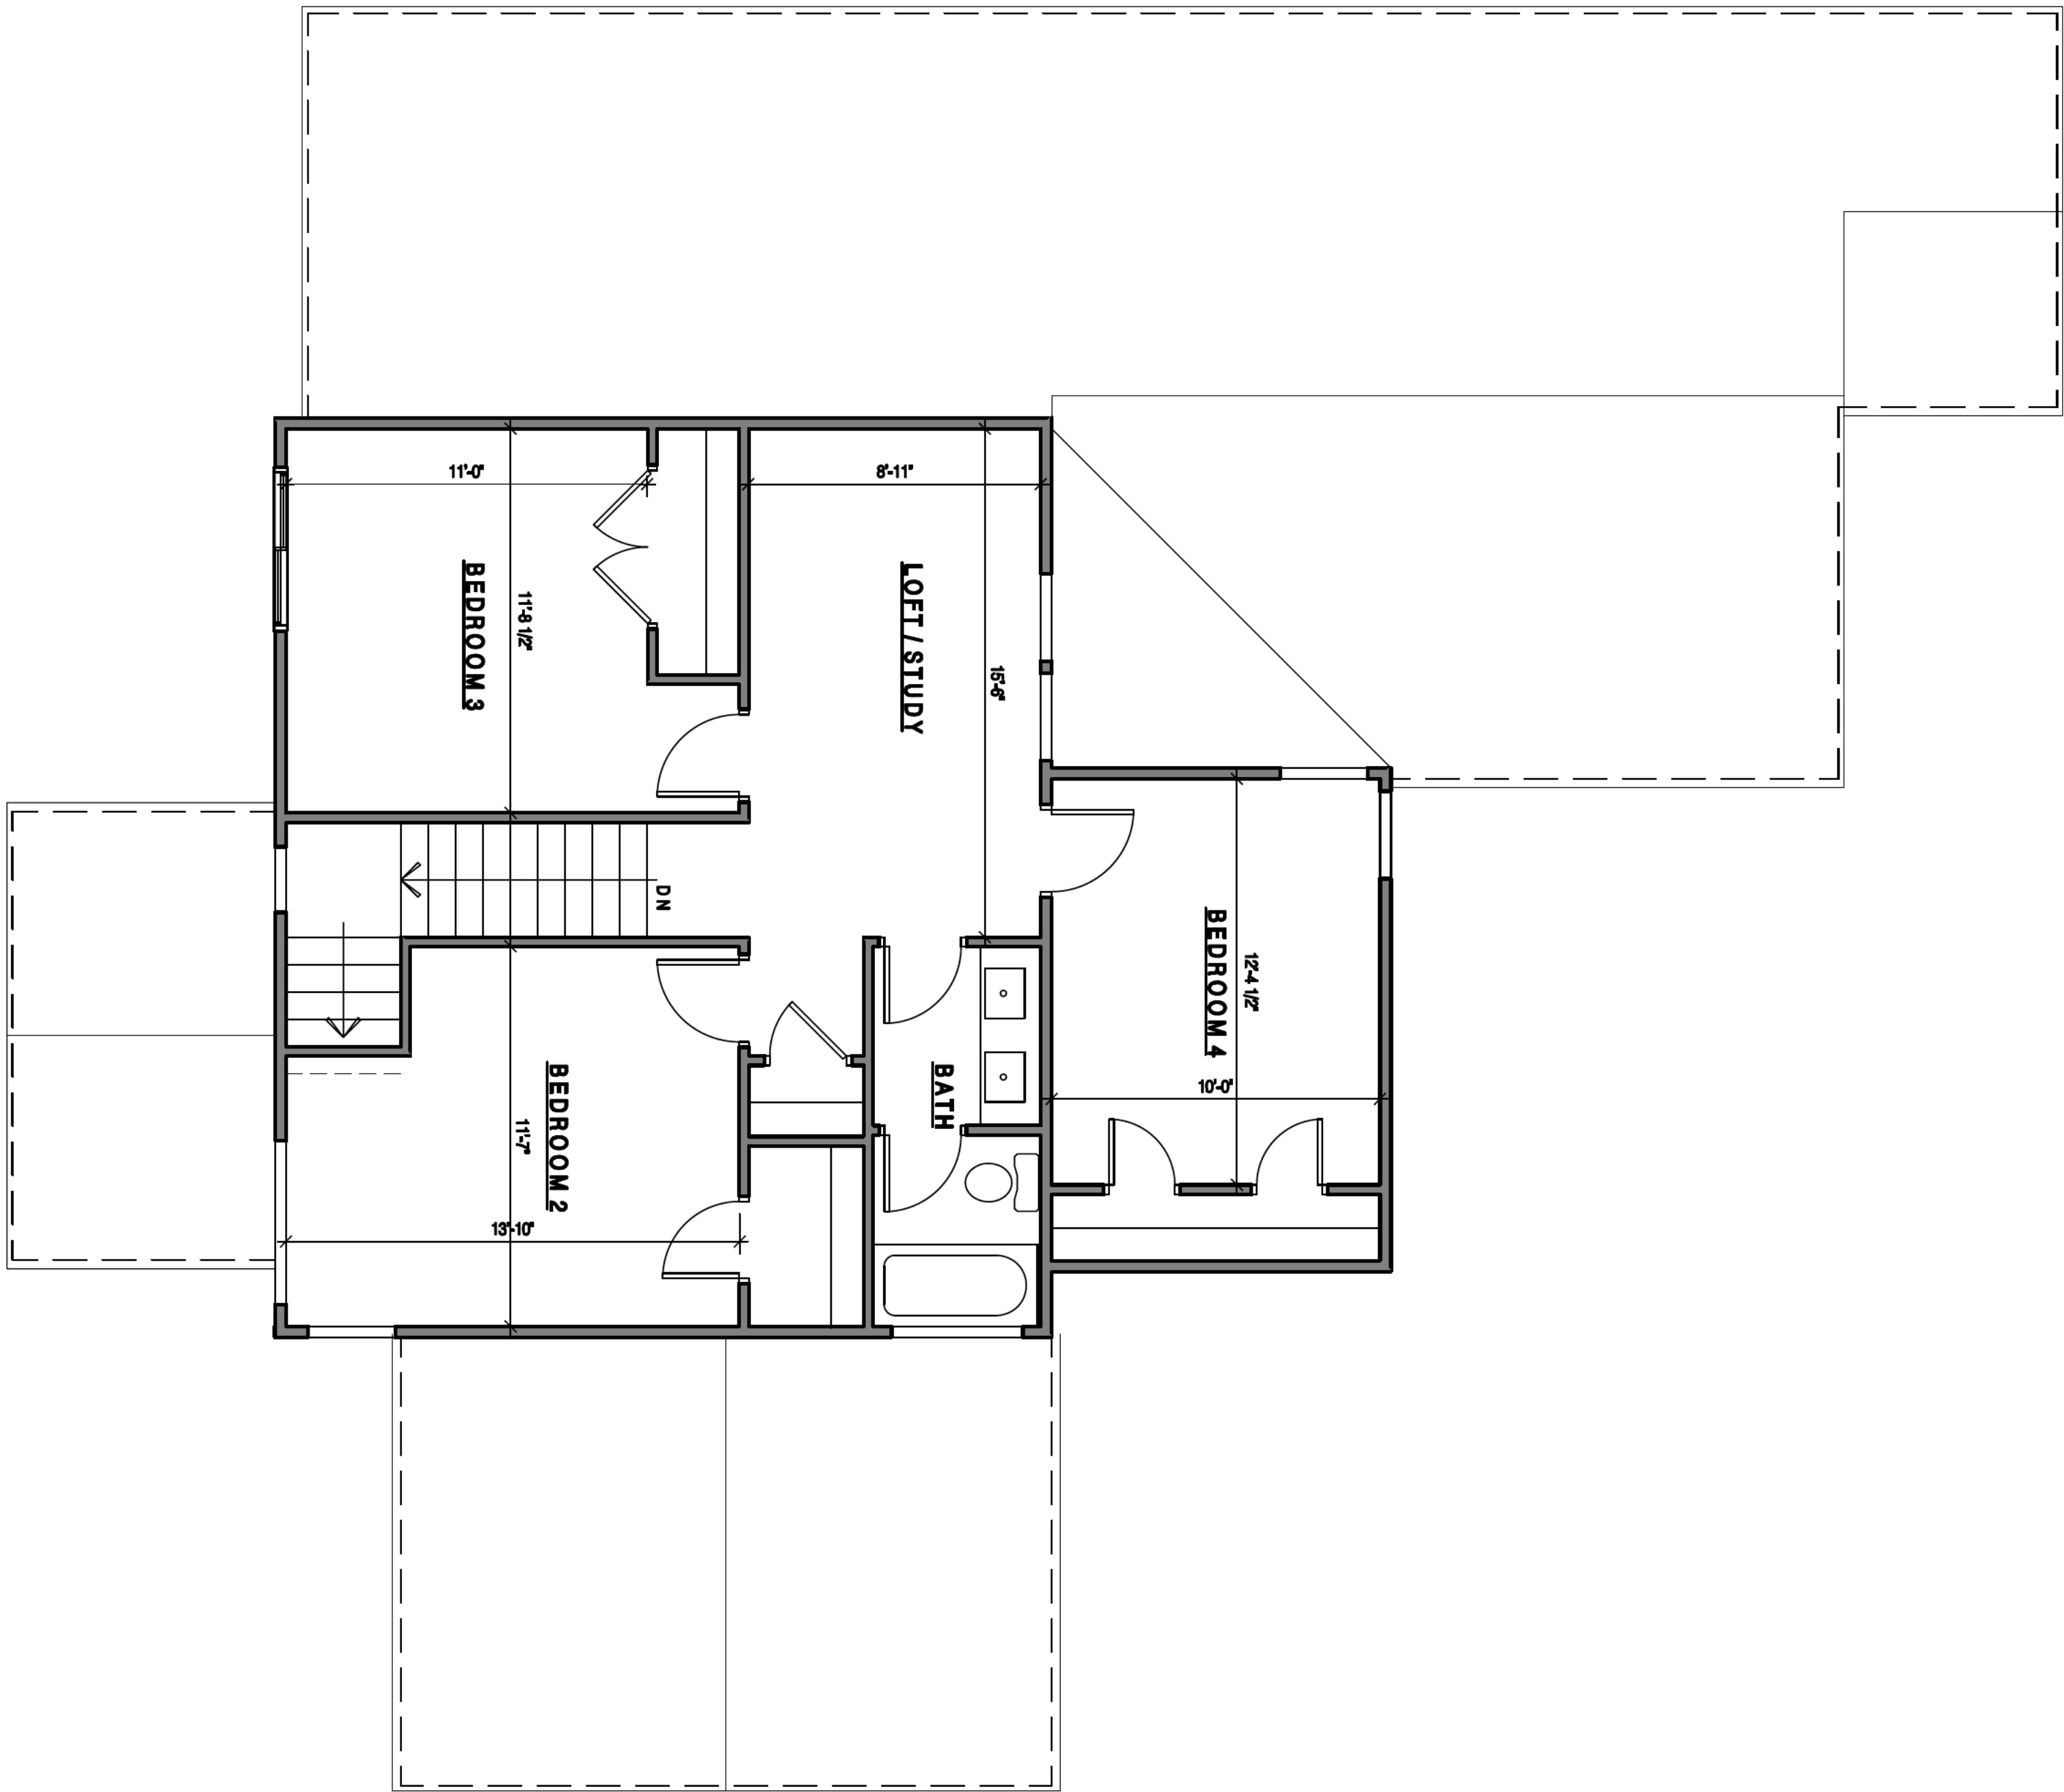

SECOND FLOOR PLAN

FIRST FLOOR PLAN

1/4" = 1'-0"

AREA	
FIRST FLOOR	1682 S.F.
SECOND FLOOR	770 S.F.
GARAGE	2832 S.F.
	5288 S.F.

Proposed:
Potere Residence
River City Custom Homes, Inc.
Lot 6, Section 7 RounTrey
Chesterfield County, Virginia



dbao
DESIGNS BY AARON OLSON
804-560-4234
aaron@dbao.design

Issued: 12.13.2019

Revised:

Sheet: