


CONCRETE STAIN

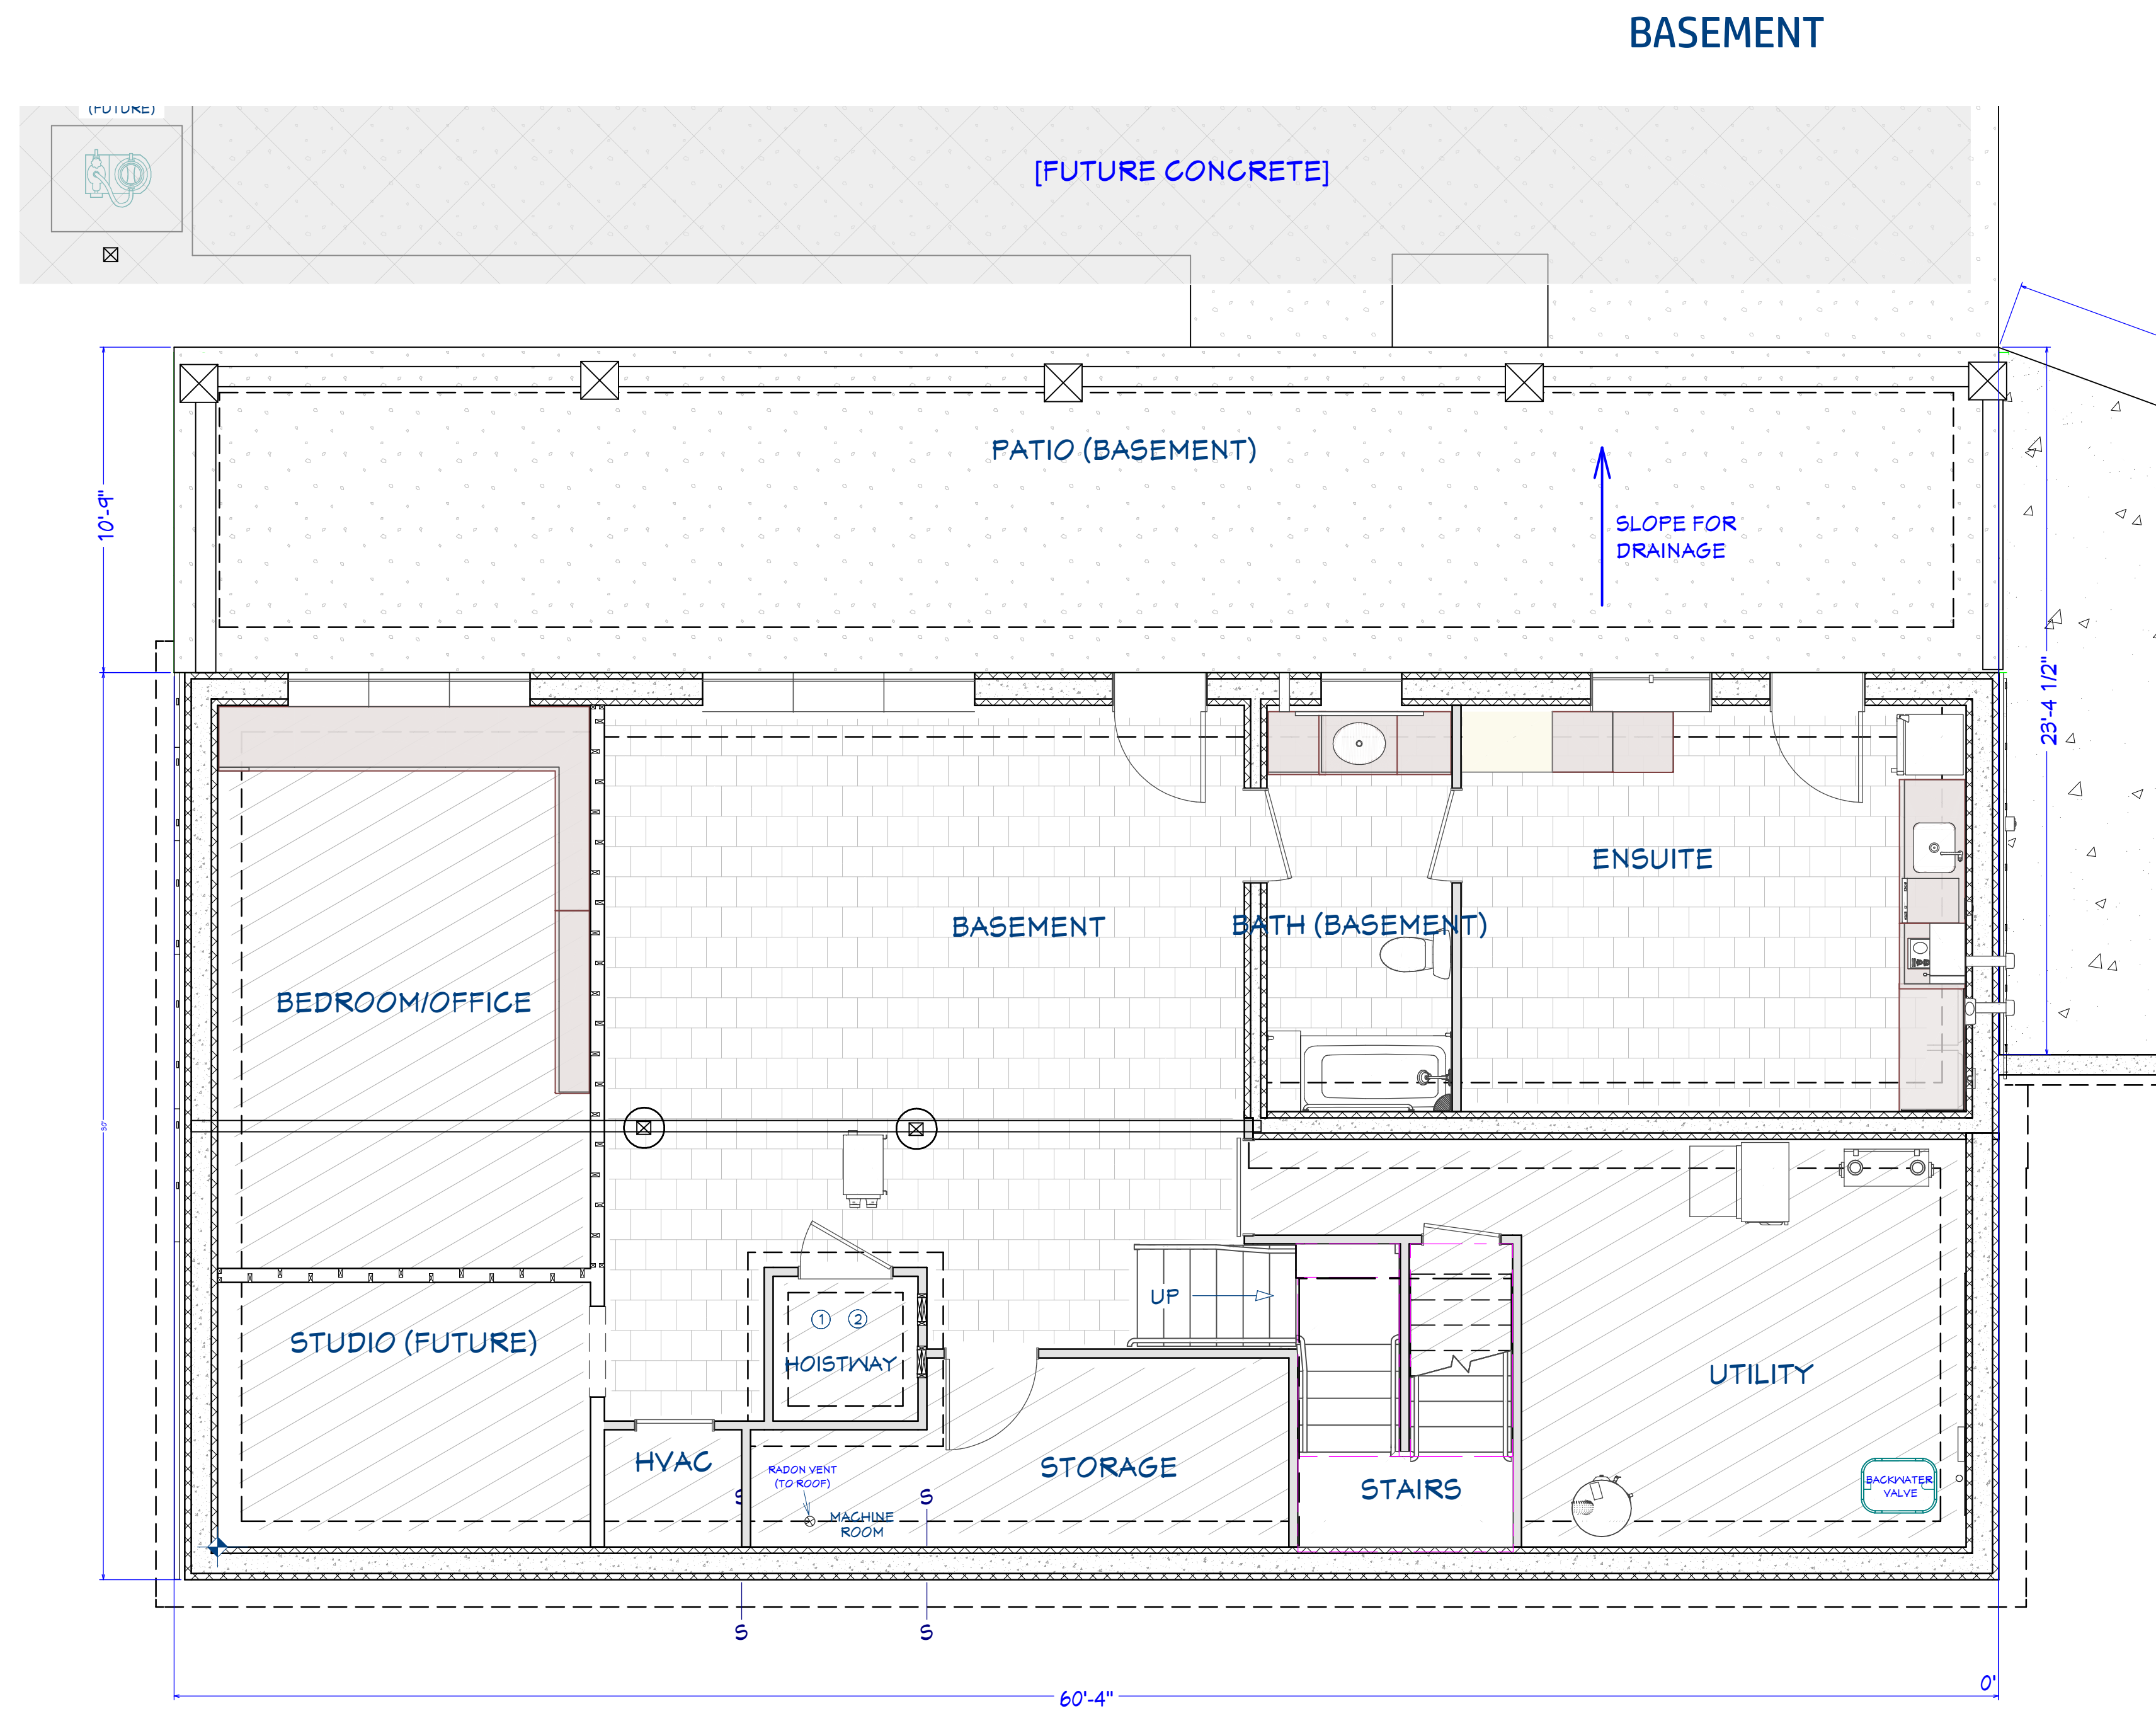

STAINED AND/OR POLISHED

- BASEMENT CENTER/ENSUITE: 710 SQ. FT.

[illegible]

SHEET TITLE

CONCRETE STAIN

PROJECT DESCRIPTION

SOLSTICE (MODIFIED)

938 Elmwood Ave., Lynchburg, VA

DRAWINGS PROVIDED BY

Architect: Sun Plans, Inc.
orders07@sunplans.com
(251) 341-0509
Modified by: Carl Williams

DATE:

4/12/2024

SCALE:

$$1/8'' = 1'$$

SHEET:

34