


SITE MASTER PLAN
ZETTERVALL RESIDENCE
 1208 Curlew Place, Virginia Beach, Virginia
 WPL | LANDSCAPE ARCHITECTURE - LAND SURVEYORS - CIVIL ENGINEERS

WPL ASSURES ITS RIGHTS UNDER COMMON LAW COPYRIGHT AND OWNERSHIP RIGHTS IN CONNECTION WITH THE DESIGN, CONCEPTS, AND DRAWINGS PRESENTED IN THIS DOCUMENT. THE DOCUMENT(S) AND/OR DESIGN(S) SHALL NOT BE REPRODUCED, CHANGED, OR COPIED IN ANY FORM WHATSOEVER, NOR SHALL THEY BE ASSIGNED TO ANY THIRD PARTY WITHOUT THE EXPRESSED WRITTEN CONSENT OF WPL, © 2018

219-0245
 APRIL 13, 2020

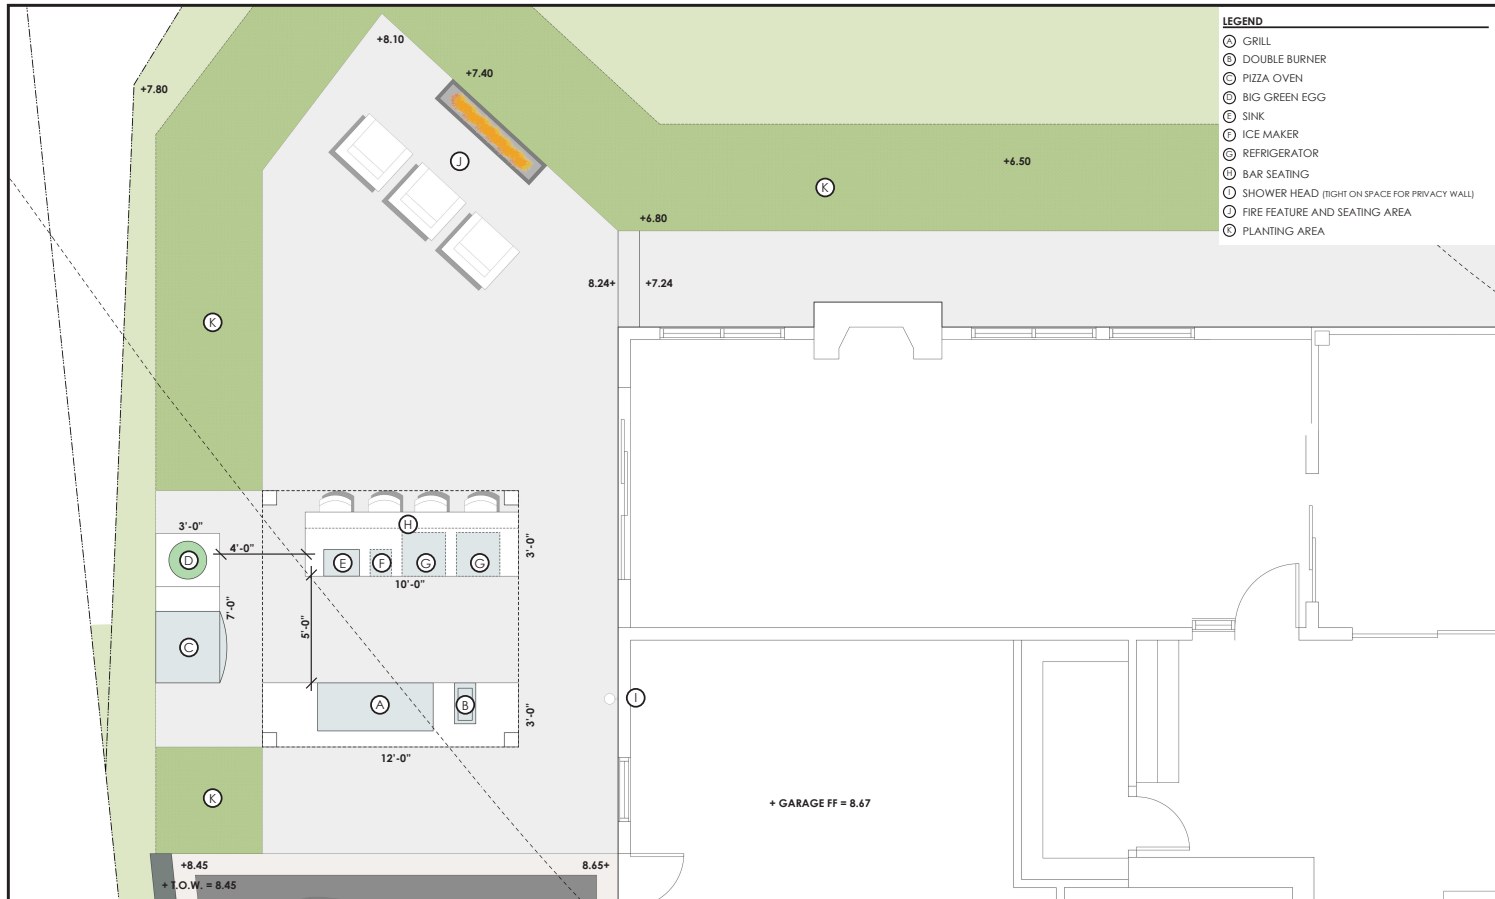

OUTDOOR KITCHEN PLAN
ZETTERVALL RESIDENCE
 1208 Curlew Place, Virginia Beach, Virginia
 WPI | LANDSCAPE ARCHITECTURE - LAND SURVEYORS - CIVIL ENGINEERS

WPI ASSURES ITS RIGHTS UNDER COMMON LAW COPYRIGHT AND OWNERSHIP RIGHTS IN CONNECTION WITH THE DESIGN, CONCEPTS, AND DRAWINGS PRESENTED IN THIS DOCUMENT. THE DOCUMENTS AND/OR DESIGNED SHALL NOT BE REPRODUCED, CHANGED, OR COPIED IN ANY FORM WHATSOEVER, NOR SHALL THEY BE ASSIGNED TO ANY THIRD PARTY WITHOUT THE EXPRESSED WRITTEN CONSENT OF WPI, © 2018

219-0245
 APRIL 13, 2020