


P:\501068 Lingerfelt Westerre IV VACO16. CAD\DWG\Arch\501068-SP01rev4.dwg Monday, October 22, 2018 3:44:19 PM

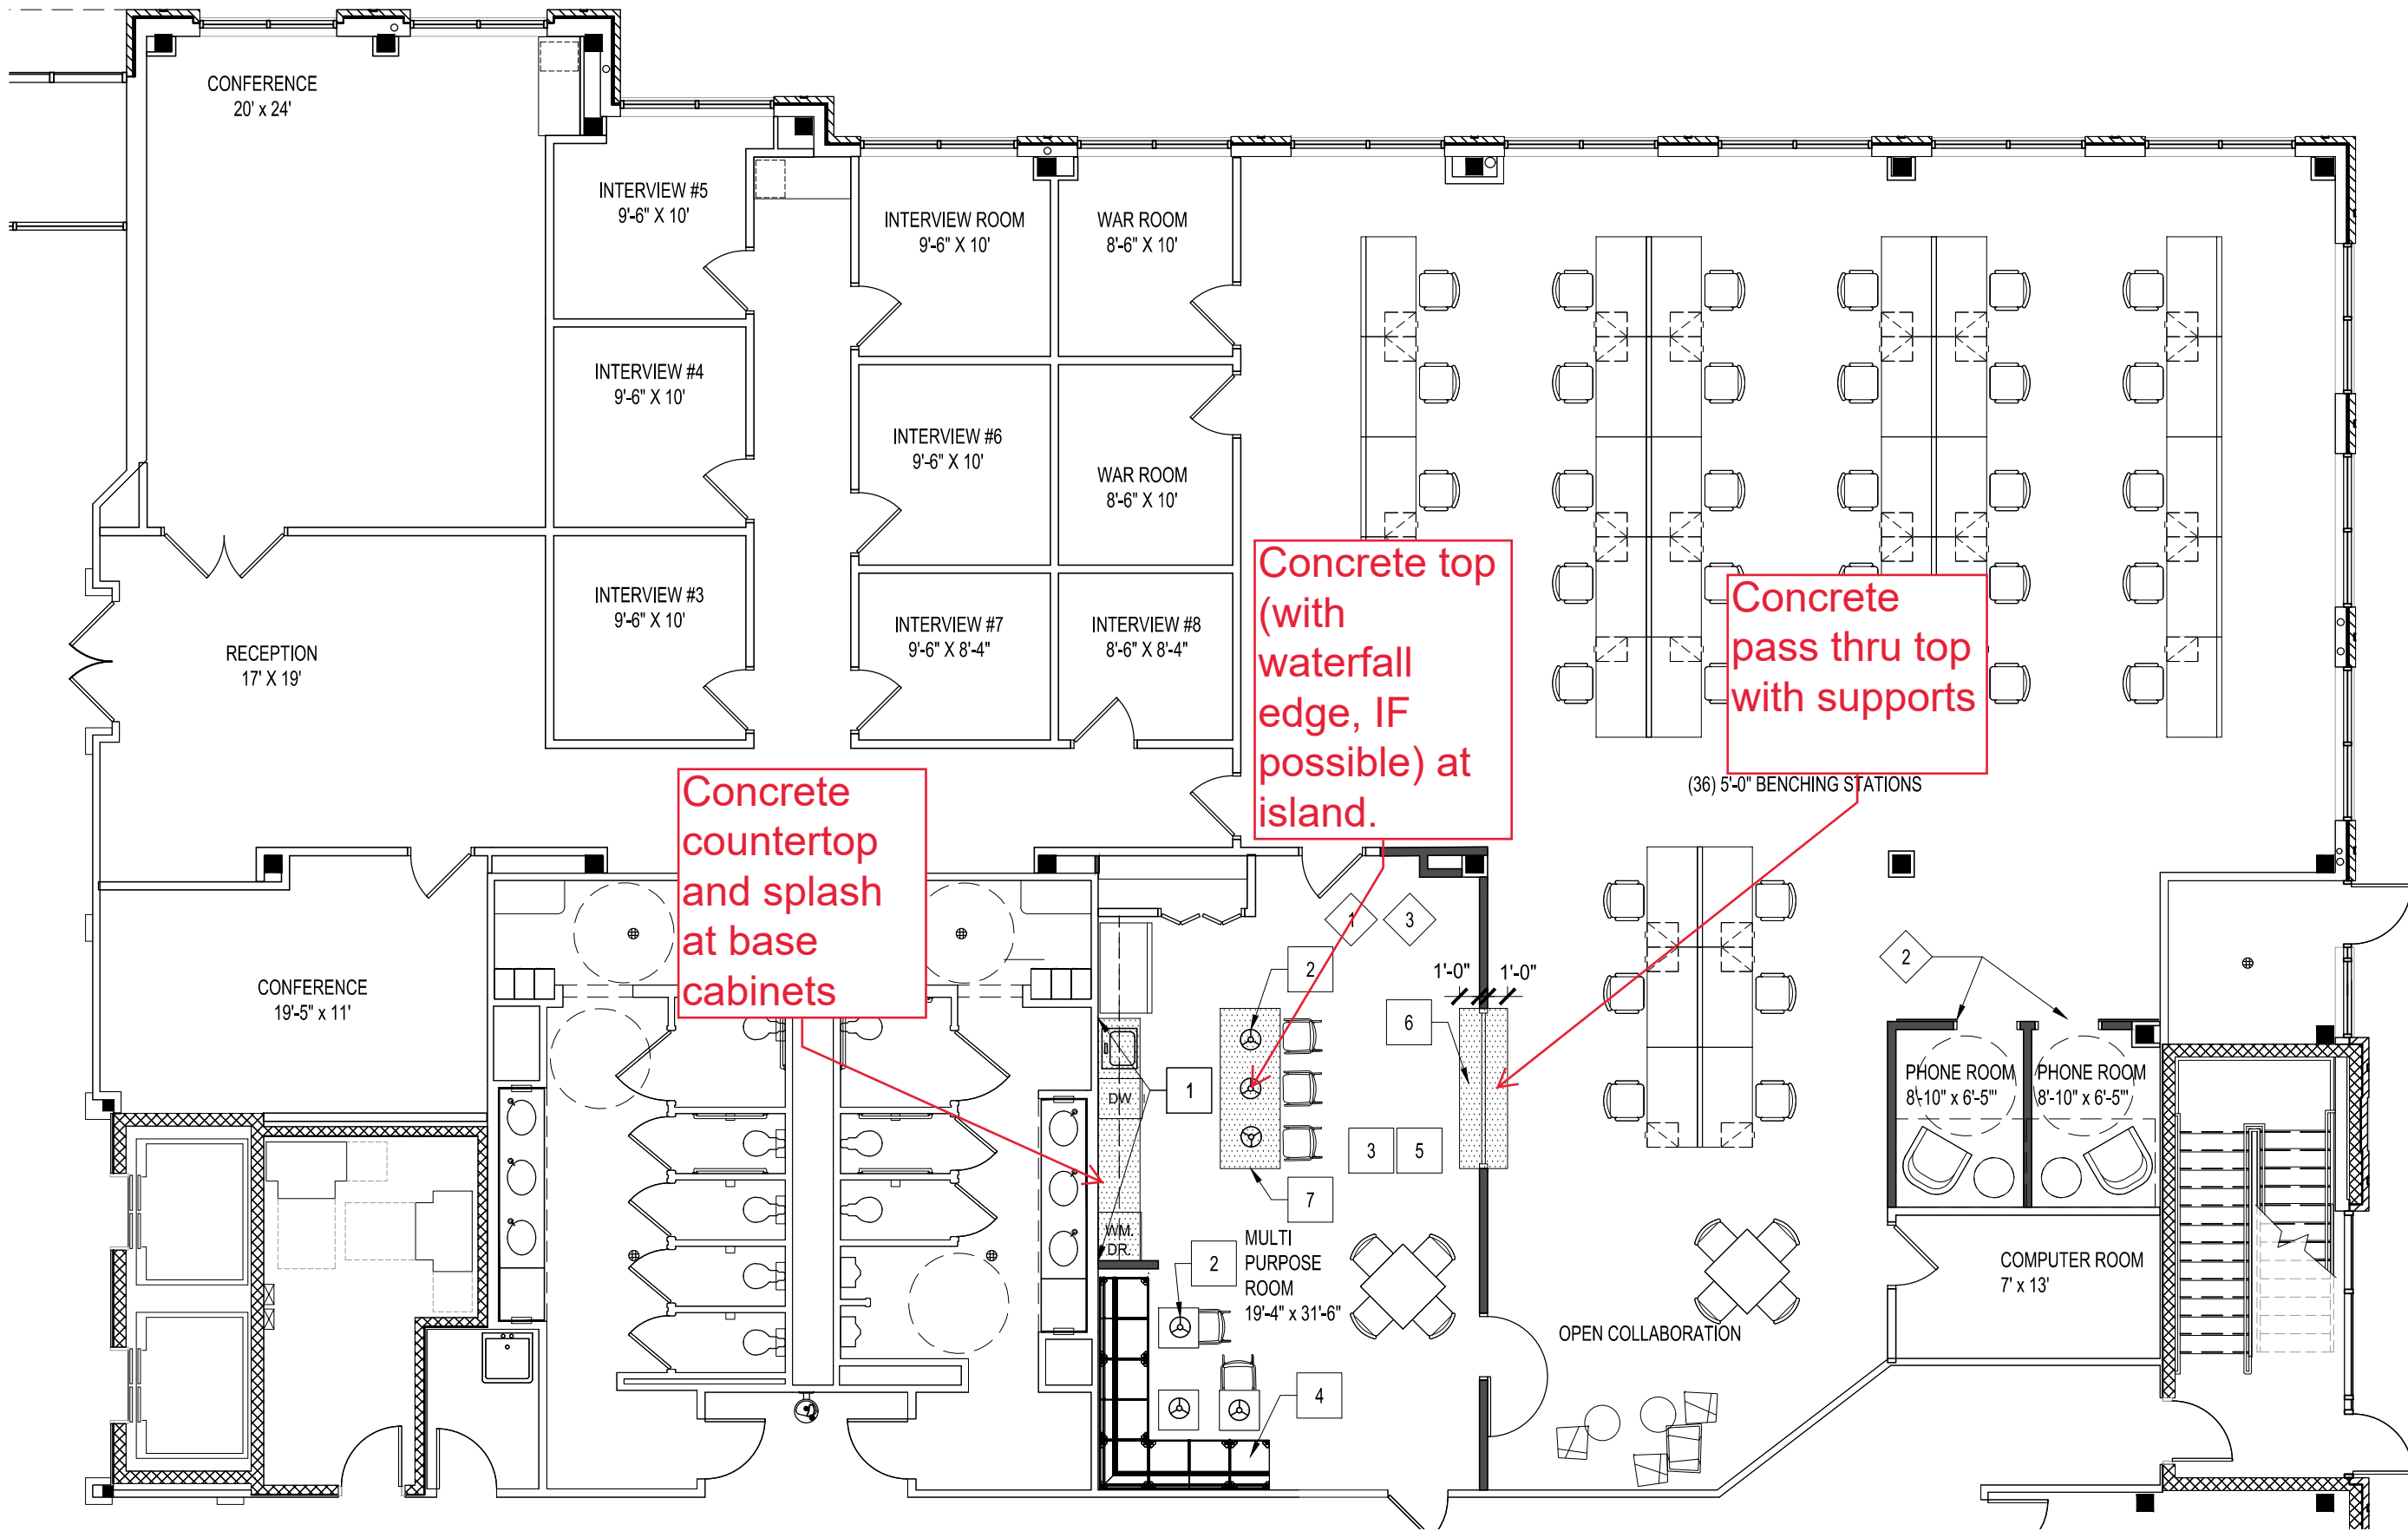

 www.wendelcompanies.com	VACO WESTERRE IV		Proj. No. 501068
	PRICING PLAN		Date 10.22.18
			Ref. Dwg. XXX
			No. 1 OF 2