




1
1008 CROSS SECTION S
SCALE: 1/4" = 1'-0"

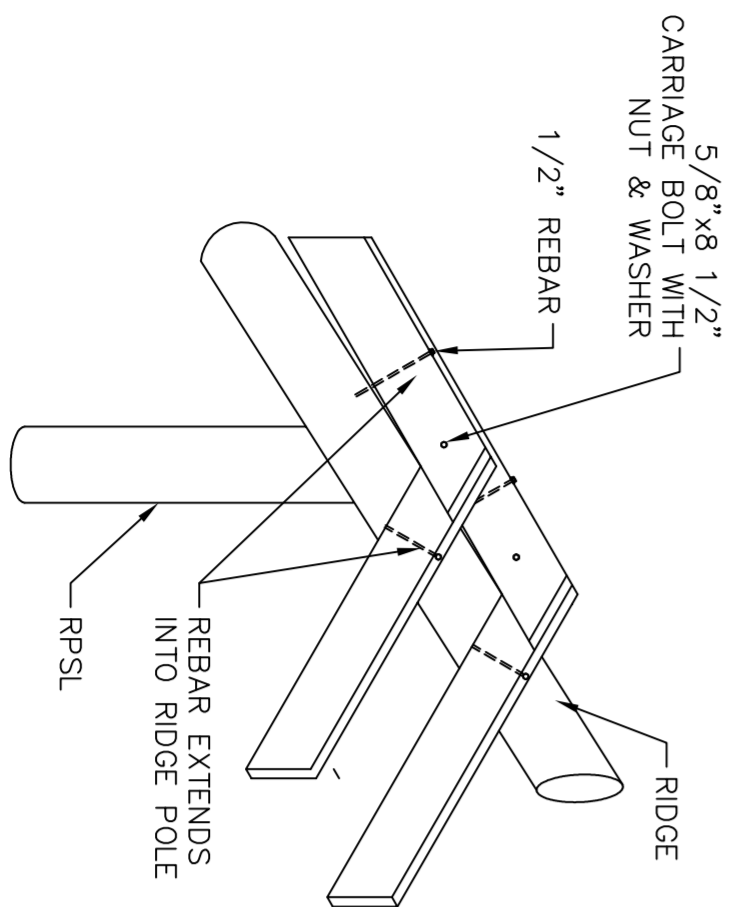


6
1008 TYP. RAFTER CONNECTION DETAIL
SCALE: NTS

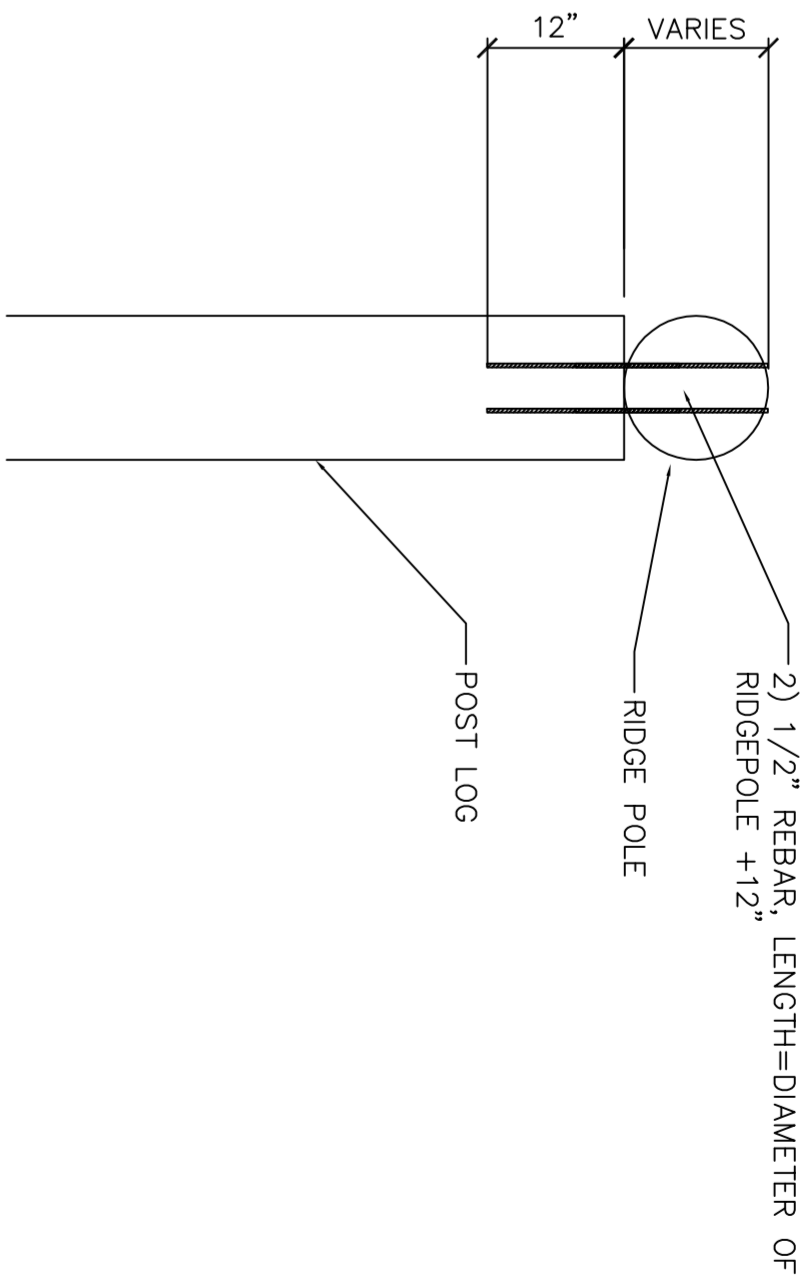


2
1008 TYPICAL, RIDGE POLE TO POST LOG CONNECTION
SCALE: NTS

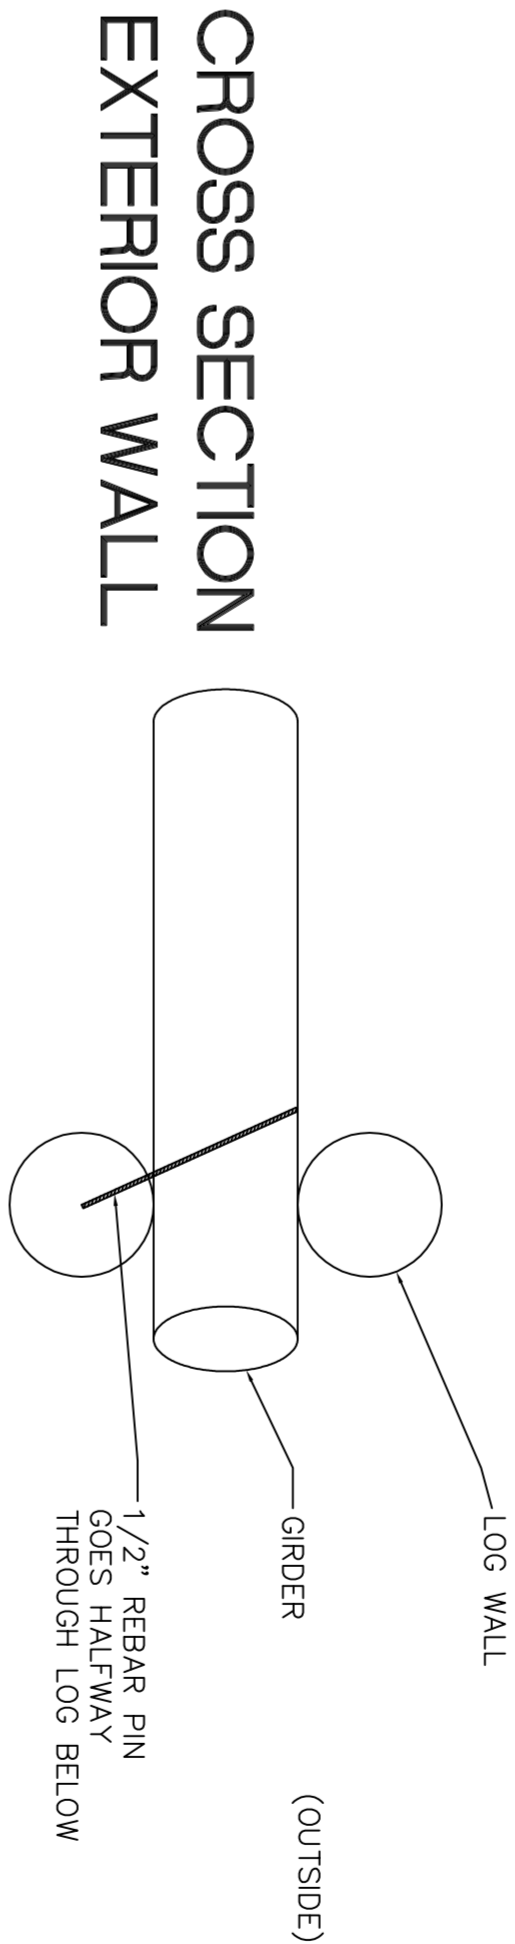

SIDE VIEW
EXTERIOR
WALL

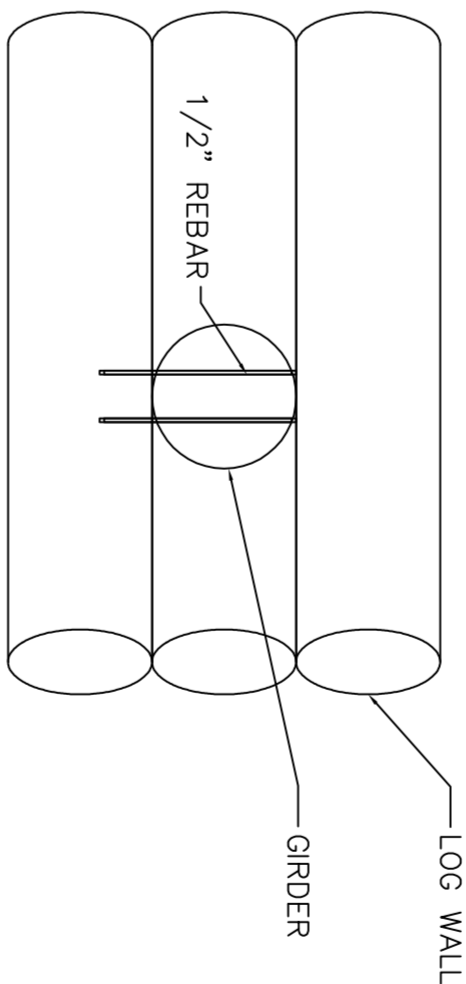

3
1008 TYPICAL, GIRDER/LOG WALL CONNECTION
SCALE: NTS

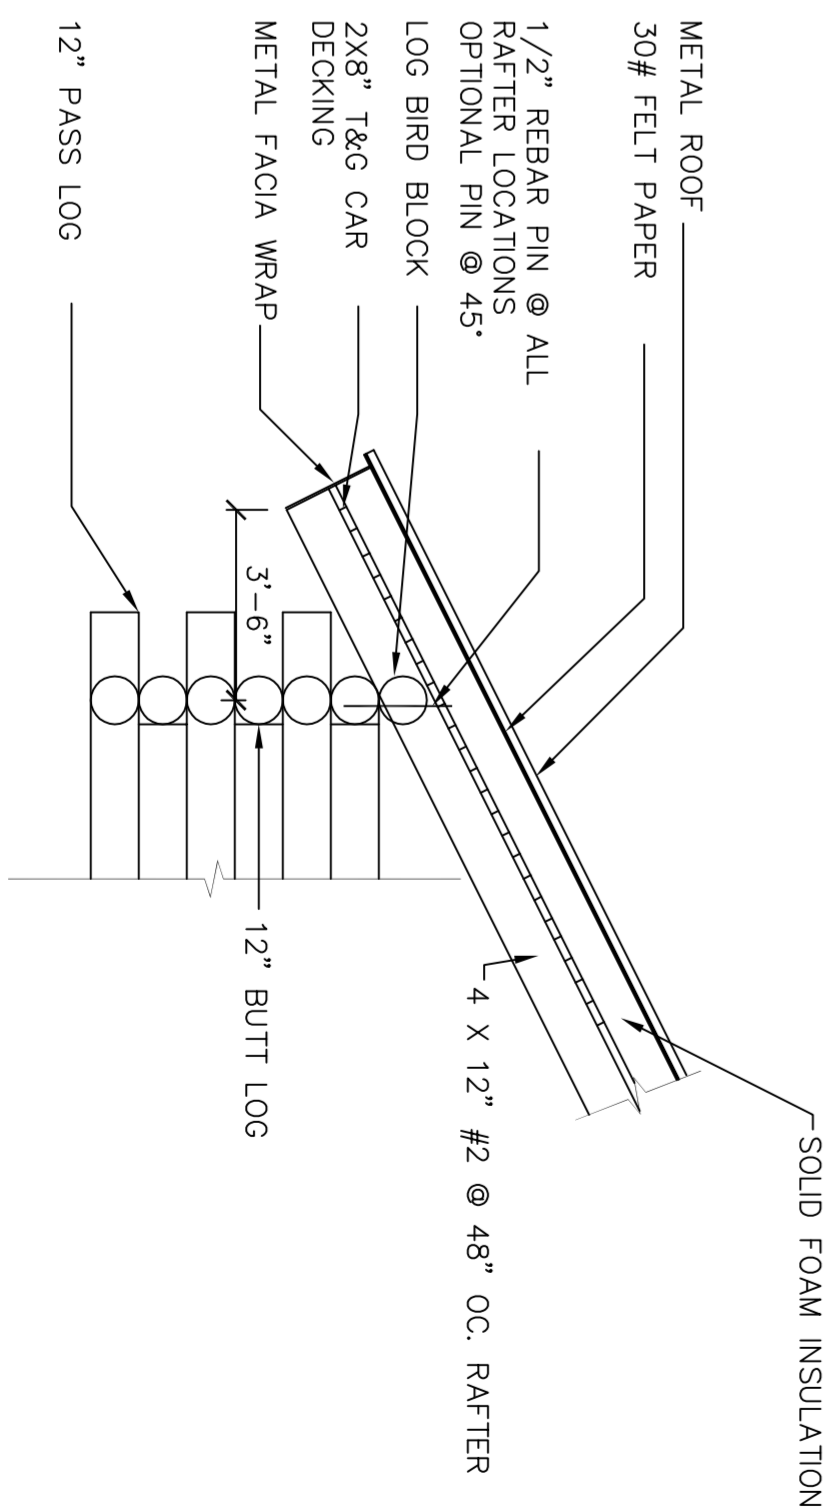

5
1008 EAVE / SOFFIT DETAIL
SCALE: NTS