

309 ST. ANDREWS CIRCLE, LAUREL LAKE LOT 3 BEFORD COUNTY, VIRGINIA

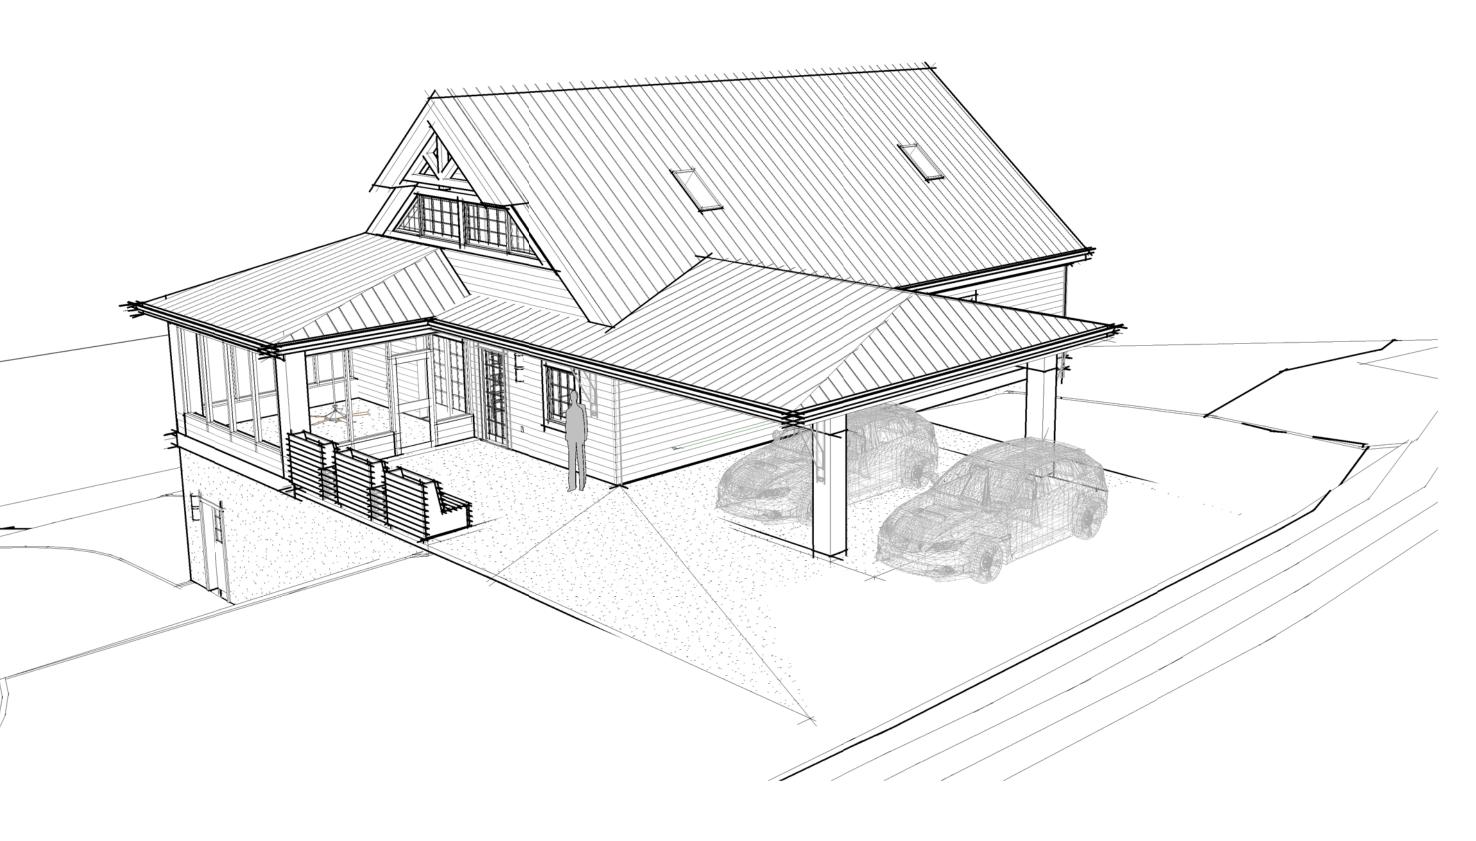


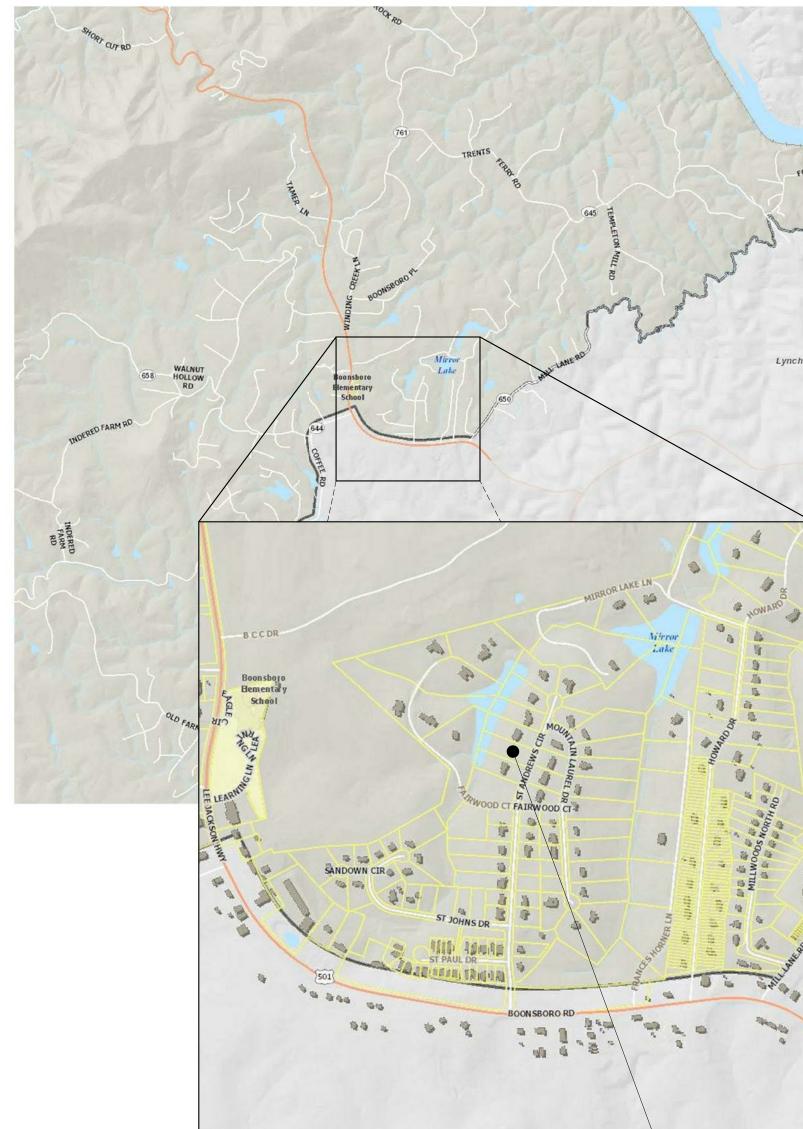

AREA MAP


309 ST. ANDREWS CIRCLE,
LAUREL LAKE LOT 3



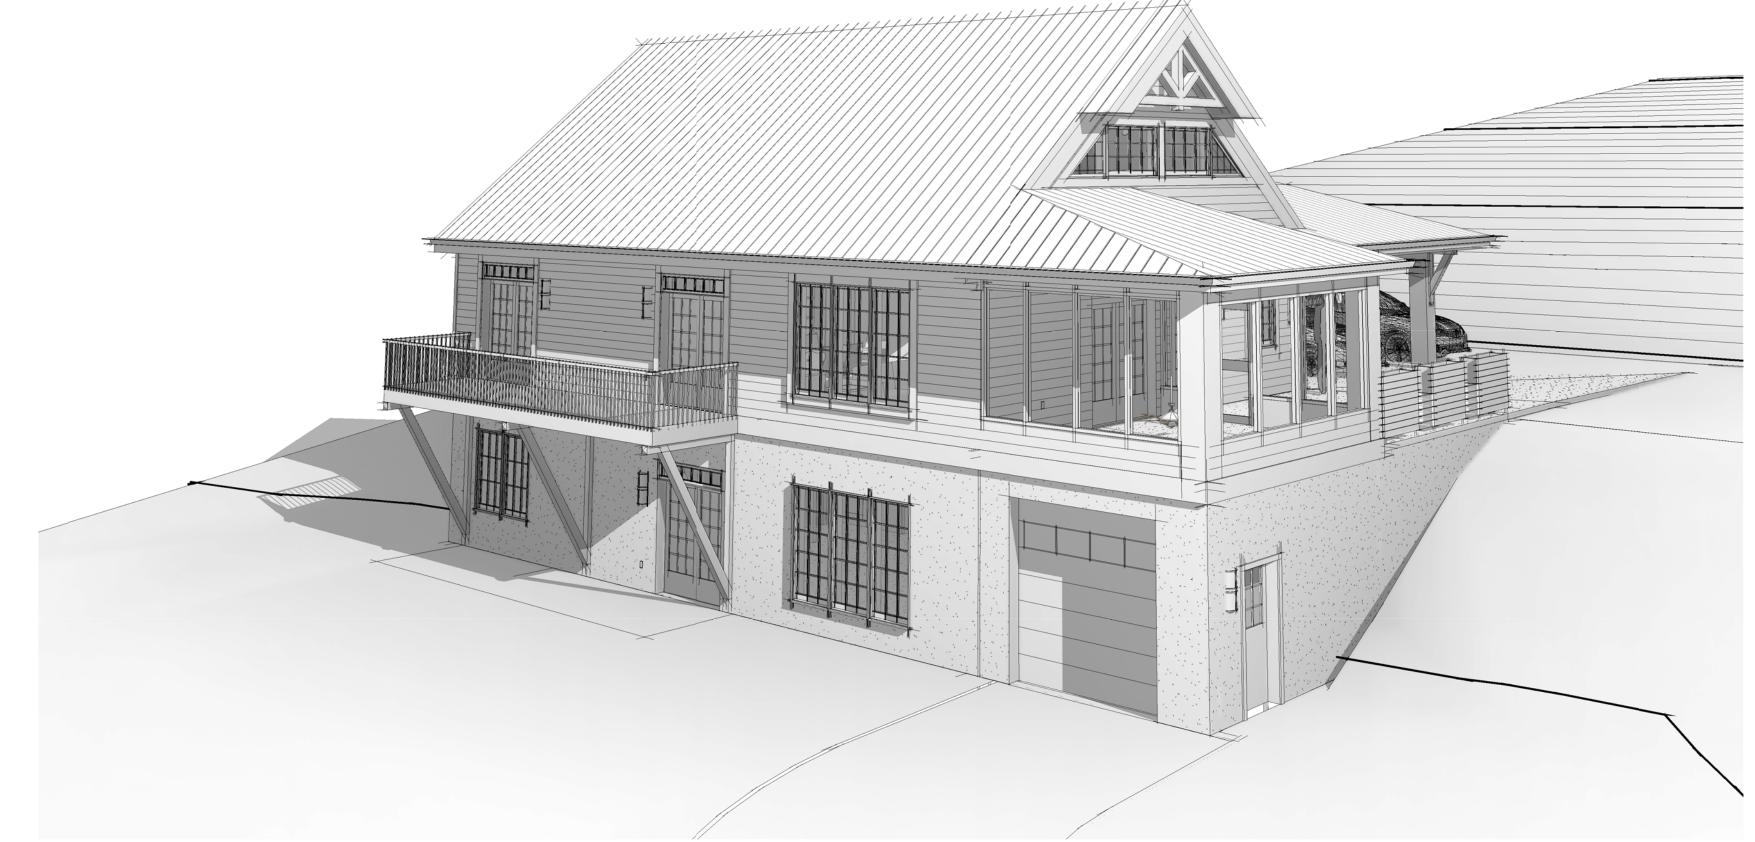

SCHEDULE OF DRAWINGS

| C1 | Cover | |
|-------|-------------------------------|--|
| A1.0 | Terrace Level | |
| A1.1 | Main Level | |
| A1.2 | Loft/Roof | |
| A1.3 | Roof Plan | |
| A2.0 | Elevations South/North | |
| A2.1 | Elevations East/West | |
| A3.0 | Building & Typ. Wall Sections | |
| E1.0 | Electrical Plan | |
| E1.1 | Lighting Plan | |
| MP1.0 | Mechanical & Plumbing | |

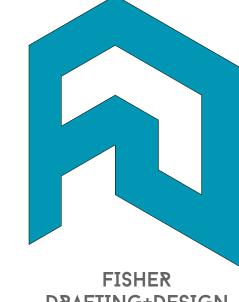

DRAFTING+DESIG

HARRISON RESIDENCE

Mark Harrison

309 St. Andrews Circle,
Laurel Lake Lot 3
Lynchburg, VA 24503
(Bedford County)

THIS DESIGN IS THE SOLE PROPERTY OF FISHER DRAFTING+DESIGN, LLC. USE OR REPRODUCTION OF THIS WORK, IN PART (IN WHOLE, WITHOUT THE EXPRESSED WRITTEN CONSENT OF FISHER DRAFTING+DESIGN, LLC. IS PROHIBITED.


WRITTEN CONSENT OF FISHER
DRAFTING+DESIGN, LLC. IS PROHIBITED


HARRISON RESIDENCE

LAN: FDD1707

ATE: 12/7/2017 9:21:52 PM

HEET: Cover

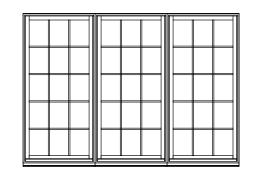


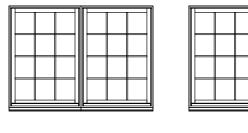

W3

Window Elevations - Terrace

| Door Schedule - Terrace | | | | | | | | | |
|-----------------------------|-------------|------|-------|---------------|----------|---------|---------|-------------------------|--|
| Family | Type | Mark | Count | Level | Function | Height | Width | Comments | |
| | | | | | | | | | |
| 6 ft 15 Lite - Center Hinge | 72" x 94" | T1 | 1 | Terrace Level | Exterior | 6' - 8" | 6' - 0" | With 6012 Transom, MPLS | |
| Single - 9 Lite | 36" x 80" | T2 | 1 | Terrace Level | Exterior | 6' - 8" | 3' - 0" | MPLS | |
| Garage - Sectional | 108" x 108" | T3 | 1 | Terrace Level | Exterior | 9' - 0" | 9' - 0" | | |
| Single - Flush Interior | 32" x 80" | T4 | 3 | Terrace Level | Interior | 6' - 8" | 2' - 8" | | |
| Single - Flush Interior | 36" x 80" | T5 | 3 | Terrace Level | Interior | 6' - 8" | 3' - 0" | | |
| Single - Louvered Interior | 30" x 80" | T6 | 1 | Terrace Level | Interior | 6' - 8" | 2' - 6" | Louvered | |

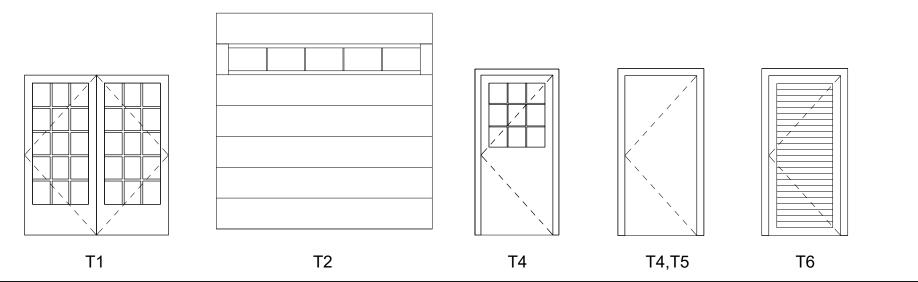

DOOR SCHEDULE NOTES:

- Door thickness to be 1-3/4" unless otherwised noted.
- All doors to be installed with lever type latches, hinges, door stops (floor, wall, or hinge), and silencers unless otherwise noted. All exterior doors to be insulated and installed with weather-stripping and thresholds.


 All exterior door trim options are to be verified w/ owner.

 All interior door casing trim to be 3 1/2" wide.

 Color & Hardware Finish selection by Owner.

Door Elevations - Terrace

| Room Schedule - Terrace | | | | | | | |
|-------------------------|--------------------|--------|-----------------------------------|--|--|--|--|
| Level | Name | Number | Floor Finish | | | | |
| | | | | | | | |
| Terrace Level | GARAGE | T1 | Concrete | | | | |
| Terrace Level | PATIO | T7 | Concrete Brick | | | | |
| Terrace Level | UNFINISHED STORAGE | Т3 | Stained/Sealed Concrete | | | | |
| Terrace Level | BEDROOM 3 | T6 | Stained/Sealed Concrete | | | | |
| Terrace Level | DEN | T2 | Stained/Sealed Concrete OR Carpet | | | | |
| Terrace Level | BEDROOM 2 | T5 | Stained/Sealed Concrete OR Carpet | | | | |
| Terrace Level | BATH | T4 | Stained/Sealed Concrete OR Vinyl | | | | |

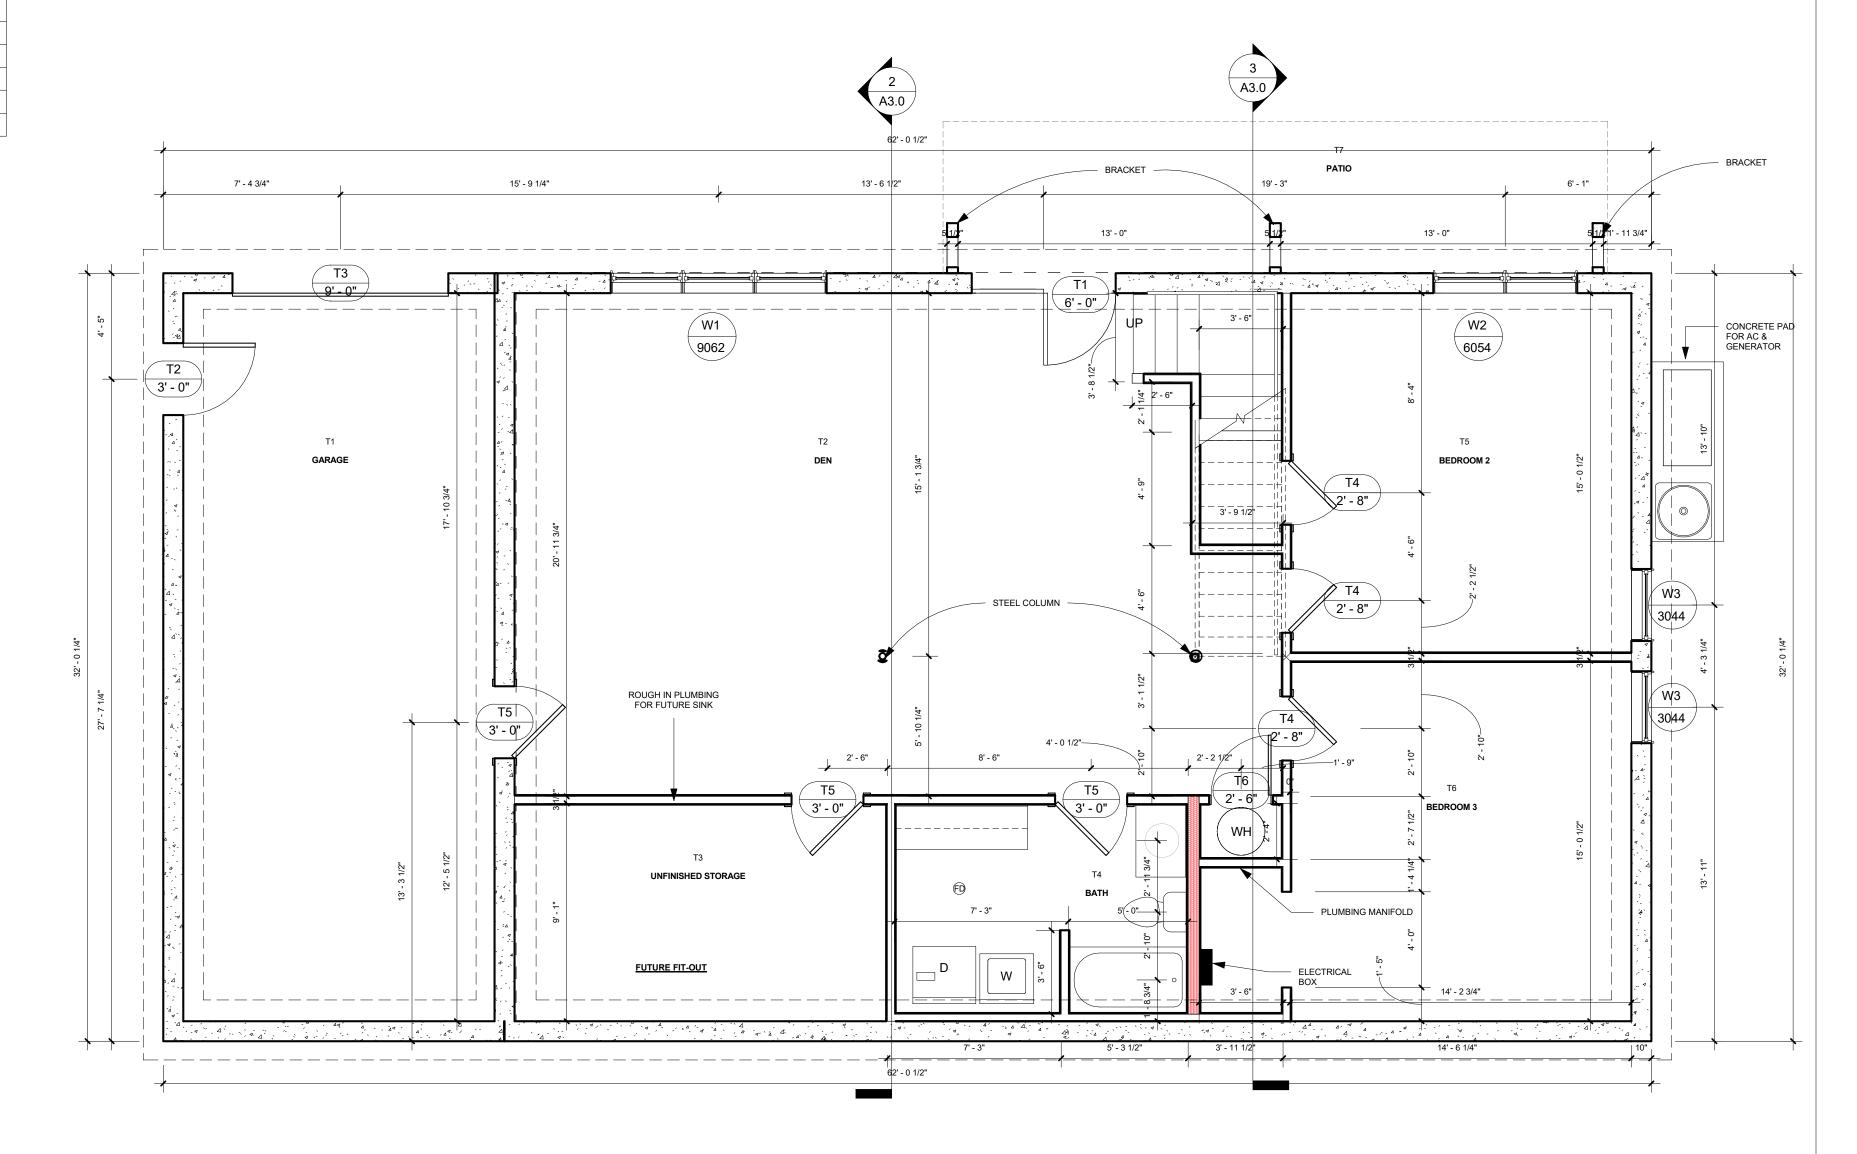





HARRISON RESIDENCE Mark Harrison 309 St. Andrews Circle, Laurel Lake Lot 3 Lynchburg, VA 24503 (Bedford County)

THIS DESIGN IS THE SOLE PROPERTY OF FISHER DRAFTING+DESIGN, LLC. USE OR REPRODUCTION OF THIS WORK, IN PART OR IN WHOLE, WITHOUT THE EXPRESSED WRITTEN CONSENT OF FISHER DRAFTING+DESIGN, LLC. IS PROHIBITED.

RESIDENCE HARRISON

FDD1707 12/7/2017 9:21:20 PM Terrace Level

A1.0

| Door Schedule - Main | | | | | | | | |
|-----------------------------|-----------|------|-------|------------|----------|---------|---------|-------------------|
| Family | Type | Mark | Count | Level | Function | Width | Height | Comments |
| | | | | | | | | |
| Single - Full Lite Entry | 36" x 80" | M1 | 2 | Main Level | Exterior | 3' - 0" | 6' - 8" | |
| 6 ft 15 Lite - Center Hinge | 72" x 94" | M2 | 2 | Main Level | Exterior | 6' - 0" | 6' - 8" | With 6012 Transom |
| 6 ft 15 Lite - Center Hinge | 72" x 80" | M3 | 1 | Main Level | Exterior | 6' - 0" | 6' - 8" | |
| Single - Flush Interior | 36" x 80" | M5 | 3 | Main Level | Interior | 3' - 0" | 6' - 8" | |
| Single - Flush Interior | 32" x 80" | M6 | 2 | Main Level | Interior | 2' - 8" | 6' - 8" | |
| Bifold-2 Panel | 36" X 80" | M7 | 1 | Main Level | Interior | 3' - 0" | 6' - 8" | |
| | | | | | | | | |

| M1 | M2 | M4/M5 | M6 |
|----|----|-------|----|

DOOR SCHEDULE NOTES:

- Door thickness to be 1-3/4" unless otherwised noted.
- All doors to be installed with lever type latches, hinges, door stops (floor, wall, or hinge), and silencers unless otherwise noted. All exterior doors to be insulated and installed with weather-stripping and thresholds.

 All exterior door trim options are to be verified w/ owner.

 All interior door casing trim to be 3 1/2" wide.

 Color & Hardware Finish selection by Owner.


Main Level plan


1/4" = 1'-0"

Door Elevations - Main 1/4" = 1'-0"

| | Roo | m Schedul | e - Main |
|------------|-------------------|-----------|---|
| Level | Name | Number | Floor Finish |
| | | | |
| Main Level | LOFT STAIR | M13 | Carpet |
| Main Level | FOYER | M3 | Ceramic OR Luxury Vinyl Plank |
| Main Level | BATH | M9 | Ceramic w/ Electric Radiant Heat |
| Main Level | PORTE COCHERE | M11 | Concrete/Concrete Brick |
| Main Level | KITCHEN | M6 | Luxury Vlnyl Plank |
| Main Level | LIVING | M4 | Luxury Vlnyl Plank |
| Main Level | DINING | M5 | Luxury Vlnyl Plank |
| Main Level | MASTER BEDROOM | M8 | Luxury VInyl Plank |
| Main Level | WIC | M10 | Luxury Vlnyl Plank |
| Main Level | PWDR RM | M7 | Luxury Vlnyl Plank |
| Main Level | DECK | M12 | Nexan LockDry - Saddle Brown |
| Main Level | SCREENED PORCH | M2 | Stained/Sealed Concrete OR Nexar LockDry - Saddle Brown |
| Main Level | ENTRY PATIO | M1 | Stained/Sealed Concrete OR Nexar LockDry - Saddle Brown |

| | Window Schedule - Main | | | | | | | | |
|------|------------------------|---------|---------|------------|-------------|----------------|----------------|--------------|----------|
| Mark | Type Mark | Width | Height | Level | Sill Height | Head Height | FRAME MAT'L | GLASS | Comments |
| W1 | 9062 | 9' - 0" | 6' - 4" | Main Level | 1' - 6" | 7' - 10" | FGL | LOWE3/IG/GBG | |
| W4 | 3038 | 3' - 0" | 3' - 8" | Main Level | 3' - 0" | 6' - 8" | FGL | LOWE3/IG/GBG | |
| W8 | 2232 | 2' - 2" | 3' - 2" | Main Level | 3' - 6" | 6' - 8" | FGL | LOWE3/IG/GBG | Oval |

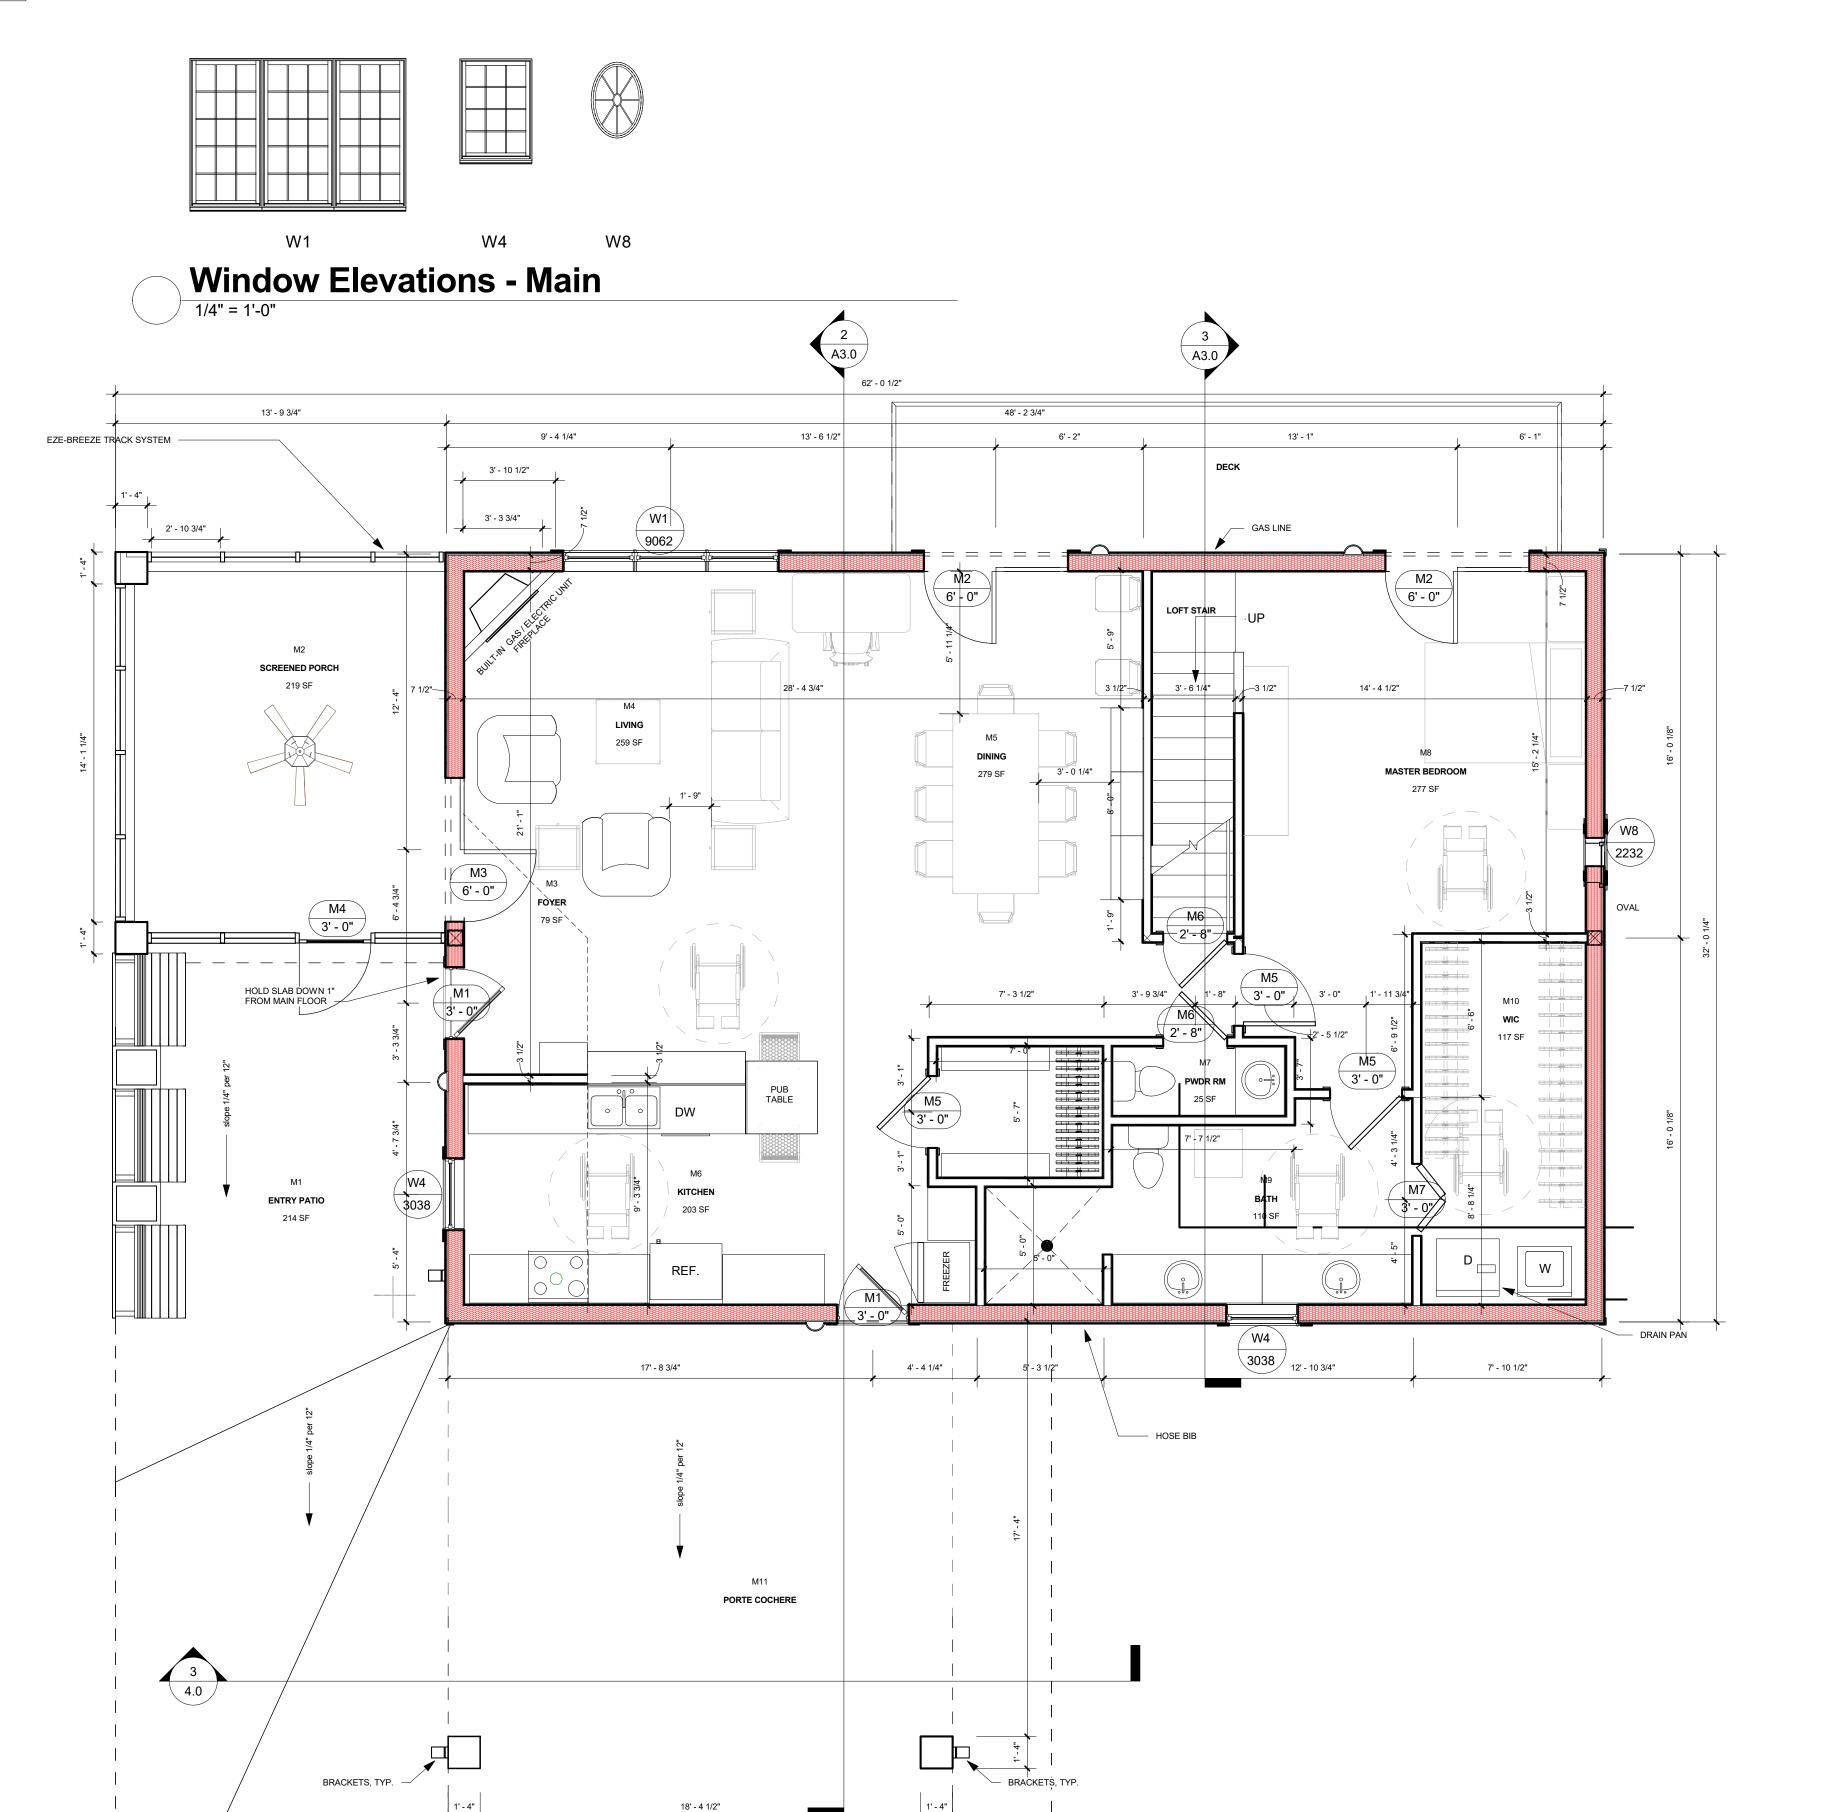

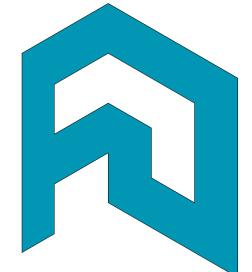

FISHER DRAFTING+DESIGN


311 RENO DRIVE LYNCHBURG, VA 24502 304.881.2507 ROBERT@FISHERDRAFTING.DESIGN

HARRISON RESIDENCE Mark Harrison 309 St. Andrews Circle, Laurel Lake Lot 3 Lynchburg, VA 24503 (Bedford County)

THIS DESIGN IS THE SOLE PROPERTY OF FISHER DRAFTING+DESIGN, LLC. USE OR REPRODUCTION OF THIS WORK, IN PART OR IN WHOLE, WITHOUT THE EXPRESSED WRITTEN CONSENT OF FISHER DRAFTING+DESIGN, LLC. IS PROHIBITED.

HARRISON RESIDENCE

A1.1

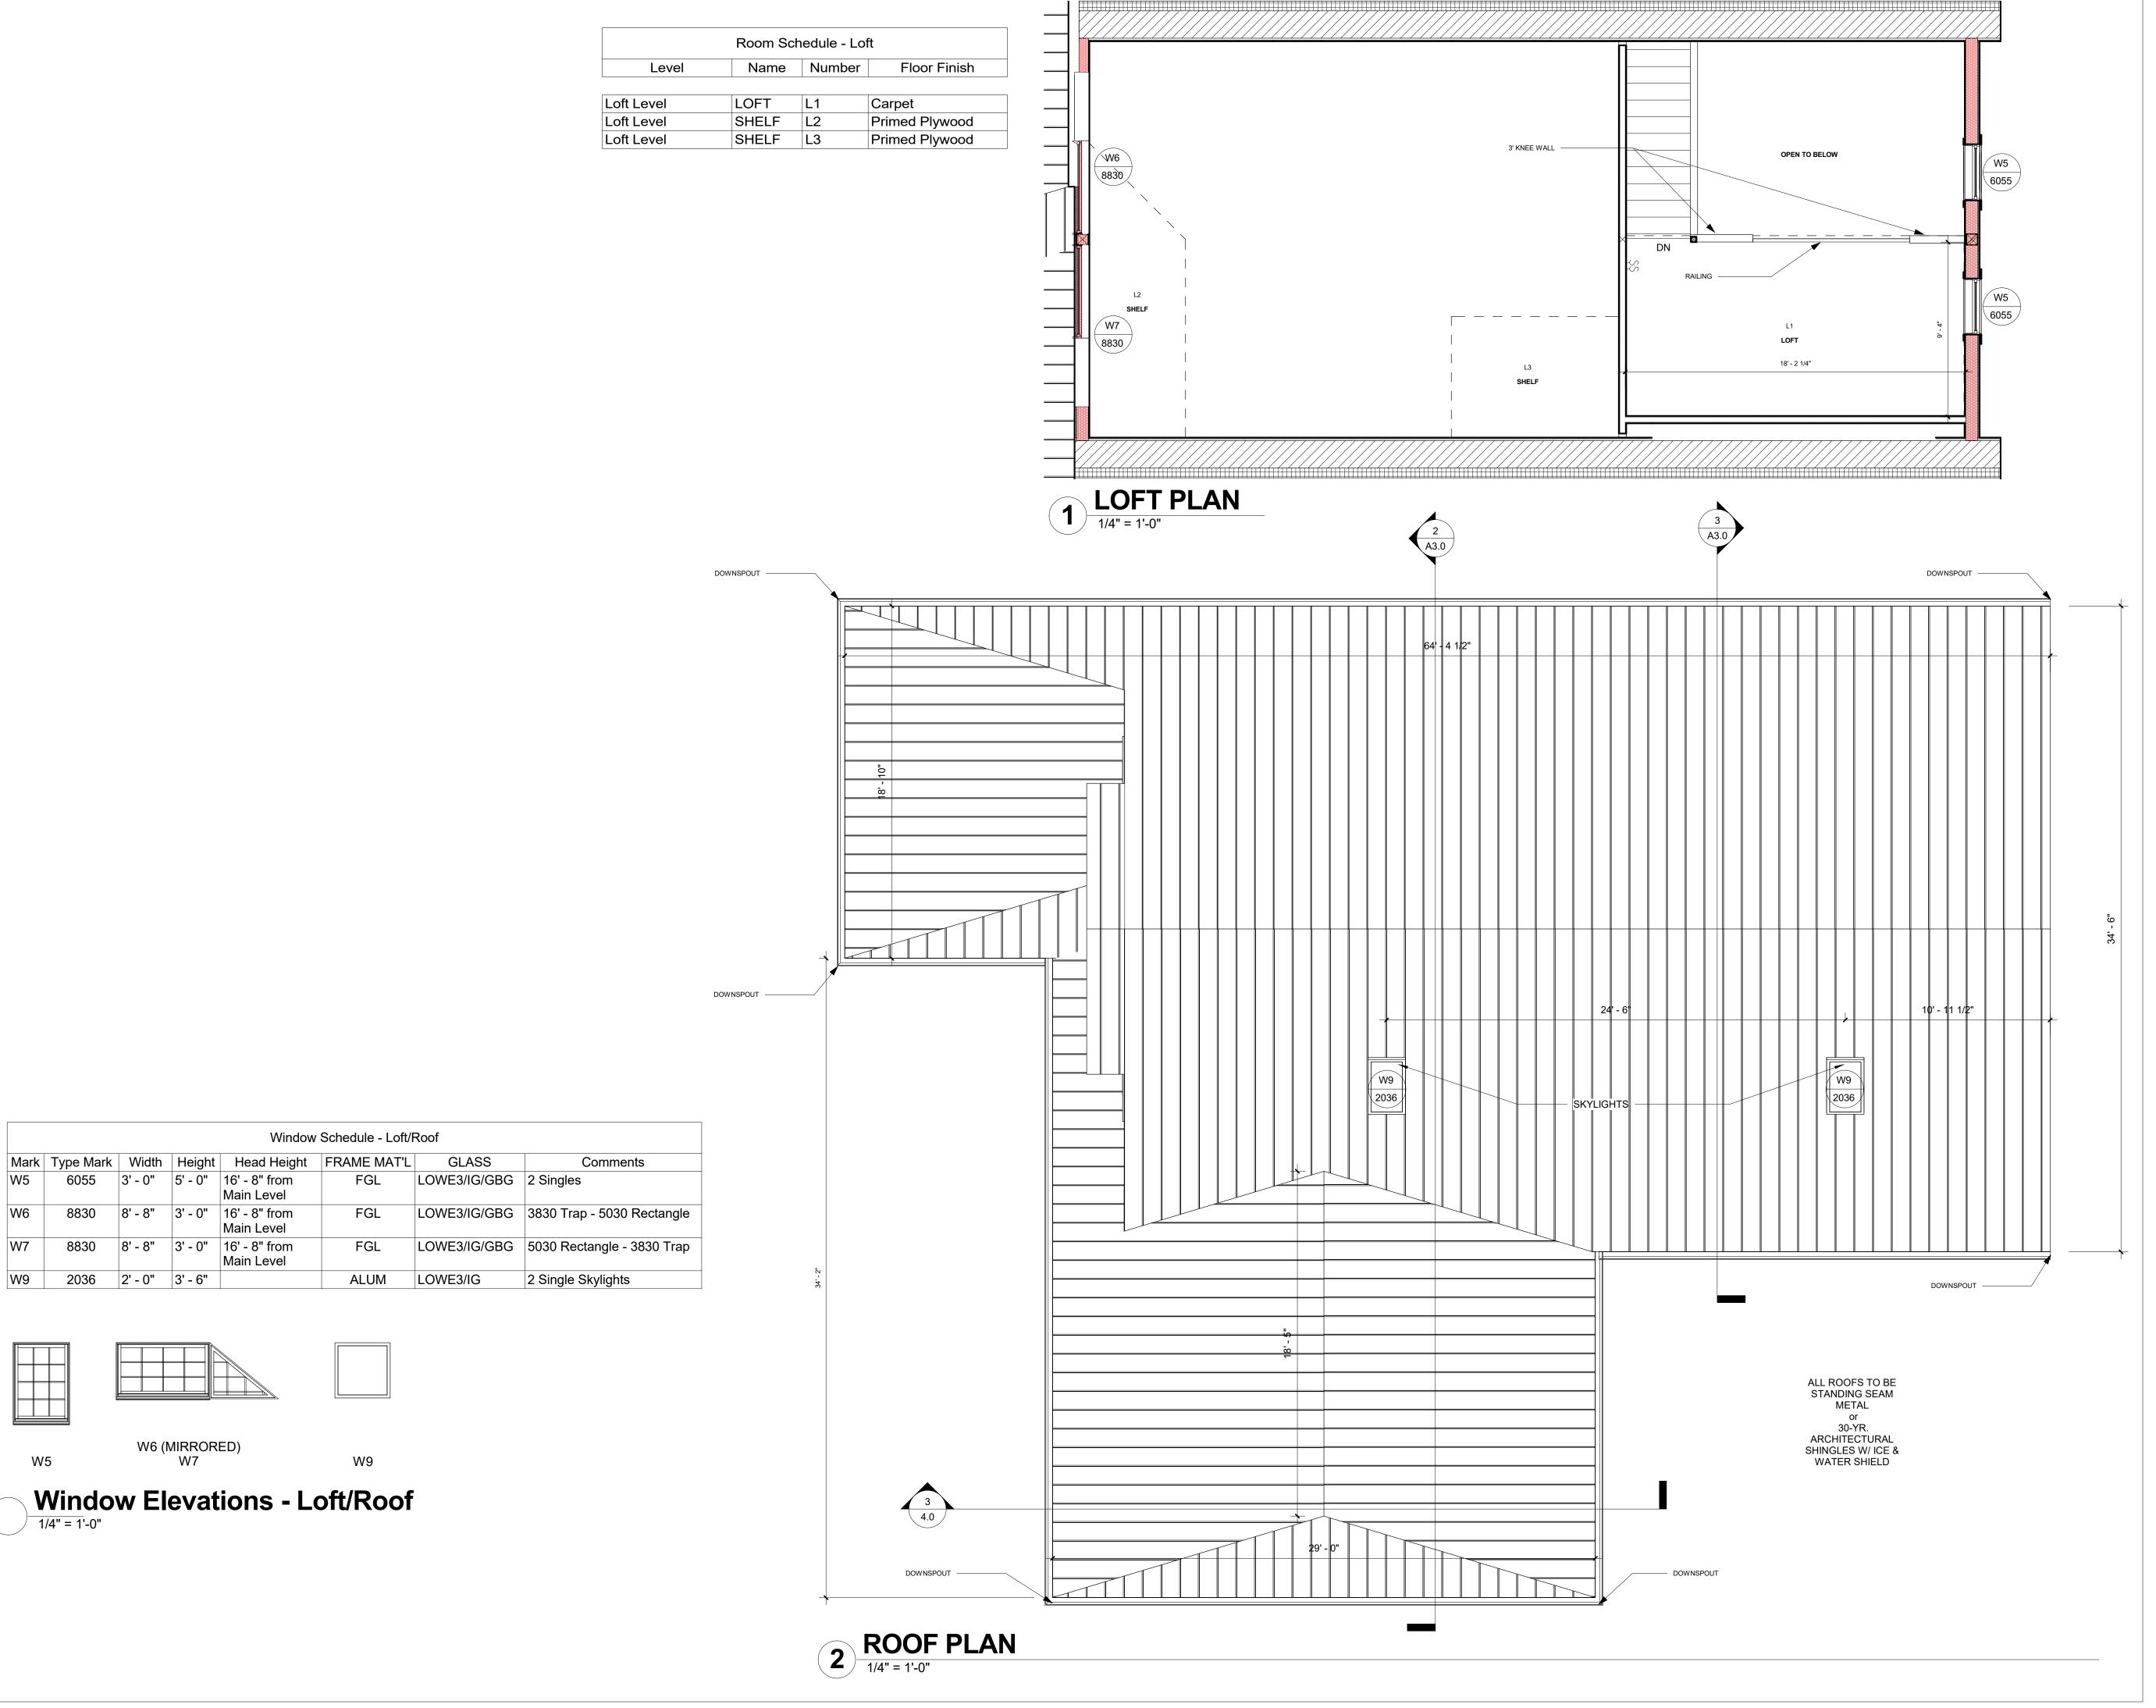



HARRISON RESIDENCE Mark Harrison 309 St. Andrews Circle, Laurel Lake Lot 3 Lynchburg, VA 24503 (Bedford County)

THIS DESIGN IS THE SOLE PROPERTY OF FISHER DRAFTING+DESIGN, LLC. USE OR REPRODUCTION OF THIS WORK, IN PART OR IN WHOLE, WITHOUT THE EXPRESSED WRITTEN CONSENT OF FISHER DRAFTING+DESIGN, LLC. IS PROHIBITED.

HARRISON RESIDENCE

12/7/2017 9:21:28 PM Loft/Roof


3D View Dining




3D View @ Fireplace



5 3D View Entry

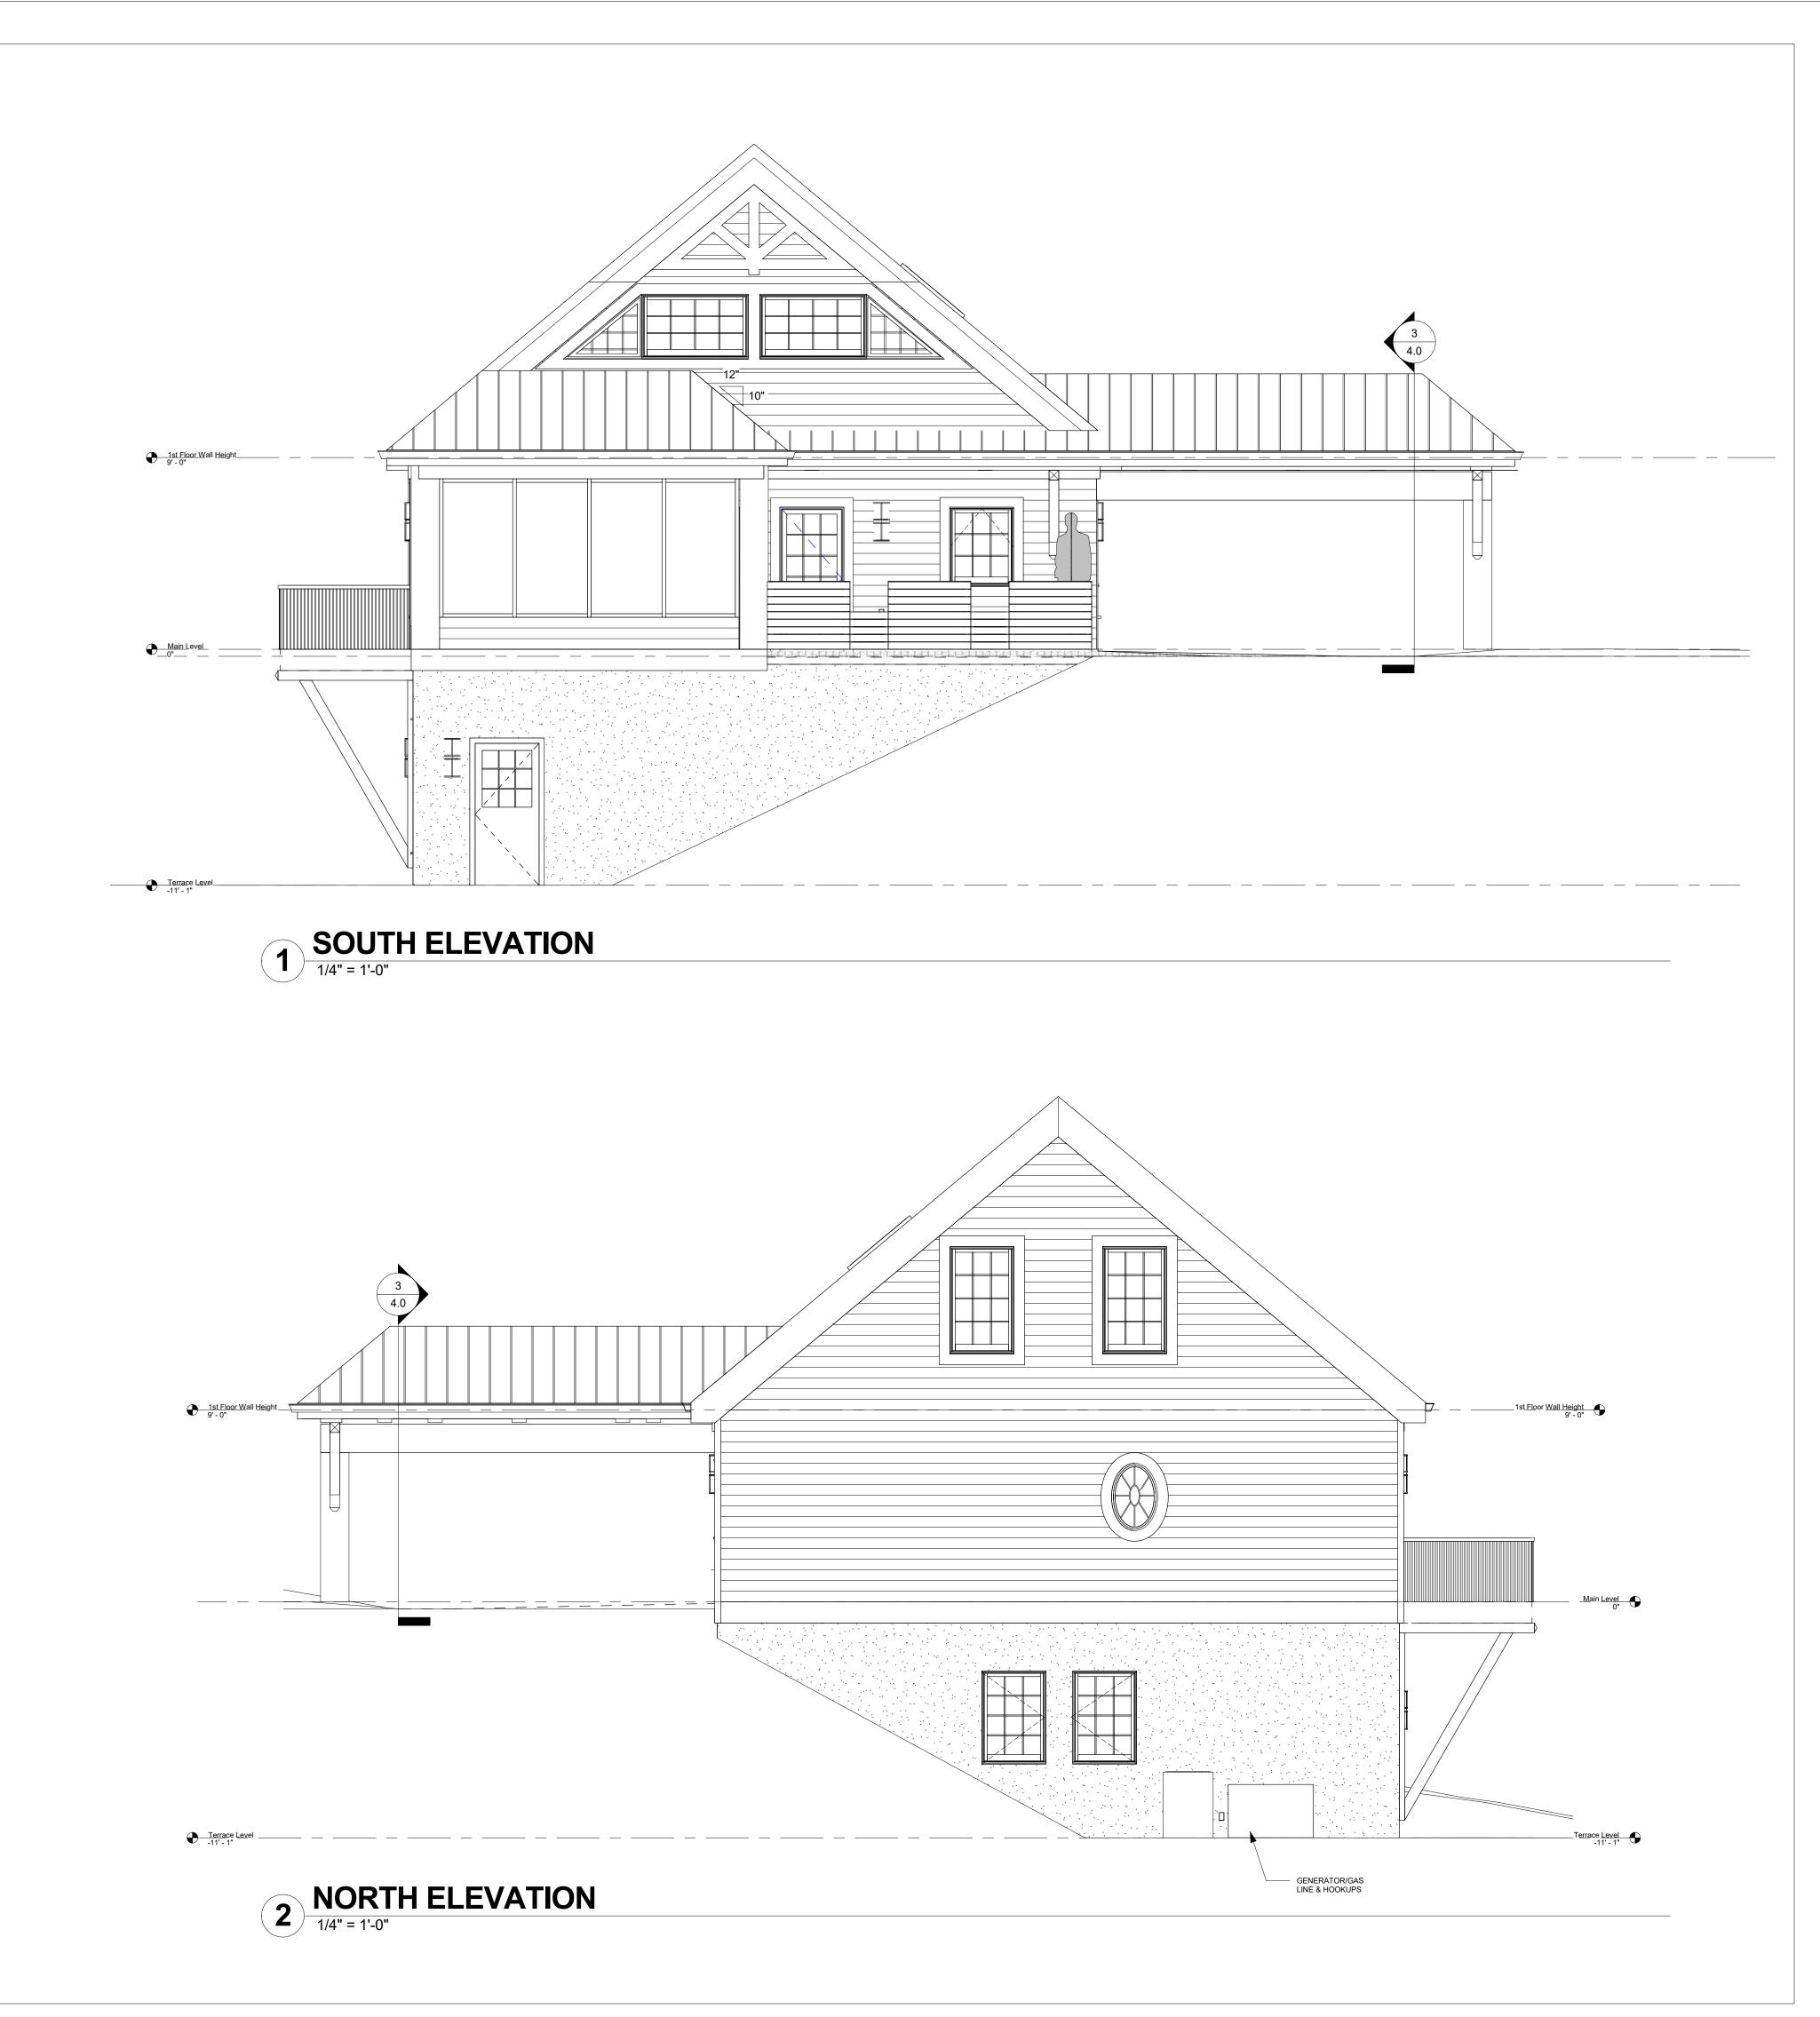

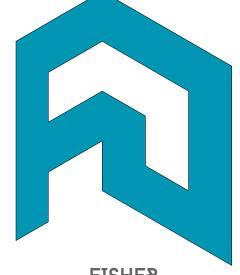

FISHER
DRAFTING+DESIGN

311 RENO DRIVE
LYNCHBURG, VA 24502
304.881.2507
ROBERT@FISHERDRAFTING.DESIGN

HARRISON RESIDENCE

Mark Harrison

309 St. Andrews Circle,
Laurel Lake Lot 3
Lynchburg, VA 24503

309 St. Andrews Circle, Laurel Lake Lot 3 Lynchburg, VA 24503 (Bedford County)

THIS DESIGN IS THE SOLE PROPERTY OF FISHER DRAFTING+DESIGN, LLC. USE OR REPRODUCTION OF THIS WORK, IN PART OR IN WHOLE, WITHOUT THE EXPRESSED WRITTEN CONSENT OF FISHER DRAFTING+DESIGN, LLC. IS PROHIBITED.

HARRISON RESIDENCE

LAN: FDD1707

ATE: 12/7/2017 9:21:37 PM

A2.0

Elevations South/North



HARRISON RESIDENCE

Mark Harrison

309 St. Andrews Circle,
Laurel Lake Lot 3
Lynchburg, VA 24503
(Bedford County)

THIS DESIGN IS THE SOLE PROPERTY OF FISHER DRAFTING+DESIGN, LLC. USE OR REPRODUCTION OF THIS WORK, IN PART OR IN WHOLE, WITHOUT THE EXPRESSED WRITTEN CONSENT OF FISHER DRAFTING+DESIGN, LLC. IS PROHIBITED.

HARRISON RESIDENCE
Elevations East/West

PLAN: FDD1707

DATE: 12/7/2017 9:21:38 PM

SHEET: Elevations East/West

A2.1



HARRISON RESIDENCE Mark Harrison 309 St. Andrews Circle, Laurel Lake Lot 3 Lynchburg, VA 24503 (Bedford County)

THIS DESIGN IS THE SOLE PROPERTY OF FISHER DRAFTING+DESIGN, LLC. USE OR REPRODUCTION OF THIS WORK, IN PART OR IN WHOLE, WITHOUT THE EXPRESSED WRITTEN CONSENT OF FISHER DRAFTING+DESIGN, LLC. IS PROHIBITED.

RESIDENCE HARRISON Building


Sections

Typ.

FDD1707 12/7/2017 9:21:42 PM Building & Typ. Wall Sections

A3.0

HARRISON RESIDENCE Electrical Pl

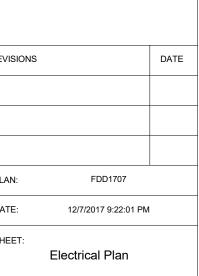


E1.0

POWER LEGEND


- Duplex Outlet
- Duplex Outlet Top Switched Receptacle
- ⊕_{GFI} Duplex Ground Fault Interrupt Outlet
- Triplex Outlet
- R 220 Range Outlet
- Quadruplex Outlet
- Special Connection
- **Duplex Floor Outlet**
- Quadruplex Floor Outlet
- Tele Data Jack
- Telephone Jack Television / Cable Jack


Main Level - Electrical

3/16" = 1'-0"

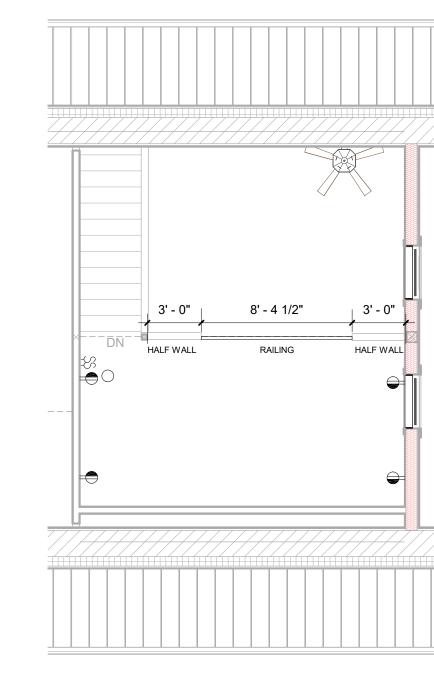



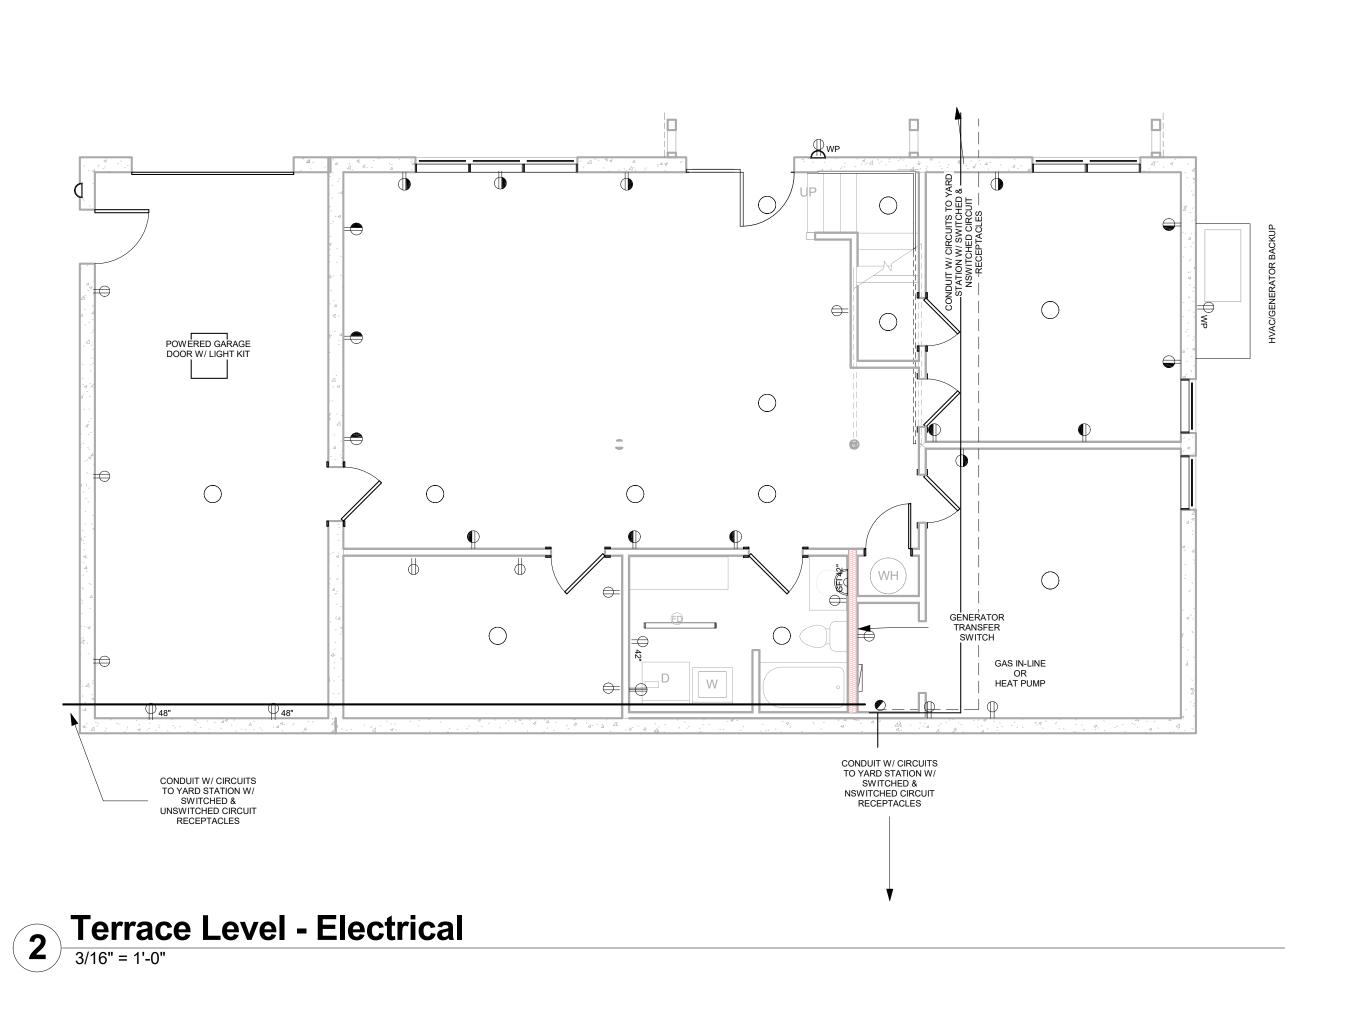

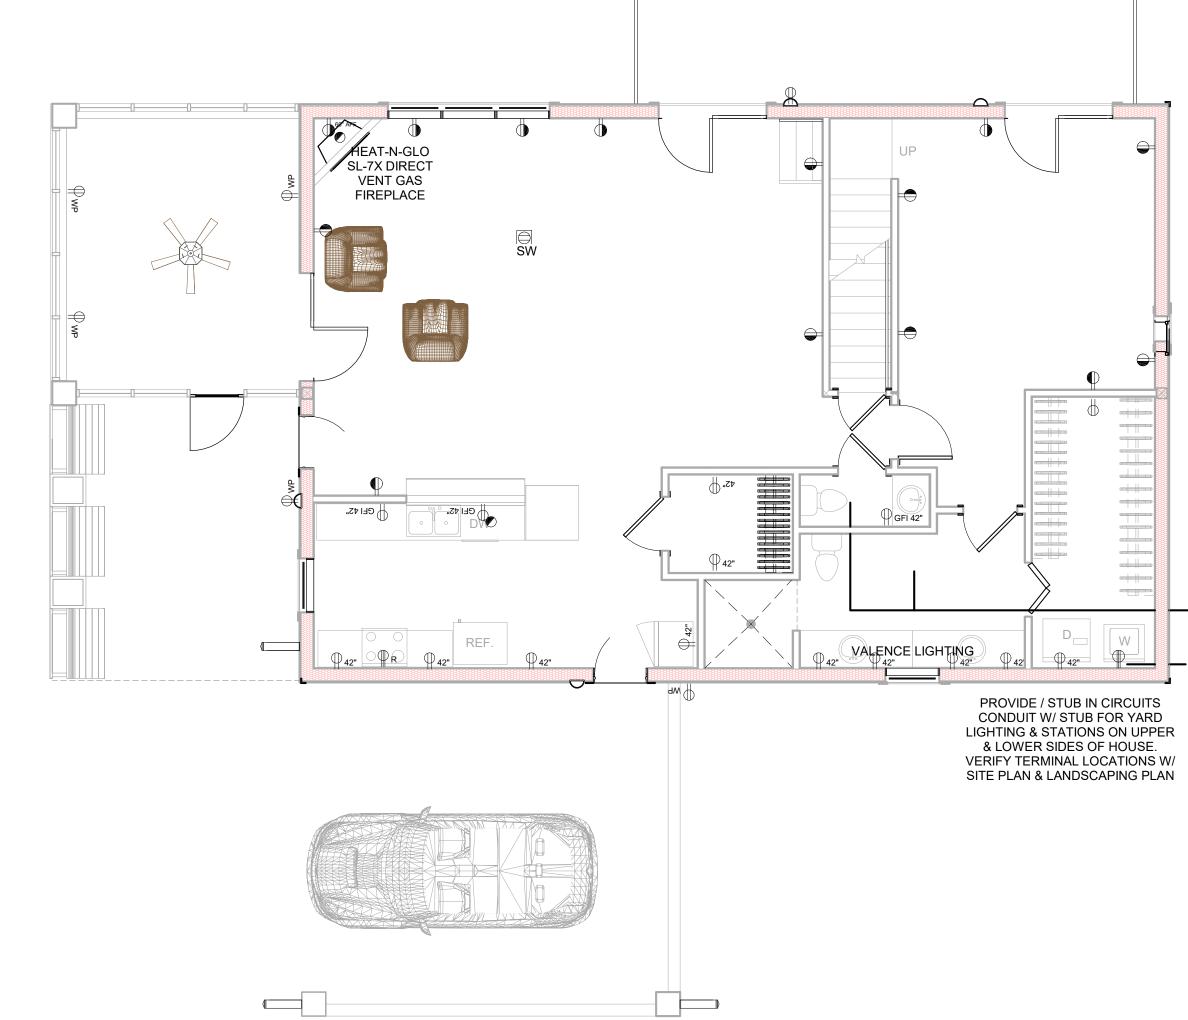

Lighting Plan

12/7/2017 9:22:01 PM

Lighting Plan

E1.1

FISHER DRAFTING+DESIGN

311 RENO DRIVE LYNCHBURG, VA 24502 304.881.2507 ROBERT@FISHERDRAFTING.DESIGN

THIS DESIGN IS THE SOLE PROPERTY OF FISHER DRAFTING+DESIGN, LLC. USE OR REPRODUCTION OF THIS WORK, IN PART OR IN WHOLE, WITHOUT THE EXPRESSED WRITTEN CONSENT OF FISHER DRAFTING+DESIGN, LLC. IS PROHIBITED.

HARRISON RESIDENCE

309 St. Andrews Circle, Laurel Lake Lot 3 Lynchburg, VA 24503 (Bedford County)

Mark Harrison

S - Single Pole

3W - 3 Way

4W - 4 Way

A - Exterior Ceiling Mounted Recessed Can Light



B - Ceiling Fan


C -

C - Chandelier, Owner Provided

D - 48" Fluorescent Strip Light
E - 24" Fluorescent Strip Light

○ F - Ceiling Mounted Recess Can light

G - Exhaust Fan with Light

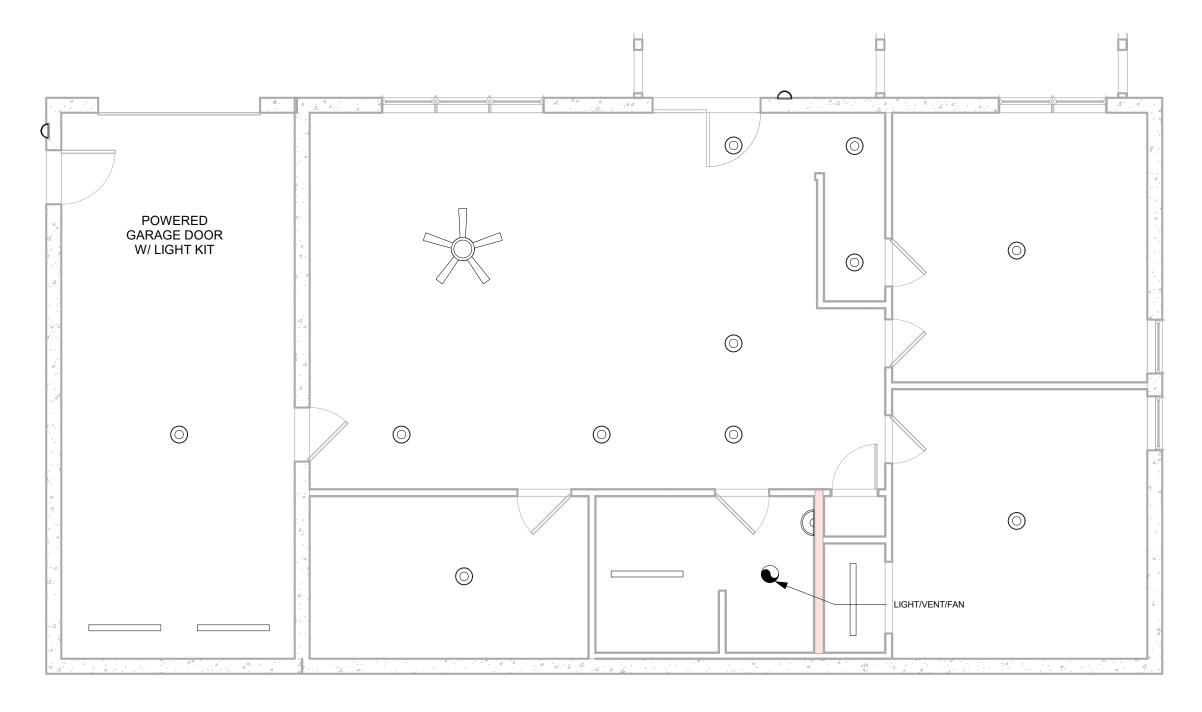

Terrace Level - Lighting3/16" = 1'-0"





GAS WATER HEATER -

8'-0" GWB/RC
© CEILING

SPRING-LOADED CHECK VALVE ON ALL EXHAUST FANS?

GAS DRYER

FUTURE FIT-OUT UNFINISHED

Terrace Level - Mechanical/Plumbing

3/16" = 1'-0"

WATERLINE TO YARD HYDRANT EXPOSED FLOOR STRUCTURE

SUPPLY LINE 2

VENT DRYER
EXHAUST /
COMBUSTION THRU
RIM JOIST

VENT STACK CLEAN OUT DRAIN?

WATERLINE TO YARD HYDRANT



HARRISON RESIDENCE

Mark Harrison

309 St. Andrews Circle,
Laurel Lake Lot 3
Lynchburg, VA 24503
(Bedford County)

(Bedford County)

THIS DESIGN IS THE SOLE PROPERTY OF FISHER DRAFTING+DESIGN, LLC. USE OR REPRODUCTION OF THIS WORK, IN PART OR IN WHOLE, WITHOUT THE EXPRESSED WRITTEN CONSENT OF FISHER DRAFTING+DESIGN, LLC. IS PROHIBITED.

HARRISON RESIDENCE
Mechanical & Plumbing

PLAN: FDD1707

DATE: 12/7/2017 9:22:14 PM

SHEET:
Mechanical & Plumbing

MP1.0