



3mm Espresso Melamine

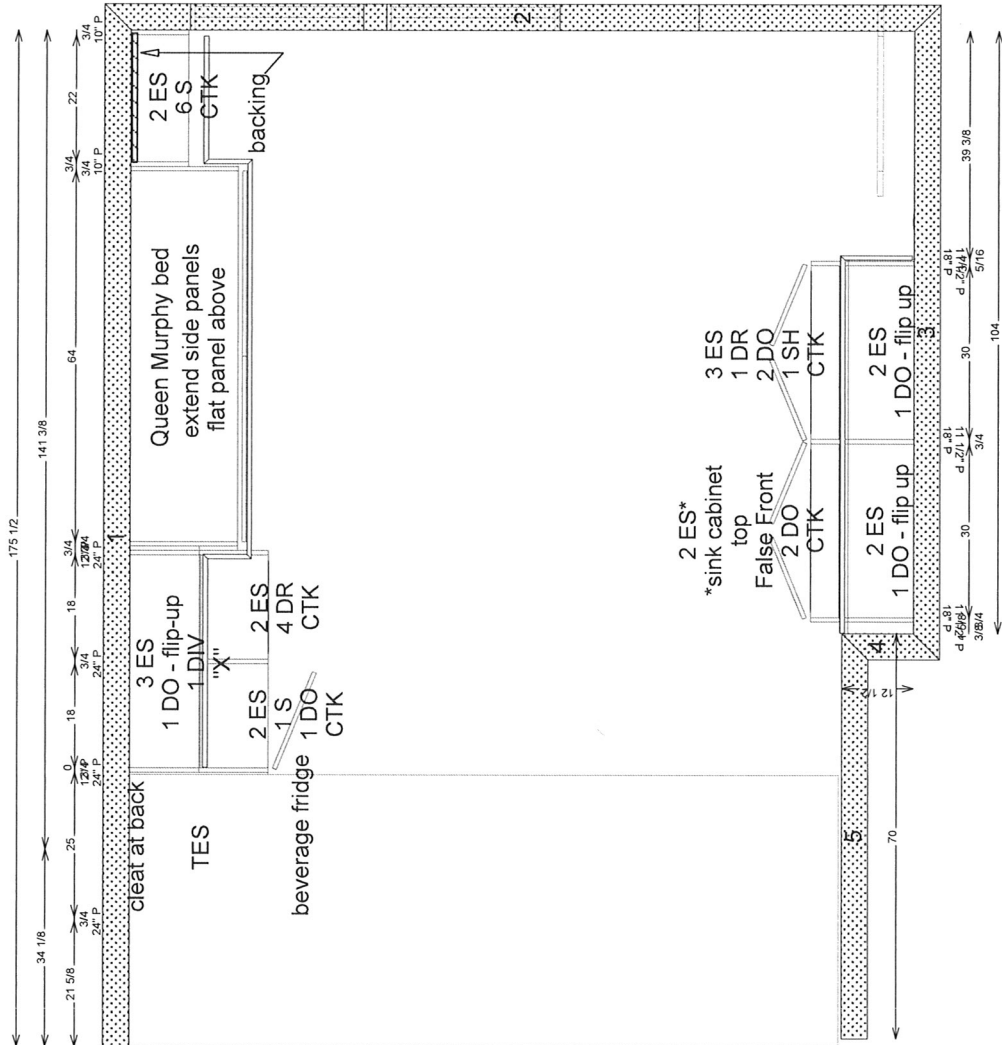

Plan View Downstairs

3/8 " = 1 '

3mm Espresso Melamine

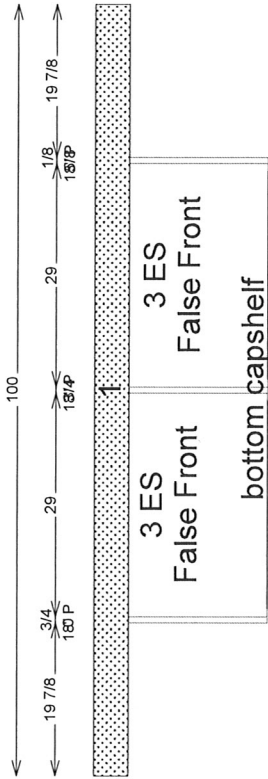

Plan View Rolling Cart

1/2 " = 1 '

Room Information	
Base Board Options (Std_1 to 4)	Std
Elevator (Yes/No)	No
Floor Type	Carpet
Floor Location (1st/2nd/etc.)	2
Base Remove (Yes/No/None)	Yes
Cleat Remove (Yes/No/None)	Yes
Wall Type	Drywall

Jen and John Roper		Default	
		Scale:	02/18/19
		DWG. By:	Drawing 1 of 4
Client #Roper_10_19_18			

Approved


DS
JR

Your Custom Storage Solution Authority

closetfactory 10520 Lakeridge Pkwy, Ste A, Ashland VA 23005

Phone: 804.559.0001 Fax: 804.559.5556

3mm Espresso Melamine

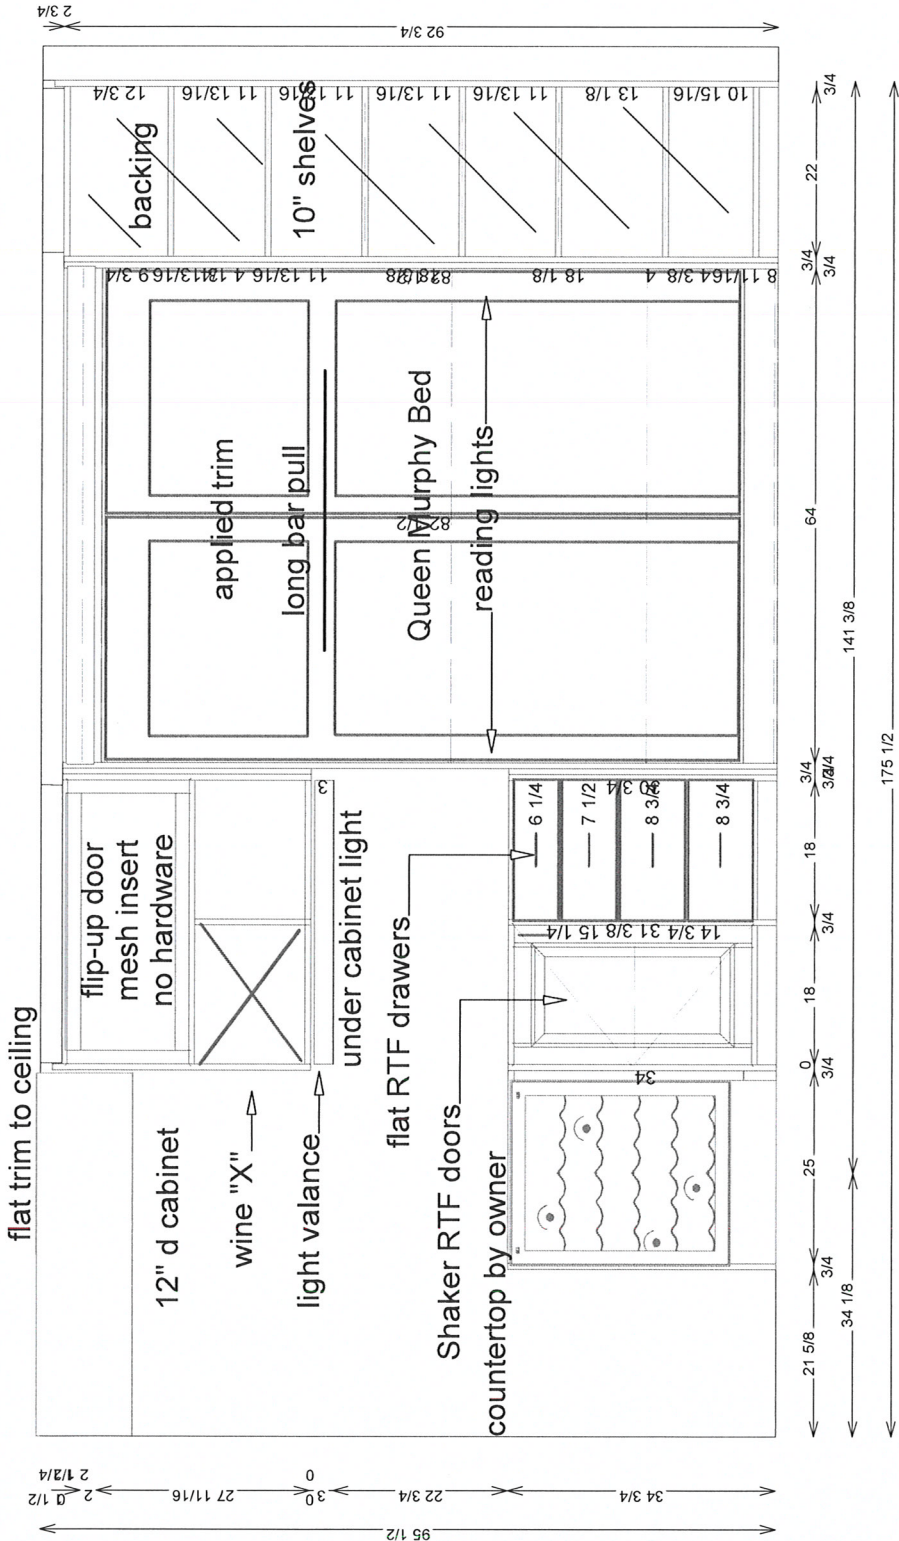


Downstairs Elevation, Wall 1

1/2" = 1'

Room Information	
Base Board Options (Std_1 to 4)	Sid
Elevator (Yes/No)	No
Floor Type	Carpet
Floor Location (1st/2nd/etc.)	2
Base Remove (Yes/No/None)	Yes
Cleat Remove (Yes/No/None)	Yes
Wall Type	Drywall

Your Custom Storage Solution Authority		Jen and John Roper		Default	
closetfactory	10520 Lakeridge Pkwy, Ste A, Ashland VA 23005	Phone: 804.559.0001 Fax: 804.559.5556	Approved		Scale: 02/18/19
					DWG. By:
			Client #Roper_10_19_18		Drawing 2 of 4

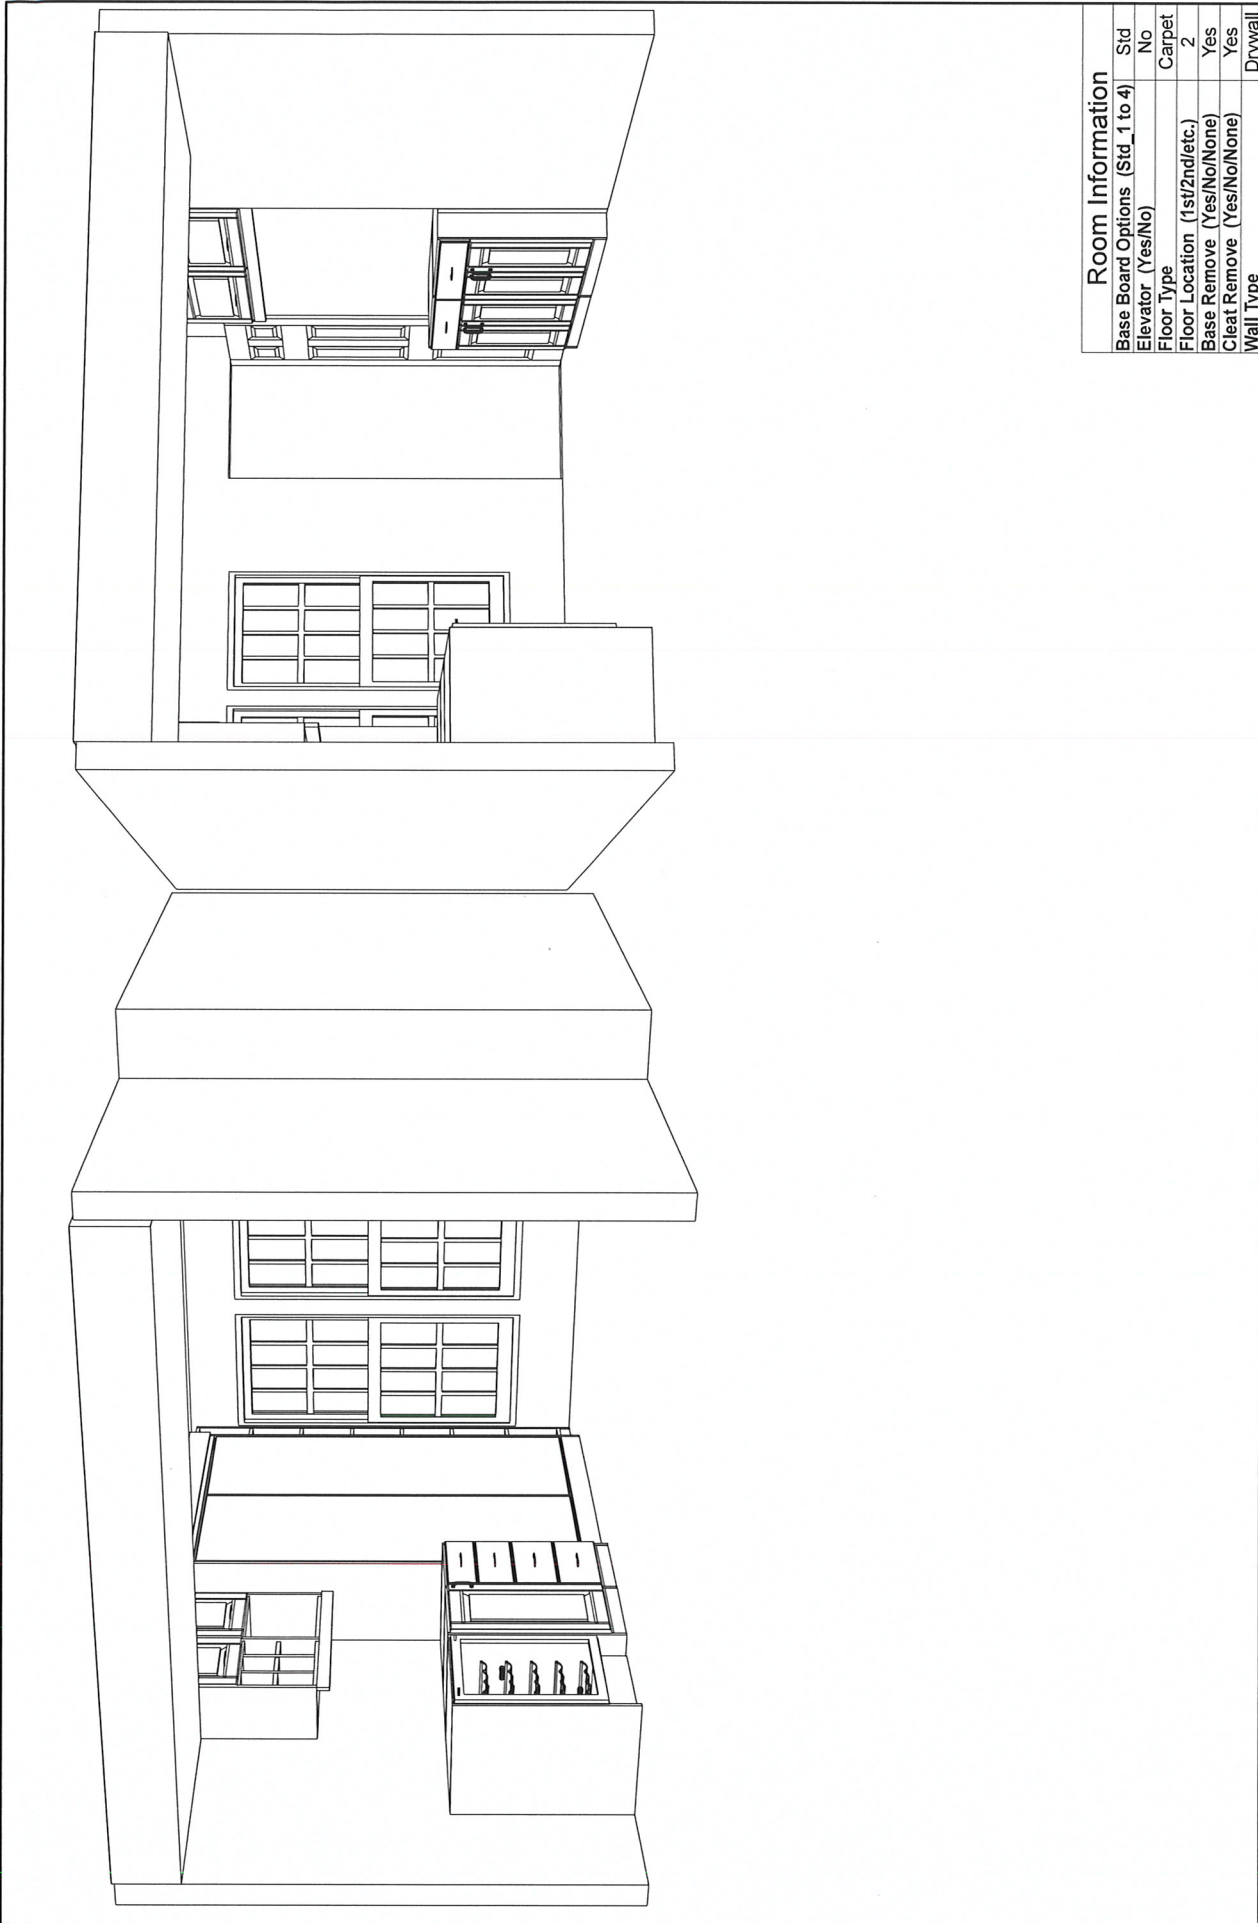

Room Information	
Base Board Options (Std_1 to 4)	Std
Elevator (Yes/No)	No
Floor Type	Carpet
Floor Location (1st/2nd/etc.)	2
Base Remove (Yes/No/None)	Yes
Cleat Remove (Yes/No/None)	Yes
Wall Type	Drywall
Jen and John Roper	Default
Approved 	
Your Custom Storage Solution Authority	
closetfactory 10520 Lakeridge Pkwy, Ste A, Ashland VA 23005	
Phone: 804.559.0001 Fax: 804.559.5556	
Scale:	02/18/19
DWG. By:	Drawing 4 of 4
Client #Roper_10_19_18	